

PLANS

NOT

TO

SCALE

AFFIDAVIT

STATE OF MONTANA) ss
COUNTY OF LEWIS AND CLARK)

E. O. PARSONS, being duly sworn, deposes and says, that he is the Right of Way Engineer of the State Highway Commission of the State of Montana, and that this map was prepared under his supervision from an accurate survey of the proposed highway and correctly represents the location and width of the proposed highway and shows, in hatching, Indian lands which it will affect as mentioned in the accompanying application, and that it extends for a distance of 1306.8 feet through the allotment No. 6 of Strikes One With Necklace, in the N $\frac{1}{2}$ SW $\frac{1}{4}$ Section 24, Township 3 North, Range 33 East.

E. O. Parsons
E. O. PARSONS, Right of Way Engineer
State Highway Commission

Subscribed and sworn to before me this 29th day of October, 1956.

A. G. Swaney
Notary Public for the State of Montana
Residing at Helena, Montana
My commission expires June 16, 1958

CERTIFICATE

We hereby certify that this map has been prepared from an accurate survey of the proposed highway, and that it correctly represents the location and width of said highway and that it shows the lands which it will affect, and that it extends for a distance of 1306.8 feet through the allotment No. 6, of Strikes One With Necklace in the N $\frac{1}{2}$ SE $\frac{1}{4}$ Section 24, Township 3 North, Range 33 East.

State Highway Commission

A. G. Swaney
A. G. Swaney, Land Agent


APPROVAL

DEPARTMENT OF THE INTERIOR
BUREAU OF INDIAN AFFAIRS
CROW INDIAN AGENCY
CROW AGENCY, MONT.

Approved as shown on this map in hatching, pursuant to the provisions of the Act of February 5, 1948 (62 Sta. 17), and Departmental Regulations 25 CFR 256 as amended August 10, 1951 (16 FR 8578), subject to any prior, valid, existing right or adverse claim.

(date)

Clinton D. Tait
CLINTON D. TAIT, Superintendent

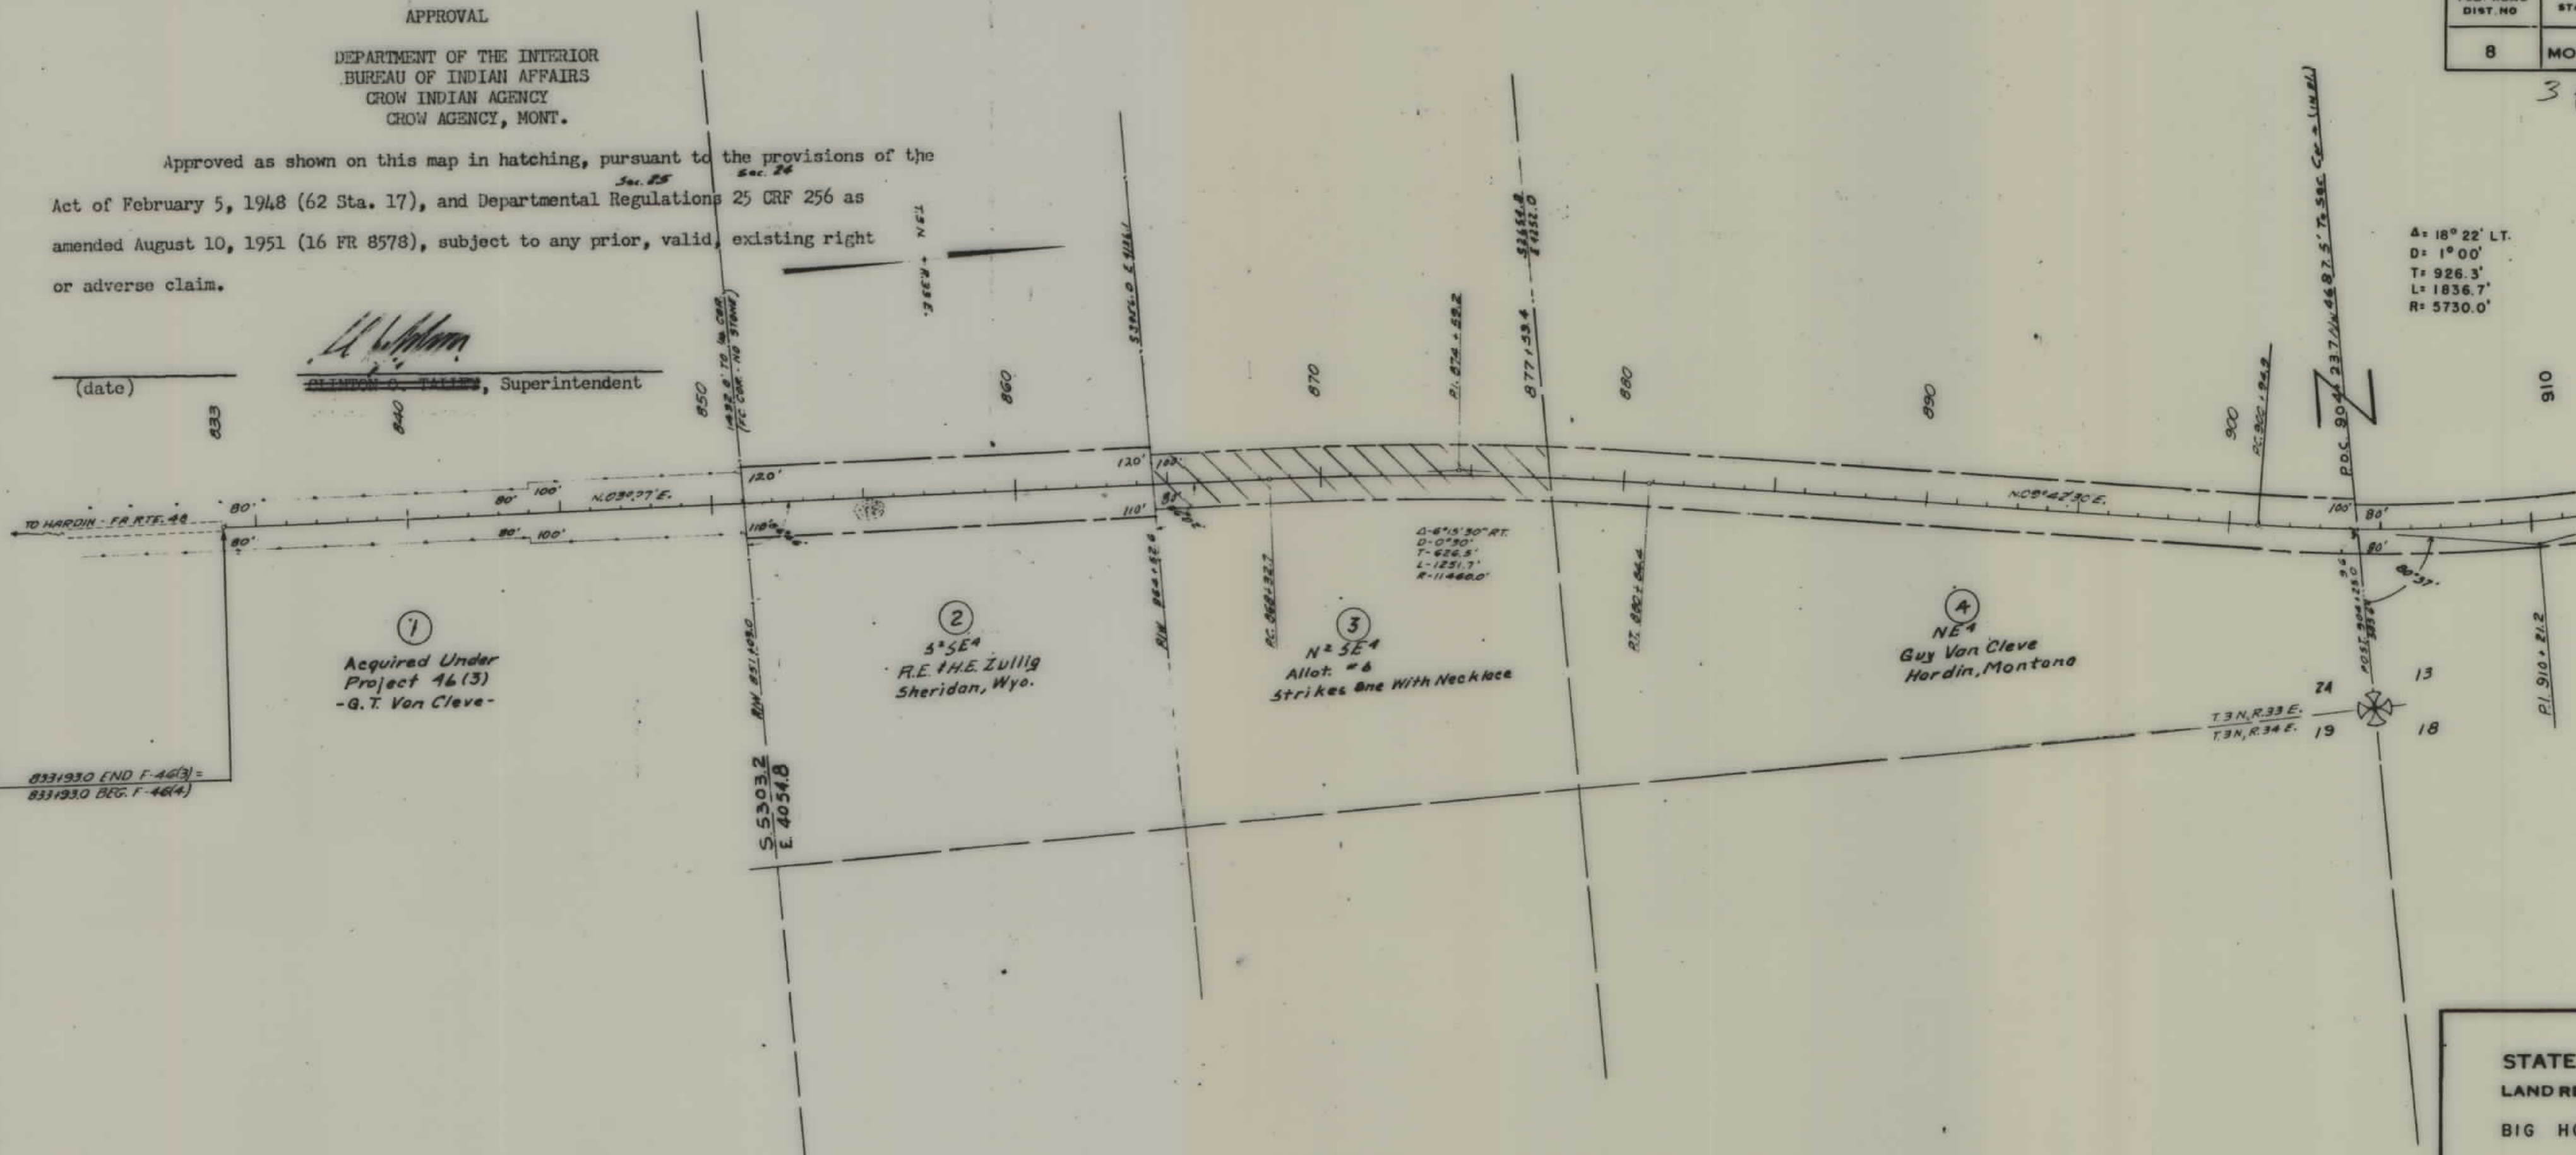

FED. ROAD DIST. NO.	STATE	FED. AID PROJ. NO.	R/W NO.	SHEET NO.	TOTAL SHEETS
8	MONT.	F 46(4)		1	6

3 prints to Comm. 10/23/56

Δ: 18° 22' LT.
D: 1° 00'
T: 926.3'
L: 1836.7'
R: 5730.0'


STATE OF MONTANA
STATE HIGHWAY COMMISSION
LAND REQUIRED FOR RIGHT OF WAY
BIG HORN COUNTY
SCALE 1" = 400' MAP COMPLETED 10-23-56

FED. ROAD DIST. NO.	STATE	FED. AID PROJ. N.	R/W N.	SHEET NO.	TOTAL SHEETS
8	MONT	F 46(4)		2	6




STATE OF MONTANA
 STATE HIGHWAY COMMISSION
 LAND REQUIRED FOR RIGHT OF WAY
 BIG HORN COUNTY
 SCALE 1" = 400' MAP COMPLETED 10-23-56


FED. ROAD DIST. NO.	STATE	FED. AID PROJ. NO.	R/W NO.	SHEET NO.	TOTAL SHEETS
8	MONT.	F 46(4)		4	6

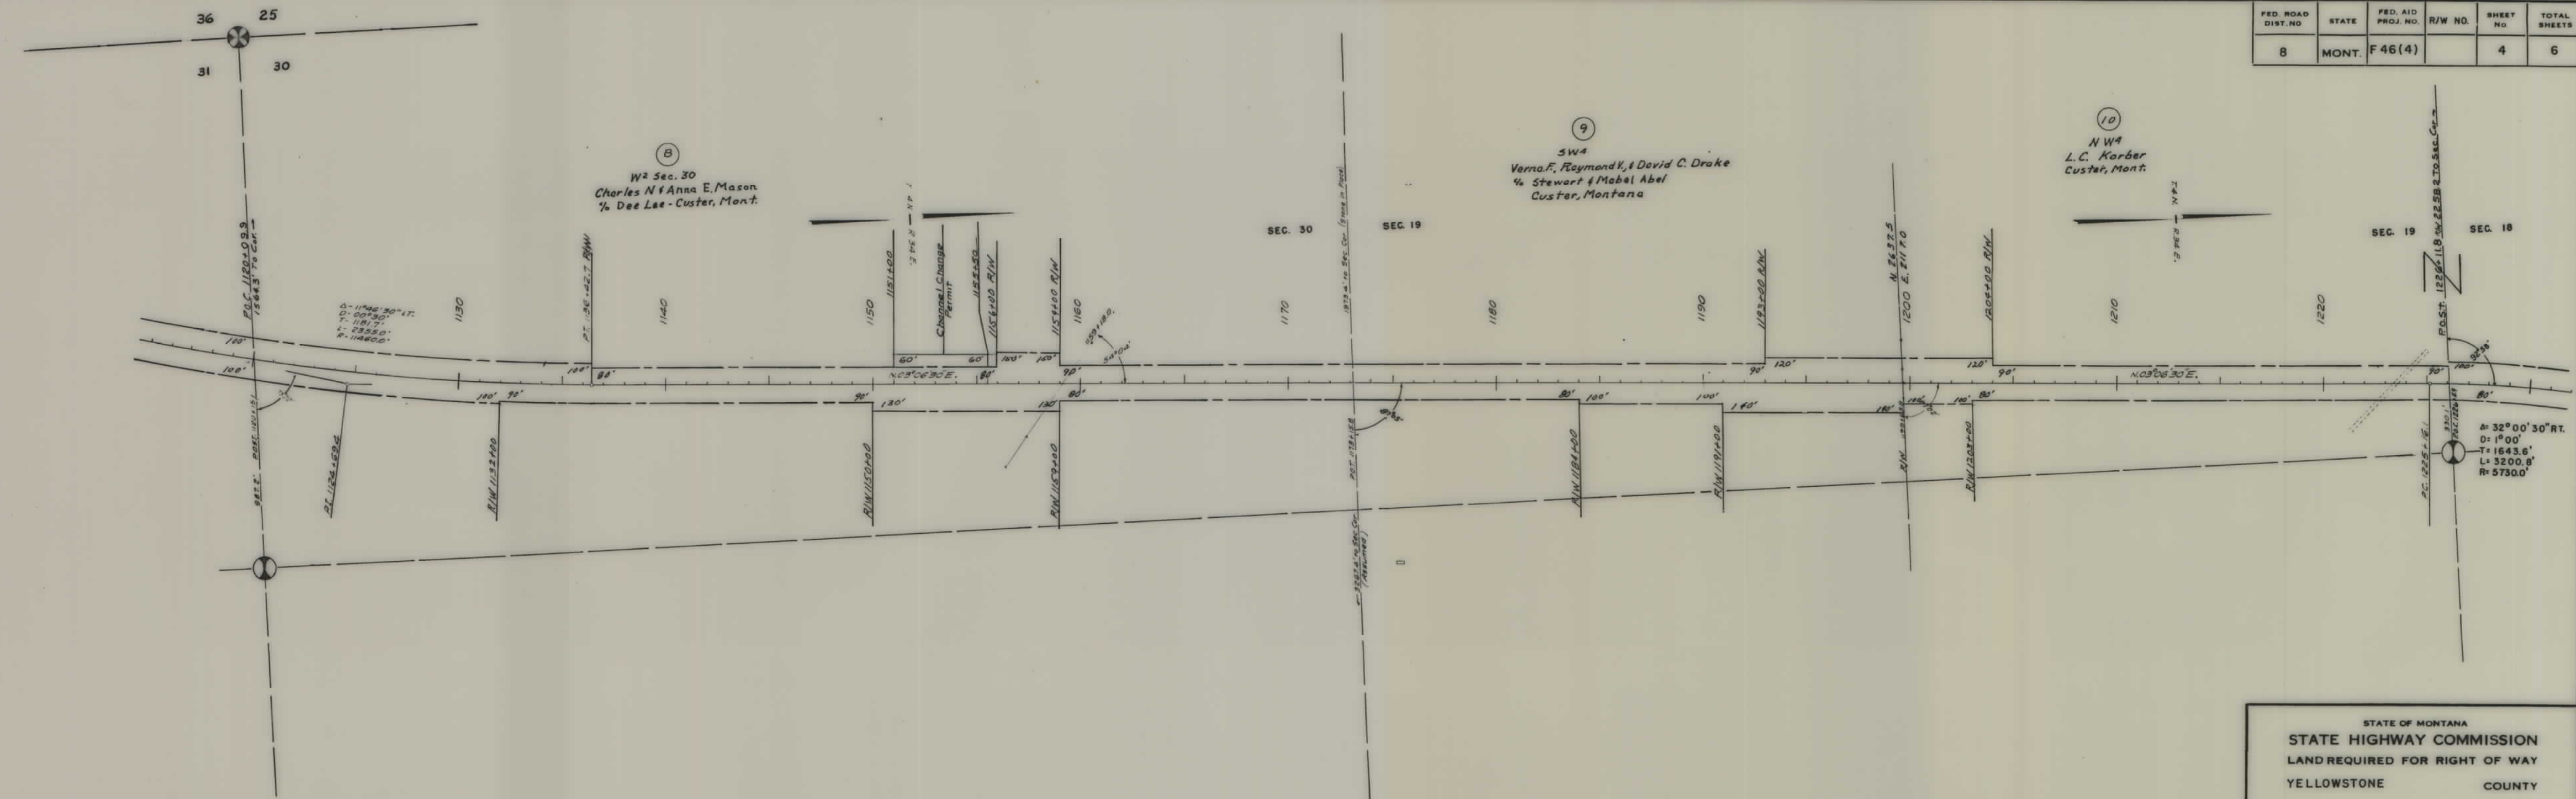

STATE OF MONTANA
 STATE HIGHWAY COMMISSION
 LAND REQUIRED FOR RIGHT OF WAY
 YELLOWSTONE COUNTY
 SCALE 1" = 400' MAP COMPLETED 10-23-56

1-D ROAD DIST NO.	STATE	FED. AID PROJ. NO.	R/W NO.	SHEET NO.	TOTAL SHEETS
9	MONT	F46 (4)		5	6

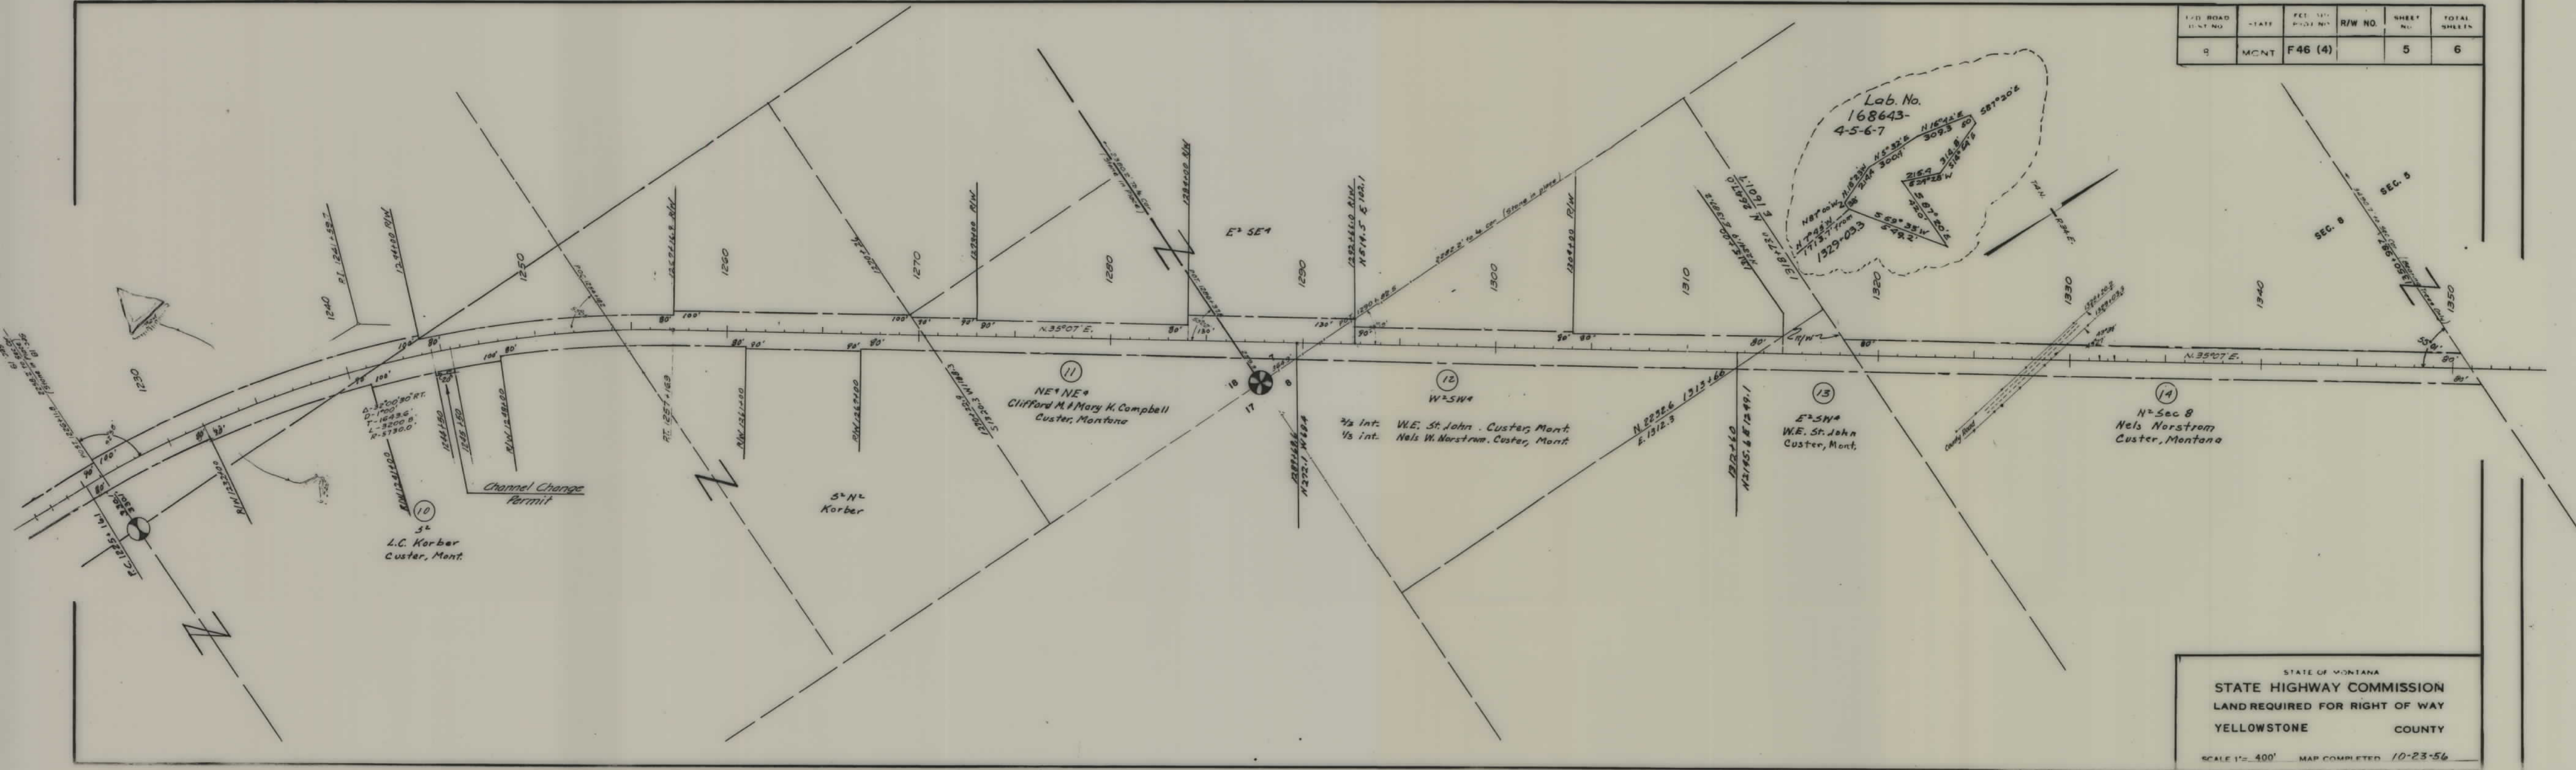

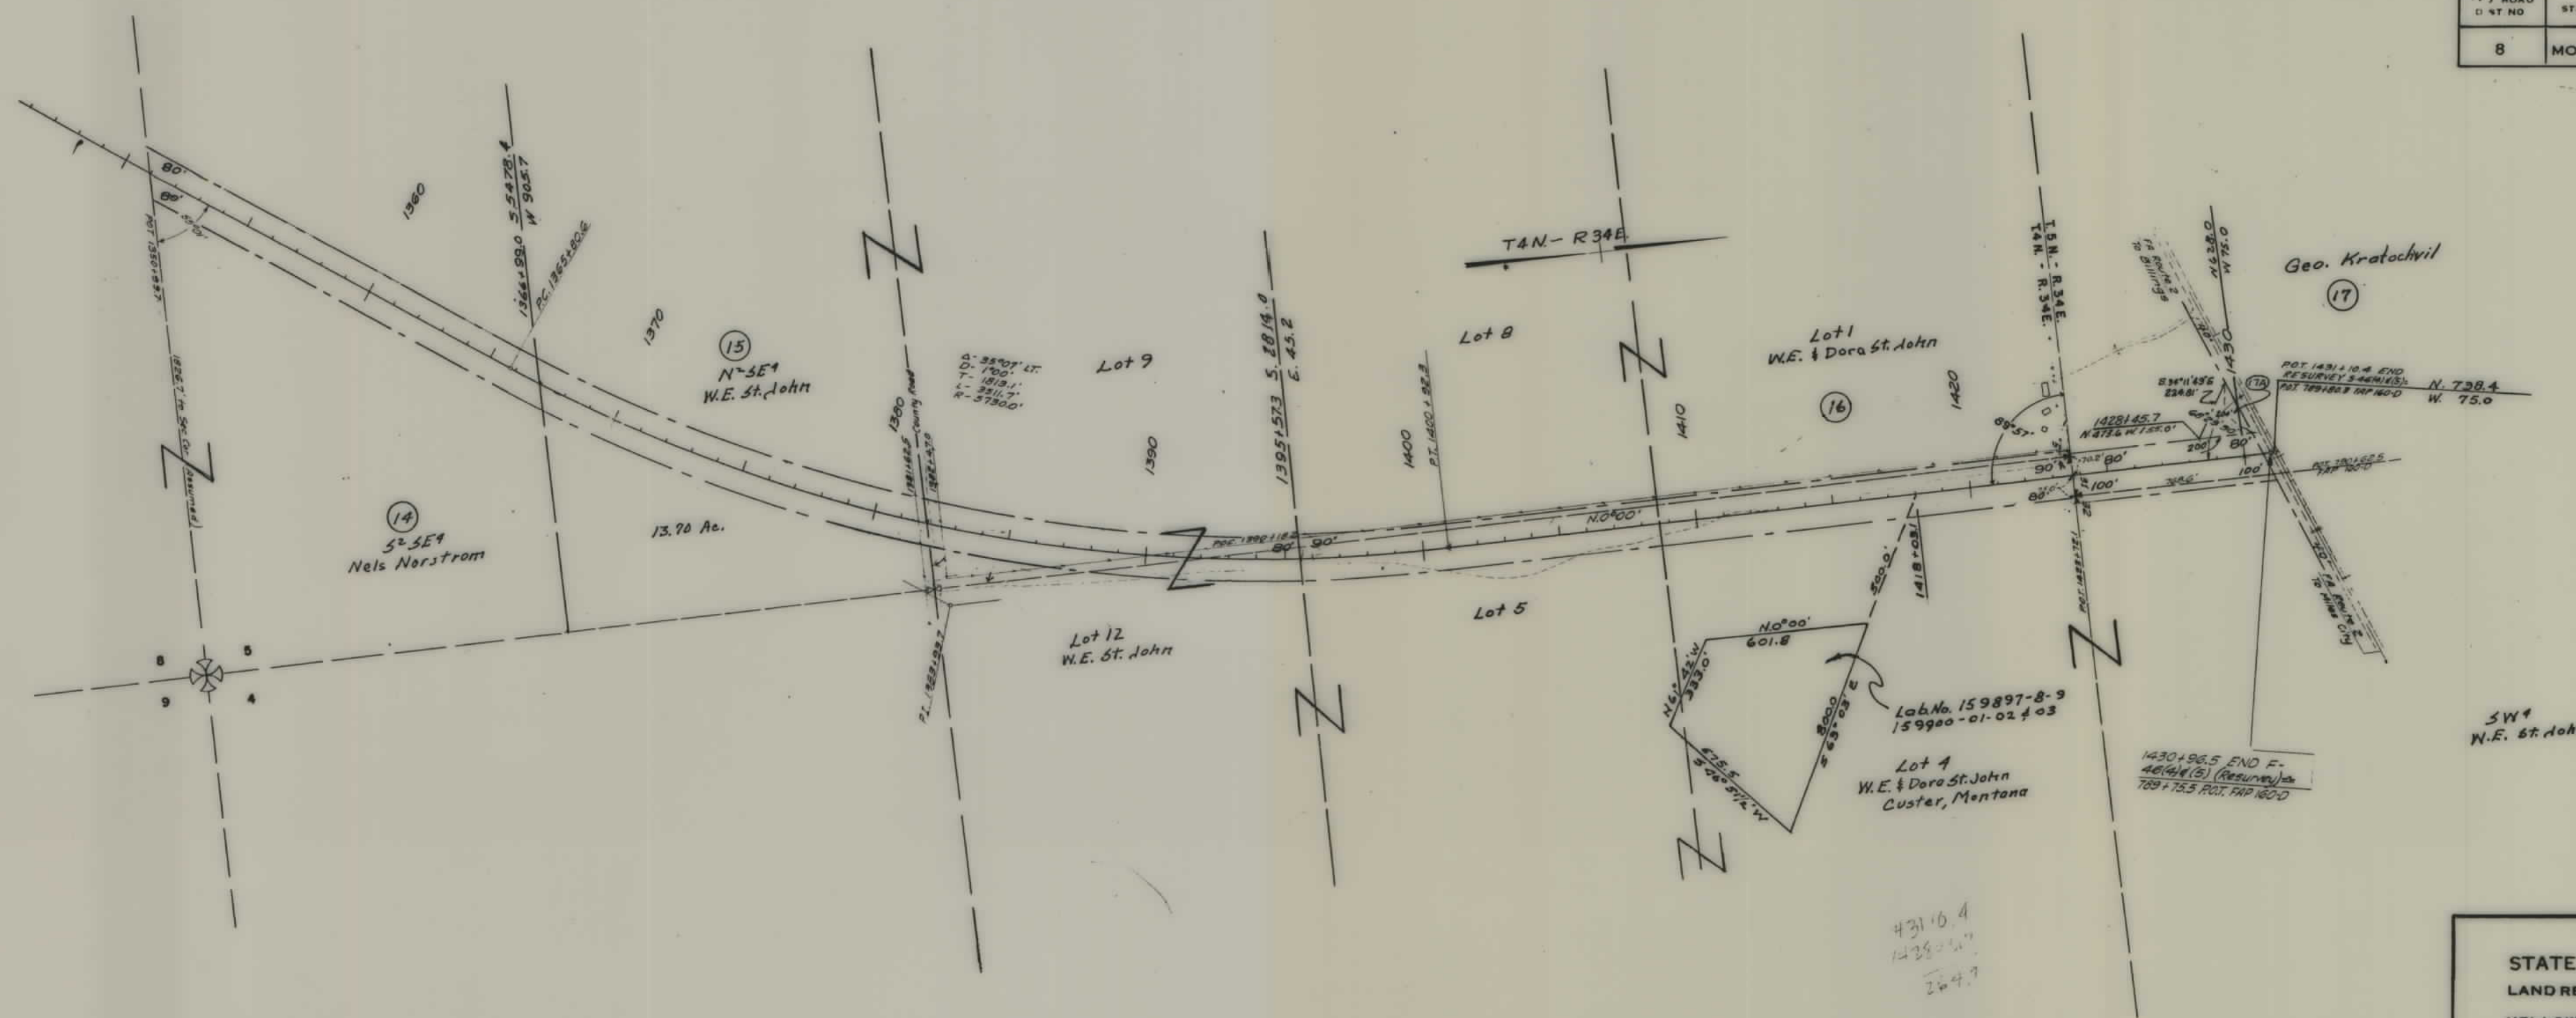

ROAD DIST NO.	STATE	FED. AID PROJ. NO.	R/W NO.	SHEET NO.	TOTAL SHEETS
8	MONT.	F 46(4)		6	6

STATE OF MONTANA
 STATE HIGHWAY COMMISSION
 LAND REQUIRED FOR RIGHT OF WAY
 YELLOWSTONE COUNTY
 SCALE 1" = 400' MAP COMPLETED 10-23-56