


PLANS

NOT

TO

SCALE

FED. ROAD DIST. NO.	STATE	FED. AID PROJ. NO.	FISCAL YEAR	SHEET NO.	TOTAL SHEETS
1	MONT.	18A ₃		1	5

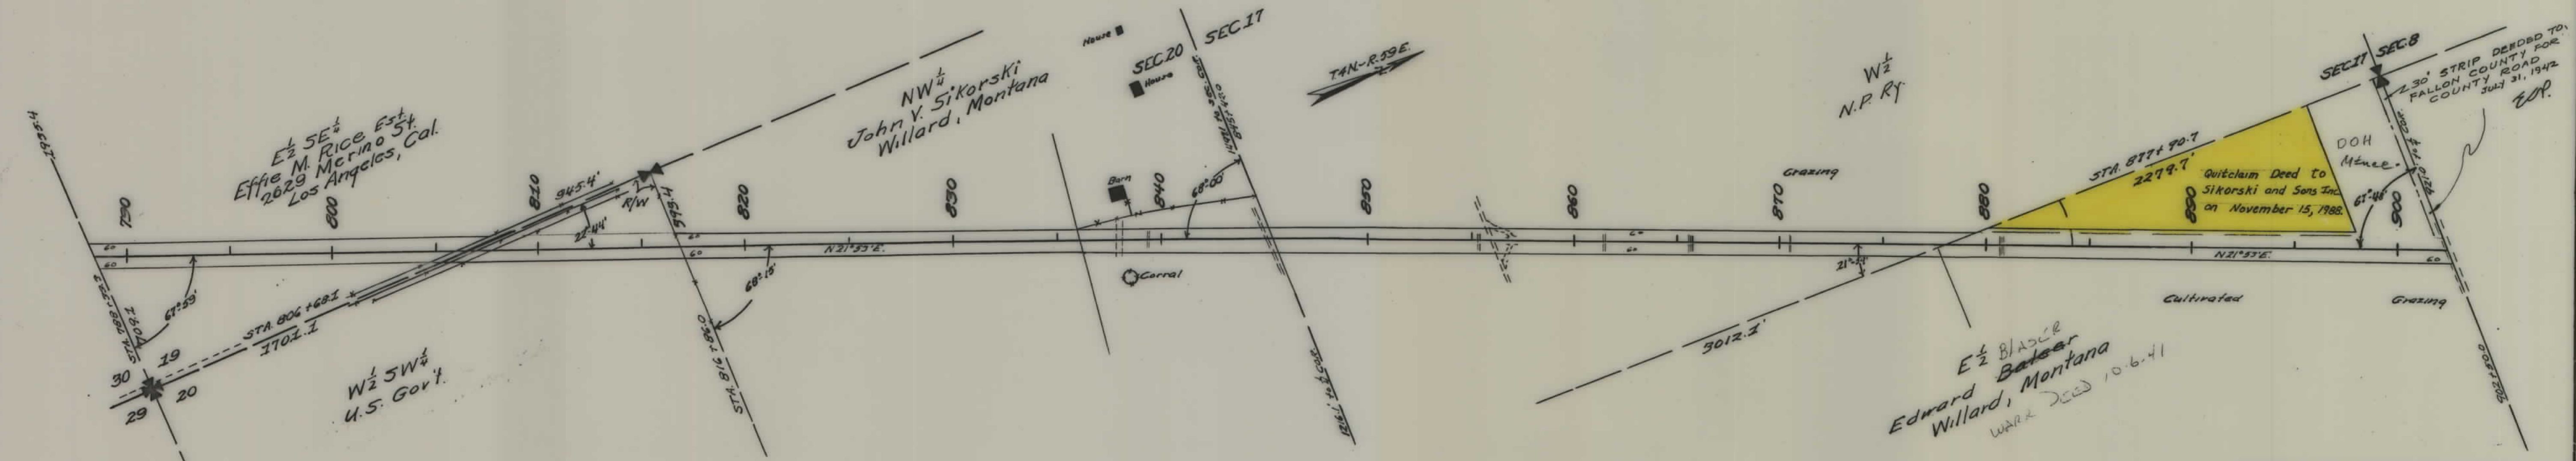


STATE OF MONTANA
 STATE HIGHWAY COMMISSION
 PLAT SHOWING LAND
 REQUIRED FOR RIGHT OF WAY
 FALLON COUNTY

SCALE 1"=400' MAP COMPLETED 7/23/40
 DESCRIPTIONS WRITTEN BY G.K.D. DATE 7/23/40
 DESCRIPTIONS CHECKED BY E.O.P. DATE 7/23/40
 APPROVED BY _____ PLANS DEPT.
 APPROVED BY _____ R/W ENGINEER

Imperial Tracer (Model 112)
 E. V. E. CO., INC. - 1939


FED. ROAD DIST. NO.	STATE	FED. AID PROJ. NO.	FISCAL YEAR	SHEET NO.	TOTAL SHEETS
1	MONT.	18A		2	5

WILLARD RADIO SITE

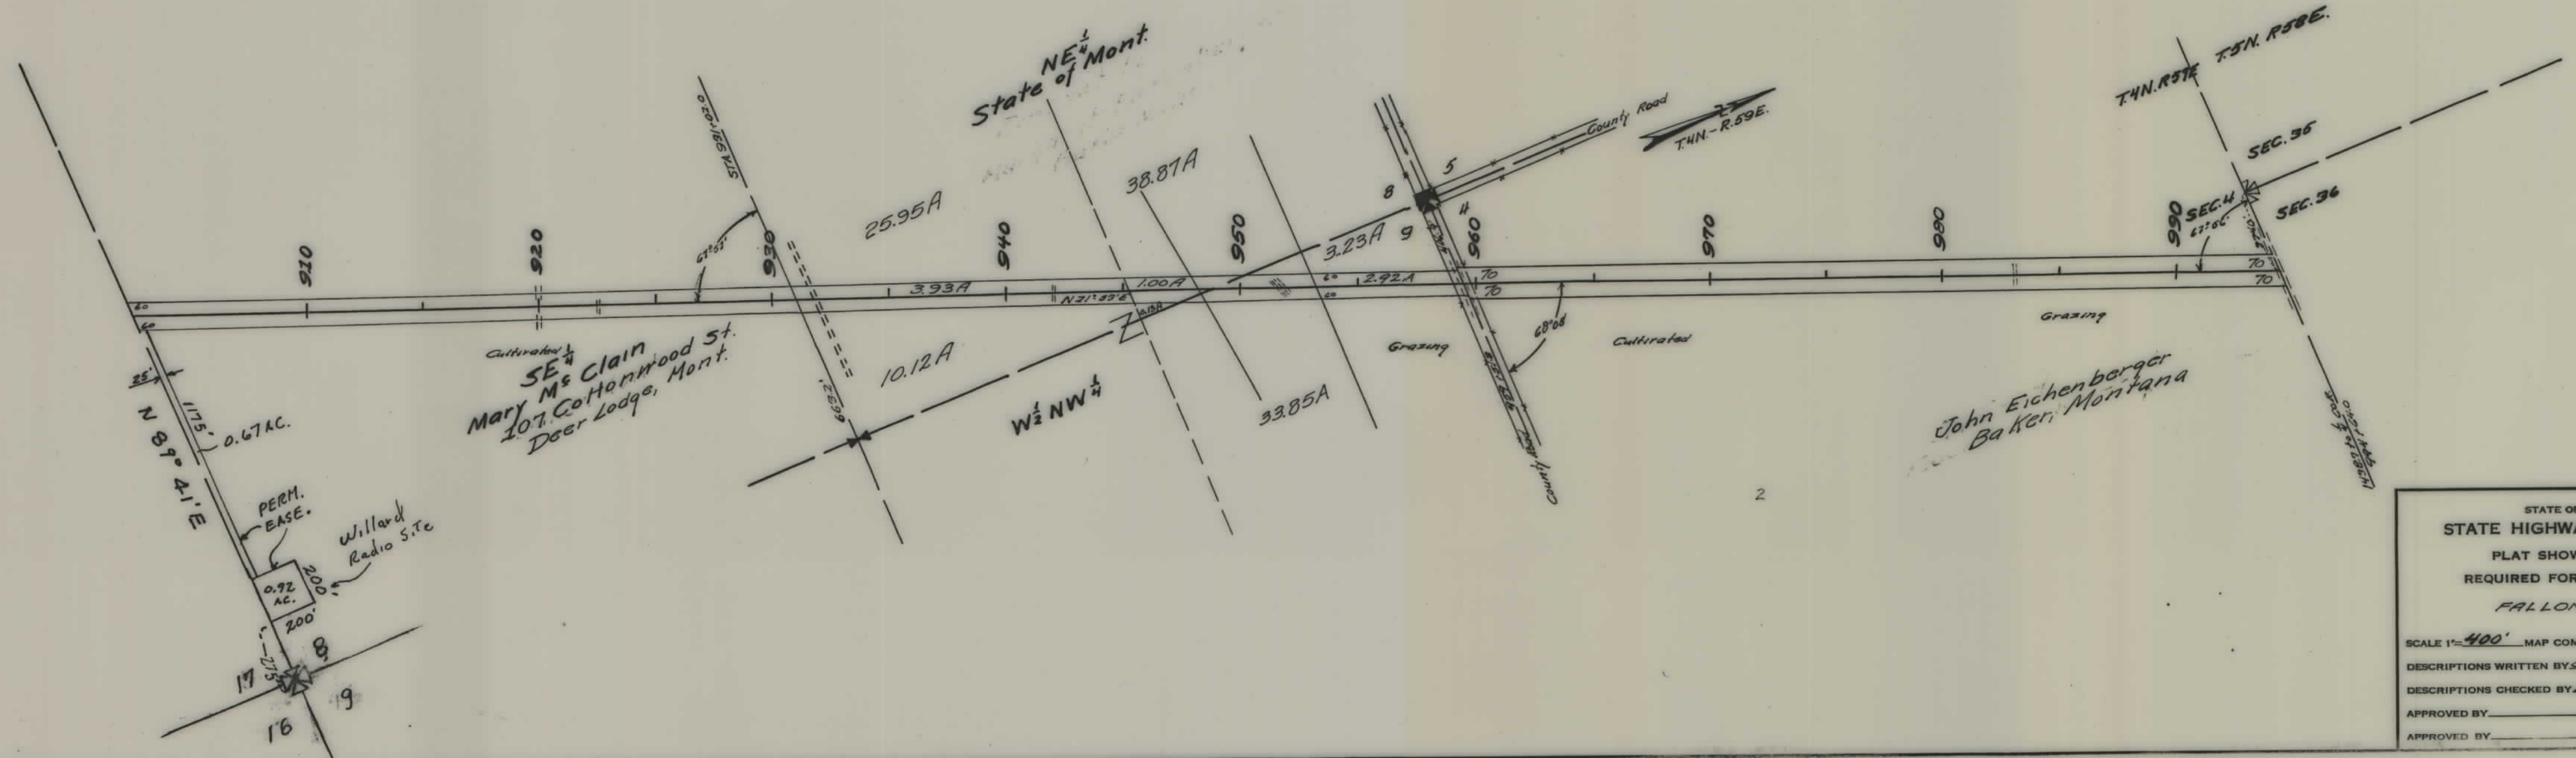

STATE OF MONTANA
 STATE HIGHWAY COMMISSION
 PLAT SHOWING LAND
 REQUIRED FOR RIGHT OF WAY
 FALLON COUNTY


SCALE 1"=400' MAP COMPLETED 7/23/40
 DESCRIPTIONS WRITTEN BY GKD DATE 7/23/40
 DESCRIPTIONS CHECKED BY EOP DATE 7/23/40
 APPROVED BY _____ PLANS DEPT.
 APPROVED BY _____ R/W ENGINEER

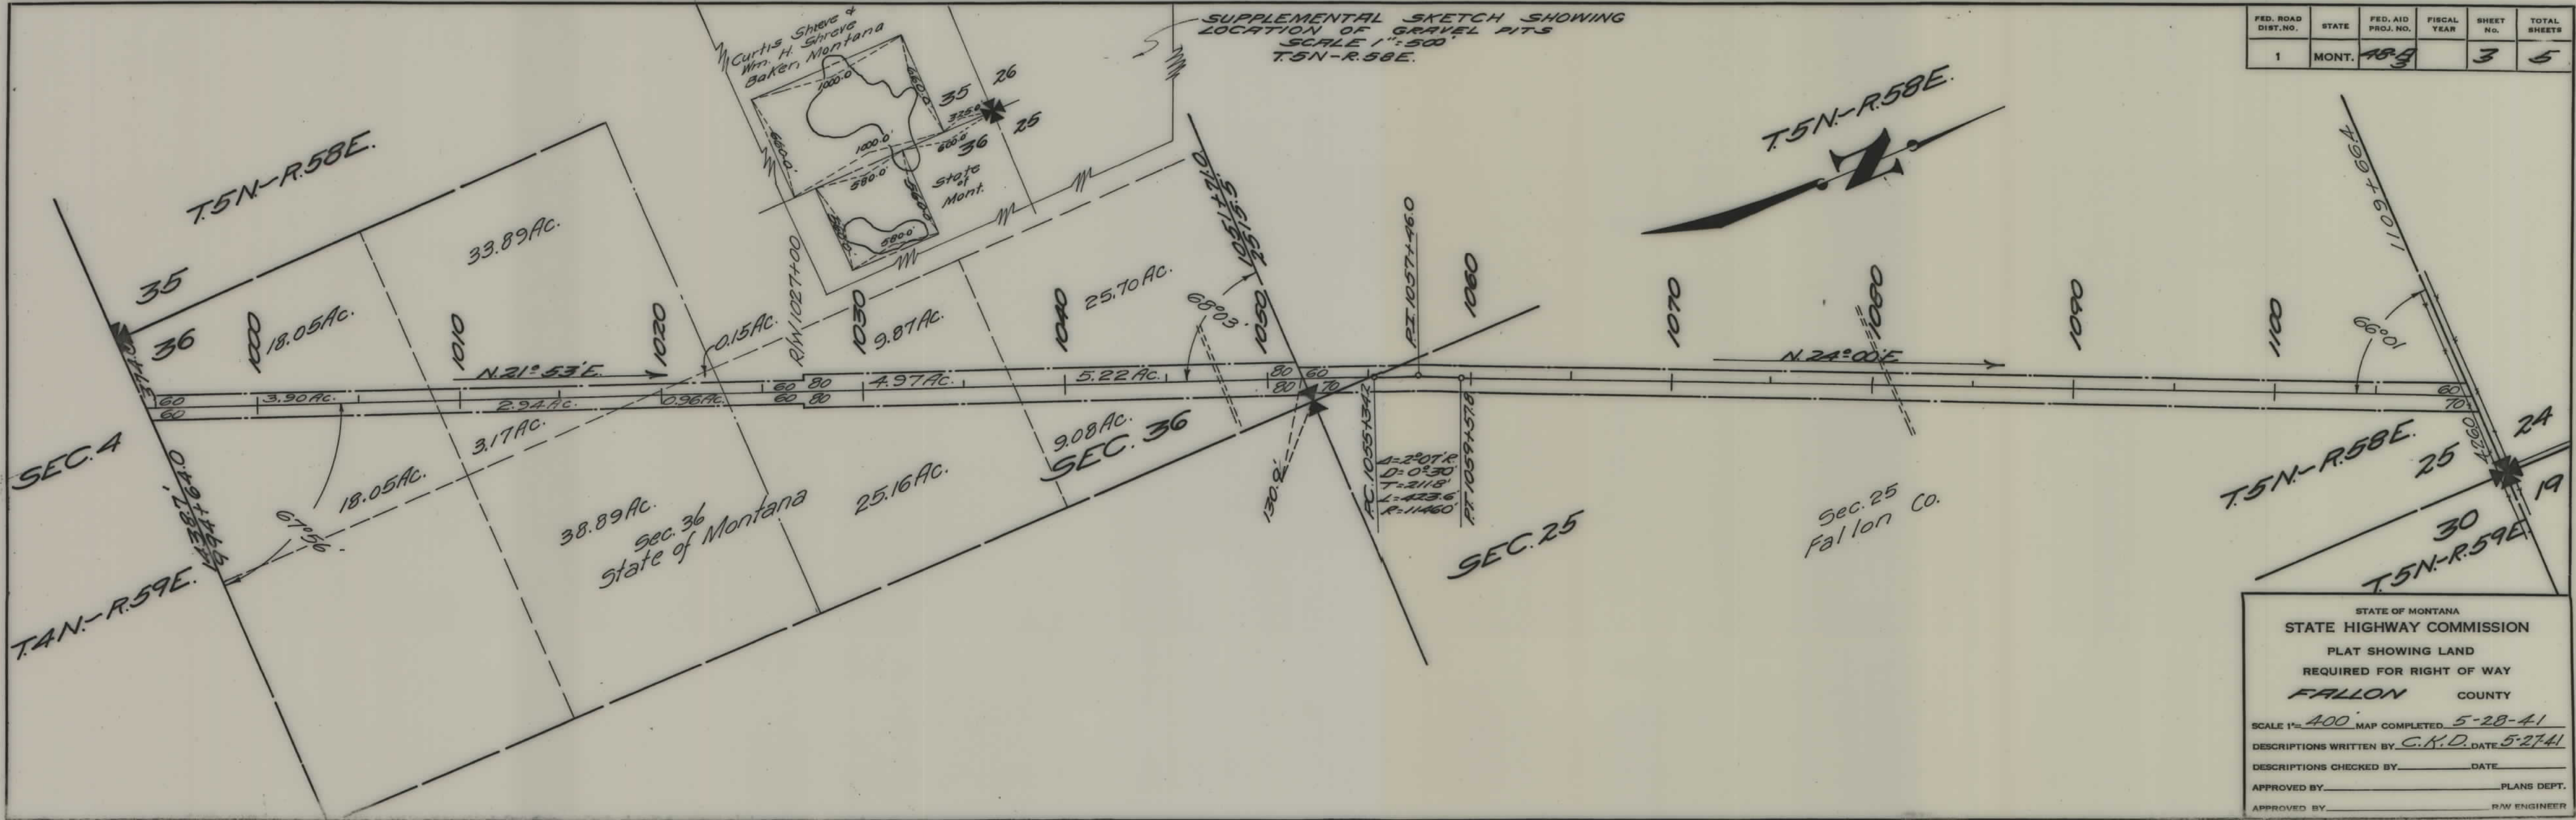

STATE OF MONTANA
 STATE HIGHWAY COMMISSION
 PLAT SHOWING LAND
 REQUIRED FOR RIGHT OF WAY
 FALLON COUNTY

SCALE 1" = 400' MAP COMPLETED 5-28-41
 DESCRIPTIONS WRITTEN BY C.K.D. DATE 5-27-41
 DESCRIPTIONS CHECKED BY _____ DATE _____
 APPROVED BY _____ PLANS DEPT.
 APPROVED BY _____ R/W ENGINEER

FED. ROAD DIST. NO.	STATE	FED. AID PROJ. NO.	FISCAL YEAR	SHEET NO.	TOTAL SHEETS
1	MONT.	48-A		4	5

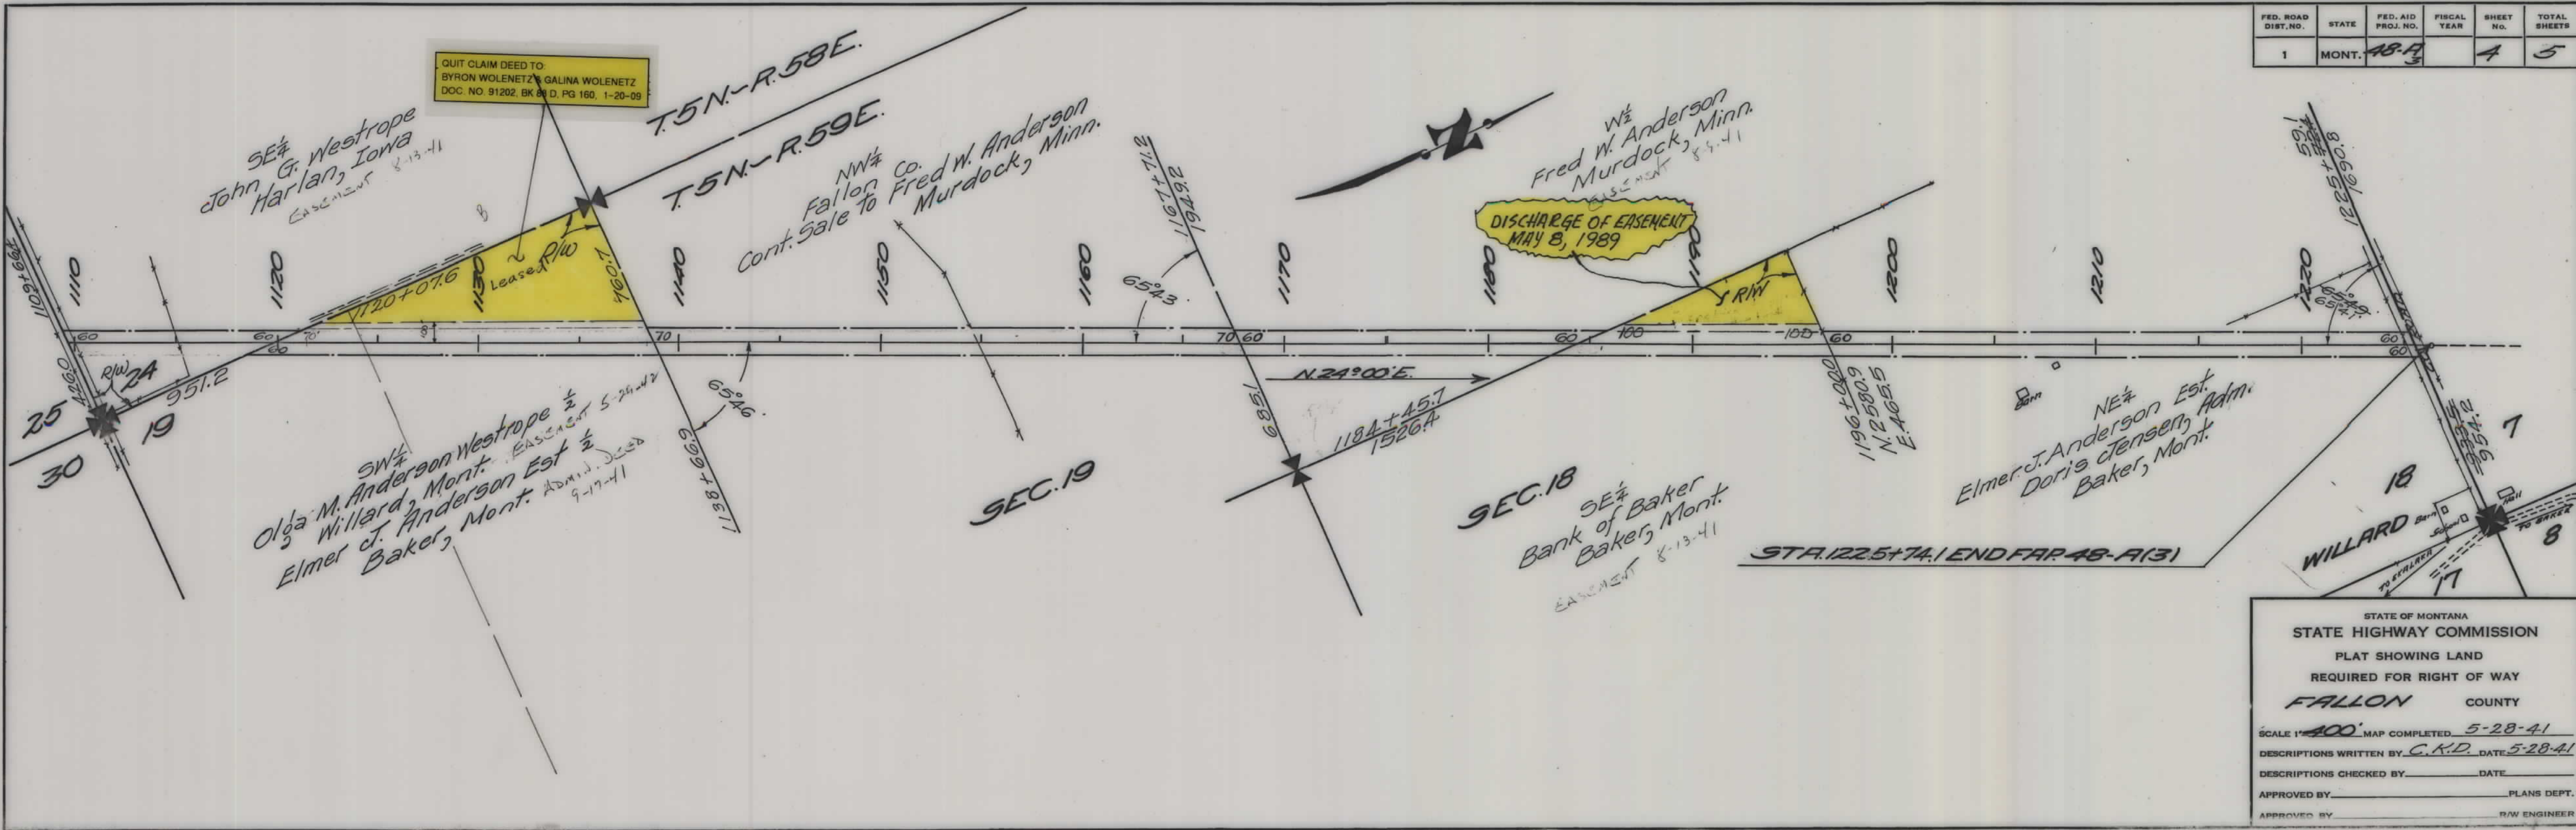


STATE OF MONTANA
STATE HIGHWAY COMMISSION
PLAT SHOWING LAND
REQUIRED FOR RIGHT OF WAY
FALLON COUNTY

SCALE 1"=100' MAP COMPLETED 5-28-41
DESCRIPTIONS WRITTEN BY C.K.D. DATE 5-28-41
DESCRIPTIONS CHECKED BY _____ DATE _____
APPROVED BY _____ PLANS DEPT.
APPROVED BY _____ R/W ENGINEER

Imperial Trustee Club 114
K & E O. R. L. - 279

FED. ROAD DIST. NO.	STATE	FED. AID PROJ. NO.	FISCAL YEAR	SHEET NO.	TOTAL SHEETS
1	MONT.	48A ₃		5	5

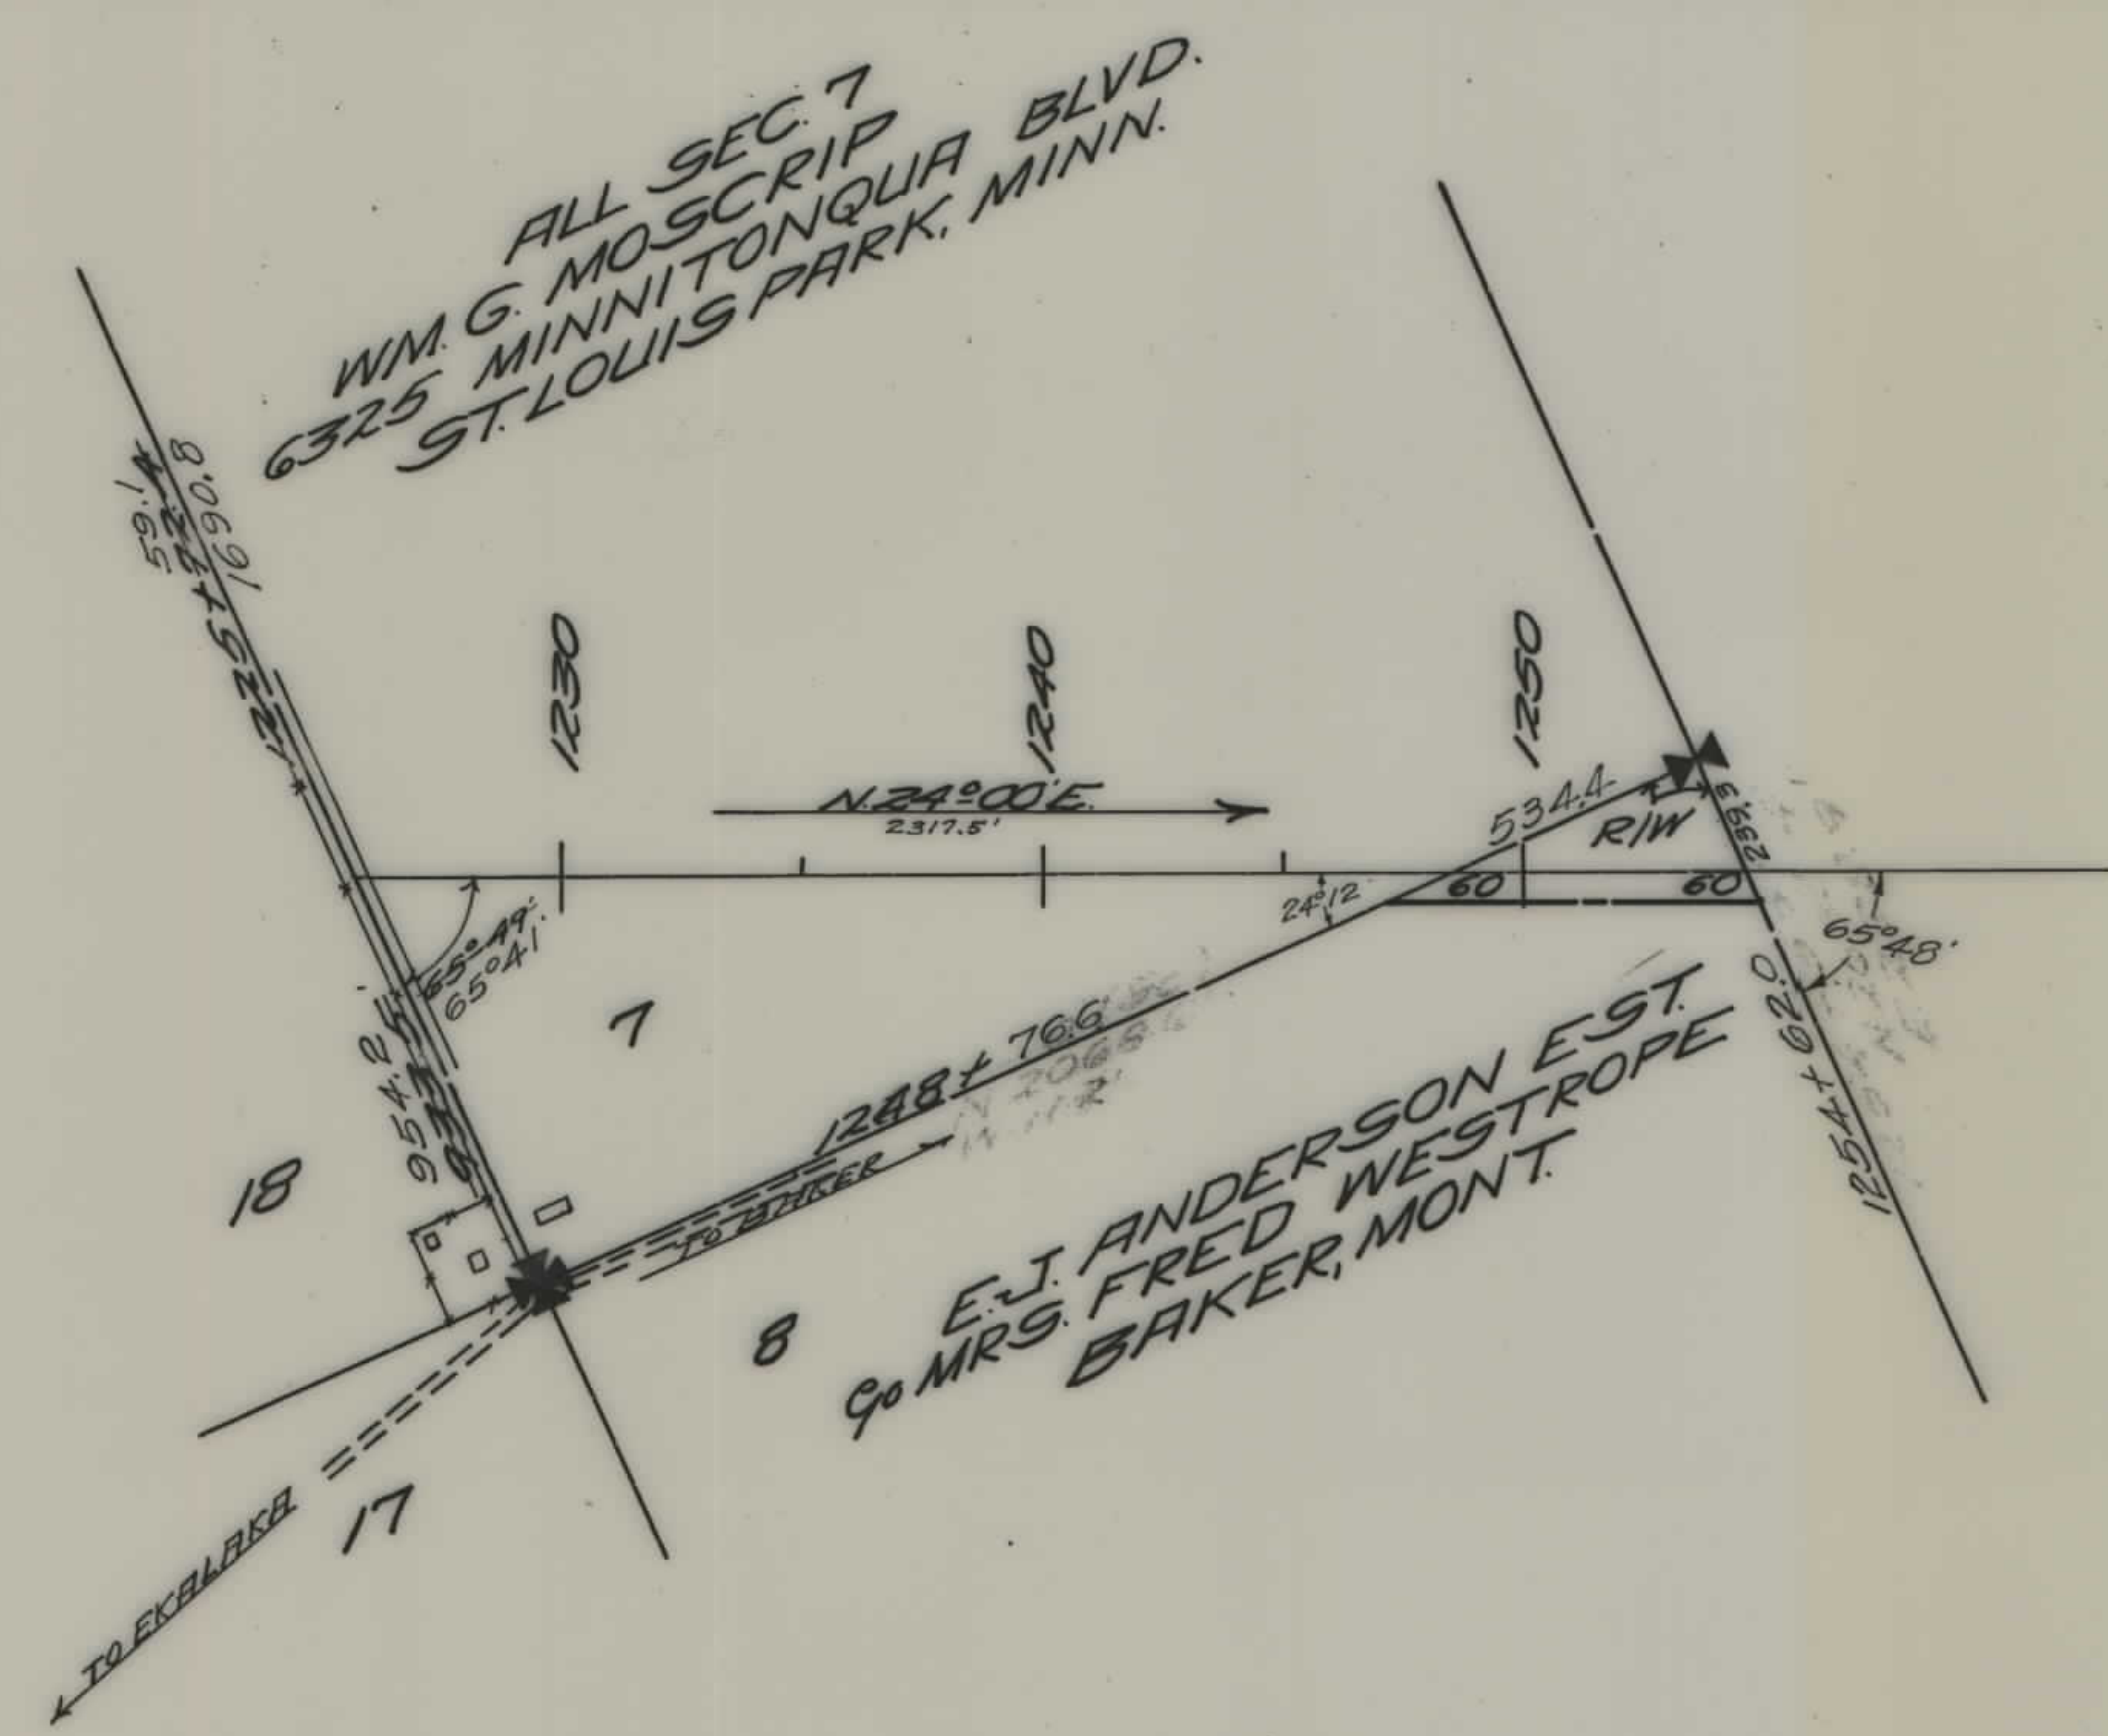

STATE OF MONTANA
STATE HIGHWAY COMMISSION
PLAT SHOWING LAND
REQUIRED FOR RIGHT OF WAY
FALLON COUNTY

SCALE 1" = 400' MAP COMPLETED _____

DESCRIPTIONS WRITTEN BY _____ DATE _____

DESCRIPTIONS CHECKED BY _____ DATE _____

APPROVED BY _____ PLANS DEPT.

APPROVED BY _____ R/W ENGINEER