


PLANS

NOT

TO

SCALE

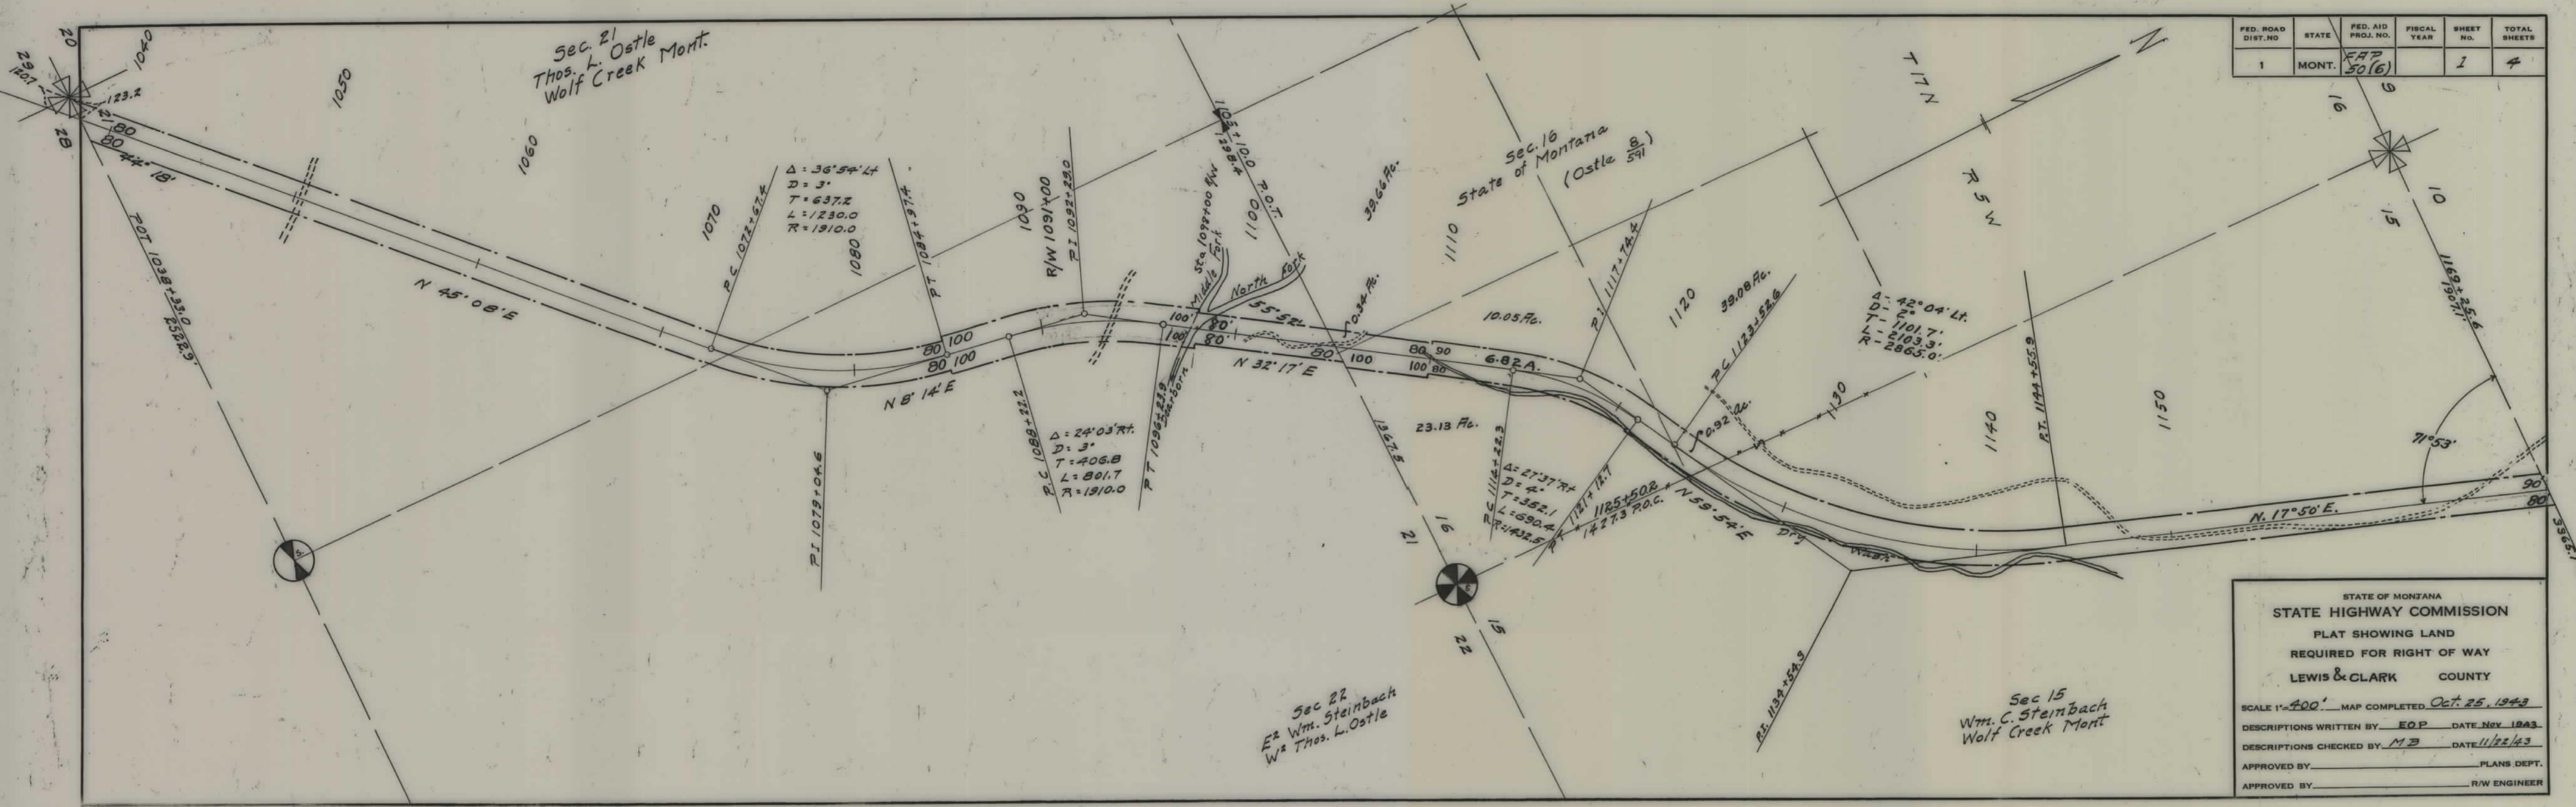

FED. ROAD DIST. NO.	STATE	FED. AID PROJ. NO.	FISCAL YEAR	SHEET NO.	TOTAL SHEETS
1	MONT.	FAP 50(6)		1	4

STATE OF MONTANA
STATE HIGHWAY COMMISSION
PLAT SHOWING LAND
REQUIRED FOR RIGHT OF WAY
LEWIS & CLARK COUNTY


SCALE 1"=400' MAP COMPLETED Oct. 25, 1943

DESCRIPTIONS WRITTEN BY EOP DATE Nov 1943

DESCRIPTIONS CHECKED BY MB DATE 11/22/43

APPROVED BY _____ PLANS DEPT.

APPROVED BY _____ R/W ENGINEER

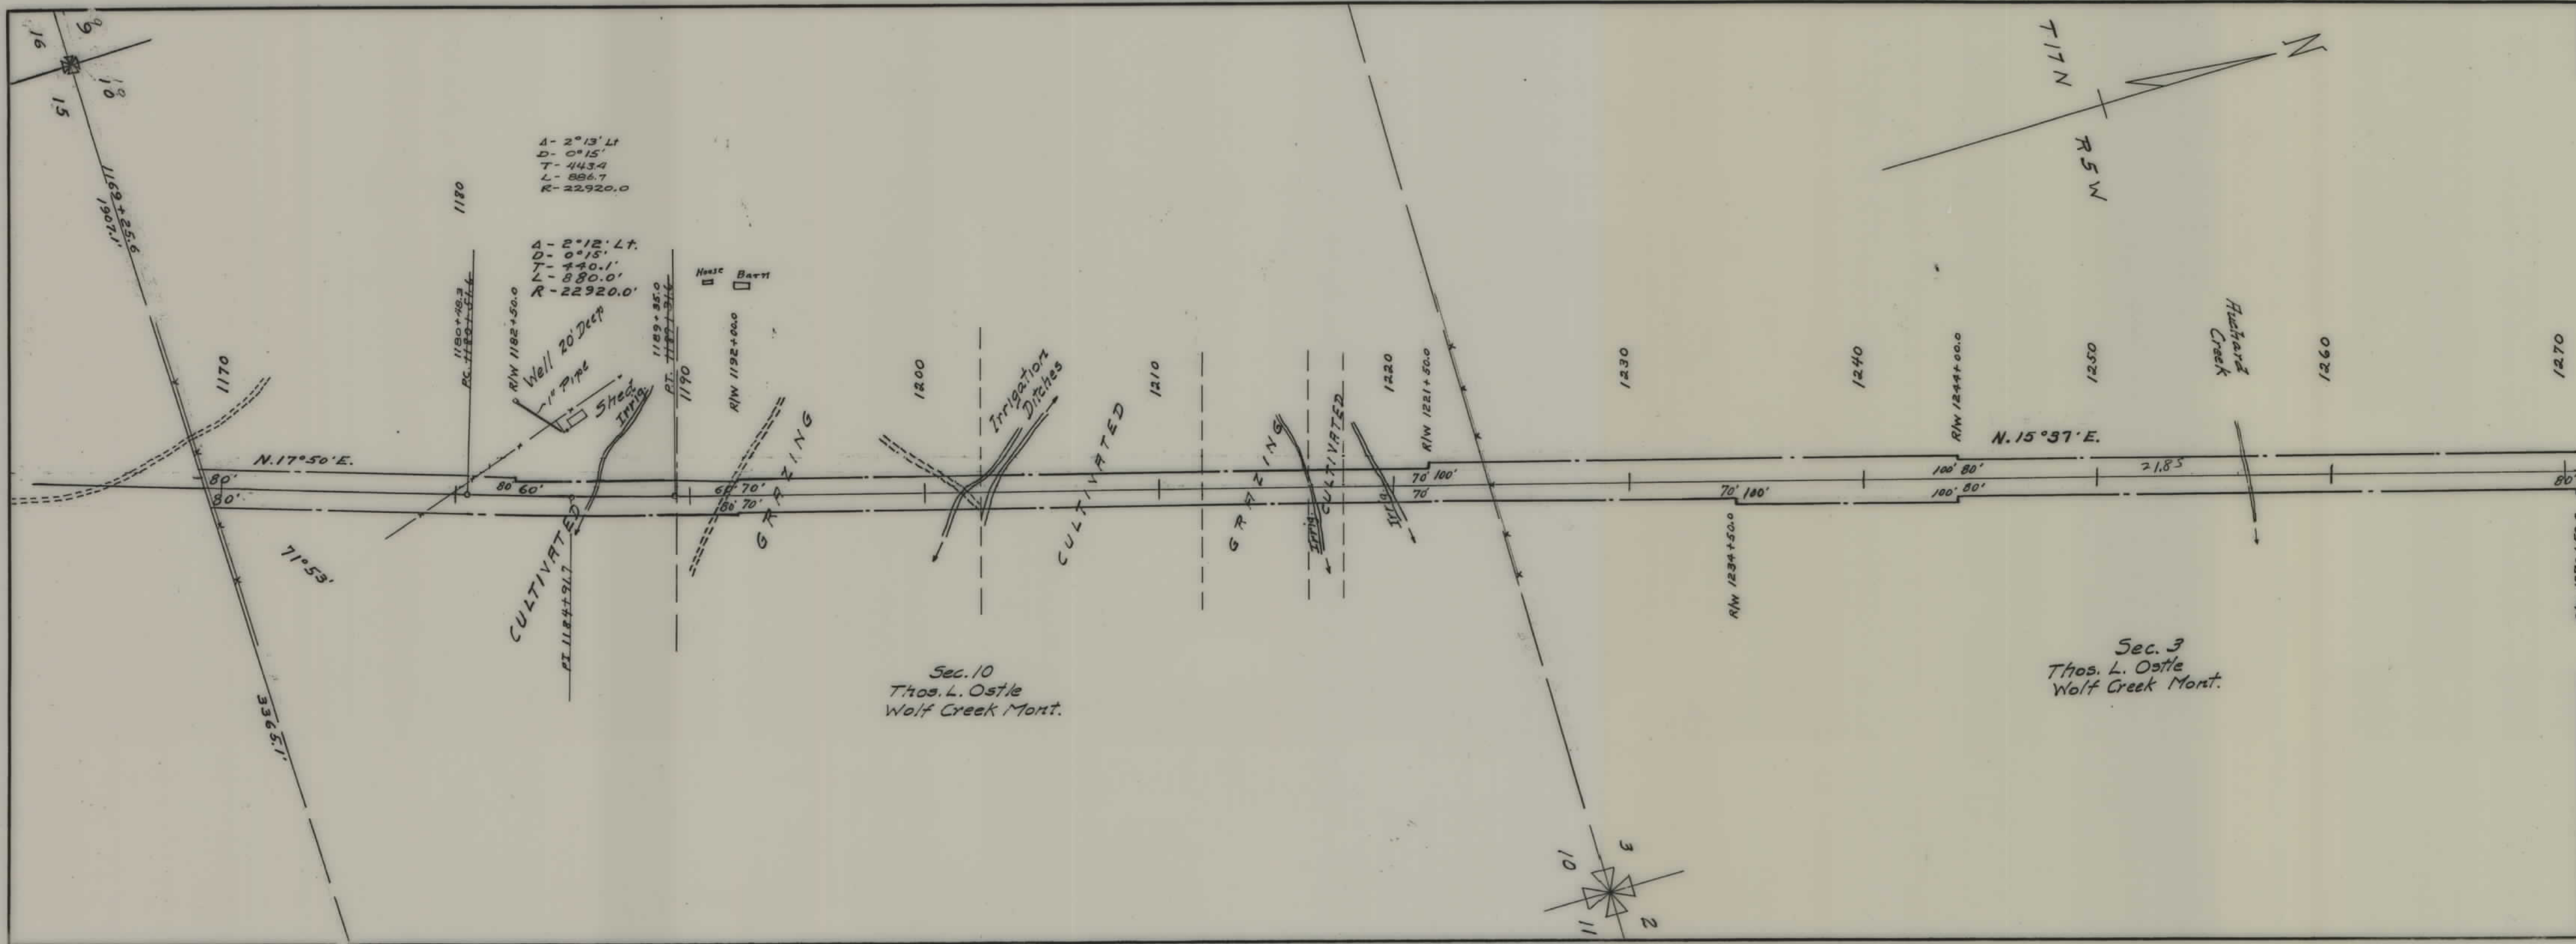


FED. ROAD DIST. NO.	STATE	FED. AID PROJ. NO.	FISCAL YEAR	SHEET NO.	TOTAL SHEETS
1	MONT.	FFP 50(6)		2	4

STATE OF MONTANA
STATE HIGHWAY COMMISSION
 PLAT SHOWING LAND
 REQUIRED FOR RIGHT OF WAY
 LEWIS & CLARK COUNTY

SCALE 1"=400' MAP COMPLETED Oct. 25 1943
 DESCRIPTIONS WRITTEN BY TOP DATE Nov 1943
 DESCRIPTIONS CHECKED BY M.B. DATE 11/22/43
 APPROVED BY _____ PLANS DEPT.
 APPROVED BY _____ R/W ENGINEER

FED. ROAD DIST. NO.	STATE	FED. AID PROJ. NO.	FISCAL YEAR	SHEET NO.	TOTAL SHEETS
1	MONT.	FAP 50 (6)		3	4

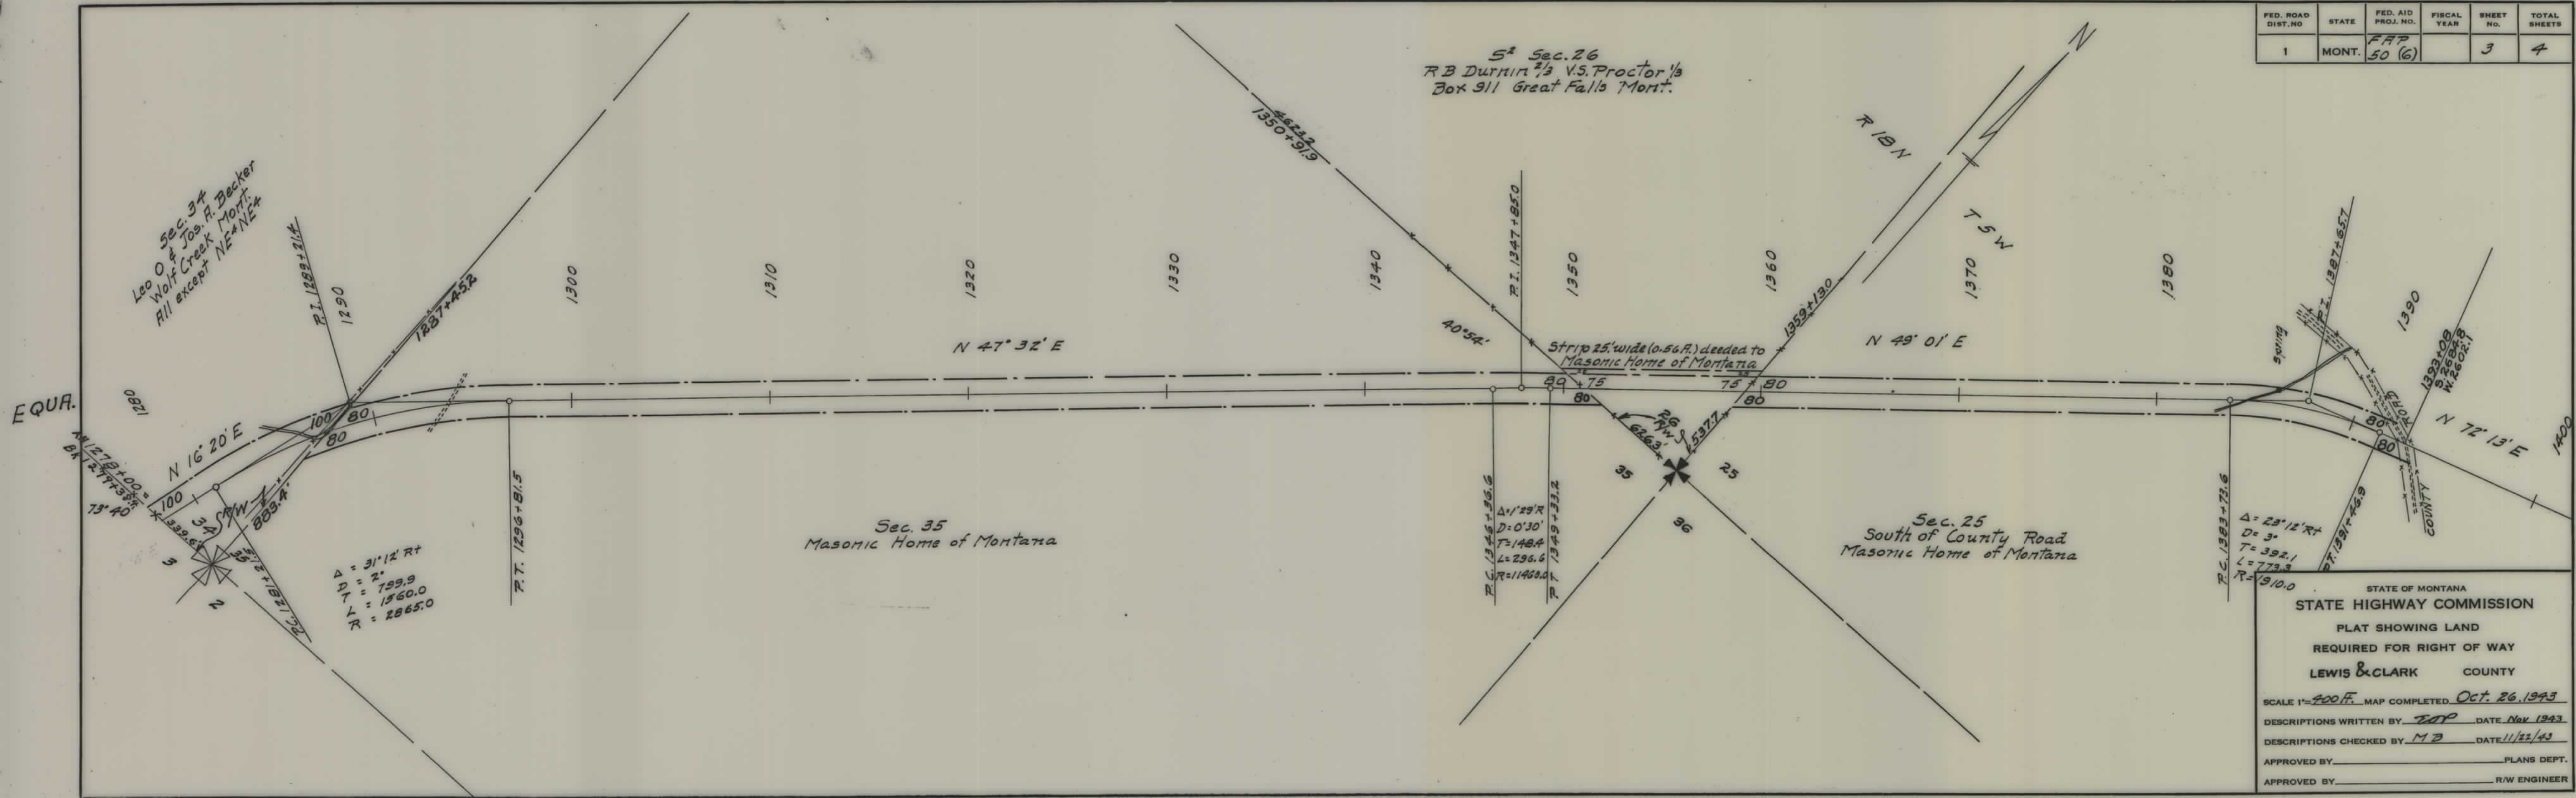

FED. ROAD DIST. NO.	STATE	FED. AID PROJ. NO.	FISCAL YEAR	SHEET NO.	TOTAL SHEETS
1	MONT.	FAP 50 (6)		4	4

