


PLANS

NOT

TO

SCALE

FED. ROAD DIST. NO.	STATE	F.A.P.	SHEET NO.	TOTAL SHEETS
1	MONT.	58-D	1	1

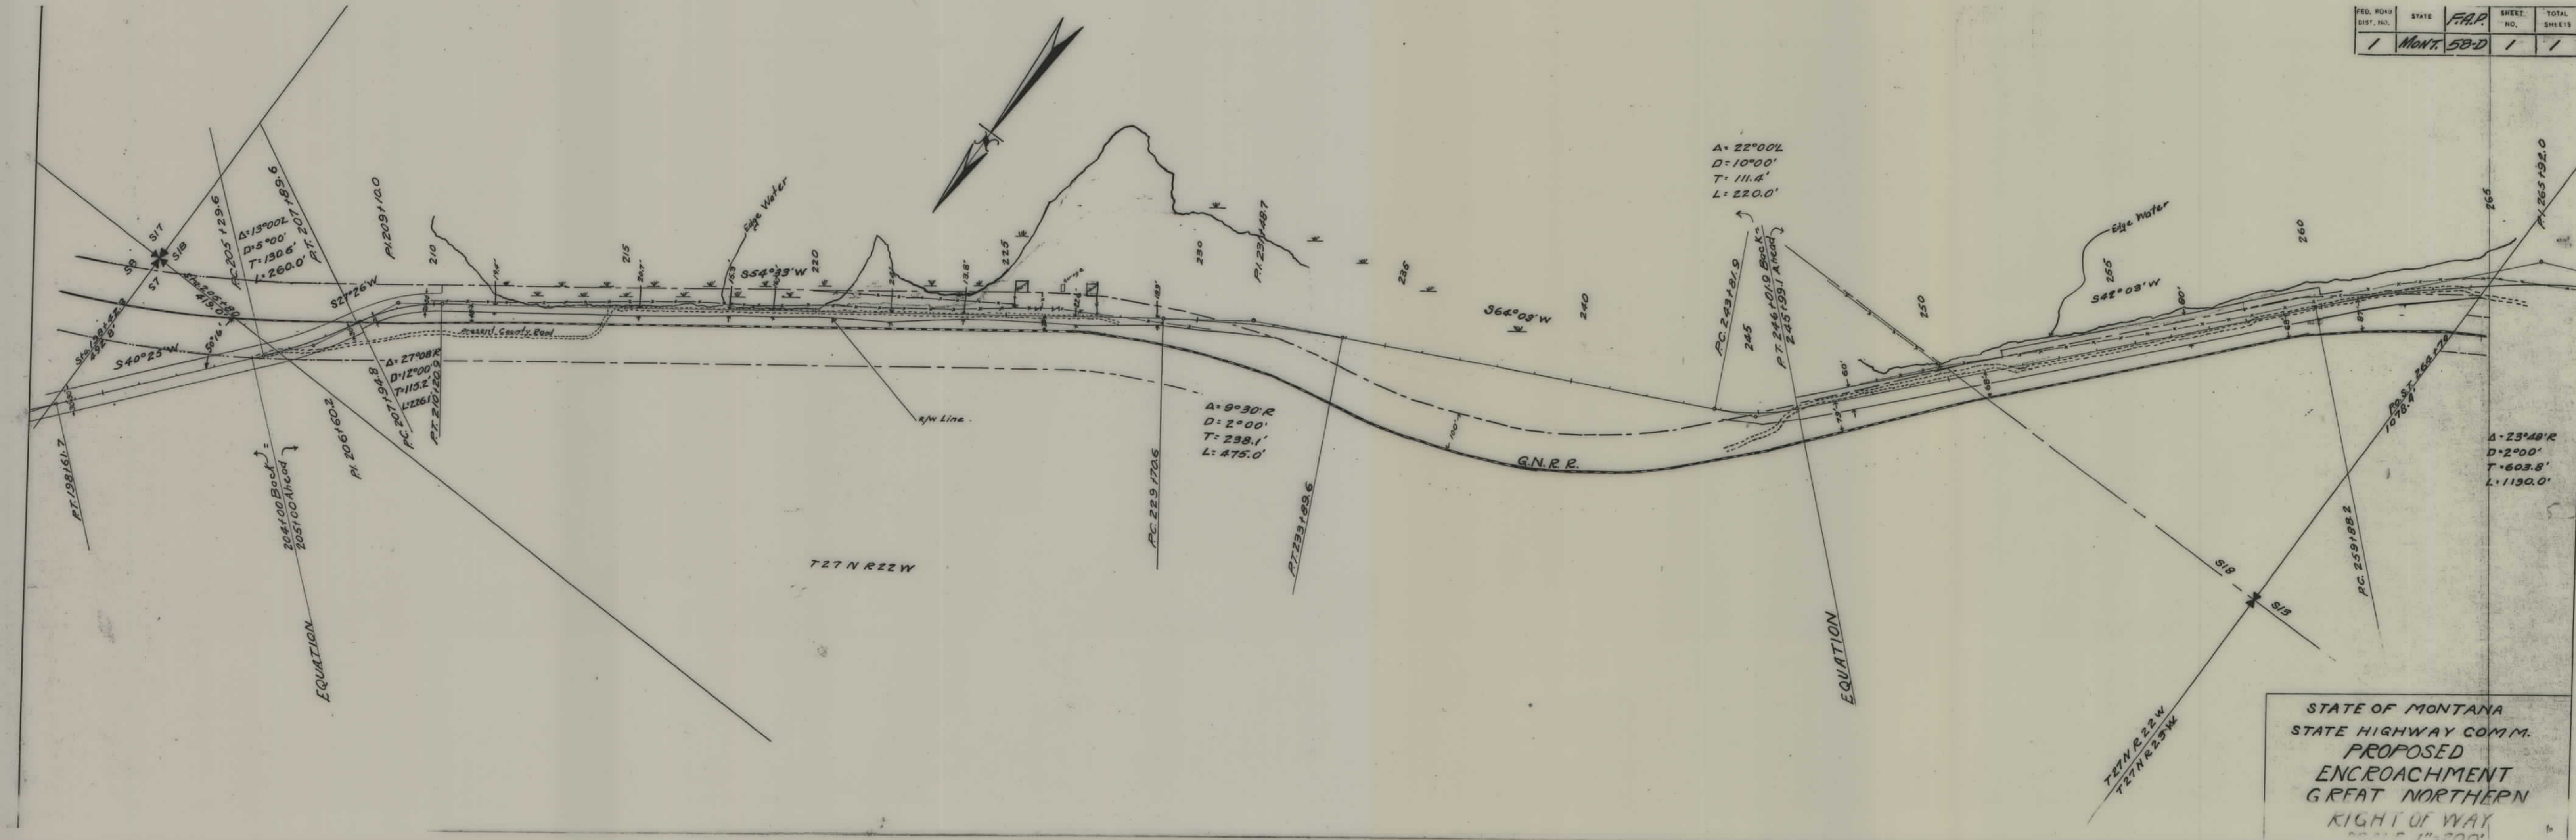

STATE OF MONTANA
 STATE HIGHWAY COMM.
 PROPOSED
 ENCROACHMENT
 GREAT NORTHERN
 RIGHT OF WAY
 SCALE 1"=200'