


PLANS

NOT

TO

SCALE

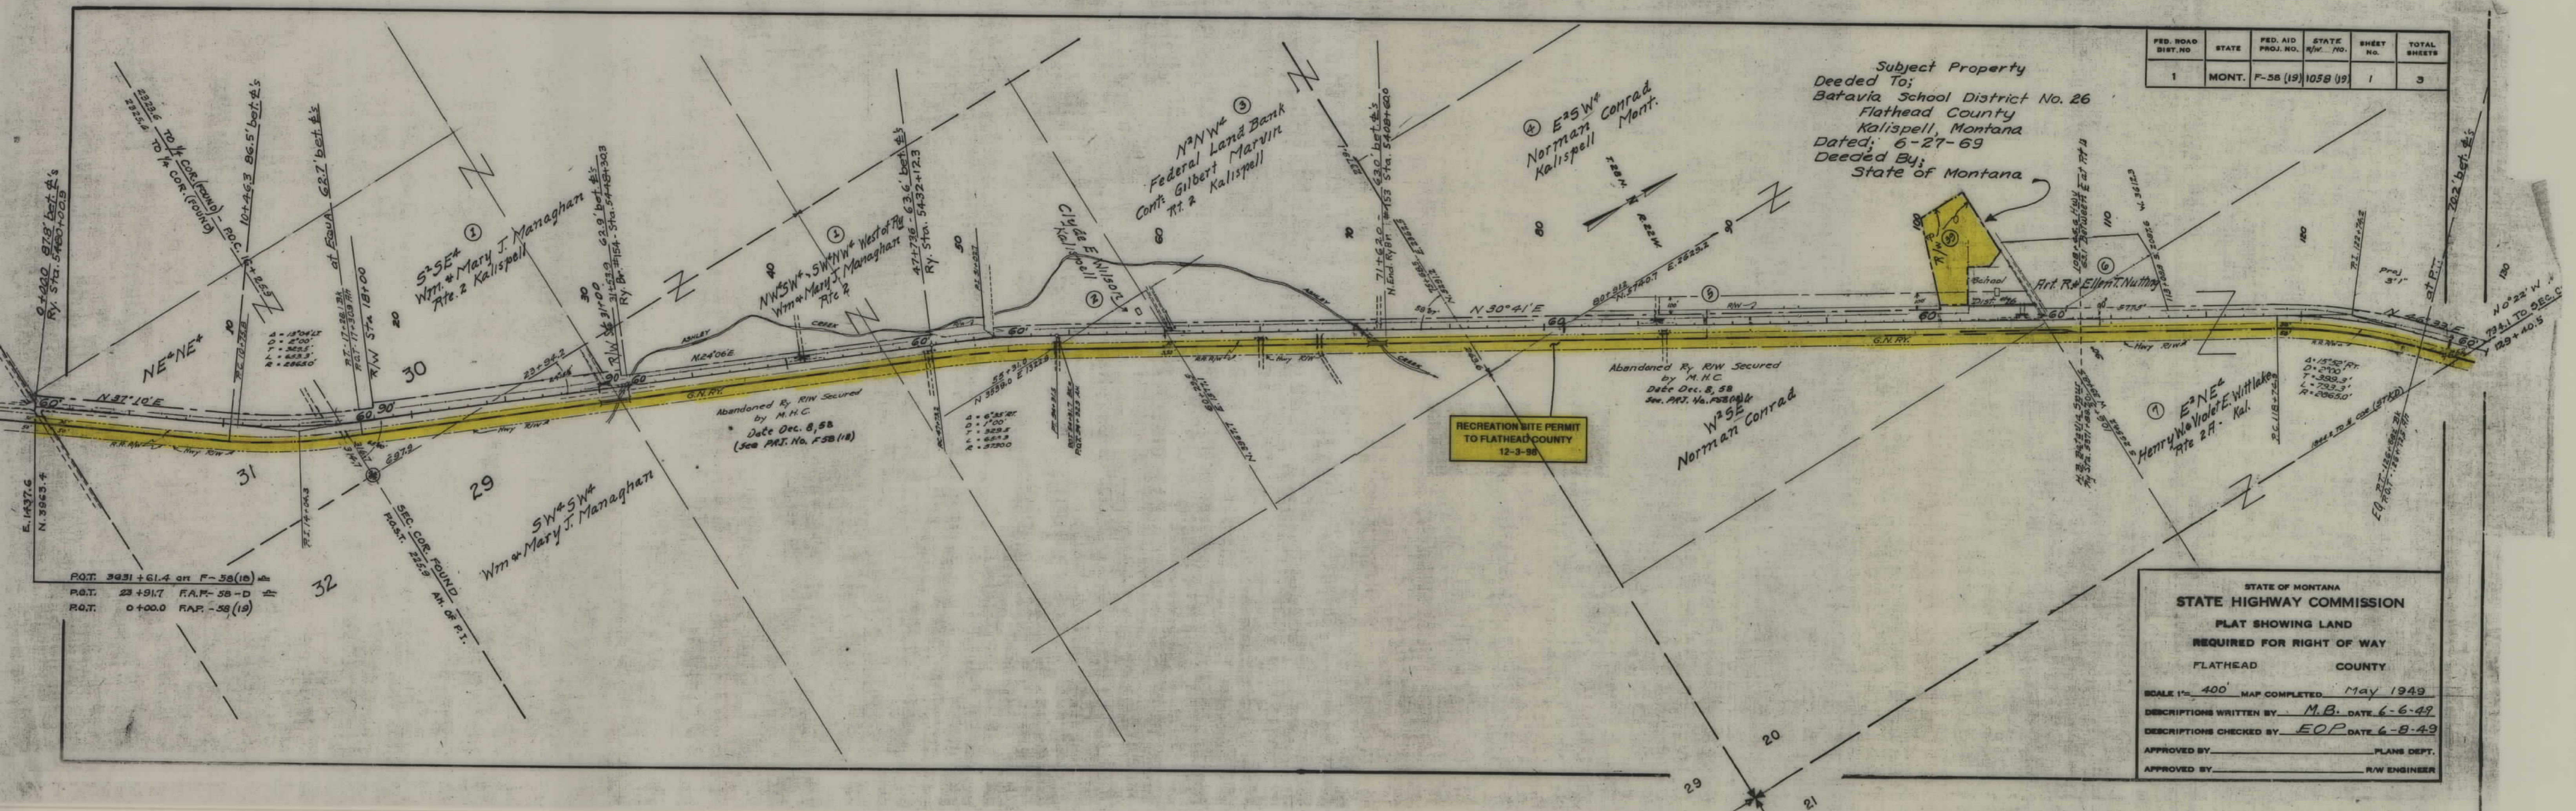


FED. ROAD DIST. NO.	STATE	FED. AID PROJ. NO.	STATE R/W. NO.	SHEET NO.	TOTAL SHEETS
1	MONT.	F-58 (19)	1058 (19)	1	3

Subject Property
Deeded To;
Batavia School District No. 26
Flathead County
Kalispell, Montana
Dated; 6-27-69
Deeded By;
State of Montana

RECREATION SITE PERMIT
TO FLATHEAD COUNTY
12-3-98

STATE OF MONTANA
STATE HIGHWAY COMMISSION
PLAT SHOWING LAND
REQUIRED FOR RIGHT OF WAY
FLATHEAD COUNTY
SCALE 1" = 400' MAP COMPLETED May 1949
DESCRIPTIONS WRITTEN BY M.B. DATE 6-6-49
DESCRIPTIONS CHECKED BY EOP DATE 6-8-49
APPROVED BY _____ PLANS DEPT.
APPROVED BY _____ R/W ENGINEER

FED. ROAD DIST. NO.	STATE	FED. AID PROJ. NO.	STATE R/W NO.	SHEET NO.	TOTAL SHEETS
1	MONT.	F-58 (19)	1058 (19)	2	3

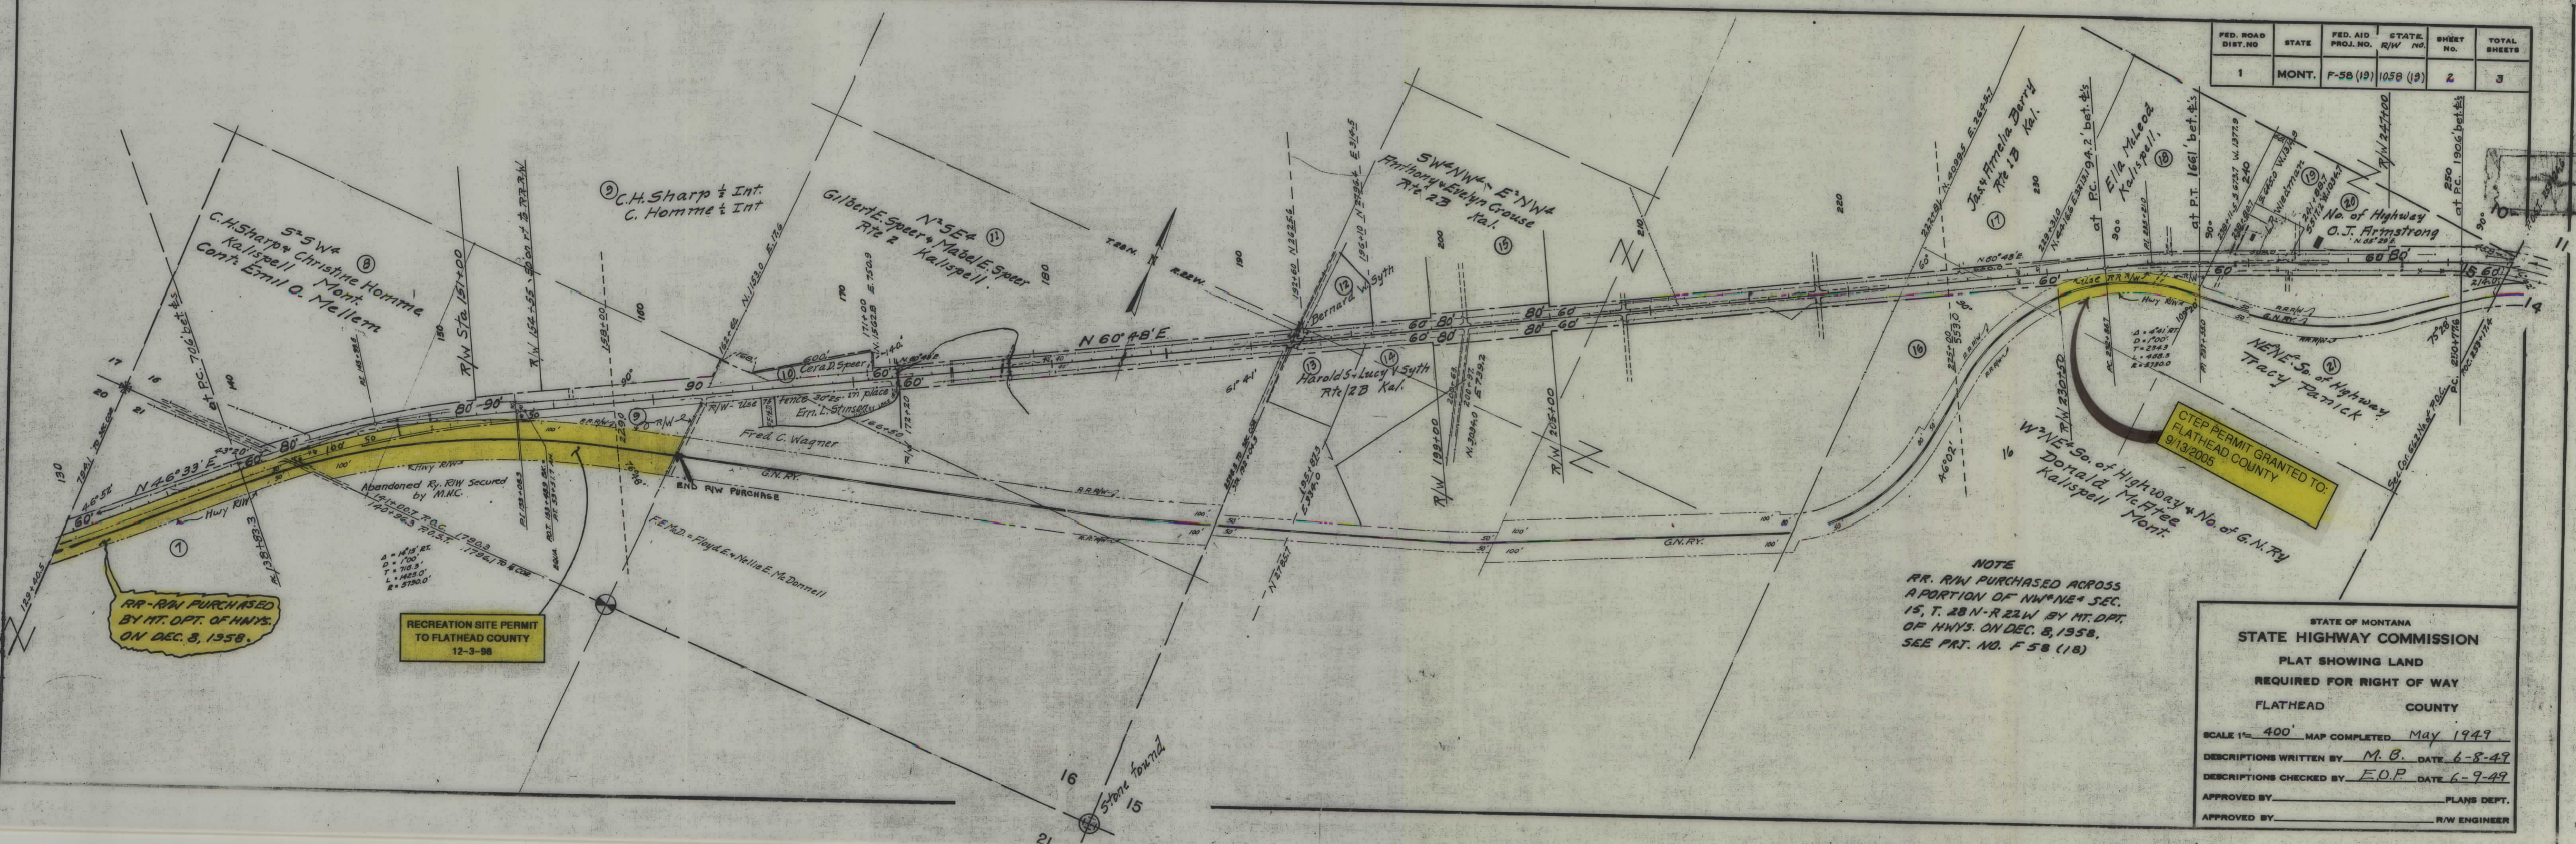

STATE OF MONTANA
STATE HIGHWAY COMMISSION
 PLAT SHOWING LAND
 REQUIRED FOR RIGHT OF WAY
 FLATHEAD COUNTY

SCALE 1" = 400' MAP COMPLETED May 1949

DESCRIPTIONS WRITTEN BY M.B. DATE 6-8-49

DESCRIPTIONS CHECKED BY E.O.P. DATE 6-9-49

APPROVED BY _____ PLANS DEPT.

APPROVED BY _____ R/W ENGINEER

