


PLANS
NOT
TO
SCALE

FED. ROAD DIST. NO	STATE	FED. AID PROJ. NO.	R/W NO.	SHEET NO.	TOTAL SHEET
8	MONT.	FG 60(11) F 60(10)	2060-11 1060-10	1	2.

Construction Contract Awarded May 27 1954

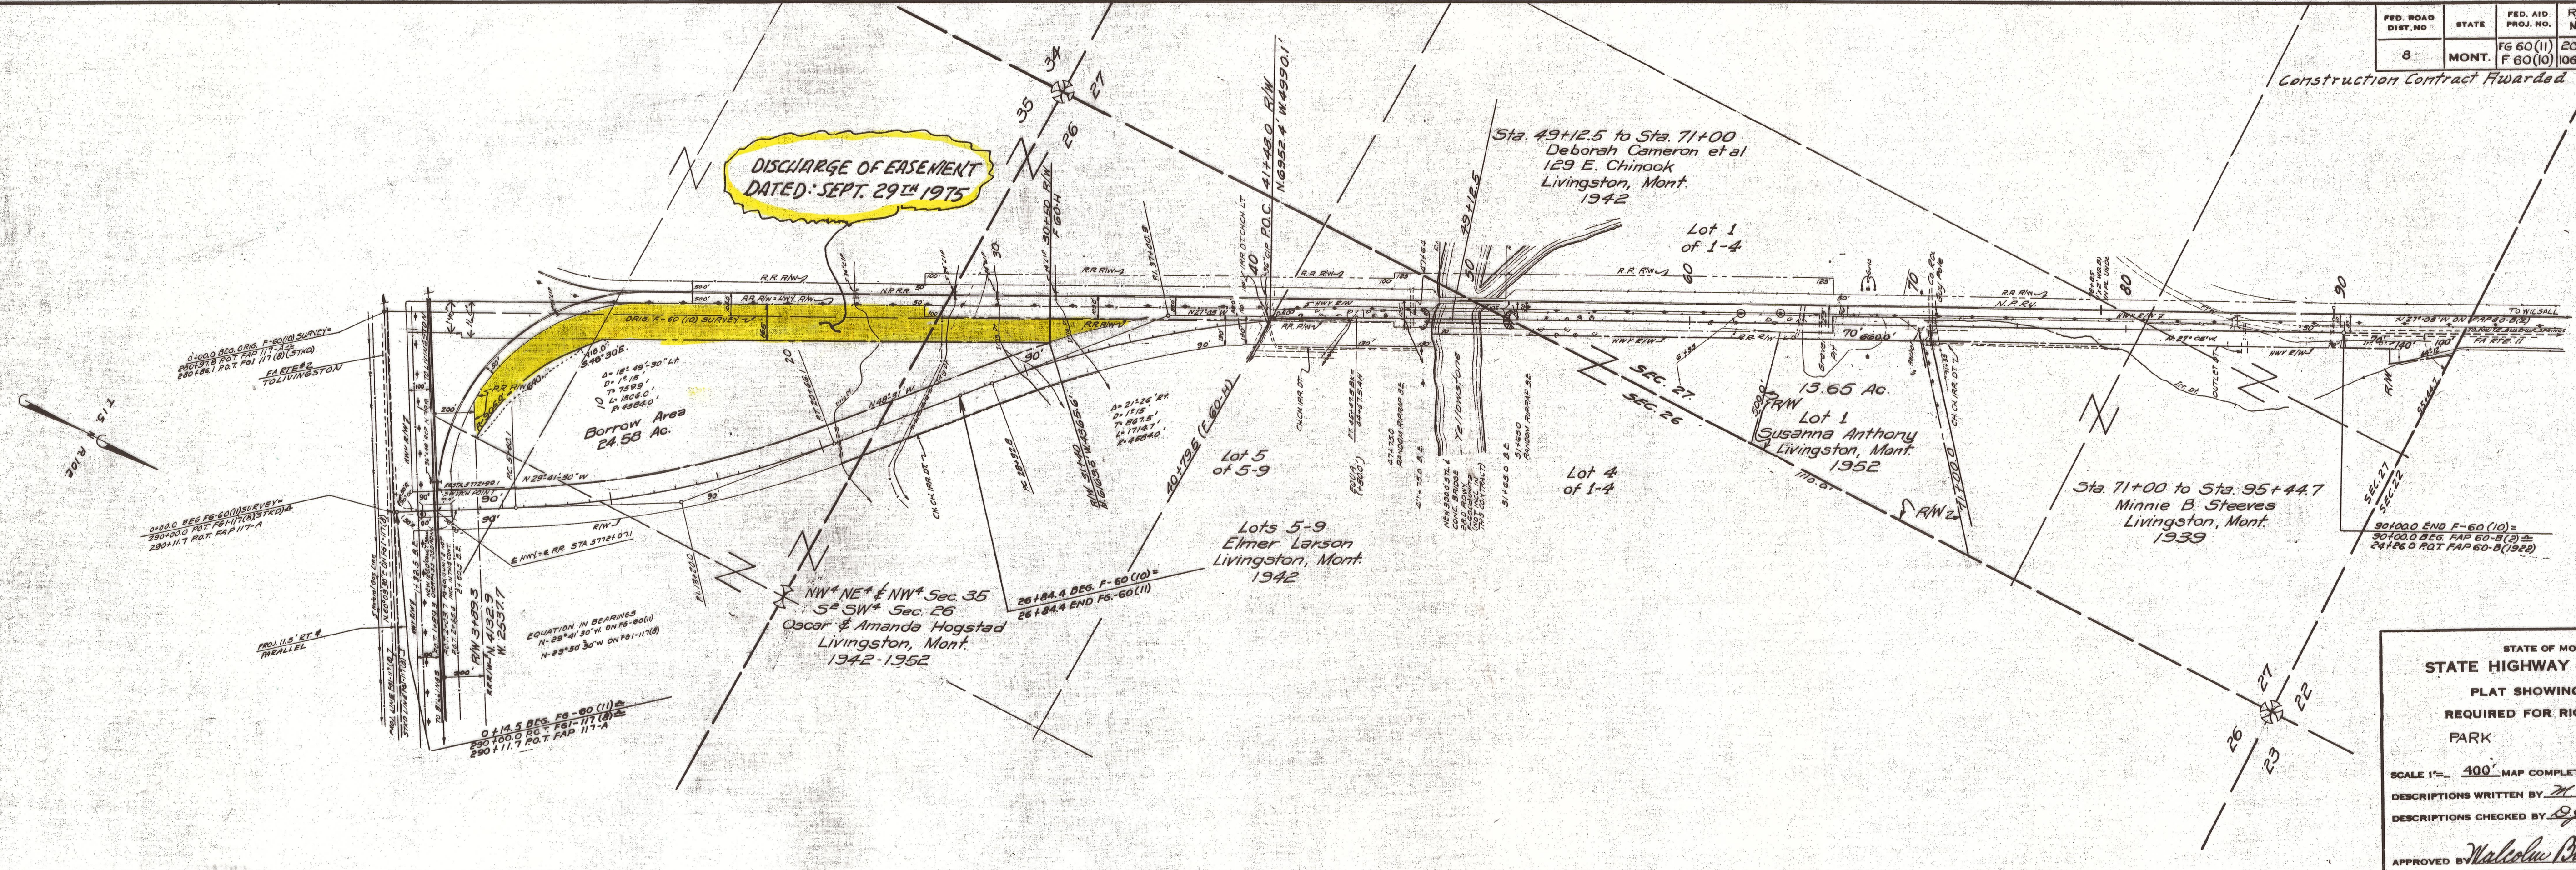

STATE OF MONTANA
STATE HIGHWAY COMMISSION
PLAT SHOWING LAND
REQUIRED FOR RIGHT OF WAY
PARK COUNTY
SCALE 1"= 400' MAP COMPLETED 12-30-52
DESCRIPTIONS WRITTEN BY H. B. DATE 12-30-52
DESCRIPTIONS CHECKED BY D. G. K. DATE 12-30-52
APPROVED BY Malcolm Bowden R/W ENGINEER

F60(10) SHT 2 OF 2