


PLANS
NOT
TO
SCALE

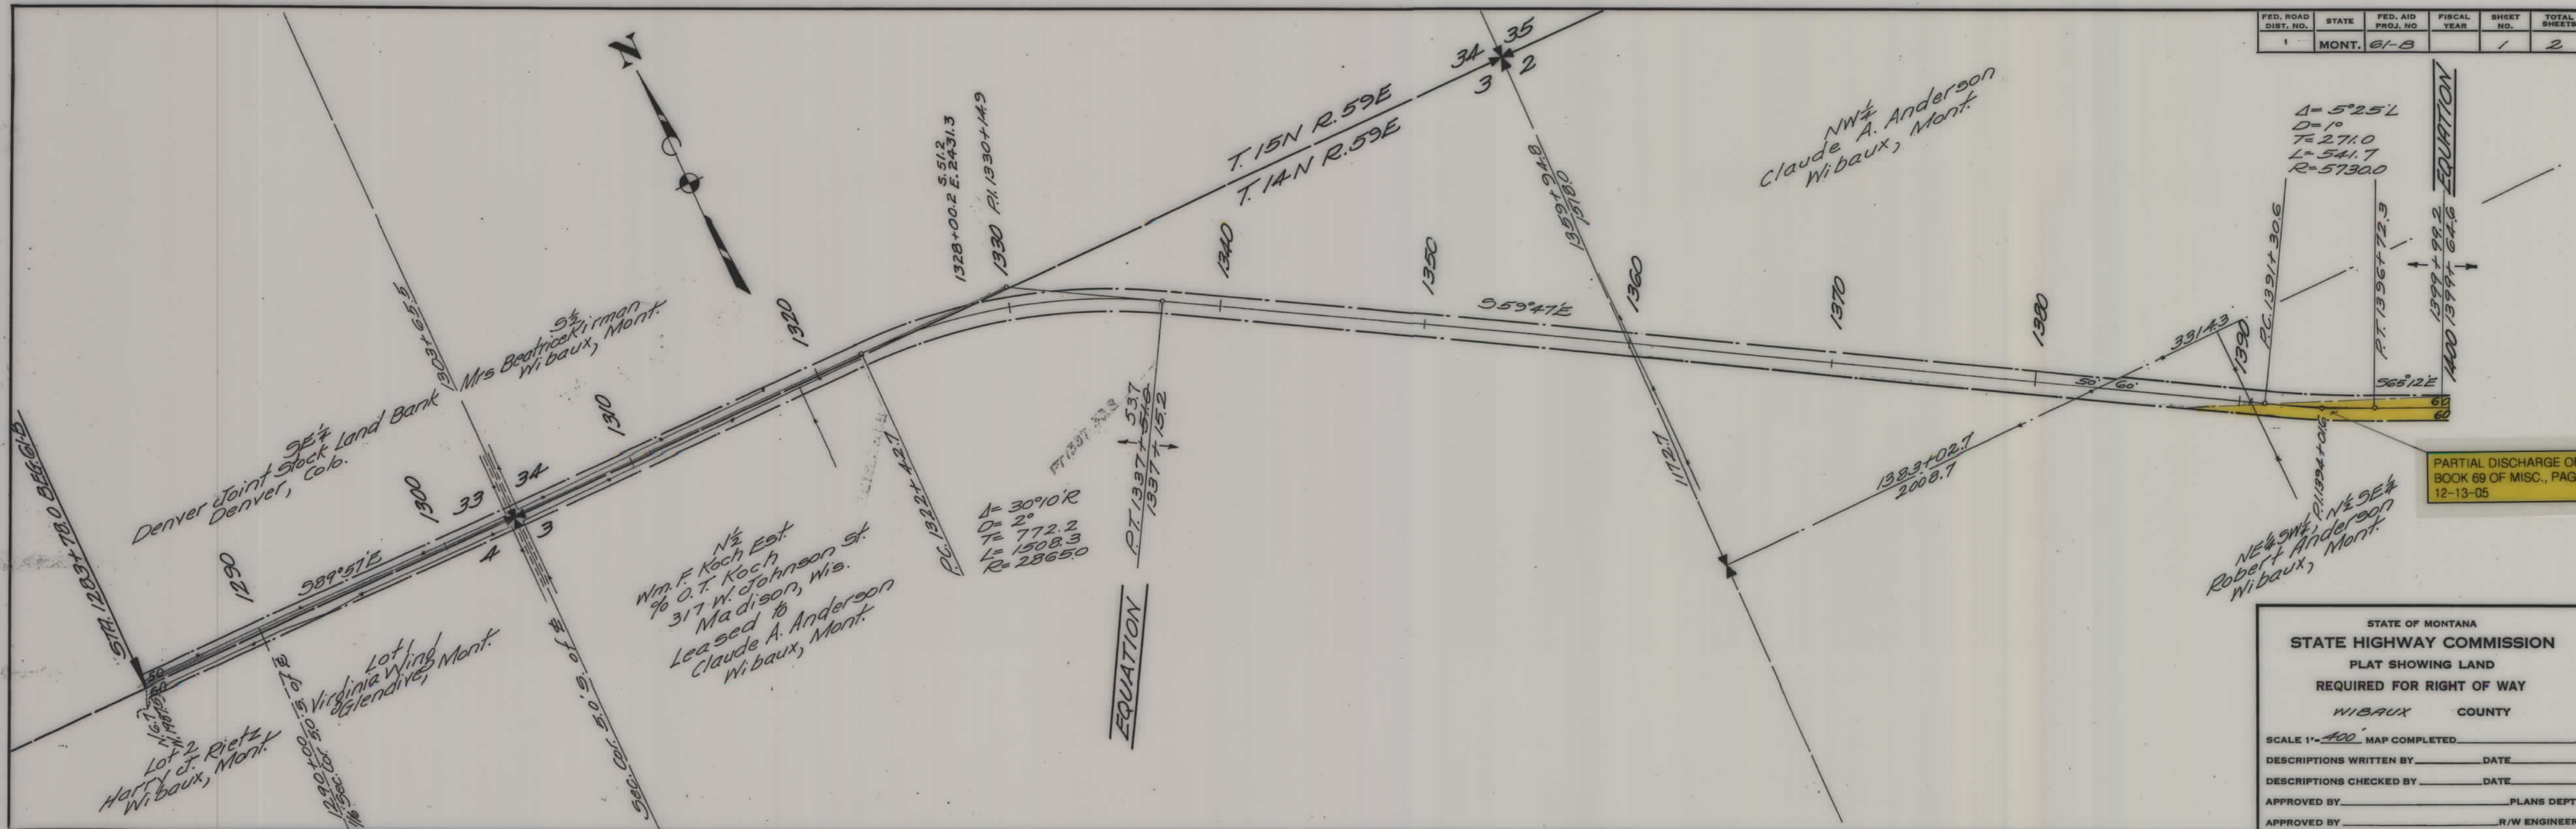

FED. ROAD DIST. NO.	STATE	FED. AID PROJ. NO.	FISCAL YEAR	SHEET NO.	TOTAL SHEETS
1	MONT.	61-B		1	2

PARTIAL DISCHARGE OF EASEMENT
BOOK 69 OF MISC., PAGE 519
12-13-05

STATE OF MONTANA
STATE HIGHWAY COMMISSION
PLAT SHOWING LAND
REQUIRED FOR RIGHT OF WAY
WIBAUX COUNTY

SCALE 1"=400' MAP COMPLETED _____


DESCRIPTIONS WRITTEN BY _____ DATE _____

DESCRIPTIONS CHECKED BY _____ DATE _____

APPROVED BY _____ PLANS DEPT.

APPROVED BY _____ R/W ENGINEER

FED. ROAD DIST. NO.	STATE	FED. AID PROJ. NO.	FISCAL YEAR	SHEET NO.	TOTAL SHEETS
1	MONT.	61-B		2	2

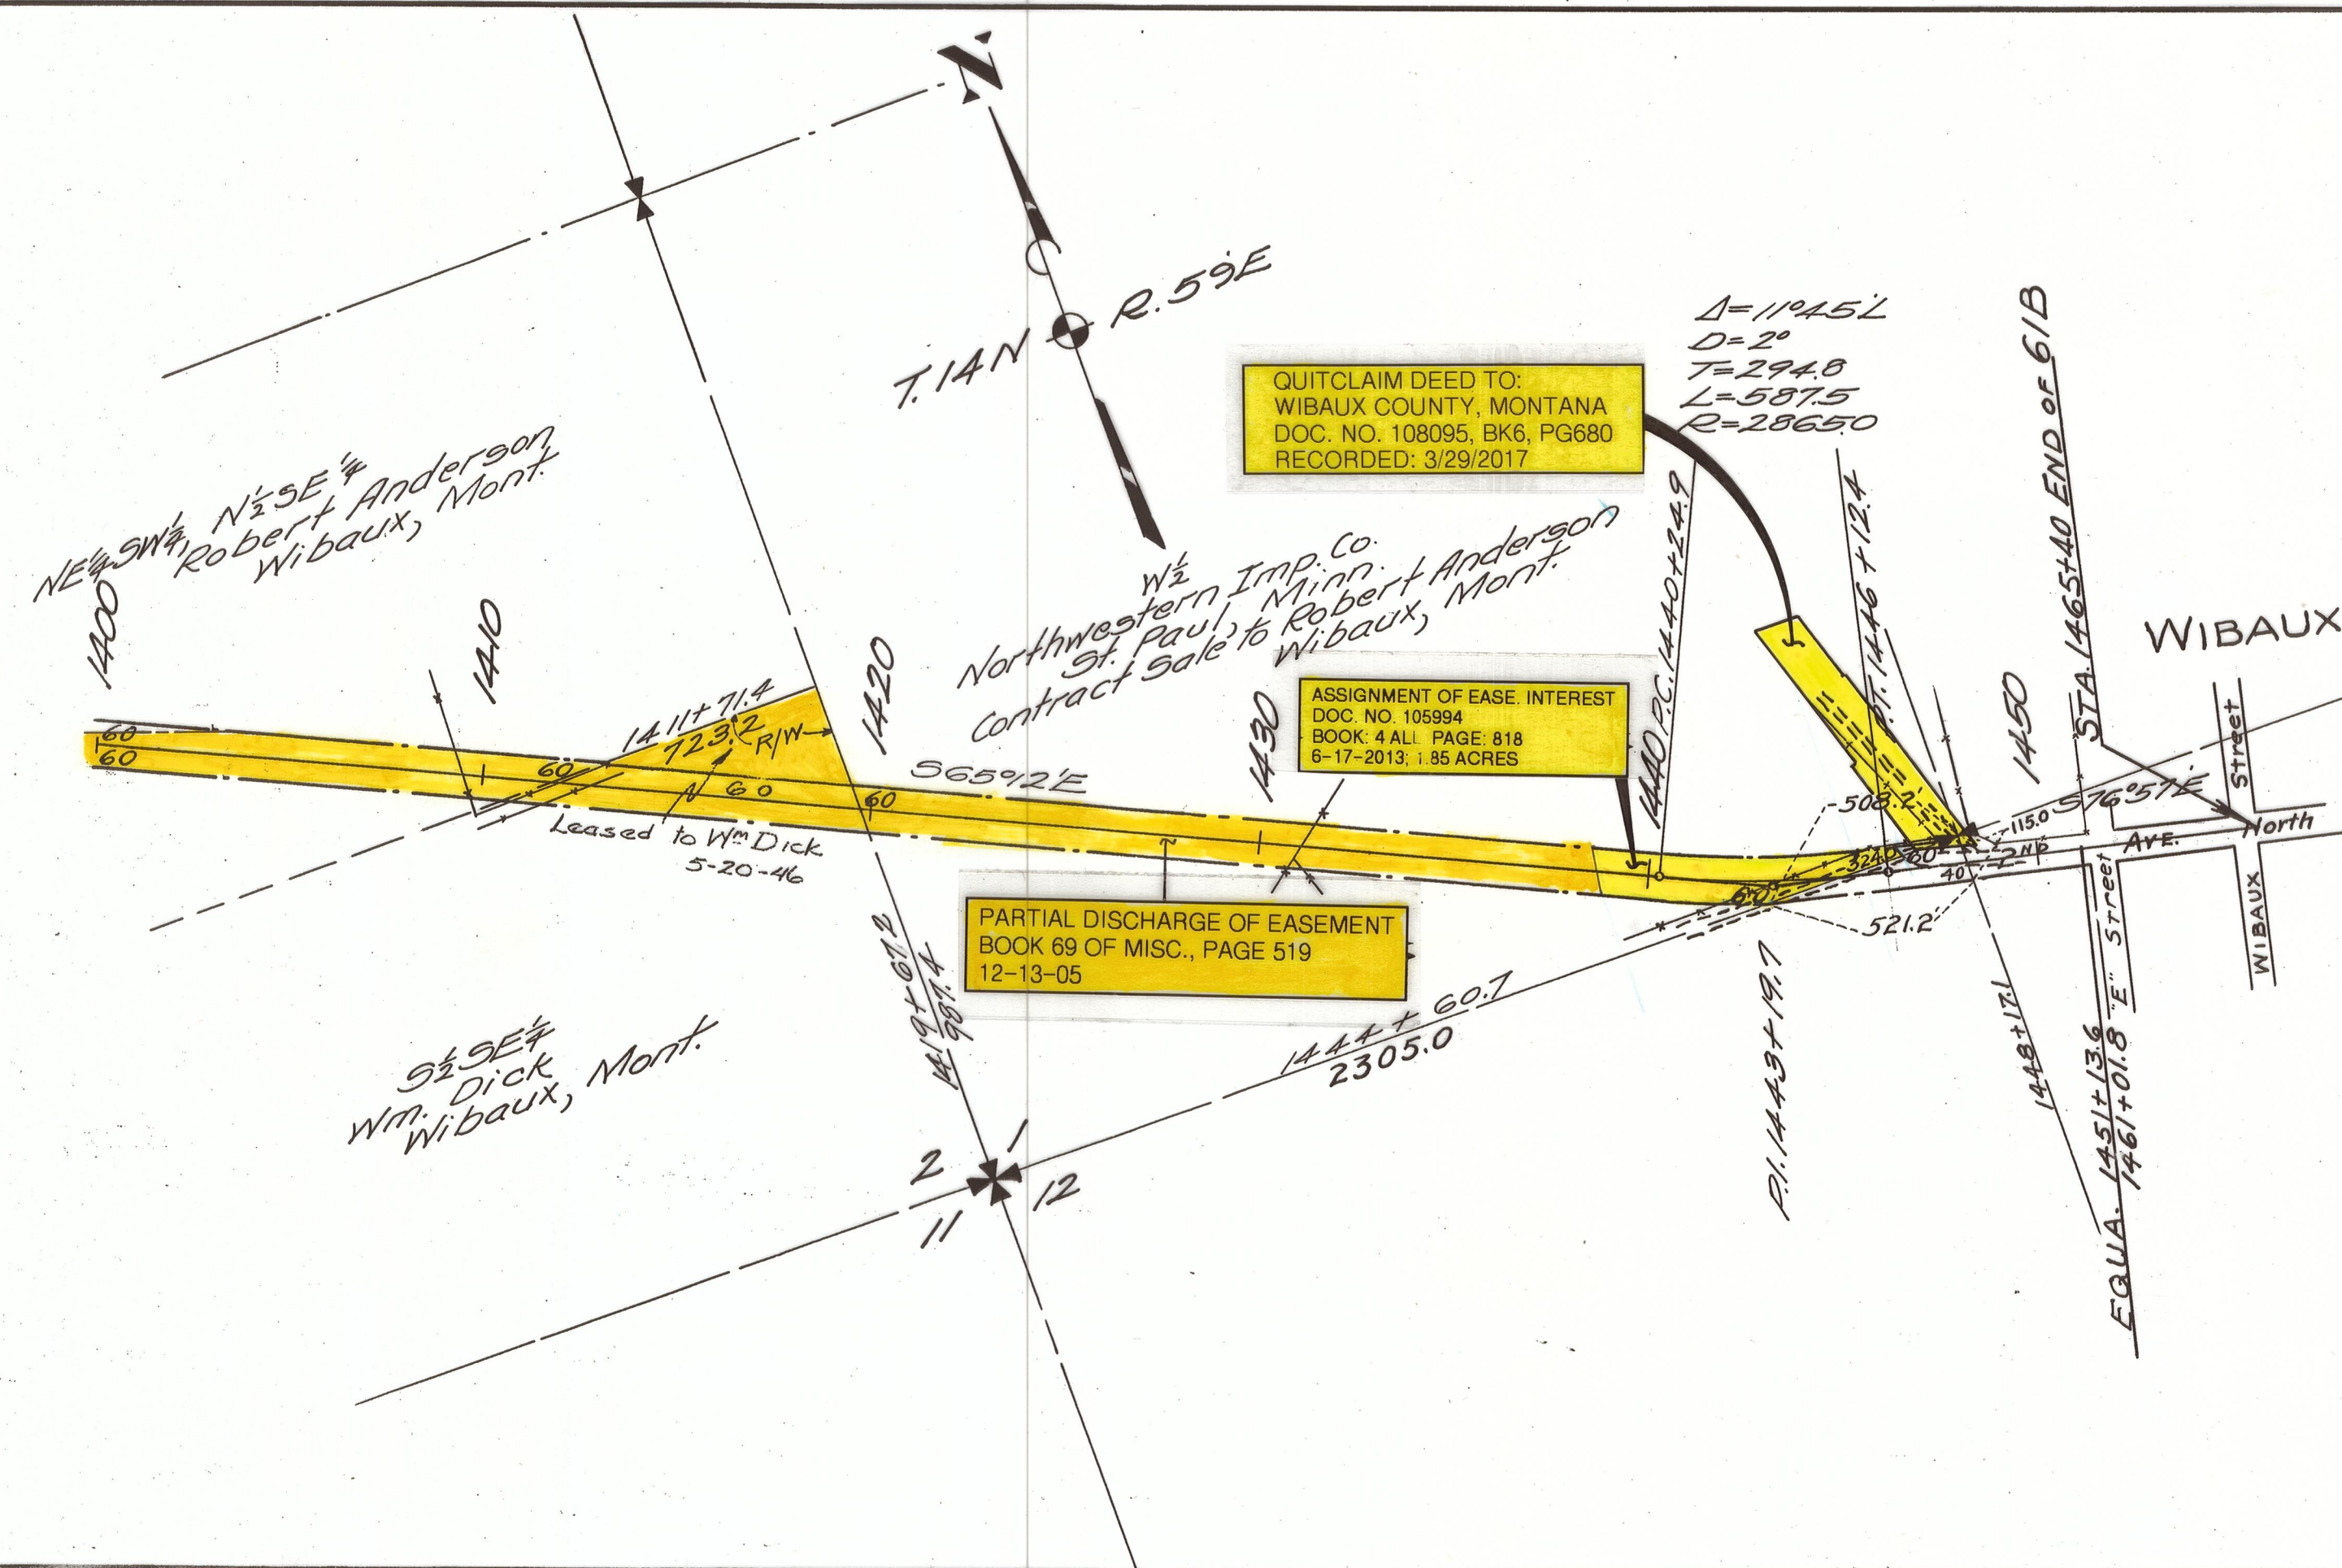

STATE OF MONTANA
STATE HIGHWAY COMMISSION
 PLAT SHOWING LAND
 REQUIRED FOR RIGHT OF WAY
 WIBAUX COUNTY

SCALE 1"=400' MAP COMPLETED _____

DESCRIPTIONS WRITTEN BY _____ DATE _____

DESCRIPTIONS CHECKED BY _____ DATE _____

APPROVED BY _____ PLANS DEPT. _____

APPROVED BY _____ R/W ENGINEER _____

ADDITIONAL
DOCUMENTS

TAG SHEET RECORDS TECHNICIAN
Excess Land Sale

PROJECT S 128(1)
UNIFORM NO. Z890-001-000
DESIGNATION Wibaux-North
PARCEL NO. 2, 4 & 5
ADDITIONAL MICROFILM: ☐ Yes ☒ No
SHELF PROJECT: ☐ Yes ☒ No

Tag Sheet Only

CROSS REF. PROJECT I 94-&(2)233
UNIFORM NO. Z453-002-000
DESIGNATION Wibaux East & West
PARCEL NO. General File
ADDITIONAL MICROFILM: ☐ Yes ☒ No
SHELF PROJECT: ☐ Yes ☒ No

~~**Tag Sheet Only**~~

CROSS REF. PROJECT FAP 61-B
UNIFORM NO. Y639-B00-000
DESIGNATION Wibaux West-Red Trial
PARCEL NO. Plan Sheet 2
ADDITIONAL MICROFILM: ☐ Yes ☒ No
SHELF PROJECT: ☐ Yes ☒ No

DOCUMENTS TO BE INDEXED: ☒ Yes ☐ No
MARK ON EXISTING INDEX CARDS: ☒ Yes ☐ No
LARGE MAPS TO BE SCANNED: ☐ Yes ☒ No

COMMENTS: Property sold to Wibaux County

SUBMITTED BY: Allen Hagadone

DATE: 3/12/2021

CR
INDEXED
MP