

PLANS


NOT

TO

SCALE

AS SHOWN, as shown herein, subject to the provisions of the act of March 4, 1911 (36 Stat. L. 1188) and departmental regulations thereunder, and subject also to any prior, valid, existing rights and adverse claims.

Charles E. Deane
Superintendent

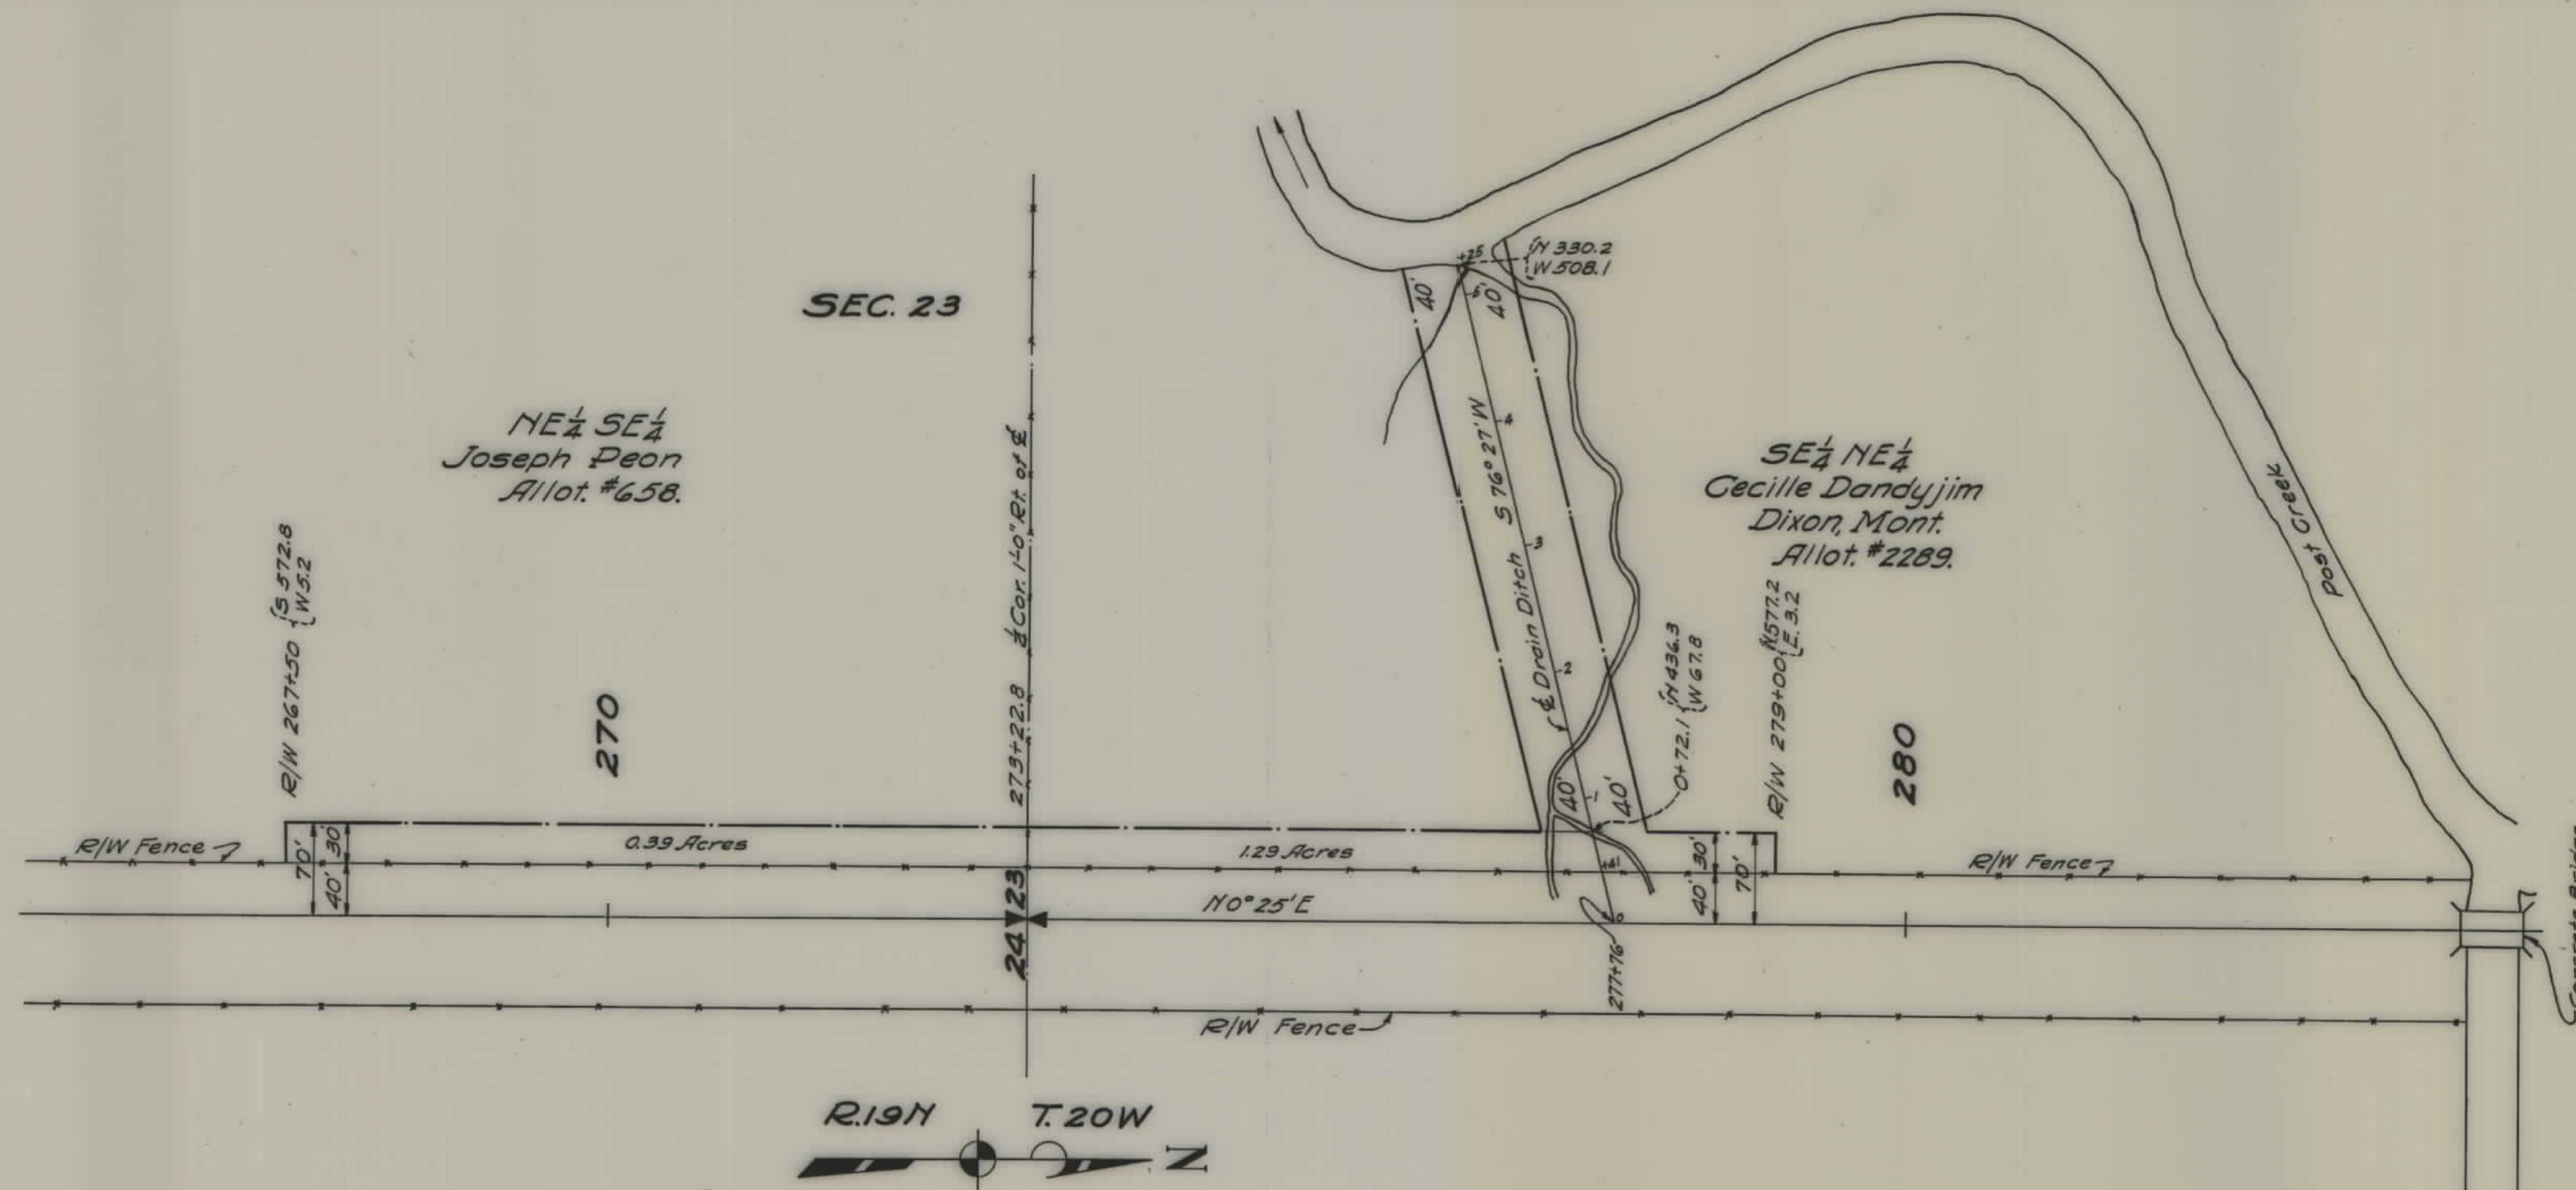

FED. ROAD DIST. NO.	STATE	FED. AID PROJ. NO.	FISCAL YEAR	SHEET NO.	TOTAL SHEETS
1	MONT.	63		1	1

STATE OF MONTANA
STATE HIGHWAY COMMISSION
PLAT SHOWING LAND
REQUIRED FOR RIGHT OF WAY
LAKE COUNTY

SCALE 1"=100' MAP COMPLETED _____
DESCRIPTIONS WRITTEN BY _____ DATE _____
DESCRIPTIONS CHECKED BY _____ DATE _____
APPROVED BY _____ PLANS DEPT.
APPROVED BY _____ R/W ENGINEER