
PLANS NOT SCALE

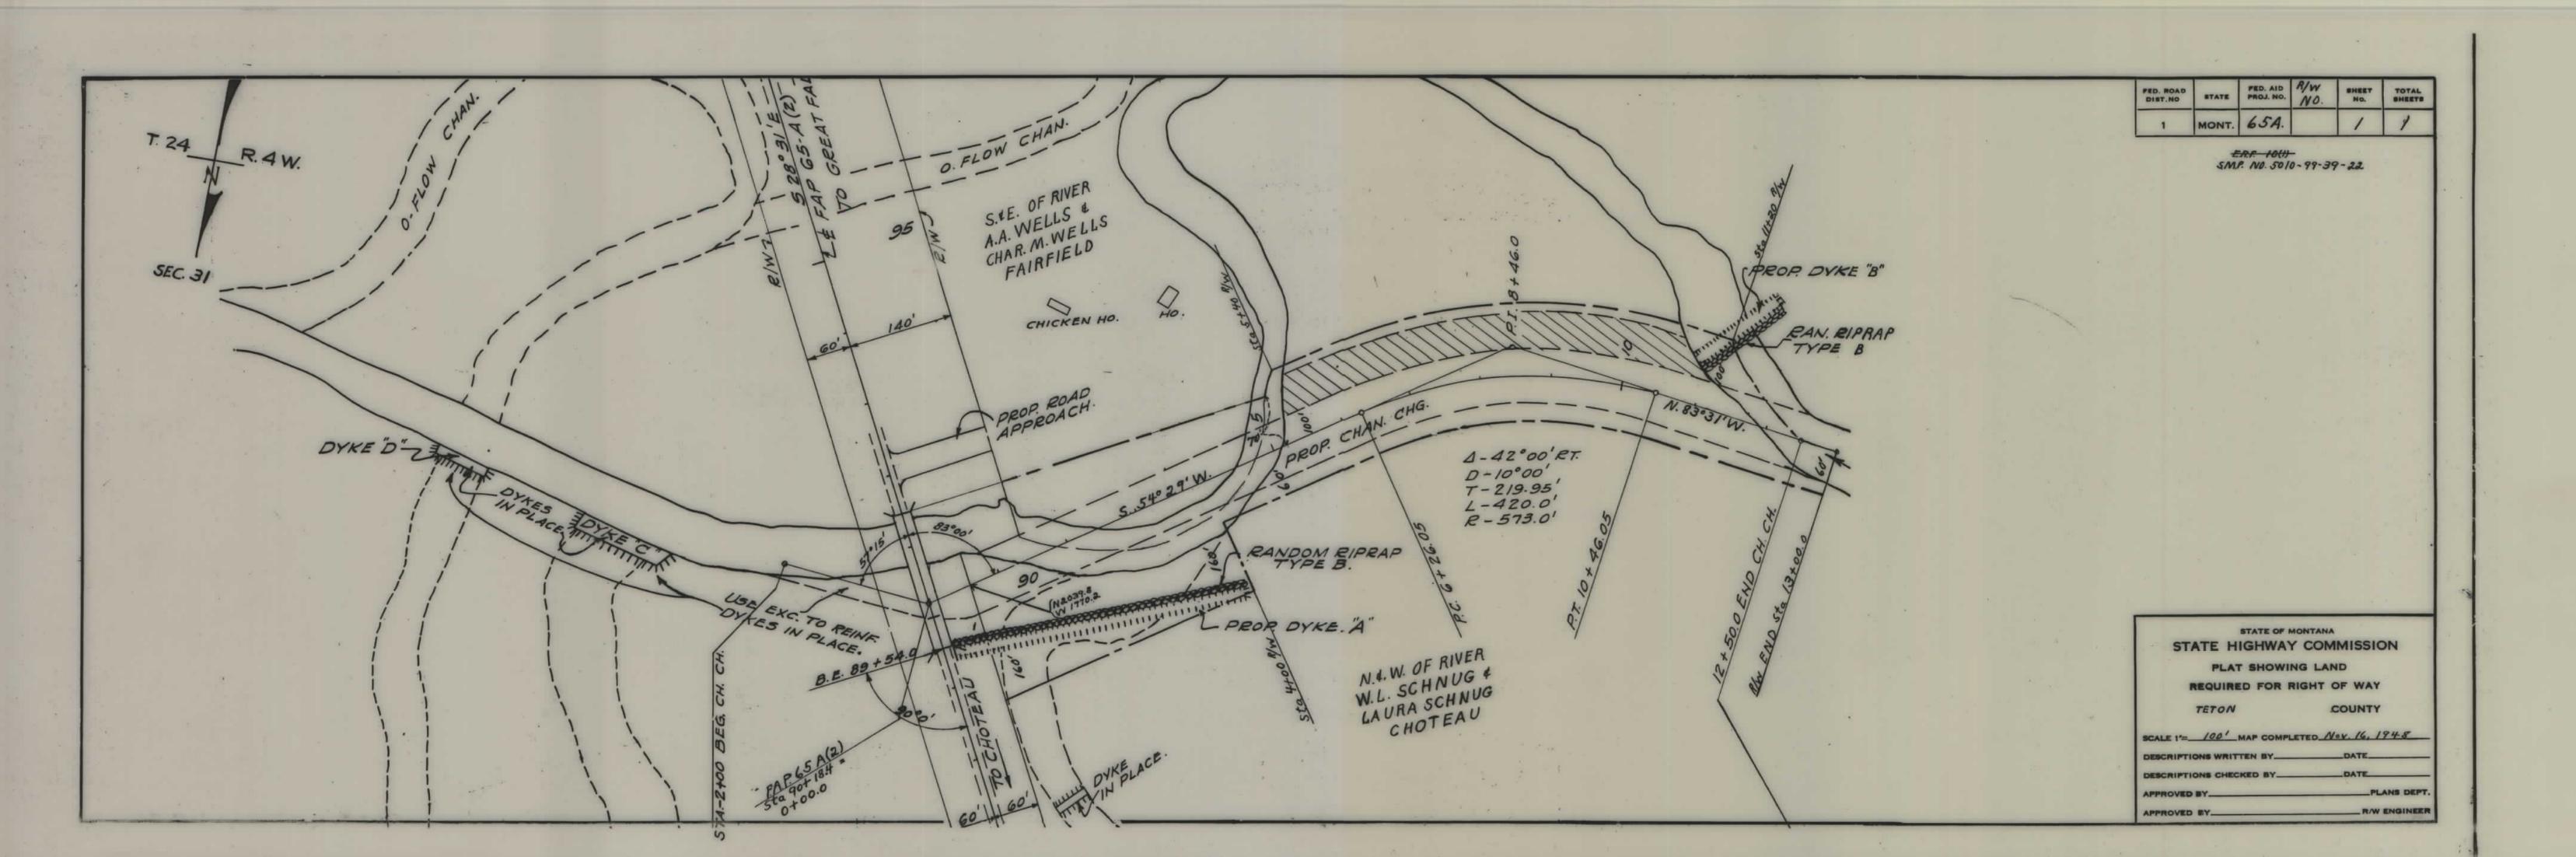

SHT 1 OF 1