

PLANS


NOT

TO

SCALE

FAIRFIELD MONTANA

FED. ROAD DIST. NO.	STATE	FED. AID PROJ. NO.	FISCAL YEAR	SHEET No.	TOTAL SHEETS
1	MONT.	FAP 65-A (Orig)		1	1

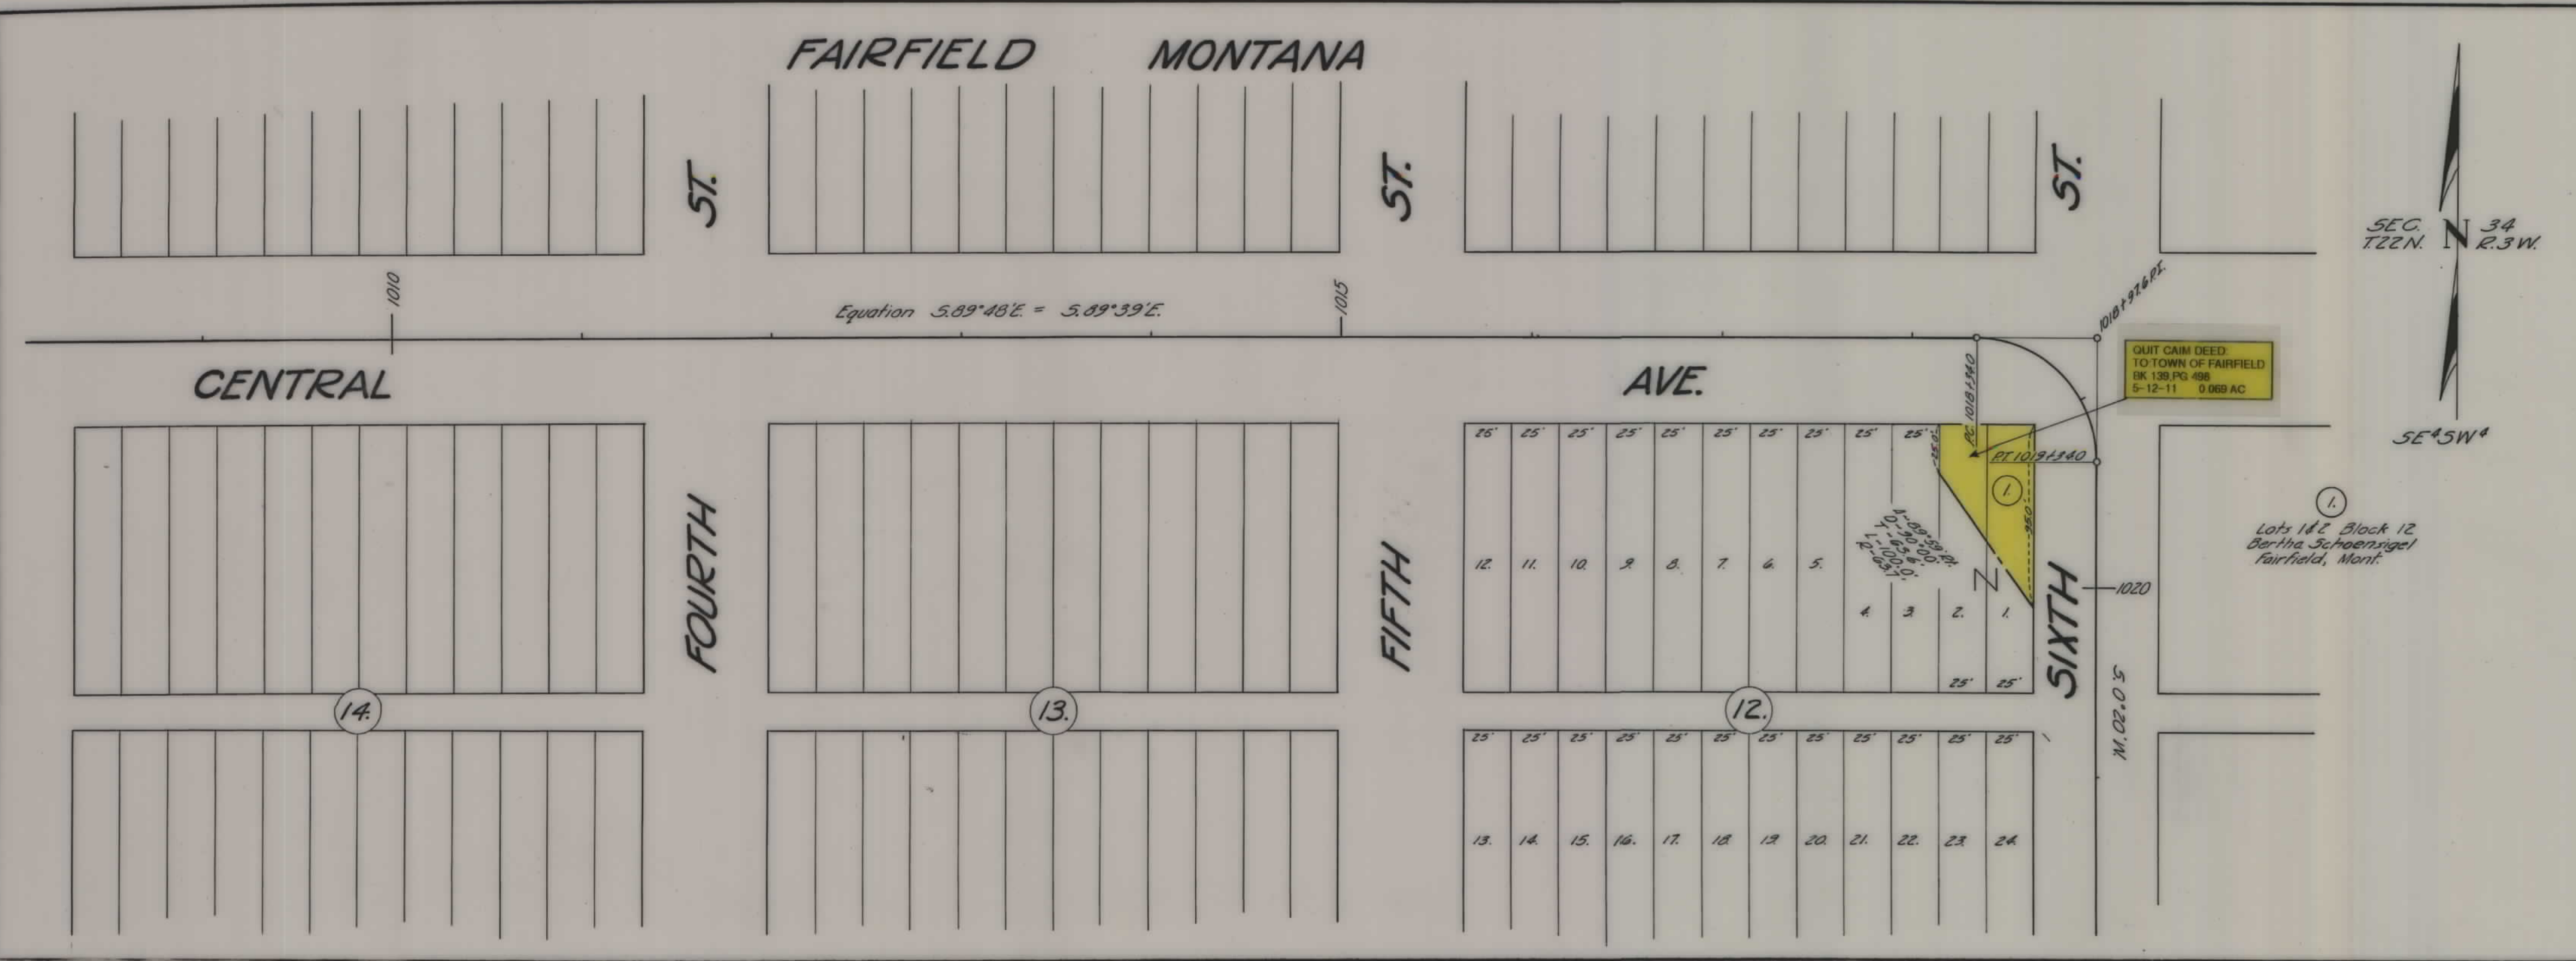

STATE OF MONTANA
 STATE HIGHWAY COMMISSION
 PLAT SHOWING LAND
 REQUIRED FOR RIGHT OF WAY
 TETON COUNTY

SCALE 1"= 50' MAP COMPLETED 1-7-57
 DESCRIPTIONS WRITTEN BY Ricker DATE 1-7-57
 DESCRIPTIONS CHECKED BY _____ DATE _____
 APPROVED BY _____ PLANS DEPT.
 APPROVED BY _____ R/W ENGINEER