


PLANS

NOT

TO

SCALE

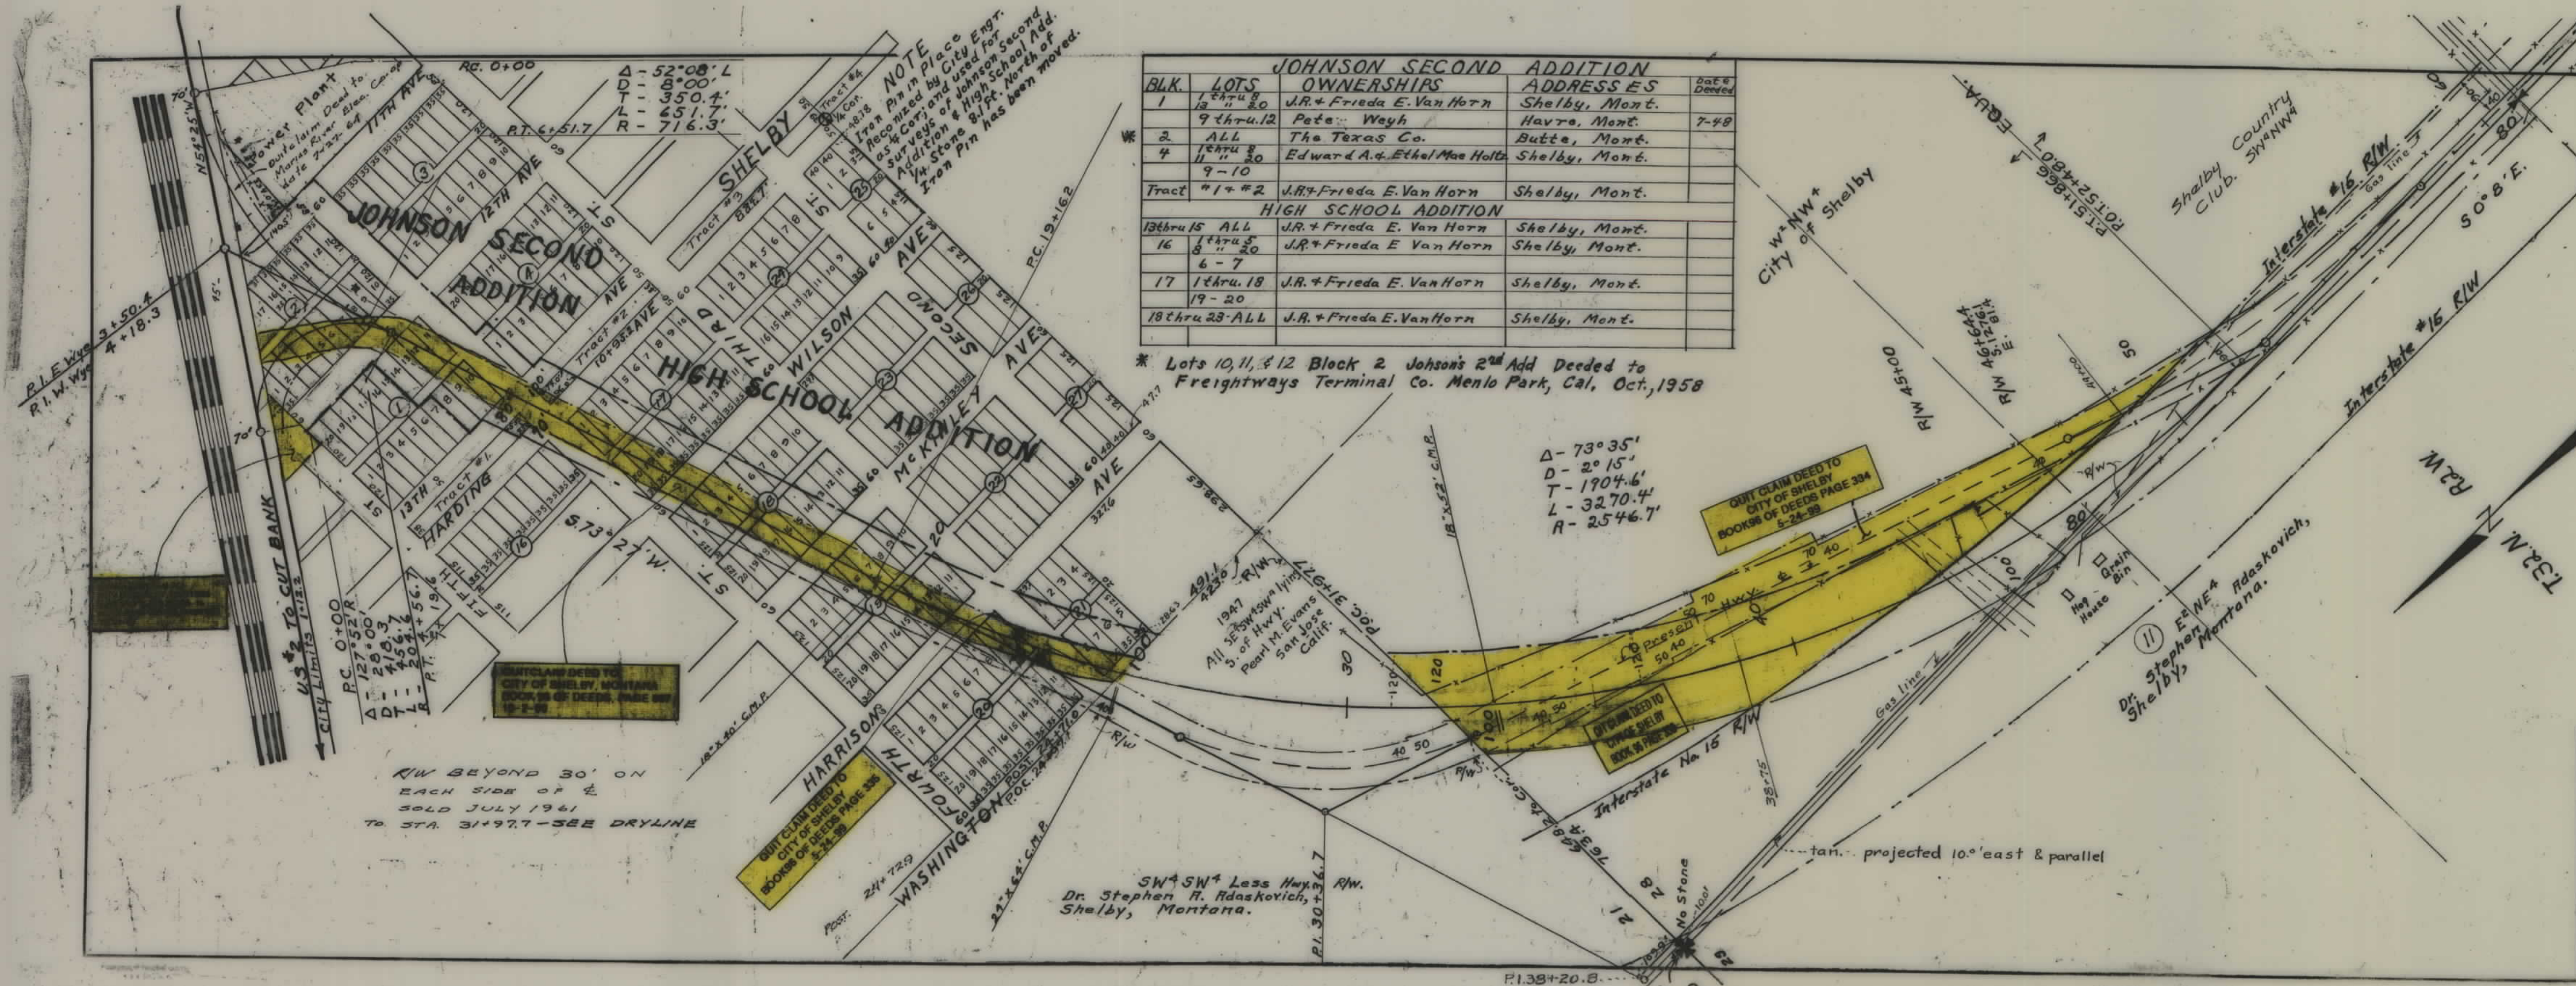

JOHNSON SECOND ADDITION				
BLK.	LOTS	OWNERSHIPS	ADDRESSES	DATE Deeded
1	1 thru 8	J.R. + Frieda E. Van Horn	Shelby, Mont.	
2	9 thru 12	Pete Weyh	Hayre, Mont.	7-48
3	ALL	The Texas Co.	Butte, Mont.	
4	1 thru 8	Edward A. + Ethel Mae Holts	Shelby, Mont.	
5	9 - 10			
Tract	#1 + #2	J.R. + Frieda E. Van Horn	Shelby, Mont.	
HIGH SCHOOL ADDITION				
13 thru 15	ALL	J.R. + Frieda E. Van Horn	Shelby, Mont.	
16	1 thru 3	J.R. + Frieda E. Van Horn	Shelby, Mont.	
17	4 - 7			
18	1 thru 18	J.R. + Frieda E. Van Horn	Shelby, Mont.	
19 - 20				
21 thru 23	ALL	J.R. + Frieda E. Van Horn	Shelby, Mont.	


* Lots 10, 11, & 12 Block 2 Johnson's 2nd Add Deeded to Freightways Terminal Co. Menlo Park, Cal, Oct, 1958

FED. ROAD DIST. NO.	STATE	FED. AID PROJ. NO.	R/W No.	SHEET No.	TOTAL SHEETS
1	MONT.	FI-2 67(5)	1067-05	1	3

STATE OF MONTANA
STATE HIGHWAY COMMISSION
PLAT SHOWING LAND
REQUIRED FOR RIGHT OF WAY
TOOLE COUNTY

SCALE 1"= 200' MAP COMPLETED July 1947.
DESCRIPTIONS WRITTEN BY EDP DATE 7-19-47.
DESCRIPTIONS CHECKED BY WRC DATE 7-21-47.
APPROVED BY _____ PLANS DEPT.
APPROVED BY _____ R/W ENGINEER

FED. ROAD DIST. NO.	STATE	FED. AID PROJ. NO.	R/W No.	SHEET NO.	TOTAL SHEETS
1	MONT.	FI 67(5)	1067-05	3	3

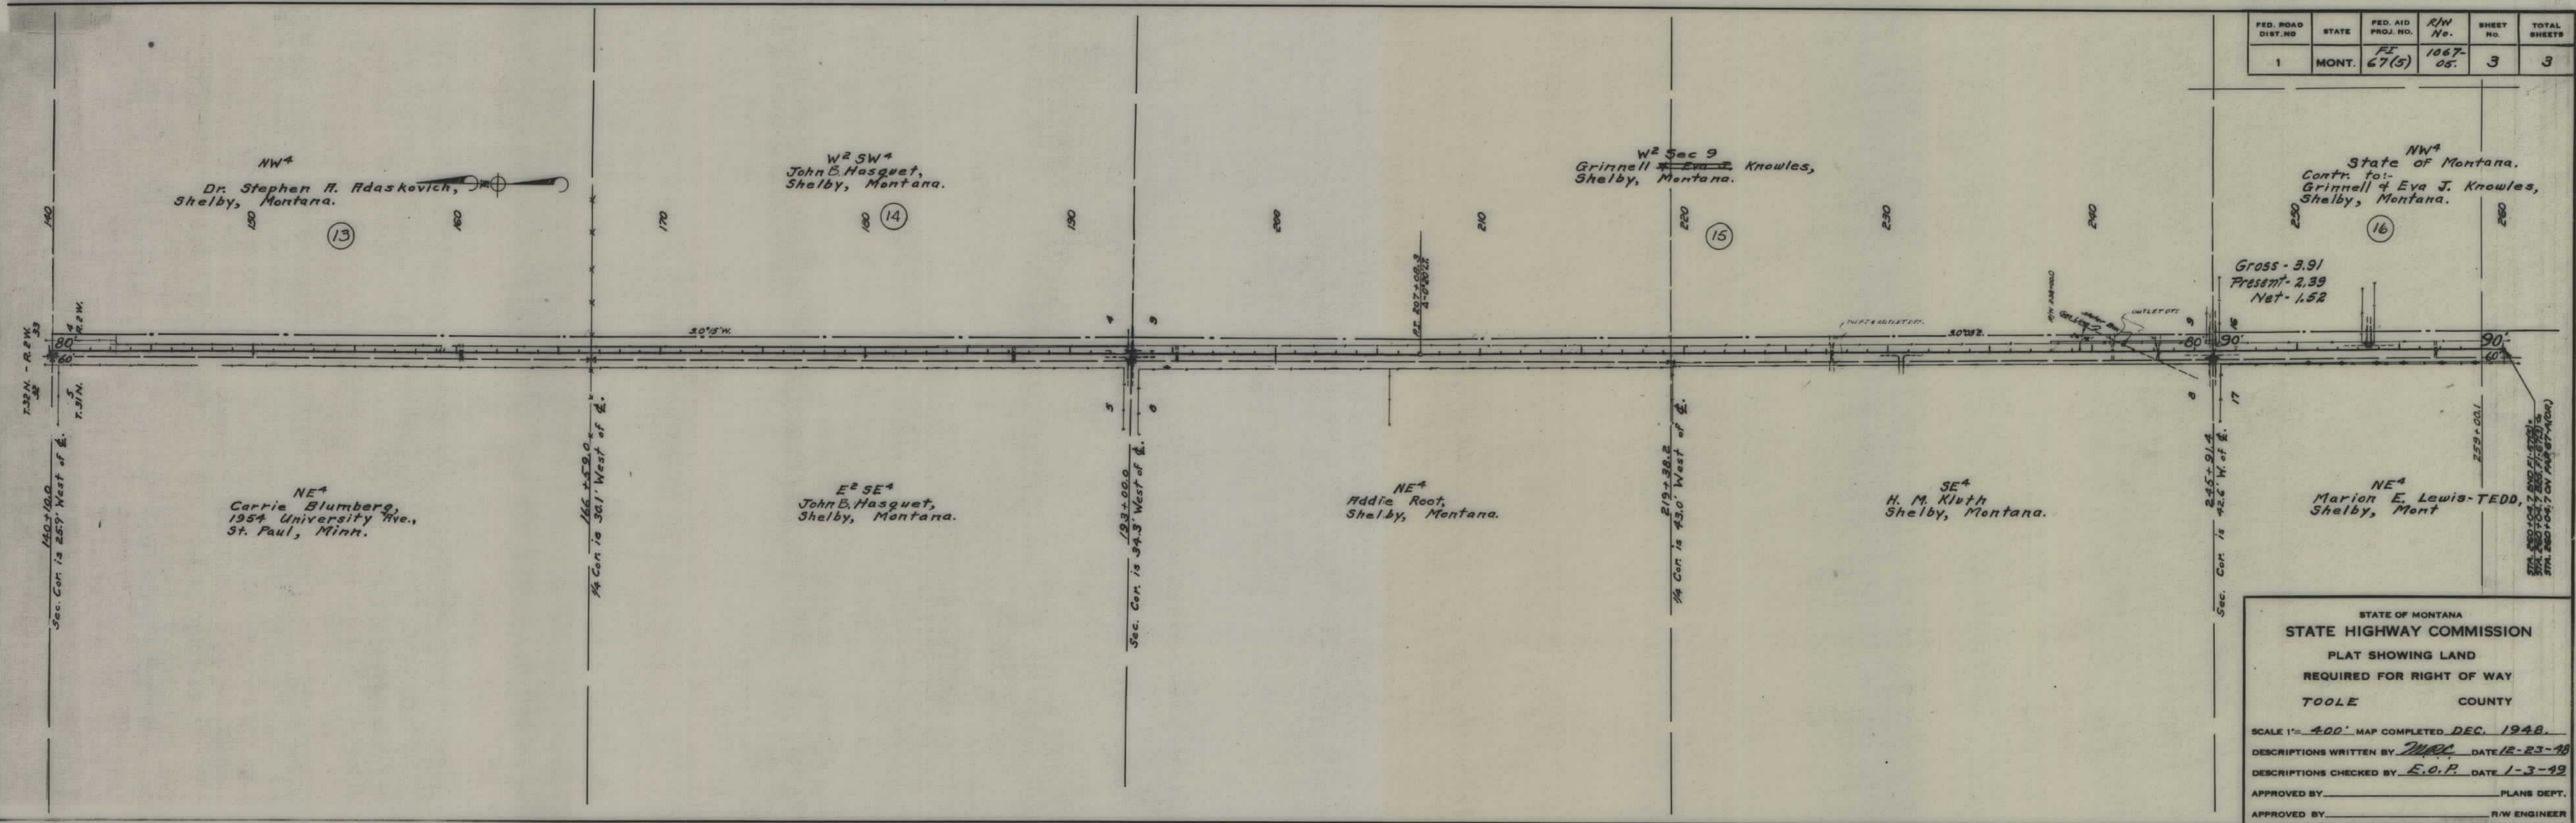

STATE OF MONTANA
STATE HIGHWAY COMMISSION
PLAT SHOWING LAND
REQUIRED FOR RIGHT OF WAY
TOOLE COUNTY

SCALE 1"= 400' MAP COMPLETED DEC. 1948.
DESCRIPTIONS WRITTEN BY W.M.C. DATE 12-23-48
DESCRIPTIONS CHECKED BY E.O.P. DATE 1-3-49
APPROVED BY _____ PLANS DEPT.
APPROVED BY _____ R/W ENGINEER