


PLANS
NOT
TO
SCALE

FED. ROAD DIST. NO.	STATE	F.A.P.	SHEET NO.	TOTAL SHEETS
1	MONT.	68C	1	1
68(4)				

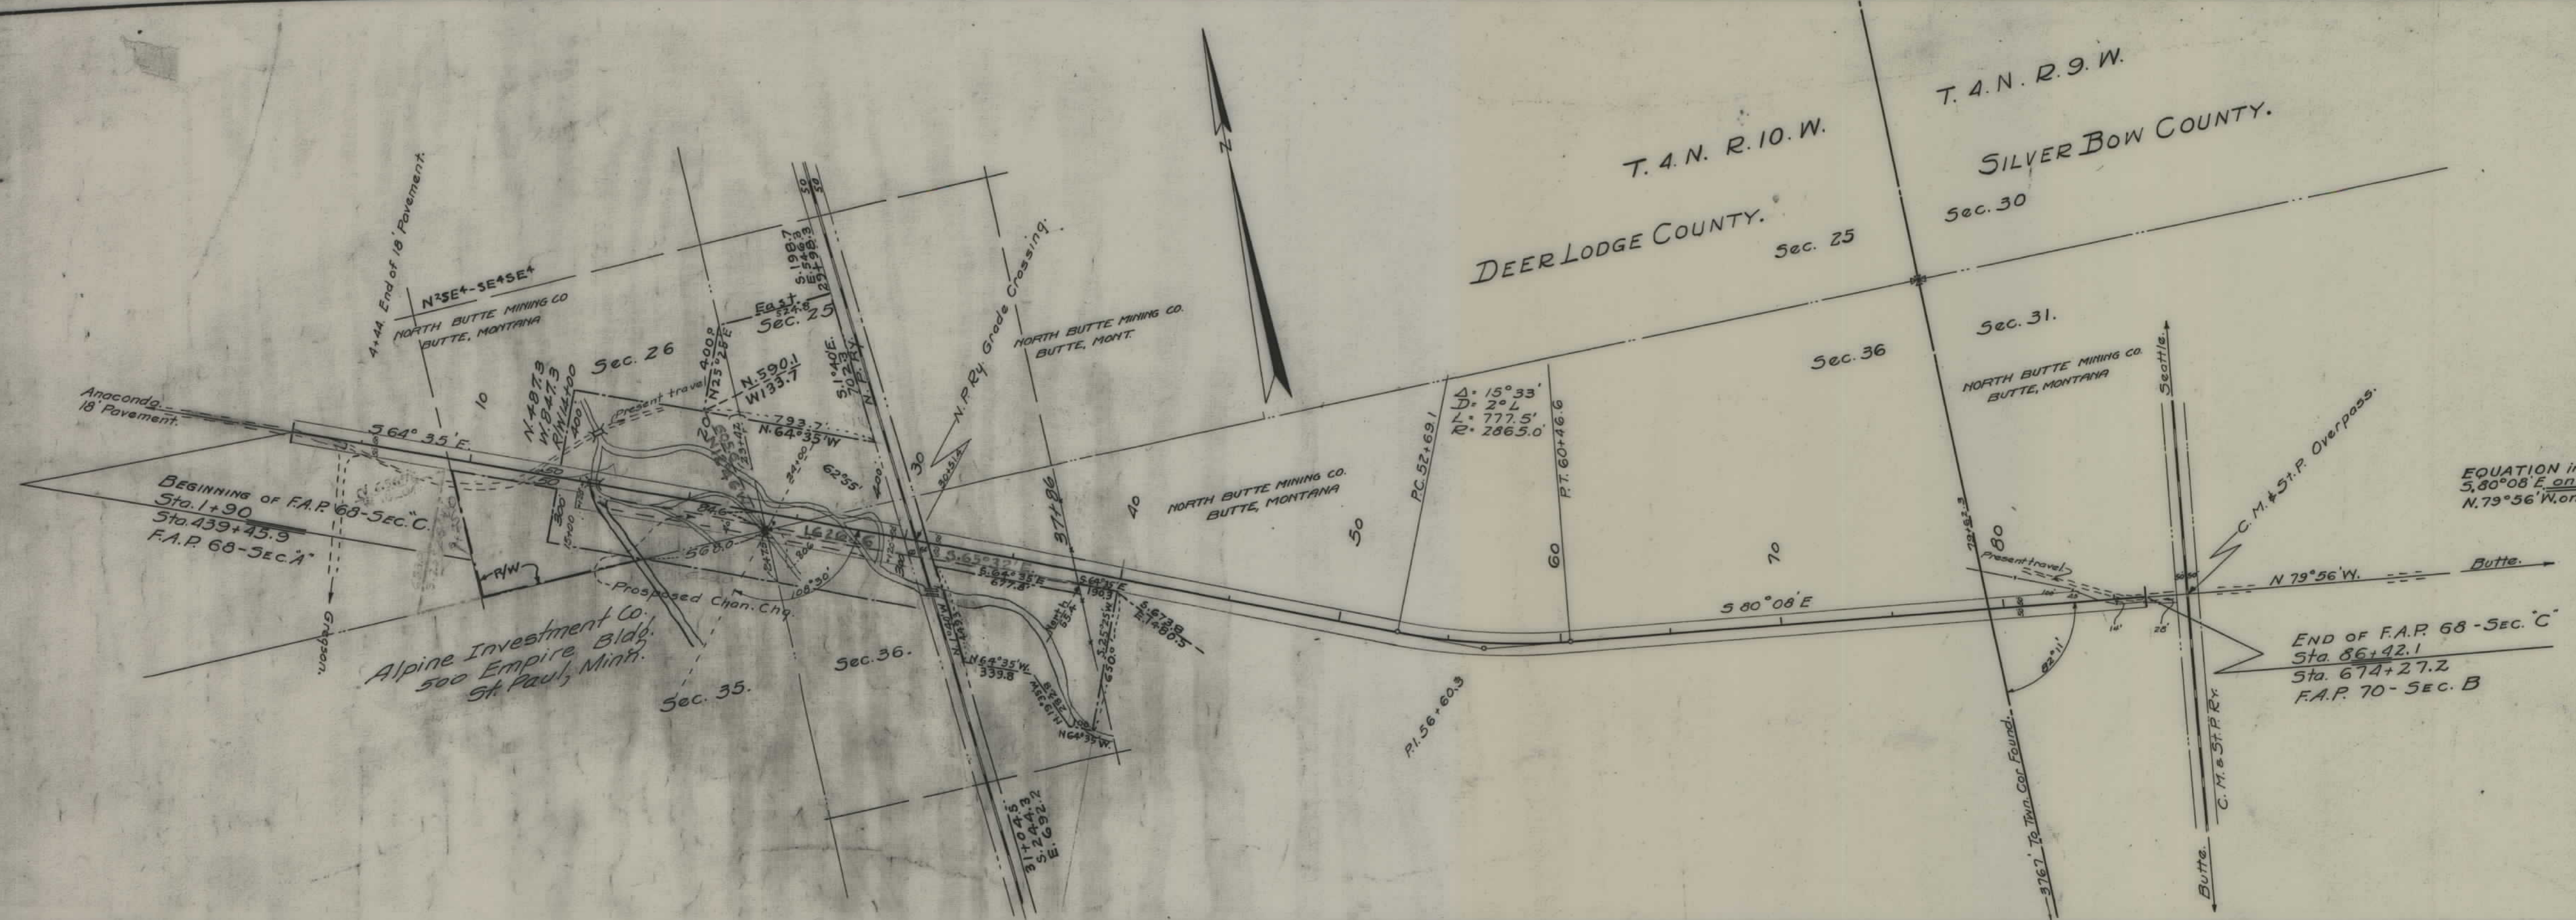

STATE OF MONTANA.
HIGHWAY COMMISSION.
RIGHT OF WAY MAP

Scale 1" = 400ft. Helena, March 26-27/28
3/26/28

Approved: _____
State Highway Engineer

F.A.P. 68-C SHEET 1 OF 1