

PLANS


NOT

TO

SCALE



SEC. 23 - T. 3N R. 8W

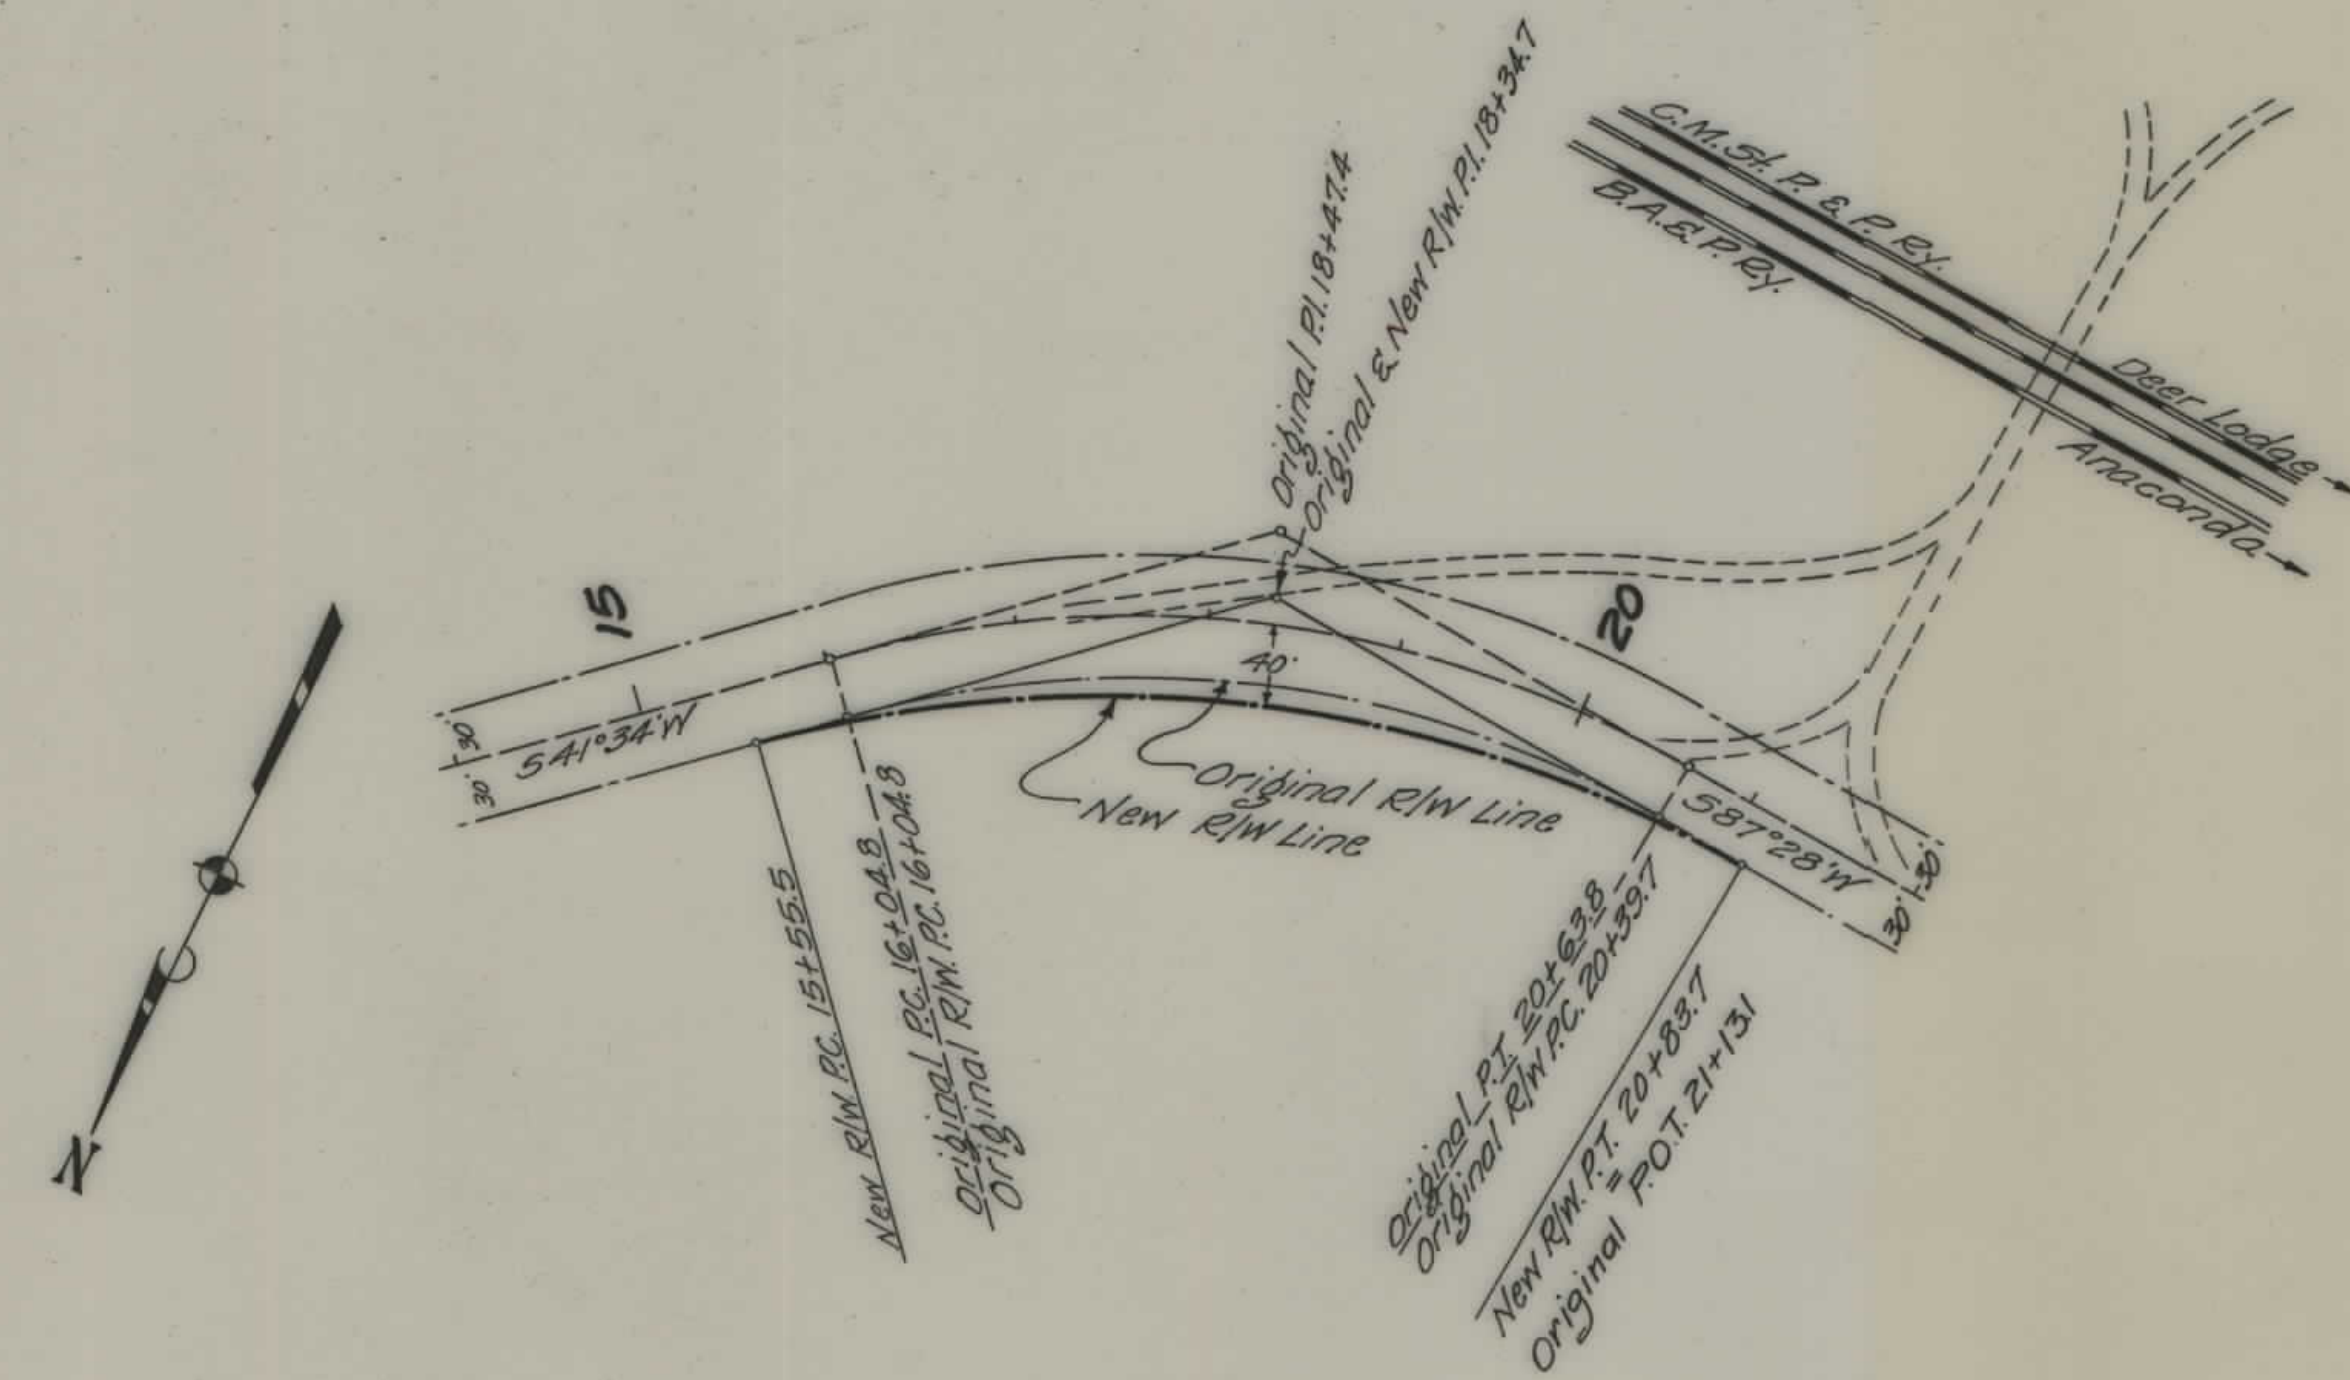

Original $\Delta$ Curve	Original R/W Curve	New R/W Curve
$\Delta = 45^\circ 54' 12''$	$\Delta = 45^\circ 54' 12''$	$\Delta = 45^\circ 54' 12''$
$D = 10'$	$D = 10' 33' 13''$	$D = 8' 41' 28''$
$T = 242.6$	$T = 229.9$	$T = 279.2$
$L = 453.0$	$L = 434.9$	$L = 528.2$
$R = 573.0$	$R = 543.0$	$R = 659.3$

FED. ROAD DIST. NO.	STATE	FED. AID PROJ. NO.	FISCAL YEAR	SHEET NO.	TOTAL SHEETS
1	MONT.	70-A		1	1

STATE OF MONTANA  
STATE HIGHWAY COMMISSION  
PLAT SHOWING LAND  
REQUIRED FOR RIGHT OF WAY  
SILVER BOW COUNTY

SCALE 1" = 100' MAP COMPLETED 4-5-32  
DESCRIPTIONS WRITTEN BY TDP DATE 4-6-32  
DESCRIPTIONS CHECKED BY \_\_\_\_\_ DATE \_\_\_\_\_  
APPROVED BY \_\_\_\_\_ PLANS DEPT.  
APPROVED BY \_\_\_\_\_ R.W. ENGINEER