



PLANS
NOT
TO
SCALE

Lab. Nos. 176529-30-1-2

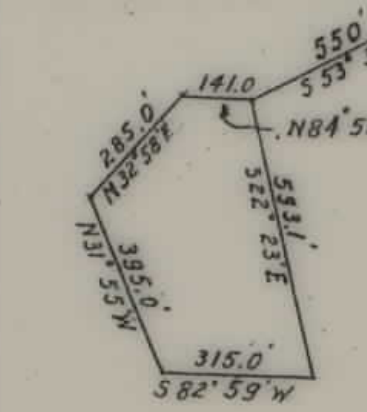

FED. ROAD DIST. NO.	STATE	FED. AID PROJ. NO.	R/W NO.	SHEET NO.	TOTAL SHEETS
8	MONT.	F84(25)	084-24	2	5

R/W F 84(24)

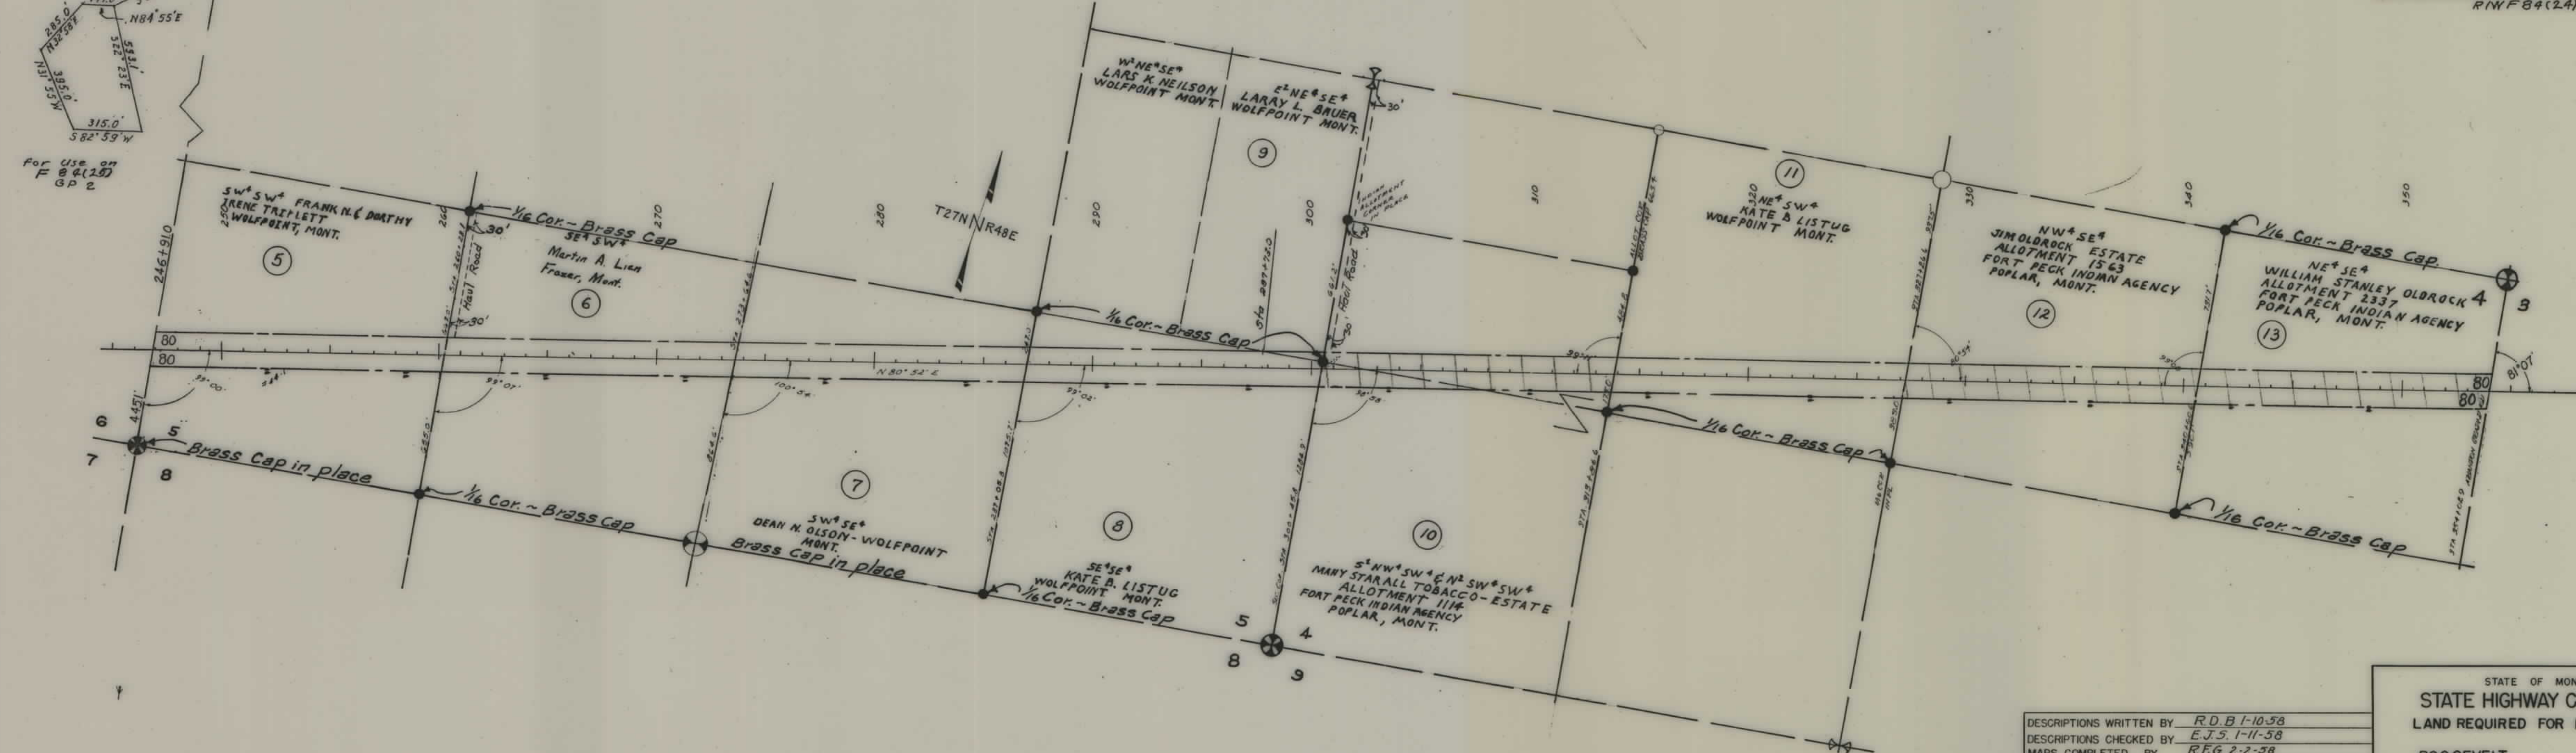


DESCRIPTIONS WRITTEN BY R.D.B. 1-10-58
 DESCRIPTIONS CHECKED BY E.J.S. 1-11-58
 MAPS COMPLETED BY R.F.G. 2-2-58
 MAPS TO BUR. PUB. ROADS
 MAPS TO CONSTRUCTION 2-21-58

STATE OF MONTANA
 STATE HIGHWAY COMMISSION
 LAND REQUIRED FOR RIGHT OF WAY
 ROOSEVELT COUNTY
 SCALE 1" = 400' MAP APPROVED BY T.H.J. 2-21-58

FED. ROAD DIST. NO.	STATE	FED. AID PROJ. NO.	R/W NO.	SHEET NO.	TOTAL SHEETS
8	MONT.	F 84(25)	1084-24	4	5

R/W F 84(24)

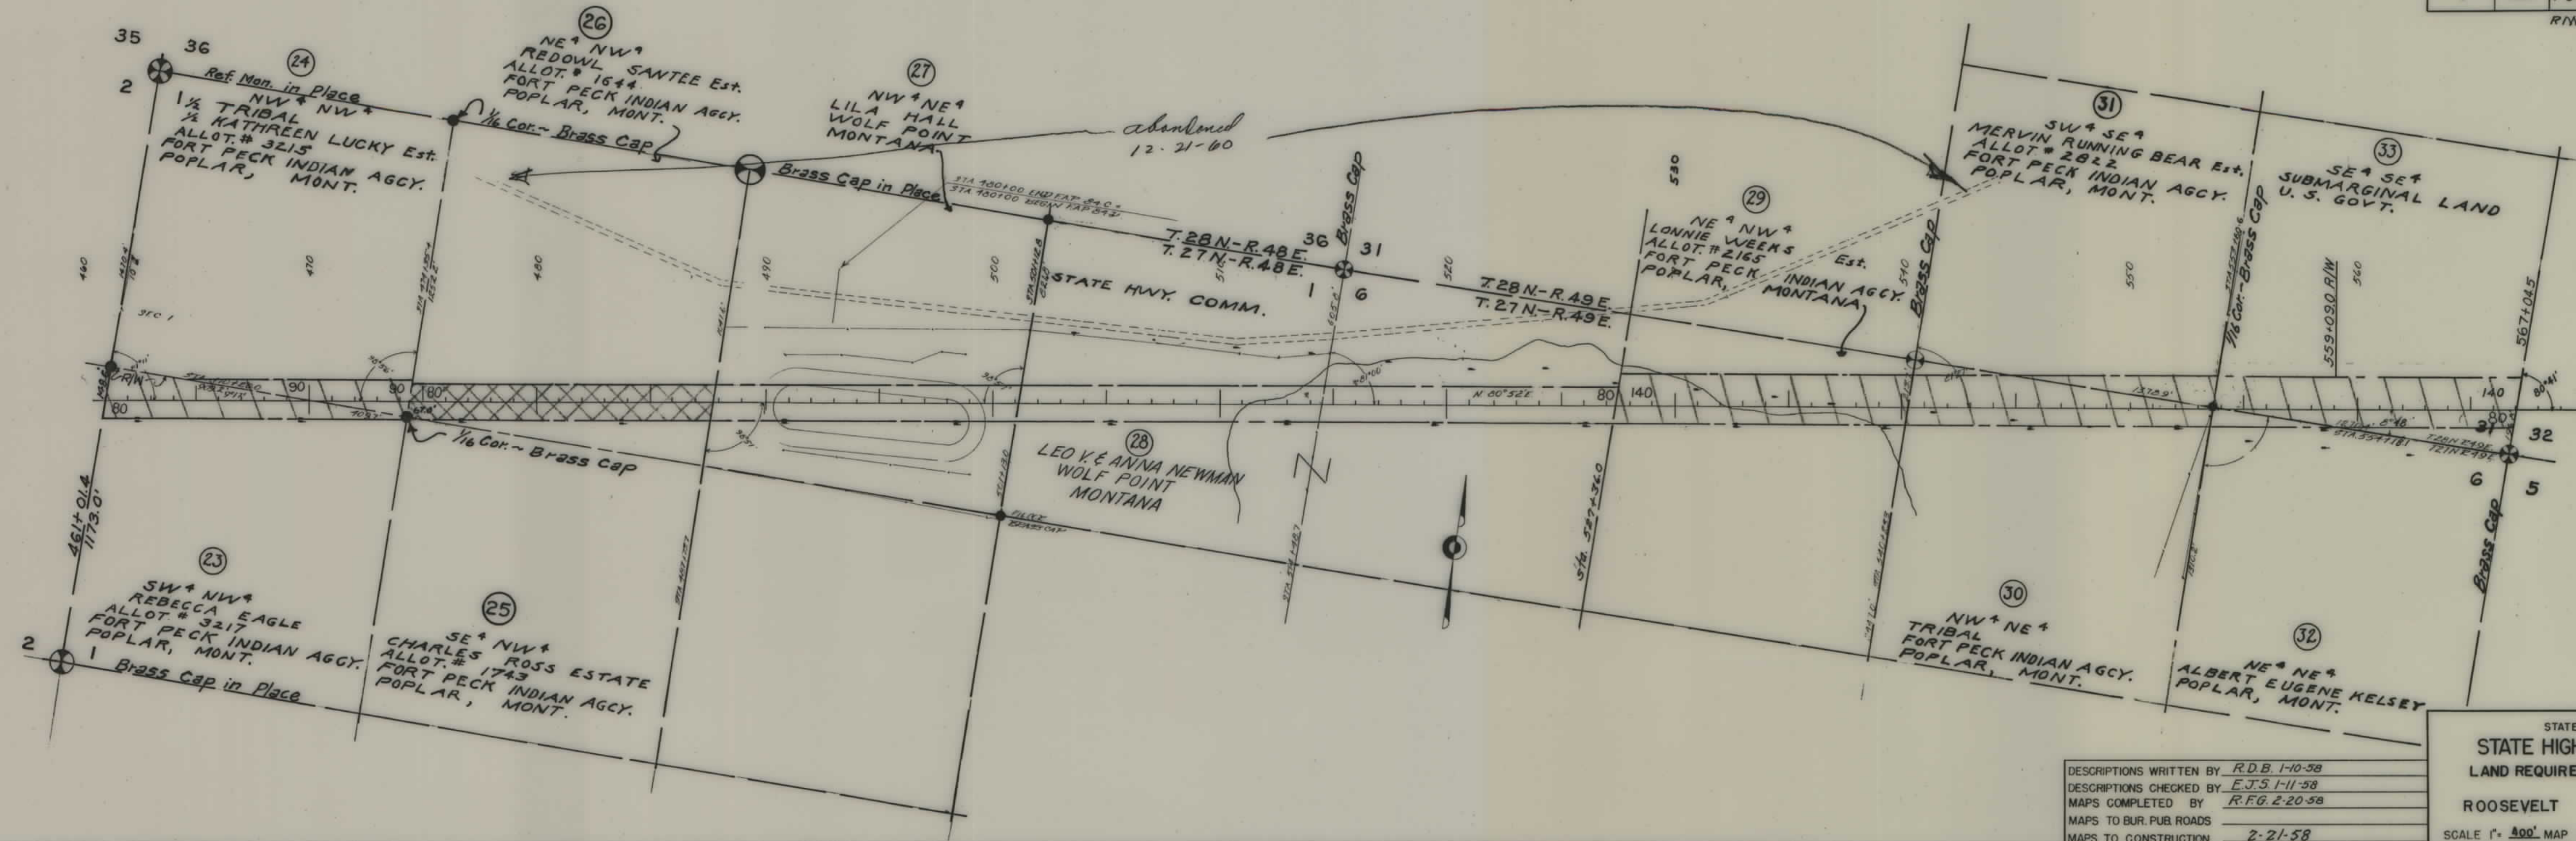


DESCRIPTIONS WRITTEN BY R.D.B. 1-10-58
 DESCRIPTIONS CHECKED BY E.J.S. 1-11-58
 MAPS COMPLETED BY R.F.G. 2-20-58
 MAPS TO BUR. PUB. ROADS
 MAPS TO CONSTRUCTION 2-21-58

STATE OF MONTANA
 STATE HIGHWAY COMMISSION
 LAND REQUIRED FOR RIGHT OF WAY
 ROOSEVELT COUNTY
 SCALE 1" = 400' MAP APPROVED BY T.H.J. 2-21-58

F.L.S. ROAD DIST. NO.	STATE	FED. AID PROJ. NO.	R/W NO.	SHEET NO.	TOTAL SHEETS
8	MONT.	F84(25)	1084-24	5	5

R/W F84 (24)

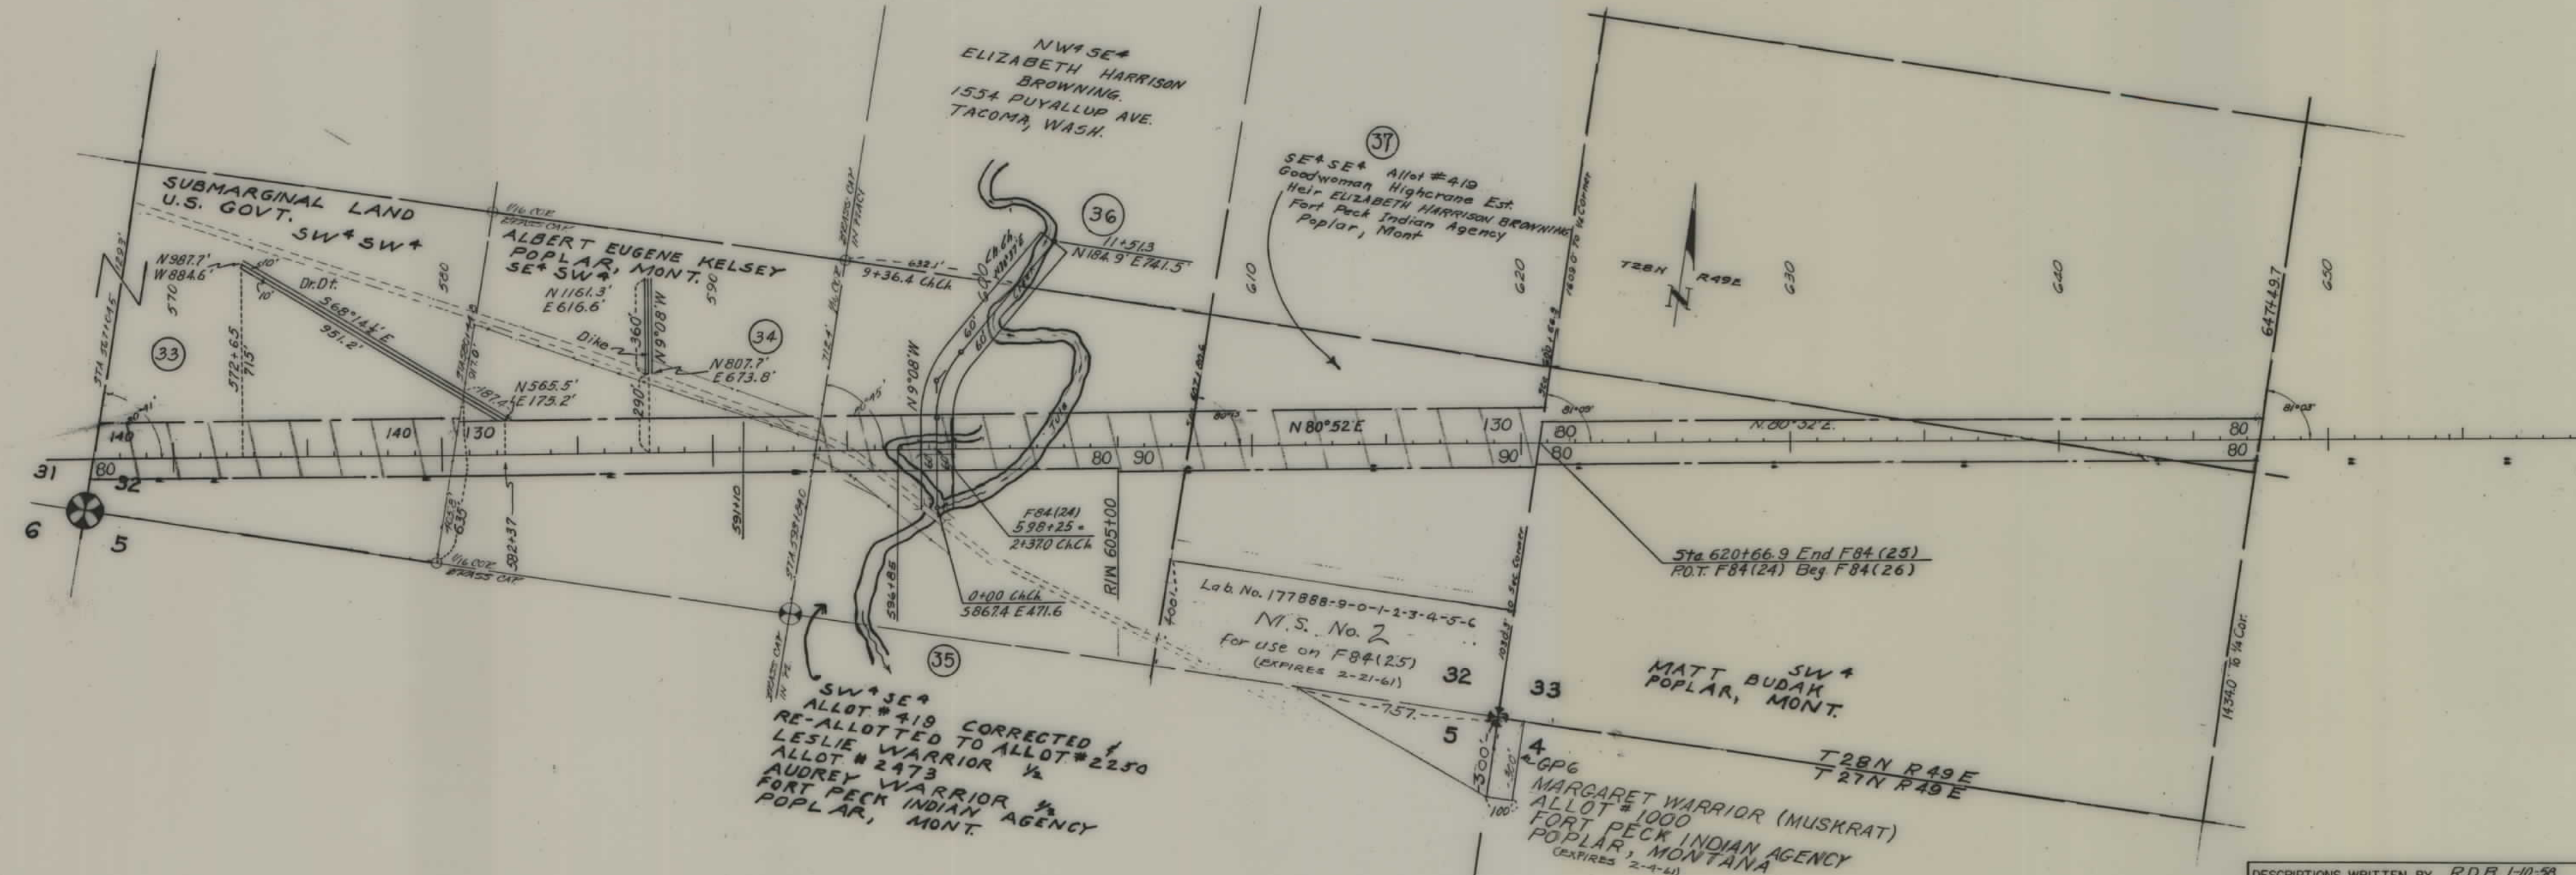

DESCRIPTIONS WRITTEN BY R.D.B. 1-10-58
 DESCRIPTIONS CHECKED BY E.J.S. 1-11-58
 MAPS COMPLETED BY R.F.G. 2-20-58
 MAPS TO BUR. PUB. ROADS
 MAPS TO CONSTRUCTION 2-21-58

STATE OF MONTANA
 STATE HIGHWAY COMMISSION
 LAND REQUIRED FOR RIGHT OF WAY
 ROOSEVELT COUNTY
 SCALE 1" = 400' MAP APPROVED BY T.H. 2-21-58