

PLANS


NOT

TO

SCALE

FED ROAD DIST NO	STATE	FED AID PROJ. CONST NO	NUMBERS R/W NO	STATE NO	SHEET NO	TOTAL SHEETS
8	MONT	F-86 ()	F-86 (19)		2	3

PE-F-86(19)

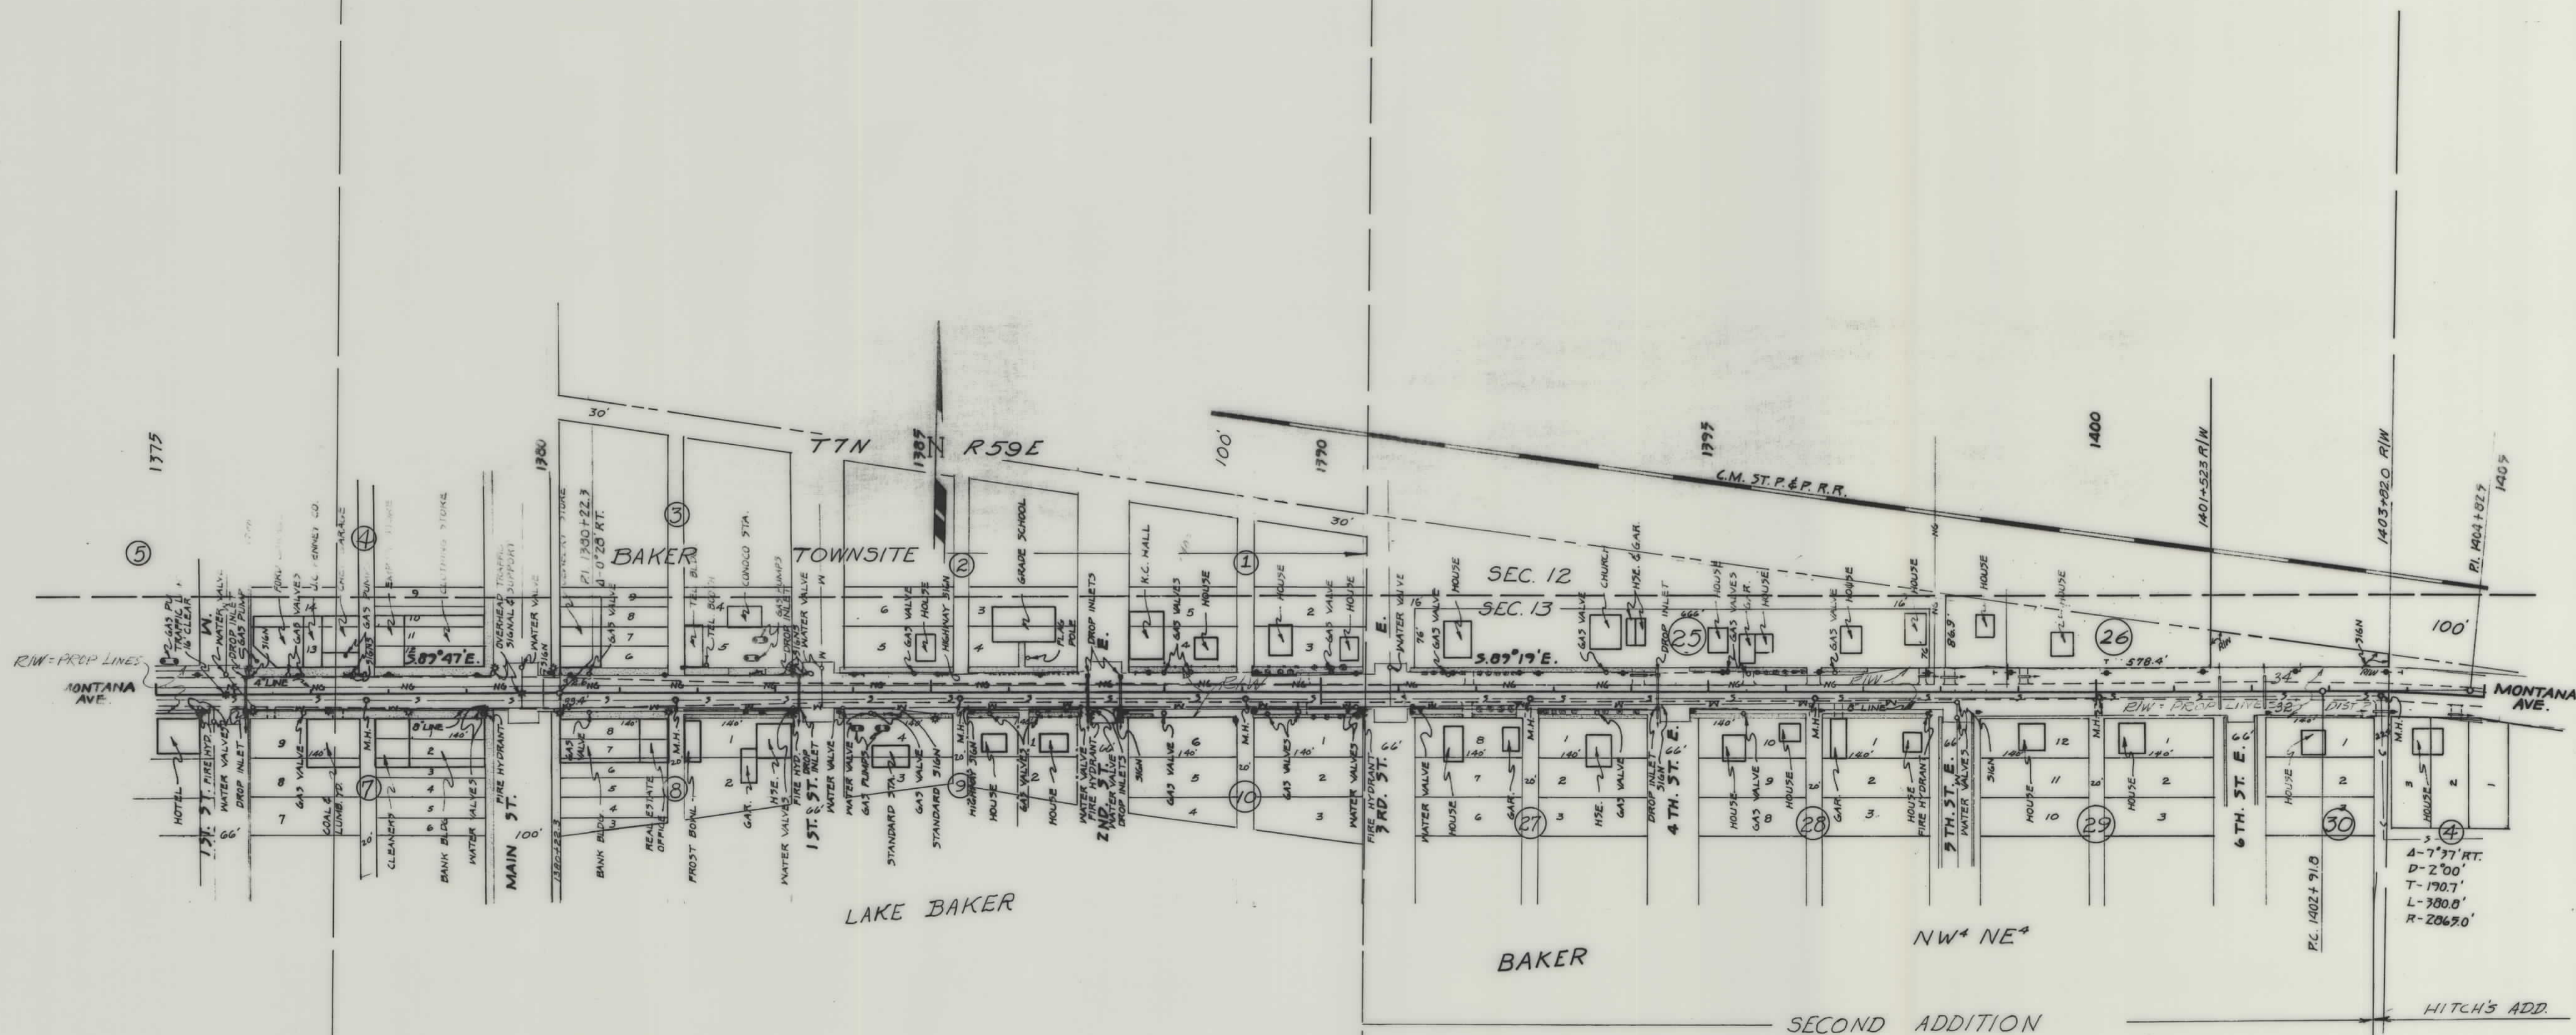


B.P.R. APPR.-3/21/61-8/16/61

MAPS MADE 1-26-61
MAPS REVISED
MAPS TO BUR. PUB. ROADS 3/20/61-
MAPS COMPLETED

STATE OF MONTANA
STATE HIGHWAY COMMISSION
LAND REQUIRED FOR RIGHT OF WAY
FALLON COUNTY
SCALE 1"=100' MAP APPROVED BY

FED. ROAD DIST. NO.	STATE	FED. AID PROJECT NUMBERS		STATE NO.	SHEET NO.	TOTAL SHEETS
		CONST. NO.	R/W NO.			
8	MONT.	F-86()	F-86(17)		3	3

P.E. F-86(19)

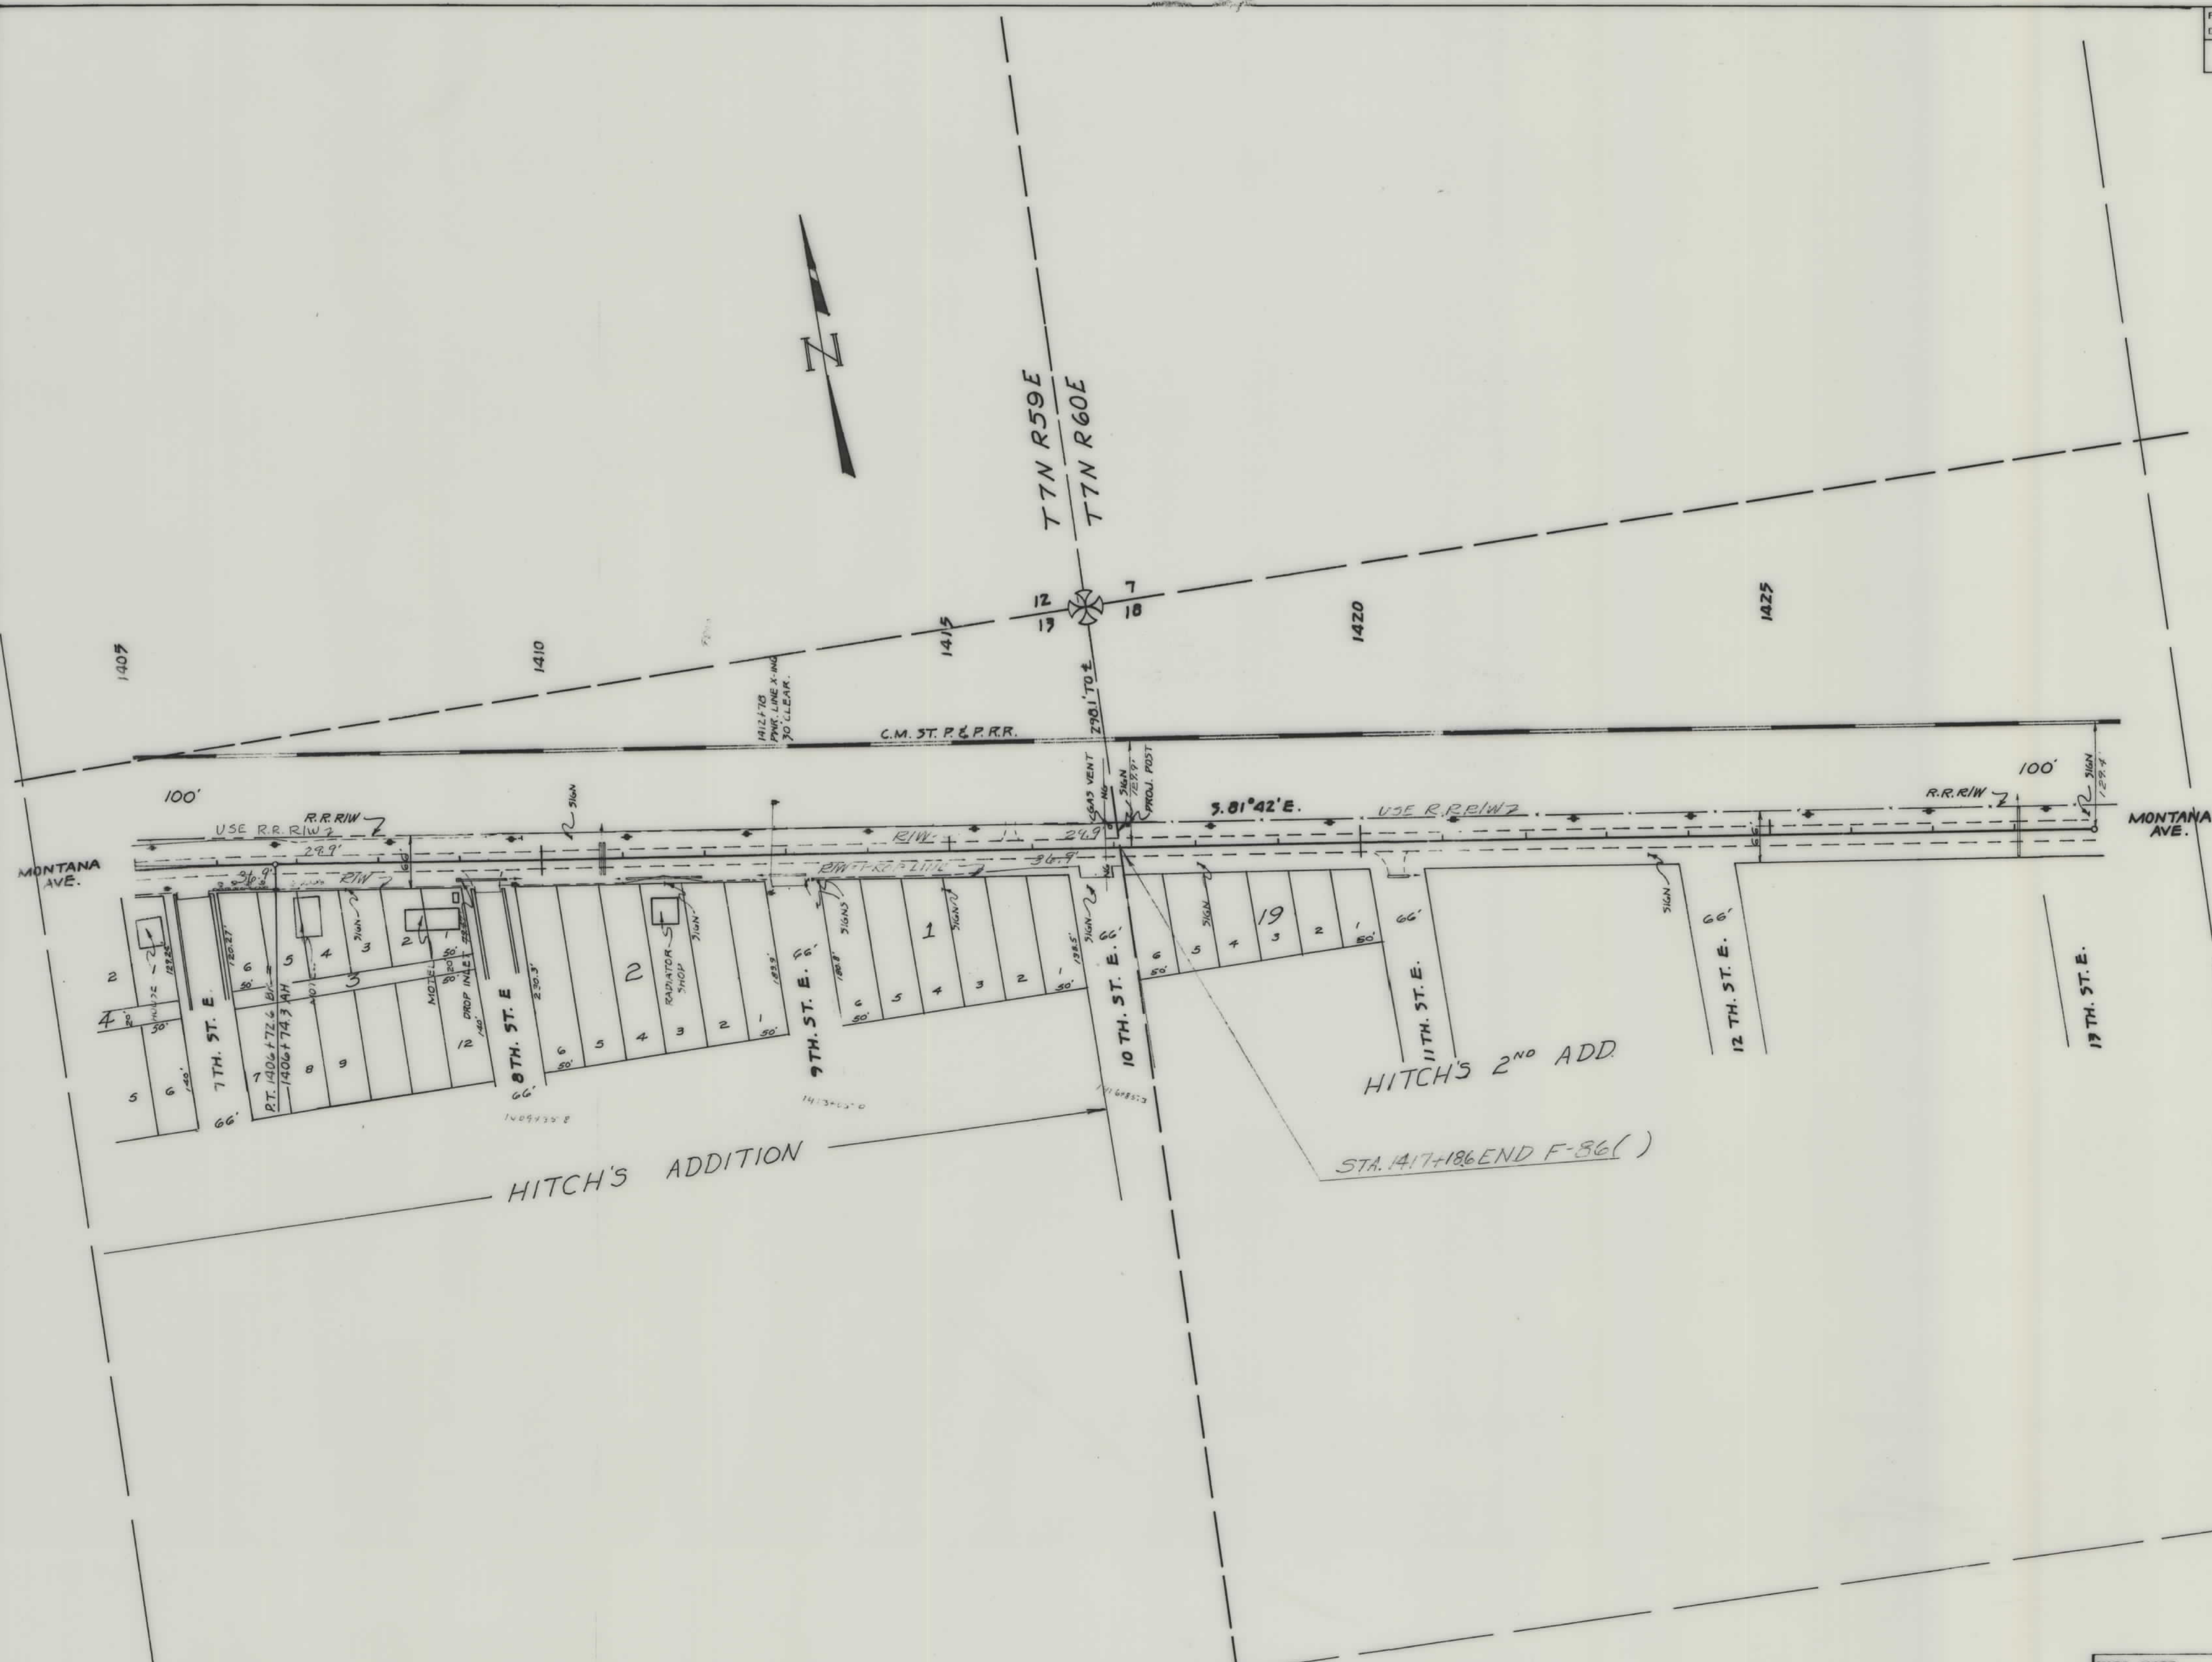

B.P.R. APPR.-3/21/61

MAPS MADE 1-26-61
 MAPS REVISED
 MAPS TO BUR. PUB. ROADS 3/20/61
 MAPS COMPLETED

STATE OF MONTANA
 STATE HIGHWAY COMMISSION
 LAND REQUIRED FOR RIGHT OF WAY
 FALLON COUNTY
 SCALE 1"=100' MAP APPROVED BY