


PLANS
NOT
TO
SCALE

FED. ROAD DIST. NO.	STATE	FED. AID PROJ. NO.	R/W NO.	SHEET NO.	TOTAL SHEETS
8	MONT.	101(5)	1101-5	2	4


STATE OF MONTANA
STATE HIGHWAY COMMISSION
LAND REQUIRED FOR RIGHT OF WAY
BLAINE COUNTY
SCALE 1" = 400' MAP COMPLETED 15 NOV 55

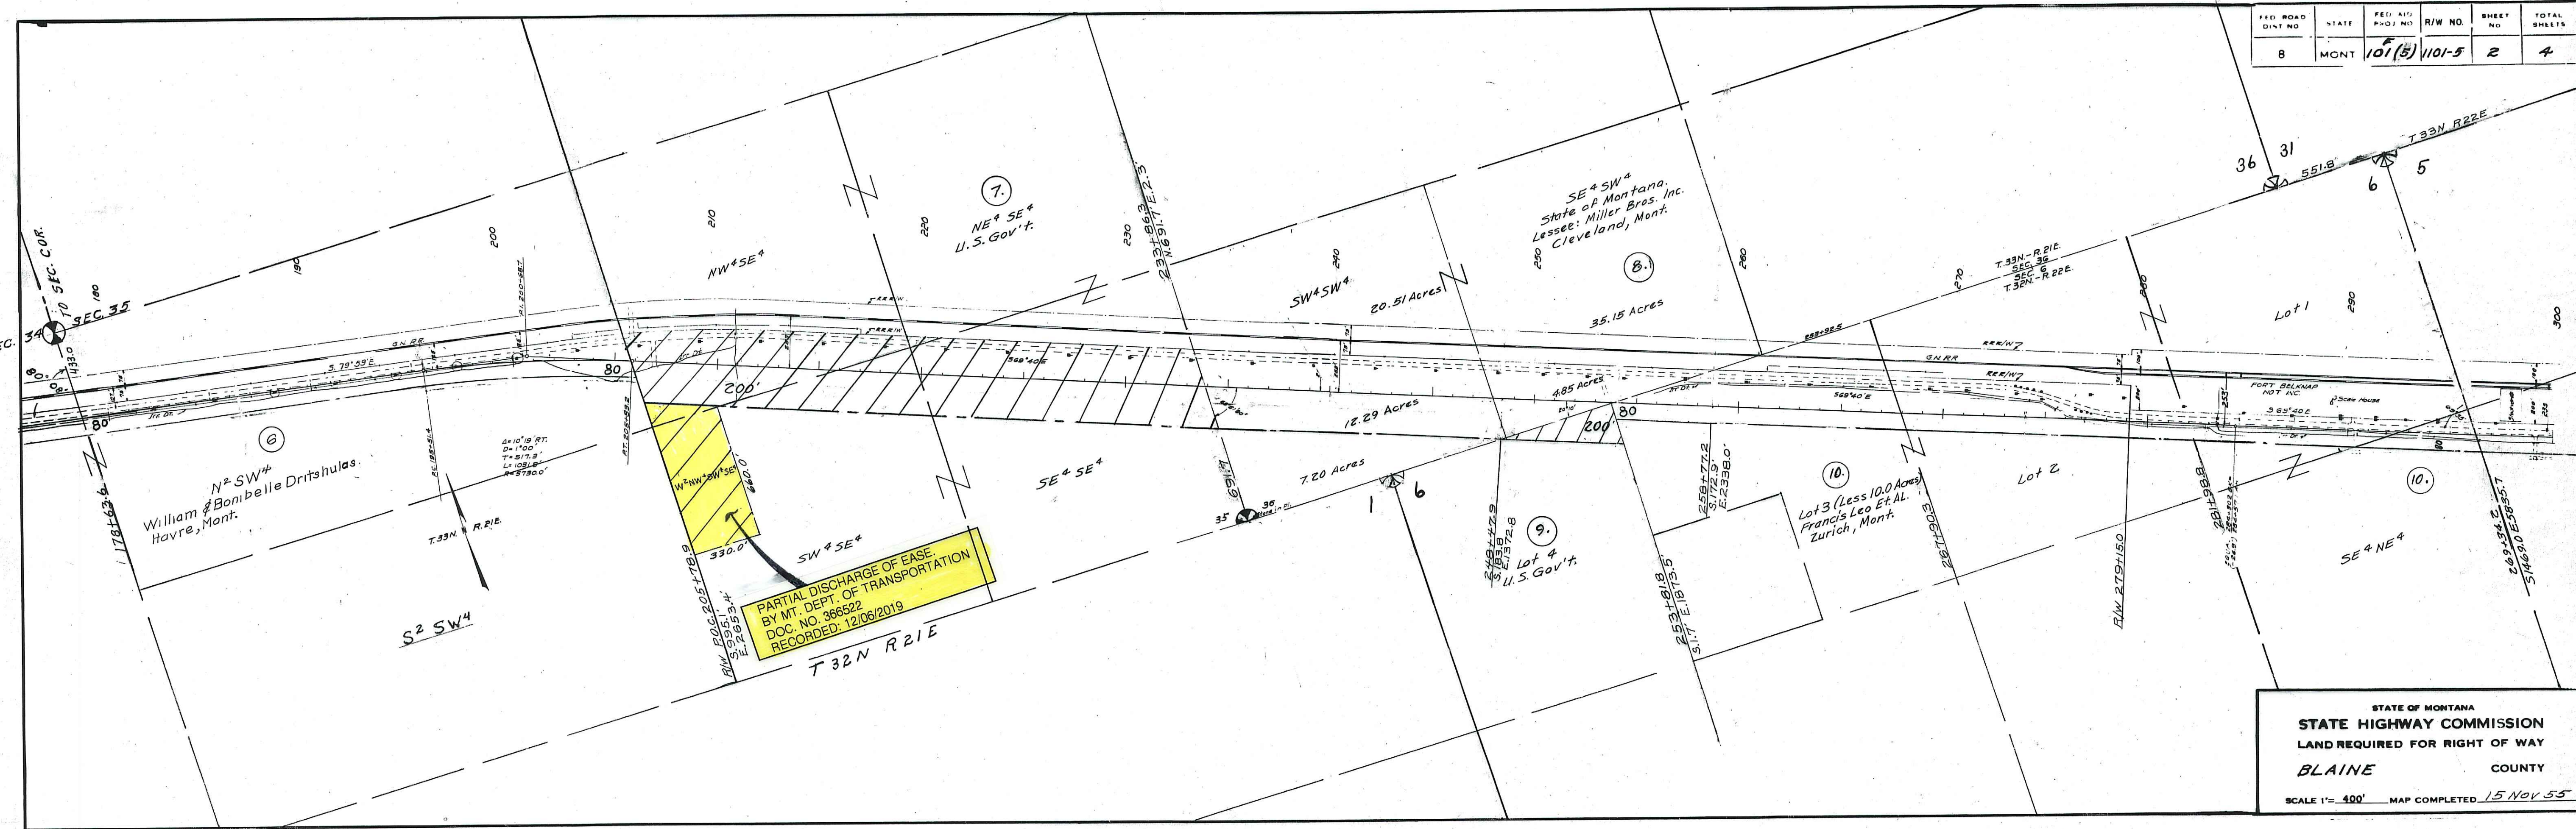


FED. ROAD DIST. NO.	STATE	FED. AID PROJ. NO.	R/W NO.	SHEET NO.	TOTAL SHEETS
8	MONT.	101(5)	1101-05	3	4

PARTIAL DISCHARGE OF EASE.
DOC. NO. 366521
BK 56 MISC.; PG 863
RECORDED: 12/06/2019

STATE OF MONTANA
STATE HIGHWAY COMMISSION
LAND REQUIRED FOR RIGHT OF WAY
BLAINE COUNTY
SCALE 1"= 400' MAP COMPLETED 15 Nov. 55

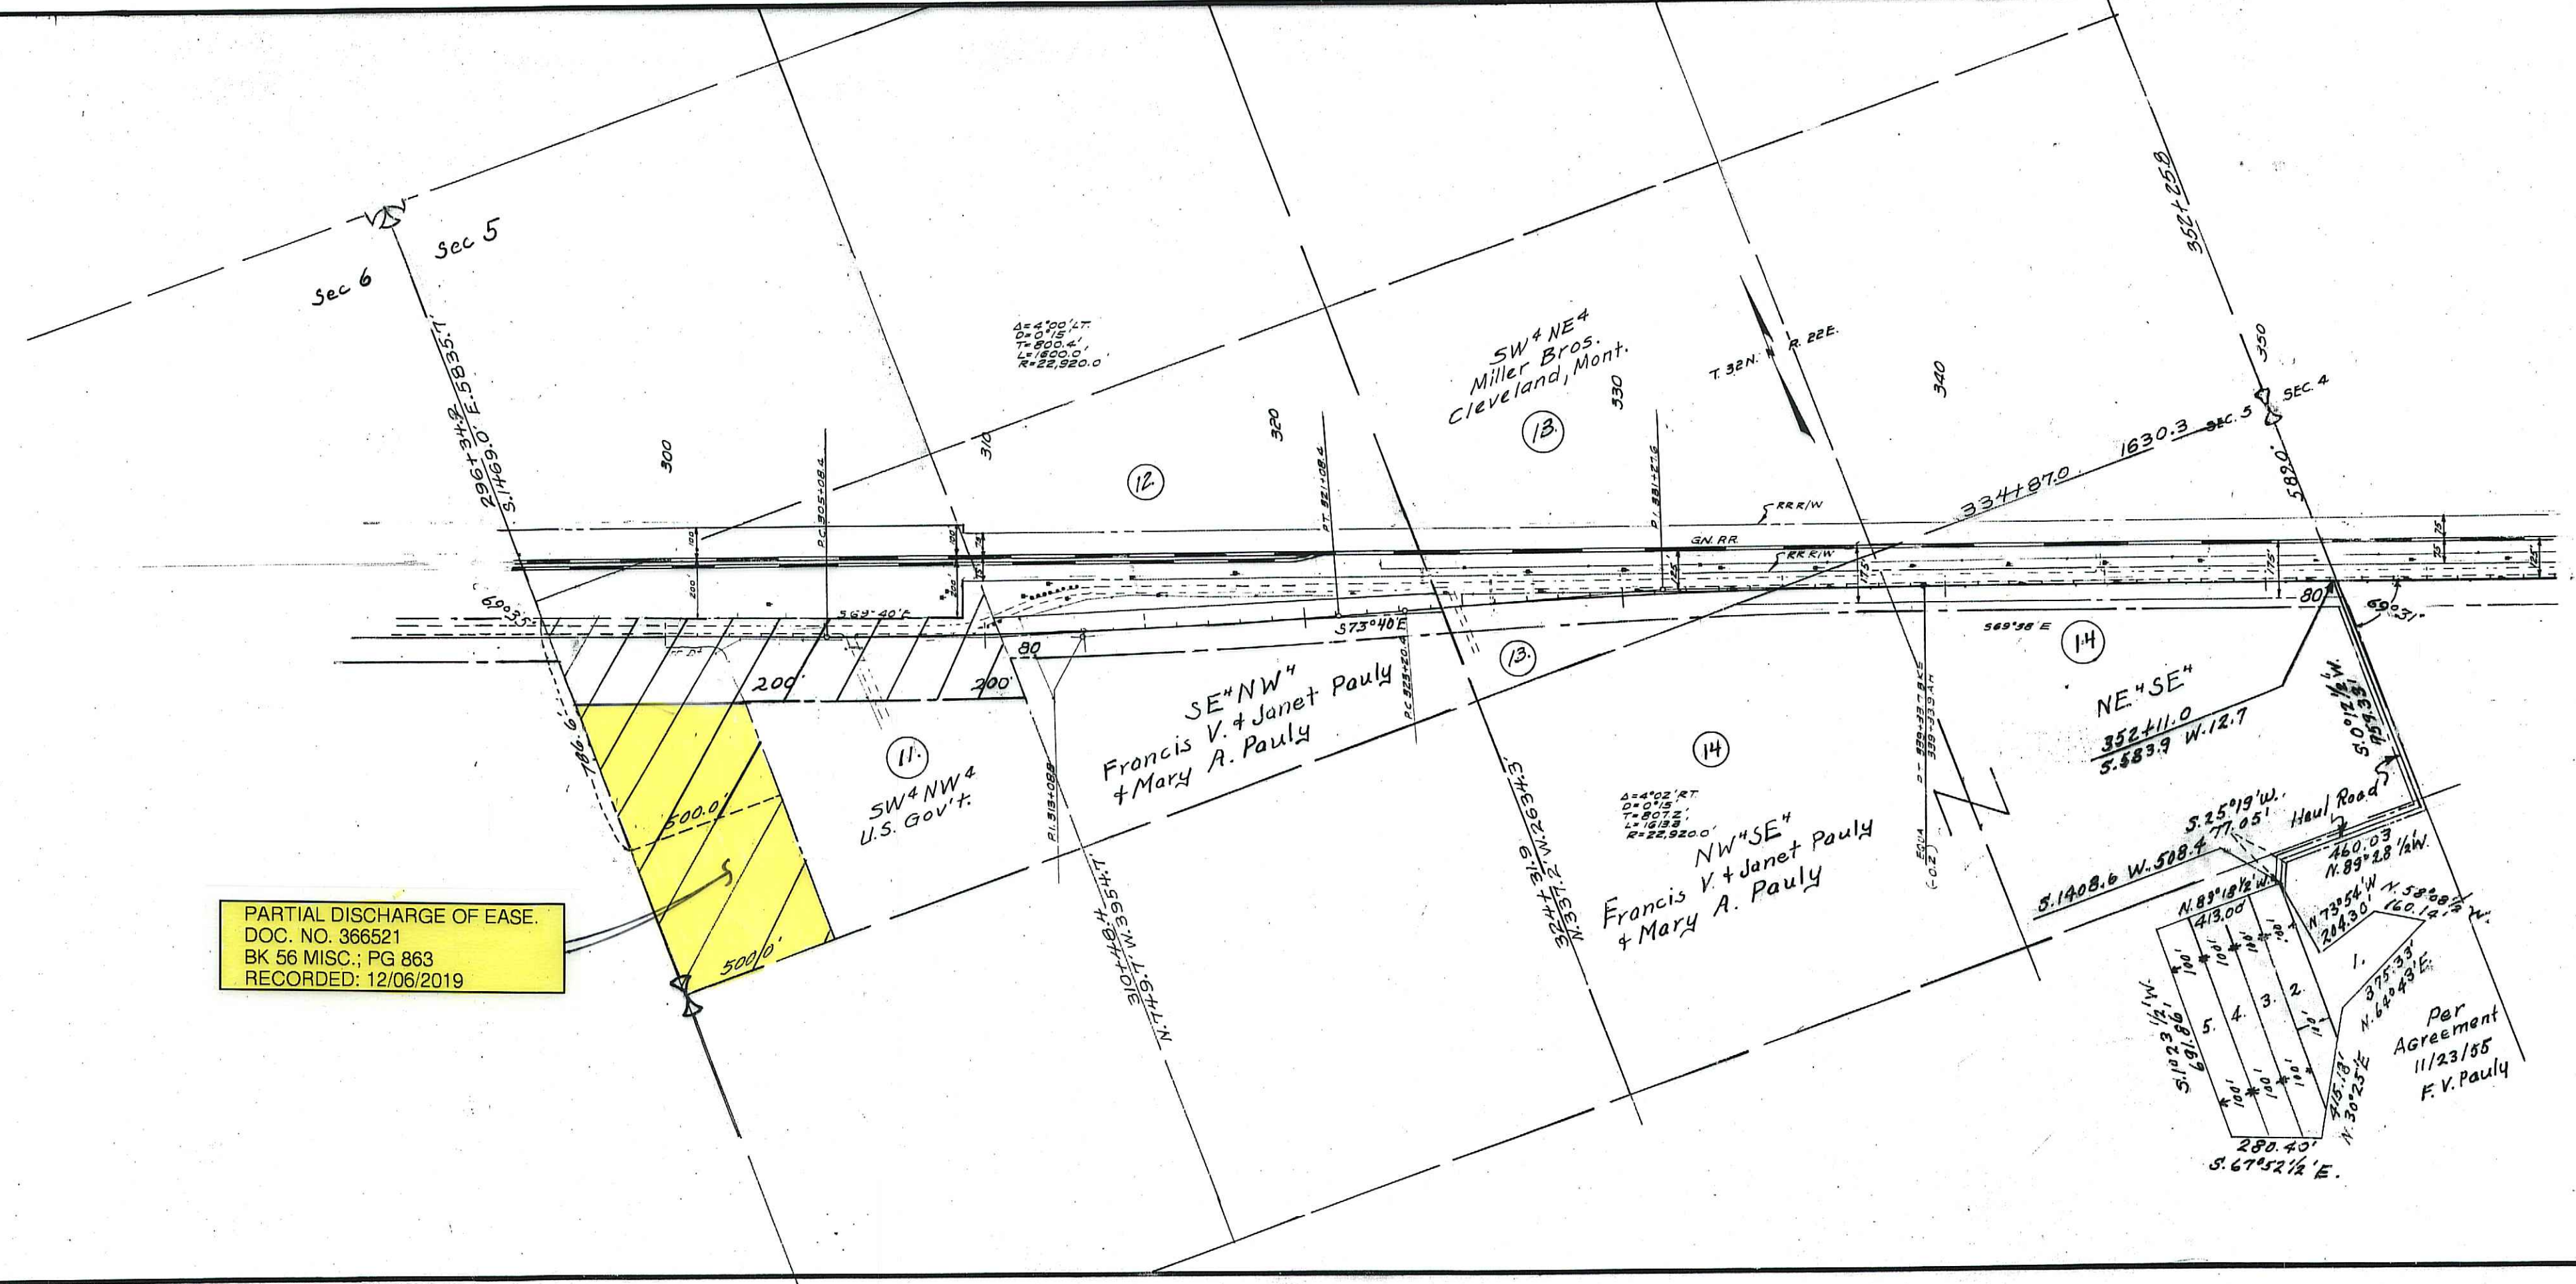

FED. ROAD DIST. NO.	STATE	FED. AID PROJ. NO.	R/W NO.	SHEET NO.	TOTAL SHEETS
8	MONT.	F-101(5)	1101-05	4	4

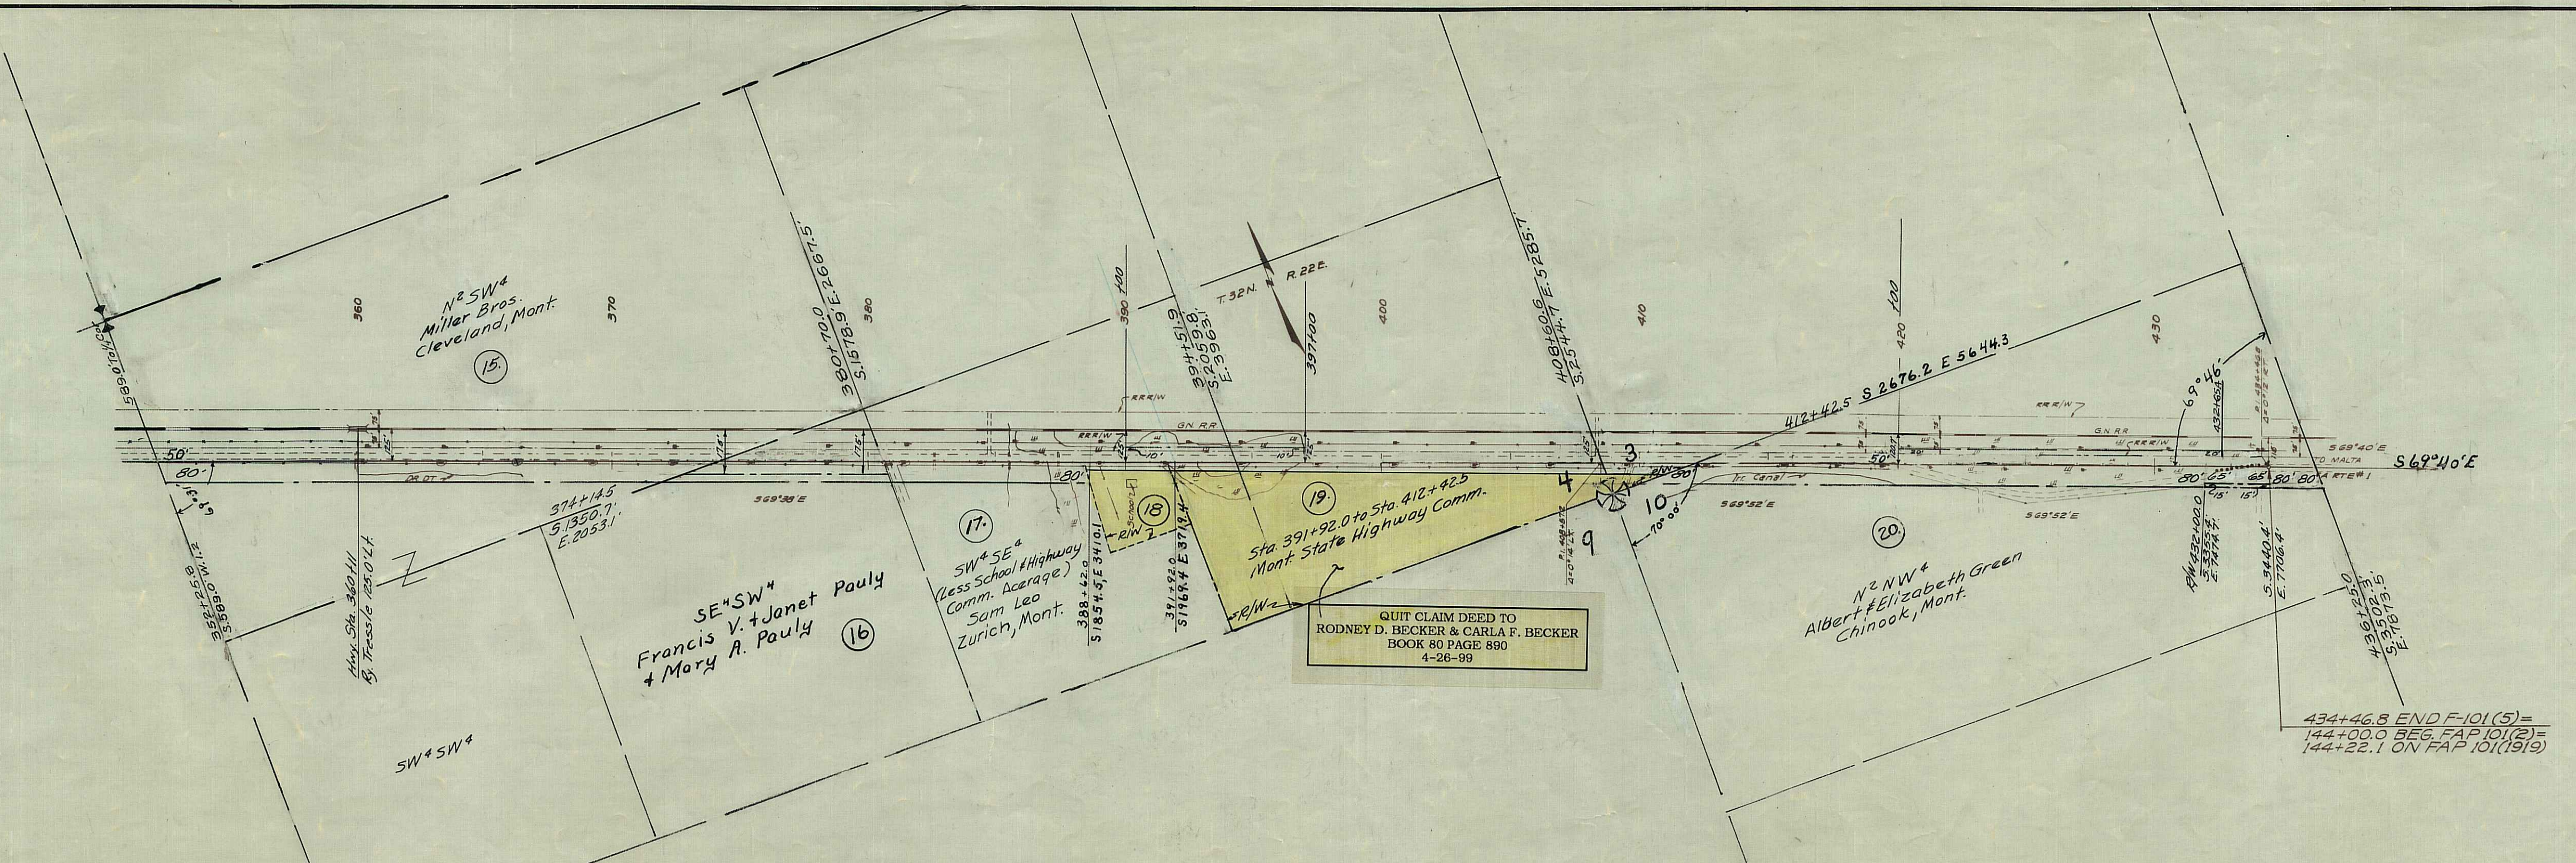

STATE OF MONTANA
STATE HIGHWAY COMMISSION
 LAND REQUIRED FOR RIGHT OF WAY
 BLAINE COUNTY
 SCALE 1" = 400' MAP COMPLETED 15 Nov 55