


PLANS
NOT
TO
SCALE

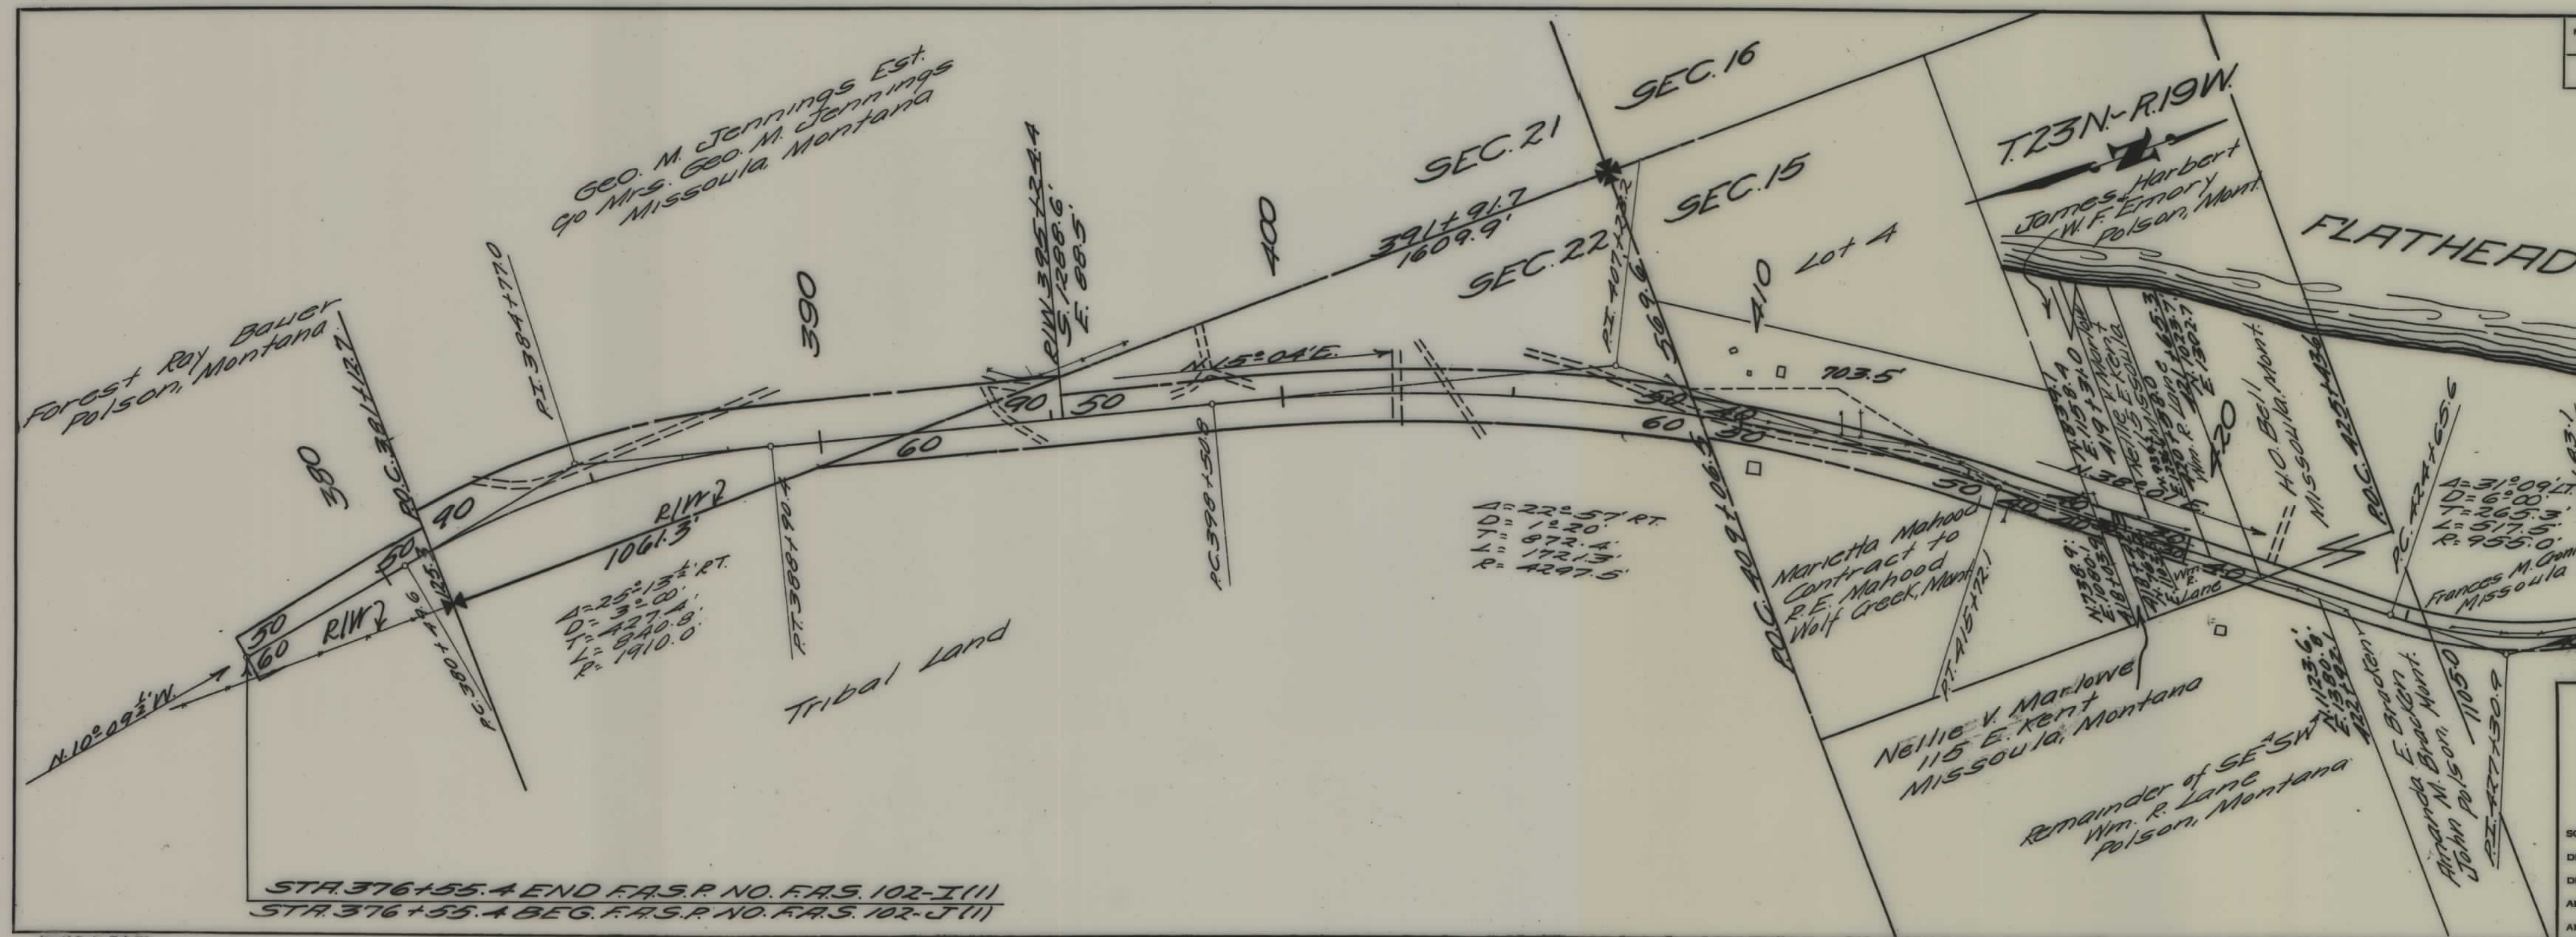

Primary					
FED. ROAD DIST. NO.	STATE	FED. AID PROJ. NO.	FISCAL YEAR	SHEET No.	TOTAL SHEETS
1	MONT.	F.A.S. 102-J(1)		1	4

STA 376+55.4 END F.A.S.P. NO. F.A.S. 102-J(1)
 STA 376+55.4 BEG. F.A.S.P. NO. F.A.S. 102-J(1)

STATE OF MONTANA
 STATE HIGHWAY COMMISSION
 PLAT SHOWING LAND
 REQUIRED FOR RIGHT OF WAY
 LAKE COUNTY

SCALE 1"=200' MAP COMPLETED
 DESCRIPTIONS WRITTEN BY Dalton DATE Oct 23 1941
 DESCRIPTIONS CHECKED BY T.J. DATE 10-27-41
 APPROVED BY _____ PLANS DEPT.
 APPROVED BY _____ R/W ENGINEER

FED. ROAD DIST. NO.	STATE	FED. AID PROJ. NO.	FISCAL YEAR	SHEET NO.	TOTAL SHEETS
1	MONT.	102-J(11)	2	4	

STATE OF MONTANA
STATE HIGHWAY COMMISSION
PLAT SHOWING LAND
REQUIRED FOR RIGHT OF WAY
LAKE COUNTY


SCALE 1"=200' MAP COMPLETED _____

DESCRIPTIONS WRITTEN BY _____ DATE _____

DESCRIPTIONS CHECKED BY _____ DATE _____


APPROVED BY _____ PLANS DEPT.

APPROVED BY _____ R/W ENGINEER

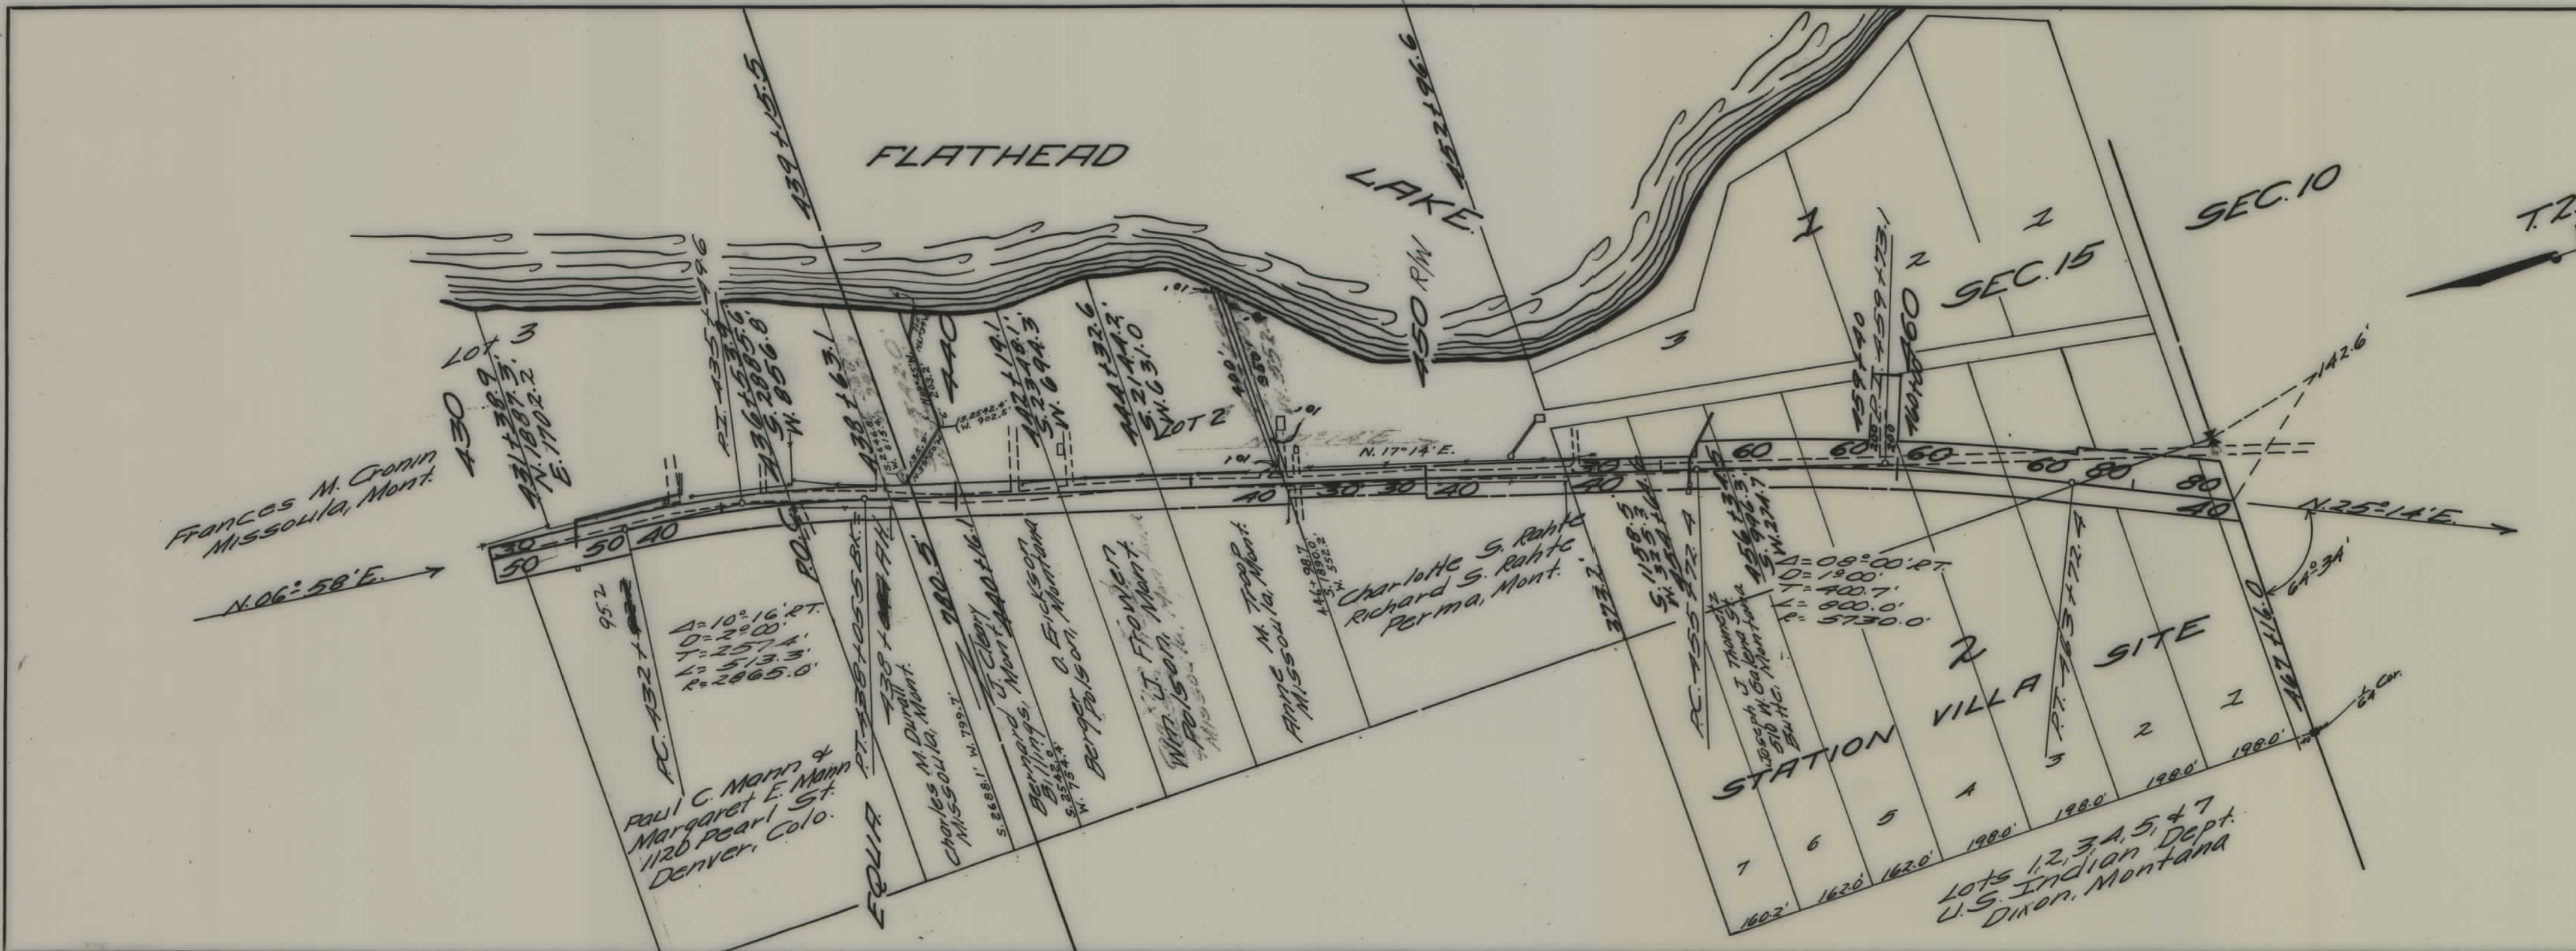

Primary

FED. ROAD DIST. NO.	STATE	FED. AID PROJ. NO.	FISCAL YEAR	SHEET No.	TOTAL SHEETS
1	MONT.	102-27(1)	3	4	

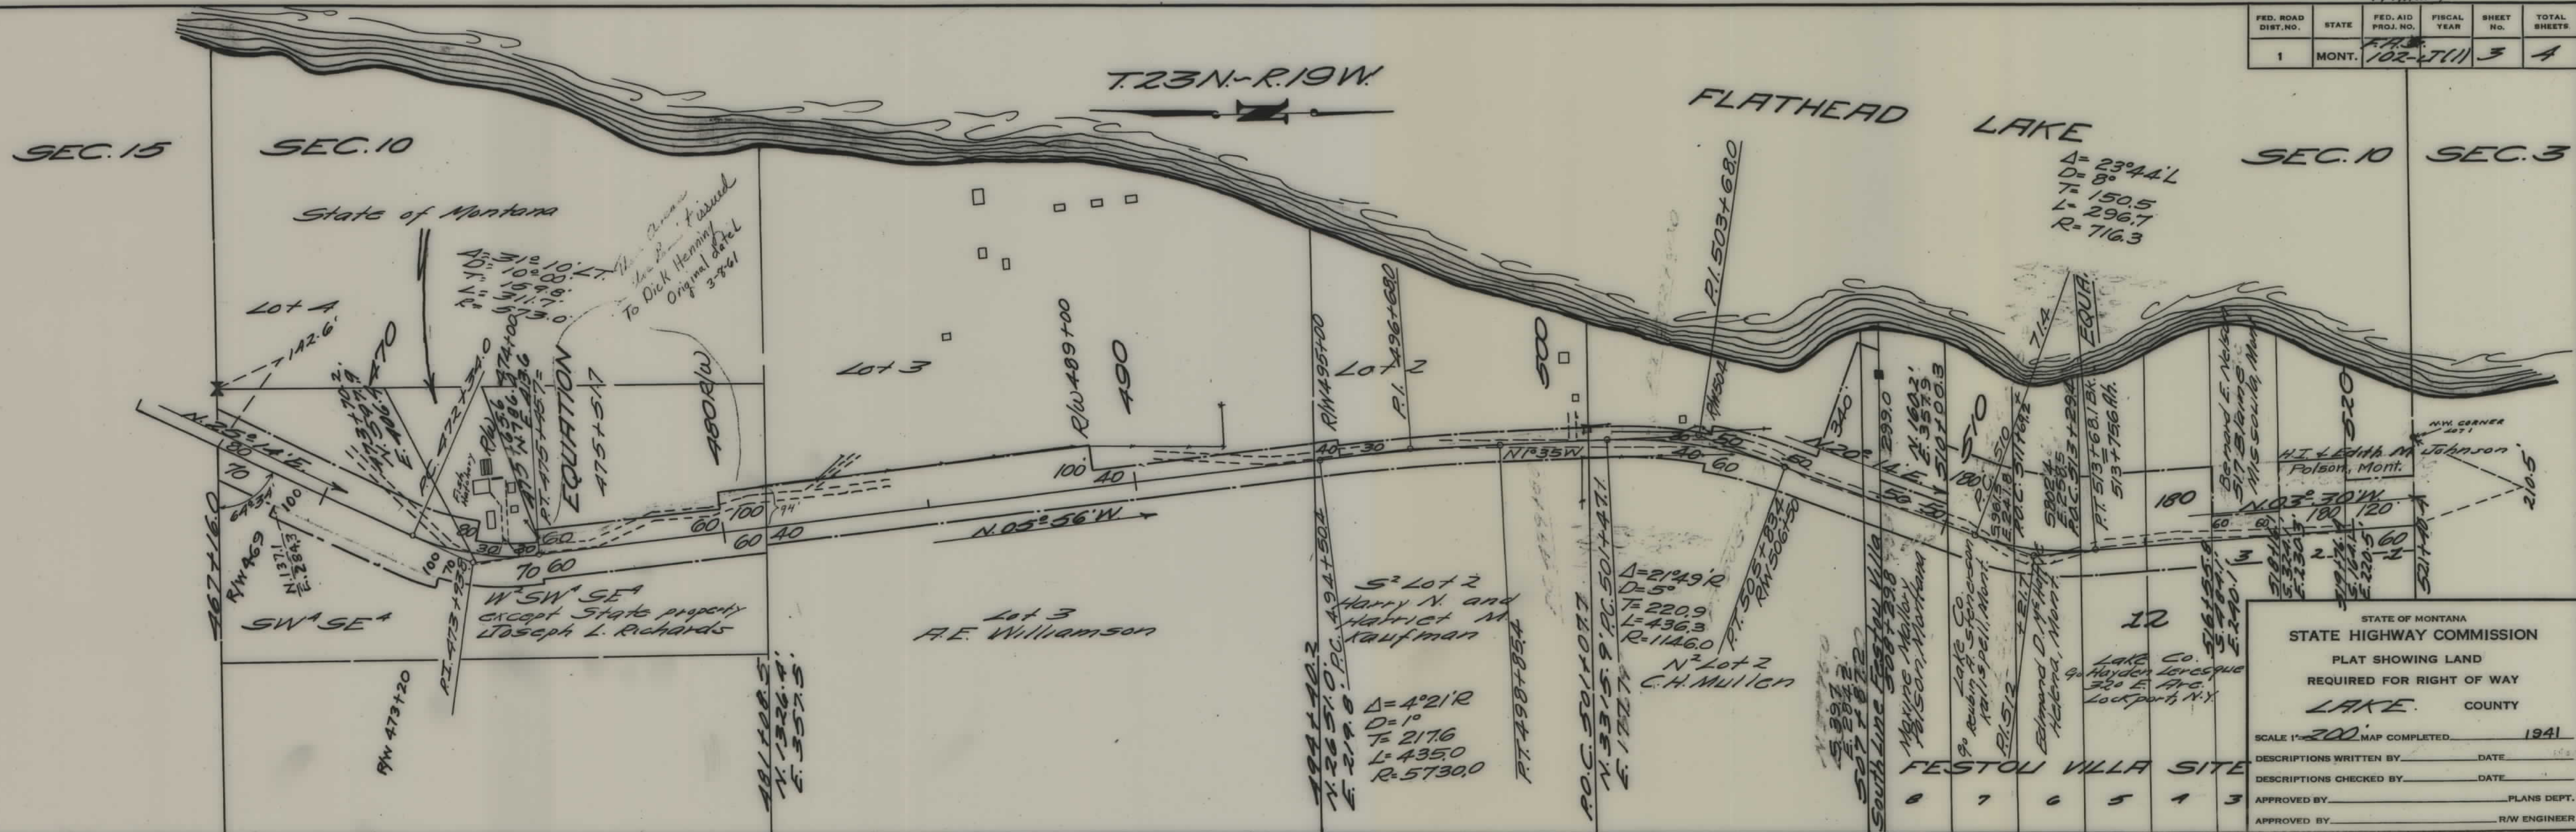

STATE OF MONTANA
STATE HIGHWAY COMMISSION
PLAT SHOWING LAND
REQUIRED FOR RIGHT OF WAY
LAKE COUNTY

SCALE 1"=200' MAP COMPLETED 1941

DESCRIPTIONS WRITTEN BY _____ DATE _____

DESCRIPTIONS CHECKED BY _____ DATE _____

APPROVED BY _____ PLANS DEPT.

APPROVED BY _____ R/W ENGINEER

Primary					
FED. ROAD DIST. NO.	STATE	FED. AID PROJ. NO.	FISCAL YEAR	SHEET NO.	TOTAL SHEETS
1	MONT.	F.H.D. 102-JT(11)	4	4	4

