



PLANS
NOT
TO
SCALE

FED. ROAD DIST. NO.	STATE	FED. AID PROJ. NO.	R/W	SHEET No.	TOTAL SHEETS
1	MONT.	F 156 (7)	1156 (07)	2	4

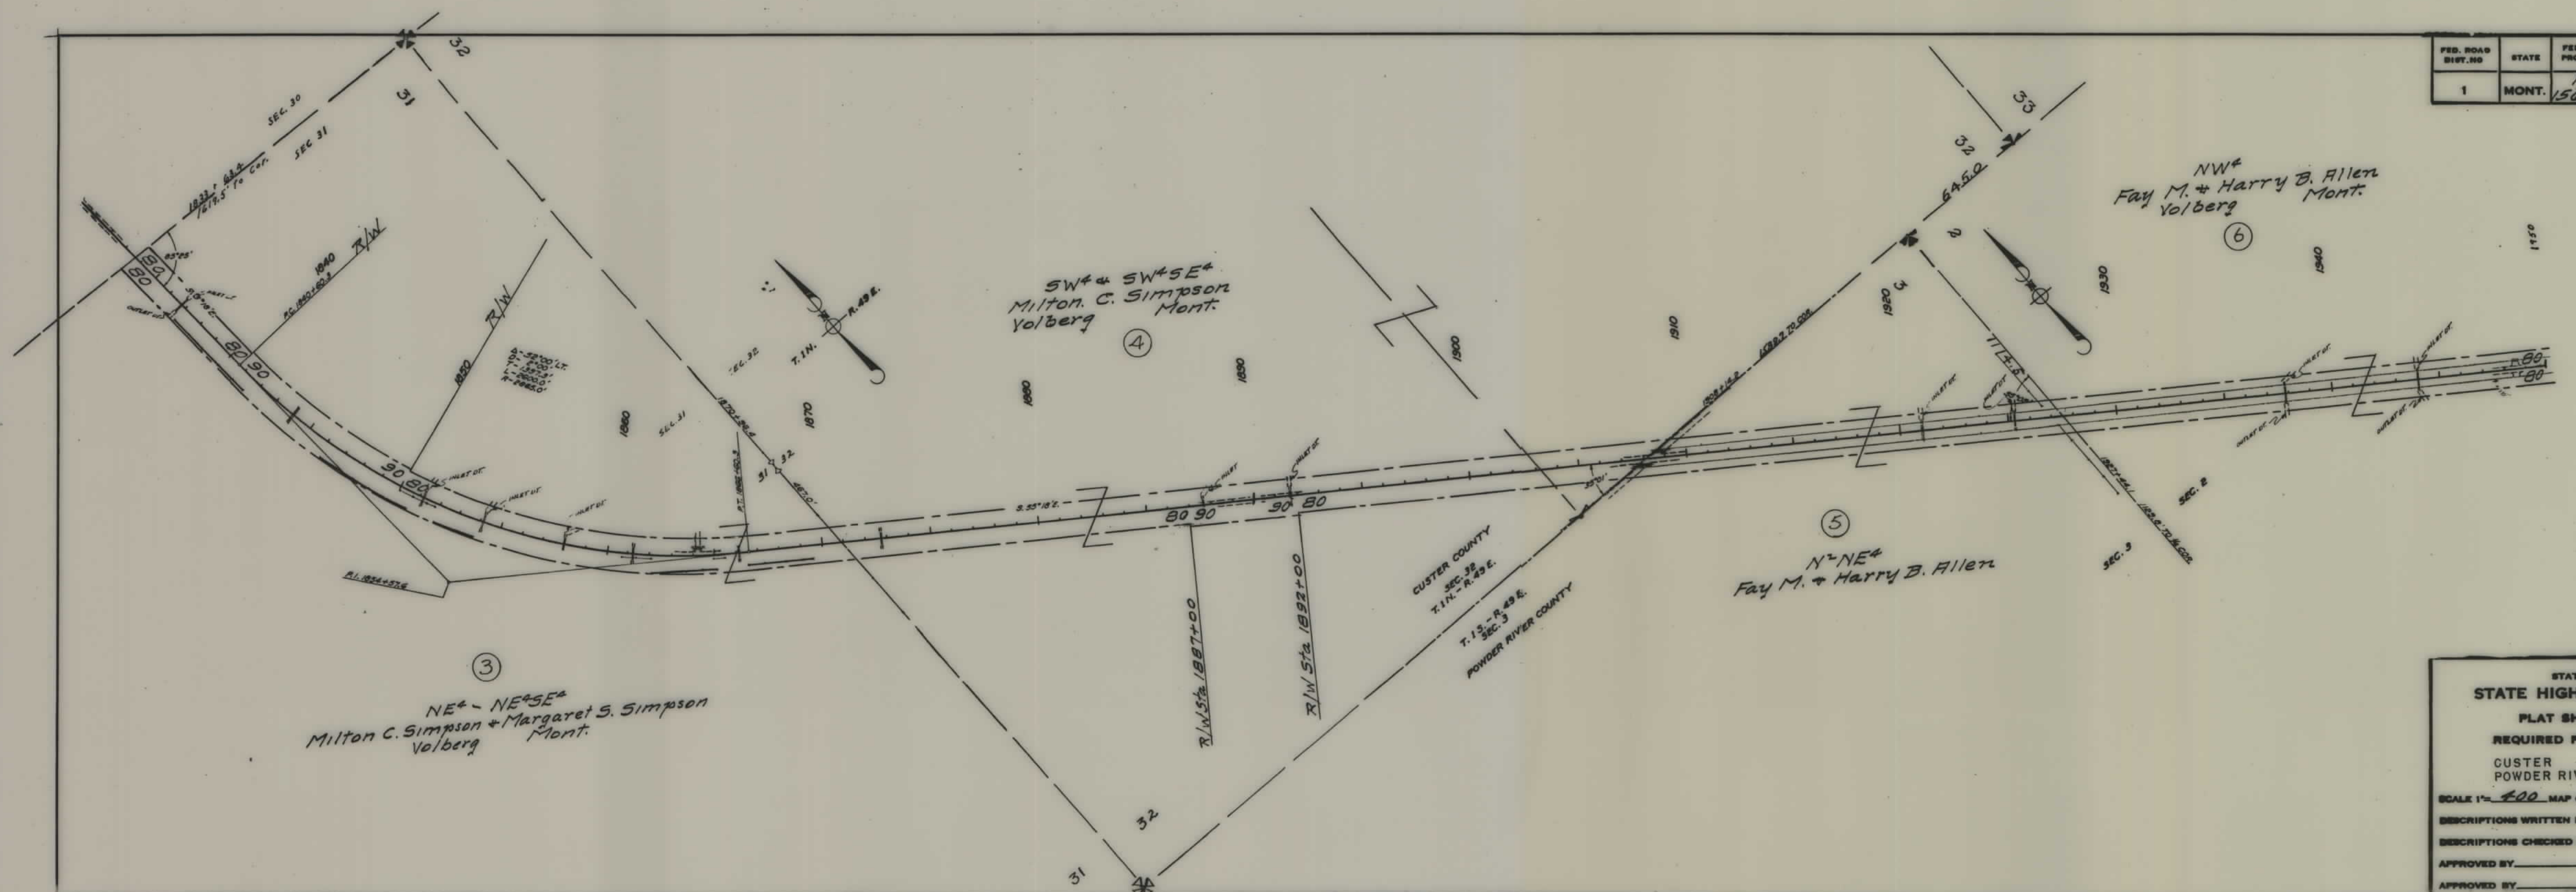

STATE OF MONTANA
STATE HIGHWAY COMMISSION
 PLAT SHOWING LAND
 REQUIRED FOR RIGHT OF WAY
 CUSTER COUNTY
 POWDER RIVER
 SCALE 1" = 400' MAP COMPLETED April 17 1951
 DESCRIPTIONS WRITTEN BY Shelton DATE 2/21/51
 DESCRIPTIONS CHECKED BY Bowden DATE 2/21/51
 APPROVED BY _____ PLANS DEPT.
 APPROVED BY _____ R/W ENGINEER

FED. ROAD DIST. NO.	STATE	FED. AID PROJ. NO.	R/W	SHEET NO.	TOTAL SHEETS
1	MONT.	156(7)	1156(07)	3	4

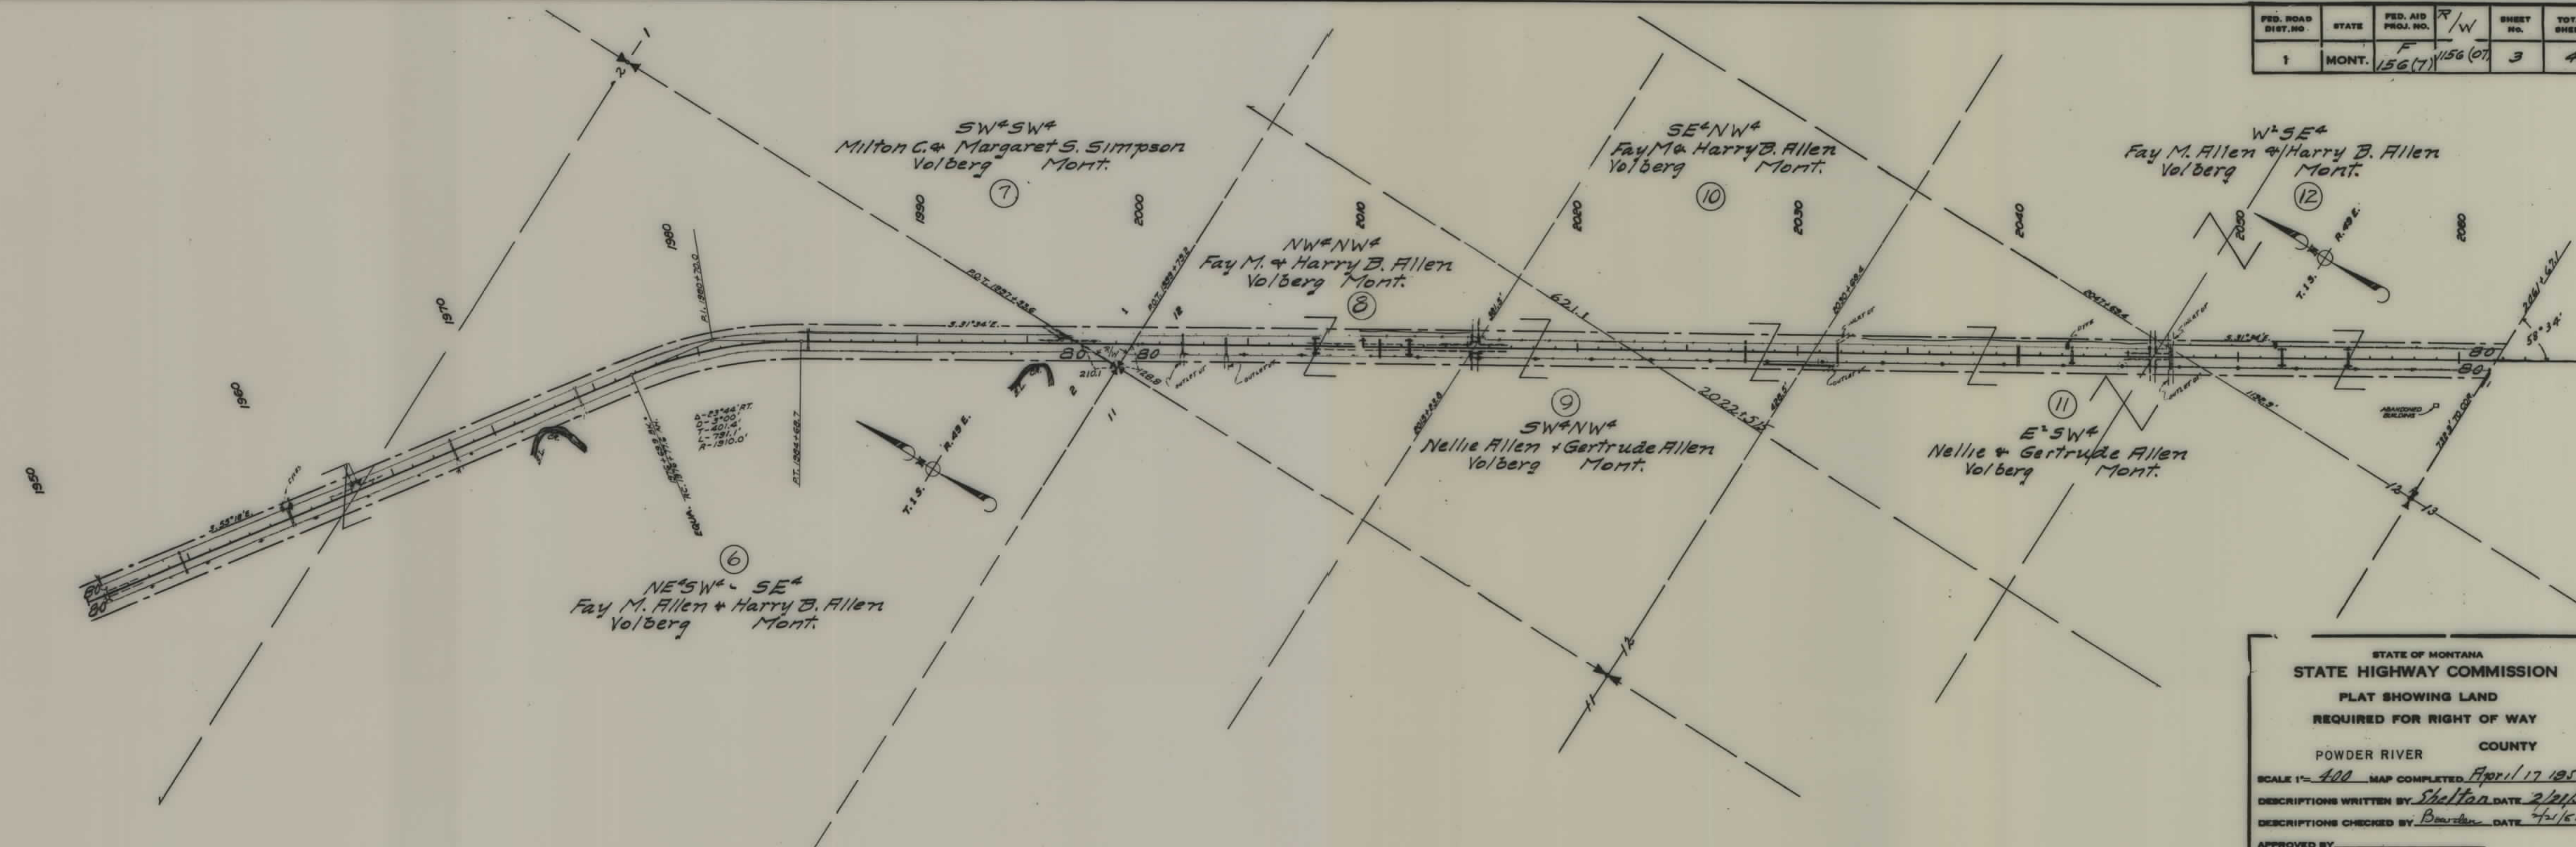

STATE OF MONTANA
STATE HIGHWAY COMMISSION
PLAT SHOWING LAND
REQUIRED FOR RIGHT OF WAY
POWDER RIVER COUNTY
SCALE 1"=400' MAP COMPLETED April 17 1951
DESCRIPTIONS WRITTEN BY Shelton DATE 2/21/51
DESCRIPTIONS CHECKED BY Boardman DATE 4/2/51
APPROVED BY _____
APPROVED BY _____ R/W ENGINEER

