

PLANS
NOT
TO
SCALE

FED. ROAD DIST. NO.	STATE	FED. AID PROJ. NO.	FISCAL YEAR	SHEET NO.	TOTAL SHEETS
1	MONT.	160 D		1	10




FED. ROAD DIST. NO.	STATE	FED. AID PROJ. NO.	FISCAL YEAR	SHEET NO.	TOTAL SHEETS
1	MONT.	100 D		2	10



STATE OF MONTANA
STATE HIGHWAY COMMISSION
 PLAT SHOWING LAND
 REQUIRED FOR RIGHT OF WAY
 YELLOWSTONE COUNTY

SCALE 1"= 400' MAP COMPLETED 5-25-30
 DESCRIPTIONS WRITTEN BY T.P.J. DATE 5-25-30
 DESCRIPTIONS CHECKED BY E.O.P. DATE 5-25-30
 APPROVED BY _____ PLANS BY _____


FED. ROAD DIST. NO.	STATE	FED. AID PROJ. NO.	FISCAL YEAR	SHEET NO.	TOTAL SHEETS
1	MONT.	100 D		3	10

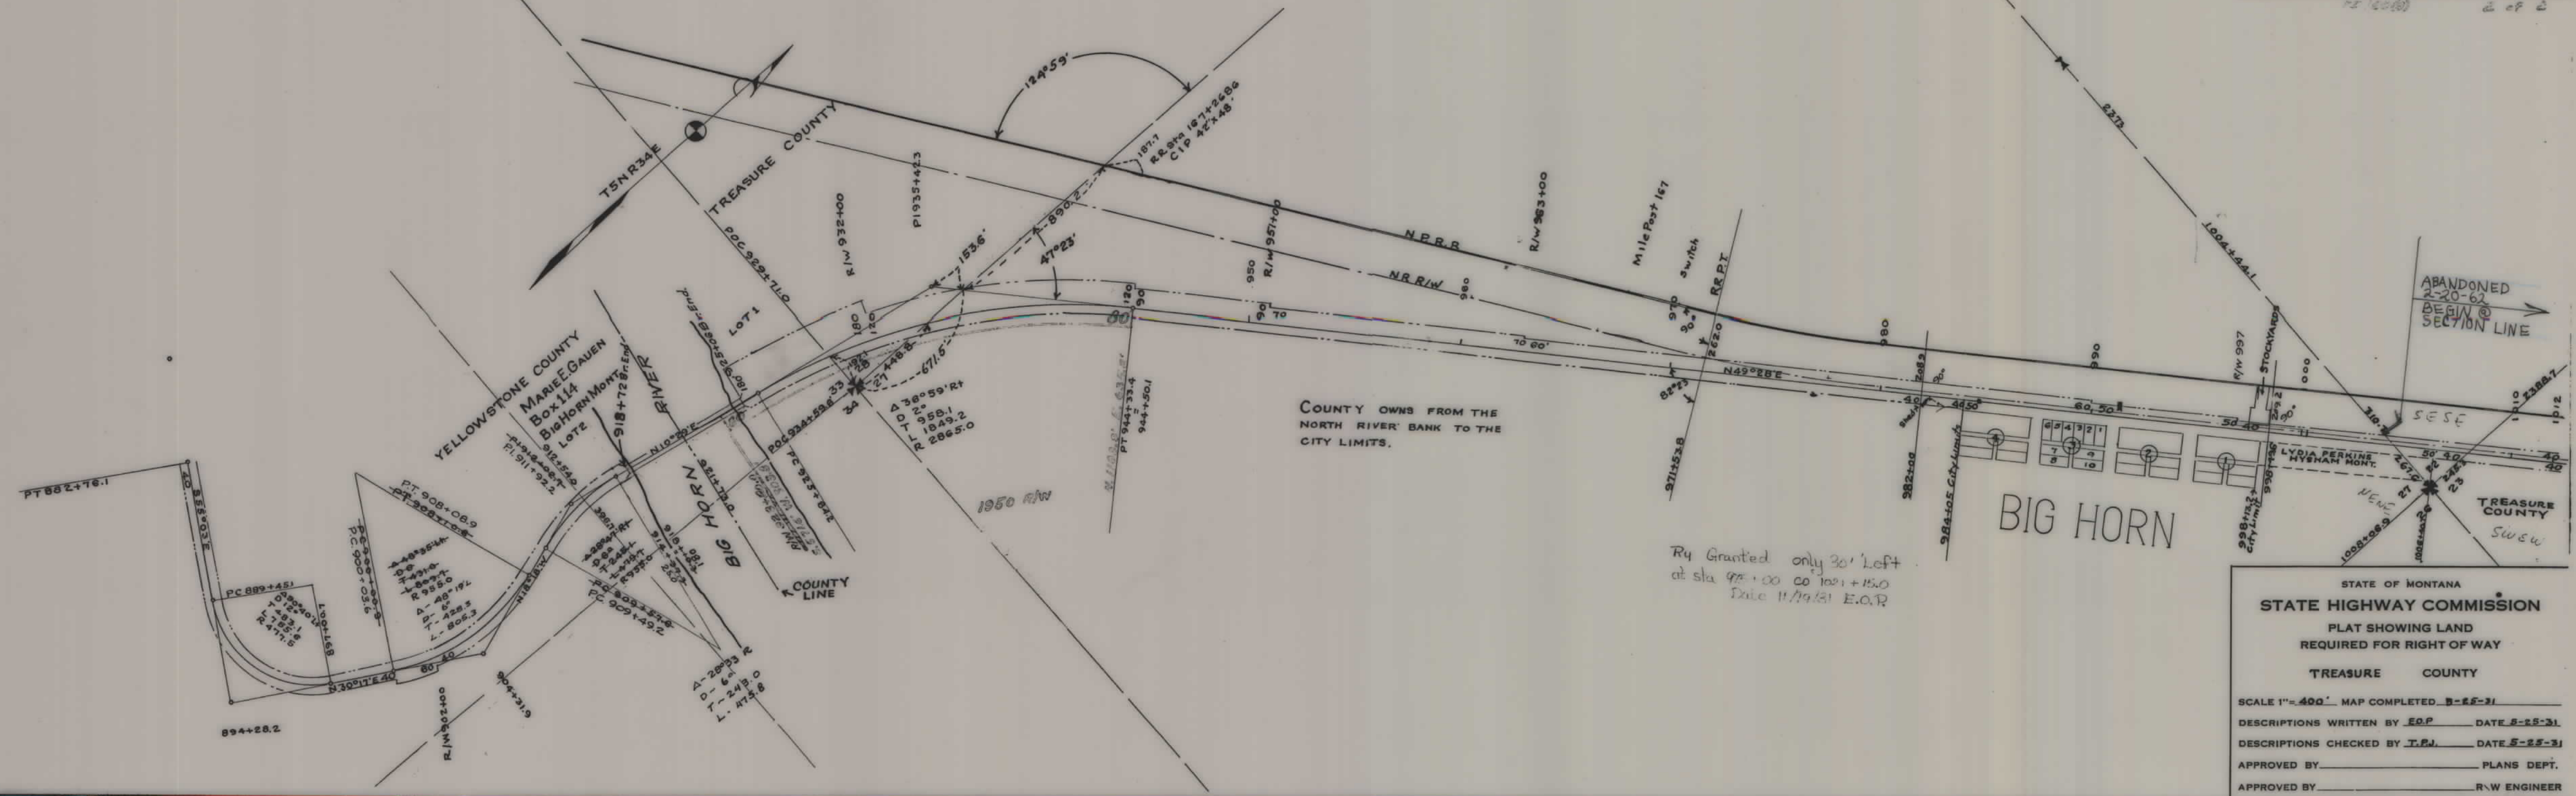


STATE OF MONTANA
STATE HIGHWAY COMMISSION
 PLAT SHOWING LAND
 REQUIRED FOR RIGHT OF WAY
 TREASURE COUNTY


SCALE 1"=400' MAP COMPLETED 5-25-31
 DESCRIPTIONS WRITTEN BY E.O.P. DATE 5-25-31
 DESCRIPTIONS CHECKED BY T.P.J. DATE 5-25-31
 APPROVED BY _____ PLANS DEPT.
 APPROVED BY _____ R/W ENGINEER

FED. ROAD DIST. NO.	STATE	FED. AID PROJ. NO.	FISCAL YEAR	SHEET NO.	TOTAL SHEETS
1	MONT.	160D		5	10

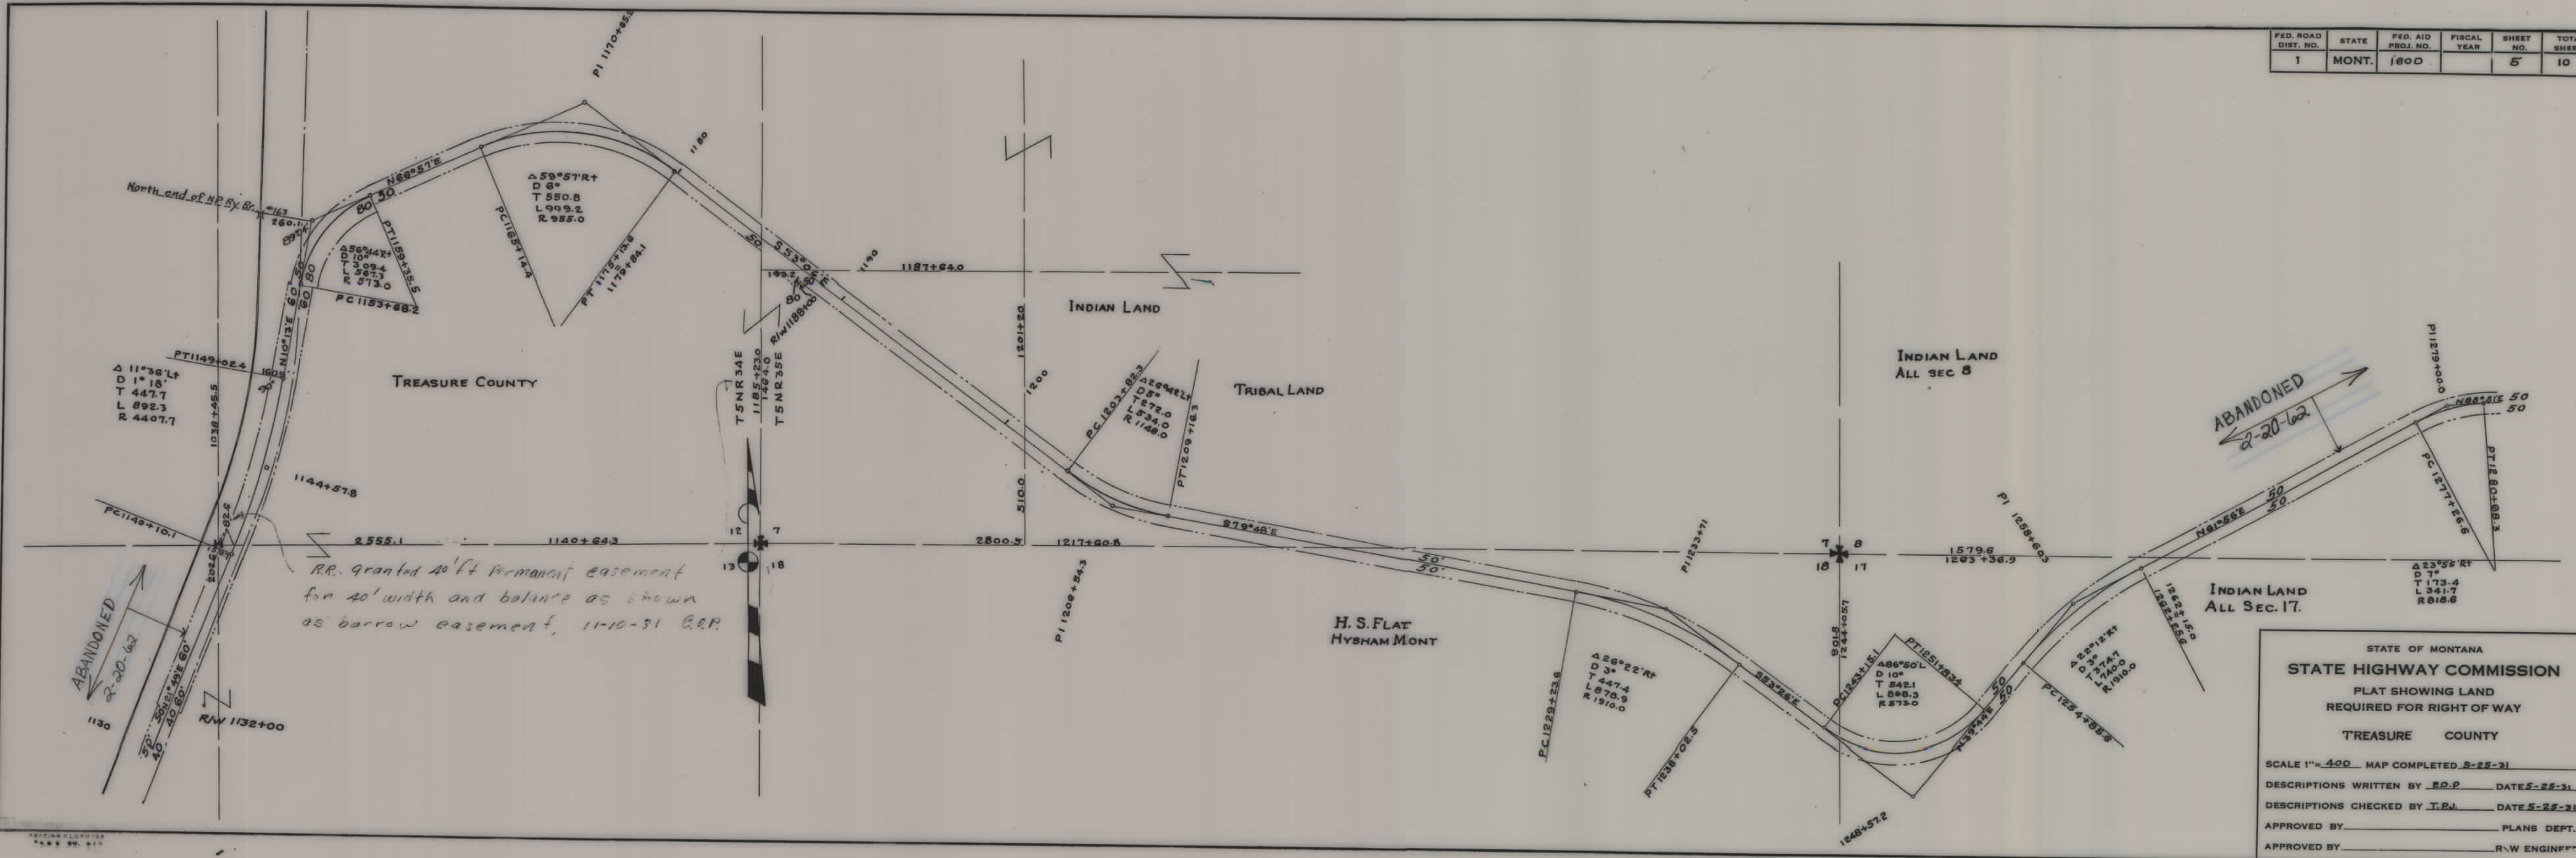

FED. ROAD DIST. NO.	STATE	FED. AID PROJ. NO.	FISCAL YEAR	SHEET NO.	TOTAL SHEETS
1	MONT.	160D		6	10

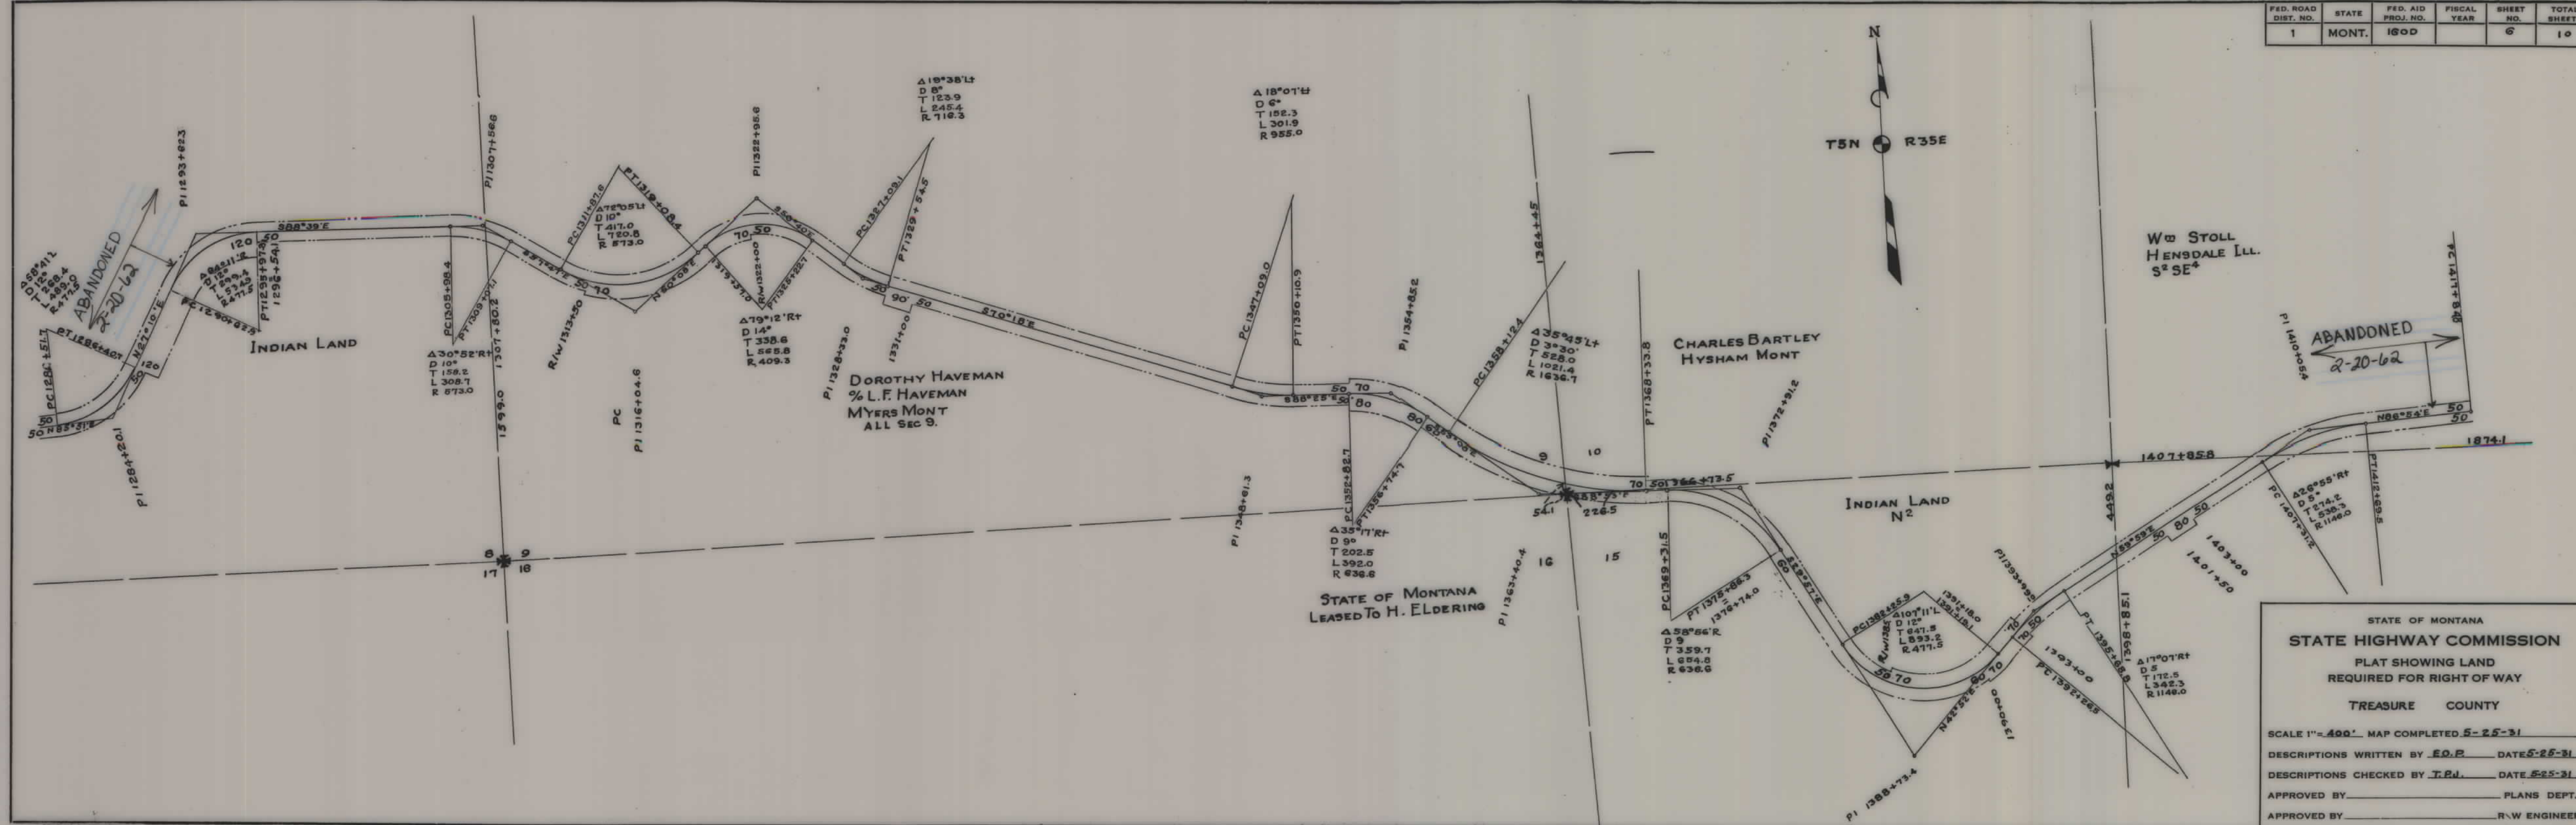

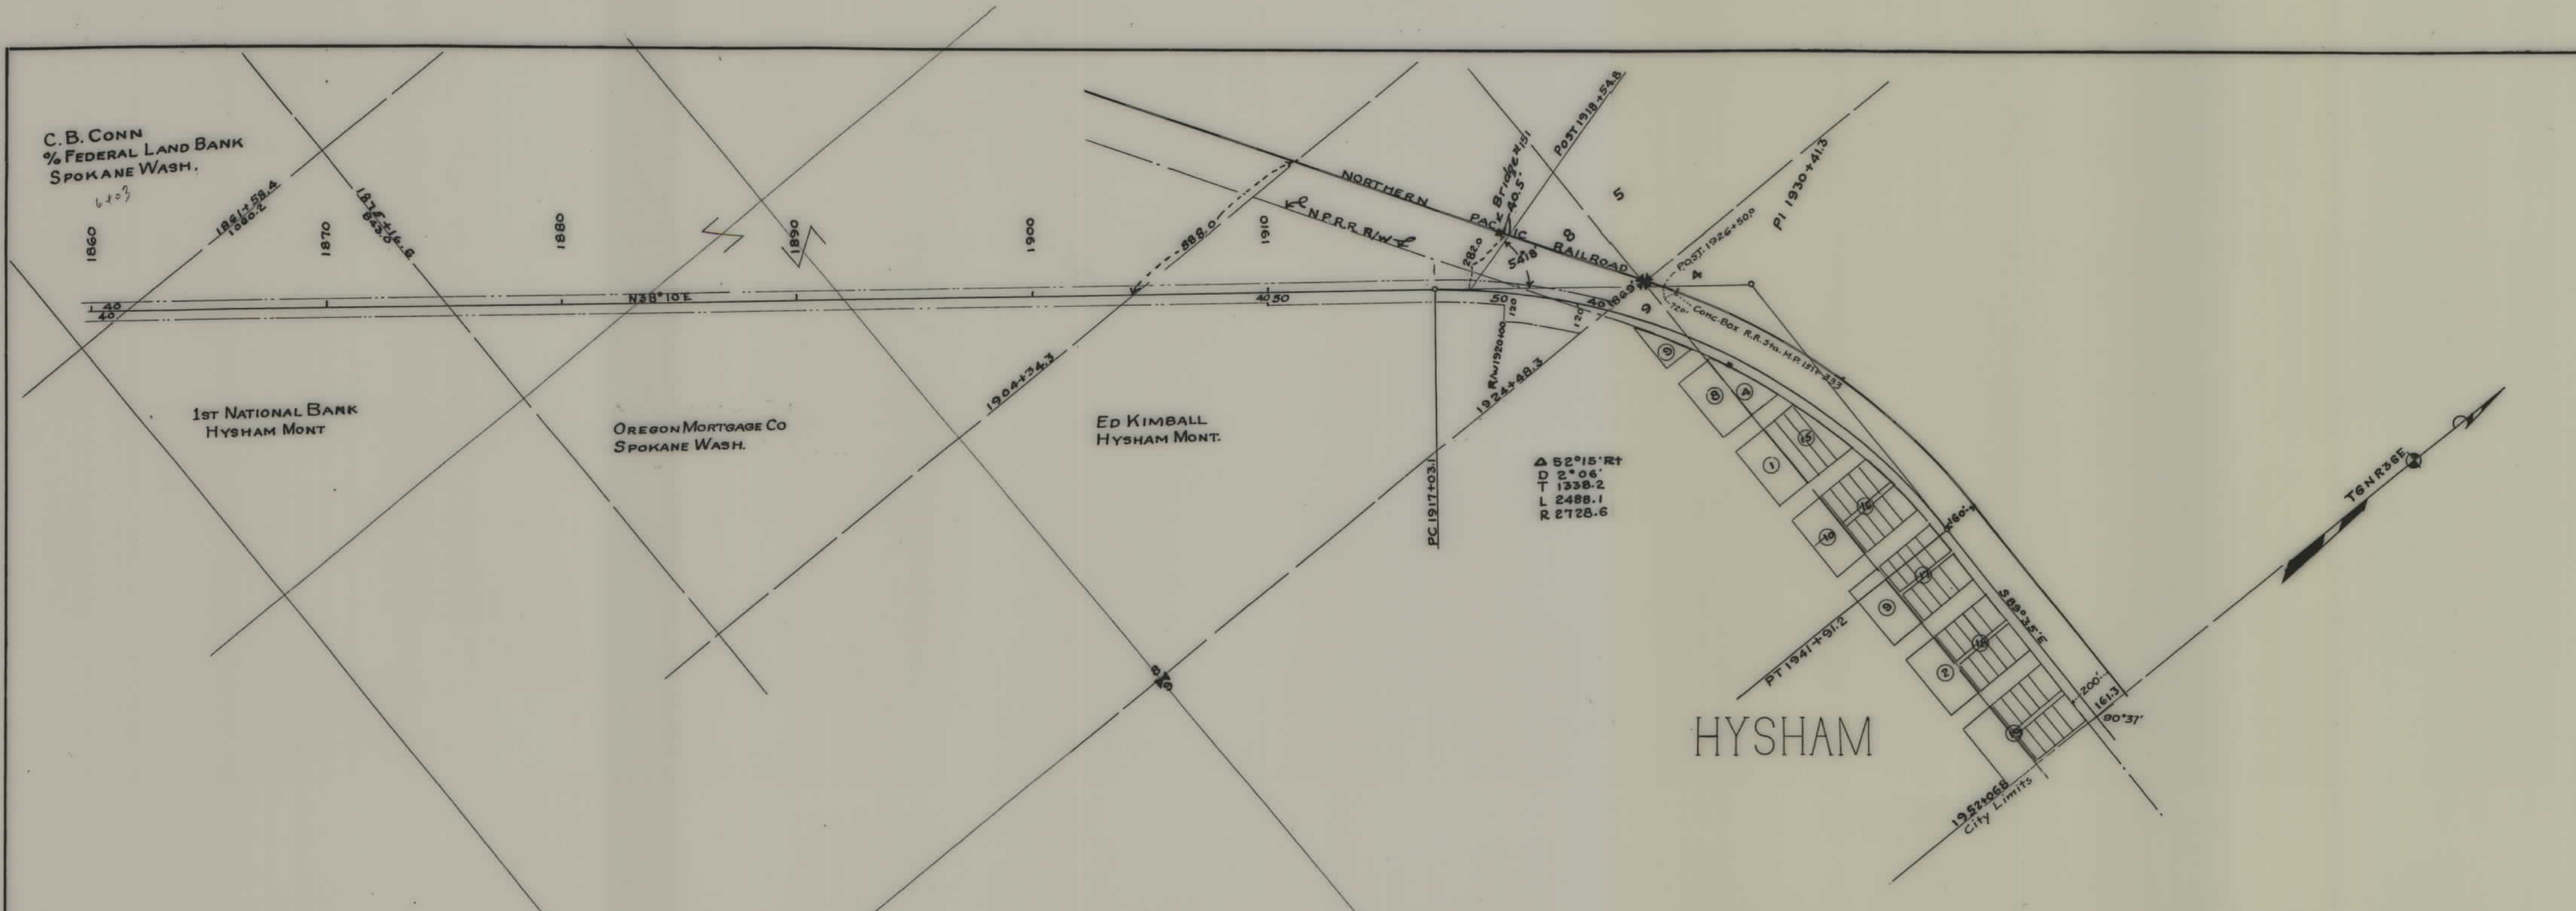

FED. ROAD DIST. NO.	STATE	FED. AID PROJ. NO.	FISCAL YEAR	SHEET NO.	TOTAL SHEETS
1	MONT.	1600		10	10

STATE OF MONTANA
STATE HIGHWAY COMMISSION
 PLAT SHOWING LAND
 REQUIRED FOR RIGHT OF WAY
 TREASURE COUNTY

SCALE 1"=400 MAP COMPLETED 5-25-31
 DESCRIPTIONS WRITTEN BY E.O.P. DATE 5/28/31
 DESCRIPTIONS CHECKED BY T.P.J. DATE 5/28/31
 APPROVED BY _____ PLANS DEPT.