


PLANS

NOT

TO

SCALE

STATE OF MONTANA	FED. AID PROJECT NUMBERS		STATE	SHEET	TOTAL
	CONST. NO.	R/W NO.	NO.	NO.	SHEETS
		RS-361-1(2)17	7361-02	1	3

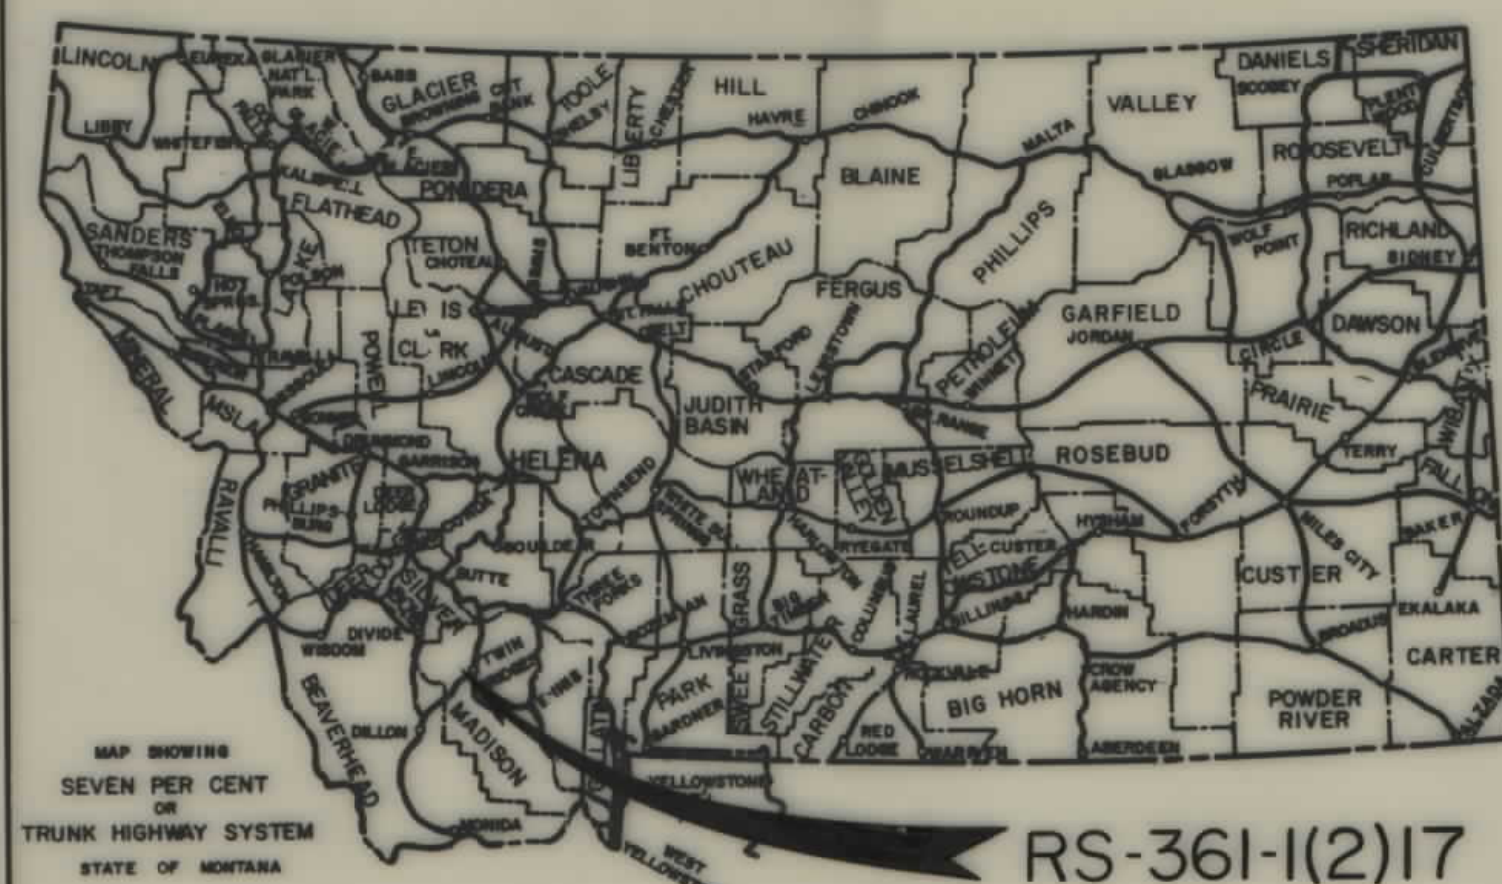



STATE OF MONTANA
DEPARTMENT OF HIGHWAYS
RIGHT OF WAY PLAN OF
FEDERAL AID PROJECT NO.
BRIDGE APPROACHES
TWIN BRIDGES - WEST
MADISON COUNTY

0.61 MILES

[illegible]

CONVENTIONAL SIGNS

RIGHT OF WAY LINE
CENTERLINE (C) OR PROJECTED LINE
STK'D. CENTERLINE
PARCEL NUMBER
OWNERSHIP BOUNDARY
R/W USE EXISTING R/W LT. OR RT.
PRESENT TRAVELED WAY (RT/W)
R/W LINE FENCED
RAILROAD R/W
CONSTRUCTION LIMITS
FENCE LINE
CONTROL OF ACCESS WITH FENCE
CONTROL OF ACCESS WITHOUT FENCE
GATE IN FENCE
CATTLE GUARD=24'
STATE & NATIONAL BORDER LINES
CITY OR TOWN LIMITS LINE
COUNTY LINE
RESERVATION LINE
TOWNSHIP & SECTION LINE
1/2 SECTION LINE
1/4 SECTION LINE
SECTION CORNER
1/4 SECTION COR.
1/6 SECTION COR.
CENTER OF SECTION
TELEPHONE OR TELEGRAPH POLES IN PLACE
POWER POLES IN PLACE
TEL. OR TEL. OR POWER POLES TO BE MOVED
NEW PIPES
OLD PIPES IN PLACE
OUTLET DITCH
INLET DITCH
DITCHES
CHANNEL CHANGES
BRIDGE
RAILROADS

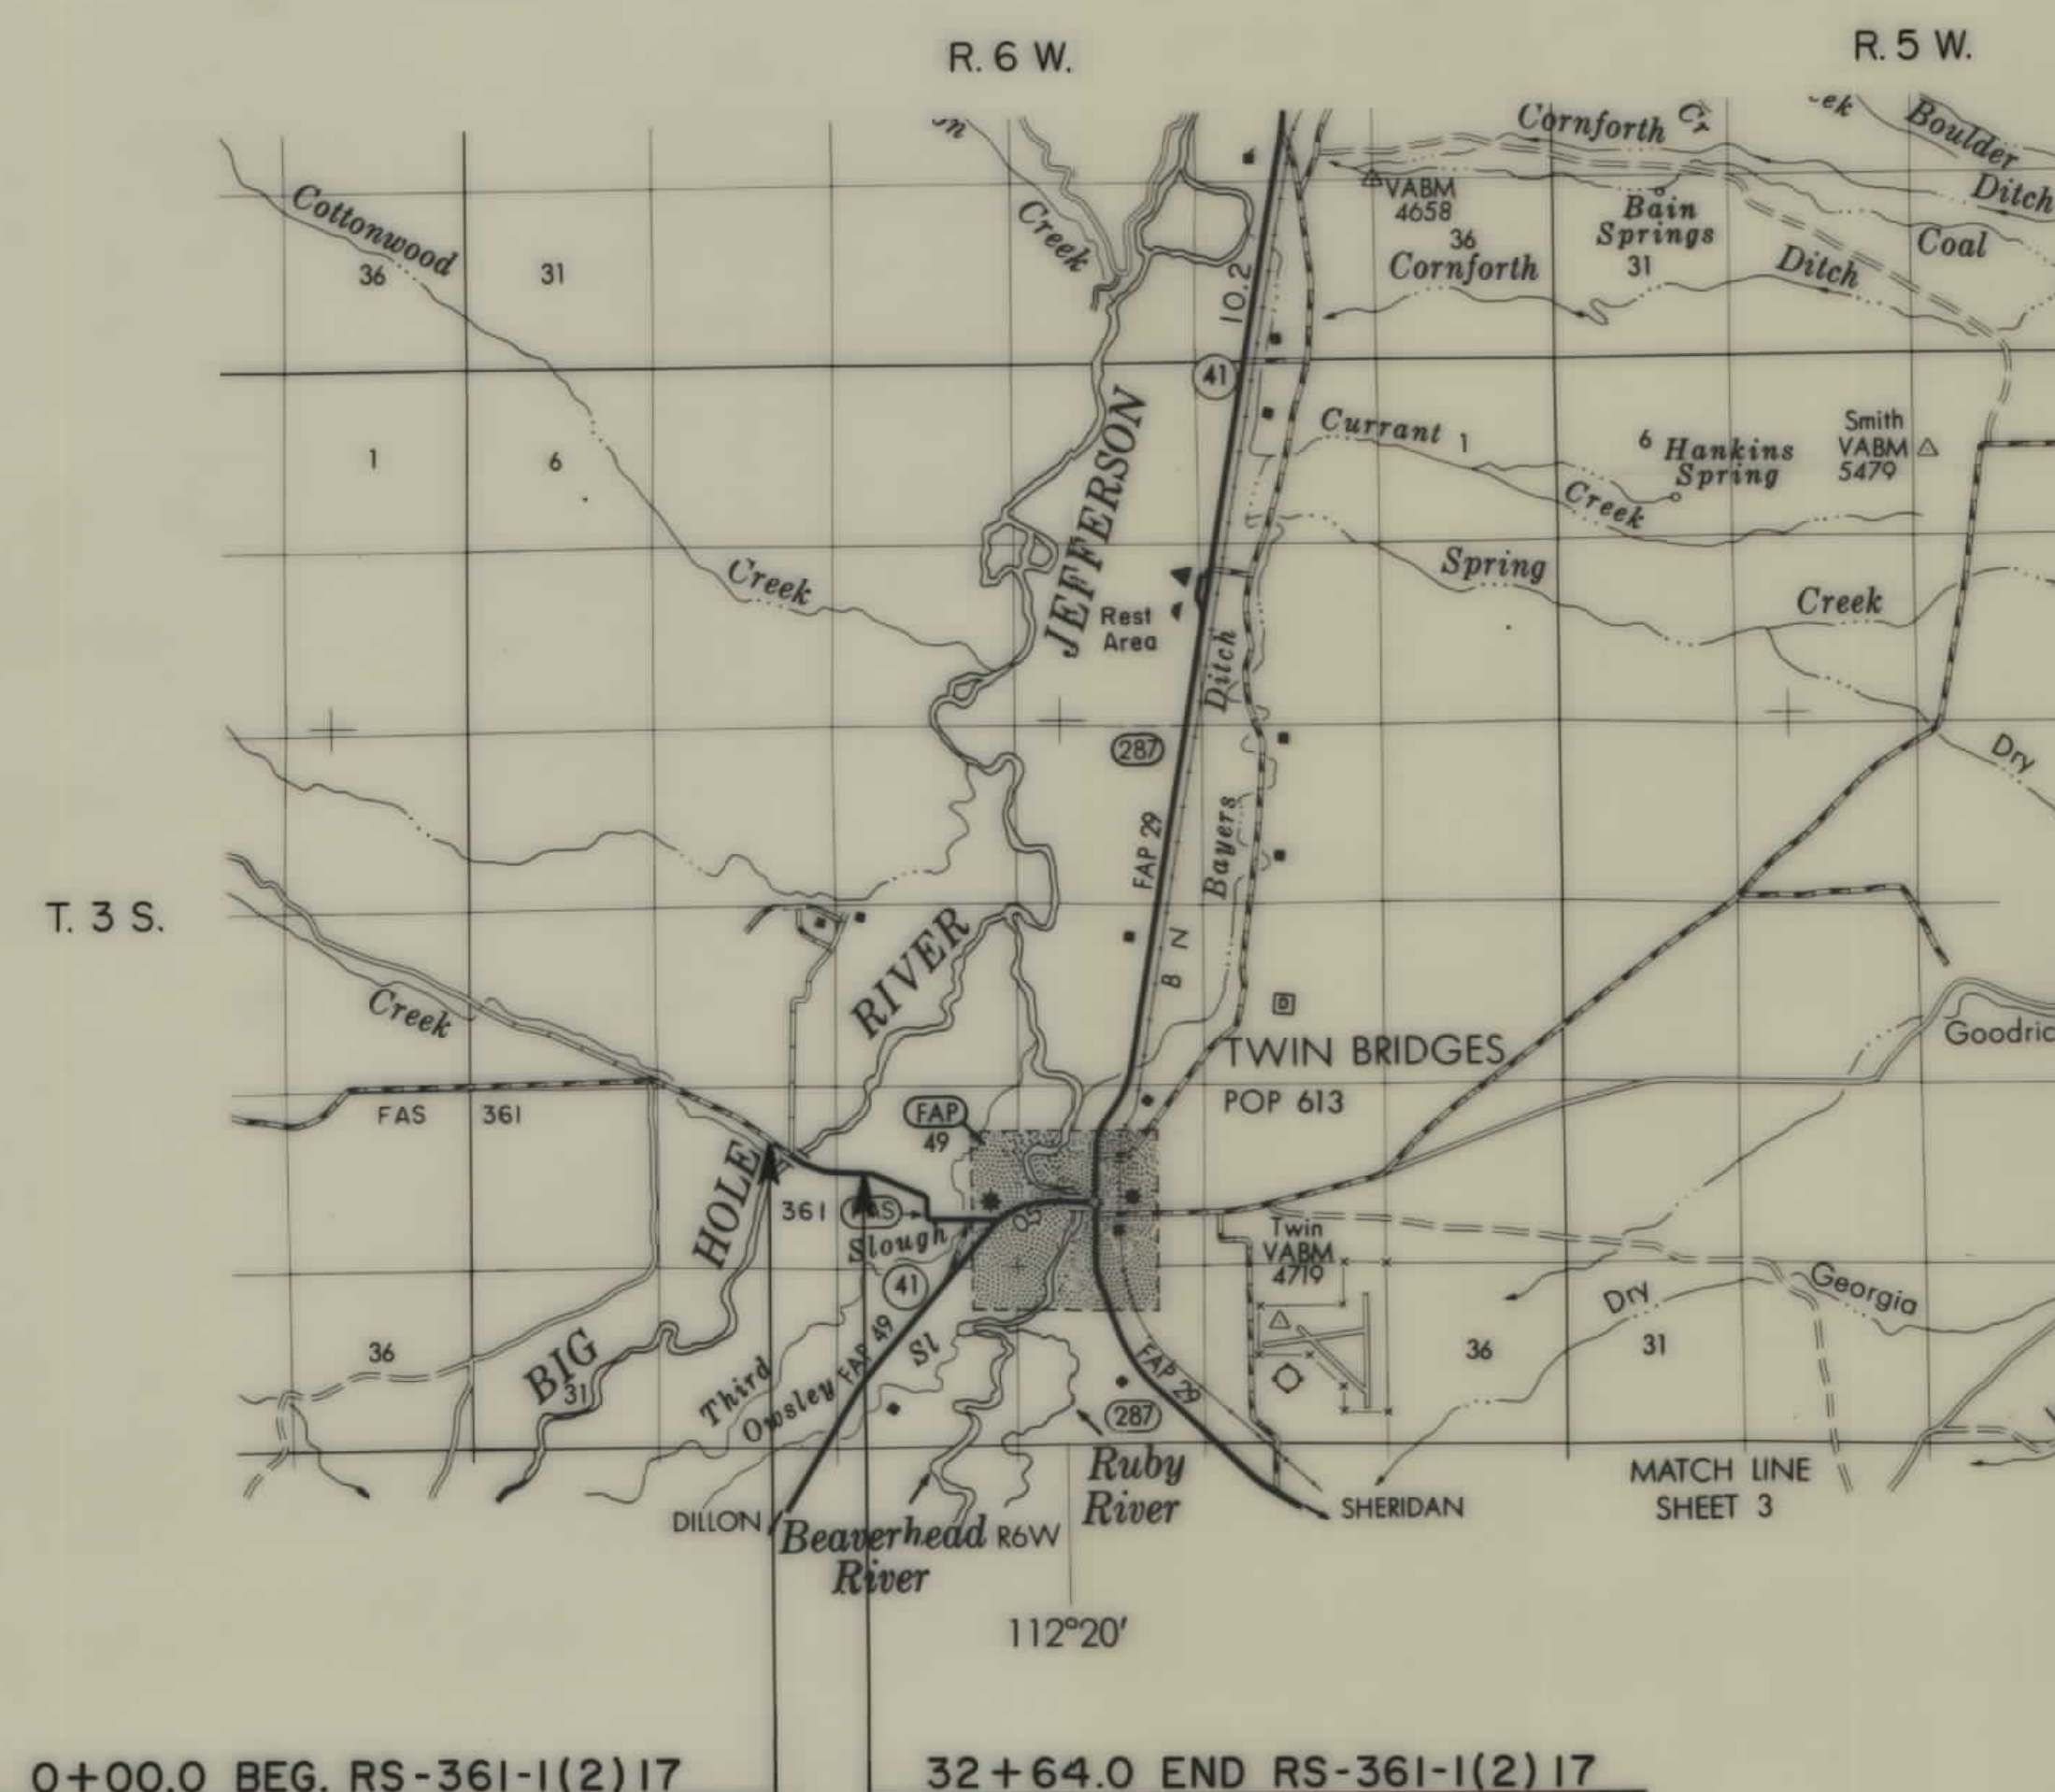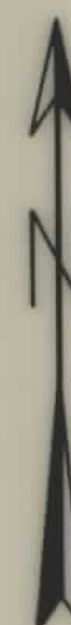

RELATED PROJECTS	


ASSOCIATED AGREEMENT	PROJECT NUMBERS
RS-361-1(1) 17 P.E.	

STATE OF MONTANA DEPARTMENT OF HIGHWAYS	
APPROVED: _____ MAY 2, 19 77 _____ H.J. ANDERSON DIRECTOR OF HIGHWAYS BY: <i>[Signature]</i> ADMINISTRATOR ENGINEERING DIVISION	
U.S. DEPARTMENT OF TRANSPORTATION FEDERAL HIGHWAY ADMINISTRATION	
APPROVED: _____ DIVISION ENGINEER	
_____ DATE	

State 5/3/77
5/11/77

[illegible]

STATE OF MONTANA	FED. AID PROJECT NUMBERS		STATE	SHEET	TOTAL
	CONST. NO.	R/W NO.	NO.	NO.	SHEETS
		RS-361-1(2)17	7361-02	2	3

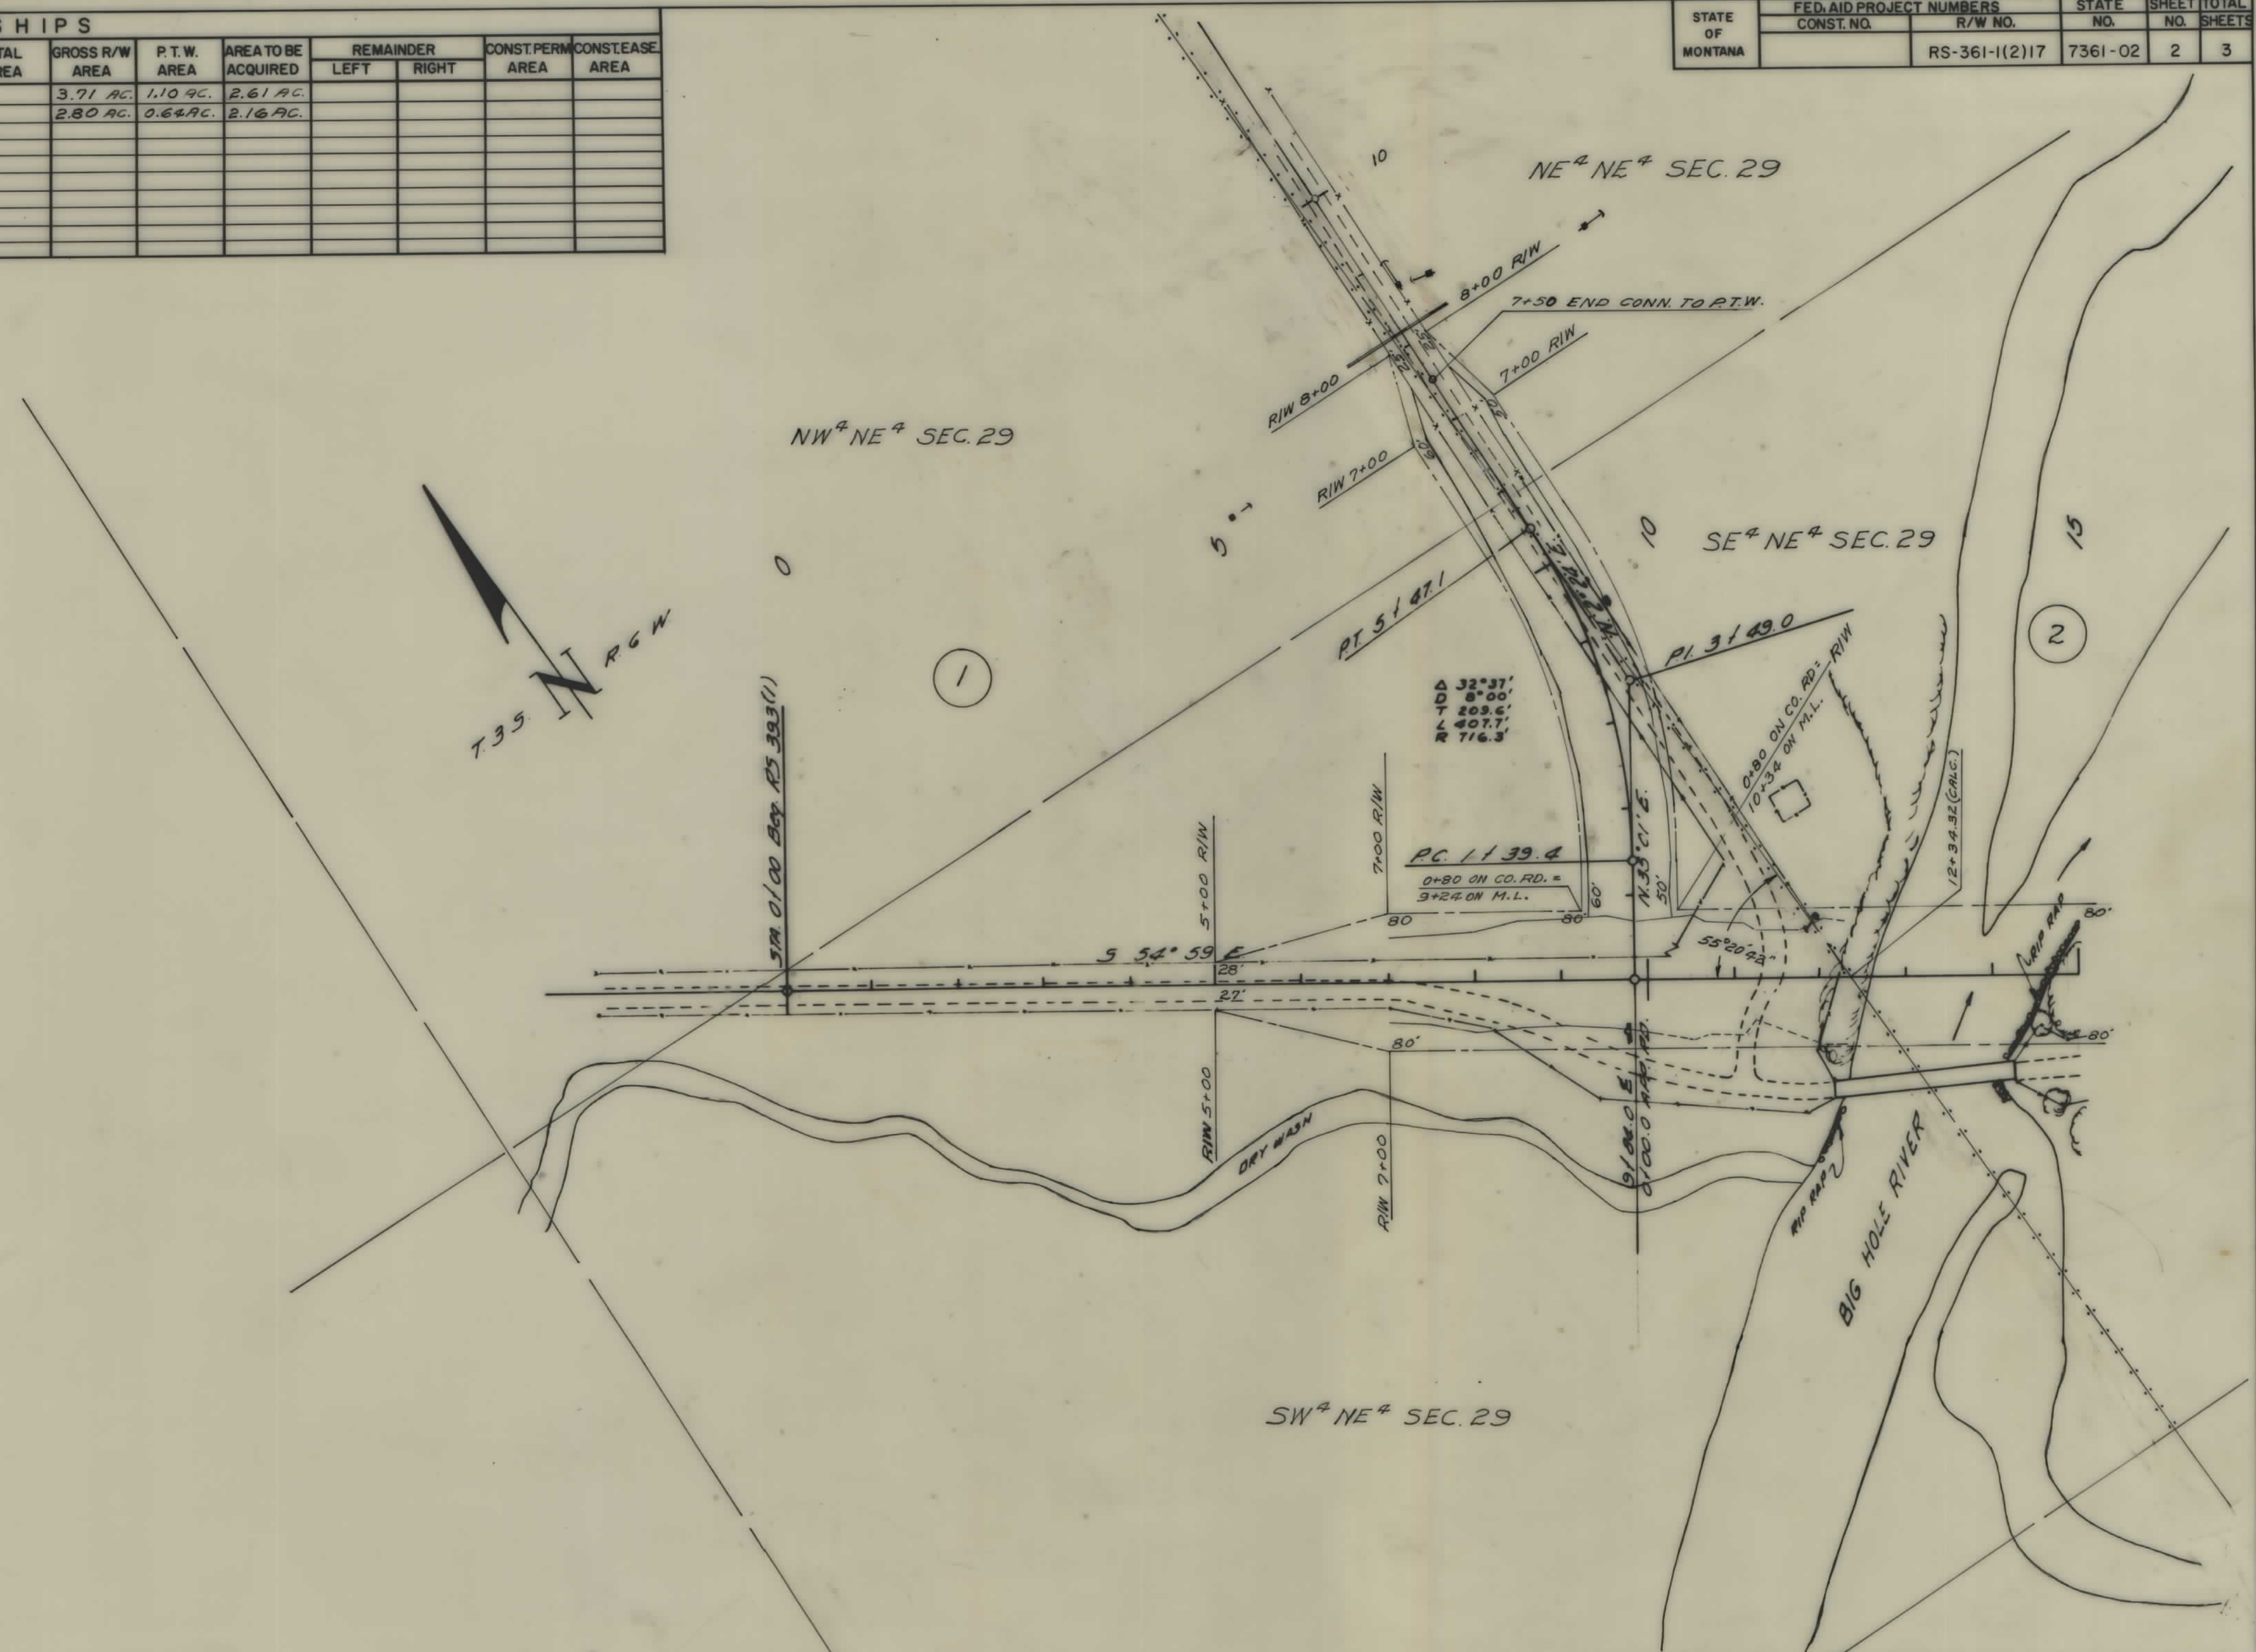

BACKSLOPE LIMITS INCLUDE ROUNDING CONSTRUCTION LIMITS TOP OF CUT _____ TOE OF FILL _____	STATE OF MONTANA DEPARTMENT OF HIGHWAYS LAND REQUIRED FOR RIGHT OF WAY MADISON COUNTY SCALE 1"=100' MAP COMPLETED _____
MAP TRANS. TO R/W _____ MAP REVISION _____ DATE APPROVAL 5/13/77, 5/11/77 7.22.77	

