

PLANS
NOT
TO
SCALE

FORT BENTON - SOUTH

INDEX		
PARCEL NO.	OWNERSHIPS	SHEET NO.
1	A. J. & KATHLEEN D. BATEMAN	2,3
2	STATE OF MONTANA	3
3	JAMES W. & LOIS ANN ANZOE	3,4,5
4	A. J. & KATHLEEN D. BATEMAN	4,5
18,4	A. J. & KATHLEEN D. BATEMAN	5
5	JAMES W. & LOIS ANN ANZOE	5,6
38,5	JAMES W. & LOIS ANN ANZOE	6
6	A. B. COOPER	6,7,8
7	U. S. GOVERNMENT	8,9
8	JOSEPH DIEKHANS	8,9
9	BEN K. & FERN M. WOODCOCK	9,10
10	CLIFFTON H. KING	10
8A	JOSEPH DIEKHANS	9

STATE OF MONTANA

DEPARTMENT OF HIGHWAYS

RIGHT OF WAY PLAN OF

FEDERAL AID PROJECT NO. RS-348 (15) R/W
RS-348 (1) CONST.


FORT BENTON - SOUTH

4.5 MILES



CONVENTIONAL SIGNS

RIGHT OF WAY LINE
CENTERLINE (C) OR PROJECTED LINE
ST'D. CENTERLINE
PARCEL NUMBER
OWNERSHIP BOUNDARY
R/W USE EXISTING R/W LT OR RT
PRESENT TRAVELED WAY (RTW)
R/W LINE FENCED
RAILROAD R/W
CONSTRUCTION LIMITS
FENCE LINE
CONTROL OF ACCESS WITH FENCE
CONTROL OF ACCESS WITHOUT FENCE
GATE IN FENCE
CATTLE GUARD=24'
STATE & NATIONAL BORDER LINES
CITY OR TOWN LIMITS LINE
COUNTY LINE
RESERVATION LINE
TOWNSHIP & SECTION LINE
1/2 SECTION LINE
1/4 SECTION LINE
SECTION CORNER
1/4 SECTION COR.
1/16 SECTION COR.
CENTER OF SECTION
TELEPHONE OR TELEGRAPH POLES IN PLACE
POWER POLES IN PLACE
TEL. OR TEL. OR POWER POLES TO BE MOVED
NEW PIPES
OLD PIPES IN PLACE
OUTLET DITCH
INLET DITCH
DITCHES
CHANNEL CHANGES
BRIDGE
RAILROADS

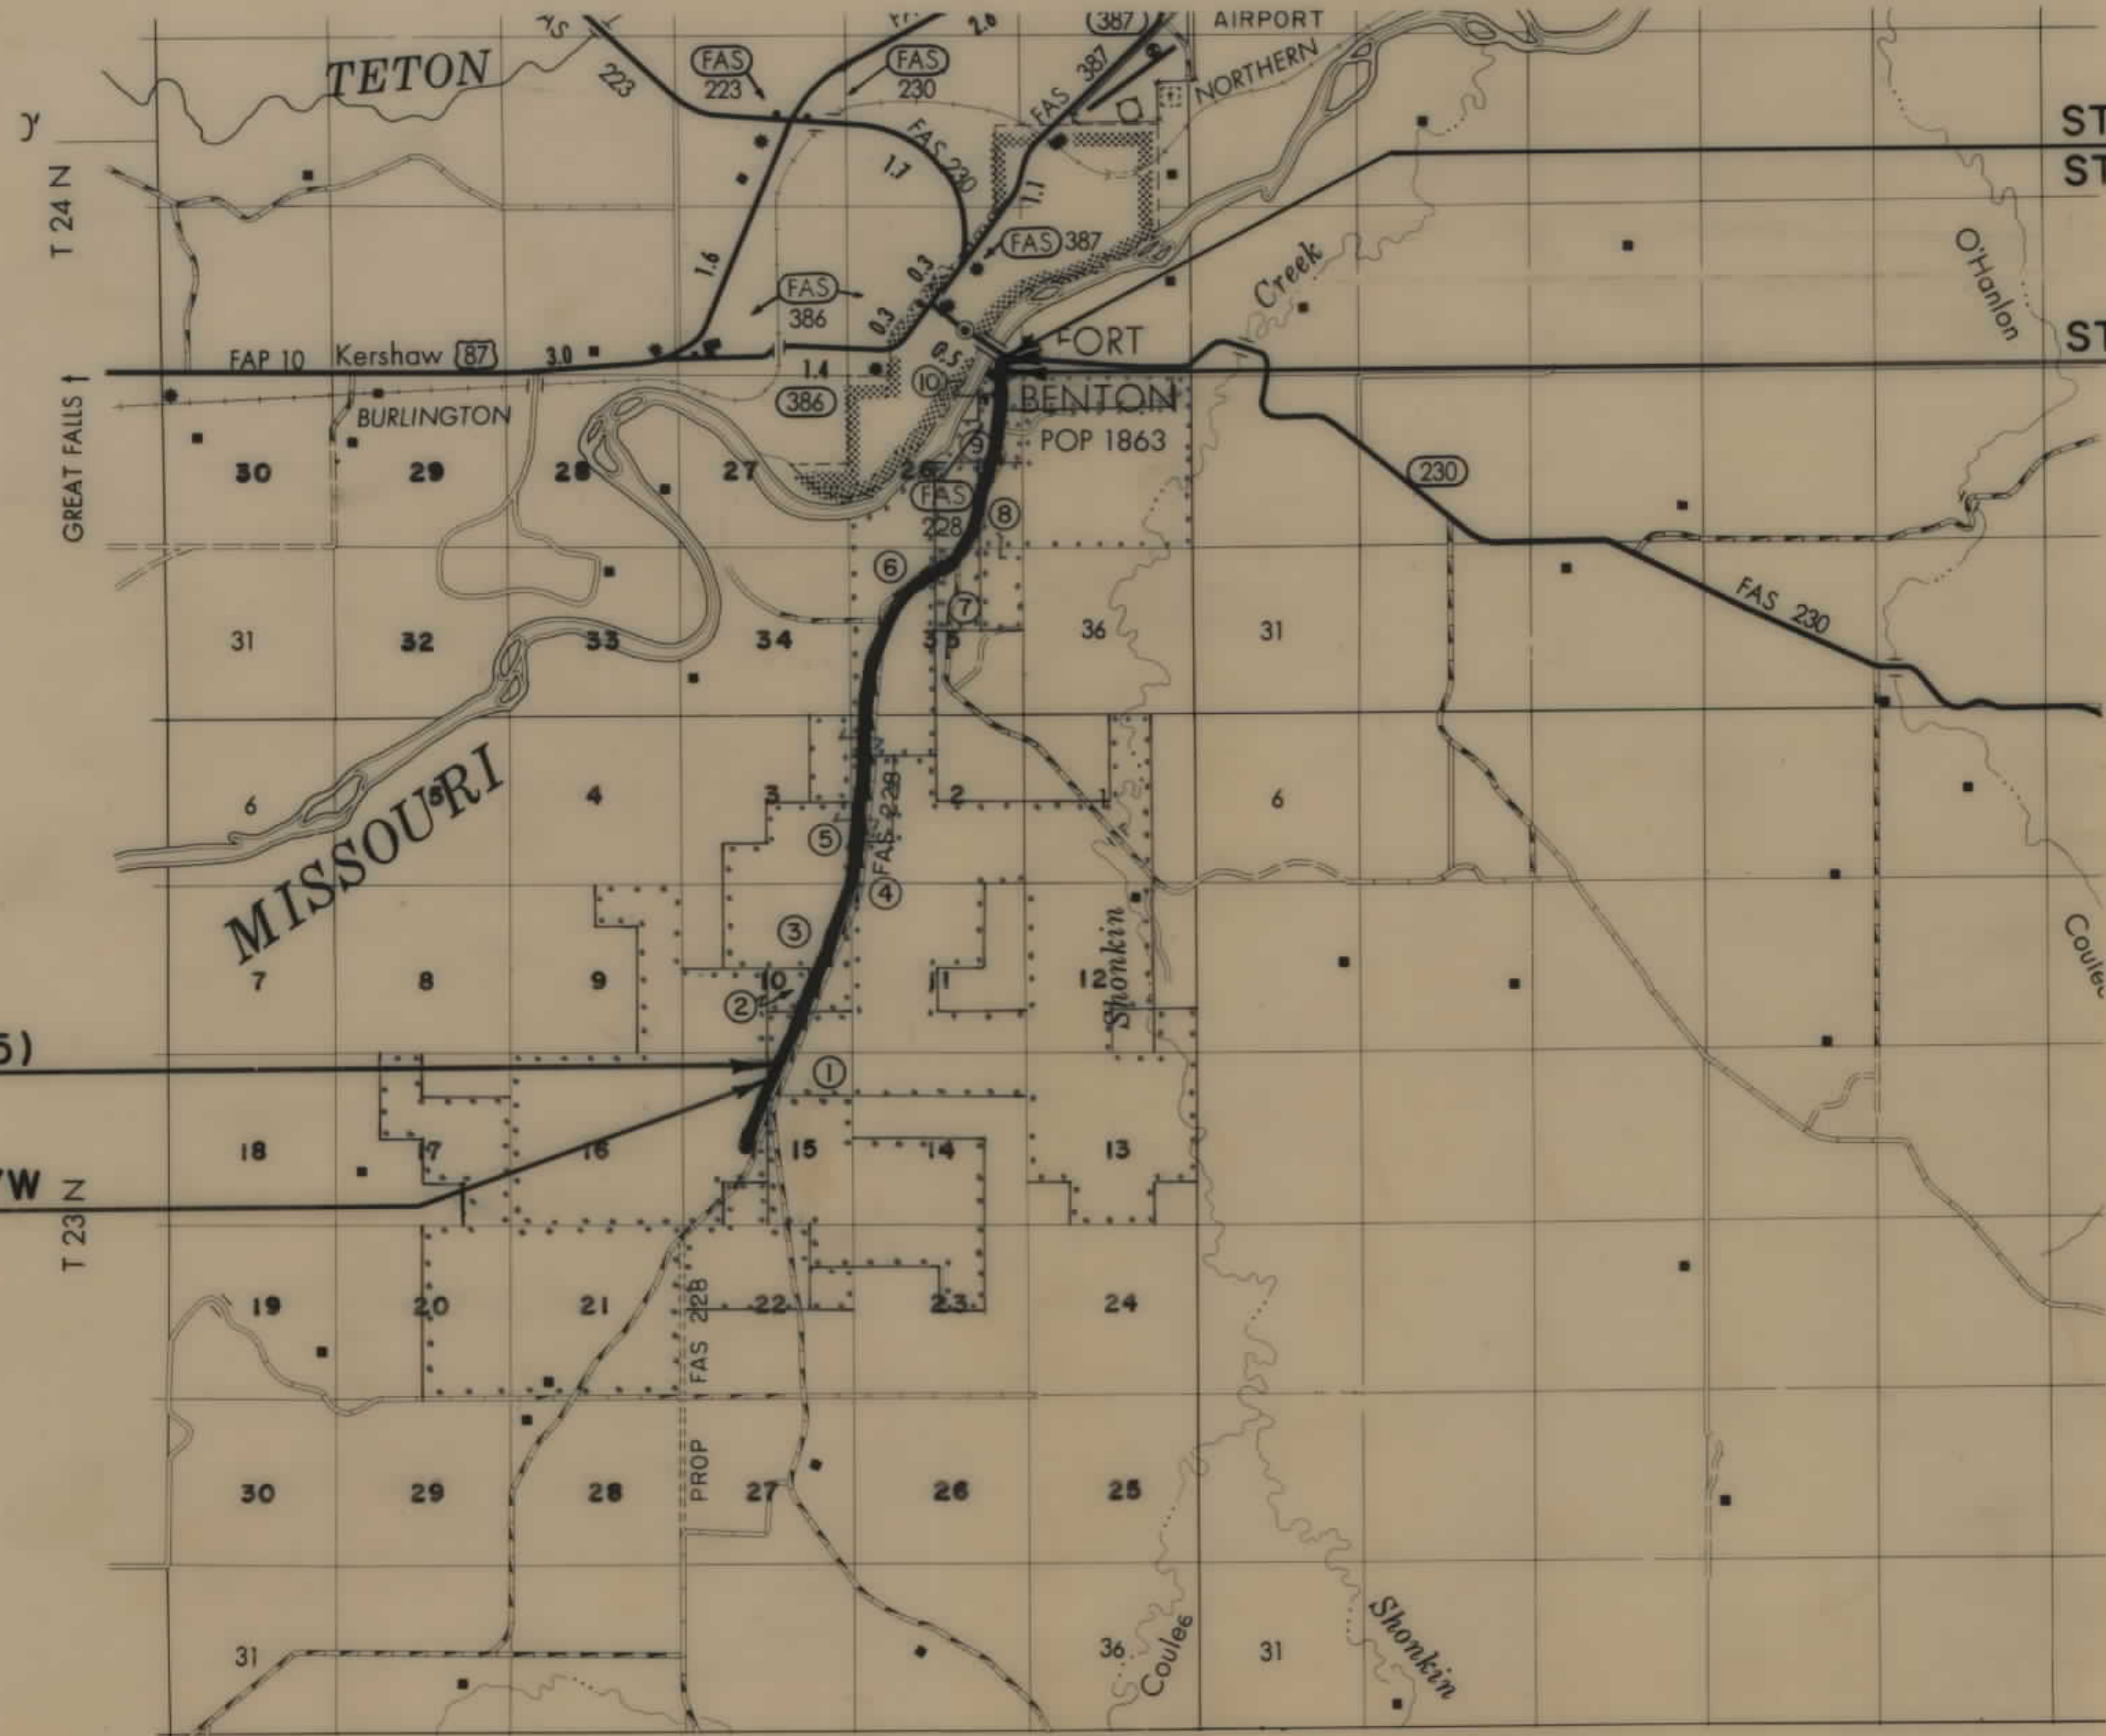

STA. 353+72.6 END RS-348 (15) $\pm$
STA. 33+39.5 P.O.C. ON S-290 (12)
STA. 353+12 END R/W PUR.

STA. 124+00.4 BEG. RS-348 (15)
STA. 197+54.0 RS-348 (15) R/W
BEG. R/W PUR. LT.

RELATED PROJECTS
ASSOCIATED PROJECT AGREEMENT NUMBERS


STATE OF MONTANA
DEPARTMENT OF HIGHWAYS

APPROVED: 3-9-76 1976
H.J. ANDERSON
DIRECTOR OF HIGHWAYS
BY: [Signature]
ADMINISTRATOR
ENGINEERING DIVISION

U.S. DEPARTMENT OF TRANSPORTATION
FEDERAL HIGHWAY ADMINISTRATION


APPROVED: 6-10-76
AUTH. FOR ACQ 3-24-76
7-12-76

DIVISION ENGINEER DATE

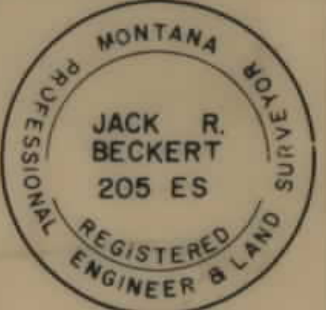

OWNERSHIPS									
PARCEL	NAME	ADDRESS	TOTAL AREA	GROSS R/W AREA	R.T.W. AREA	AREA TO BE ACQUIRED	REMAINDER		CONST. PERMIT AREA
							LEFT	RIGHT	
6	A.B. COOPER	FORT BENTON, MONTANA	538.0 AC.	24.9 AC.	6.6 AC.	18.3 AC.	522.8 AC.	190.3 AC.	0.66 AC.
7	U.S.A.	" " "	SEE	SHEET	#	9			
8	JOSEPH DIEKHANS	" " "	"	"	"	"			

STATE OF MONTANA	PROJECT NO.	SHEET NO.	TOTAL SHEETS
	RS-348(15)	8	10

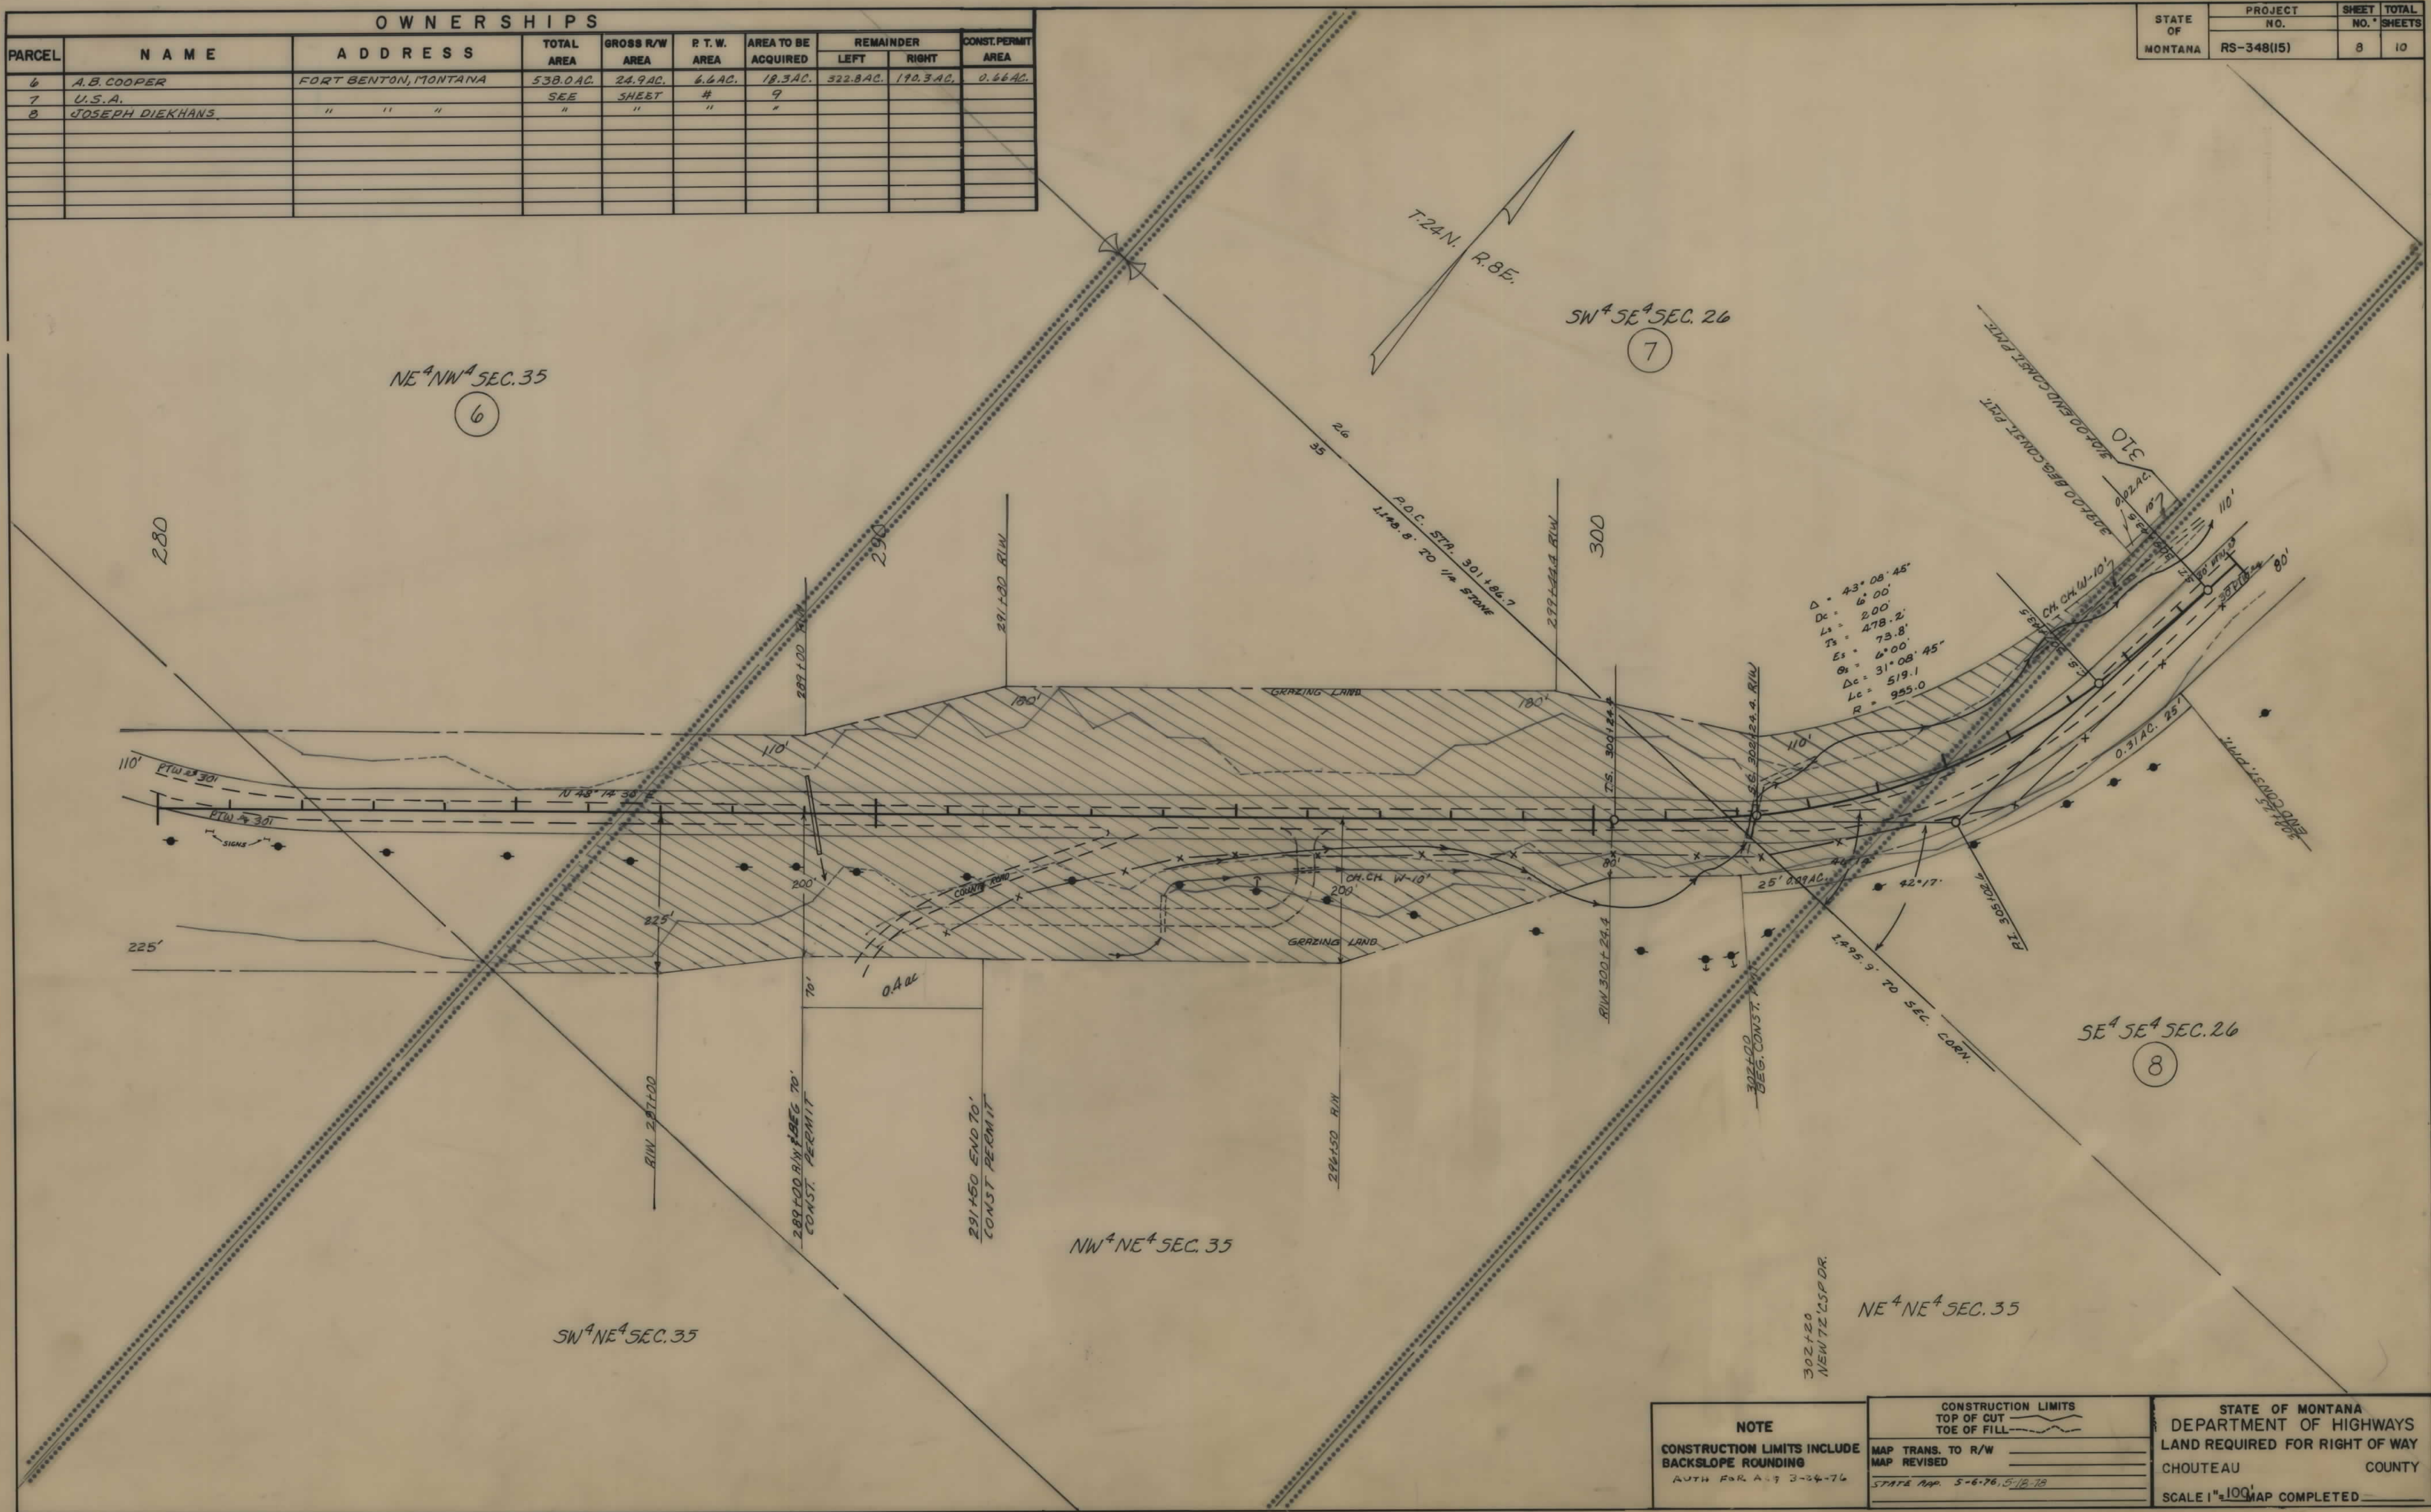

NOTE

CONSTRUCTION LIMITS INCLUDE BACKSLOPE ROUNDING

AUTH FOR A-9 3-34-76

CONSTRUCTION LIMITS

TOP OF CUT

TOE OF FILL

MAP TRANS. TO R/W

MAP REVISED

STATE MAP 5-6-76, 5/12-78

STATE OF MONTANA

DEPARTMENT OF HIGHWAYS

LAND REQUIRED FOR RIGHT OF WAY

CHOUTEAU COUNTY

SCALE 1"=100'

MAP COMPLETED

