

PLANS


NOT

TO

SCALE

STATE OF MONTANA	FED. AID PROJECT NUMBERS		STATE NO.	SHEET NO.	TOTAL SHEETS
	CONST. NO.	R/W NO.			
		M-1018(3)		1	8

4th. AVE. — 6th. AVE., BILLINGS

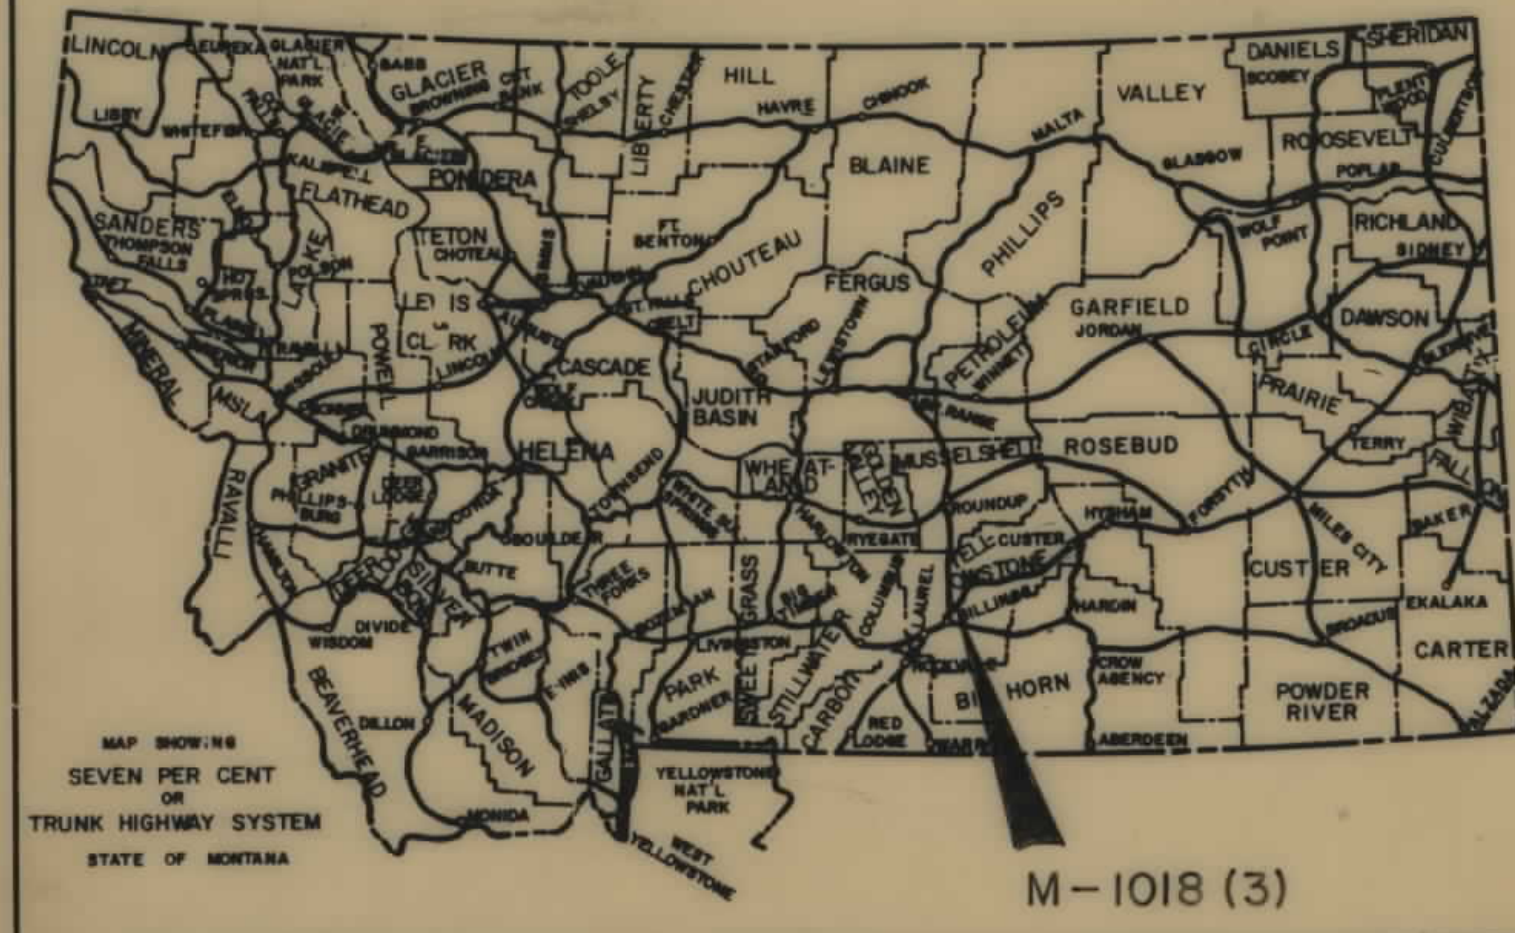

M-1018(3)

STATE OF MONTANA DEPARTMENT OF HIGHWAYS RIGHT OF WAY PLAN OF FEDERAL AID PROJECT NO. M-1018(3) R/W M-1018(1) CONST.


4TH. AVE. - 6TH. AVE. BILLINGS

0.9 MILES

CONVENTIONAL SIGNS

RIGHT OF WAY LINE	—
CENTERLINE (C) OR PROJECTED LINE	—
STKD. CENTERLINE	—
PARCEL NUMBER	②
OWNERSHIP BOUNDARY	—
R/W USE EXISTING R/W LT. OR RT.	—
PRESENT TRAVELED WAY (R.T.W.)	—
R/W LINE FENCED	—
RAILROAD R/W	—
CONSTRUCTION LIMITS	CUT — FILL —
FENCE LINE	—
CONTROL OF ACCESS WITH FENCE	—
CONTROL OF ACCESS WITHOUT FENCE	—
GATE IN FENCE	—
CATTLE GUARD-24'	—
STATE & NATIONAL BORDER LINES	—
CITY OR TOWN LIMITS LINE	—
COUNTY LINE	—
RESERVATION LINE	—
TOWNSHIP & SECTION LINE	—
1/2 SECTION LINE	—
1/4 SECTION LINE	—
SECTION CORNER	FOUND — UNFOUND —
1/4 SECTION COR.	—
1/16 SECTION COR.	—
CENTER OF SECTION	—
TELEPHONE OR TELEGRAPH POLES IN PLACE	—
POWER POLES IN PLACE	—
TEL. OR TEL. OR POWER POLES TO BE MOVED	—
NEW PIPES	—
OLD PIPES IN PLACE	—
OUTLET DITCH	—
INLET DITCH	—
DITCHES	—
CHANNEL CHANGES	CH. CH. —
BRIDGE	—
RAILROADS	—

STA. 0+12.0 BEG. M-1018(3)

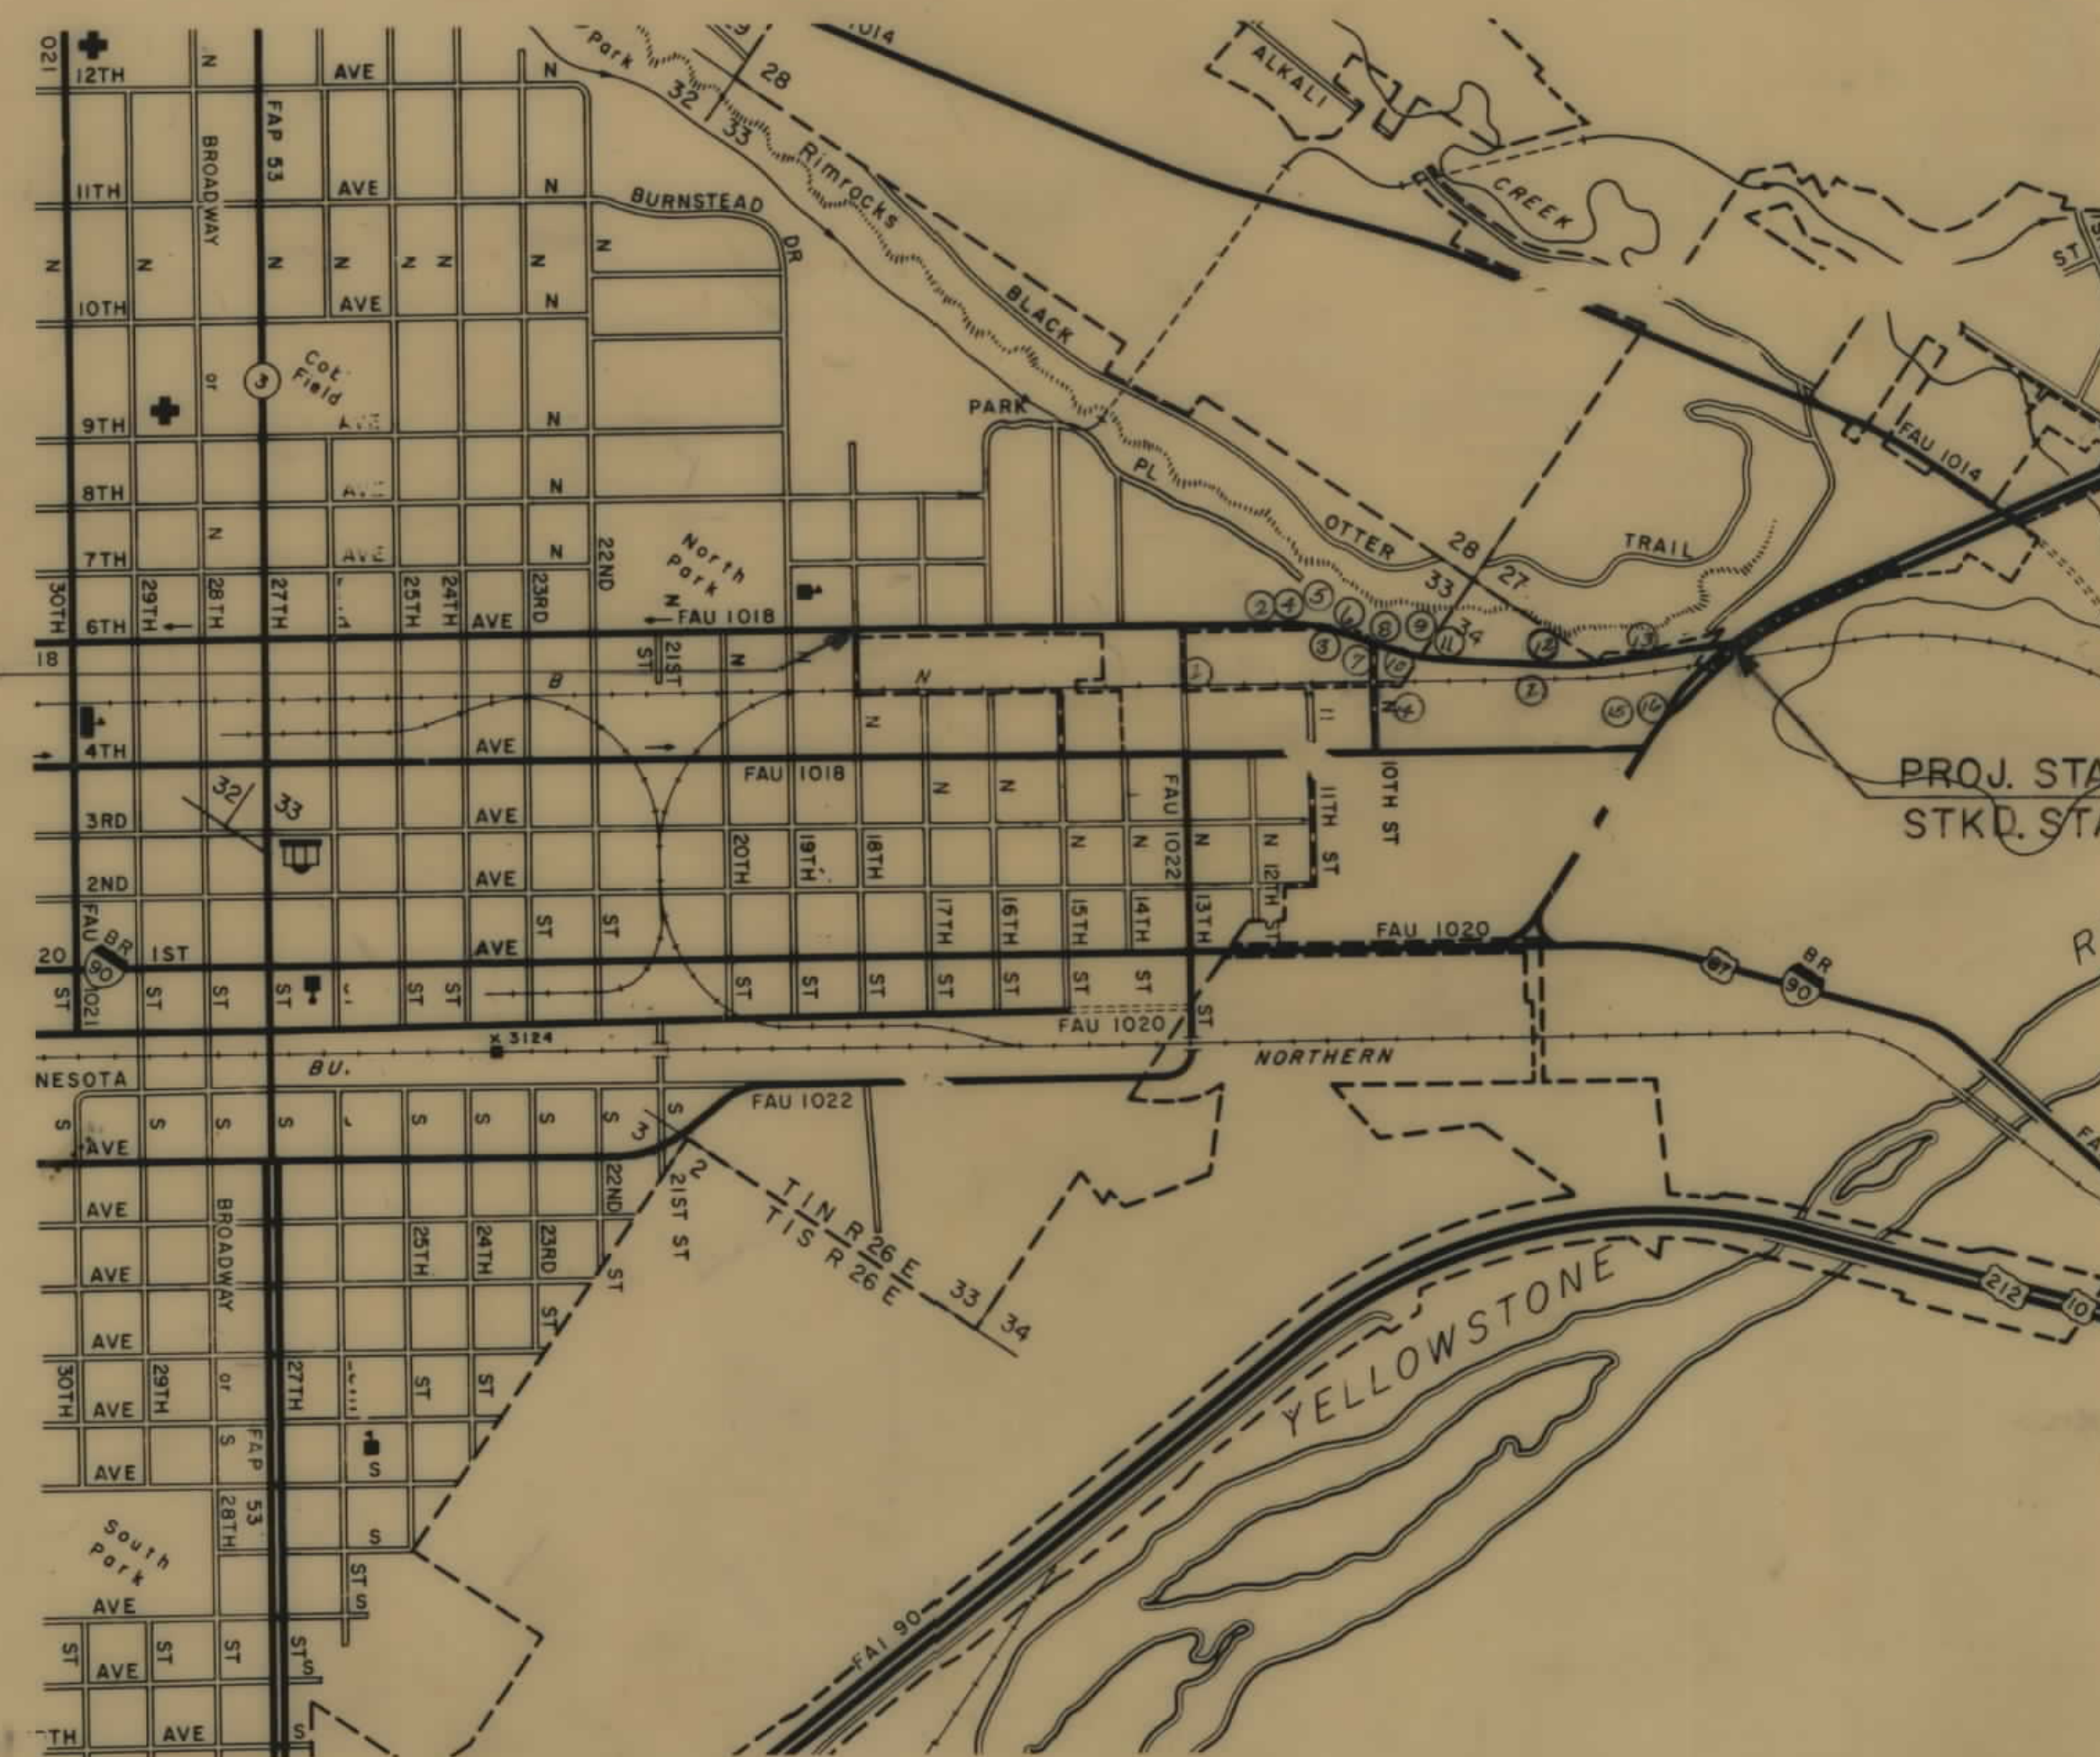

PROJ. STA. 49+50.0 END M-1018(3) =
STKD. STA. 35+90.2 ON 230() 34' RT.

INDEX		
PARCEL NO.	OWNERSHIPS	SHEET NO.
1	B.N.R.R.	4, 5, 7, 8
2	G.O.B.N.Z. LAGERQUIST C/P H.C. & M.L. MAYNARD	4
3	NORTHLAND STEEL CO.	4
4	MYHRE ADVERTISING	4
5	DELETED	4, 5
6	DONALD R. LEE	4
7	BARRY O'LEARY, INC.	4
8	ERNEST REICHENBACH, JR.	4
9	W.C. RICHMOND	4
10	RALPH SCHANBACHER (DECEASED)	4
11	HEIRS & DEVISEES OF R. SCHANBACHER DECEASED	4
12	YELLOWSTONE COUNTY	4, 5
13	CITY OF BILLINGS	5
14	CONSOLIDATED FREIGHTWAYS	8
15	EDDY'S STEAM BAKERY INC.	8
16	PETER YEGEN JR.	8
17	MARCELLA R. COOKE C/P H.F. & B.J. HANSEN	4
18	THEODORE EMINETH	3
I-L-1	PACIFIC HIDE & FUR	4
I-L-2	SPILDFIE CONST. CO.	5, 8
I-L-3	MONTANA TERRAZZO CO.	5, 8

RELATED PROJECTS

--

ASSOCIATED PROJECT AGREEMENT NUMBERS

--

STATE OF MONTANA DEPARTMENT OF HIGHWAYS	
APPROVED: 11-22 1976	
H.J. ANDERSON DIRECTOR OF HIGHWAYS	
BY: [Signature] ADMINISTRATOR ENGINEERING DIVISION	
U.S. DEPARTMENT OF TRANSPORTATION FEDERAL HIGHWAY ADMINISTRATION	
APPROVED:	DATE
DIVISION ENGINEER	


STATE APP 7-7-77, 8-27-77
4-10-78, 5-6-80, 4-28-81

Auth for Acy 3-30-77

M-1018(1) FE

OWNERSHIPS										
PARCEL	NAME	ADDRESS	TOTAL AREA	GROSS R/W AREA	R.T.W. AREA	AREA TO BE ACQUIRED	REMAINDER LEFT	REMAINDER RIGHT	CONST. PERMIT AREA	EASEMENTS
1 1-L-1	B. N. R. R. PACIFIC HIDE FUR		SEE	SHEET	#	8			1652 S.F.	
2	G.O. & N.Z. LAGERQUIST	H.C. & M.L. MAYNARD C/PUR.							6034 S.F.	
3	NORTHLAND STEEL CO.		**	707 S.F.	-0- **	707 S.F.			**	8283.0 S.F.
4	MYHRE ADVERTISING CO.									
5	DELETED									
6	DONALD R. LEE		31,416 S.F.	2788 S.F.	-0-	2788 S.F.				22,000 S.F.
7	BARRY O'LEARY, INC.		**	6522 S.F.	-0- **	6522 S.F.			**	2212 S.F.
8	ERNEST REICHENBACH, JR.			302 S.F.	-0-	302 S.F.				7774 S.F.
9	W.C. RICHMOND	Palo Alto, Ca.		2244.2 S.F.	-0-	2244.2 S.F.				17,900 S.F.
10	RALPH SCHANBACHER (DECEASED)									4785 S.F.
11	HEIRS & DEVISEES OF R. SCHANBACHER, DECEASED			753 S.F.	-0-	753 S.F.				24698.8 S.F.
12	YELLOWSTONE CO.		SEE	SHEET	#	5				
17	MARCELLA R. COOKE	H.F. & B.J. HANSEN C/P.		180 S.F.	-0-	180 S.F.				1275 S.F.


** DOES NOT INCLUDE AREA OF CONFLICT (1260 S.F. R/W, 33075 S.F. PERMIT)

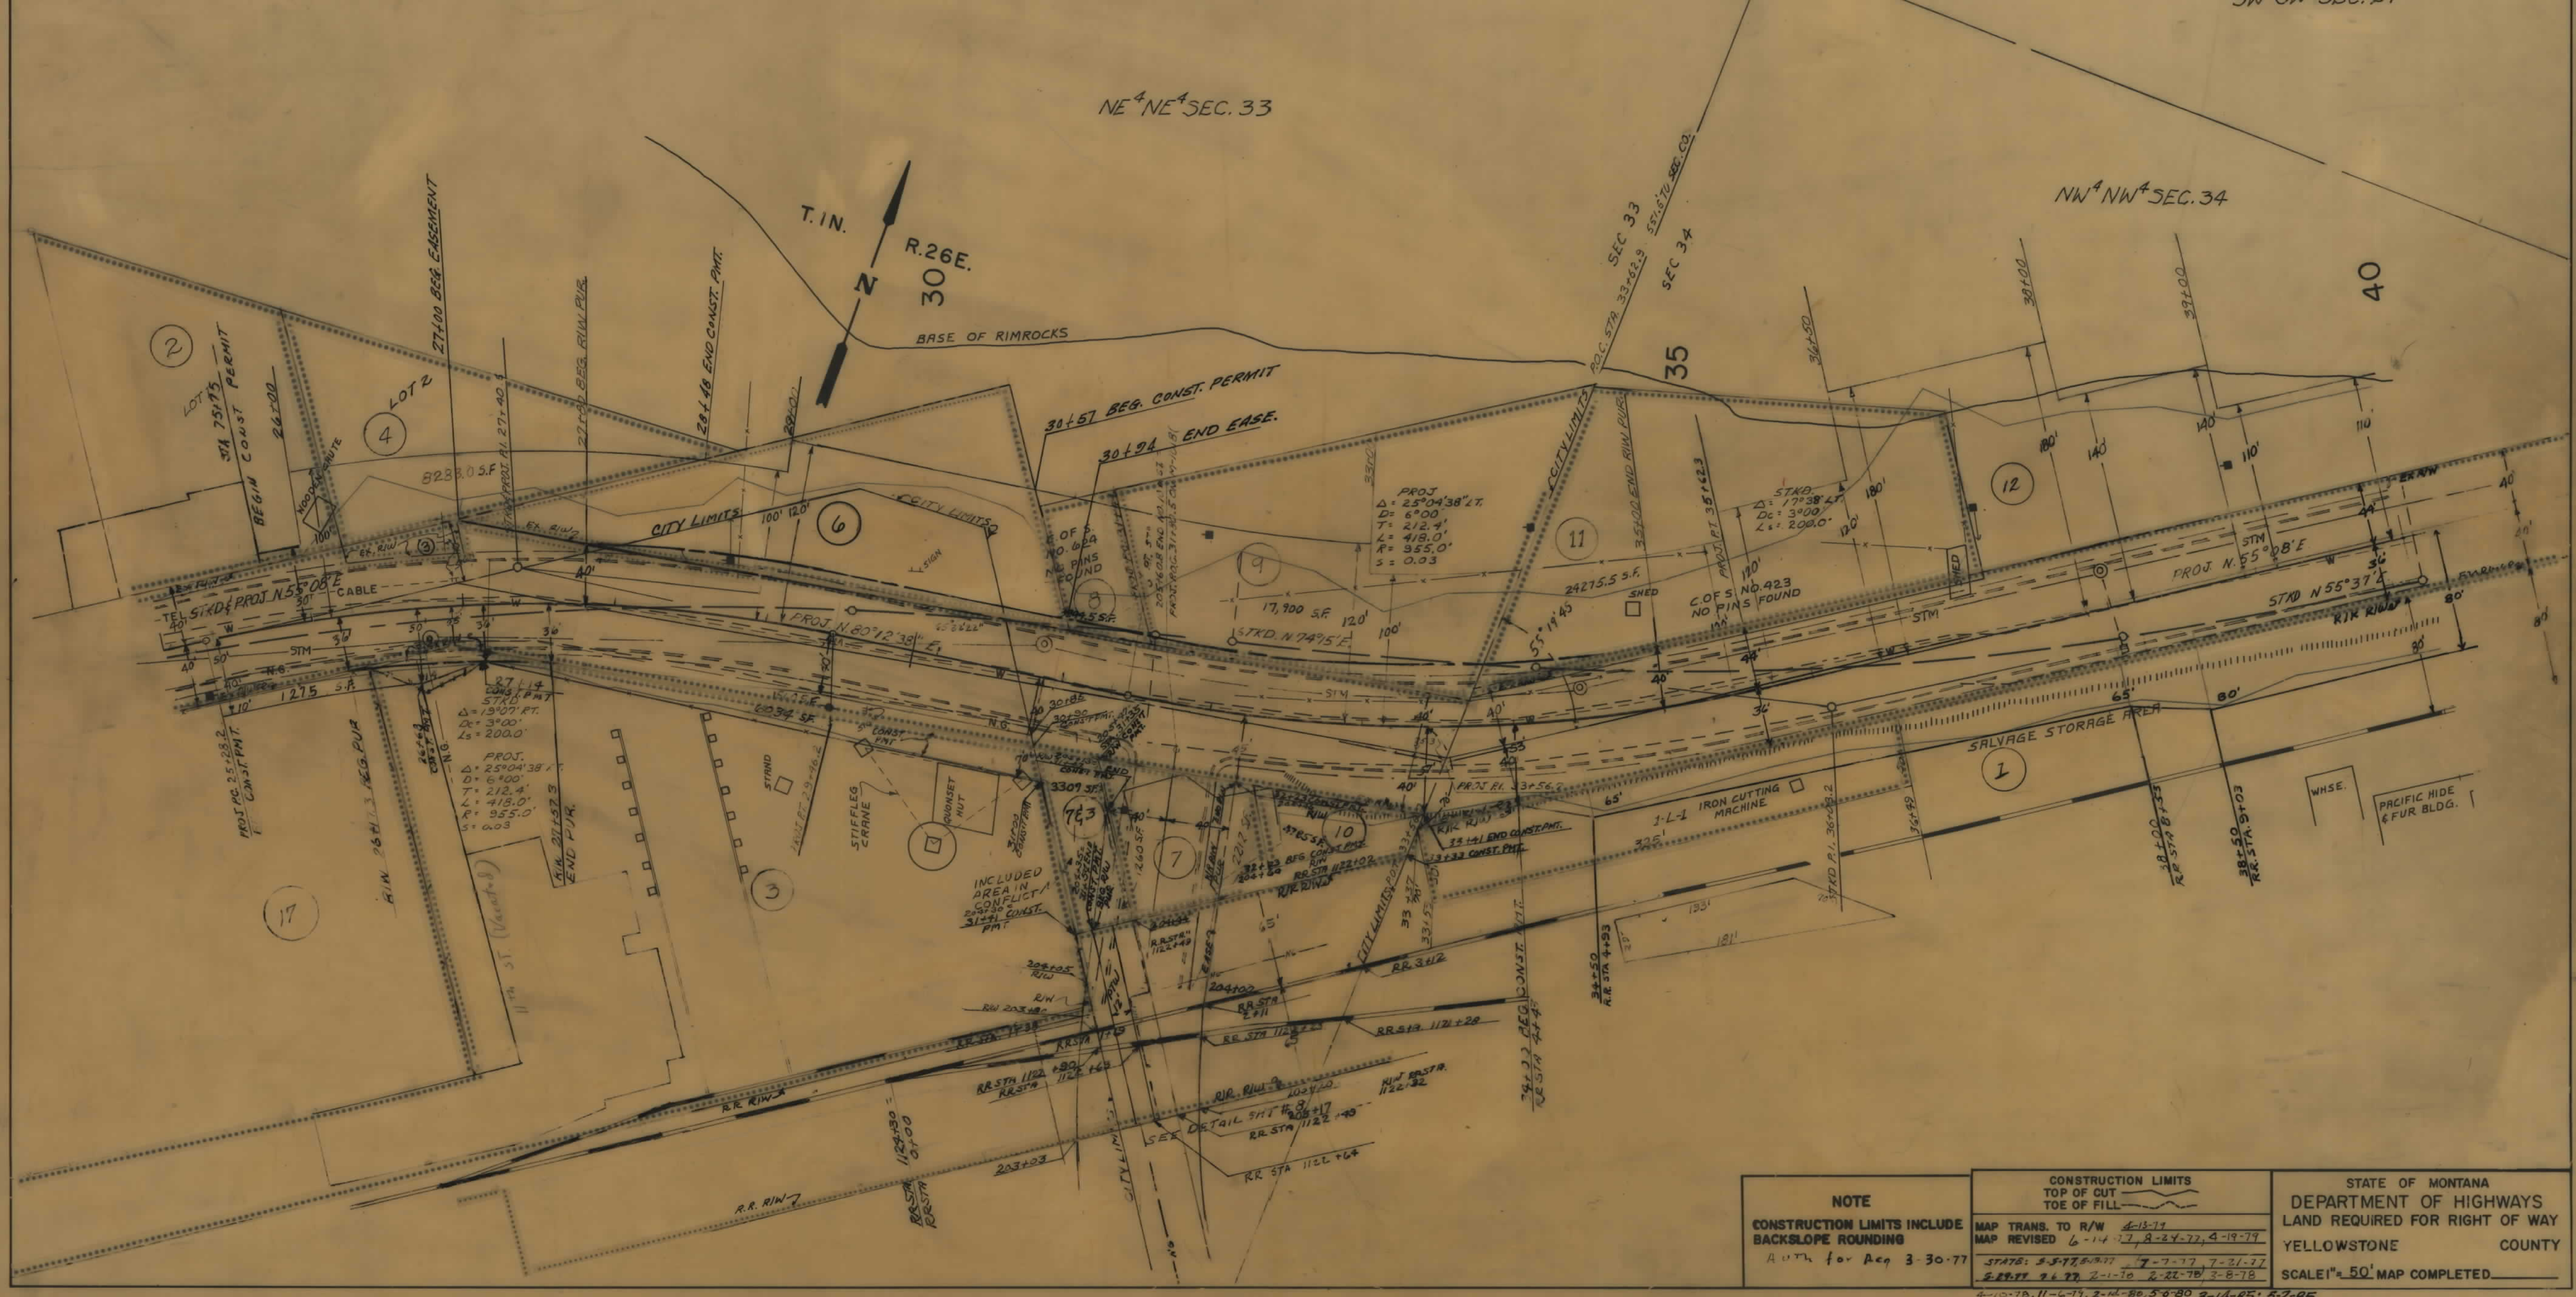

NOTE	CONSTRUCTION LIMITS		STATE OF MONTANA DEPARTMENT OF HIGHWAYS LAND REQUIRED FOR RIGHT OF WAY YELLOWSTONE COUNTY
	TOP OF CUT	TOE OF FILL	
CONSTRUCTION LIMITS INCLUDE BACKSLOPE ROUNDING A 0.75 for Aeq 3 30-77	MAP TRANS. TO R/W 4-13-77 MAP REVISED 6-14-77, 8-24-77, 4-19-79	STATE: 5-5-77, 5-11-77, 7-7-77, 7-21-77 5-24-77, 7-1-77, 2-1-78, 2-22-78, 3-8-78	SCALE 1" = 50' MAP COMPLETED 4-10-78, 11-6-77, 2-nd-80, 5-8-80 3-14-85, 5-2-85

OWNERSHIPS										
PARCEL	NAME	ADDRESS	TOTAL AREA	GROSS R/W AREA	P.T.W. AREA	AREA TO BE ACQUIRED	REMAINDER		CONST. PERMIT AREA	EASEMENT AREA
							LEFT	RIGHT		
14	CONSOLIDATED FREIGHTWAYS CORP. OF DELAWARE			448 S.F.	-0	448 S.F.				
1	B.N.R.R.			48,875 S.F.	5,720 S.F.	43,155 S.F.			49,500 S.F.	
15	EDDY'S STEAM BAKERY INC.	HELENA, MONT.		8620 S.F.	-0	8620 S.F.				
16	PETER YEGEN JR.	306 N. 30 TH ST. BILLINGS		7436.75 S.F.	-0	7436.75 S.F.			4990 S.F.	
1-L-1	PACIFIC HIDE & FUR									4191 S.F.
1-L-2	SPILDE CONST. CO.									1308 S.F.
1-L-3	MONTANA TERRAZZO CO.									

STATE OF MONTANA	PROJECT NO.	SHEET NO.	TOTAL SHEETS
	M-1018(3)	8	8

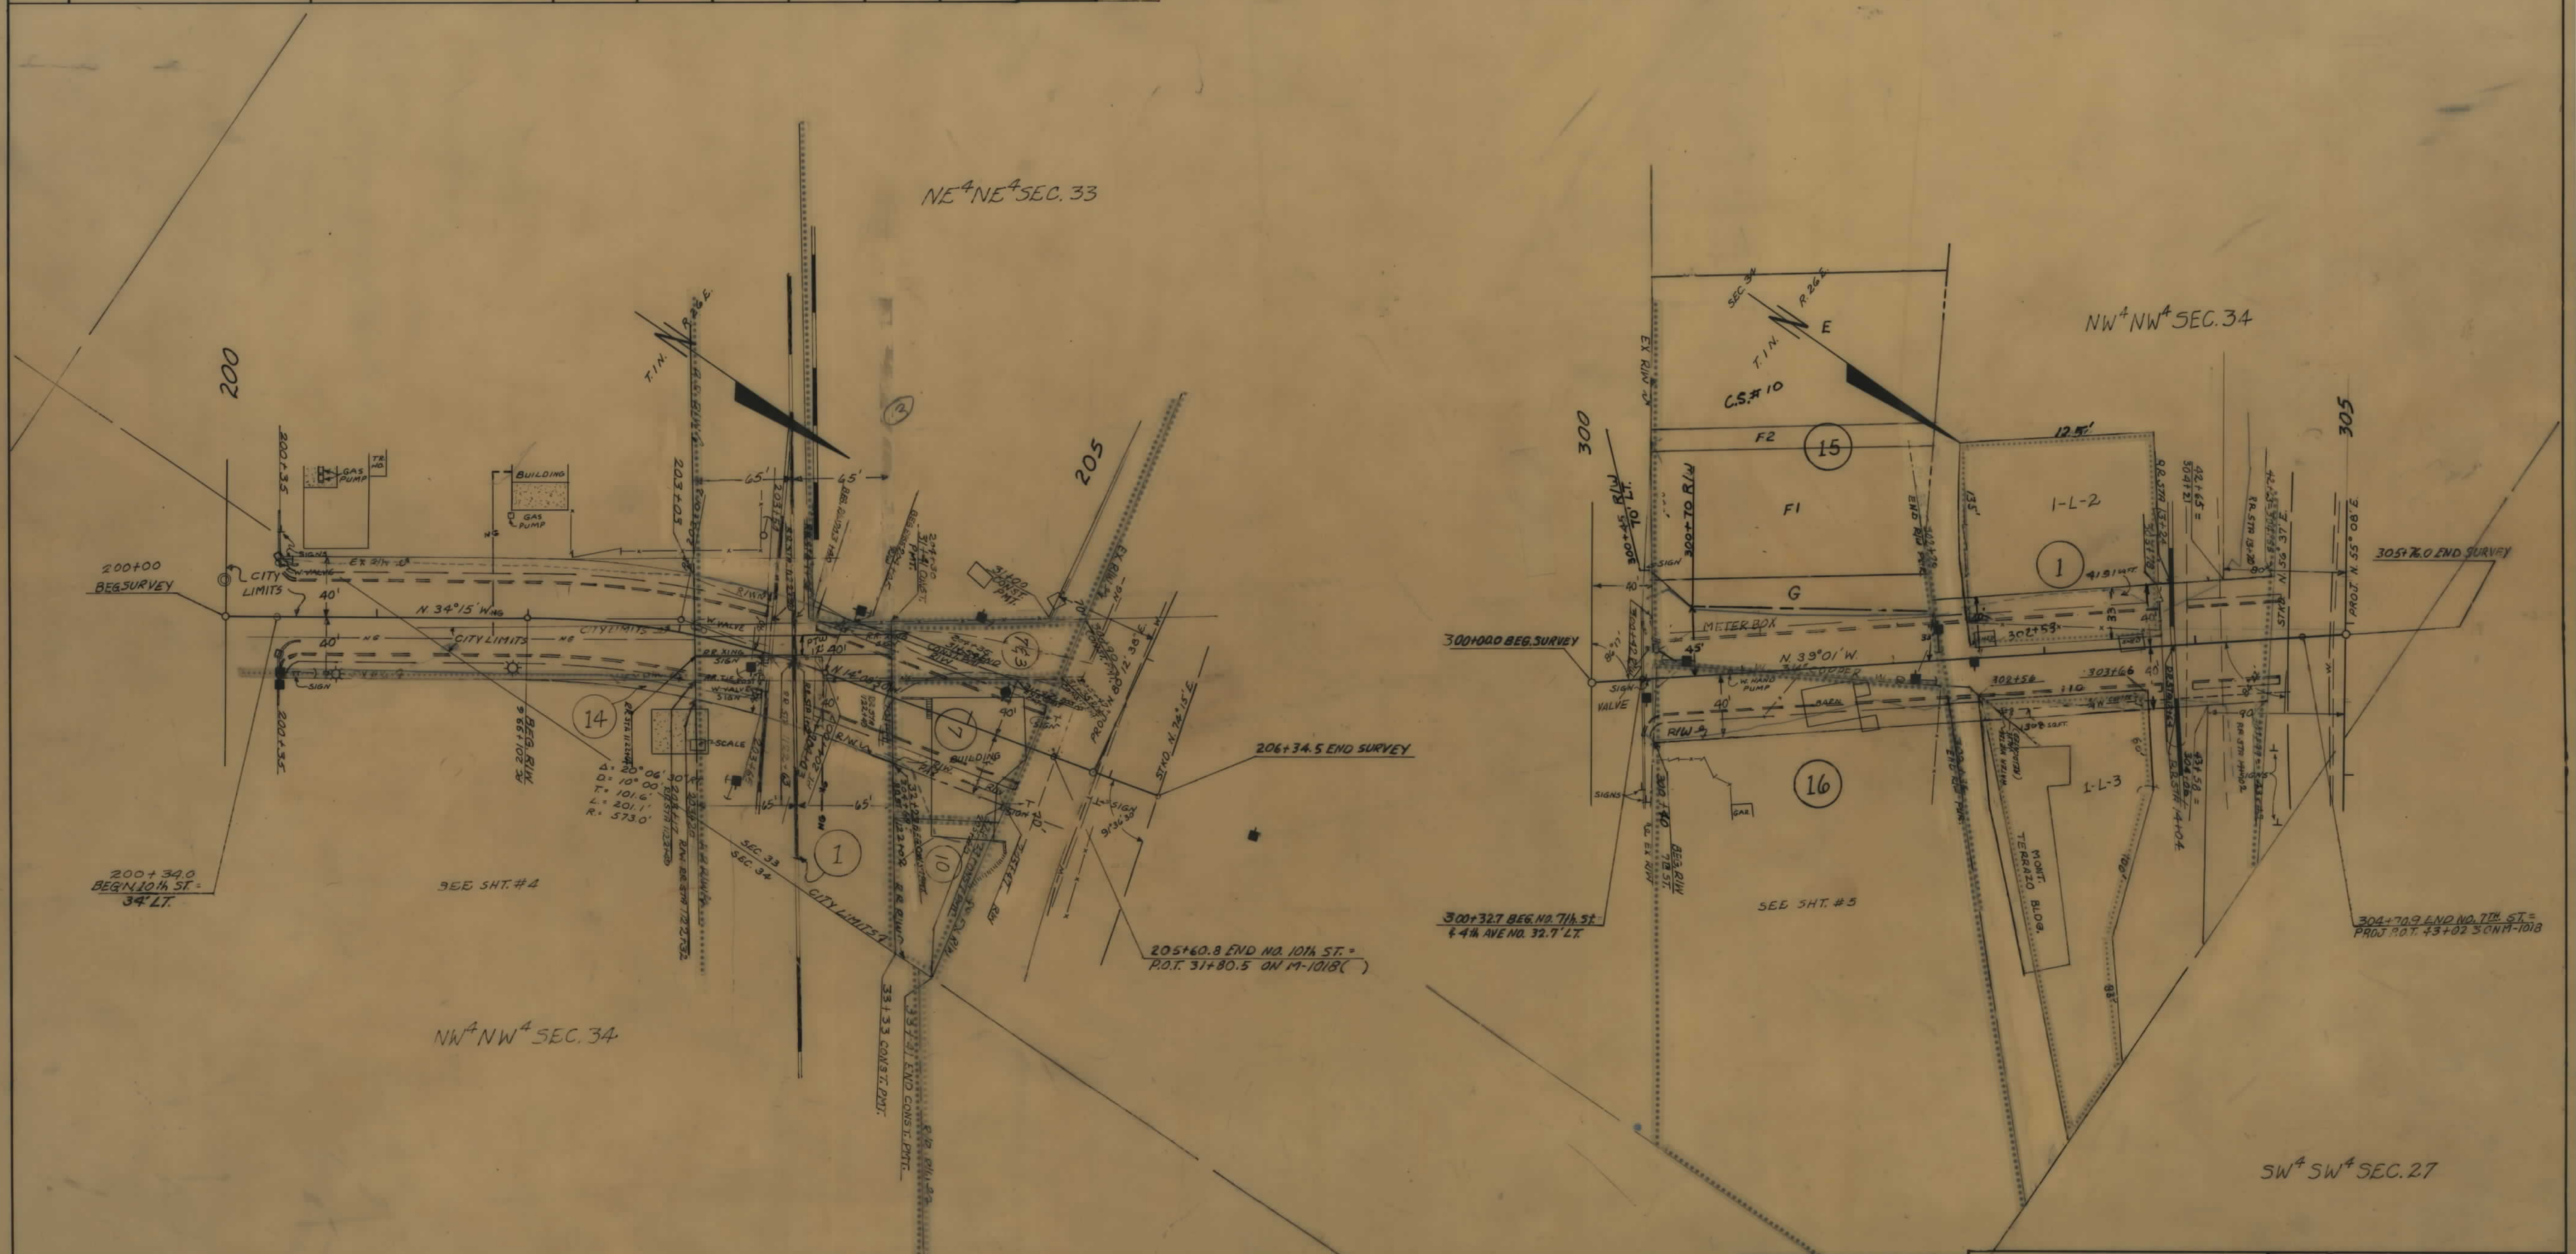

NOTE CONSTRUCTION LIMITS INCLUDE BACKSLOPE ROUNDING AUTH. for Acy 3-30-77	CONSTRUCTION LIMITS TOP OF CUT TOP OF FILL		STATE OF MONTANA DEPARTMENT OF HIGHWAYS LAND REQUIRED FOR RIGHT OF WAY YELLOWSTONE COUNTY SCALE 1"=50' MAP COMPLETED
	MAP TRANS. TO R/W	6-14-77 R 2-6-77	
	MAP REVISED	11-28-77 2-13-79	
	DATE	7-7-77, 2-29-77, 7-7-77, 10-6-77, 2-1-78, 10-1-78, 11-6-78	