

PLANS

NOT

TO

SCALE








| OWNERSHIPS |                                     |                                    |            |                |             |                     |           |             |                    |
|------------|-------------------------------------|------------------------------------|------------|----------------|-------------|---------------------|-----------|-------------|--------------------|
| PARCEL     | NAME                                | ADDRESS                            | TOTAL AREA | GROSS R/W AREA | P.T.W. AREA | AREA TO BE ACQUIRED | REMAINDER |             | CONST. PERMIT AREA |
|            |                                     |                                    |            |                |             |                     | LEFT      | RIGHT       |                    |
| 1          | ALVA R. & HELEN M. SHERMAN          | 2564 So. 3rd St. W. MISSOULA, MONT | 28,500 SF  | 28,500 SF      |             | 28,500 SF           |           |             |                    |
| 2          | DON B. WHIPPLE & EARL A. BENSON JR. | 3434 So. 3rd St. "                 | 23,520 "   | 8,400 "        |             | 8,400 "             |           | 15,120 S.F. |                    |
| 3          | J.M. & LOUISA E. ANDERSON           | 44 DARLENE DR. "                   | 23,715 "   | 4,400 "        |             | 4,400 "             |           | 19,315 "    |                    |
| 4          | JOHN C. & LAURA L. LINSE            | 2500 LAURA LANE, "                 | 45,258 "   | 45,258 "       |             | 45,258 "            |           |             |                    |
| 3A         | MARIE THANE                         | FOR ACCESS RIGHTS ONLY             |            |                |             |                     |           |             |                    |
|            |                                     |                                    |            |                |             |                     |           |             |                    |
| FED. ROAD DIST. NO. | STATE OF | FED. AID PROJECT NUMBERS | STATE NO. | SHEET NO. | TOTAL SHEETS |
|---------------------|----------|--------------------------|-----------|-----------|--------------|
| 8                   | MONTANA  | R/W NO. S-224(2)         | 3224-02   | 2         | 9            |

"SEE SHEET 1 FOR ACCESS LIMITATIONS."

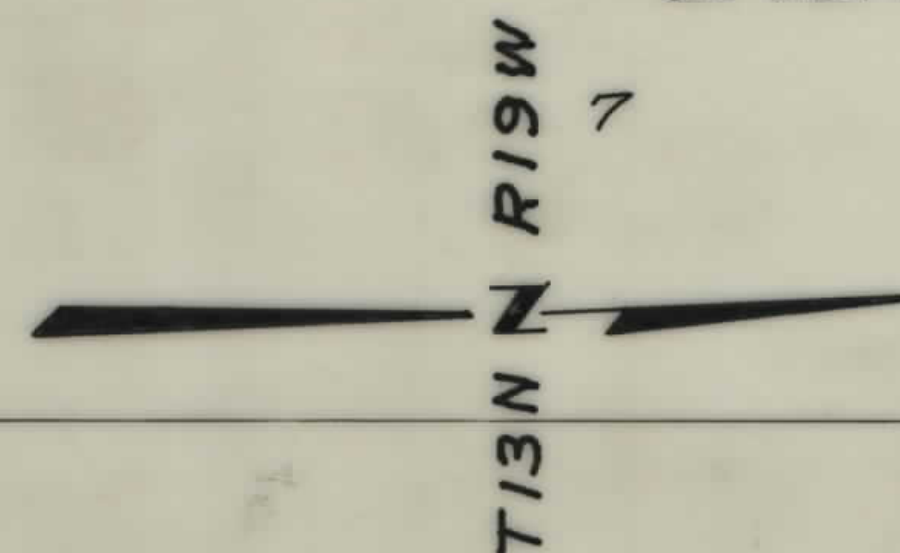


COBBAN & DINSMORE ORCHARD HOMES

NE 1/4 SEC. 19

SE 1/4 SEC. 19

SEC. COR. TO 1/4 COR. 2649.90 (STK'D)

SW 1/4 SEC. 20

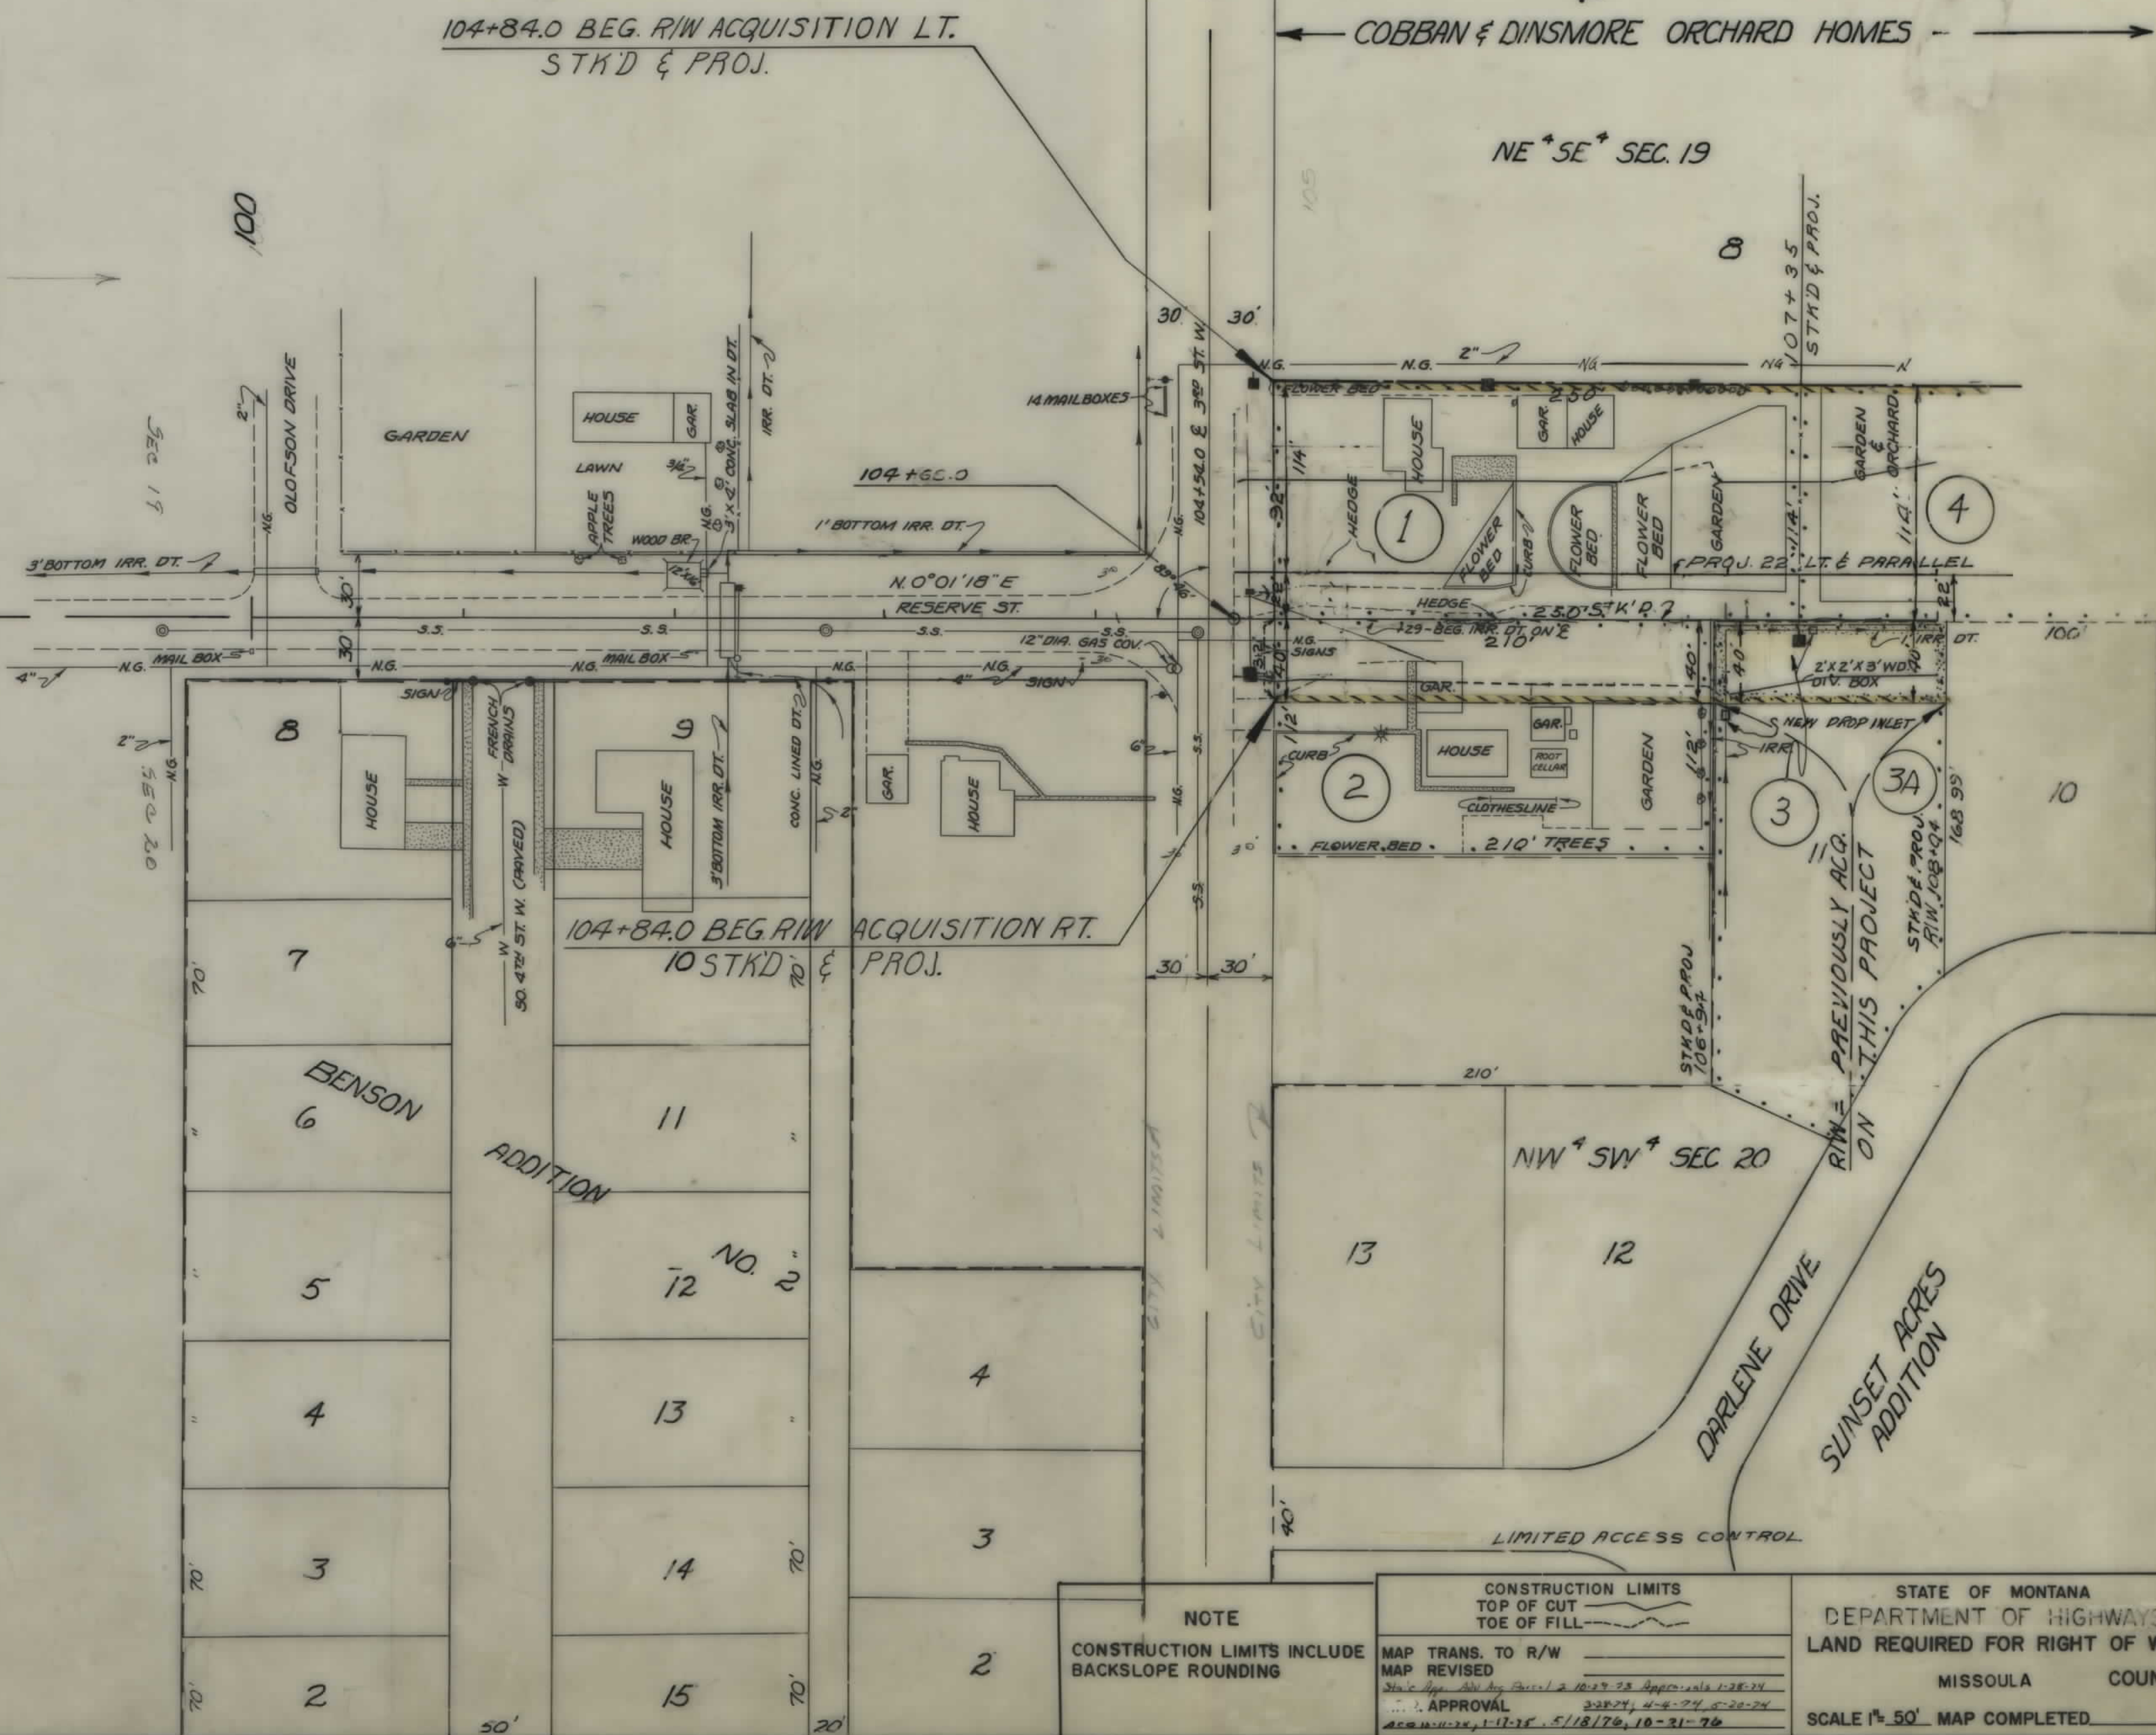


NOTE  
CONSTRUCTION LIMITS INCLUDE  
BACKSLOPE ROUNDING

CONSTRUCTION LIMITS  
TOP OF CUT  
TOE OF FILL  
MAP TRANS. TO R/W  
MAP REVISED  
APPROVAL  

STATE OF MONTANA  
DEPARTMENT OF HIGHWAYS  
LAND REQUIRED FOR RIGHT OF WAY  
MISSOULA COUNTY  
SCALE 1"=50' MAP COMPLETED



| OWNERSHIPS |                                   |                               |            |                |             |                     |                |                 |
|------------|-----------------------------------|-------------------------------|------------|----------------|-------------|---------------------|----------------|-----------------|
| PARCEL     | NAME                              | ADDRESS                       | TOTAL AREA | GROSS R/W AREA | P.T.W. AREA | AREA TO BE ACQUIRED | REMAINDER LEFT | REMAINDER RIGHT |
| 3          | J. MA LOUISA E. ANDERSON          | 44 DARLENE DA MISSOULA, MONT. | 23,715.5   | 4,400.5        |             | 4,400.5             |                | 19,315.0        |
| 4          | JOHN C. & LAURA L. LENSE          | 2500 L AVRA LANE, "           | "          | 45,258         |             | 45,258              |                |                 |
| 5          | GEORGE B. & HELEN E. WEISBECK     | 227 1/2 So. 3rd ST., "        | "          | 4,118.8        |             | 4,118.8             |                | 10,850          |
| 6          | ERNEST M. & ERMA R. SMITH         | ROUTE No. 3, "                | "          | 4,600          |             | 4,600               |                |                 |
| 39         | E. JOHN & BETTY BRADDOCK          | "                             | 11,600     | 11,245         |             | 11,245              |                | 10,475.5        |
| 3A         | J. MA LOUISA E. ANDERSON          | FOR ACCESS RIGHTS ONLY        |            |                |             |                     |                |                 |
| 7          | J. MA LOUISA E. ANDERSON          | 49 DARLENE DR., "             | "          | 4,393          |             | 4,393               |                |                 |
| 40         | STEVEN R. & GEORGIA M. ELIASIK    | 36 DARLENE DR., "             | "          | 2,478          |             | 2,478               |                | 16,619          |
| 8          | ARWOOD D. & ELIZABETH M. STICKNEY | 2500 ORCHARD DR., "           | "          | 11,728         |             | 11,728              |                |                 |
| 45         | ORCHARD HOMES DT. COMPANY         | "FOR NEGOTIATIONS ONLY"       |            |                |             |                     |                |                 |
| 46         | DELETED                           |                               |            |                |             |                     |                |                 |

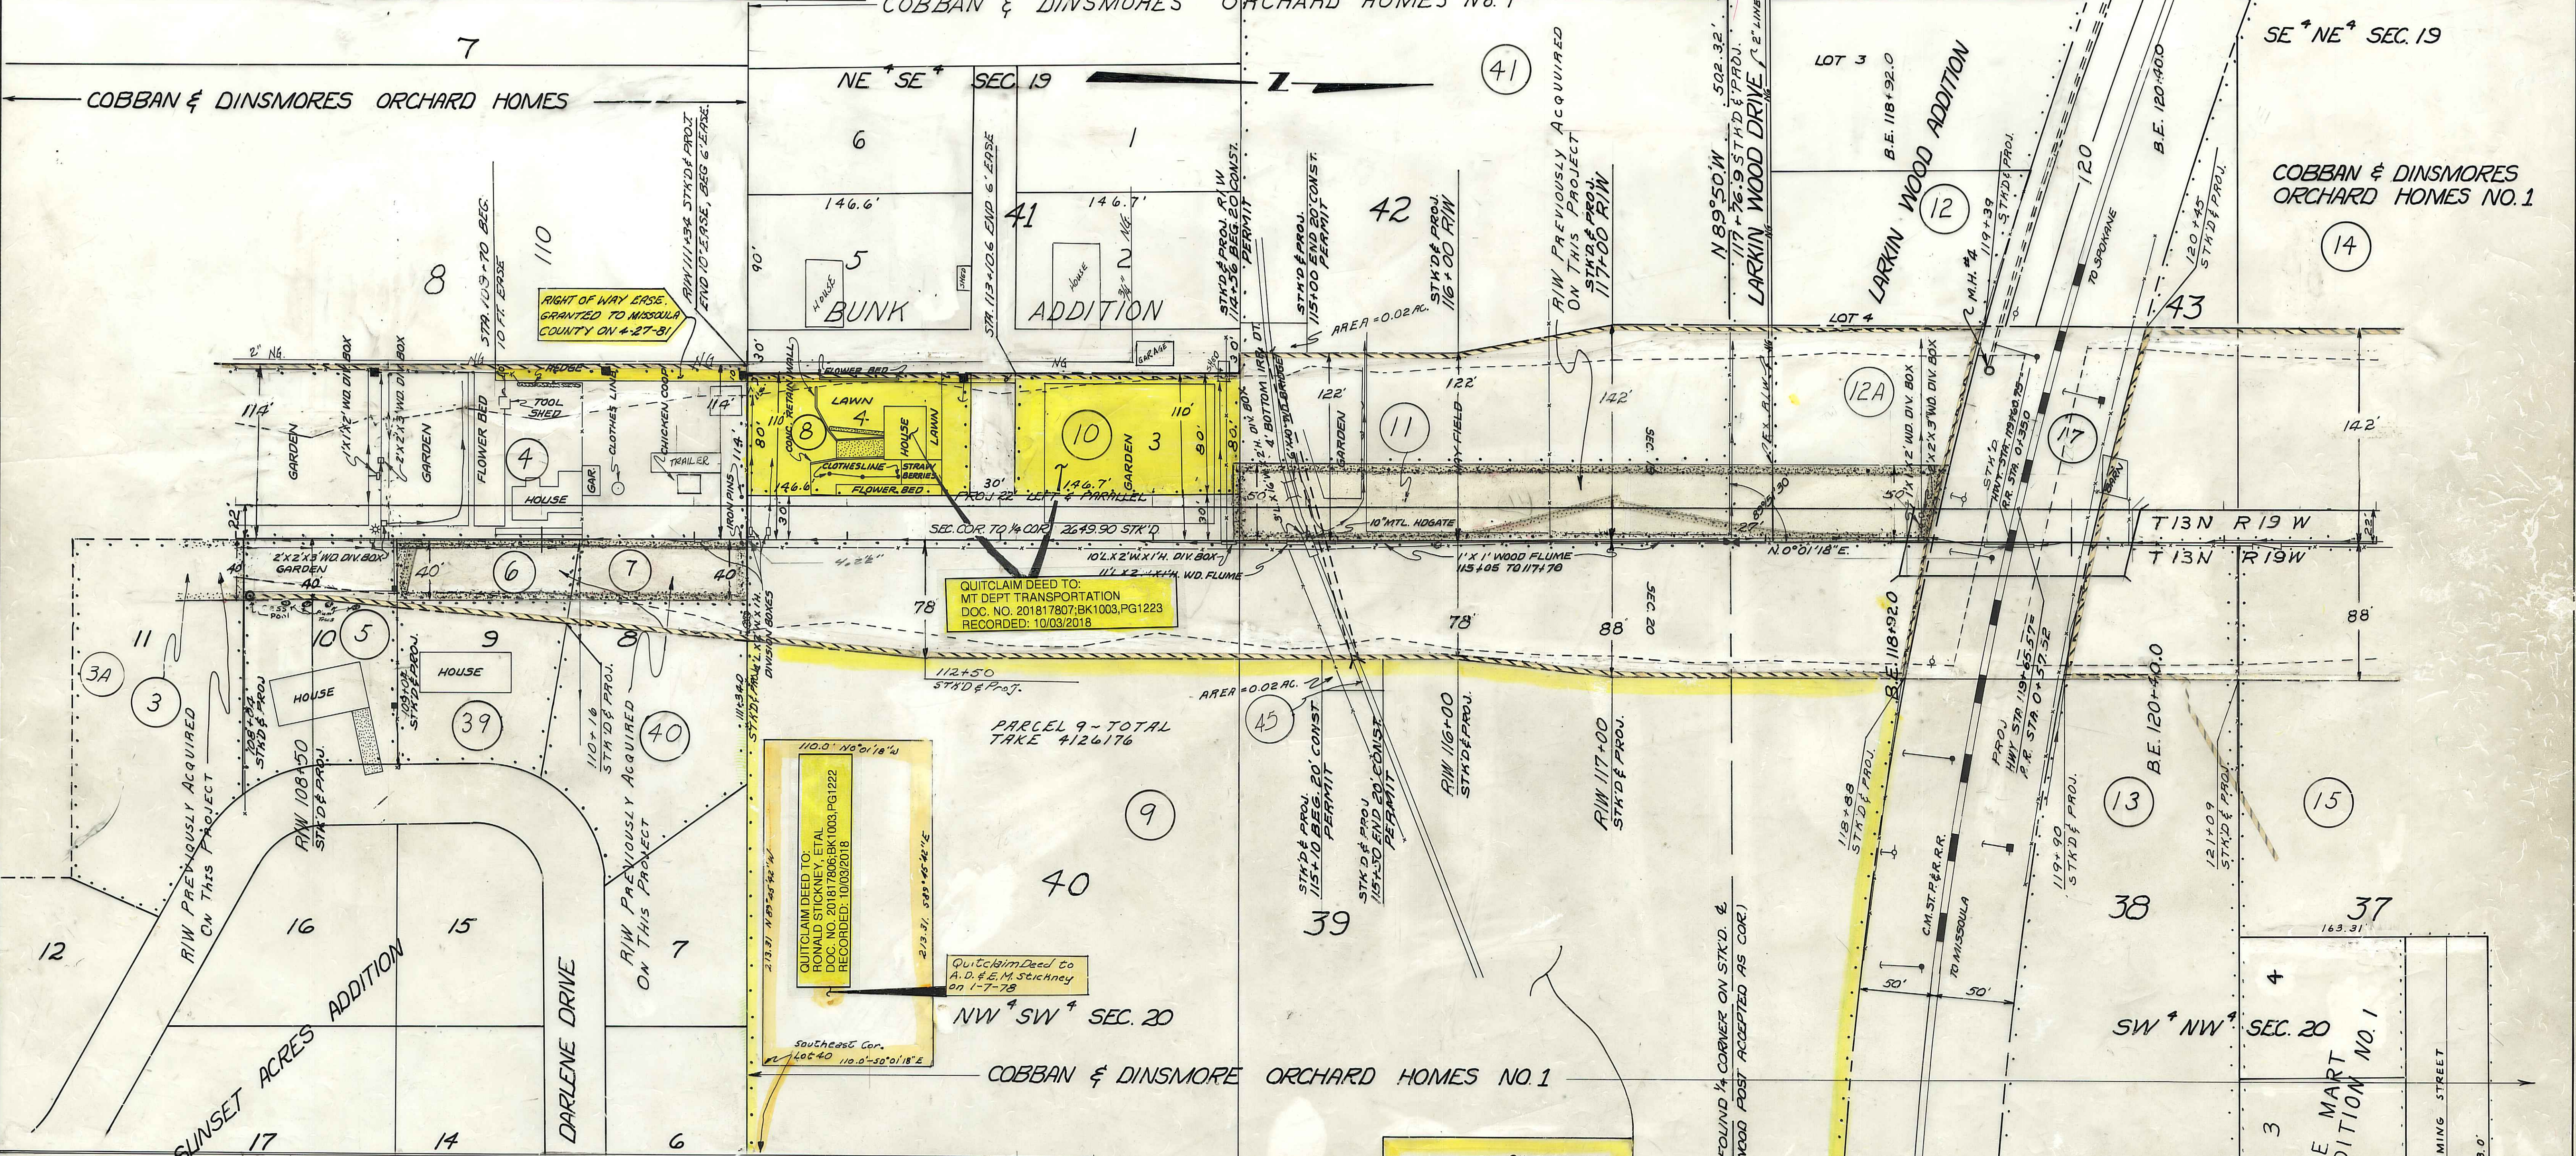

| OWNERSHIPS |                                   |                                  |             |                |             |                     |                |                 |
|------------|-----------------------------------|----------------------------------|-------------|----------------|-------------|---------------------|----------------|-----------------|
| PARCEL     | NAME                              | ADDRESS                          | TOTAL AREA  | GROSS R/W AREA | P.T.W. AREA | AREA TO BE ACQUIRED | REMAINDER LEFT | REMAINDER RIGHT |
| 9          | LILLIAN TONEY MARYBETH T. CLARK   | 732 So. 18th ST. ARLINGTON, VA.  | 10.44 AC.   | 1.41 AC.       |             | 1.41 AC.            |                | 9.03 AC.        |
| 10         | ARWOOD D. & ELIZABETH M. STICKNEY | 2500 ORCHARD DR. MISSOULA, MONT. | 11,736 S.F. | 11,736 S.F.    |             | 11,736 S.F.         |                |                 |
| 11         | MARIE M. McNEILLY                 | MULLAN RD., "                    | "           | 0.37 AC.       |             | 0.37 AC.            |                |                 |
| 12         | LARKIN C. WOOD                    | "                                | 2.13 AC.    | 0.16 AC.       |             | 0.16 AC.            | 1.97 AC.       |                 |
| 13         | FRANCIS G. & MITTIE M. CARROLL    | 125 No. DAVIS ST., "             | 2.07 AC.    | 0.21 AC.       |             | 0.21 AC.            |                | 1.86 AC.        |
| 14         | A. E. & BETTY H. MARTENSEN        | 223 No. DAVIS ST., "             | 4.68 "      | 1.34 "         |             | 1.34 "              | 3.34 AC.       | 0.01 AC.        |
| 17         | C. M. ST. P. & R. A.              | "                                | "           | 1.10 AC.       |             | 1.10 AC.            |                |                 |
| 12A        | LARKIN WOOD                       | "                                | "           | 0.36 "         |             | 0.36 "              |                |                 |
| 41         | G. E. & R. J. RANGITSCH           | MULLAN RD., "                    | 4.28 "      | 0.59 "         |             | 0.59 "              | 3.69 "         | 0.02 "          |

| FED. ROAD DIST. NO. | STATE OF | FED. AID PROJECT NUMBERS |          | STATE NO. | SHEET NO. | TOTAL SHEETS |
|---------------------|----------|--------------------------|----------|-----------|-----------|--------------|
|                     |          | CONST. NO.               | R/W NO.  |           |           |              |
| 8                   | MONTANA  |                          | S-224(2) | 3224-02   | 3         | 9            |

NOTE

CONSTRUCTION LIMITS INCLUDE BACKSLOPE ROUNDING

CONSTRUCTION LIMITS

TOP OF CUT

TOE OF FILL

MAP TRANS. TO R/W

MAP REVISED

APPROVAL

10-2-74, 1-9-75, 3-11-76, 5-28-76, 7-19-76, 7-21-76, 10-2-76, 1-15-77

STATE OF MONTANA

DEPARTMENT OF HIGHWAYS

LAND REQUIRED FOR RIGHT OF WAY

MISSOULA COUNTY

SCALE 1"=50' MAP COMPLETED















| OWNERSHIPS |                                  |                                       |            |                |             |                     |           |          |                    |
|------------|----------------------------------|---------------------------------------|------------|----------------|-------------|---------------------|-----------|----------|--------------------|
| PARCEL     | NAME                             | ADDRESS                               | TOTAL AREA | GROSS R/W AREA | P.T.W. AREA | AREA TO BE ACQUIRED | REMAINDER |          | CONST. PERMIT AREA |
|            |                                  |                                       |            |                |             |                     | LEFT      | RIGHT    |                    |
| 22         | JOSEPH A & BARBARA JO. BUSH      | RT. 1, 2431 RIVER RD. MISSOULA, MONT. | 1.13 AC.   | 0.64 AC.       |             | 0.64 AC.            | 0.49 AC.  |          |                    |
| 35         | NELLIE HENDRICKSEN               | 1010, MONTANA                         |            | 0.62 AC.       |             | 0.62 AC.            |           |          |                    |
| 21435      | "                                | "                                     | 6.15 "     | 1.74 "         |             | 1.74 "              | 0.07 AC.  | 4.34 AC. | 0.03 AC.           |
| 23         | JOE & ALICE TINSLEY              | RT. 1, 2426 RIVER RD. MISSOULA, MONT. |            | 0.01 "         |             | 0.01 "              |           |          |                    |
| 42         | JOHN W. ETHEL McQUINN            | "                                     | 1.72 "     | 0.24 "         |             | 0.24 "              | 1.48 "    |          |                    |
| 24         | WILLIAM K. & JEANETTE BURLINGAME | RT. 1, 2400 RIVER RD.                 | 2.00 "     | 1.10 "         |             | 1.10 "              | 0.28 "    | 0.62 "   | 0.22 "             |
| 25         | MATT R. & BEULAH V. BLAZEVICH    | 841 DAVIS ST.                         | 4.73 "     | 0.55 "         |             | 0.55 "              | 4.18 "    |          | 0.02 "             |
| 26         | MARVIN L. & MARY L. YORAKUM      | 816 N. DAVIS ST.                      | 0.78 "     | 0.02 "         |             | 0.02 "              | 0.76 "    |          | 0.02 AC.           |
| 27         | VERNON R. & MARY L. SAULTER      | 2000 RIVER RD.                        | 12.12 "    | 1.00 "         |             | 1.00 "              | 2.45 "    | 8.67 "   |                    |
| 28         | JOSEPHINE C. HUNTON - REAR       |                                       | 73.3 AC.   | 7.20 AC.       |             | 7.20 AC.            | 8.3 AC.   | 57.2 AC. |                    |
| 29         | MISSOULA COUNTY                  | MISSOULA, MONT.                       |            |                |             |                     |           |          |                    |
| 25A        | MATT R. & BEULAH V. BLAZEVICH    | 841 DAVIS ST.                         | 2.0 AC.    | 0.19 AC.       |             | 0.19 AC.            |           | 1.81 AC. |                    |
| 45         | DEANED HOMES OF MONTANA          | "                                     |            | 0.29 "         |             | 0.29 "              |           |          |                    |
| 50         | GEORGE J. & DONNA MERSEAL        | "ACCESS R1" VTE ONLY"                 |            |                |             |                     |           |          |                    |

| FED. ROAD DIST. NO. | STATE OF | FED. AID PROJECT NUMBERS | STATE NO. | SHEET NO. | TOTAL SHEETS |
|---------------------|----------|--------------------------|-----------|-----------|--------------|
| 8                   | MONTANA  | CONST. NO. S-224 (2)     | 3224-02   | 5         | 9            |

"SEE SHEET 1 FOR ACCESS LIMITATIONS"



**NOTE**

CONSTRUCTION LIMITS INCLUDE BACKSLOPE ROUNDING

CONSTRUCTION LIMITS

TOP OF CUT

TOE OF FILL

MAP TRANS. TO R/W

MAP REVISED

APPROVAL

3-18-74, 3-28-74, 5-22-74

6-23-75, 9-3-75, 5/18/76, 6/29/76, 8-27-76, 11-8-76

STATE OF MONTANA

DEPARTMENT OF HIGHWAYS

LAND REQUIRED FOR RIGHT OF WAY

MISSOULA COUNTY

SCALE 1"=50'

MAP COMPLETED















| OWNERSHIPS |                                    |                             |            |                |             |                     |                |                 |                    |
|------------|------------------------------------|-----------------------------|------------|----------------|-------------|---------------------|----------------|-----------------|--------------------|
| PARCEL     | NAME                               | ADDRESS                     | TOTAL AREA | GROSS R/W AREA | P.T.W. AREA | AREA TO BE ACQUIRED | REMAINDER LEFT | REMAINDER RIGHT | CONST. PERMIT AREA |
| 30         | JOHN A. DAILY INC.                 | MISSOULA, MONTANA           | 31.87 AC.  | 5.90 AC.       | 0.53 AC.    | 5.37 AC.            |                | 25.97 AC.       | 0.04 AC.           |
| 32.2       | DAVIS INC.                         |                             |            | 1.14 AC.       |             | 1.14 AC.            |                |                 |                    |
| 33         | B.N. INC.                          | ST. PAUL, MINN.             | 134.93 AC. | 0.05 "         |             | 0.05 "              |                | 134.88 "        | 0.44 "             |
| 37         | J.C. & ANNA PICKENS                | ATE. & MULLAN A.J. MISSOULA | 4.72 AC.   | 0.07 "         | 0.03 AC.    | 0.04 "              | 4.65 AC.       |                 |                    |
| 44         | KENNETH MCULLOUGH                  | FOR NEGOTIATION ONLY        |            |                |             |                     |                |                 |                    |
| 31         | DELETED                            |                             |            |                |             |                     |                |                 |                    |
| 49         | HELLGATE VALLEY IRRCO. (FLYNN DR.) | FOR NEGOTIATIONS ONLY       |            |                |             |                     |                |                 |                    |

| FED. ROAD DIST. NO. | STATE OF | FED. AID PROJECT NUMBERS | STATE NO. | SHEET NO. | TOTAL SHEETS |
|---------------------|----------|--------------------------|-----------|-----------|--------------|
| 8                   | MONTANA  | CONST. NO. S-224(2)      | 3224-02   | 9         | 9            |

"SEE SHEET 1 FOR ACCESS LIMITATIONS"



NOTE  
CONSTRUCTION LIMITS INCLUDE  
BACKSLOPE ROUNDING

| CONSTRUCTION LIMITS                                    |             |
|--------------------------------------------------------|-------------|
| TOP OF CUT                                             | TOE OF FILL |
| MAP TRANS. TO R/W                                      |             |
| MAP REVISED                                            |             |
| State App. Adv. Ag. Parcel No. 21-22-23 Approved 07-74 |             |
