


PLANS
NOT
TO
SCALE

OWNERSHIPS

PARCEL	NAME	ADDRESS	TOTAL AREA	GROSS R/W AREA	P.T.W. AREA	AREA TO BE ACQUIRED	REMAINDER		EASEMENT AREA
							LEFT	RIGHT	
1	E. OLIVER AABERGE	GREAT FALLS, MONTANA							0.79 AC.
2	C/O LEANING PINE LAND COMPANY	DUTTON, MONTANA							0.08 ACRES
	DEPARTMENT OF STATE LANDS								

STATE	PROJECT NO.	SHEET NO.
MONT.	IR 15-6(25)319	2 OF 2

* WATER LINE EASEMENT

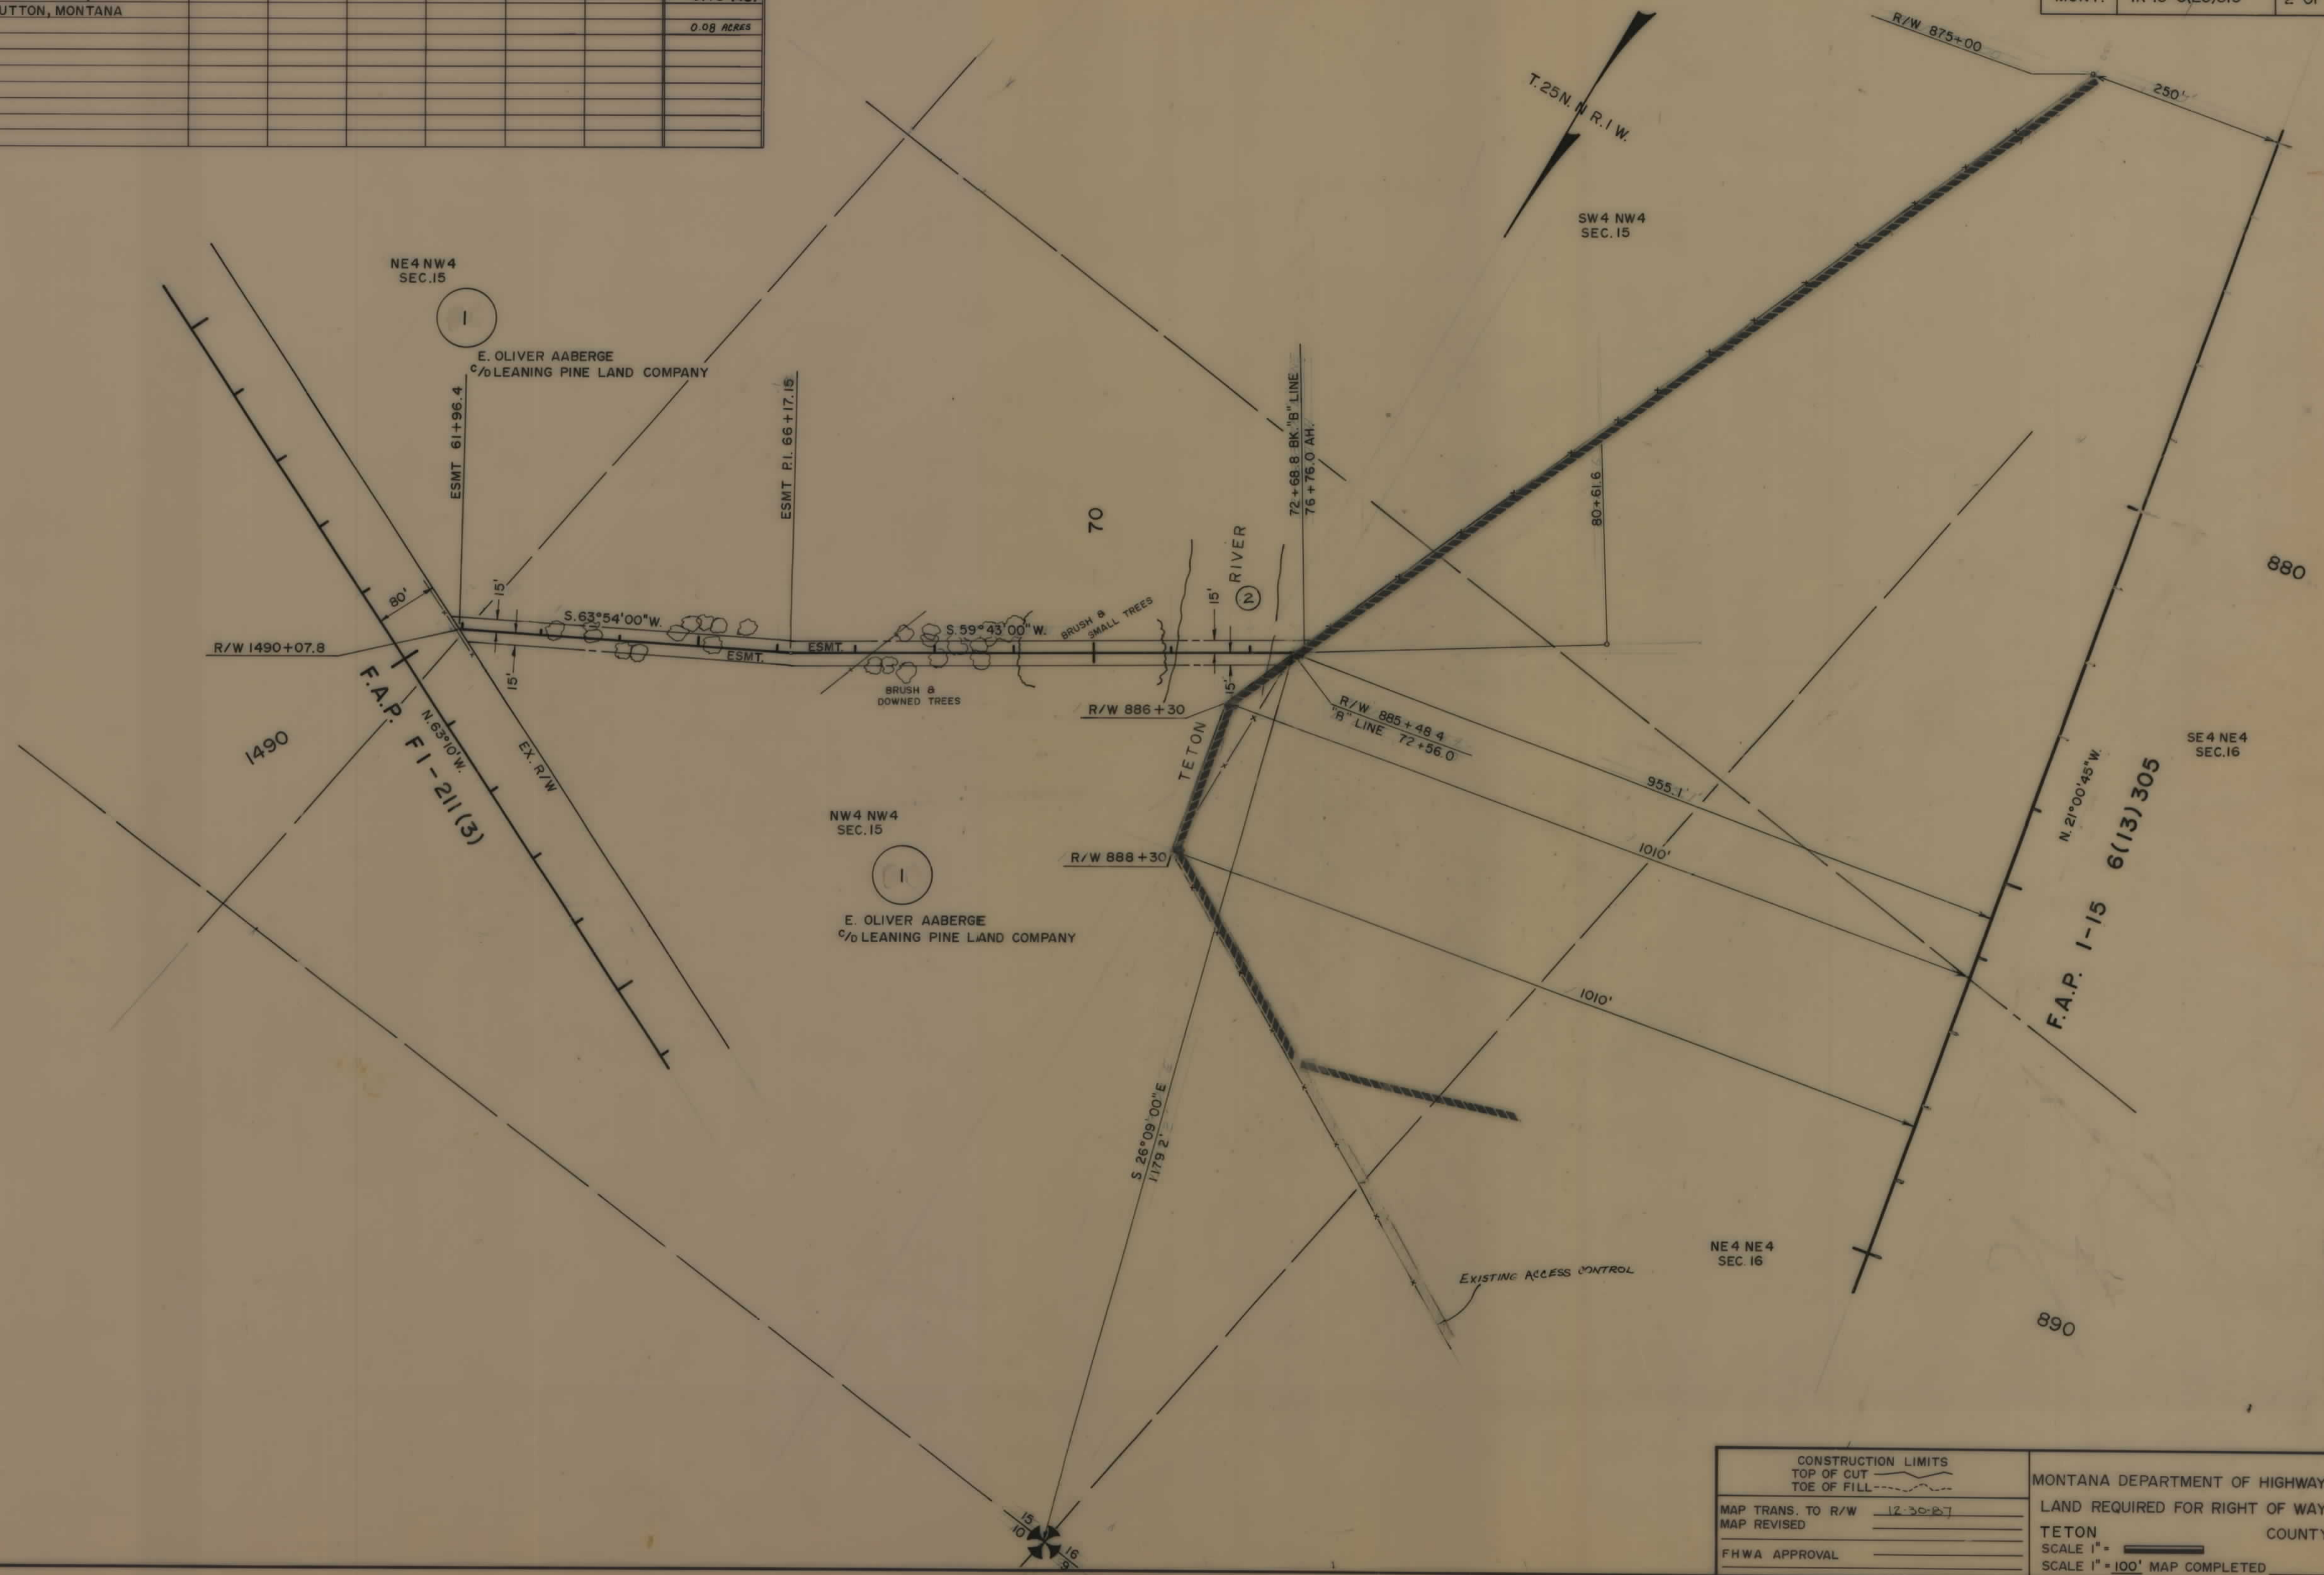

CONSTRUCTION LIMITS TOP OF CUT TOE OF FILL	MONTANA DEPARTMENT OF HIGHWAYS
MAP TRANS. TO R/W 12-30-87	LAND REQUIRED FOR RIGHT OF WAY
MAP REVISED	TETON COUNTY
FHWA APPROVAL	SCALE 1" = 100' MAP COMPLETED