

PLANS
NOT
TO
SCALE


FED. ROAD DIST. NO.	STATE	FED. AID PROJECT NUMBERS		STATE NO.	SHEET NO.	TOTAL SHEETS
		CONST. NO.	R/W NO.			
8	MONT.	I 15-5(35)230	I-IG15-5(21)230	8155-21	1	1

CASCADE COUNTY LINE - HARDY CREEK

STATE OF MONTANA STATE HIGHWAY COMMISSION

RIGHT OF WAY PLAN OF CASCADE COUNTY LINE - HARDY CREEK FEDERAL AID PROJECT NO. I-IG 15-5(21)230 R/W & INCID. I 15-5(23)234 CONSTRUCTION I 15-5(35)230 CONSTRUCTION

LENGTH 7.942 MILES

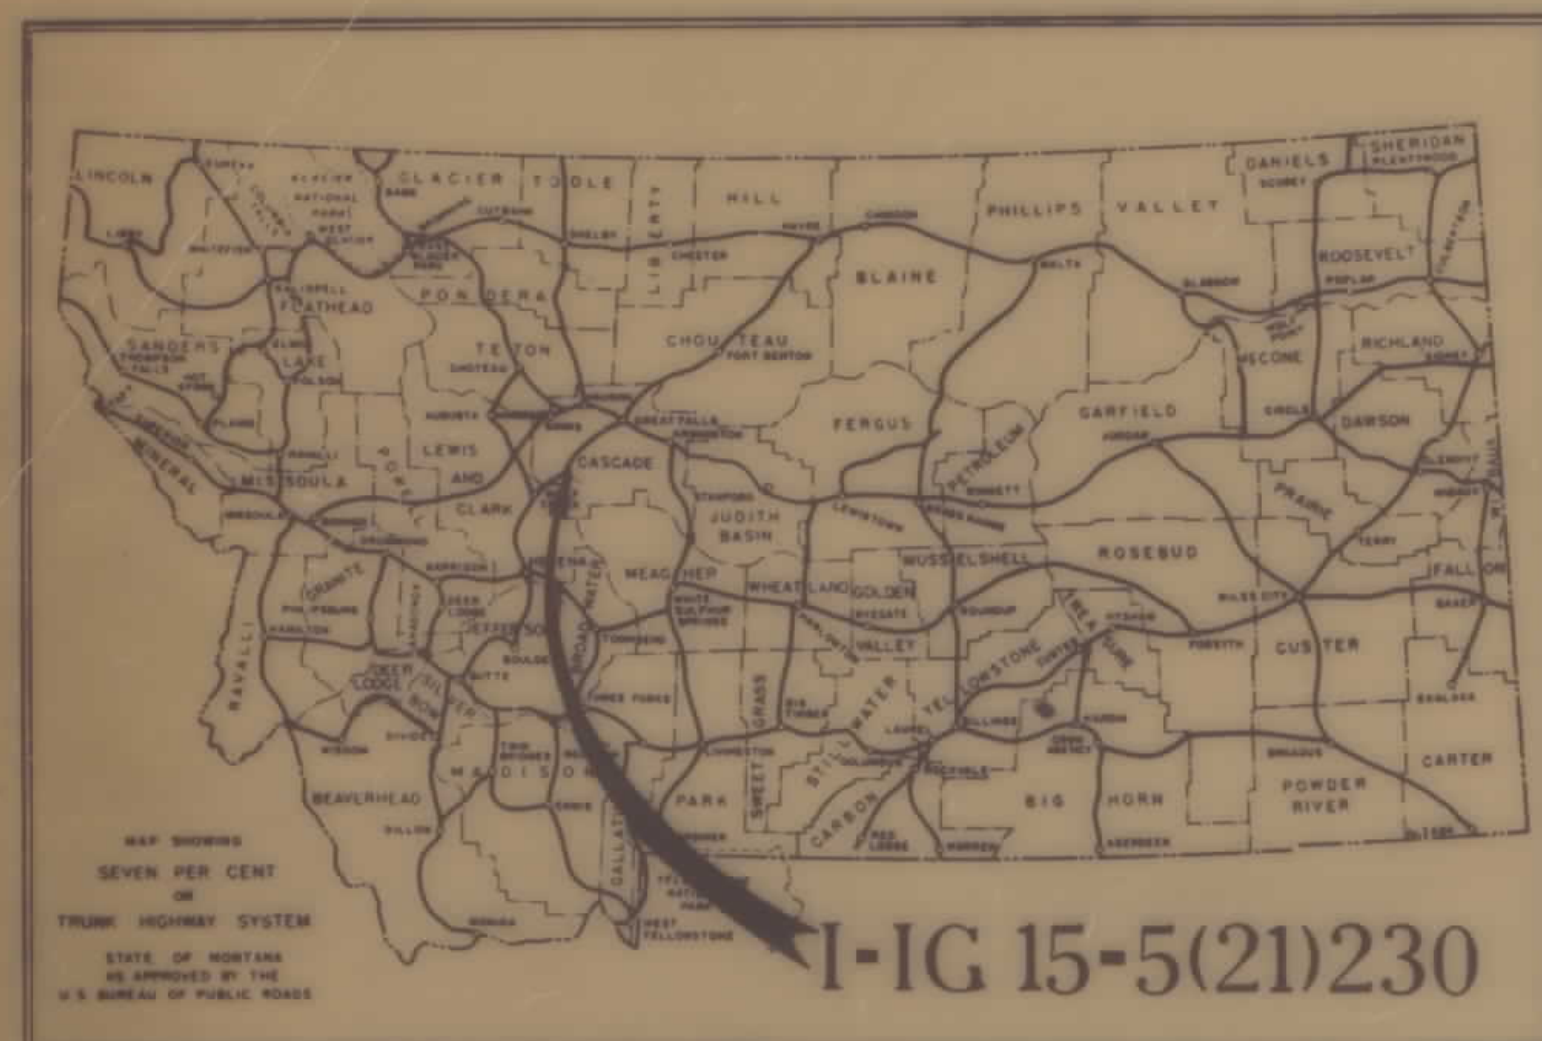

INDEX		
PARCEL NO.	OWNERSHIPS	SHEET NO.
1	JESSE NOVACK	6,7,8,9,10
2	PETER BUBNASH	8,9,10
3	S.C. & CLARA A RUMFORD	10
4	M.J. SEIBOLD (DECEASED) & PAULINE SEIBOLD	10,11
5	JAMES W. FAGG	10
6	WEBB GARRAHAN	10,11,12
7	URBAN F ISSACS	12,13
8-BA-8B	ANDERSON RANCH CO.	12,13
9,9A,9B	GREAT NORTHERN RY.	14,15,16
10	WAYNE D. & E.L. HAWN	16,17
11	TIM HICKS	11
12	ROBERT L. & R.H. BATISTA	1
13	WM. S. ALONZA WILSON	1
14,14A,14B	FRED N. DEAR	2
15	GREAT NORTHERN RY.	2
16-31	FRED N. DEAR	3,16,17
17	EARL W. & C.E. RUTHERFORD	3
18	B.O. & ESSIE W. FISHER C/D TO E.K. JENKINS LAND & CATTLE CO.	3
19	SEVEN BAR NINE RANCH, INC. C/D TO FRED N. DEAR	4,5
20	GREAT NORTHERN RY.	4,5
21	SEVEN BAR NINE RANCH, INC.	5
22	B.O. & ESSIE W. FISHER C/D TO E.K. JENKINS LAND & CATTLE CO.	5,6
23	B.O. FISHER C/D TO JOHN & JO MARIE EINAN	5
24	STELLA JANASOV	5
25	B.O. FISHER C/D TO WARREN J. & HARRIET GLEASON	5,6
26	B.O. FISHER	6
27	PEARL BOUSKA	6
28	B.O. FISHER	6
29	B.O. FISHER C/D TO LULU K. MURPHY	6
30	VALENTINE M. MARTINICH & JOSEPHINE E. LANGHI	6
*61	HENRY J. PERES	11

LEWIS & CLARK COUNTY



CONVENTIONAL SIGNS

STATE AND NATIONAL LINE	-----
COUNTY LINE	-----
CITY, VILLAGE OR BOROUGH LINE	-----
TOWNSHIP LINE	-----
SECTION LINE	-----
RESERVATION LINE	-----
FENCE LINE	-----
GUARD RAIL	-----
OWNERSHIP BOUNDARY	-----
RIGHT OF WAY LINE	-----
RIGHT OF WAY LINE FENCED	-----
TRAVELED WAY	-----
RAILROADS	-----
RETAINING WALLS	-----
BASE OR SURVEY LINE	-----
LEVEE	-----
CULVERTS IN PLACE (PLAN)	-----
NEW CULVERTS (PLAN)	-----
NEW CULVERTS (PROFILE)	-----
TROLLEY POLE	-----
POWER POLE	-----
TELEPHONE OR TELEGRAPH POLE	-----
MARSH	-----
DITCH	-----
RIPRAP	-----
BRIDGE	-----
SECTION CORNER	FOUND UNFOUND
1/4 SECTION CORNER	FOUND UNFOUND
1/16 CORNER	FOUND UNFOUND
CENTER OF SECTION	-----
CONTROL OF ACCESS WITH FENCE	-----
CONTROL OF ACCESS WITHOUT FENCE	-----
PARCEL NUMBER	-----
CATTLE GUARD	-----
GATE IN FENCE	-----
CONSTRUCTION LIMITS	CUT FILL

PREPARED BY
MORRISON - MAIERLE
ENGINEERS & CONSULTANTS
HELENA, MONTANA

STATE HIGHWAY COMMISSION OF MONTANA

APPROVED: _____

STATE HIGHWAY ENGINEER DATE

DEPARTMENT OF COMMERCE
BUREAU OF PUBLIC ROADS

APPROVED: _____


DIVISION ENGINEER DATE

9-28-21
11-17-67
9-5-67
5-1-67
5-2-67
7-8-67

OWNERSHIPS								
PARCEL	NAME	ADDRESS	TOTAL AREA	GROSS R/W AREA	P.T.W. AREA	AREA TO BE ACQUIRED	REMAINDER	
							LEFT	RIGHT
14	FRED N. DEAR	CASCADE, MONTANA		19.59	—	19.59		
14+16	FRED N. DEAR	CASCADE, MONTANA	5037.33	19.82	—	19.82	4739.60	277.91
15	G.N. RAILWAY			2.2	—	2.2		
15+20	G.N. RAILWAY			4.32	—	4.32		
*14A	FRED N. DEAR	CASCADE, MONTANA		1.81	—			
*14B	" " "	" " "		23.32	—			

* MONTANA LANDS INC. & LAND DEVELOPMENT SPECIALISTS INC.

FED. ROAD DIST. NO.	STATE	FED. AID PROJECT NUMBERS		STATE NO.	SHEET NO.	TOTAL SHEETS
		CONST. NO.	R/W NO.			
8	MONT.	115-5(35)230	I-1615-5(21)230	8154-21	2	17

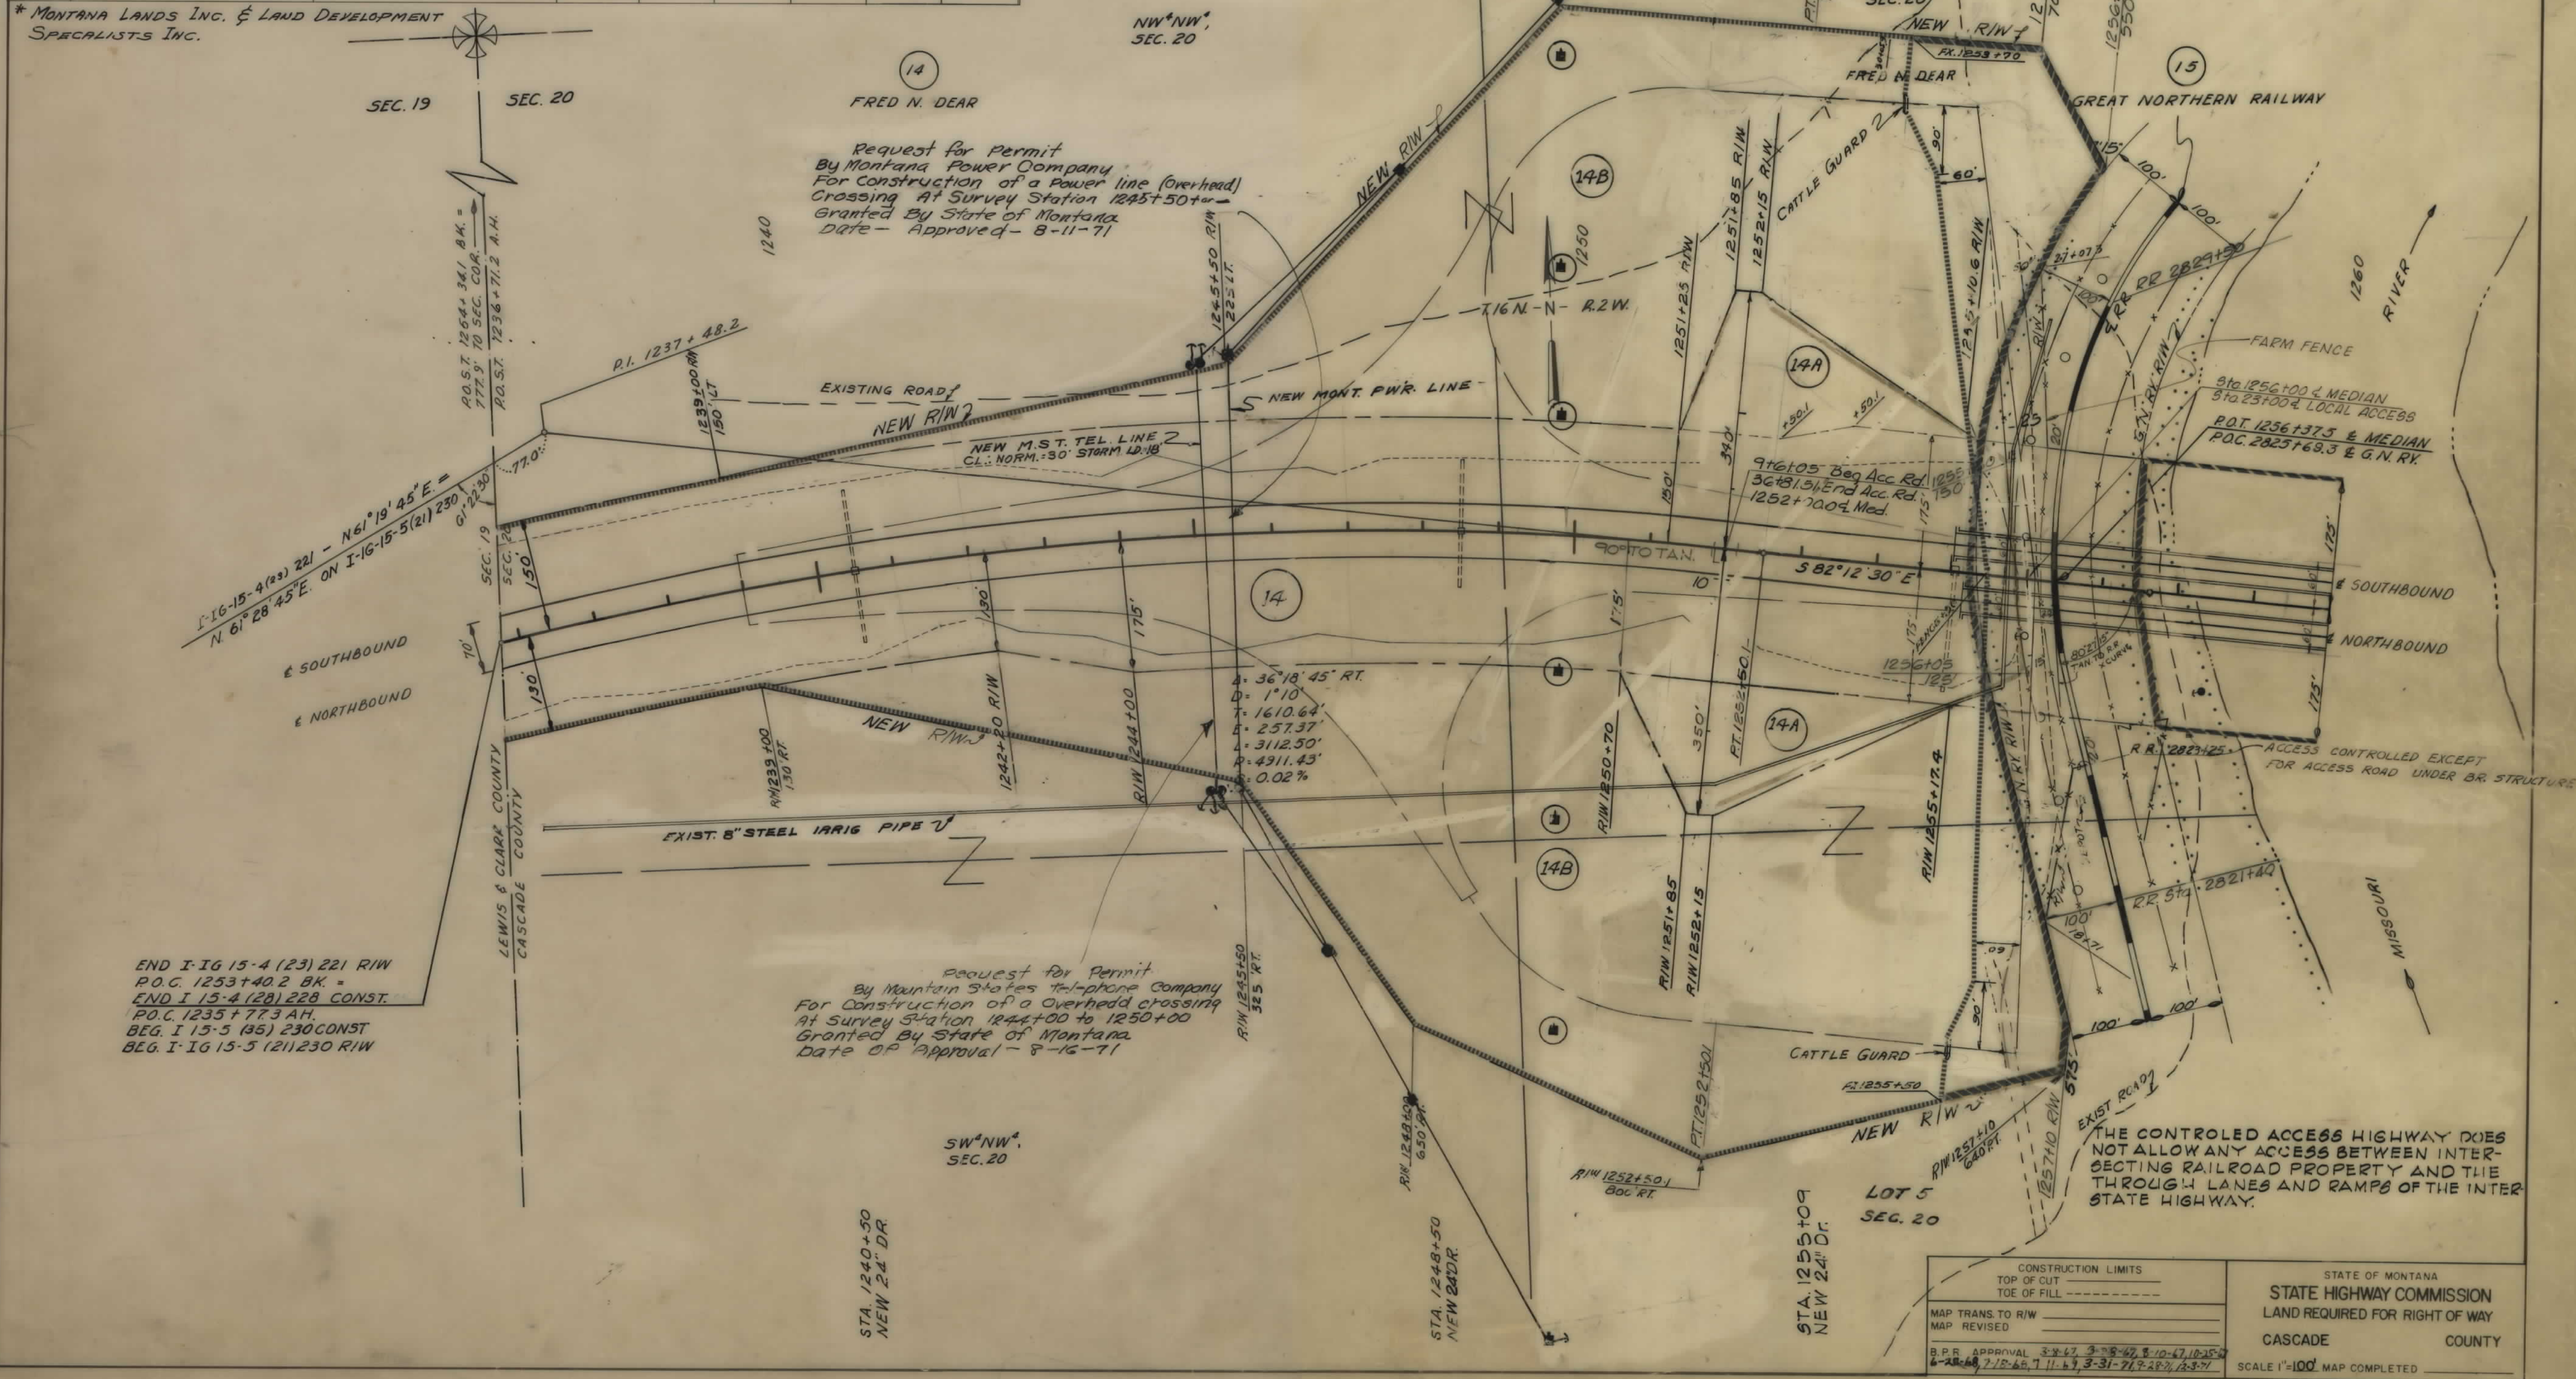


OWNERSHIPS									ASSUMED AREA DUE TO RIVER ACCRETION					
PARCEL	NAME	ADDRESS	TOTAL AREA	GROSS R/W AREA	P.T.W. AREA	AREA TO BE ACQUIRED	REMAINDER		TOTAL AREA	GROSS R/W AREA	P.T.W. AREA	AREA TO BE ACQUIRED	REMAINDER	
							LEFT	RIGHT					LEFT	RIGHT
19	SEVEN BAR NINE RANCH CO.				-									
	C/D TO FRED N. DEAR	CASCADE, MONT.	107.69	14.09	-	14.09	62.60	31.00						
21	SEVEN BAR NINE RANCH CO.	CASCADE, MONT.	121.58	5.48	-	5.48	111.94	4.16						
20	G. N. RAILWAY			3.27	-	3.27								
15+20	G. N. RAILWAY			4.91	-	4.91								
22	B.O. & ESSIE W. FISHER C/D TO E.K. JENKINS LAND & CATTLE CO.	GREAT FALLS, MONT.		19.12	8.61	10.51								
18+22	B.O. & ESSIE W. FISHER C/D TO E.K. JENKINS LAND & CATTLE CO.	GREAT FALLS, MONT.	526.50	36.90	8.61	28.29	54.56	5173.54						
23	B.O. FISHER C/D TO JOHN & JO MARIE EINAN	GREAT FALLS, MONT.	0.64	0.01	-	0.01	0.63	-						
24	STELLA JANASOV	GREAT FALLS, MONT.	0.58	0.03	-	0.03	0.55	-	0.66	0.01		0.01	0.65	
25	B.O. FISHER C/D TO WARREN J. & HARRIET GLEASON	GREAT FALLS, MONT.	1.65	0.30	-	0.30	1.35	-	0.62	0.03		0.03	0.59	
									1.70	0.30		0.30	1.40	

29.72 AC.
LOT 2
SEC. 16

1330

FED. ROAD DIST. NO.	STATE	FED. AID PROJECT NUMBERS		STATE NO.	SHEET NO.	TOTAL SHEETS
		CONST. NO.	R/W NO.			
8	MONT.	I15-5(35)230	I-1915-5(21)230	8154-21	5	17

CASCADE COUNTY LINE - HARDY CREEK

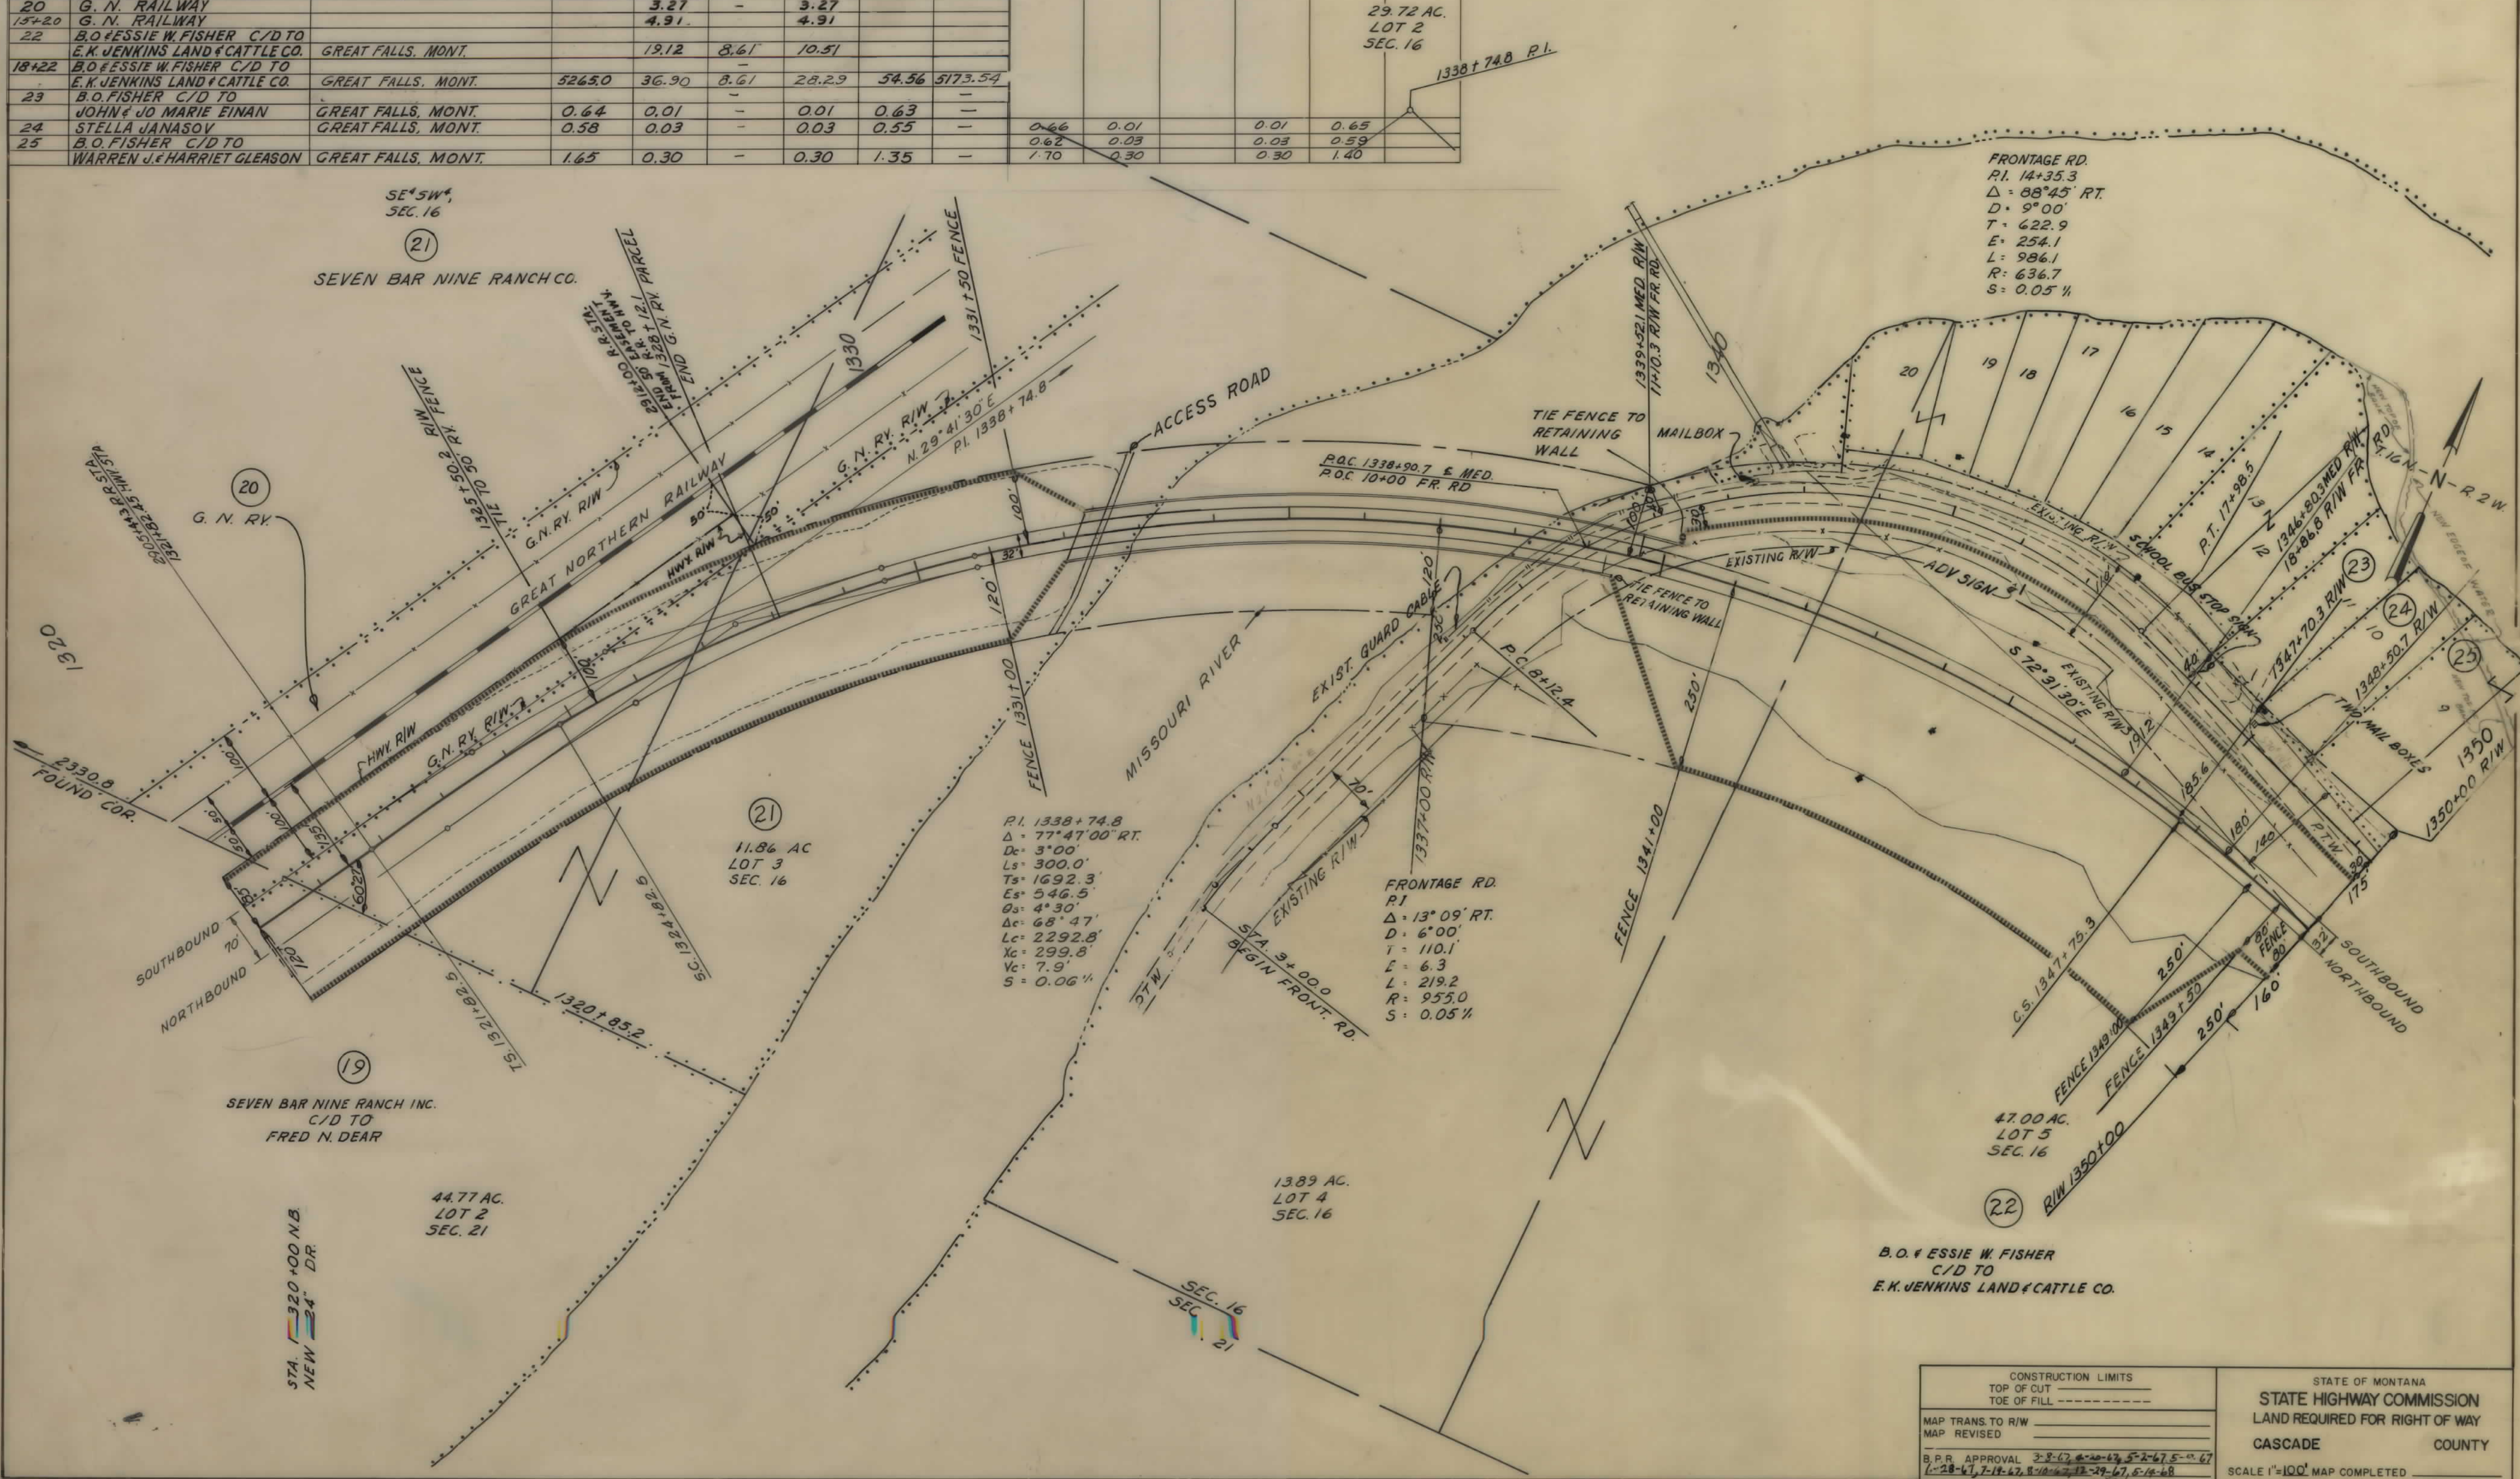

CONSTRUCTION LIMITS
TOP OF CUT
TOE OF FILL

MAP TRANS. TO R/W
MAP REVISED


B.P.R. APPROVAL 3-8-67, 4-20-67, 5-2-67, 5-15-67, 6-1-67, 7-14-67, 8-10-67, 9-12-67, 10-29-67, 11-16-67

STATE OF MONTANA
STATE HIGHWAY COMMISSION
LAND REQUIRED FOR RIGHT OF WAY
CASCADE COUNTY

SCALE 1"=100' MAP COMPLETED

OWNERSHIPS									ASSUMED AREA DUE TO RIVER ACCRETION					31 FOR FRED N. DEAR TAKE SEE NEXT SHEET					FED. ROAD DIST. NO.	STATE	FED. AID PROJECT NO.	CONST. NO.	R/W NO.	STATE NO.	SHEET NO.	TOTAL SHEETS
PARCEL	NAME	ADDRESS	TOTAL AREA	GROSS R/W AREA	P.T.W. AREA	AREA TO BE ACQUIRED	REMAINDER		TOTAL AREA	GROSS R/W AREA	P.T.W. AREA	AREA TO BE ACQUIRED	REMAINDER							8	MONT	I15-5(35)230	I-15-5(2)230	8154-21	6	17
							LEFT	RIGHT					LEFT	RIGHT												

22	B.O. & ESSIE W. FISHER C/D TO E.K. JENKINS LAND & CATTLE CO.	GREAT FALLS, MONT.			19.12	8.61	10.51	
----	---	--------------------	--	--	-------	------	-------	--	--	

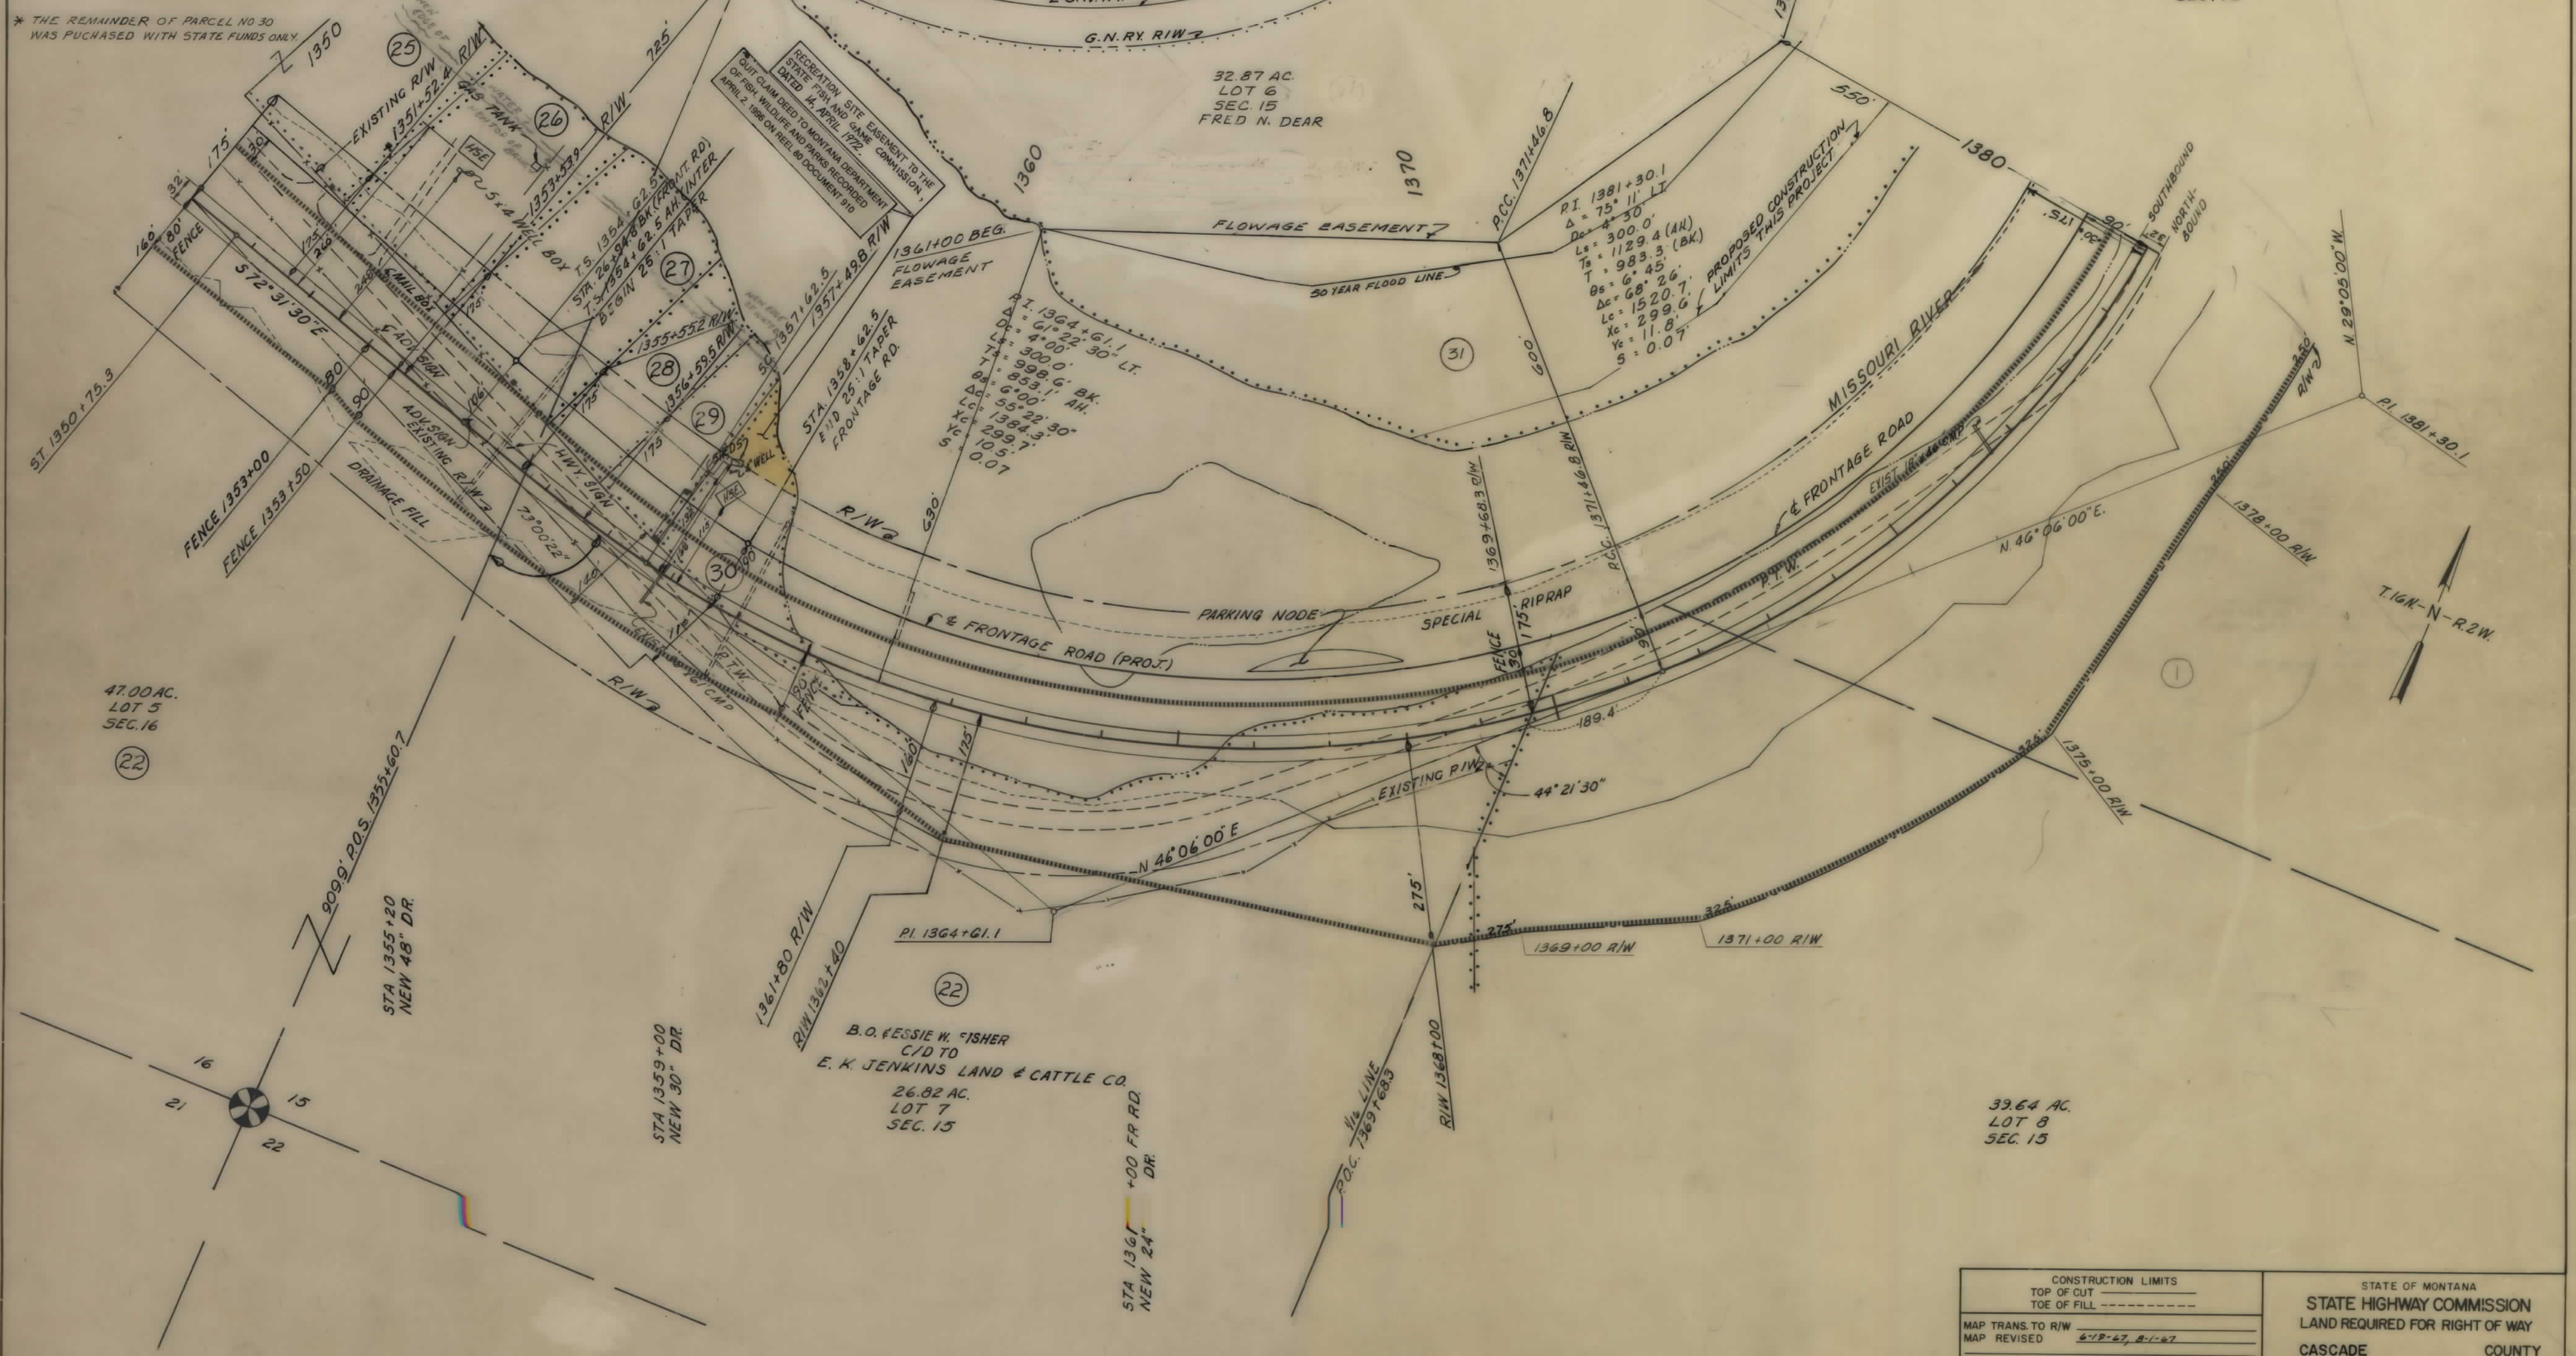

CASCADE COUNTY LINE - HARDY CREEK

27.47 AC.
LOT 5
SEC. 15

32.87 AC.
LOT 6
SEC. 15
FRED N. DEAR

47.00 AC.
LOT 5
SEC. 16

33.64 AC.
LOT 8
SEC. 15

CONSTRUCTION LIMITS

TOP OF CUT

TOE OF FILL

MAP TRANS. TO R/W

MAP REVISED

B.P.R. APPROVAL

STATE OF MONTANA

STATE HIGHWAY COMMISSION

LAND REQUIRED FOR RIGHT OF WAY

CASCADE COUNTY

SCALE 1"=100'


MAP COMPLETED

OWNERSHIPS									
PARCEL	NAME	ADDRESS	TOTAL ACREAGE	GROSS TAKE ACREAGE	R.T.W. ACREAGE	NET TAKE ACREAGE	REMAINDER		FLOWAGE EASEMENT
							LEFT	RIGHT	
① 31	JESSE NOVACK FRED N. DEAR	CASCADE, MONTANA CASCADE, MONTANA	1253.13 *26.72	96.10	25.42	70.68	31.17	1125.86	12.7

*ACREAGE BETWEEN R.R. R/W & RIVER ONLY

FED ROAD DIST NO	STATE	FED AID PROJECT NUMBERS		STATE NO	SHEET NO	TOTAL SHEETS
		CONST NO	R/W NO			
8	MONT	115-5(35)230	1-IG15-5(2)230	8155-21	7	17

CASCADE COUNTY LINE - HARDY CREEK

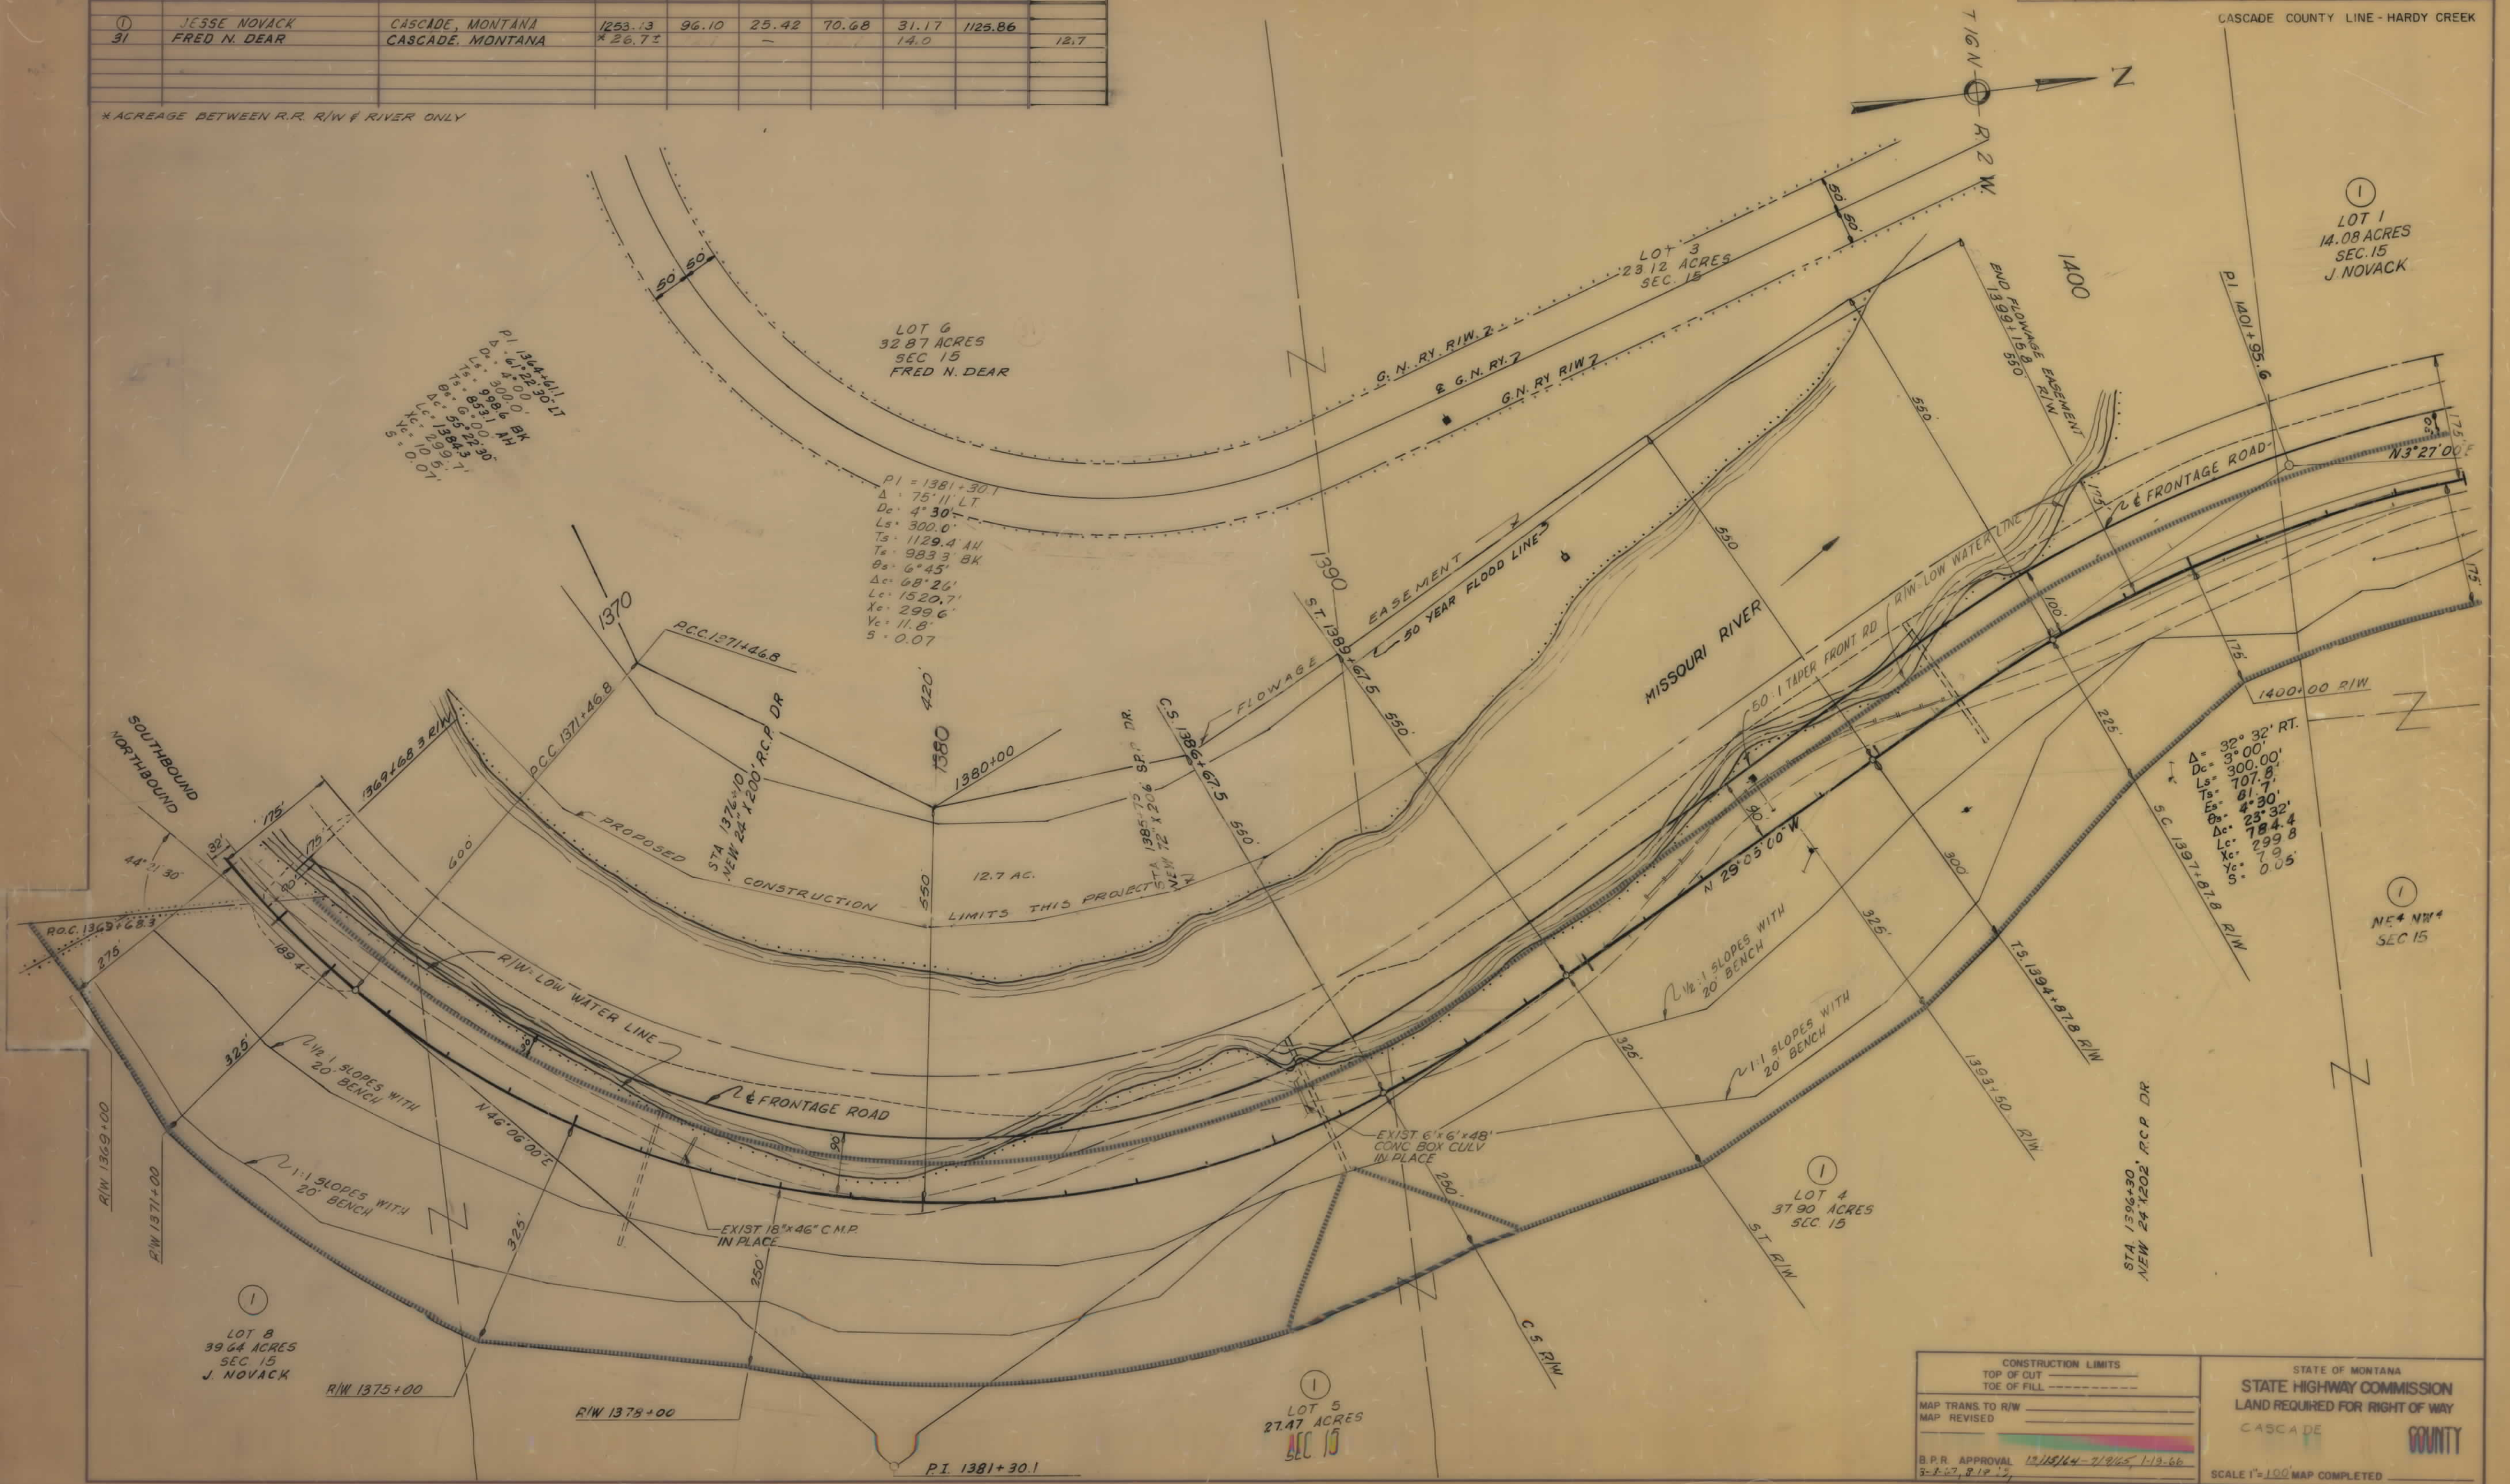


CONSTRUCTION LIMITS		STATE OF MONTANA	
TOP OF CUT	-----	STATE HIGHWAY COMMISSION	
TOE OF FILL	-----	LAND REQUIRED FOR RIGHT OF WAY	
MAP TRANS TO R/W	-----	CASCADE COUNTY	
MAP REVISED	-----	SCALE 1"=100' MAP COMPLETED	
B.P.R. APPROVAL	12/15/64 - 7/9/65, 1-13-66		
3-8-67, 8-1-67			

OWNERSHIPS								
PARCEL	NAME	ADDRESS	TOTAL ACREAGE	GROSS TAKE ACREAGE	P.T.W. ACREAGE	NET TAKE ACREAGE	REMAINDER	
							LEFT	RIGHT
1	JESSE NOVACK	CASCADE, MONTANA	1253.13	96.10	25.42	70.68	31.17	1125.86
2	PETER BUBNASH	508 2 ND AVE S.W. GT FALLS, MONT	40.00	0.36	0.10	0.26	0.00	39.64

NOTE: REMAINDER INCLUDES P.T.W. & RAILWAY R/W.

FED. ROAD DIST. NO.	STATE	FED. AID PROJECT NUMBERS		STATE NO.	SHEET NO.	TOTAL SHEETS
		CONST. NO.	R/W NO.			
8	MONT.	I-15-5(23)234	I-15-5(21)230	1155-21	8A	

CASCADE COUNTY LINE - HARDY CREEK

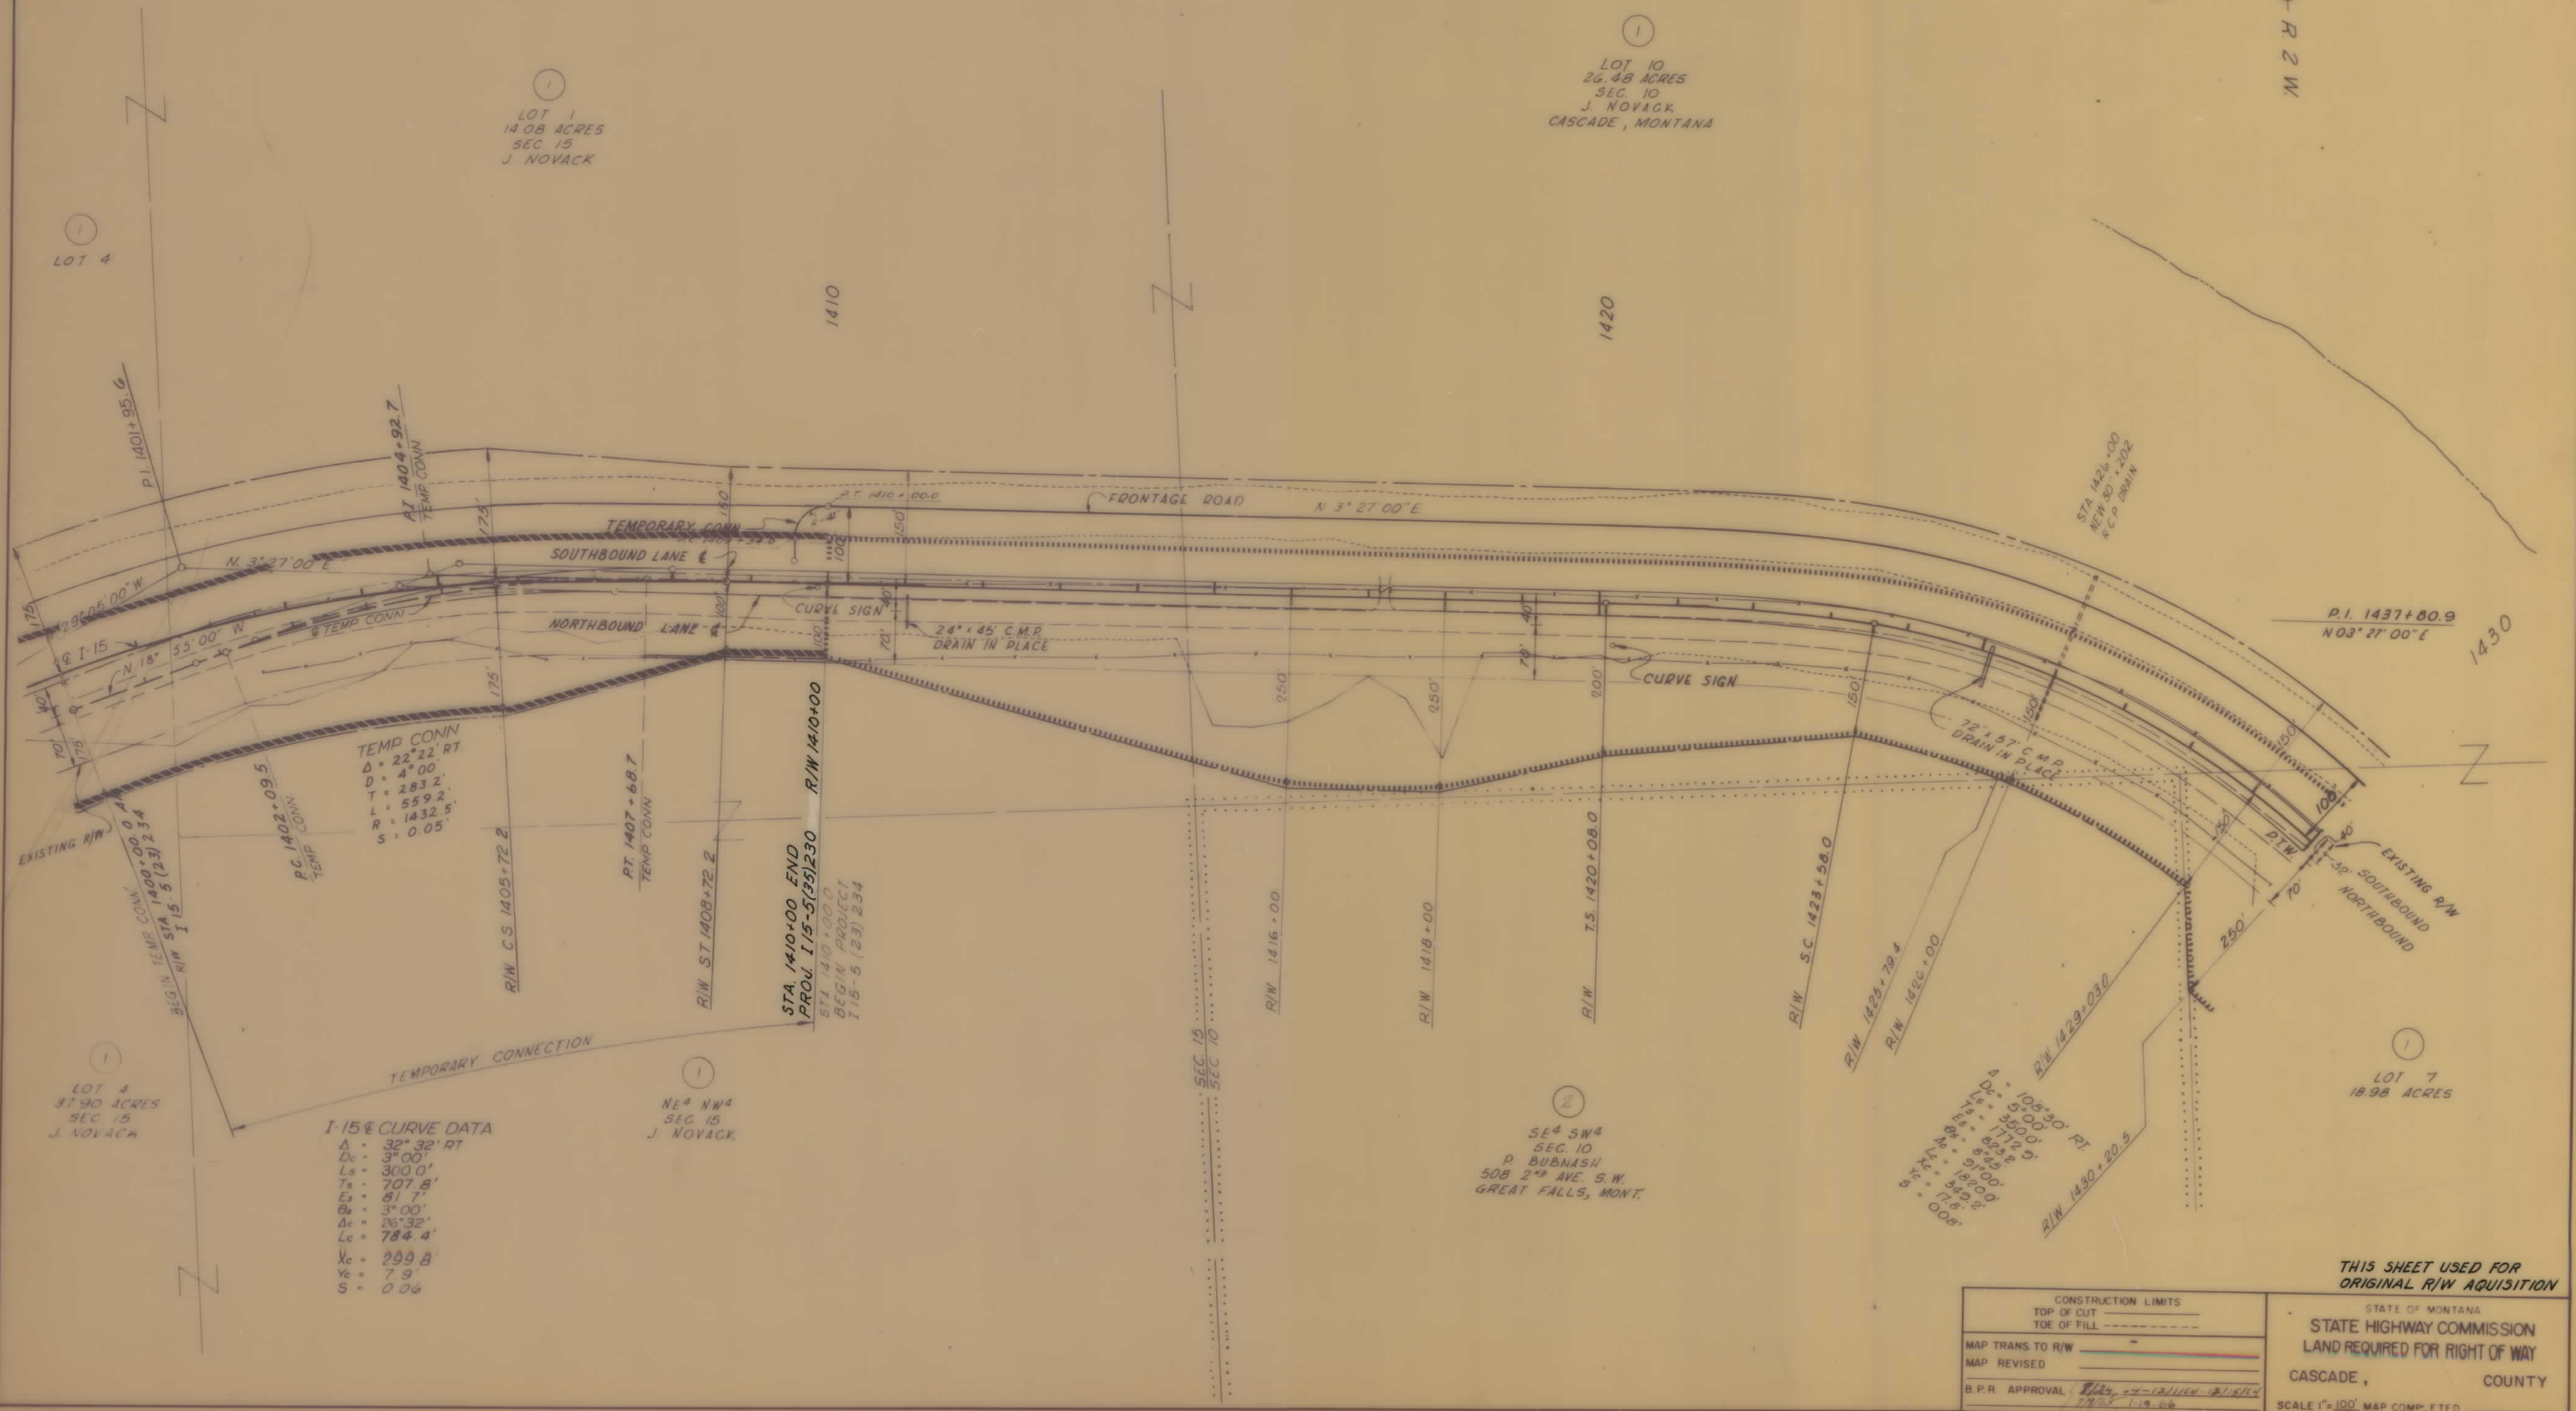

CONSTRUCTION LIMITS

TOP OF CUT

TOE OF FILL

MAP TRANS TO R/W

MAP REVISED

B.P.R. APPROVAL

STATE OF MONTANA

STATE HIGHWAY COMMISSION

LAND REQUIRED FOR RIGHT OF WAY

CASCADE, COUNTY


SCALE 1"=100' MAP COMPLETED

OWNERSHIPS								
PARCEL	NAME	ADDRESS	TOTAL ACREAGE	GROSS TAKE ACREAGE	P.T.W. ACREAGE	NET TAKE ACREAGE	REMAINDER	
							LEFT	RIGHT
①	JESSE NOVACK	CASCADE, MONTANA	1253.13	96.10	25.42	70.68	31.17	1125.86
②	PETER BUBNASH	508 2 ND AVE. S.W. GT. FALLS, MONT.	40.00	0.36	0.10	0.26	0.00	39.64

NOTE: REMAINDER INCLUDES P.T.W. & RAILWAY R/W.

FED. ROAD DIST. NO.	STATE	FED. AID PROJECT NUMBERS		STATE NO.	SHEET NO.	TOTAL SHEETS
		CONST. NO.	R.W. NO.			
8	MONT.	I 15-5(23)234	I 1615-5(21)230	8155-21	7	7

CASCADE COUNTY LINE - HARDY CREEK

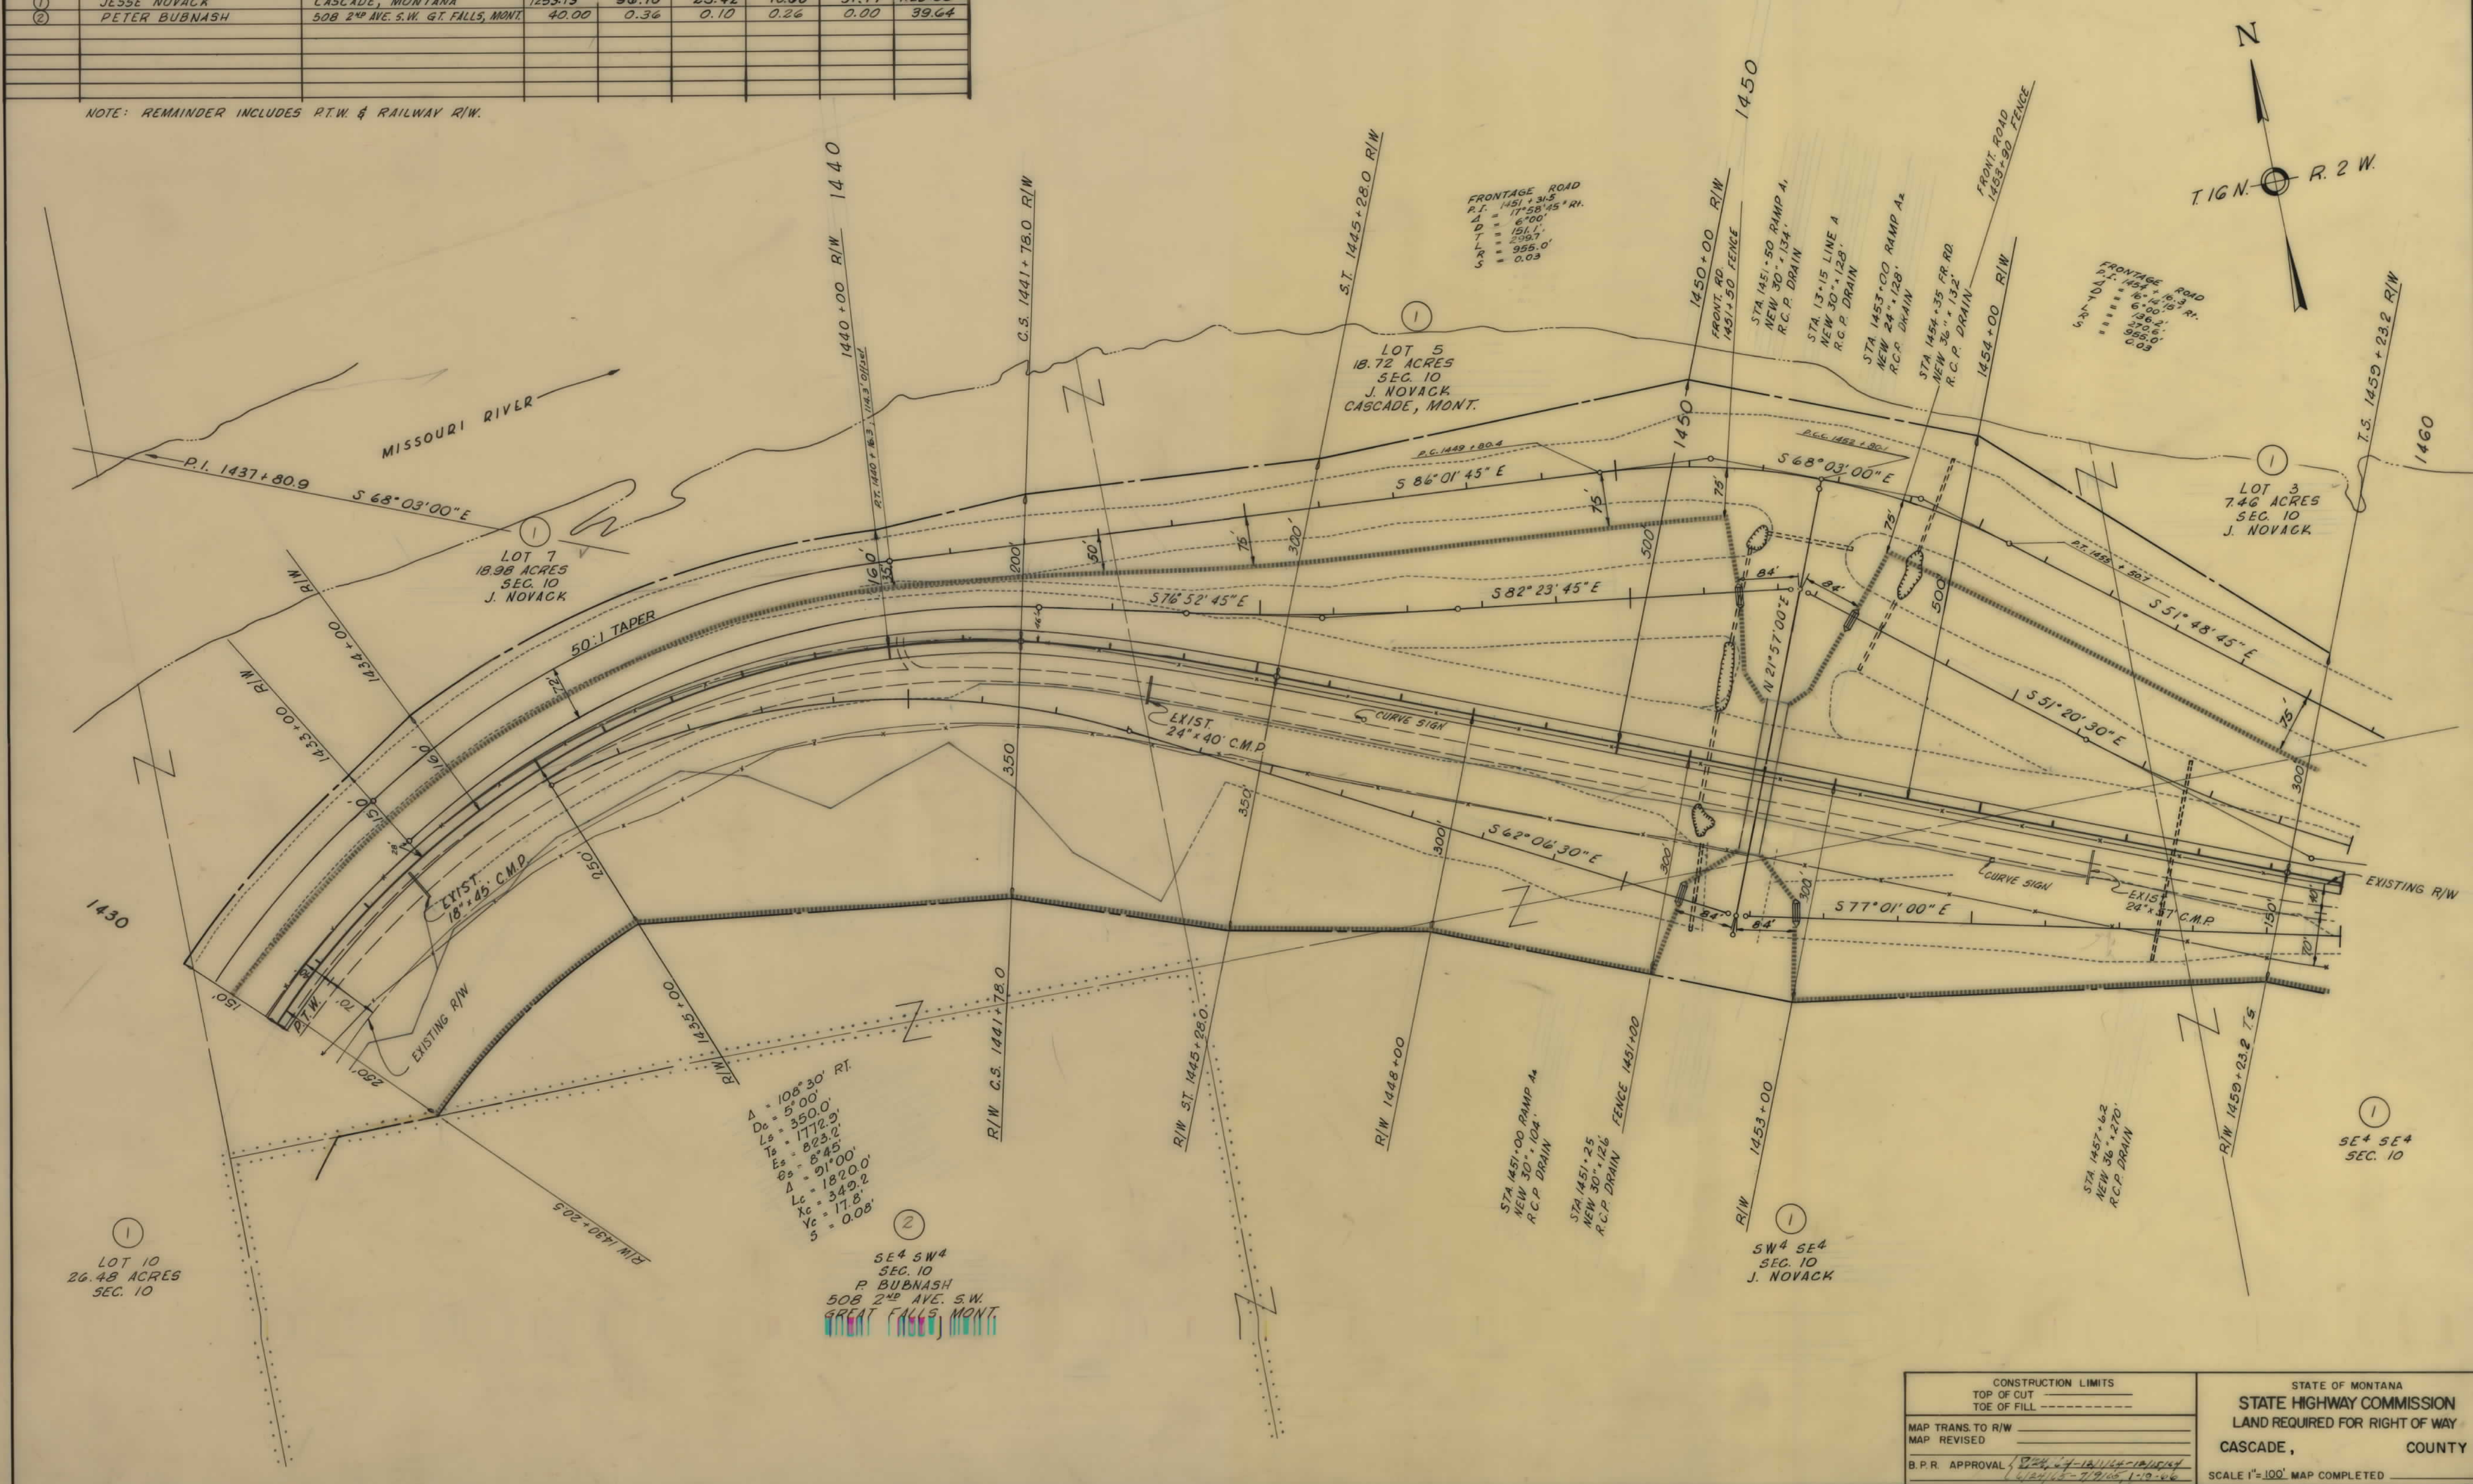

CONSTRUCTION LIMITS	
TOP OF CUT	_____
TOE OF FILL	_____
MAP TRANS. TO R/W	_____
MAP REVISED	_____
B.P.R. APPROVAL	_____


STATE OF MONTANA	
STATE HIGHWAY COMMISSION	LAND REQUIRED FOR RIGHT OF WAY
CASCADE,	COUNTY
SCALE 1"=100' MAP COMPLETED _____	

OWNERSHIPS								
PARCEL	NAME	ADDRESS	TOTAL ACREAGE	GROSS TAKE ACREAGE	P.T.W. ACREAGE	NET TAKE ACREAGE	REMAINDER	
							LEFT	RIGHT
1	JESSE NOVACK	CASCADE, MONTANA	1253.13	96.10	25.42	70.68	31.17	1125.86
2	S.C. & CLARA A. RUMFORD	1808 4 TH AVE. N. GT. FALLS, MONT.	54.29	13.90	5.29	8.61	3.76	36.63
3	M.J. (DECEASED) & PAULINE SEIBOLD	BOX 3, CASCADE, MONTANA	43.78	3.09*	—	3.09*	40.69	0.00
4	JAMES W. FAGG	BOX 312, CASCADE, MONTANA	0.32	0.32	—	0.32	—	—
5	WEBB GARRAHAN	BOX 313, CASCADE, MONTANA	362.66	51.63	1.97	49.66	50.42	260.61

NOTE: REMAINDER INCLUDES P.T.W. & RAILWAY R/W.
* AREA SHOWN IS FOR FLOWAGE EASEMENT, WITH NO R/W TO BE TAKEN.

FED. ROAD DIST. NO.	STATE	FED. AID PROJECT NUMBERS CONST. NO.	R/W NO.	STATE NO.	SHEET NO.	TOTAL SHEETS
8	MONT.	T-15-5(23)234	T-15-5(21)230	8158-21	10	17

CASCADE COUNTY LINE - HARDY CREEK

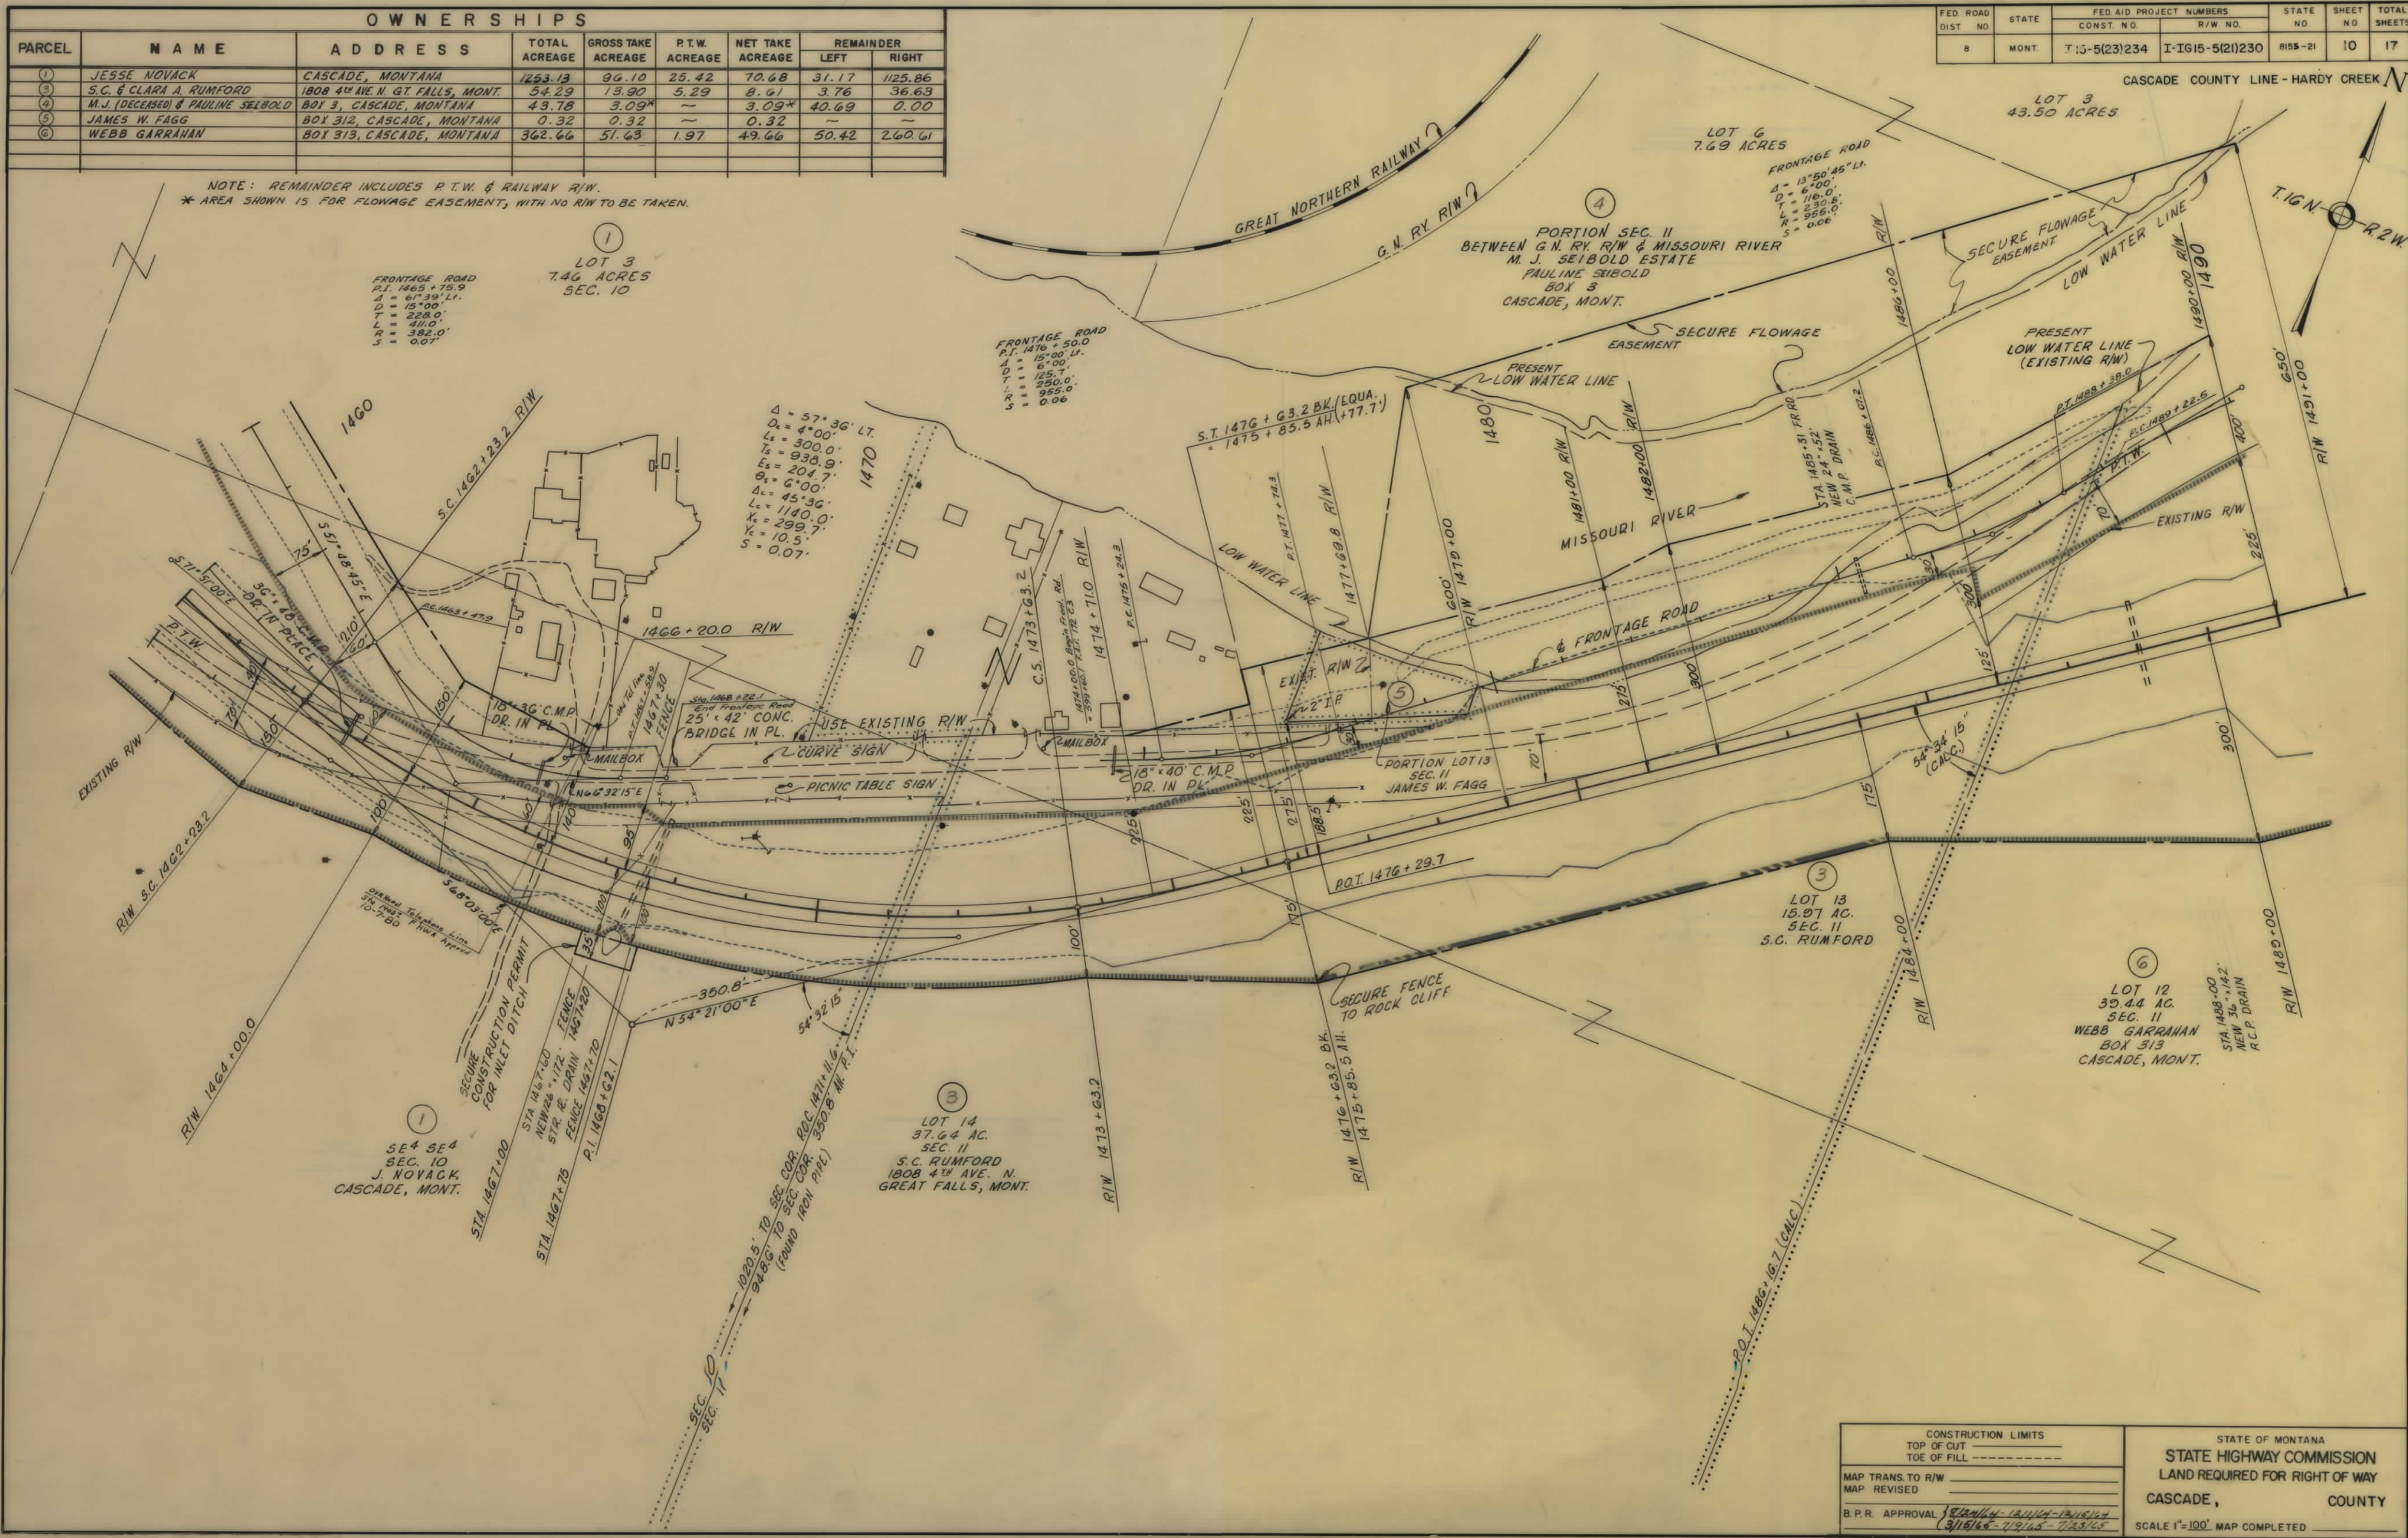

CONSTRUCTION LIMITS TOP OF CUT TOE OF FILL		STATE OF MONTANA STATE HIGHWAY COMMISSION LAND REQUIRED FOR RIGHT OF WAY CASCADE, COUNTY	
MAP TRANS. TO R/W MAP REVISED		SCALE 1"=100' MAP COMPLETED	
B.P.R. APPROVAL 8/24/64-12/1/64-12/15/64 3/15/65-7/9/65-7/23/65		8/3/65, 1-11-66, 3-8-67	


OWNERSHIPS								
PARCEL	NAME	ADDRESS	TOTAL ACREAGE	GROSS TAKE ACREAGE	R.T.W. ACREAGE	NET TAKE ACREAGE	REMAINDER	
							LEFT	RIGHT
6	WEBB GARRAHAN	BOX 313, CASCADE, MONTANA	362.66	51.63	1.97	49.66	50.42	260.61
4	M.J. (DECEASED) & PAULINE SEIBOLD	BOX 3, CASCADE, MONTANA	43.78	3.09*	~	3.09*	40.69	0.00
11	TIM HICKS	GREAT FALLS, MONTANA	0.74	0.10	~	0.10	0.64	0.00
12	ROBERT L. & RAMONA H. BATISTA	520, 24AVE. N.E. GT. FALLS, MONT.	4.80	4.03	~	4.03	0.01	0.76
61	HENRY J. PERES, JR.	1207 3AVE S. GT. FALLS, MONT.	1.80	0.41	~	0.41	1.39	0.00

NOTE: REMAINDER INCLUDES P.T.W. & RAILWAY R/W.
 * AREAS FOR PARCEL #4 REPRESENT AREA INVOLVED IN FLOWAGE EASEMENT, WITH NO R/W TO BE TAKEN.

FED ROAD DIST NO	STATE	FED AID PROJECT NUMBERS		STATE NO	SHEET NO	TOTAL SHEETS
		CONST NO	R/W NO			
8	MONT	I 15-5(23)234	I 15-5(21)230	8158-21	11	17

CASCADE COUNTY LINE - HARDY CREEK

Δ = 44° 03' 30" LT.
 D = 1° 30'
 T = 1545.7'
 E = 300.9'
 L = 2937.2'
 R = 3820.0'
 S = 0.03

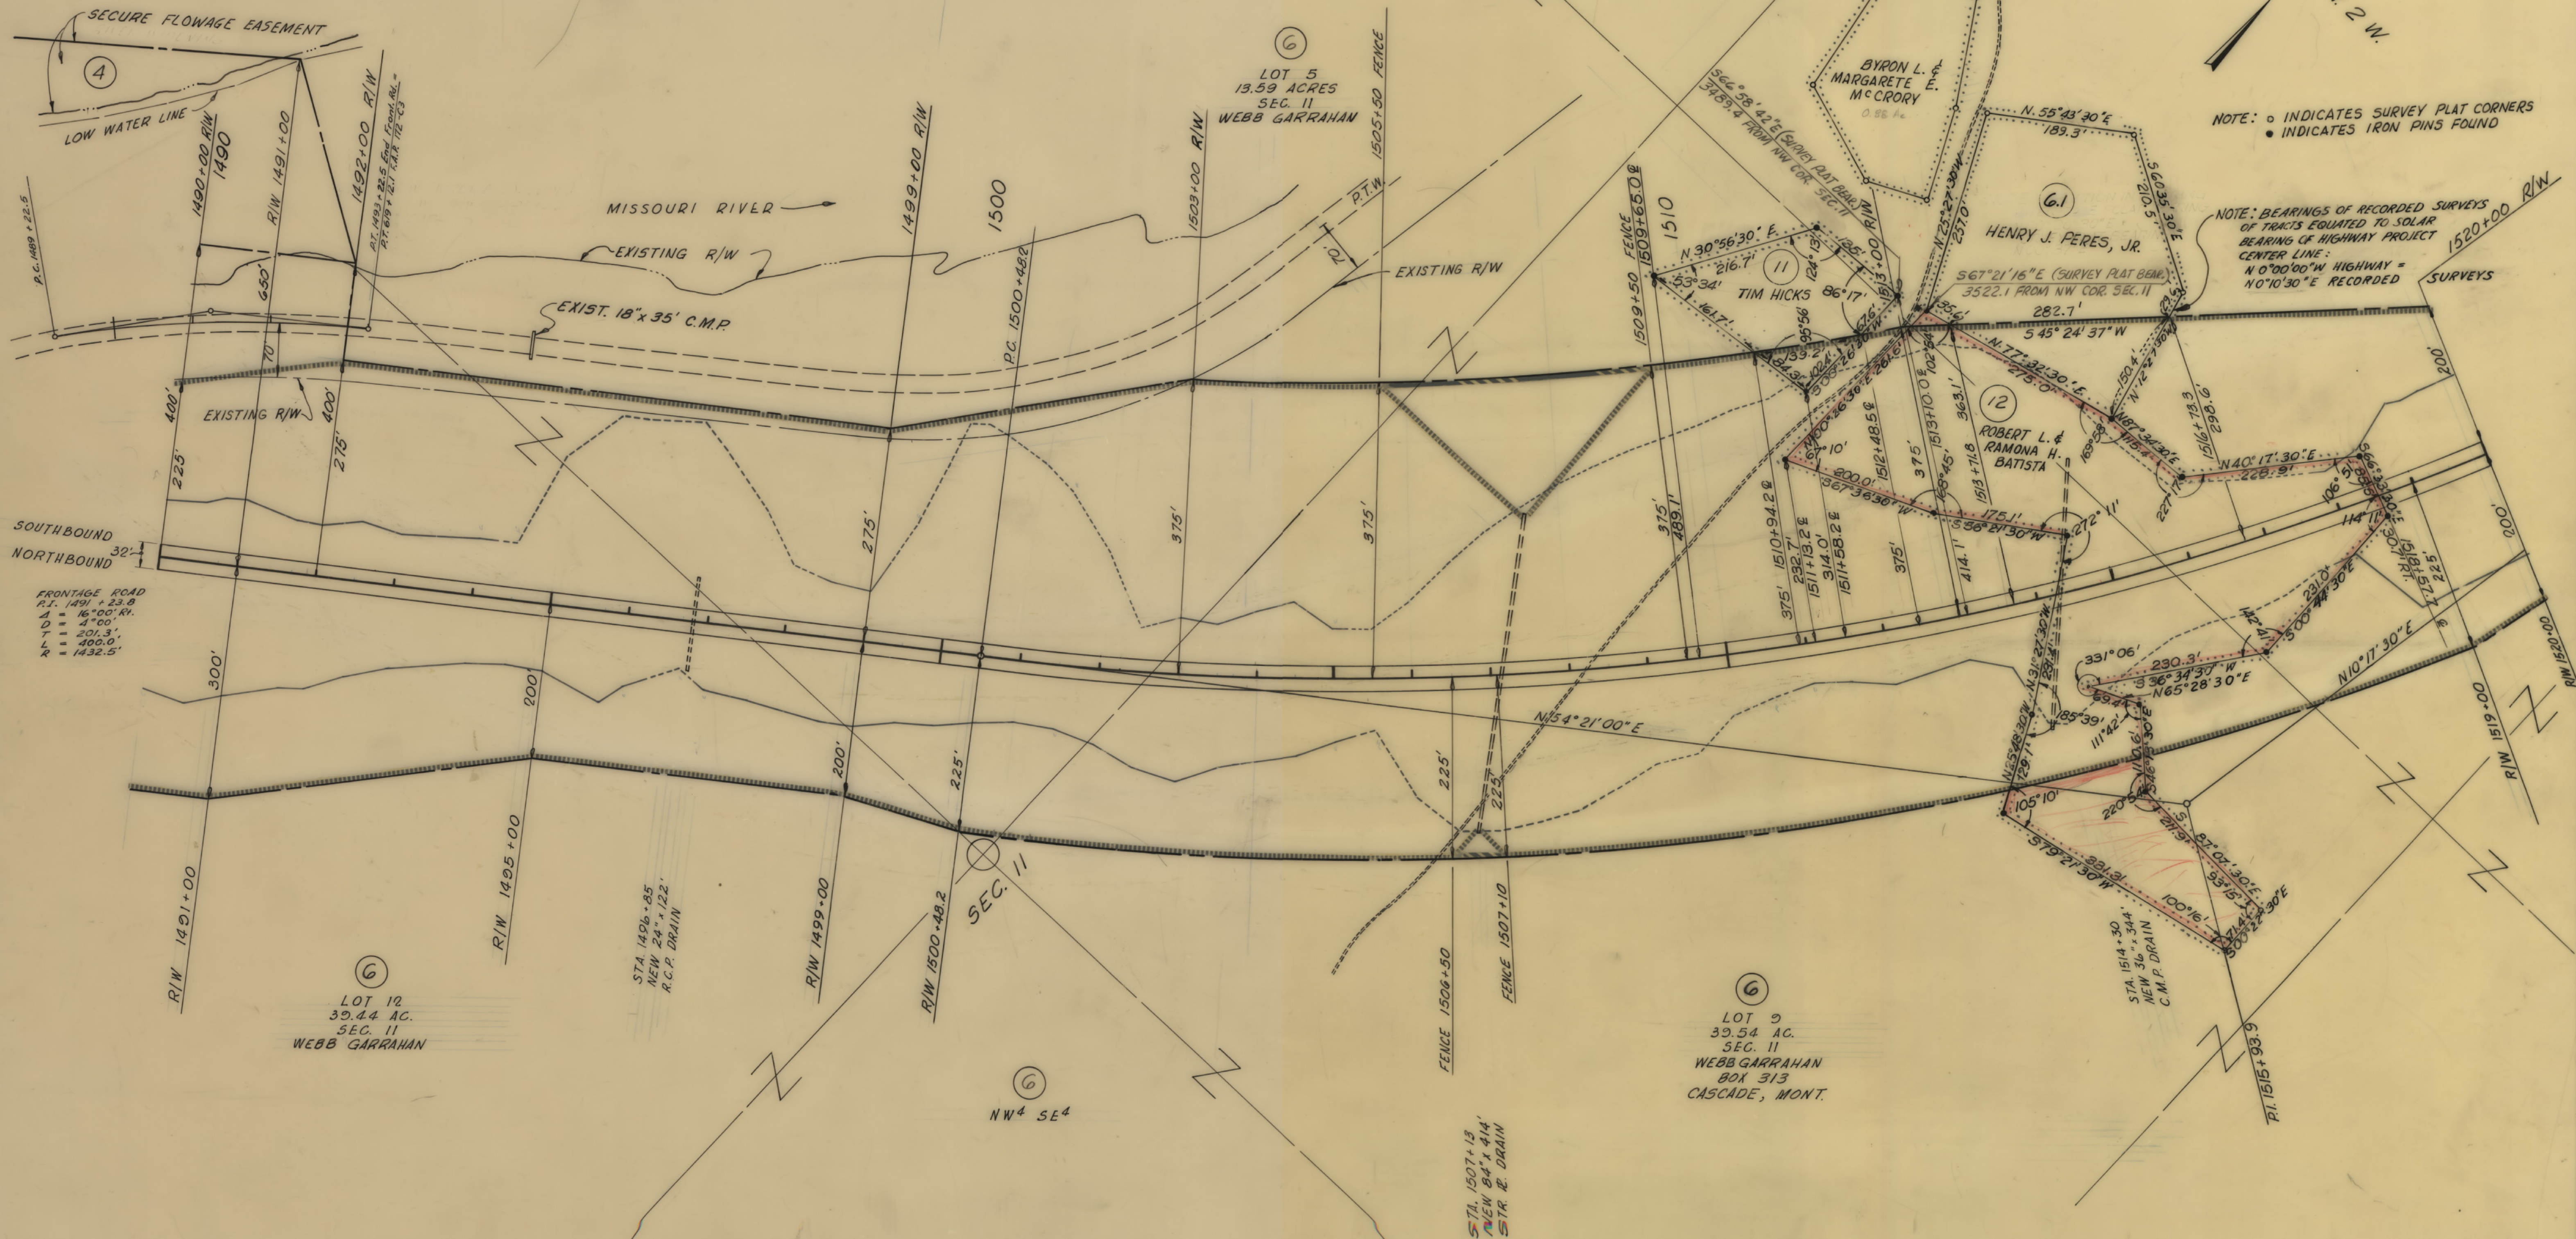

CONSTRUCTION LIMITS TOP OF CUT TOE OF FILL		STATE OF MONTANA STATE HIGHWAY COMMISSION LAND REQUIRED FOR RIGHT OF WAY CASCADE, COUNTY SCALE 1"=100' MAP COMPLETED
MAP TRANS. TO R/W		
MAP REVISED		
B.P.R. APPROVAL	10/21/64 - 11/14/64 - 3/15/65 8/3/65, 1-19-66, 3-9-67	

OWNERSHIPS								
PARCEL	NAME	ADDRESS	TOTAL ACREAGE	GROSS TAKE ACREAGE	P.T.W. ACREAGE	NET TAKE ACREAGE	REMAINDER	
							LEFT	RIGHT
⑥	WEBB GARRAHAN	BOX 313, CASCADE, MONTANA	362.66	51.63	1.97	49.66	50.42	260.61
⑦	URBAN F. ISSACS	312 19 TH ST. N., GT. FALLS, MONT.	153.28	2.25	—	2.25	151.03	0.00
⑧	ANDERSON RANCH COMPANY	BOX 2004, GREAT FALLS, MONT.	11,230.69	45.22	—	45.22	16.18	11,169.29
8-A	ANDERSON RANCH COMPANY	BOX 2004, GREAT FALLS, MONT.		0.57	—	0.57		

NOTE: REMAINDER INCLUDES P.T.W.
& RAILWAY R/W.

PARCEL #8 DOES NOT INCLUDE FOLLOWING
ACREAGE ON THE RIGHT
T19N R2E ~ 749.15 ACRES
T20N R2E ~ 1,109.15 ACRES

⑥
LOT 8
39.54 AC.
SEC. 11
WEBB GARRAHAN

⑦
SW⁴ SE⁴
SEC. 2
U. F. ISSACS
312 19TH ST. N.
GREAT FALLS, MONT.

⑦
LOT 7
33.94 ACRES
SEC. 2
U. F. ISSACS


⑥
LOT 7
31.43 AC.
SEC. 11
WEBB GARRAHAN
BOX 313
CASCADE, MONT.

⑧
SE⁴ SE⁴
SEC. 2
ANDERSON RANCH
COMPANY
BOX 2004
RIVER ROAD & 10TH AVE. S.
GREAT FALLS, MONT.

⑧
NE⁴ SE⁴
SEC. 2

FED. ROAD DIST. NO.	STATE	FED. AID PROJECT CONST. NO.	NUMBERS R/W NO.	STATE NO.	SHEET NO.	TOTAL SHEETS
8	MONT.	I 15-5(23)234	I-IG 15-5(21)230	8155-21	12	17

CASCADE COUNTY LINE - HARDY CREEK

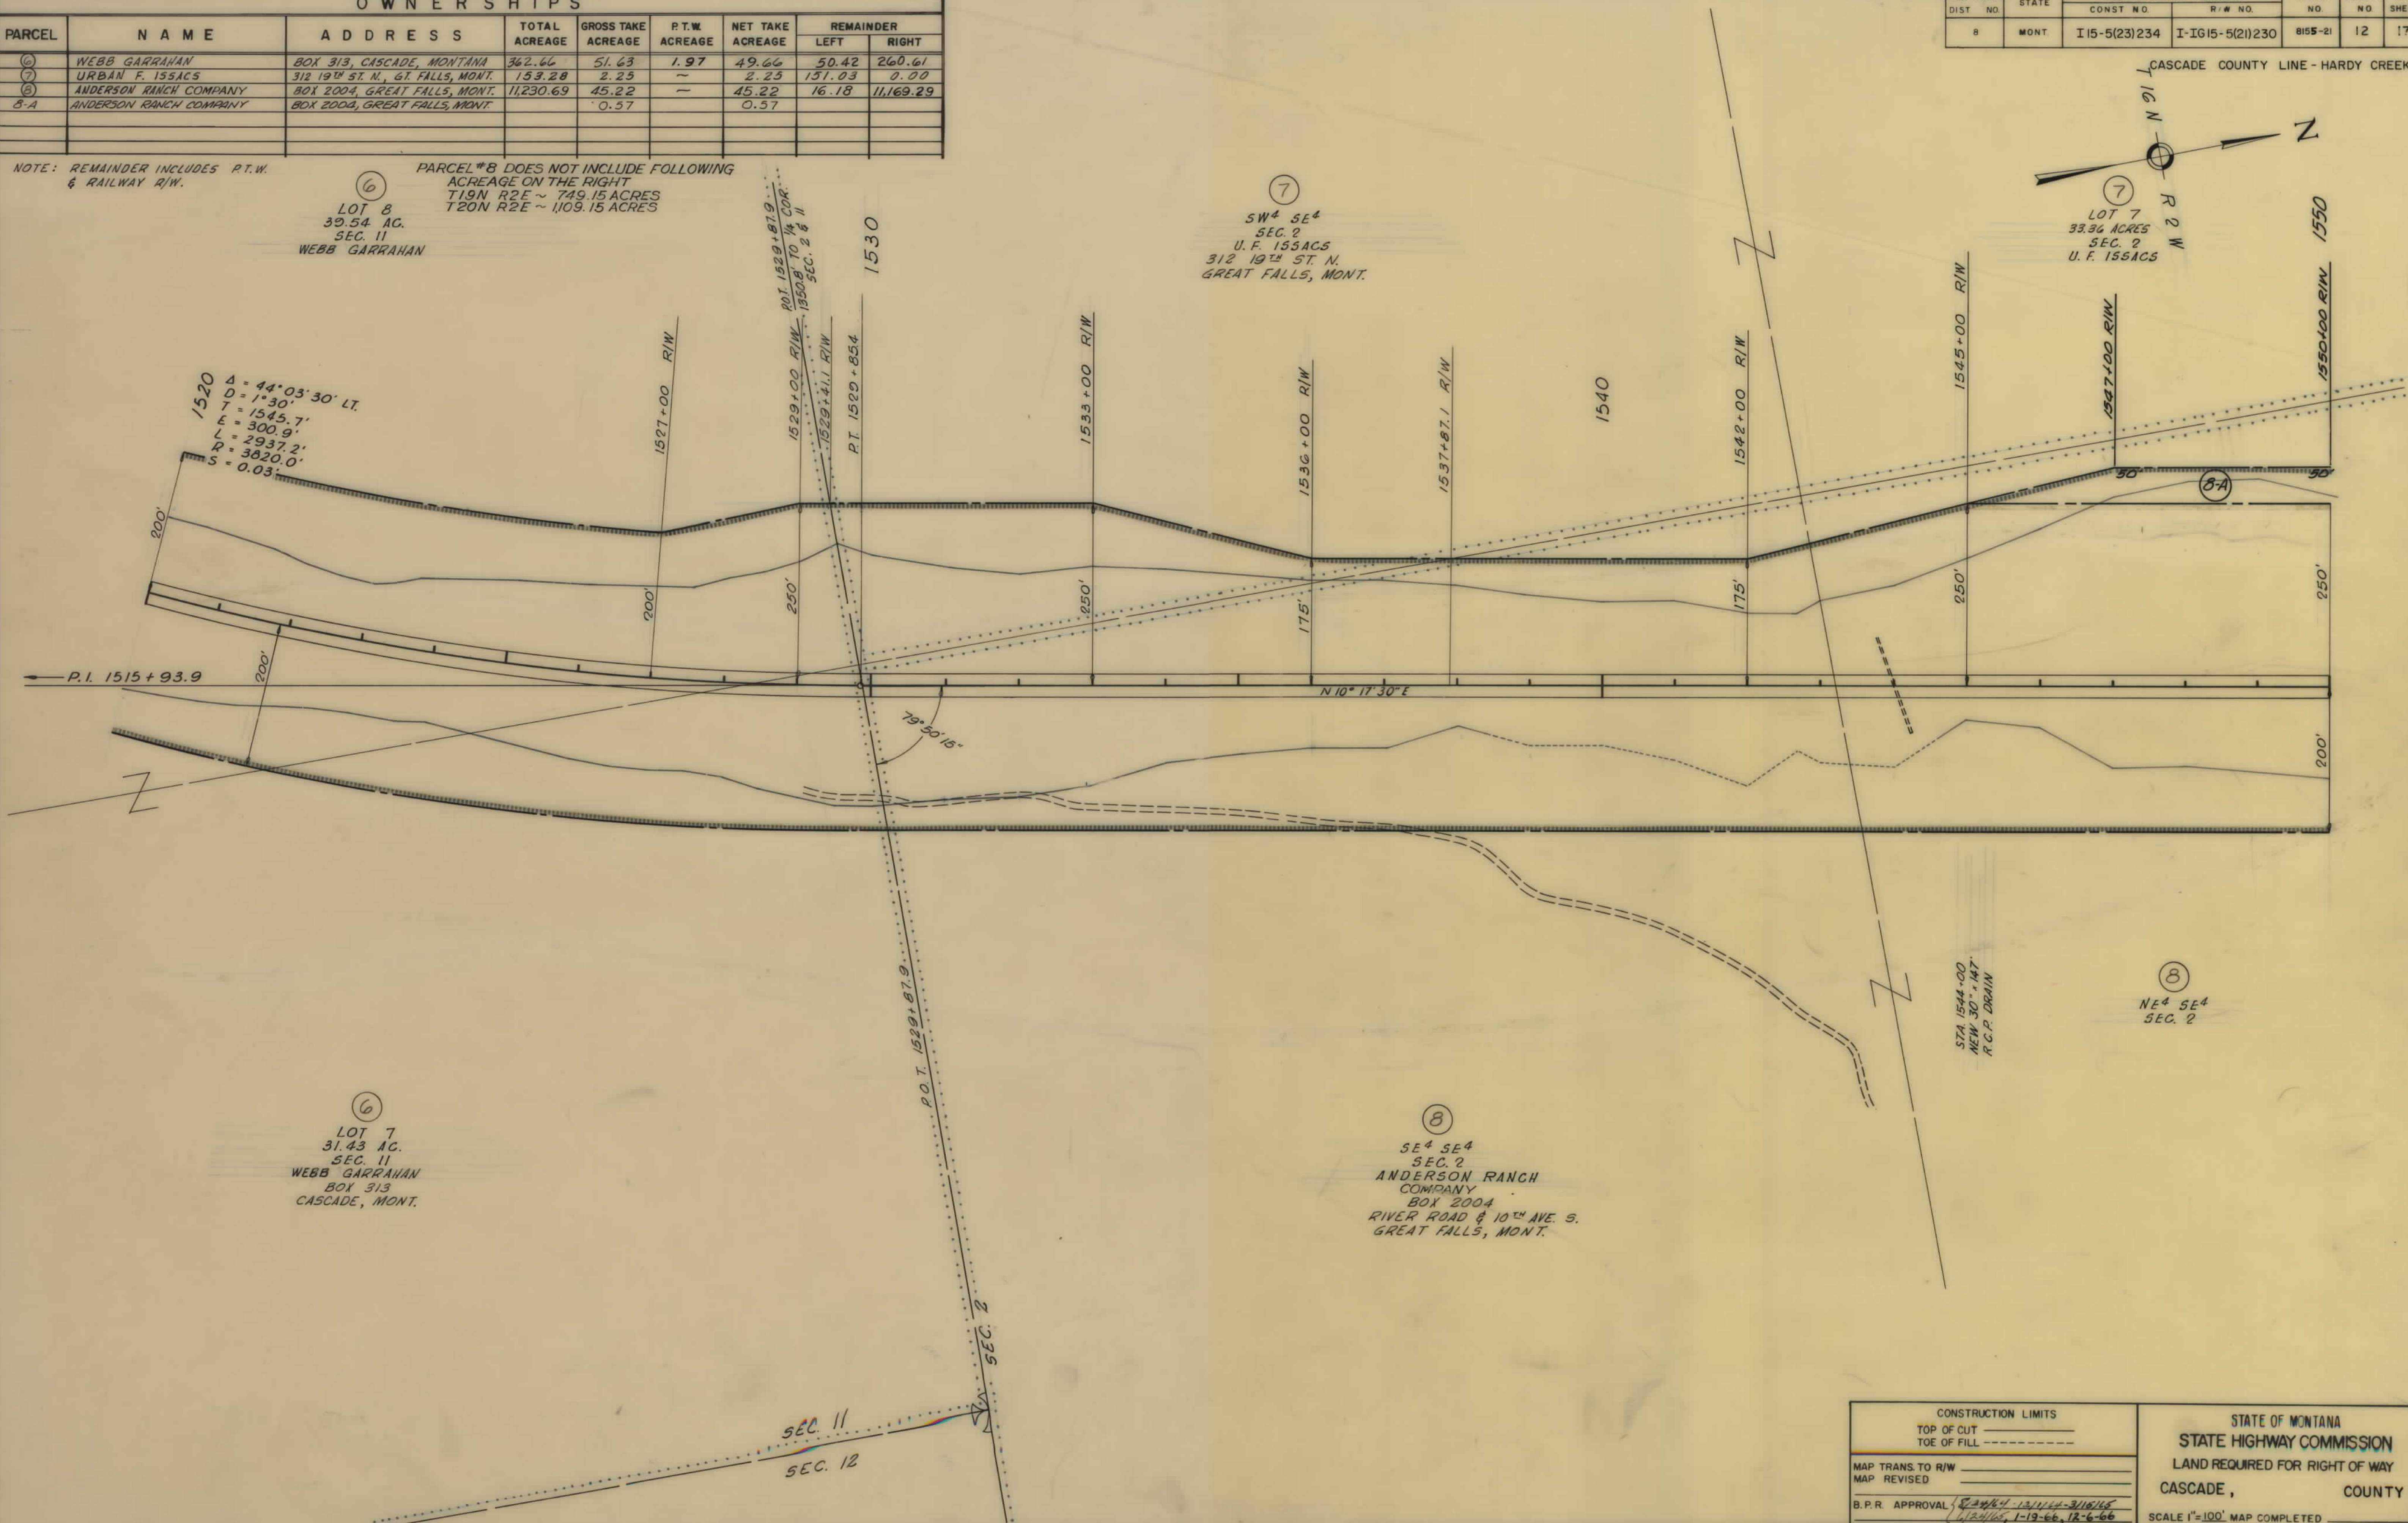

CONSTRUCTION LIMITS TOP OF CUT TOE OF FILL		STATE OF MONTANA STATE HIGHWAY COMMISSION LAND REQUIRED FOR RIGHT OF WAY CASCADE, COUNTY SCALE 1"=100' MAP COMPLETED
MAP TRANS. TO R/W		
MAP REVISED		
B.P.R. APPROVAL		

OWNERSHIPS								CONSTR. EASEMENT AREA
PARCEL	NAME	ADDRESS	TOTAL ACREAGE	GROSS TAKE ACREAGE	R.T.W. ACREAGE	NET TAKE ACREAGE	REMAINDER LEFT	
7	URBAN F. 155ACS	312 19 TH ST N., GT. FALLS, MONT.	153.28	2.25	~	2.25	151.03	0.00
8	ANDERSON RANCH COMPANY	BOX 2004, GREAT FALLS, MONT.	11,230.69	45.22	~	45.22	16.18	11,169.29
8-A	W.M. WILSON OR ALVINA H. WILSON	2618 CENTRAL AVE. W. GT. FALLS, MONT.	1.15	~	~	~	1.15	0.00
8-B	ANDERSON RANCH CO.	BOX 2004, GREAT FALLS, MONT.	~	0.57	~	0.57	~	0.77 AC
8-B	ANDERSON RANCH CO.	~	~	~	~	~	~	~


FED. ROAD DIST. NO.		STATE	FED. AID PROJECT NUMBERS		STATE NO.	SHEET NO.	TOTAL SHEETS
			CONST. NO.	R/W NO.			
8		MONT.	I-15-5(23)234	I-15-5(21)230	8159-21	13	17

CASCADE COUNTY LINE - HARDY CREEK

NOTE: BETWEEN STA. 13+50.0 AND STA. 23+00 THE ACCESS ROAD IS INCORPORATED WITH THE CHANNEL CHANGE INSIDE BERM.

NOTE: REMAINDER INCLUDES R.T.W. & RAILWAY R/W.

PARCEL #8 DOES NOT INCLUDE FOLLOWING ACREAGE ON RIGHT
T19N R2E ~ 74.9.15 ACRES
T20N R2E ~ 1109.15 ACRES

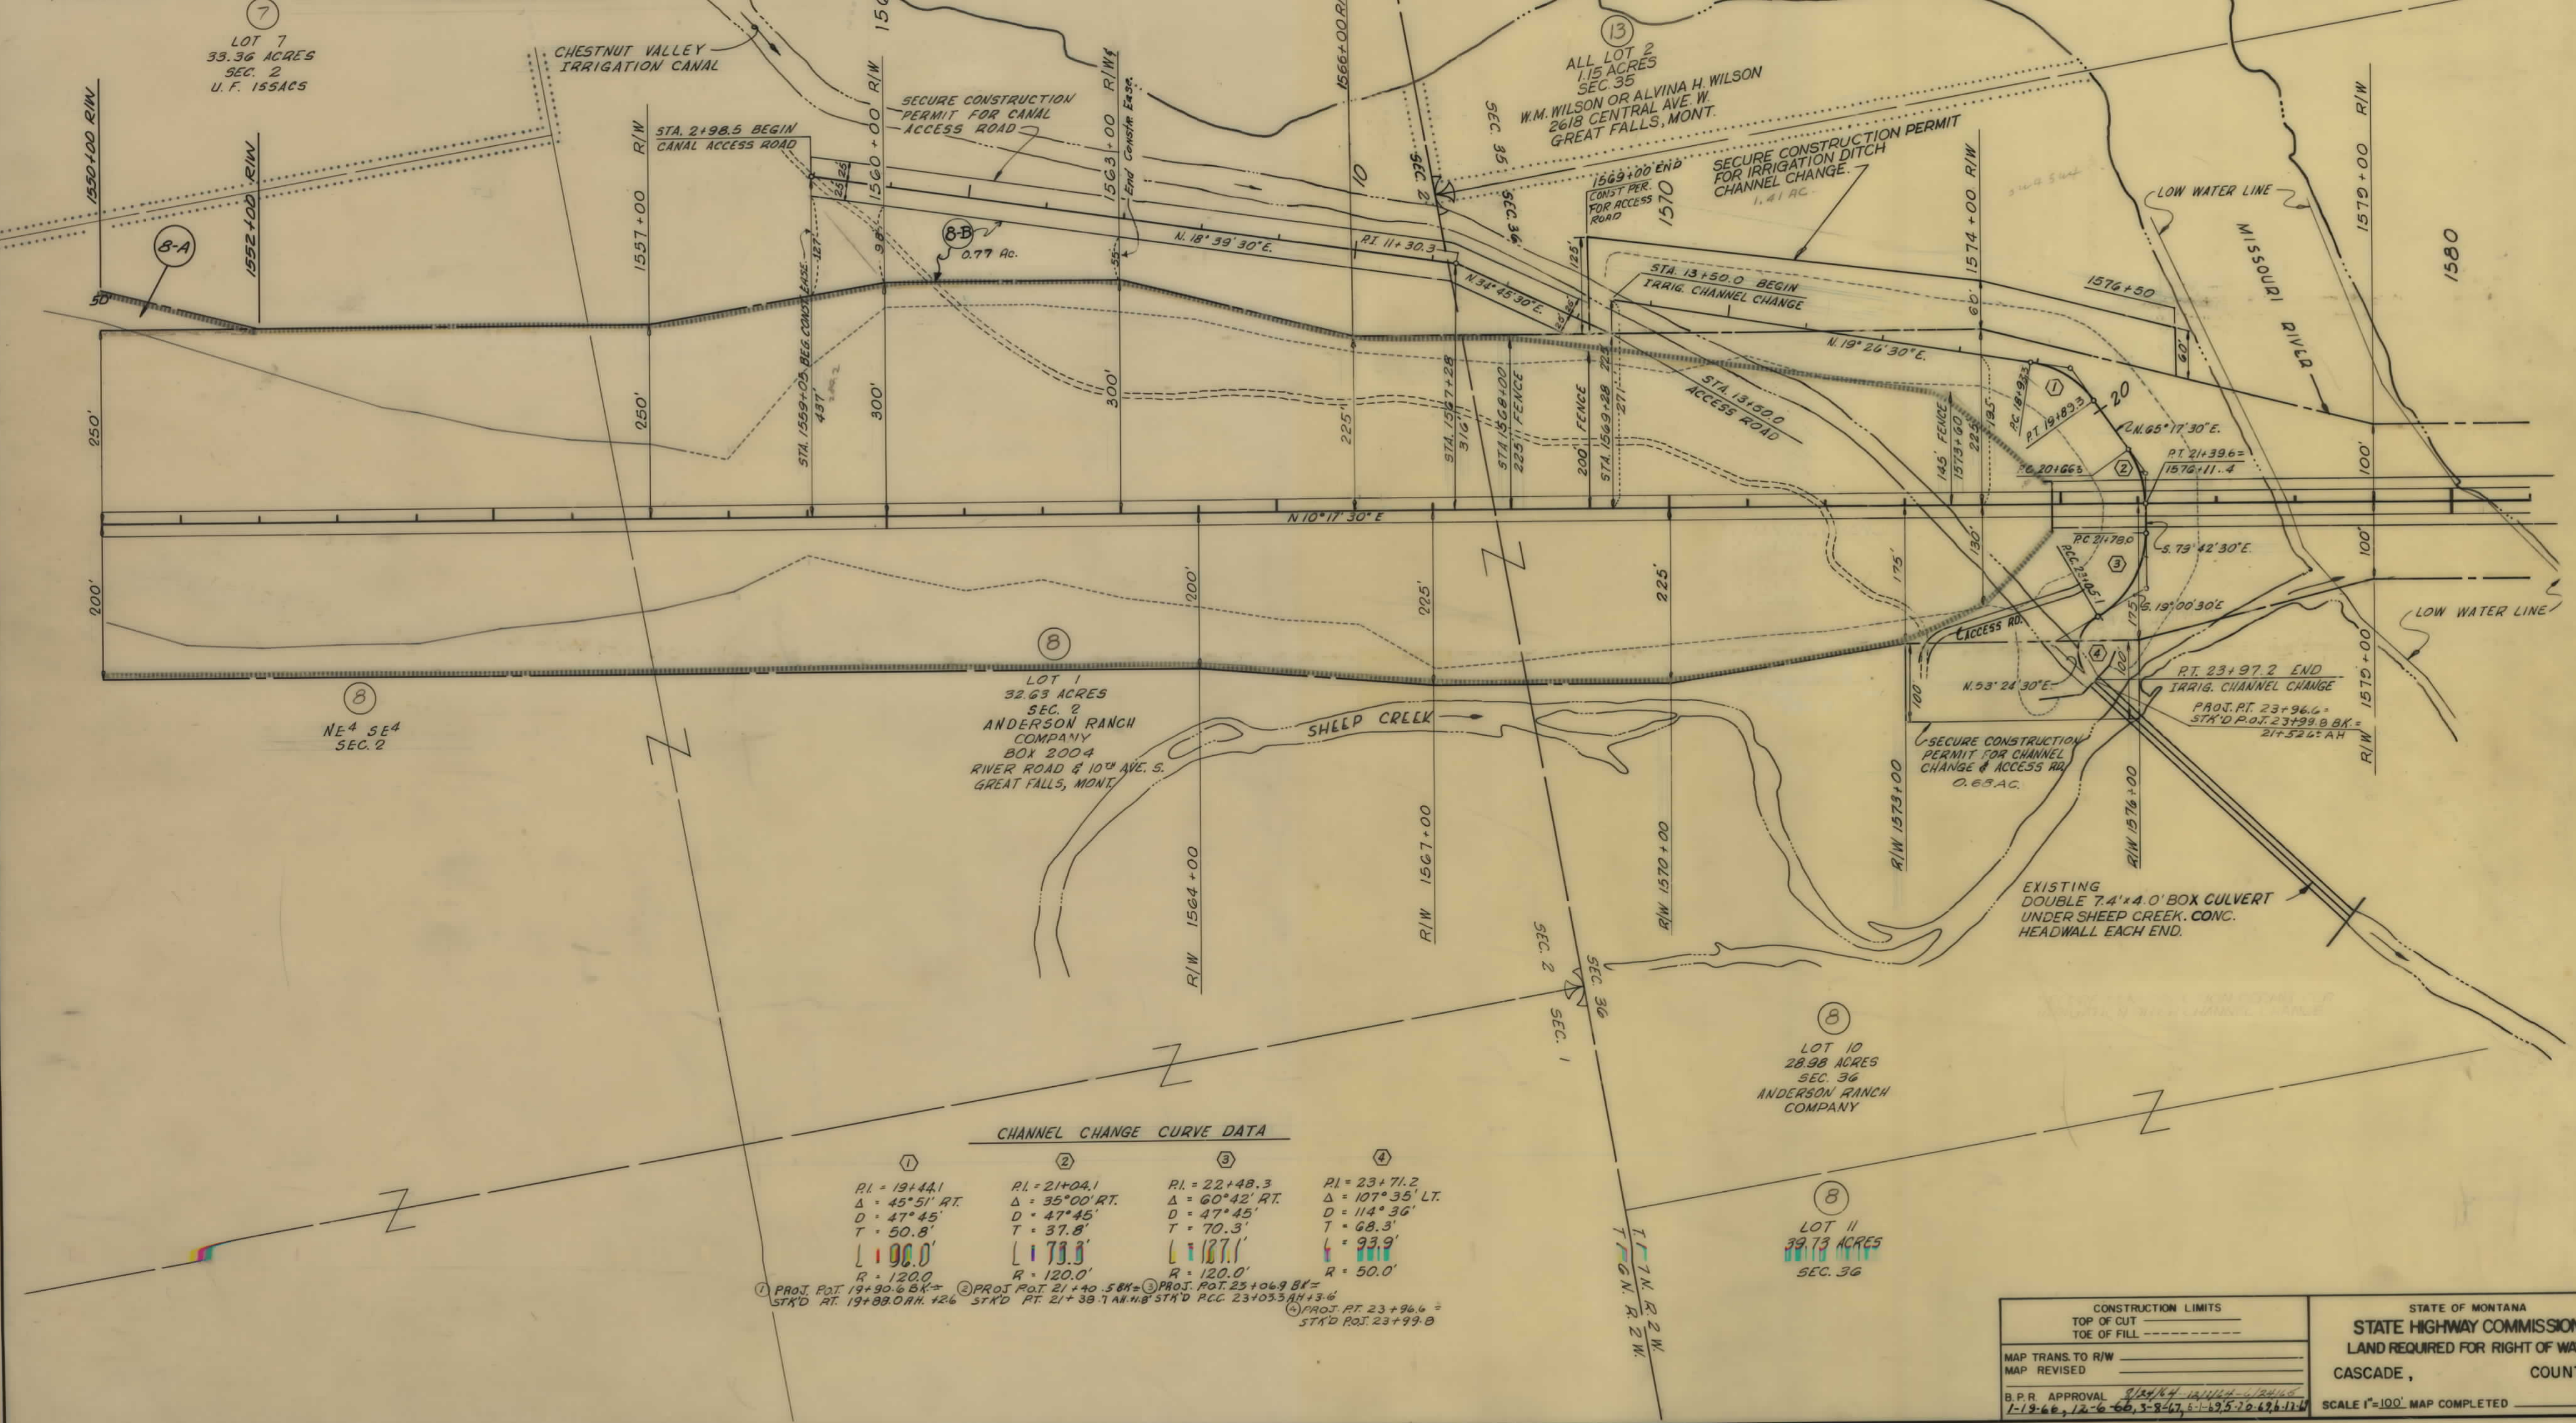

CONSTRUCTION LIMITS TOP OF CUT TOE OF FILL		STATE OF MONTANA STATE HIGHWAY COMMISSION LAND REQUIRED FOR RIGHT OF WAY CASCADE, COUNTY
MAP TRANS. TO R/W MAP REVISED		
B.P.R. APPROVAL 1-19-66, 12-6-66, 3-8-67, 5-1-67, 5-20-67, 12-1-67		
SCALE 1"=100' MAP COMPLETED		

FED. ROAD DIST. NO.	STATE	FED AID PROJECT NUMBERS		STATE NO.	SHEET NO.	TOTAL SHEETS
		CONST. NO.	R/W NO.			
8	MONT.	I 15-5(23)234	I-IG15-5(21)230	8155-21	14	17

* NOTE: REMAINDER DOES NOT INCLUDE OPERATING RY. R/W

GREAT NORTHERN RAILWAY CO.
PORTION SEC. 36
BETWEEN P.T.W. & RY.

NOTE:

GR. NORTHERN RY. CO. PROPERTY
LYING LT. & RT. OF INTERSTATE
R/W AND BETWEEN HWY. 91 R/W &
R.R. OPERATING R/W IN SEC. 25, 35,
& 36 TO BE ACQUIRED BY STATE
OF MONT. WITH STATE FUNDS ONLY.
SEE SHEET 10 FOR DETAILS.

QUITCLAIM DEED TO:
MT. DEPT. OF FISH, WILDLIFE & PARKS
DOC. NO. R0084386
6-10-04

⑨
NW⁴ NW⁴

$$\begin{aligned}\Delta &= 49^{\circ}08'15'' \text{ RT.} \\ D &= 1^{\circ}30' \\ T &= 1746.4' \\ E &= 380.3' \\ L &= 3275.8' \\ R &= 3820.0' \\ S &= 0.03\end{aligned}$$

⑨

NF4 NW

R.R. LEGEND

RED	PROPOSED EASEMENT
GREEN	CONTROL OF ACCESS
BLUE	CONSTRUCTION PERMIT

CONSTRUCTION LIMITS	
TOE OF CUT	_____
TOE OF FILL	_____
MAP TRANS. TO R/W _____	
MAP REVISED _____	
B.P.R. APPROVAL	{ 5/24/64 - 10/15/64 - 12/24/64 12/1/64 - 7/1/66 - 1-19-66


STATE OF MONTANA
STATE HIGHWAY COMMISSION
LAND REQUIRED FOR RIGHT OF WAY
CASCADE, COUNTY
SCALE 1"=100' MAP COMPLETED _____

OWNERSHIPS							
PARCEL	NAME	ADDRESS	TOTAL ACREAGE	GROSS TAKE ACREAGE	P.T.W. ACREAGE	NET TAKE ACREAGE	REMAINDER LEFT RIGHT
⑨	GREAT NORTHERN RAILWAY CO.	910 J.C. KENODY 1116 G. N. BLDG. ST. PAUL, MINN.	246.35	46.17 AC	~	46.17 AC	150.75 AC 49.40 AC
⑩	WAYNE D. & ELIZABETH L. HAWN	CASCADE, MONTANA	1502.94	14.40	3.30	11.10	1467.64 20.90

*NOTE: REMAINDER DOES NOT INCLUDE OPERATING R.V. R/W

FED. ROAD DIST. NO.	STATE	FED AID PROJECT NUMBERS		STATE NO.	SHEET NO.	TOTAL SHEETS
		CONST. NO.	R/W NO.			
8	MONT.	I15-5(23)234	I-IG15-5(21)230	8155-21	13	17

CASCADE COUNTY LINE - HARDY CREEK

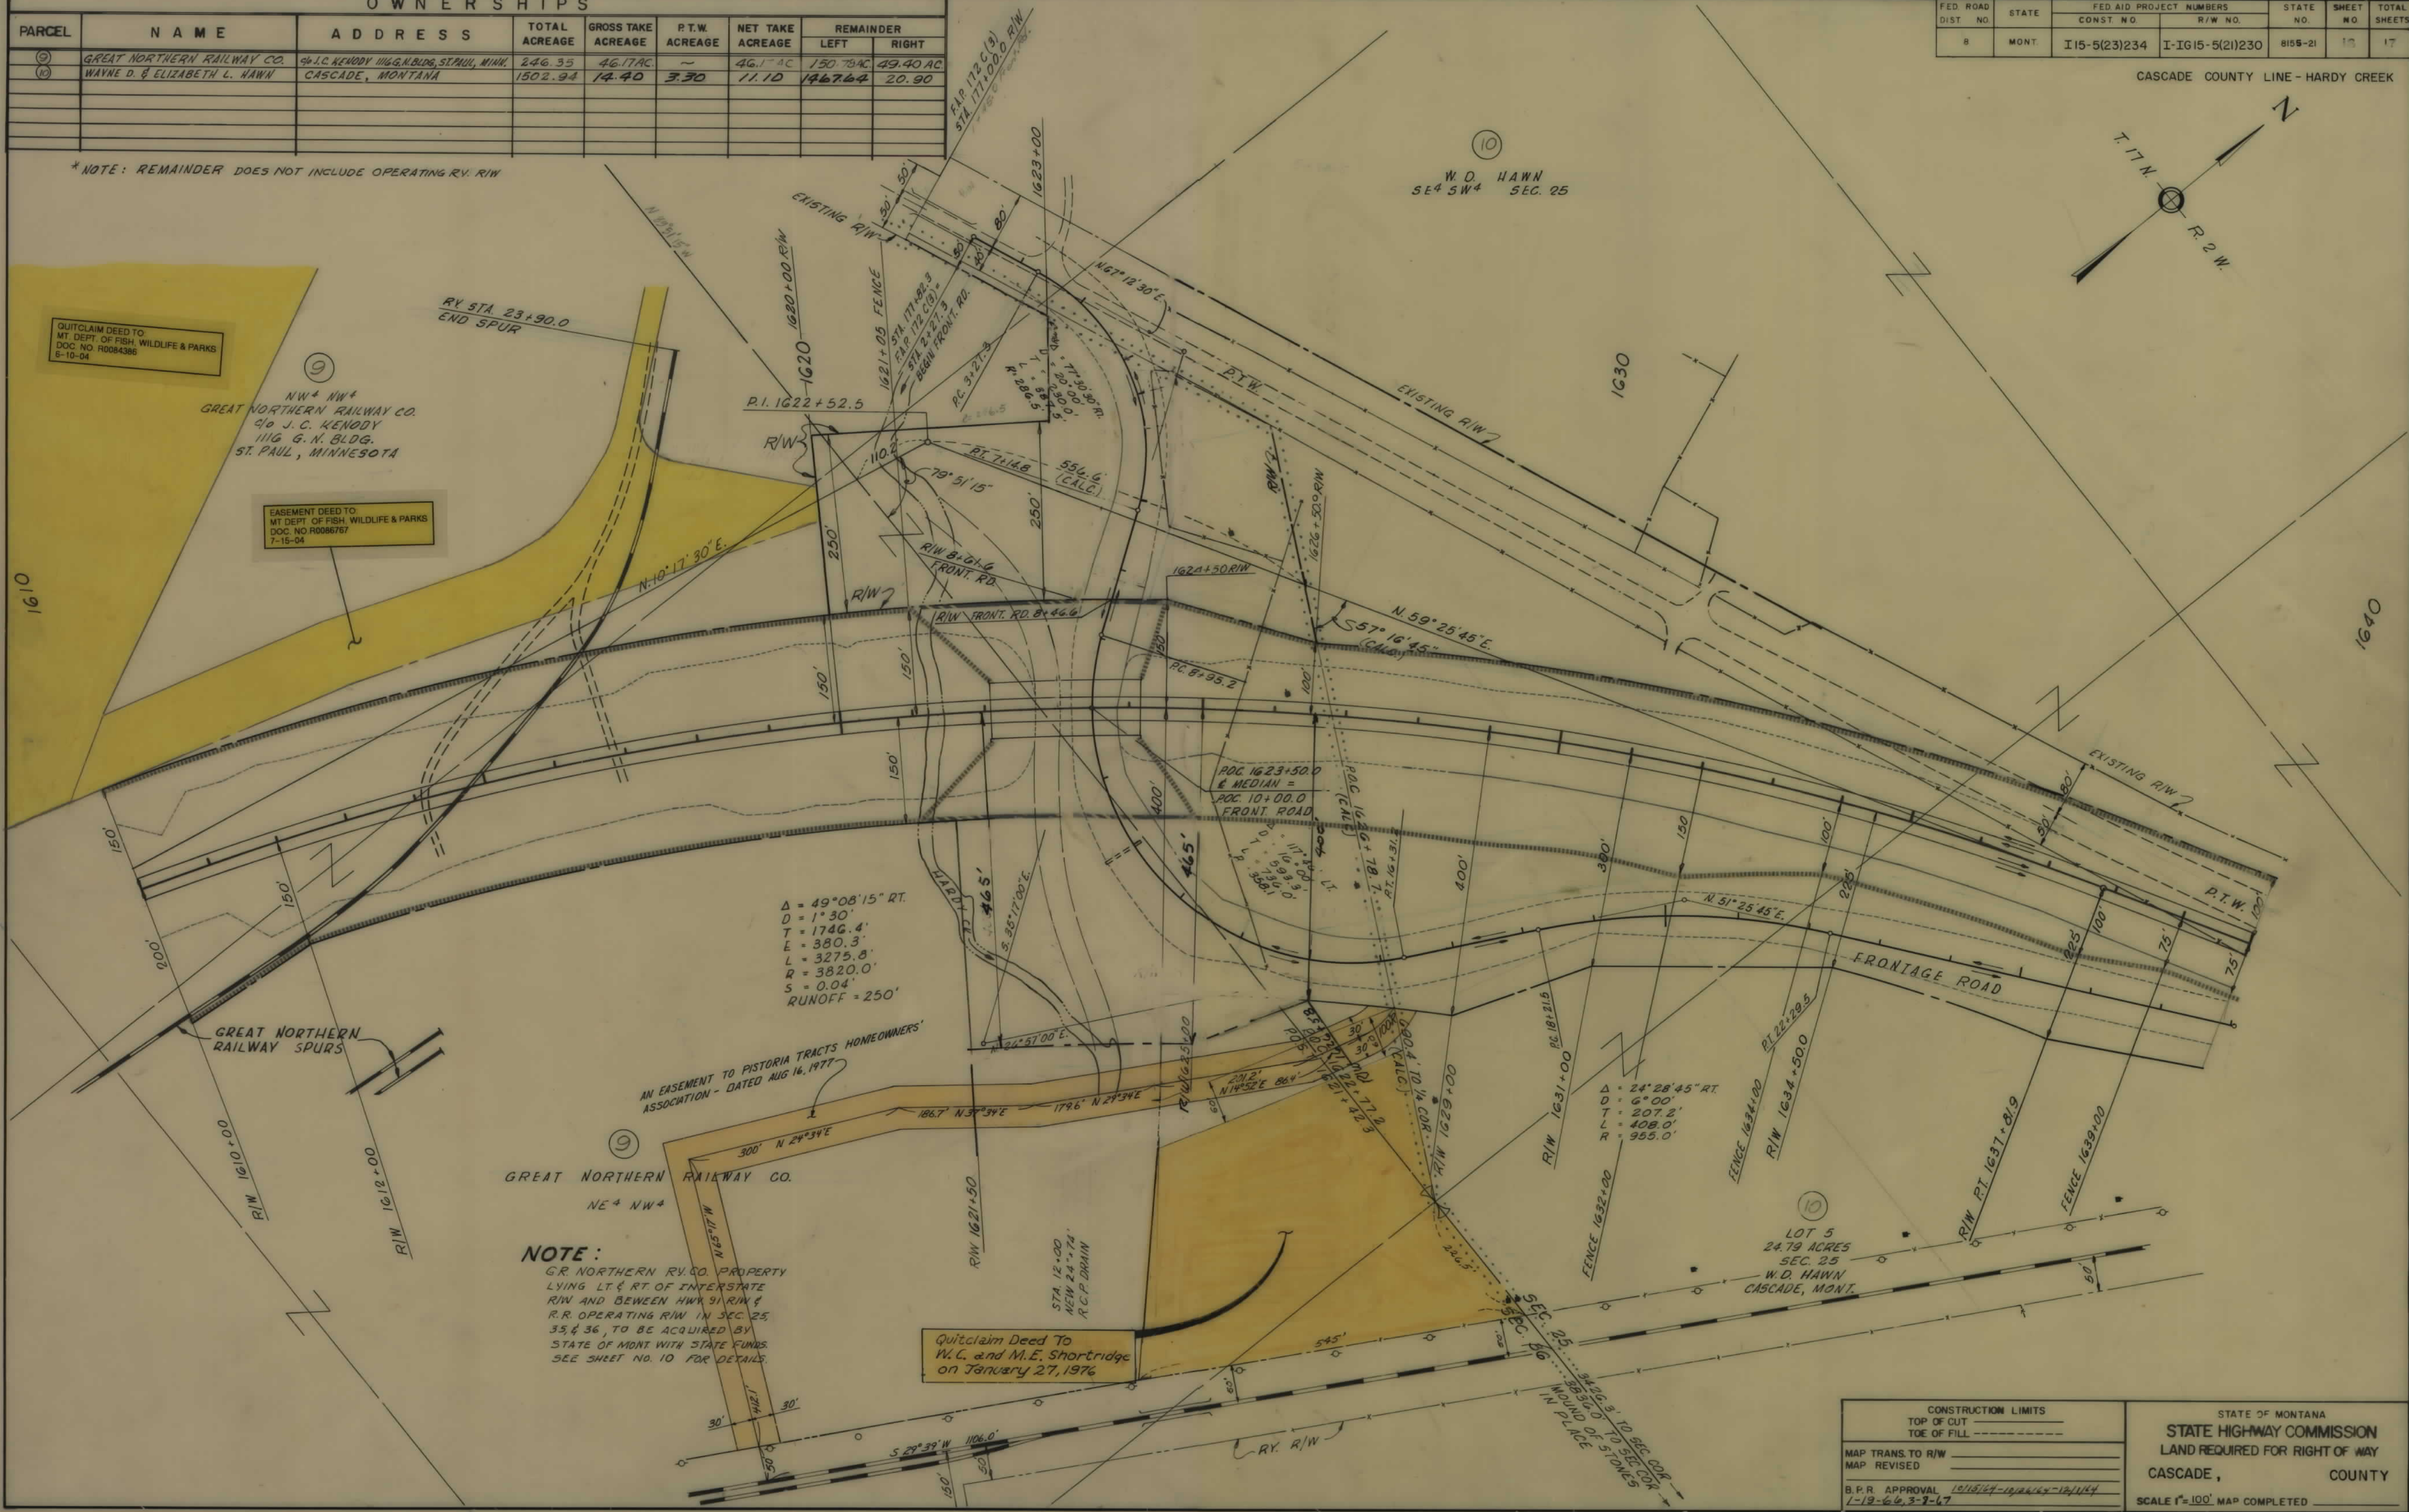



CONSTRUCTION LIMITS TOP OF CUT TOE OF FILL		STATE OF MONTANA STATE HIGHWAY COMMISSION LAND REQUIRED FOR RIGHT OF WAY CASCADE, COUNTY	
MAP TRANS. TO R/W MAP REVISED		SCALE 1"=100' MAP COMPLETED	
B.P.R. APPROVAL	10/15/74 - 10/26/74 - 12/1/74 1-19-64, 3-7-77		

OWNERSHIPS								
PARCEL	NAME	ADDRESS	TOTAL ACREAGE	GROSS TAKE ACREAGE	P.T.W. ACREAGE	NET TAKE ACREAGE	REMAINDER	
							LEFT	RIGHT
⑩	WAYNE D. & ELIZABETH L. HAWN	CASCADE, MONTANA	1502.94	14.40	3.30	11.10	1467.64	20.90

NOTE: REMAINDER INCLUDES P.T.W. & RAILWAY R/W.

FED. ROAD DIST. NO.	STATE	FED. AID PROJECT NUMBERS		STATE NO.	SHEET NO.	TOTAL SHEETS
		CONST. NO.	R/W NO.			
8	MONT.	I15-5(23)234	I-IG15-5(21)230	8155-21	17	17

CASCADE COUNTY LINE - HARDY CREEK

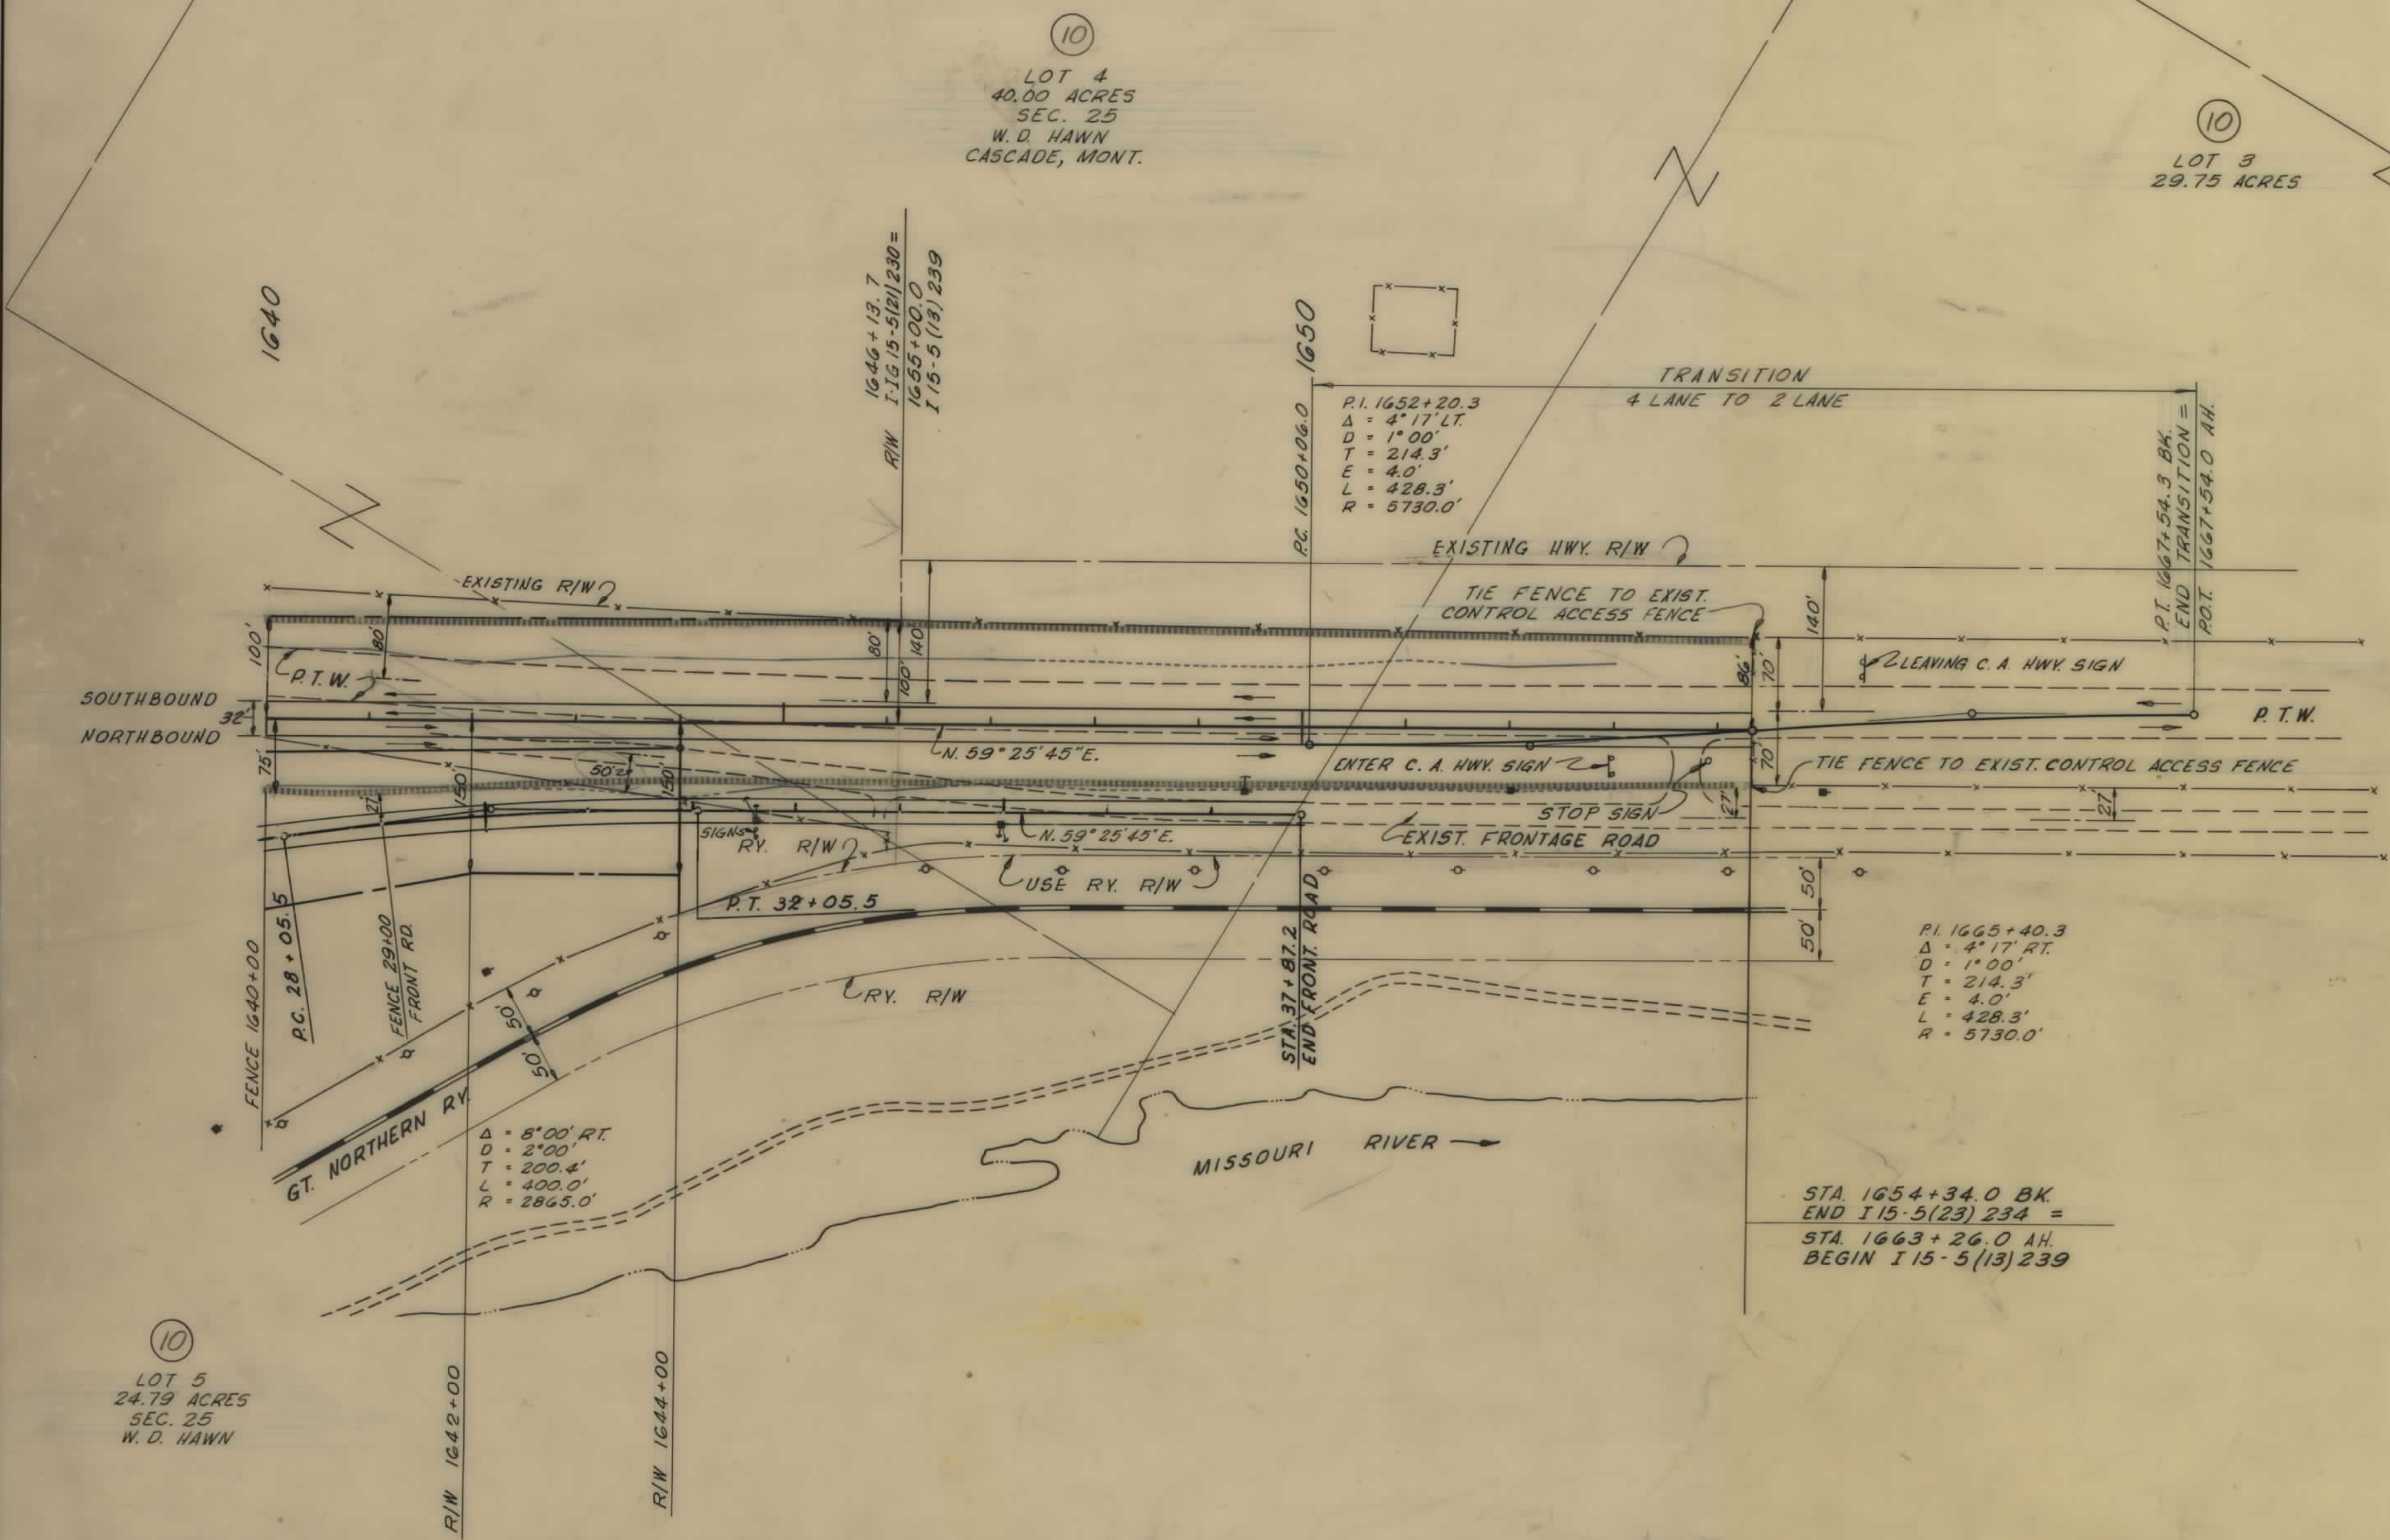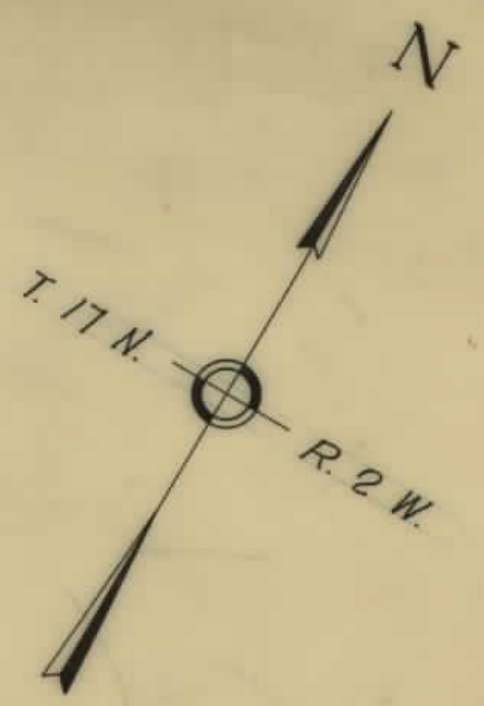

CONSTRUCTION LIMITS
TOP OF CUT
TOE OF FILL

MAP TRANS. TO R/W
MAP REVISED

B.P.R. APPROVAL
1-12-66, 3-8-67

STATE OF MONTANA
STATE HIGHWAY COMMISSION
LAND REQUIRED FOR RIGHT OF WAY
CASCADE, COUNTY

SCALE 1"=100' MAP COMPLETED