


PLANS

NOT

TO

SCALE

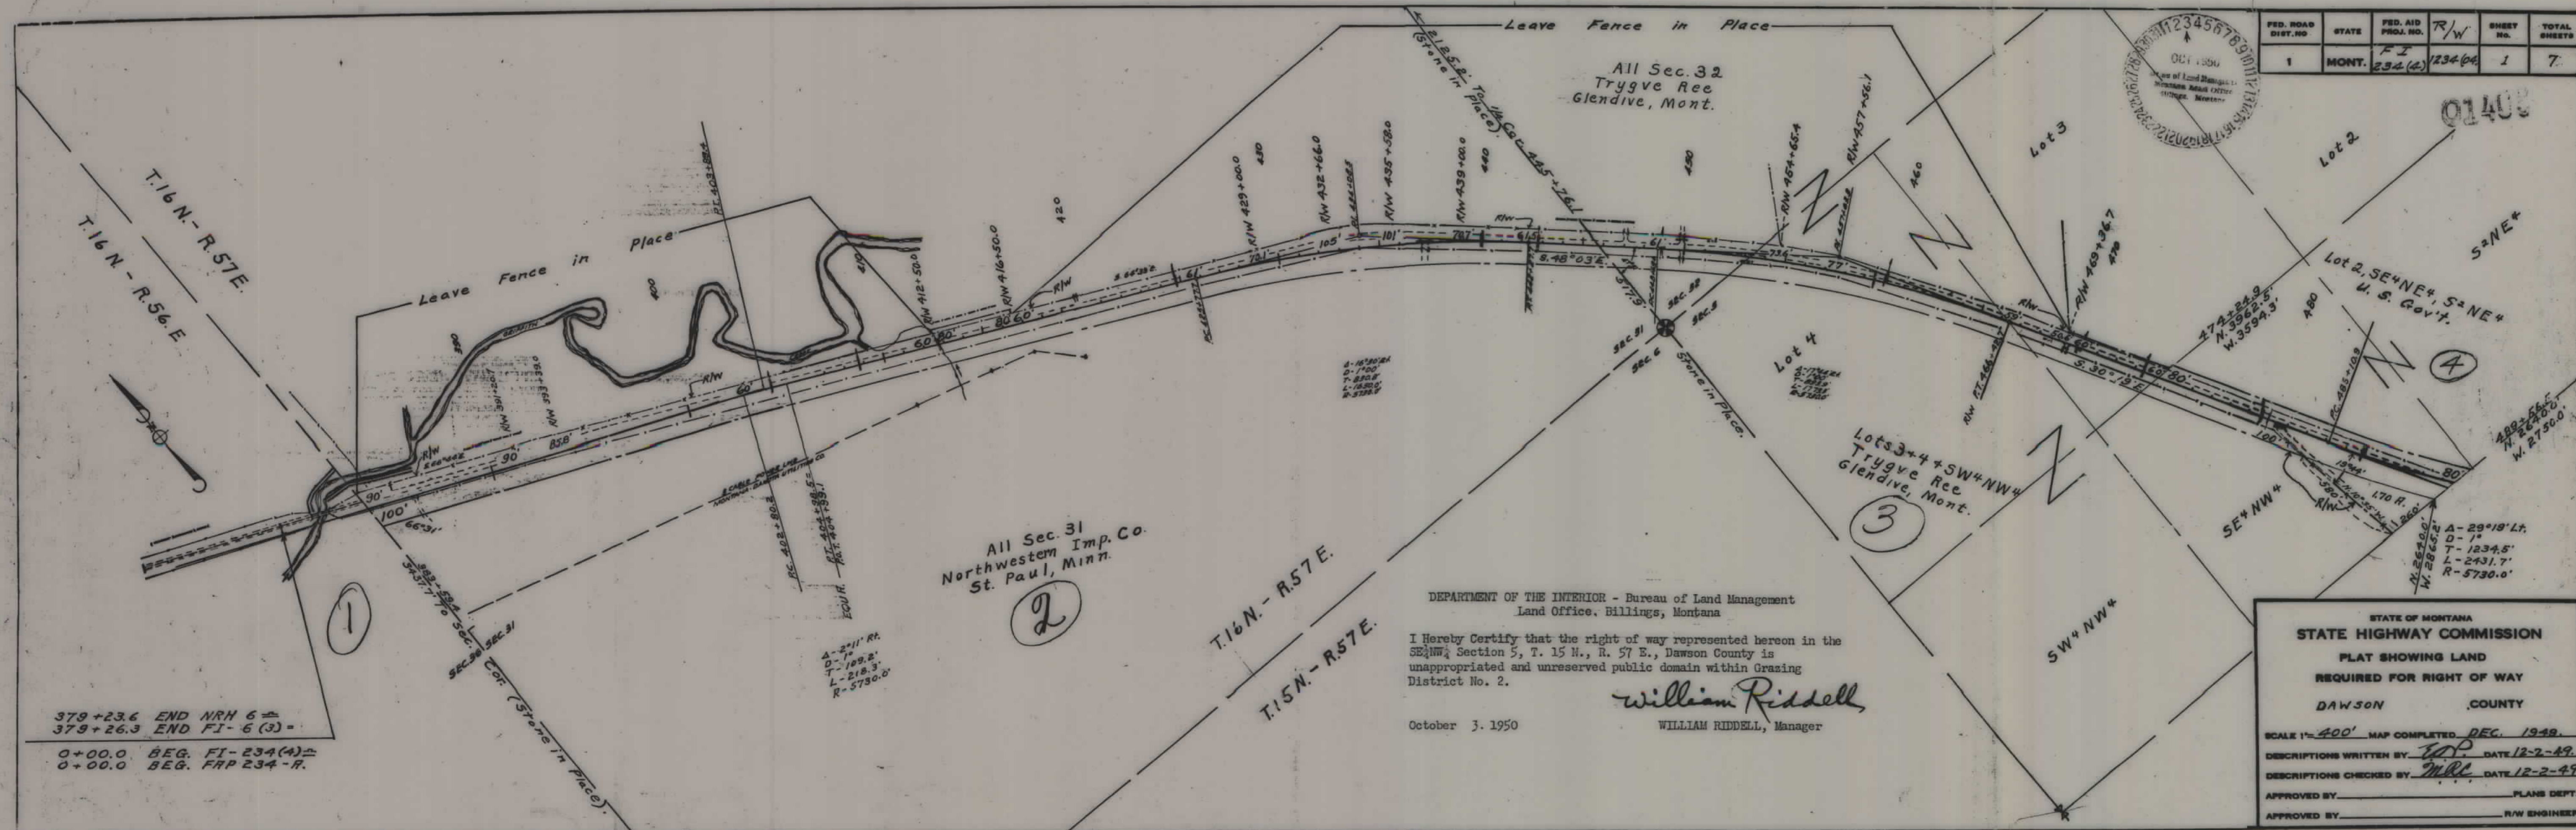

FED. ROAD DIST. NO.	STATE	FED. AID PROJ. NO.	R/W	SHEET NO.	TOTAL SHEETS
1	MONT.	FI 234(4)	1234(4)	1	7



All Sec. 31
Northwestern Imp. Co.
St. Paul, Minn.

DEPARTMENT OF THE INTERIOR - Bureau of Land Management
Land Office, Billings, Montana

I Hereby Certify that the right of way represented hereon in the SE 1/4 Section 5, T. 15 N., R. 57 E., Dawson County is unappropriated and unreserved public domain within Grazing District No. 2.

William Riddell
WILLIAM RIDDELL, Manager


October 3, 1950

STATE OF MONTANA
STATE HIGHWAY COMMISSION
PLAT SHOWING LAND
REQUIRED FOR RIGHT OF WAY
DAWSON COUNTY

SCALE 1"=400' MAP COMPLETED DEC. 1949.
DESCRIPTIONS WRITTEN BY *W.P.* DATE 12-2-49.
DESCRIPTIONS CHECKED BY *M.R.* DATE 12-2-49.
APPROVED BY _____ PLANS DEPT.
APPROVED BY _____ R/W ENGINEER

379+23.6 END NRH 6 =
379+26.3 END FI-6 (3) =
0+00.0 BEG. FI-234(4) =
0+00.0 BEG. FRP 234-R.

FED. ROAD DIST. NO.	STATE	FED. AID PROJ. NO.	R/W	SHEET NO.	TOTAL SHEETS
1	MONT.	FI 234(4)	1234(4)	2	7

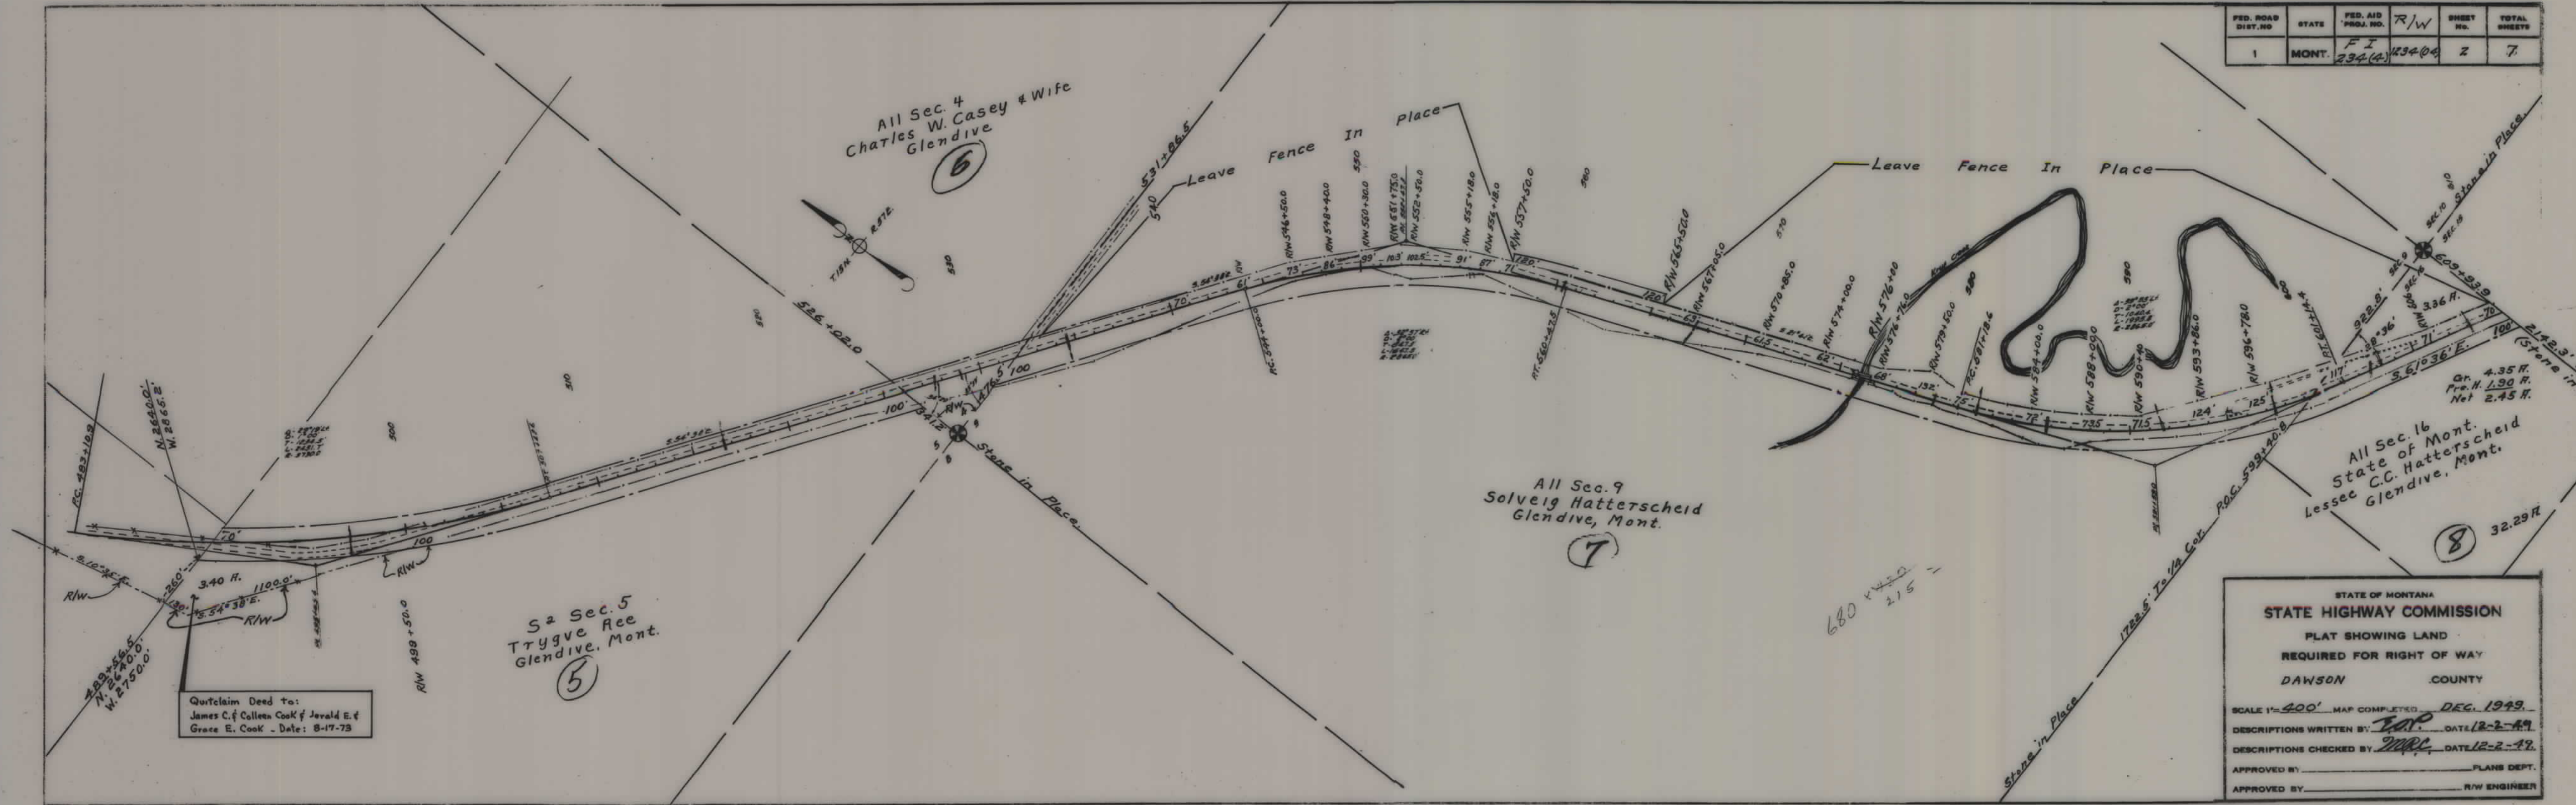

STATE OF MONTANA
STATE HIGHWAY COMMISSION
 PLAT SHOWING LAND
 REQUIRED FOR RIGHT OF WAY
 DAWSON COUNTY

SCALE 1"=400' MAP COMPLETED DEC. 1949.
 DESCRIPTIONS WRITTEN BY: JAP. DATE 12-2-49.
 DESCRIPTIONS CHECKED BY: JAP. DATE 12-2-49.
 APPROVED BY: _____ PLANS DEPT.
 APPROVED BY: _____ R/W ENGINEER

FED. ROAD DIST. NO.	STATE	FED. AID PROJ. NO.	R/W	SHEET NO.	TOTAL SHEETS
1	MONT.	FI 234 (4)	1234 (4)	3	7


N² Sec. 15
Arnt H. Helland
& Josephine Helland
435 Superior St.
St. Paul, Minn.

S² Sec. 15
Northern Pacific R.R. Co.
Cont. to Solveig Hatterscheid
Glendive, Mont.

All Sec. 14
Solveig Hatterscheid
Glendive, Mont.

STATE OF MONTANA
STATE HIGHWAY COMMISSION
PLAT SHOWING LAND
REQUIRED FOR RIGHT OF WAY
DAWSON COUNTY

SCALE 1"= 400'. MAP COMPLETED DEC. 1949.
DESCRIPTIONS WRITTEN BY E.O.P. DATE 12-2-49
DESCRIPTIONS CHECKED BY MRC DATE 12-2-49
APPROVED BY _____ PLANS DEPT.
APPROVED BY _____ R/W ENGINEER

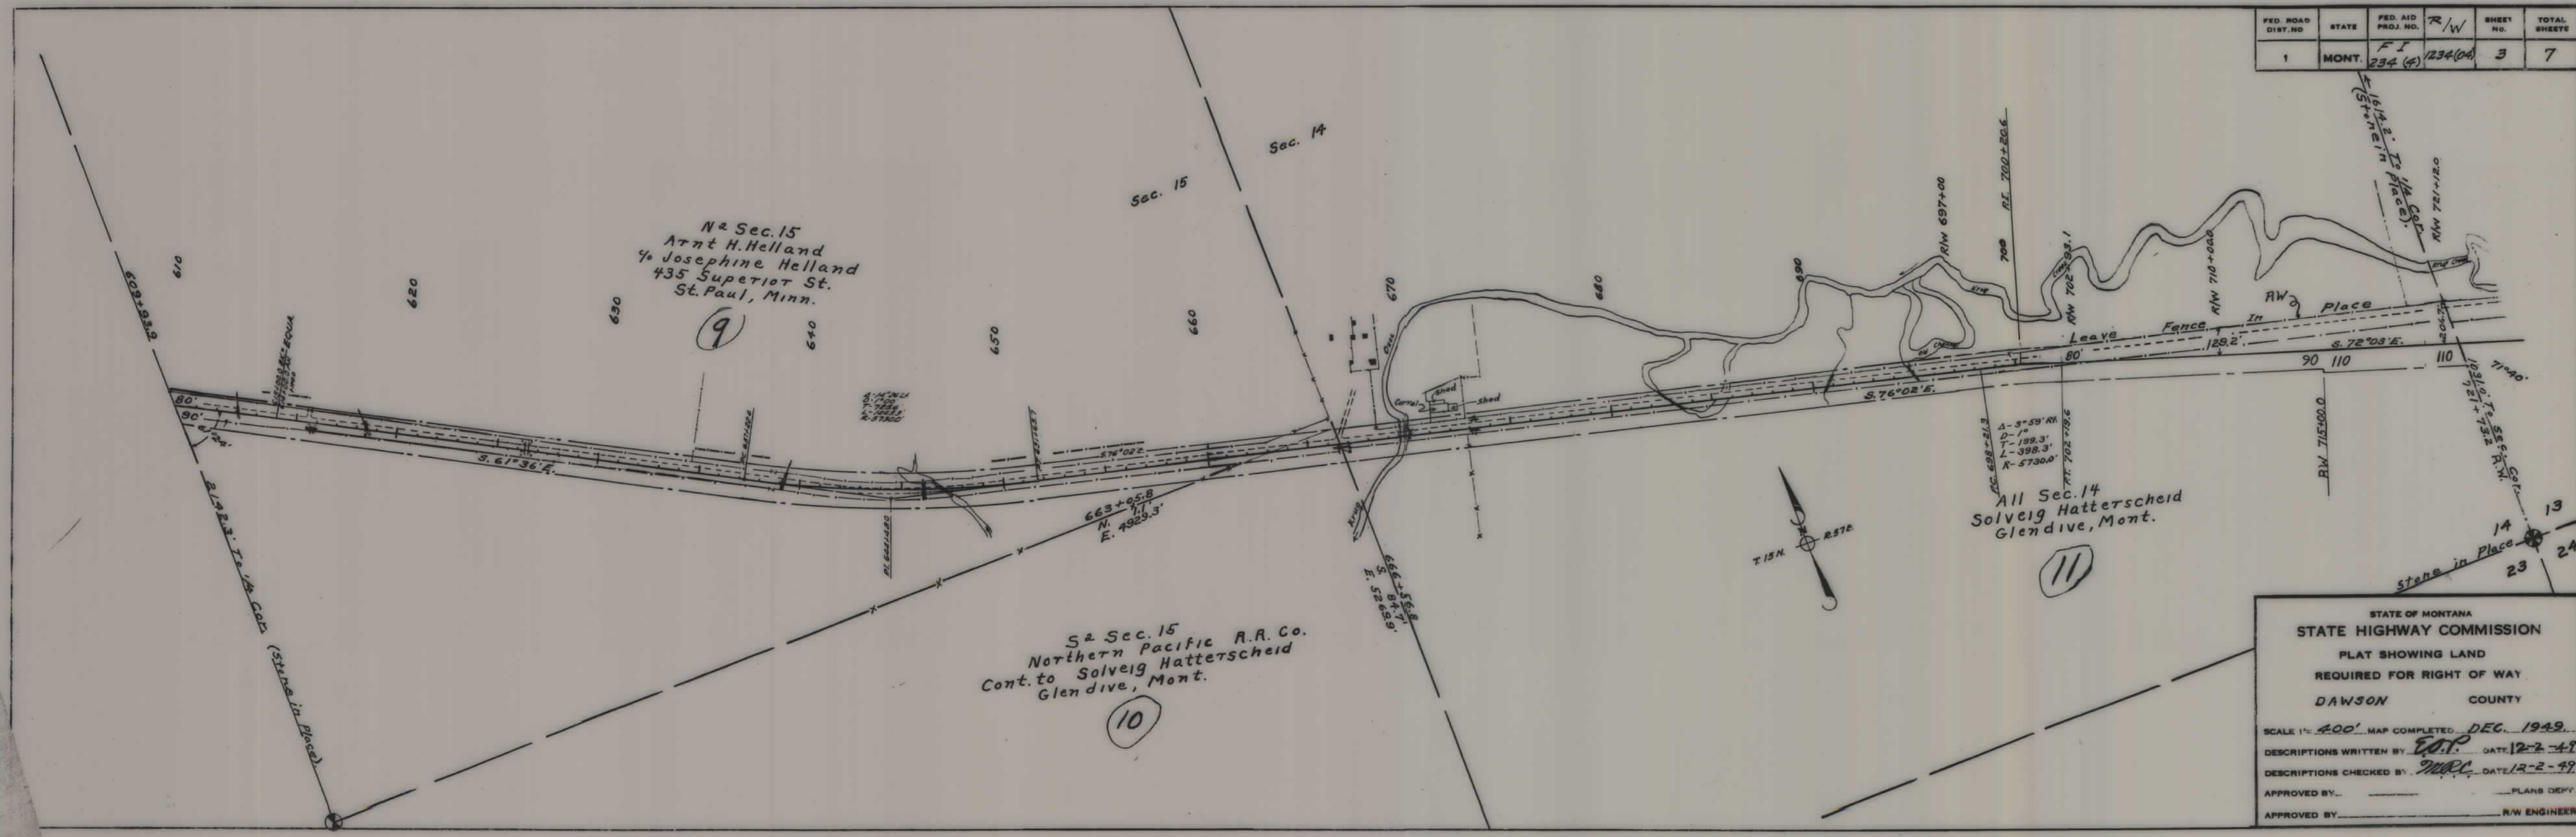

FED. ROAD DIST. NO.	STATE	FED. AID PROJ. NO.	R/W	SHEET NO.	TOTAL SHEETS
1	MONT.	F I 234 (4)	1234 (04)	4	7

Old Highway No. 10
Officially abandoned by Highway Department
Sept 10 1952


All Sec. 13
Vivian Hooker
419 E. Hughes St.
Glendive, Mont.

All Sec. 24
Vivian Hooker
419 E. Hughes St.
Glendive, Mont.


All Sec. 19
Vivian Hooker
419 E. Hughes St.
Glendive, Mont.


STATE OF MONTANA
STATE HIGHWAY COMMISSION
PLAT SHOWING LAND
REQUIRED FOR RIGHT OF WAY
DAWSON COUNTY

SCALE 1"=400' MAP COMPLETED DEC. 1949.
DESCRIPTIONS WRITTEN BY E.O.P. DATE 12-2-49.
DESCRIPTIONS CHECKED BY M.P.C. DATE 12-2-49.
APPROVED BY _____ PLANS DEPT.
APPROVED BY _____ R/W ENGINEER

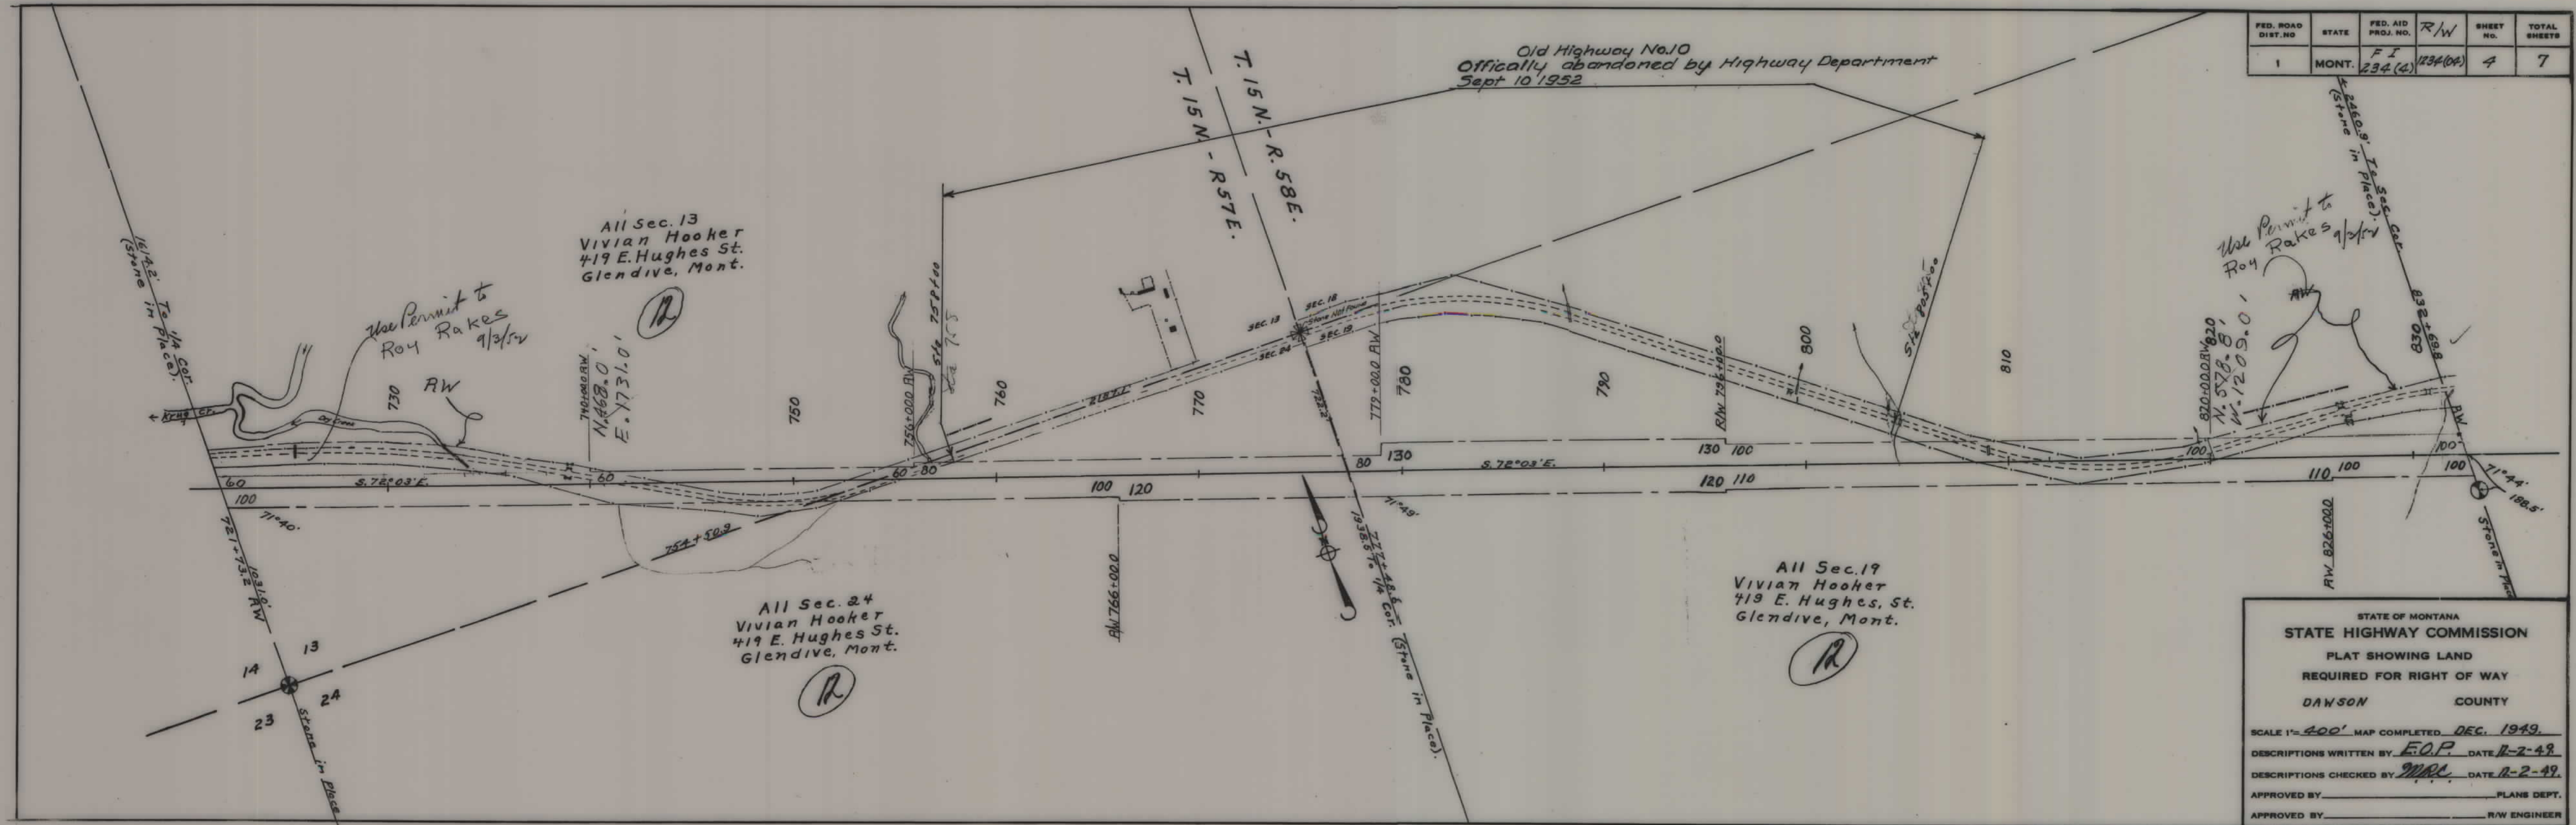

FED. ROAD DIST. NO	STATE	FED. AID PROJ. NO.	R/W	SHEET NO.	TOTAL SHEETS
1	MONT.	FI 234(4)	234(6)	5	7

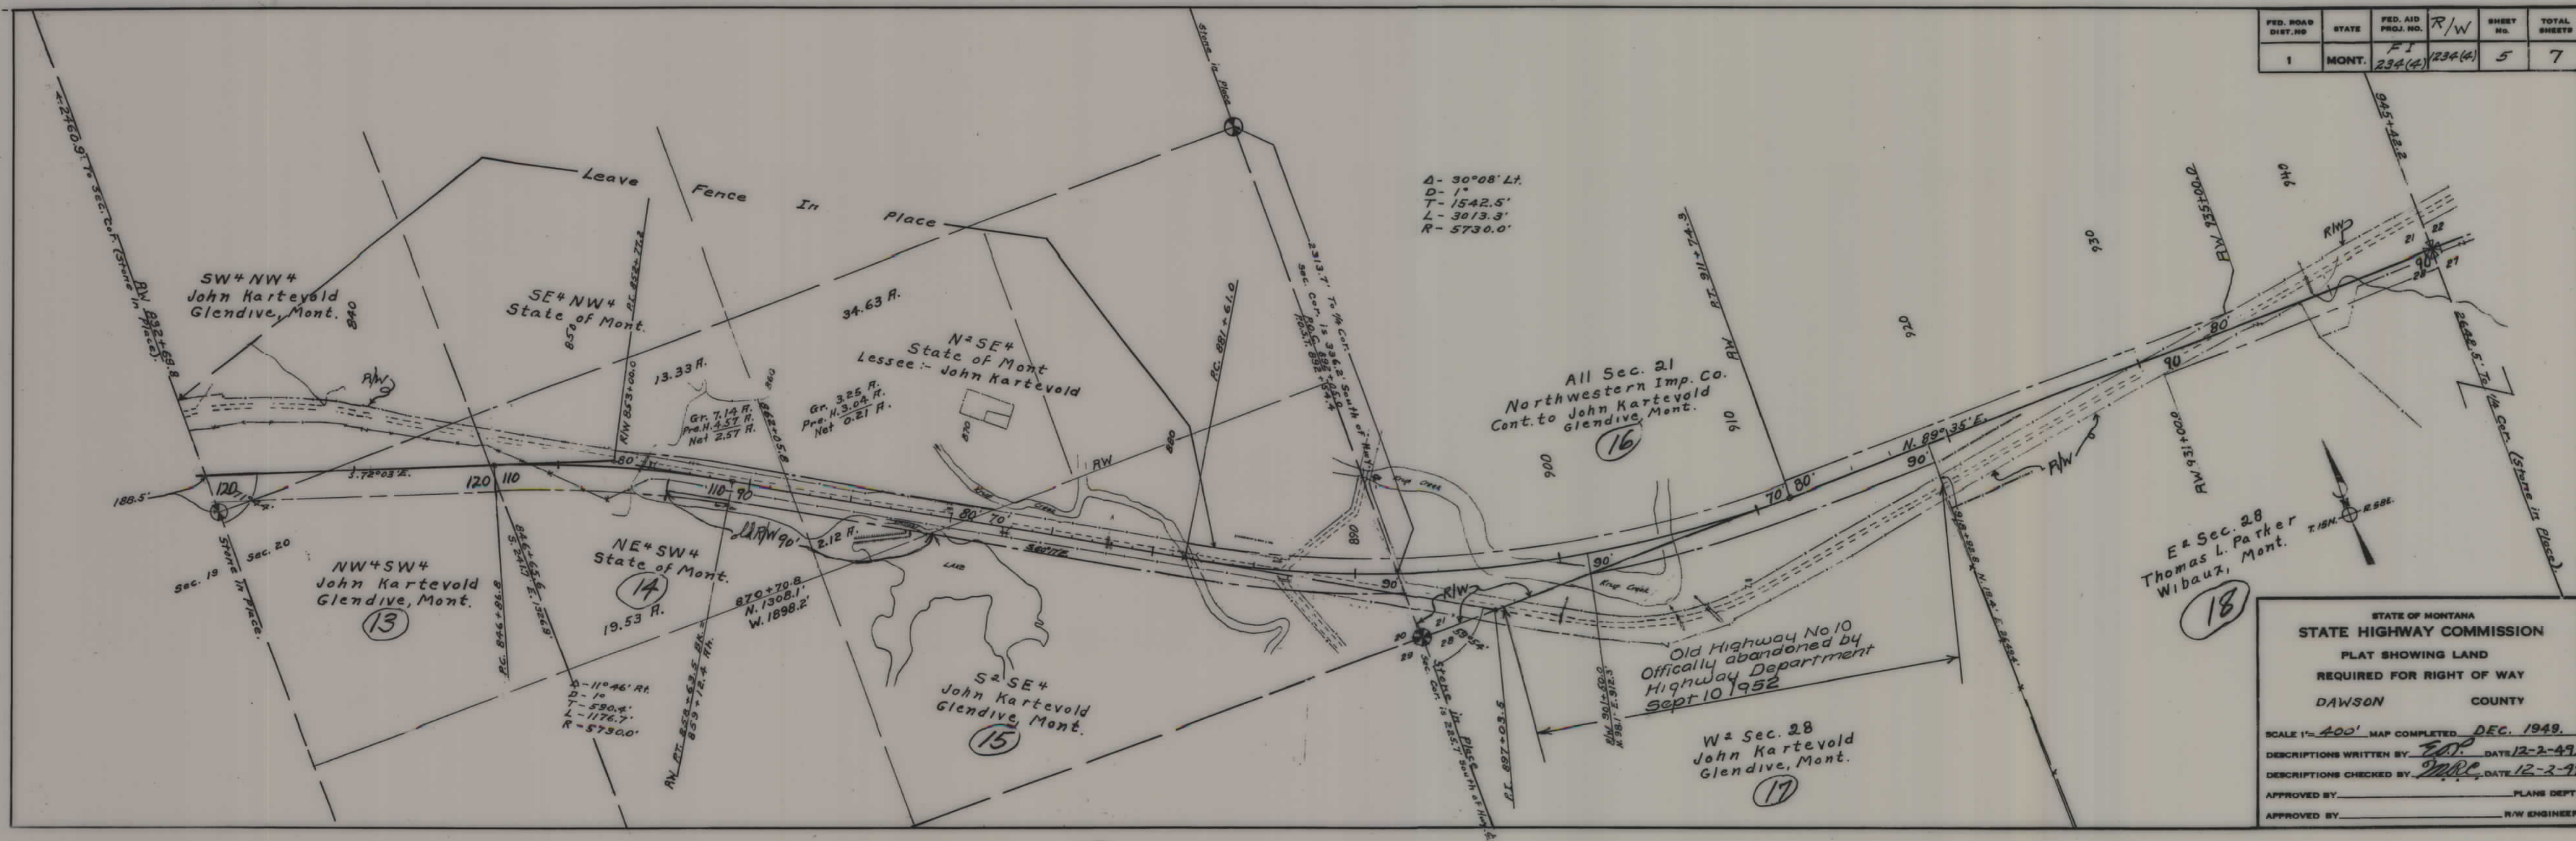

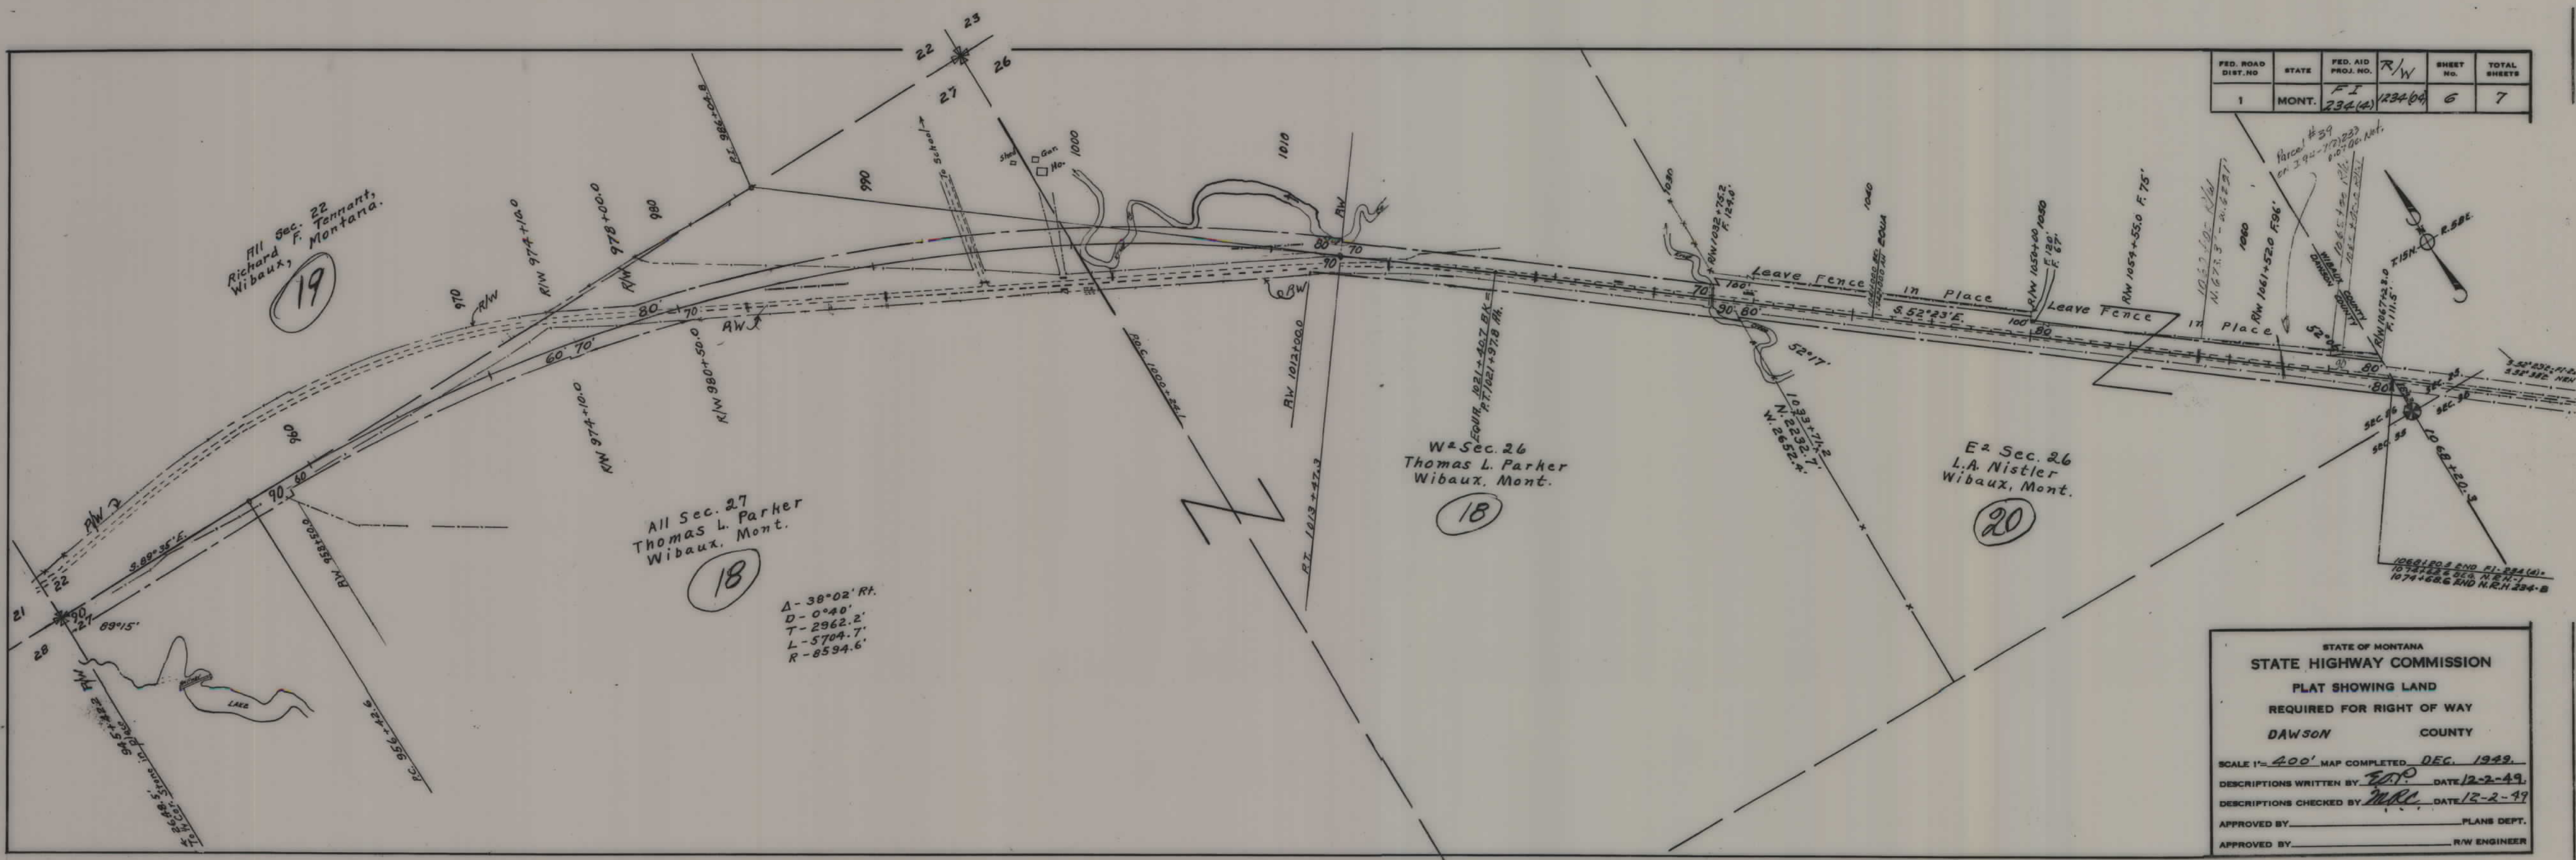

FED. ROAD DIST. NO.	STATE	FED. AID PROJ. NO.	R/W	SHEET NO.	TOTAL SHEETS
1	MONT.	234(4)	1234(4)	6	7

All Sec. 27
Thomas L. Parker
Wibaux, Mont.


W 1/2 Sec. 26
Thomas L. Parker
Wibaux, Mont.

E 1/2 Sec. 26
L.A. Nistler
Wibaux, Mont.

$\Delta - 38^{\circ}02' R.$
 $D - 0^{\circ}40'$
 $T - 2962.2'$
 $L - 5704.7'$
 $R - 8594.6'$

STATE OF MONTANA	
STATE HIGHWAY COMMISSION	
PLAT SHOWING LAND	
REQUIRED FOR RIGHT OF WAY	
DAWSON	COUNTY
SCALE 1"=400' MAP COMPLETED DEC. 1949.	
DESCRIPTIONS WRITTEN BY <u>E.P.</u> DATE <u>12-2-49</u>	
DESCRIPTIONS CHECKED BY <u>MRC</u> DATE <u>12-2-49</u>	
APPROVED BY _____	PLANS DEPT.
APPROVED BY _____	R/W ENGINEER

FED. ROAD DIST. NO.	STATE	FED. AID PROJ. NO.	R/W NO.	SHEET NO.	TOTAL SHEETS
1	MONT.	234 (4)	1234 04	7	7

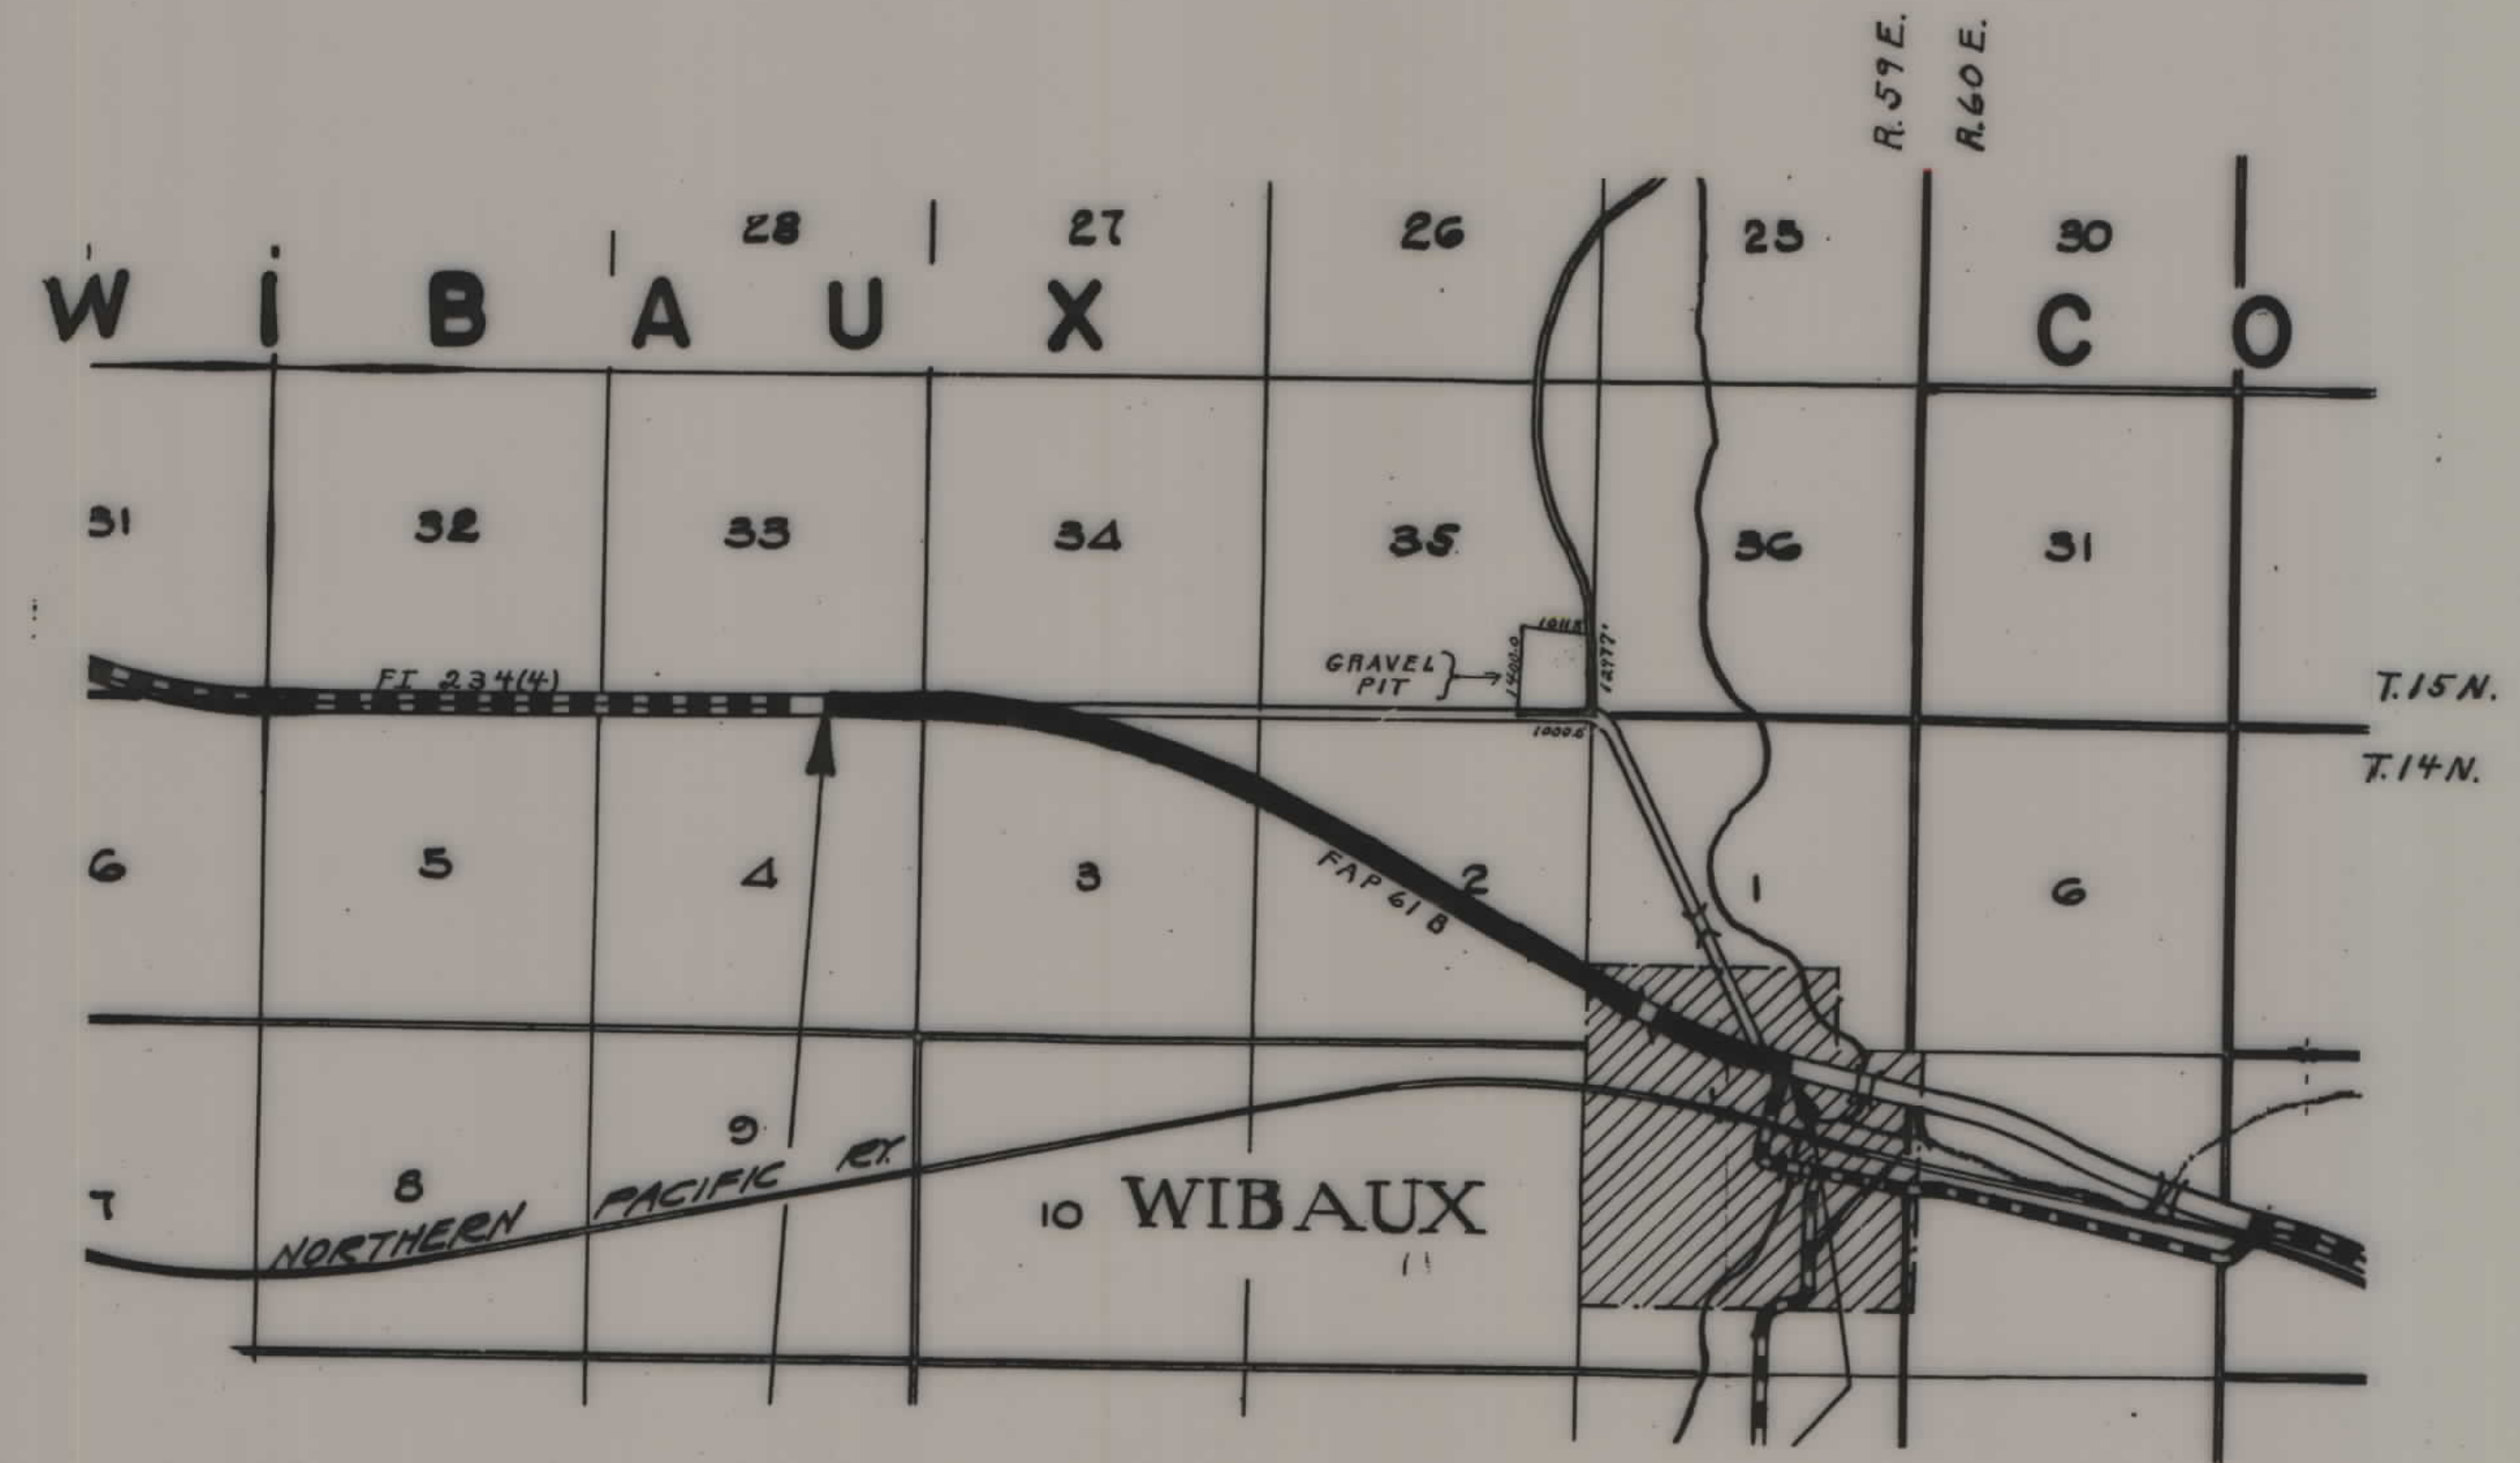

STATE OF MONTANA
 STATE HIGHWAY COMMISSION
 PLAT SHOWING LAND
 REQUIRED FOR RIGHT OF WAY
 WIBAUX COUNTY

SCALE 1" = 1/2 MILE. MAP COMPLETED, JUN 1951

DESCRIPTIONS WRITTEN BY R DATE 1/4/50

DESCRIPTIONS CHECKED BY RB DATE 1/4/50

APPROVED BY _____ PLANS DEPT.

APPROVED BY _____ R/W ENGINEER