


PLANS

NOT

TO

SCALE

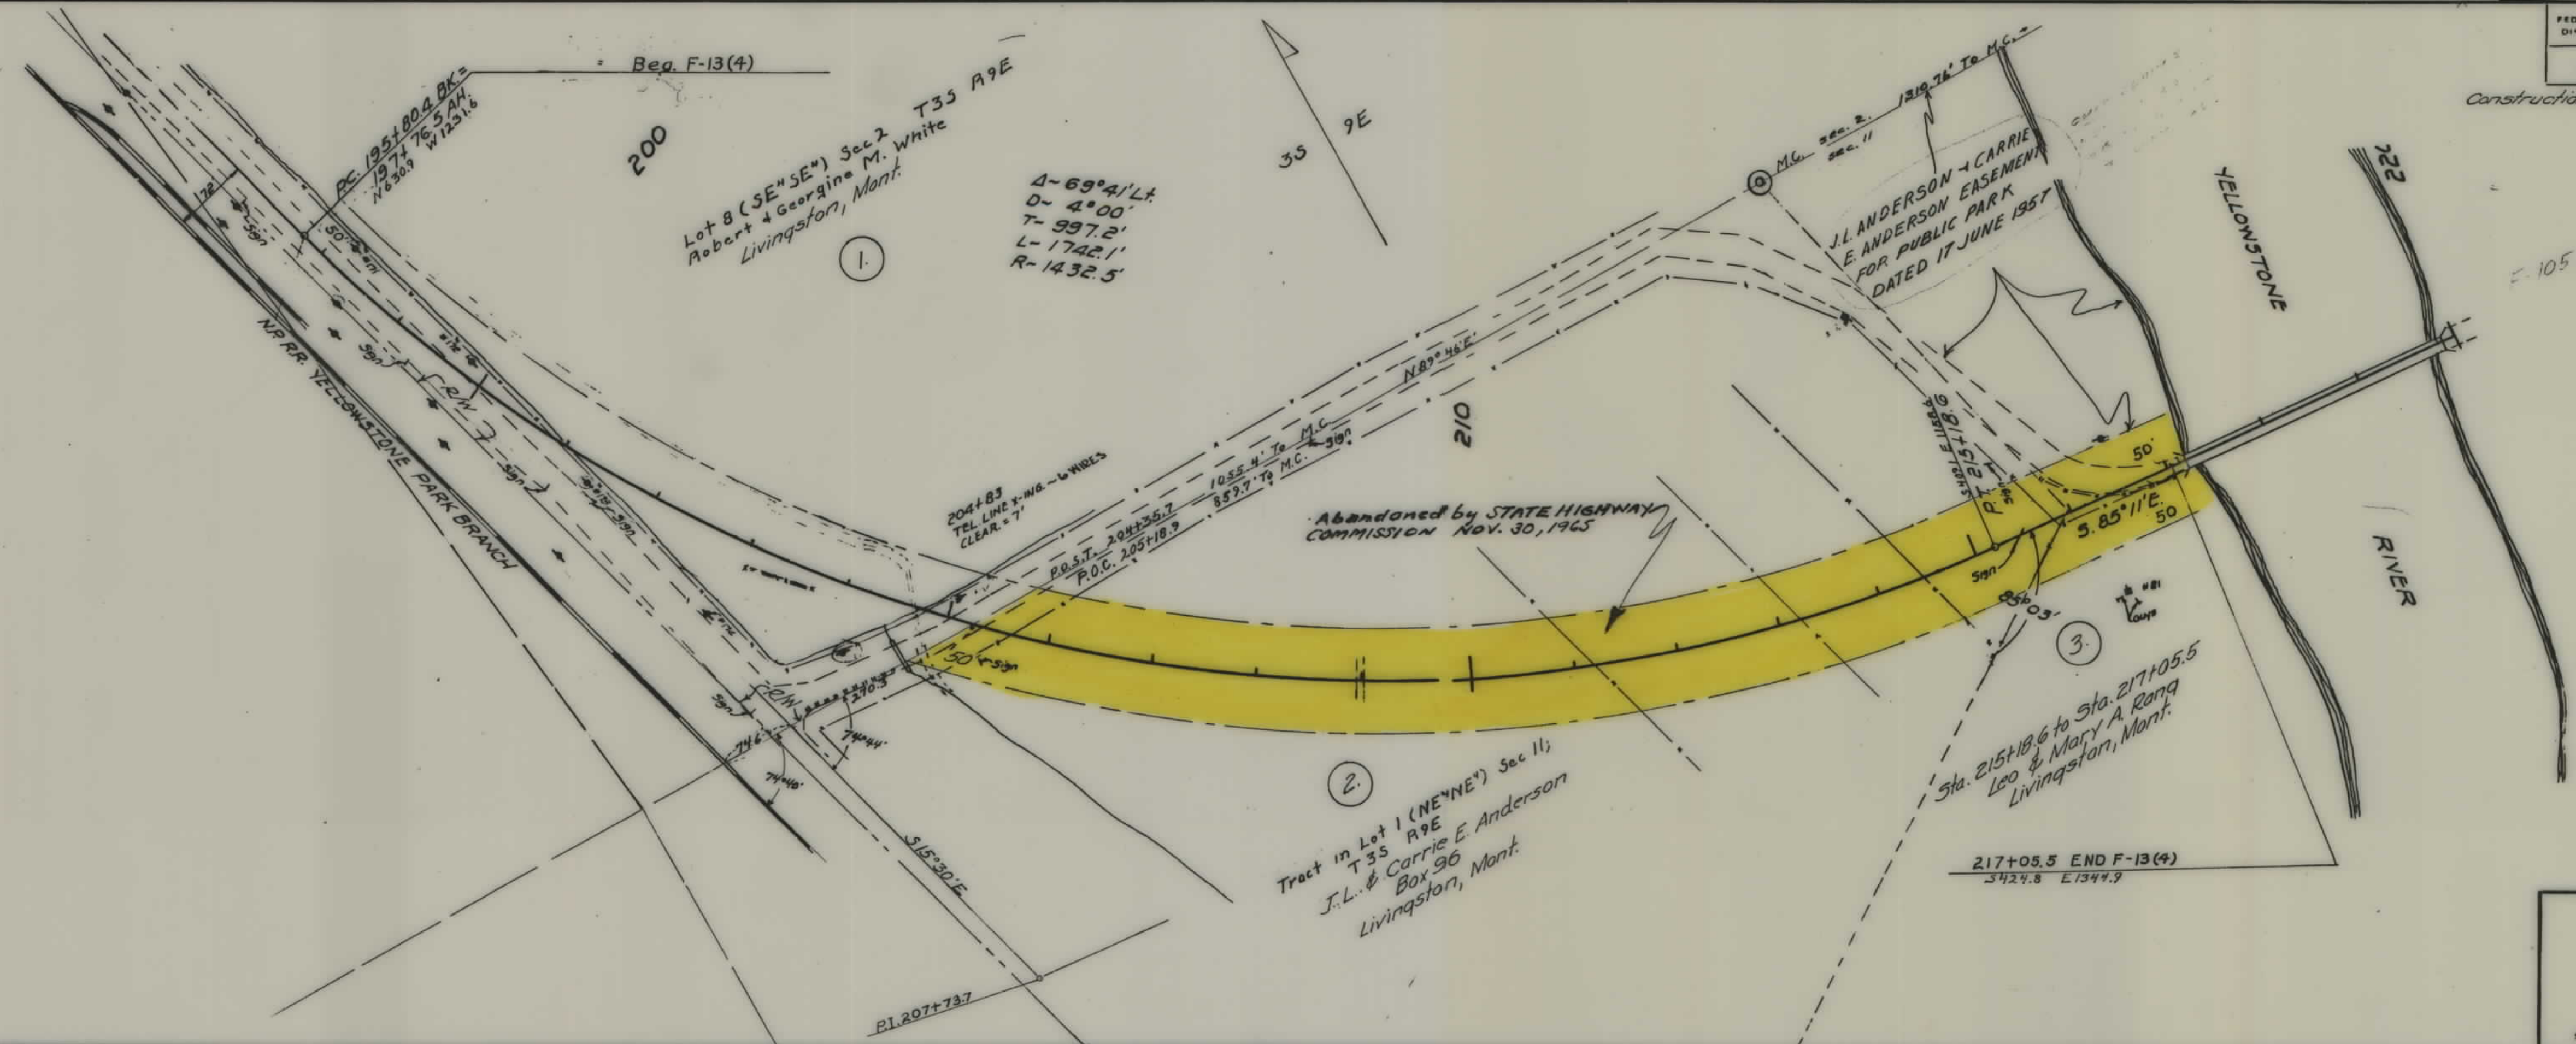

FED ROAD DIST NO	STATE	FED AID PROJ NO	R/W NO.	SHEET NO.	TOTAL SHEETS
8	MONT.	F-13 (4)	1013-04	1	1

Construction Contract Awarded Nov. 30, 1954

STATE OF MONTANA
STATE HIGHWAY COMMISSION
 LAND REQUIRED FOR RIGHT OF WAY
 PARK COUNTY
 SCALE 1" = 100' MAP COMPLETED 6-30-54