


PLANS  
NOT  
TO  
SCALE


FED. ROAD DIST. NO.	STATE	F.A.P.	SHEET NO.	TOTAL SHEETS
1	MONT.	123A-C	1	4

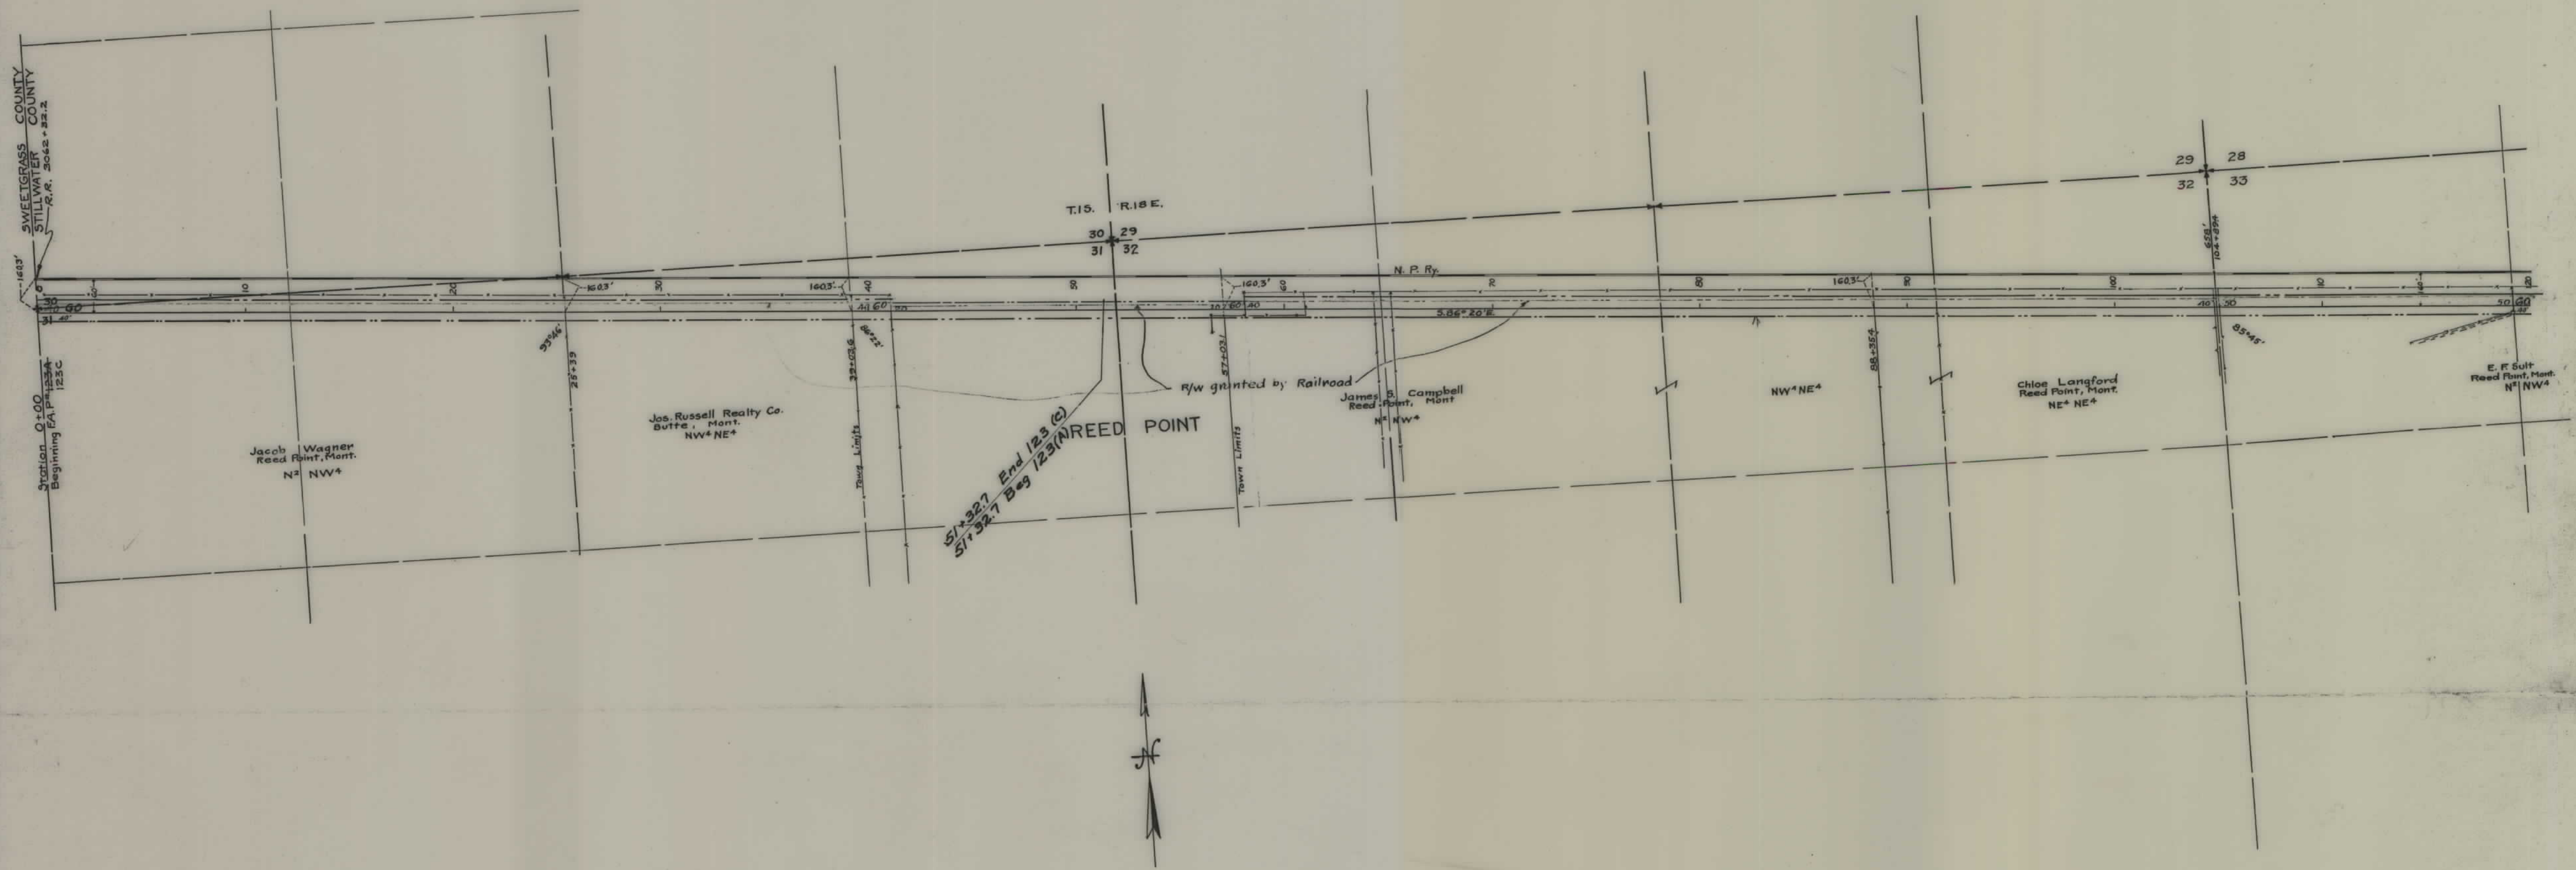

STATE OF MONTANA  
 STATE HIGHWAY COMMISSION  
 PLAT SHOWING LAND  
 REQUIRED FOR RIGHT OF WAY  
 F.A.P. 123 A & C  
 STILLWATER COUNTY  
 Scale 1"=400' Mar. 1930



FED. DIST. NO.	STATE	F.A.P.	SHEET NO.	TOTAL SHEETS
1	MONT.	123A	2	4

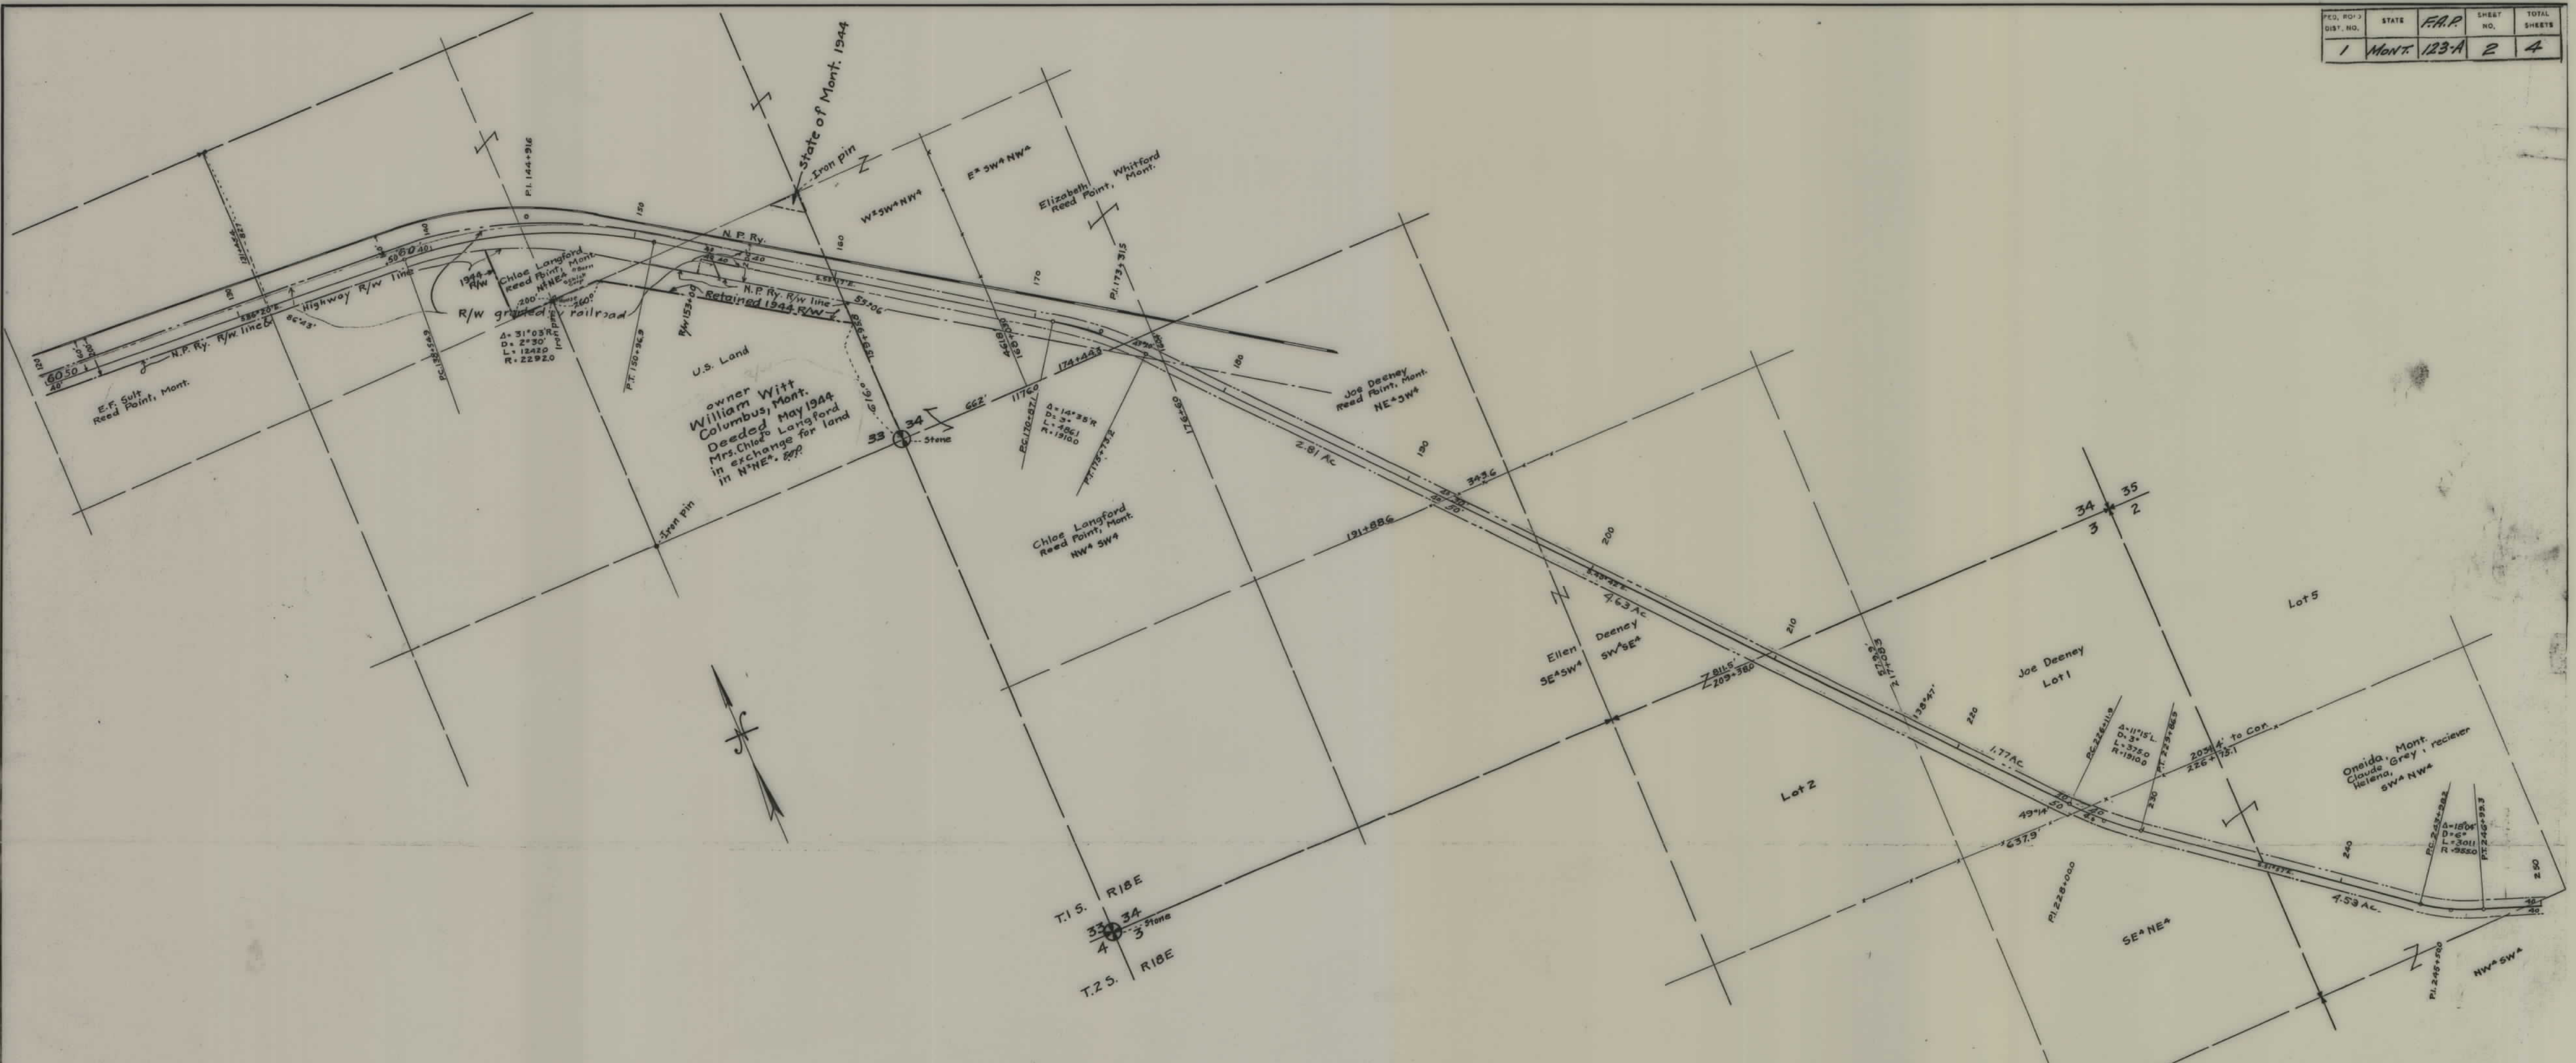


STATE OF MONTANA  
 STATE HIGHWAY COMMISSIO'  
 PLAT SHOWING LAND  
 REQUIRED FOR RIGHT OF  
 F.A.P. 123 A  
 STILLWATER COU'

Scale 1"=400'  
 Mar. 1950



FED. PROJ. DIST. NO.	STATE	F.A.P. NO.	SHEET NO.	TOTAL SHEETS
1	Mont.	123A	3	4

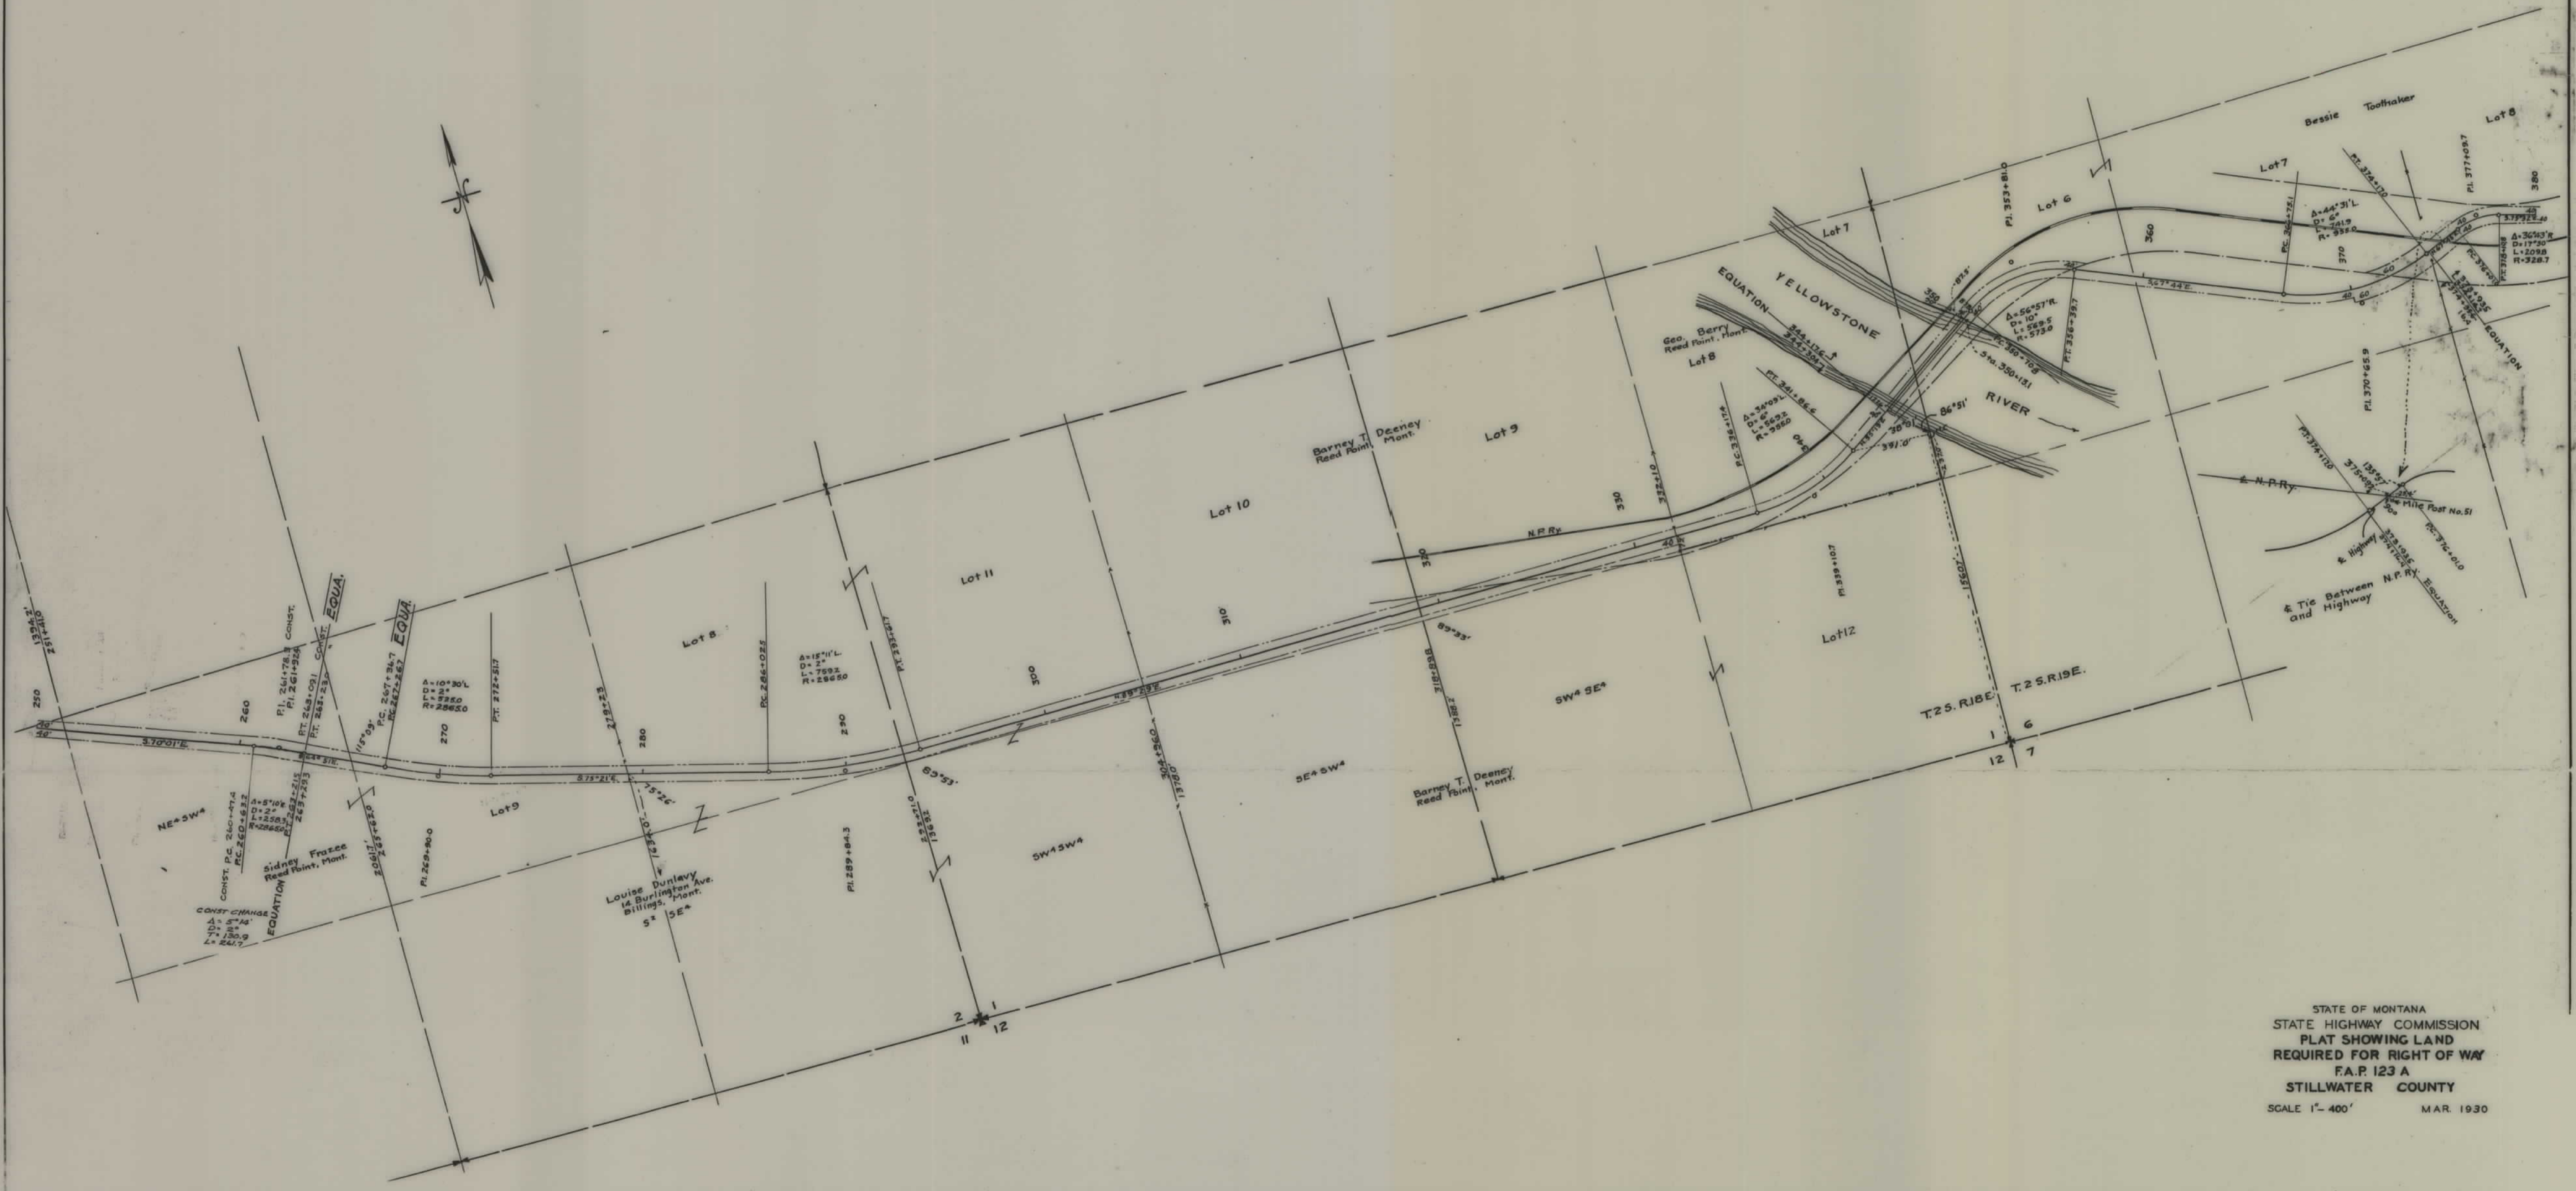


STATE OF MONTANA  
 STATE HIGHWAY COMMISSION  
 PLAT SHOWING LAND  
 REQUIRED FOR RIGHT OF WAY  
 F.A.P. 123 A  
 STILLWATER COUNTY  
 SCALE 1" = 400' MAR. 1930



FED. ROAD DIST. NO.	STATE	F.A.P.	SHEET NO.	TOTAL SHEETS
1	MONT.	123A	4	4

I 90-8(1)

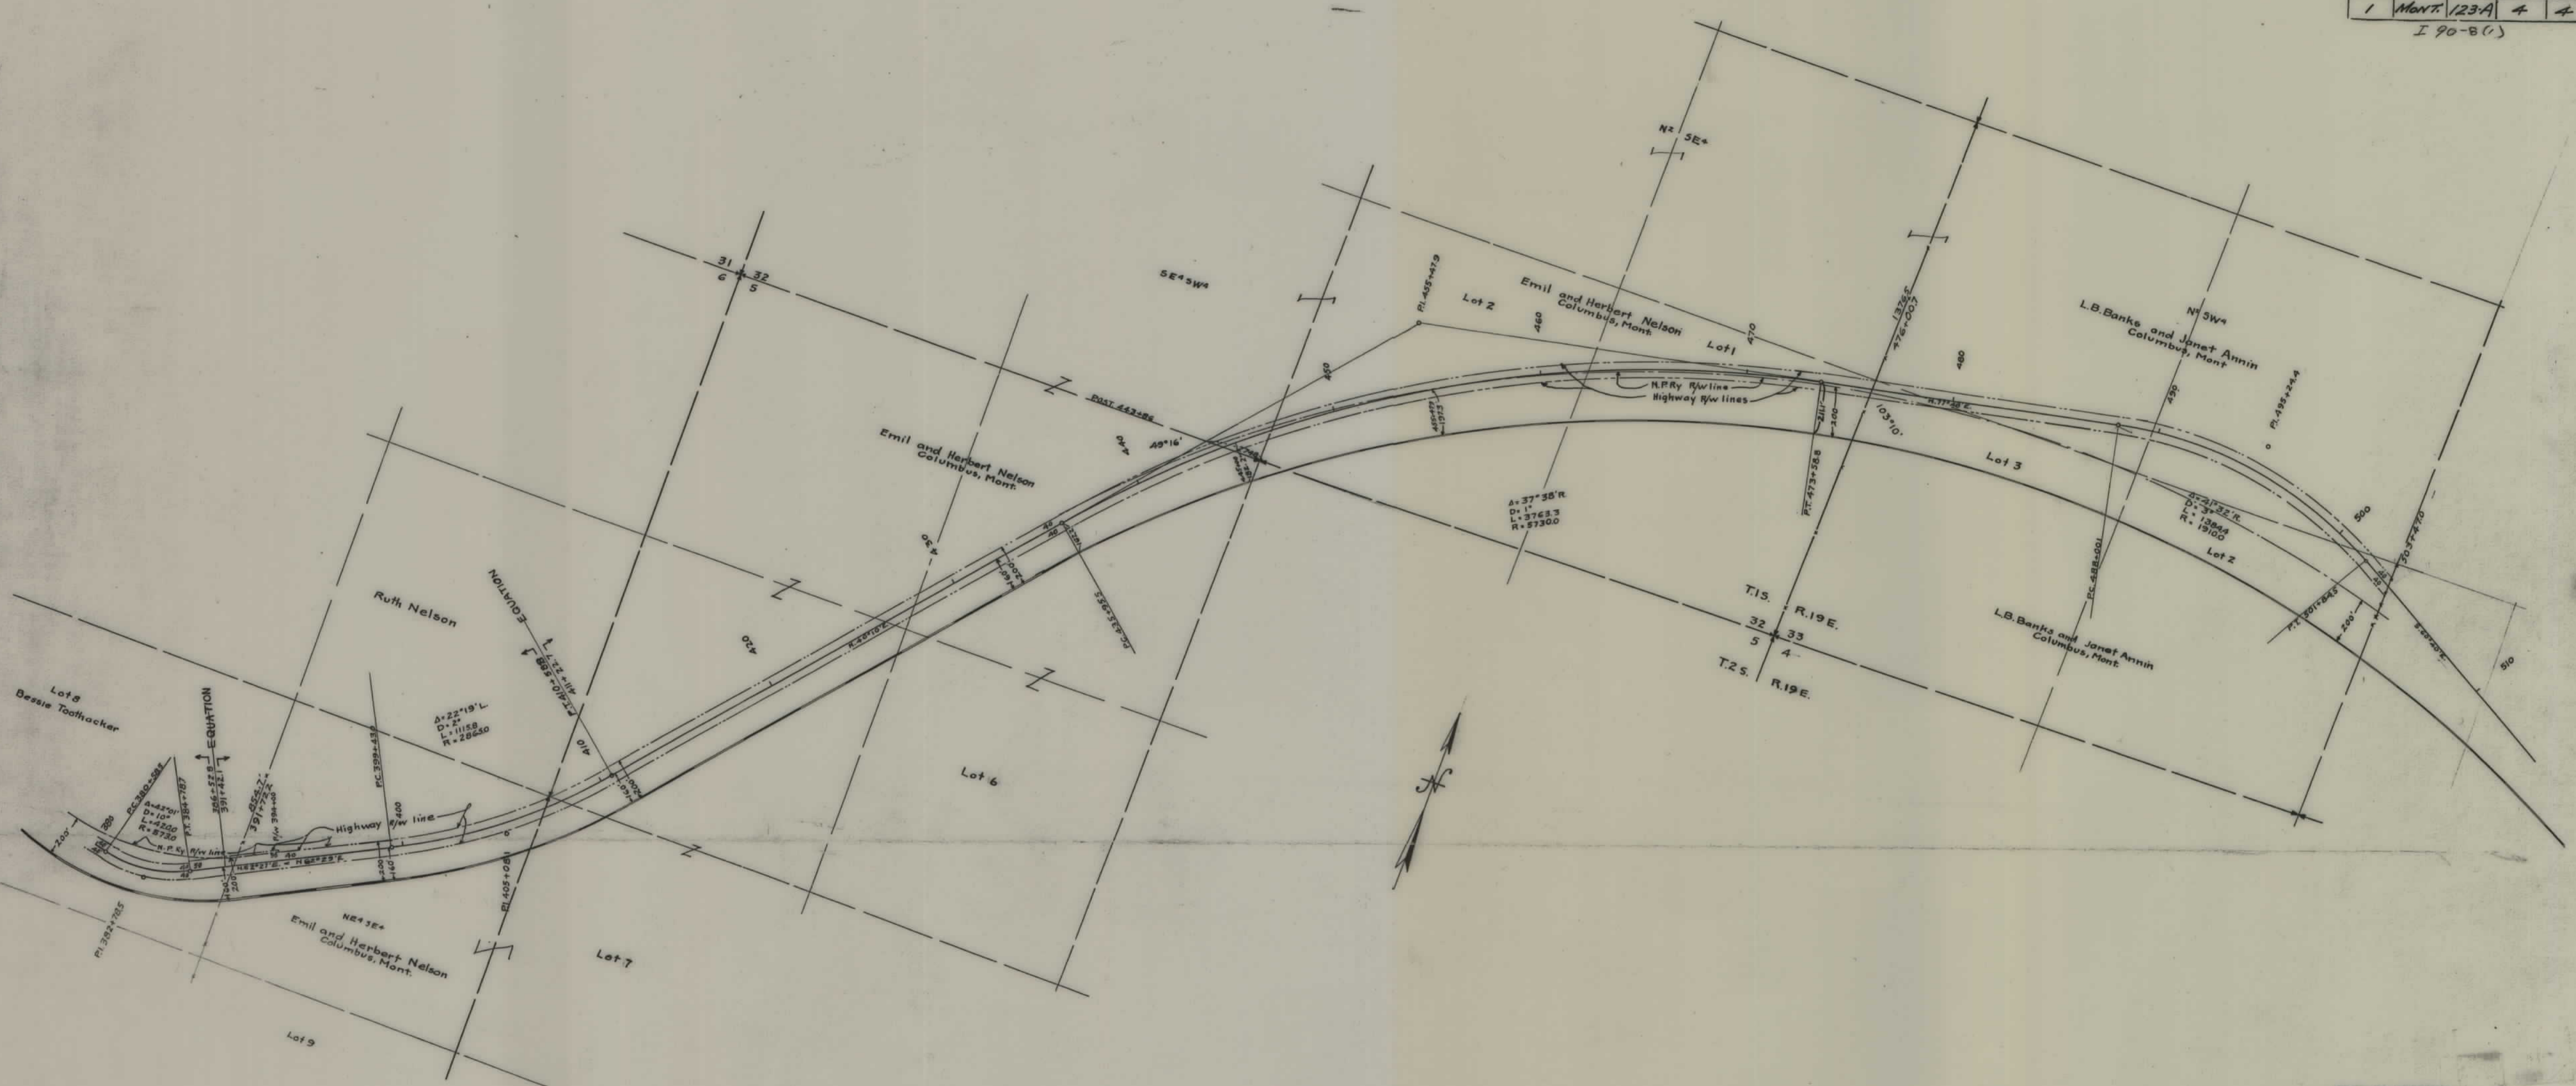

STATE OF MONTANA  
 STATE HIGHWAY COMMISSION  
 PLAT SHOWING LAND  
 REQUIRED FOR RIGHT OF WAY  
 F.A.P. 123A  
 STILLWATER COUNTY  
 SCALE 1"=400' MAR. 1930

FAP 123A-C SHT 4 OF 4

5