


PLANS
NOT
TO
SCALE

HIGHWAY BUILDING

FED. ROAD DIST. NO.	STATE	FED. AID PROJ. NO.	FISCAL YEAR	SHEET NO.	TO SHE
1	MONT.	F		0	

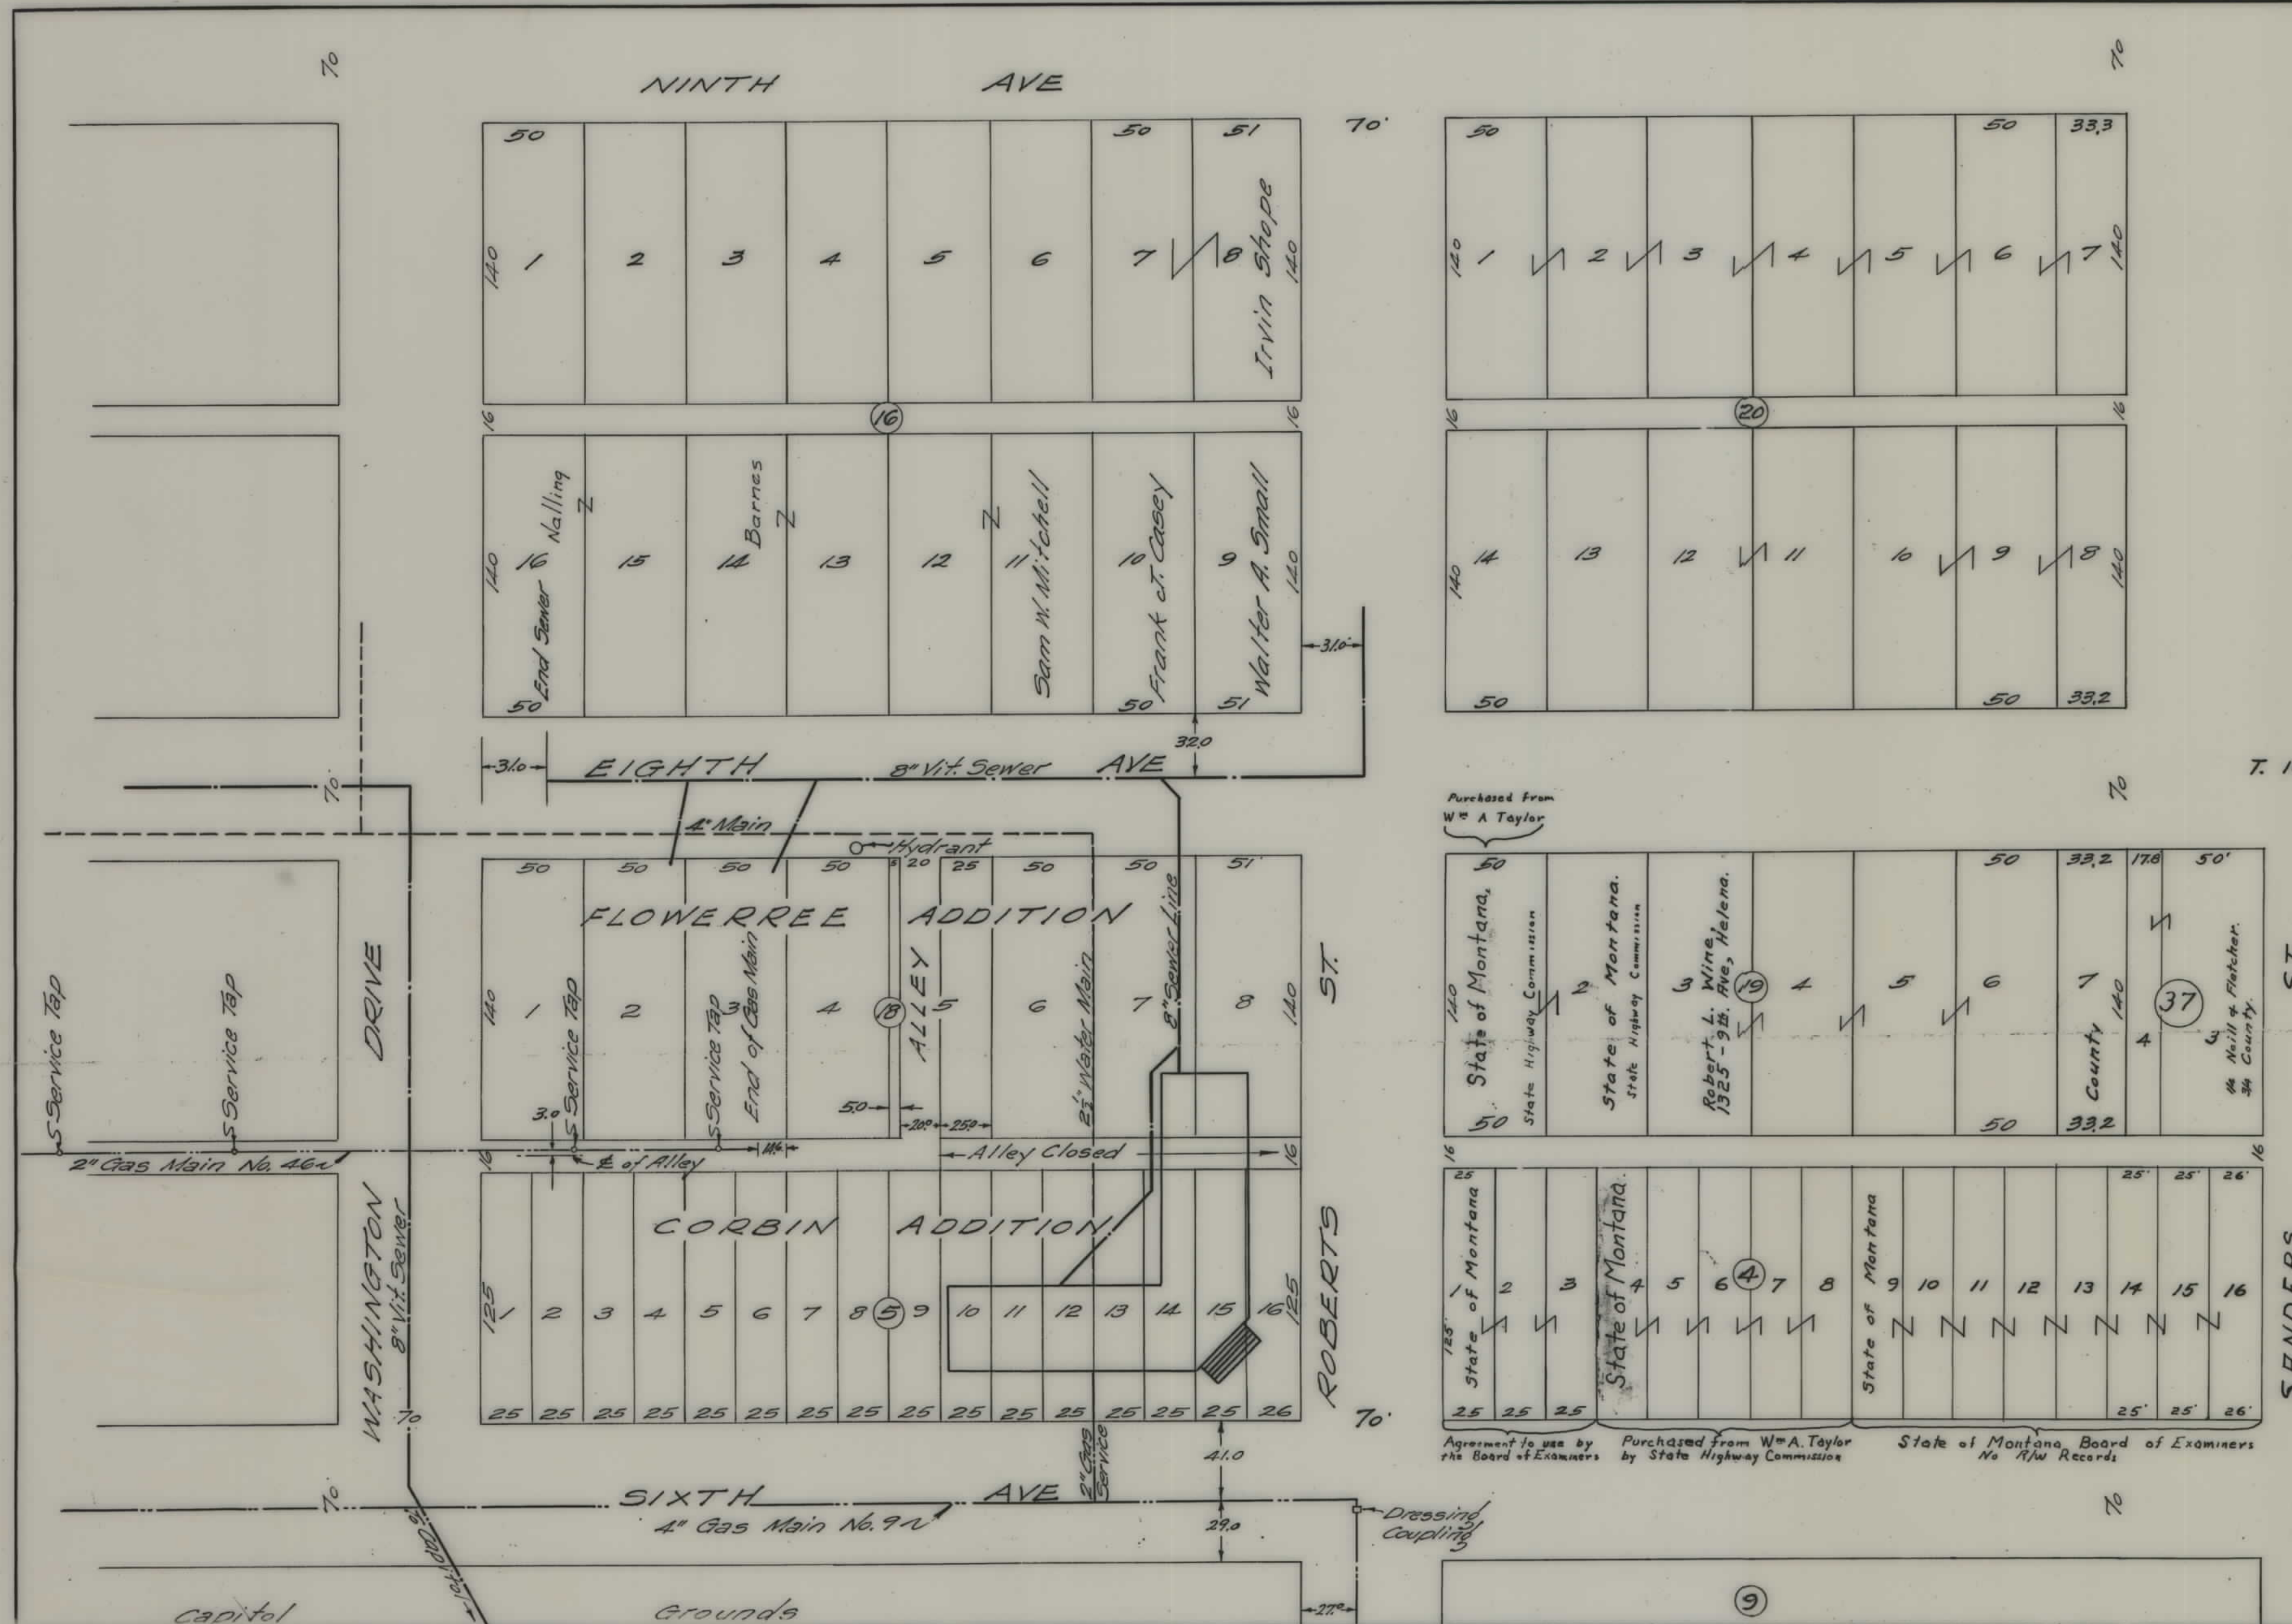

Section 29

T. 10 N. R. 3 W.

LOTS OWNED BY THE STATE OF MONTANA

Flowerree Addition
 East 5' of Lot 4, All of Lots 5, 6, 7, and 8 Blk. 18
 All of Lots 1 and 2 Blk. 19

Corbin Addition
 All of Blk. 4
 All of Blk. 5

8/29/49
 MRC.

STATE OF MONTANA
 STATE HIGHWAY COMMISSION
 PLAT SHOWING LAND
 REQUIRED FOR RIGHT OF WAY
 LEWIS & CLARK COUNTY

SCALE 1" = 50' MAP COMPLETED

DESCRIPTIONS WRITTEN BY _____ DATE _____

DESCRIPTIONS CHECKED BY _____ DATE _____

APPROVED BY _____ PLANS D

APPROVED BY _____ ENGINEER