


PLANS  
NOT  
TO  
SCALE

OWNERSHIPS

PARCEL	NAME	ADDRESS	TOTAL AREA	GROSS R/W AREA	P.T.W. AREA	AREA TO BE ACQUIRED	REMAINDER		CONST. PERM. AREA	CONST. EASE AREA
							LEFT	RIGHT		
1	L.W. HANSEN ESTATES	VIRGINIA CITY, MONTANA		1.93 AC		1.93 AC				

FED ROAD DIST NO	STATE	FED AID PROJ NO	R/W NO.	SHEET NO	TOTAL SHEETS
8	MONT	F-29-1(4)16		1	1

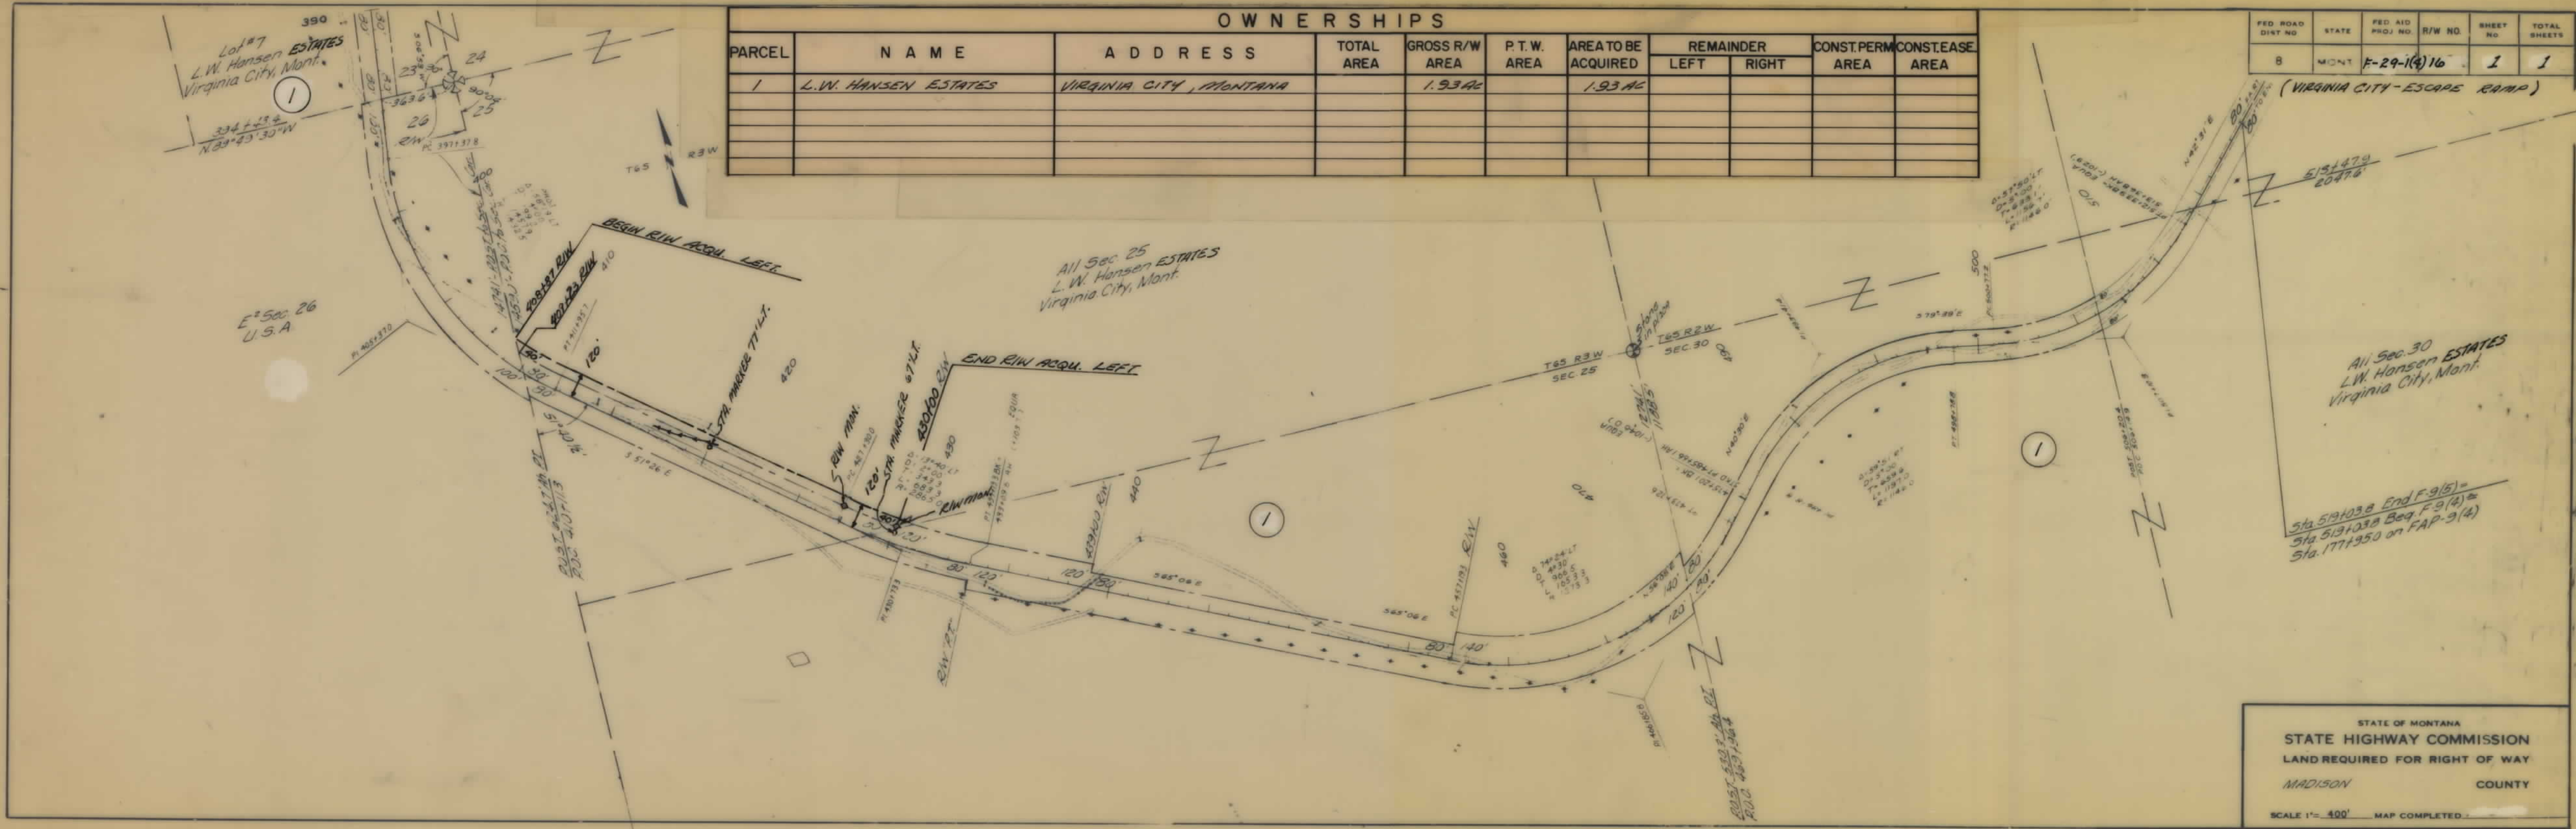

STATE OF MONTANA  
 STATE HIGHWAY COMMISSION  
 LAND REQUIRED FOR RIGHT OF WAY  
 MADISON COUNTY  
 SCALE 1" = 400' MAP COMPLETED

5