


PLANS
NOT
TO
SCALE

FED. ROAD DIST. NO.	STATE	FED. AID PROJECT NUMBERS		STATE NO.	SHEET NO.	TOTAL SHEETS
		CONST. NO.	R/W NO.			
8	MONT.		1-15-6(4)311	8156-04	1	1

PERSHING - SOUTH

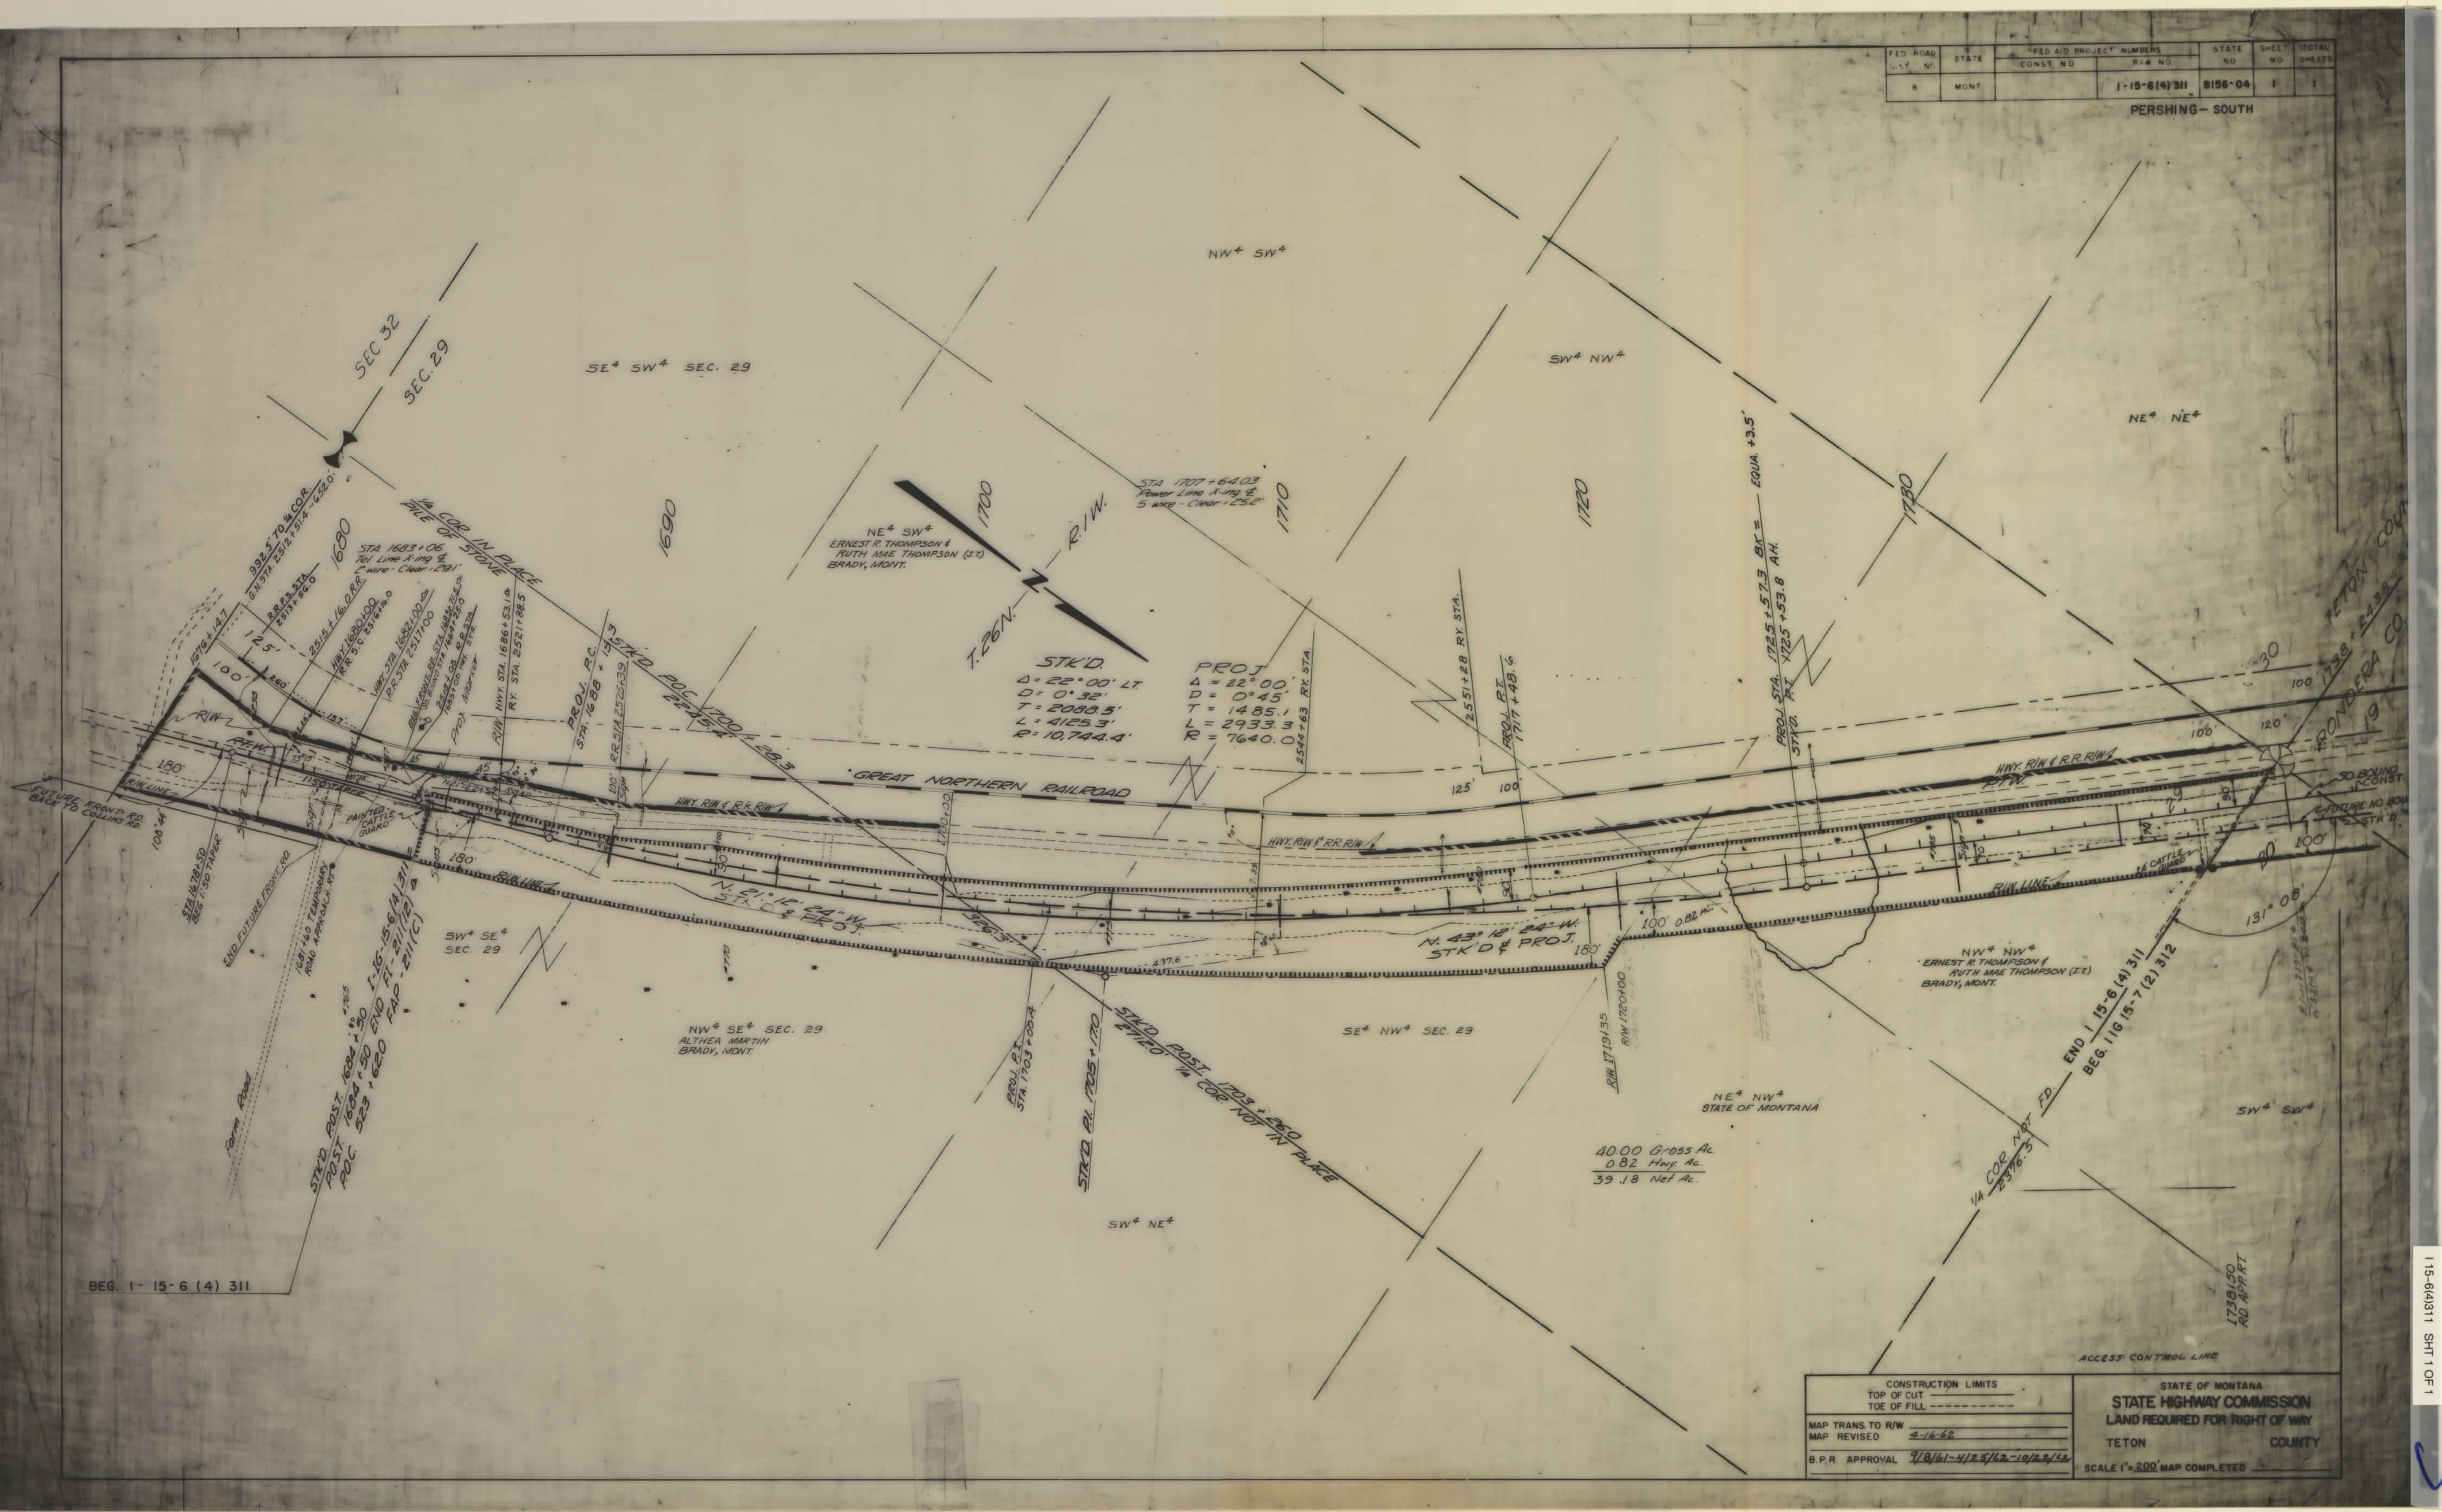

BEG. 1-15-6 (4) 311

CONSTRUCTION LIMITS TOP OF CUT TOE OF FILL		STATE OF MONTANA STATE HIGHWAY COMMISSION LAND REQUIRED FOR RIGHT OF WAY	
MAP TRANS. TO R/W MAP REVISED 4-16-62		TETON COUNTY	
B.P.R. APPROVAL 7/8/61-4/25/62-10/22/62		SCALE 1"=200' MAP COMPLETED	