



PLANS
NOT
TO
SCALE

DEPARTMENT OF HIGHWAYS
STATE HIGHWAY COMMISSION

RIGHT OF WAY PLAN OF
FEDERAL AID PROJECT NO. I-15-6(13)305 R/W
CASCADE COUNTY LINE TO PONDERA COUNTY LINE
TETON RIVER N-S
LENGTH **6.836** MILES

SCALES
HORIZONTAL: 1 Inch=100 Feet

REDUCTION PRINTS 1/2 ORIGINAL SCALE

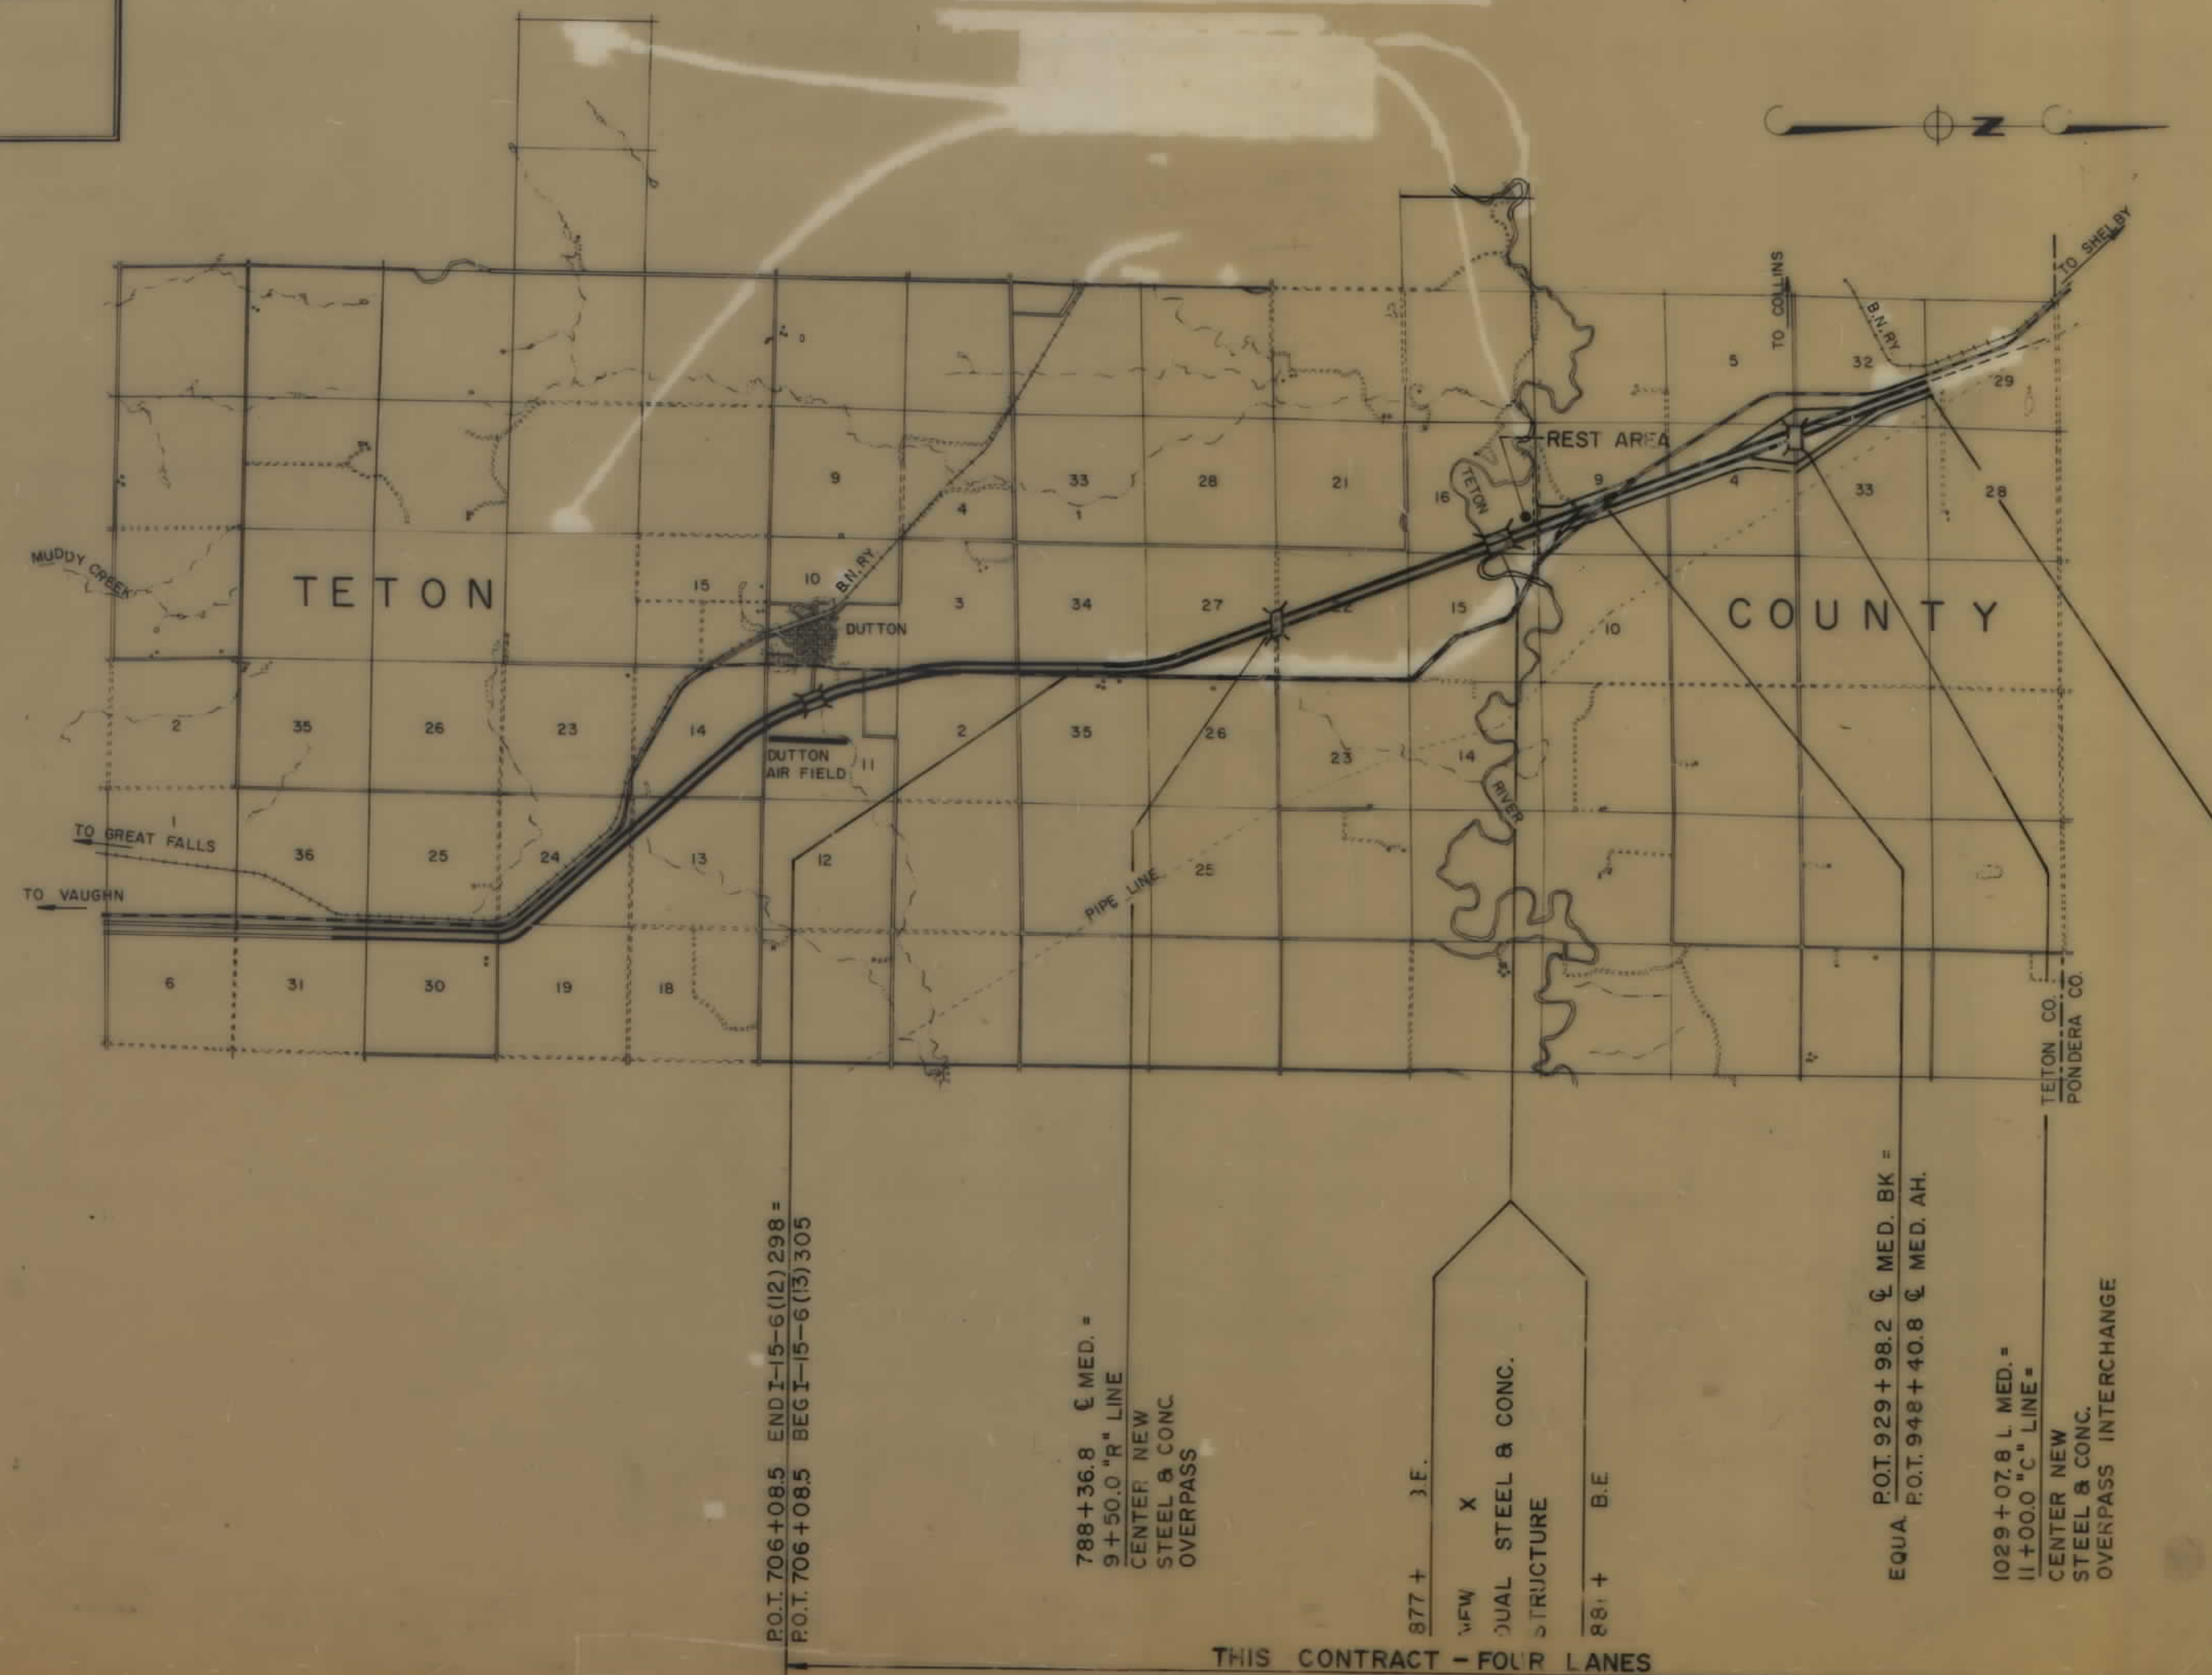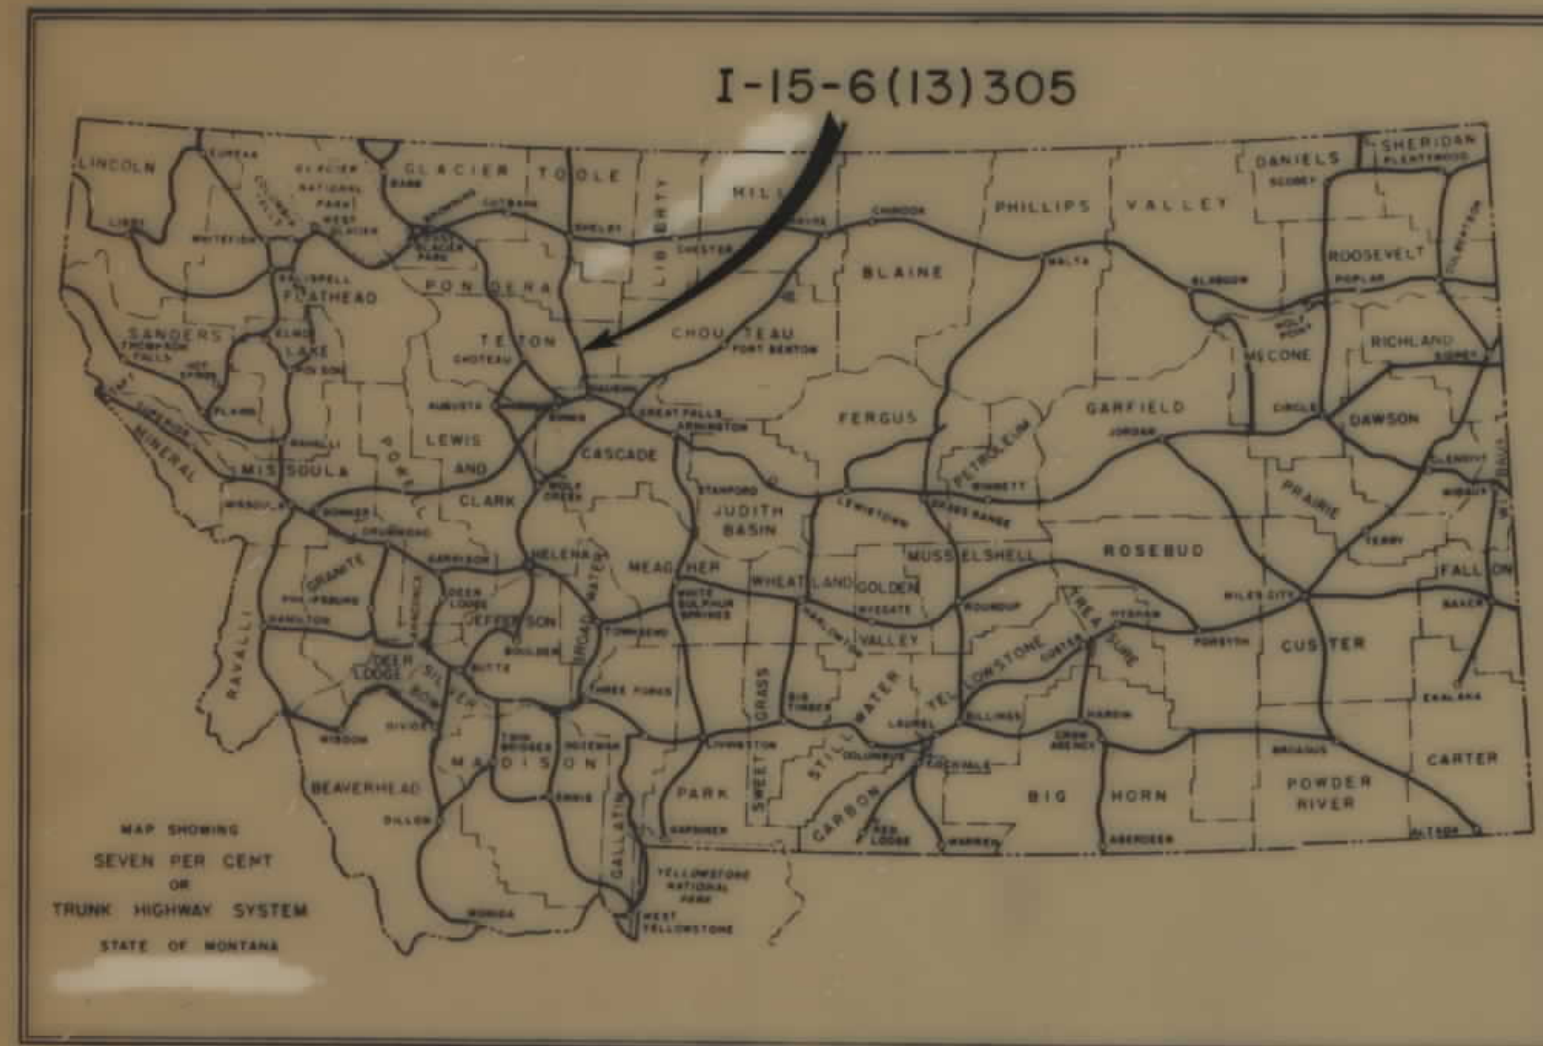

FED. ROAD DIV. NO.	STATE	F.A.P.	FISCAL YEAR	SHEET NO.	TOTAL SHEETS
8	MONT.	I-15-6(13)305		1	7
STATE NUMBER 17					
PLANS COMPLETED					
CONTRACT COMPLETED					
MENASCO-McGUINN ASSOCIATES HELENA, MONTANA					

CONVENTIONAL SIGNS

STATE AND NATIONAL LINE	=====
COUNTY LINE	-----
CITY, VILLAGE OR BOROUGH LINE	-----
TOWNSHIP LINE	-----
SECTION LINE	-----
RESERVATION LINE	-----
FENCE LINE	-----
GUARD RAIL	-----
UNFENCED PROPERTY	-----
RIGHT OF WAY LINE	-----
RIGHT OF WAY LINE FENCED	-----
TRAVELED WAY	-----
RAILROADS	-----
RETAINING WALLS	-----
BASE OR SURVEY LINE	-----
LEVEE	-----
CULVERTS IN PLACE (PLAN)	-----
NEW CULVERTS (PLAN)	-----
NEW CULVERTS (PROFILE)	-----
TROLLEY POLE	-----
TELEPHONE OR TELEGRAPH POLE	-----
MARSH	-----
DITCH	-----
RIPRAP	-----
BRIDGE	-----
SECTION CORNER	FOUND UNFOUND
1/4 SECTION CORNER	FOUND UNFOUND
1/16 CORNER	FOUND UNFOUND
CENTER OF SECTION	-----
CONTROL OF ACCESS WITH FENCE	-----
CONTROL OF ACCESS WITHOUT FENCE	-----
PARCEL NUMBER	-----
CATTLE GUARD	-----
GATE IN FENCE	-----
CONSTRUCTION LIMITS	CUT FILL


STATE OF MONTANA DEPARTMENT OF HIGHWAYS	
APPROVED: APRIL 21 1972	
H.J. ANDERSON DIRECTOR OF HIGHWAYS BY <i>Jack R. Beckert</i> ACTING ADMINISTRATOR ENGINEERING DIVISION	
U.S. DEPARTMENT OF TRANSPORTATION FEDERAL HIGHWAY ADMINISTRATION	
APPROVED:	
DIVISION ENGINEER	DATE

PARCEL	OWNERSHIPS	SHEET NO.'S.
1	G. HEMSTAD et ux	3,4,5,6
2	J.H. FRICK et ux	5
3	C. ZION	6
4	MARY BLANCHET	6,7
5	CARL L. REMPEL	6,7,8
6	SARAH M. WOODARD	8,9
7	G. PROFF	9,10
8	STATE OF MONTANA	10-14
9	GLEN V. MAYER	13,14
10	C.H. CRANE et ux	13-16
11	BURLINGTON NORTHERN	16-17

FED. ROAD DIV. NO.	STATE	F.A.P. NO.'S	STATE NO.	SHEET NO.	TOTAL SHEETS
8	MONT.	CONST. NO. 1-15 6(16)305	R/W NO. 1-15 6(13)305	8156-13	2

MENASCO - McGUINN ASSOCIATES
HELENA, MONTANA

TETON RIVER NO. & SO.

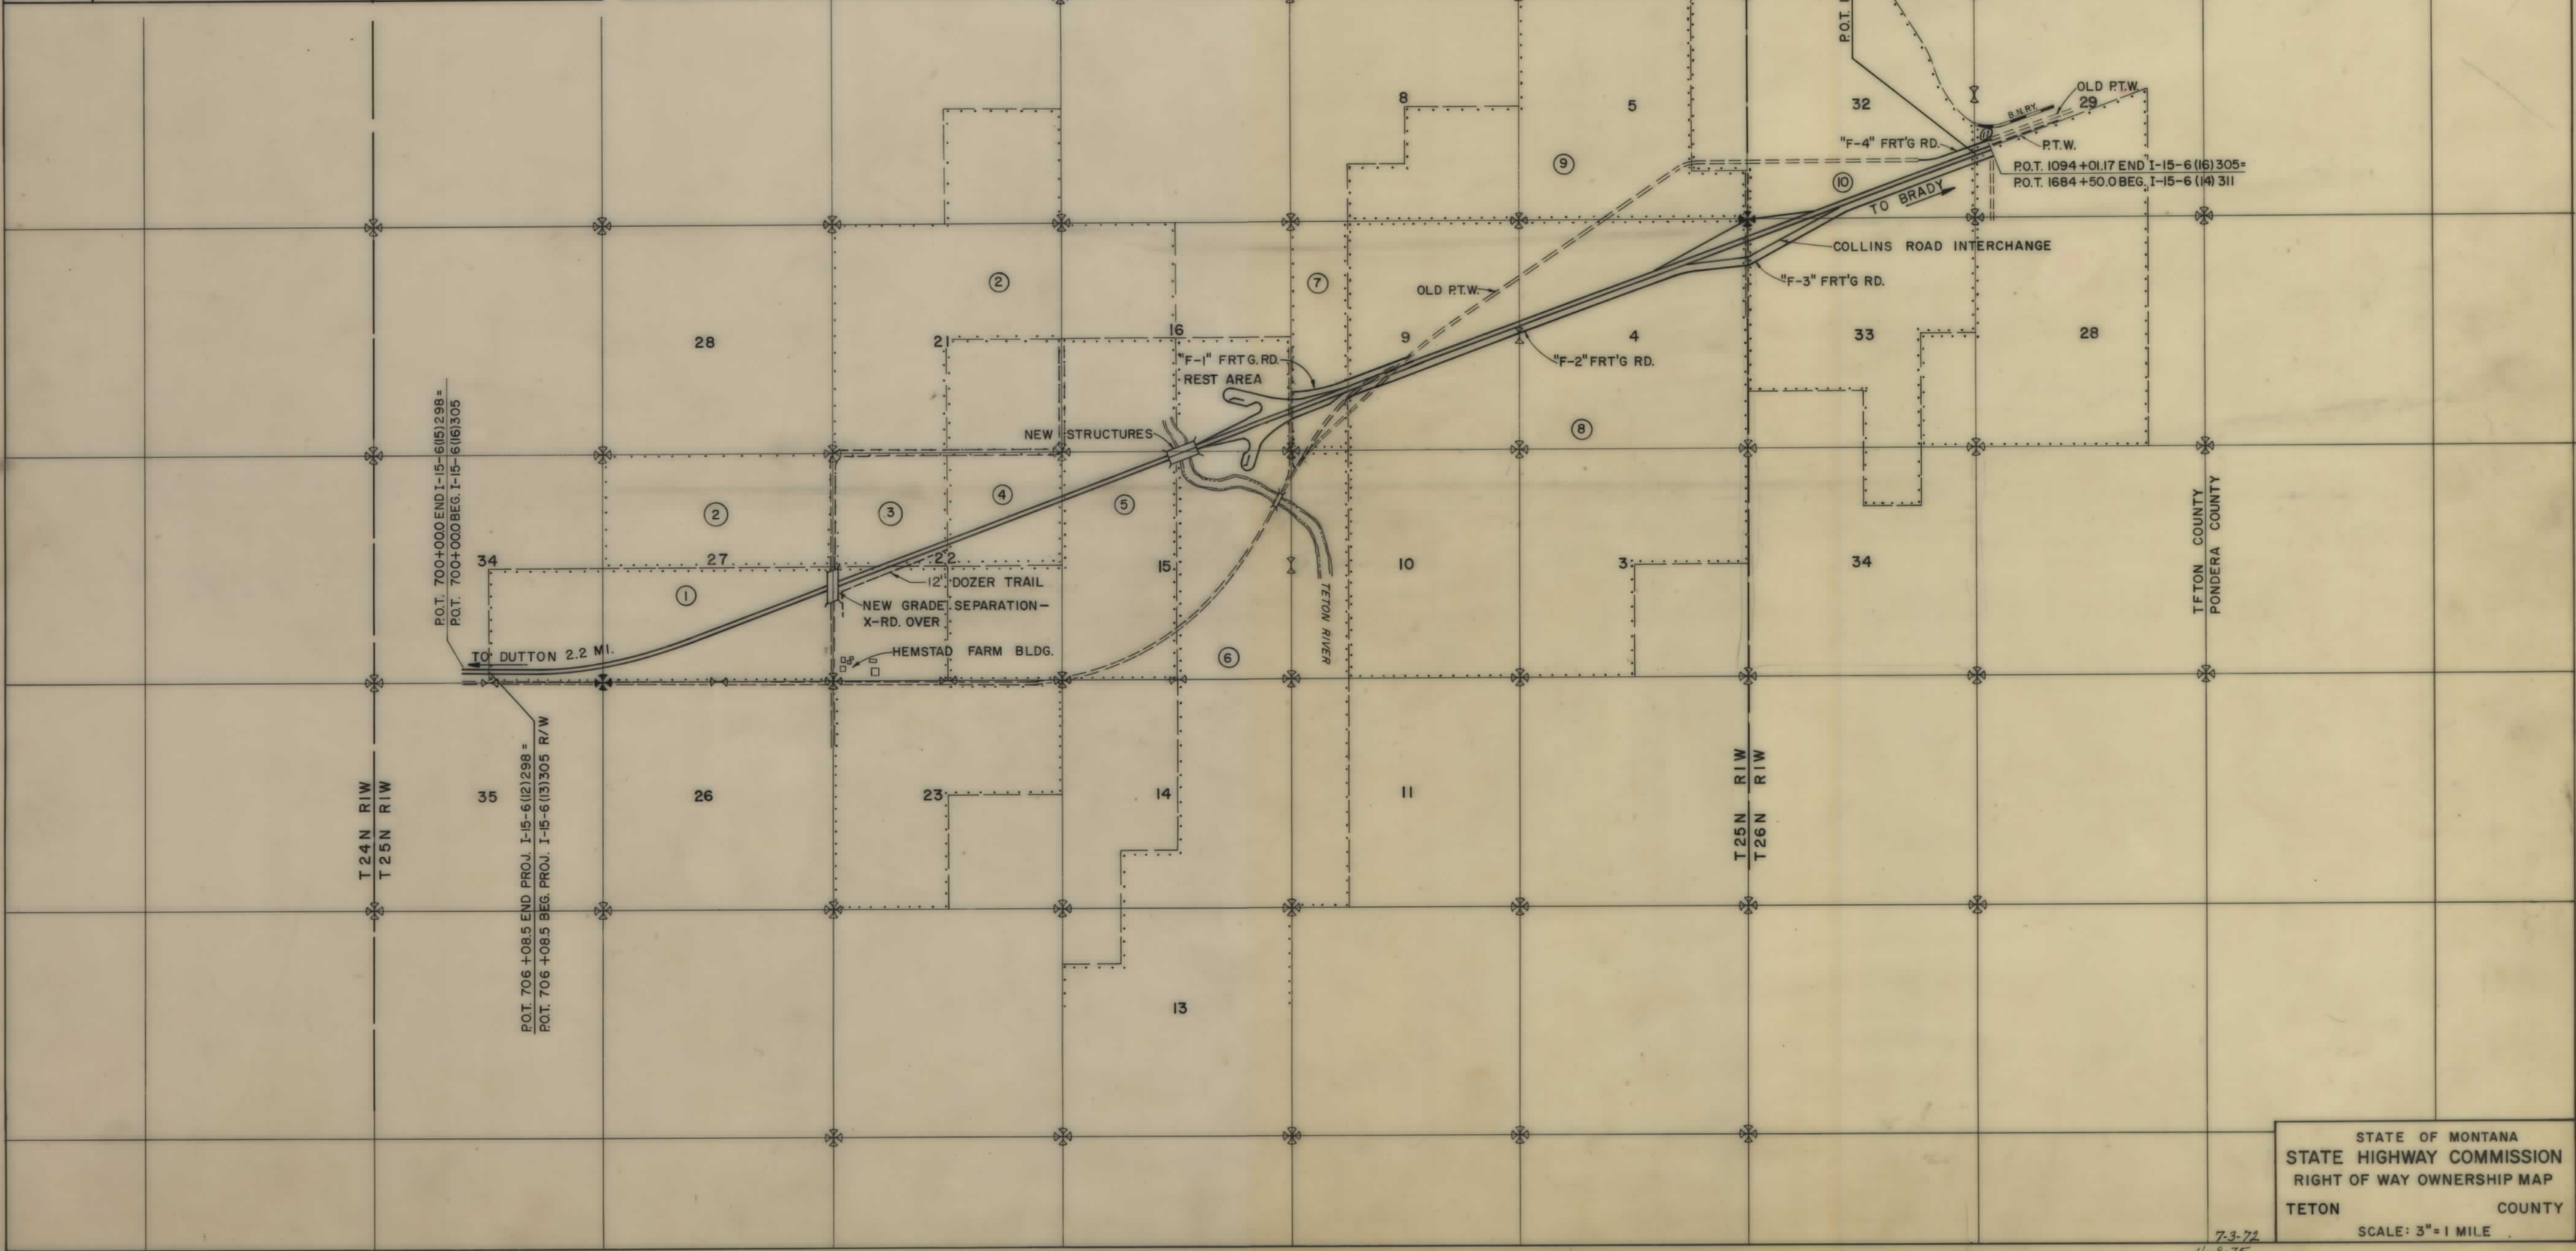

STATE OF MONTANA
STATE HIGHWAY COMMISSION
RIGHT OF WAY OWNERSHIP MAP
TETON COUNTY
SCALE: 3" = 1 MILE

7-3-72
4-8-75


OWNERSHIPS								
PARCEL	NAME	ADDRESS	TOTAL ACREAGE	GROSSTAKE ACREAGE	P.T.W. ACREAGE	NET TAKE ACREAGE	REMAINDER	
							LEFT	RIGHT
I	G. HEMSTAD et ux	DUTTON, MONTANA	SEE SHEET 6					



FED. ROAD DIV. NO.	STATE	F.A.P. NO'S	STATE NO.	SHEET NO.	TOTAL SHEETS
8	MONT.	1-15 6(16)305	1-15 6(16)305	8156-13	3 / 7

MENASCO-McGUINN ASSOCIATES
HELENA, MONTANA

TETON RIVER - NO. 8 SO.

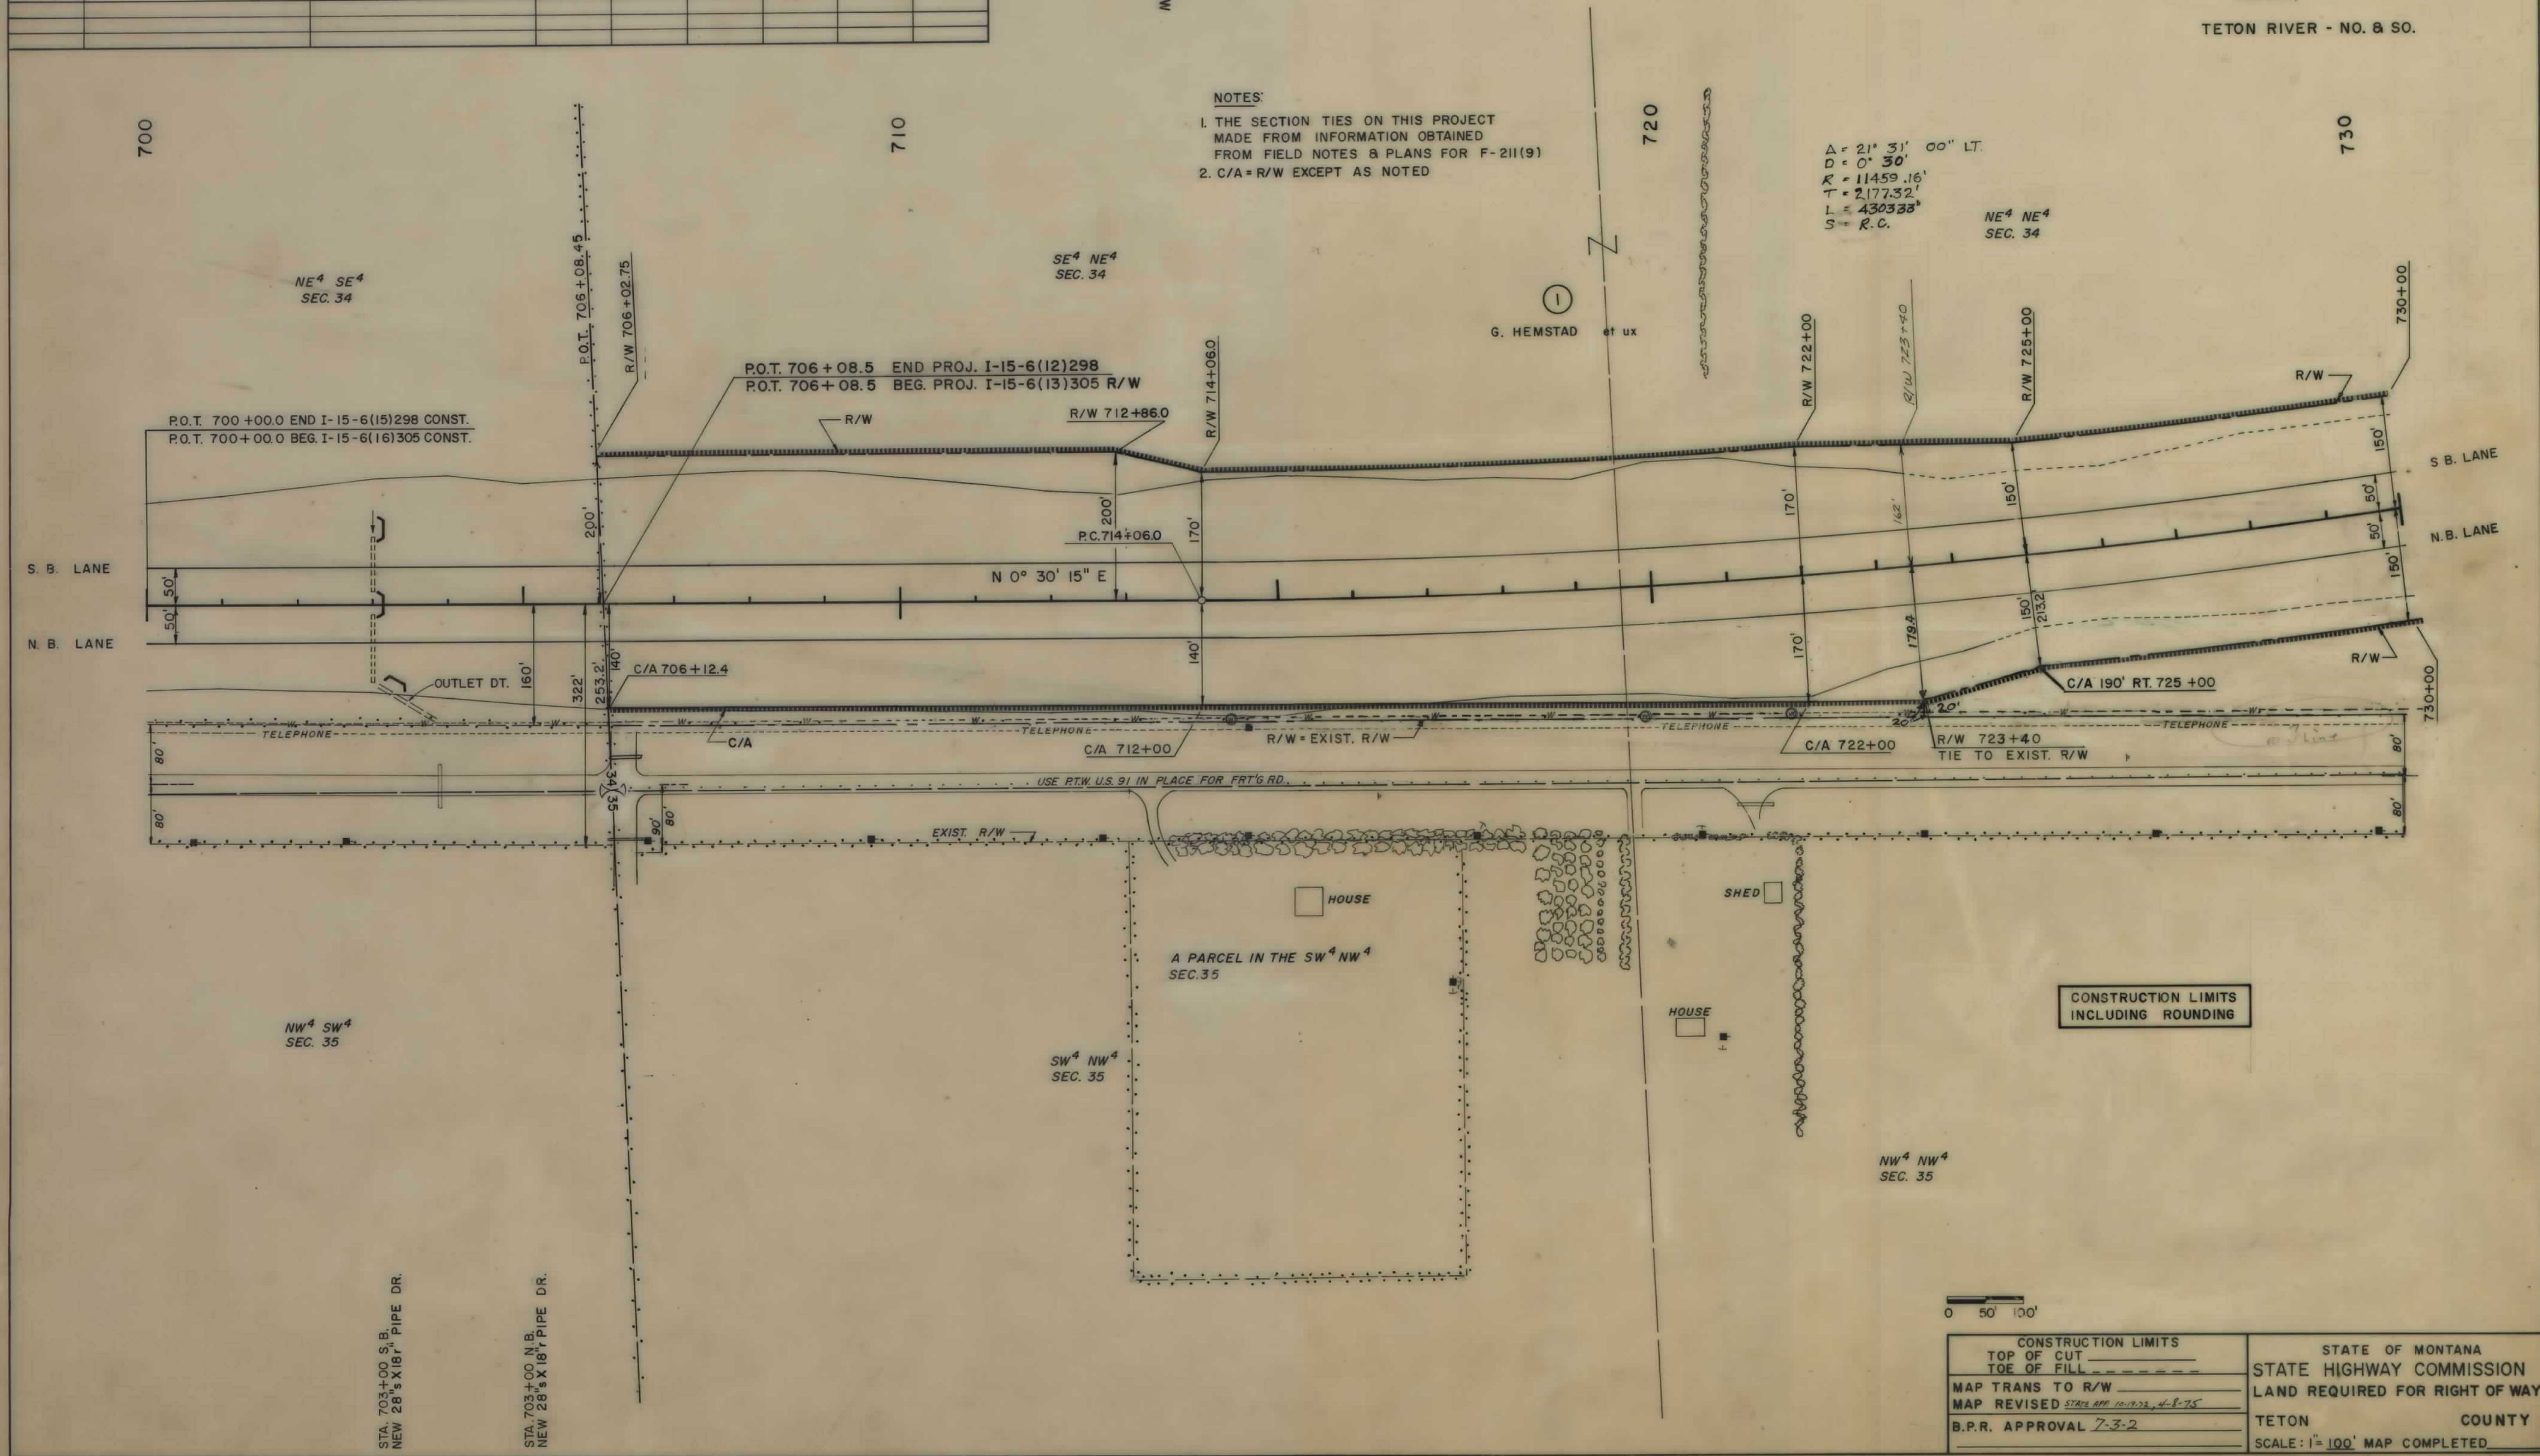

CONSTRUCTION LIMITS	STATE OF MONTANA
TOP OF CUT	STATE HIGHWAY COMMISSION
TOE OF FILL	LAND REQUIRED FOR RIGHT OF WAY
MAP TRANS TO R/W	TETON COUNTY
MAP REVISED STATE APP. 10-19-73, 4-8-75	SCALE: 1" = 100' MAP COMPLETED
B.P.R. APPROVAL 7-3-2	

OWNERSHIPS									
PARCEL	NAME	ADDRESS	TOTAL ACREAGE	GROSSTAKE ACREAGE	P.T.W. ACREAGE	NET TAKE ACREAGE	REMAINDER		
I	G. HEMSTAD et ux	DUTTON, MONTANA	SEE SHEET 6				LEFT	RIGHT	

FED. ROAD DIV. NO.	STATE	FAP NO'S CONST. NO.	R/W NO.	STATE NO.	SHEET NO.	TOTAL SHEETS
8	MONT.	1-15 6(16)305	1-15 6(13)305	8156-13	4	17

MENASCO-McGUINN ASSOCIATES
HELENA, MONTANA
TETON RIVER NO. 8 SO.

Δ = 21° 31' 00" LT.
D = 0° 30'
R = 11459.16'
T = 2177.32'
L = 4303.33'
S = R.C.

SE 4 SE 4
SEC. 27

G. HEMSTAD et ux

G. HEMSTAD et ux

NE 4 SE 4
SEC. 27

SW 4 SW 4
SEC. 26


NW 4 SW 4
SEC. 26

CONSTRUCTION LIMITS
INCLUDE ROUNDING

0' 50' 100'

CONSTRUCTION LIMITS
TOP OF CUT
TOE OF FILL
MAP TRANS TO R/W
MAP REVISED 3/26/85
B.P.R. APPROVAL 7-3-72

STATE OF MONTANA
STATE HIGHWAY COMMISSION
LAND REQUIRED FOR RIGHT OF WAY
TETON COUNTY
SCALE: 1" = 100' MAP COMPLETED

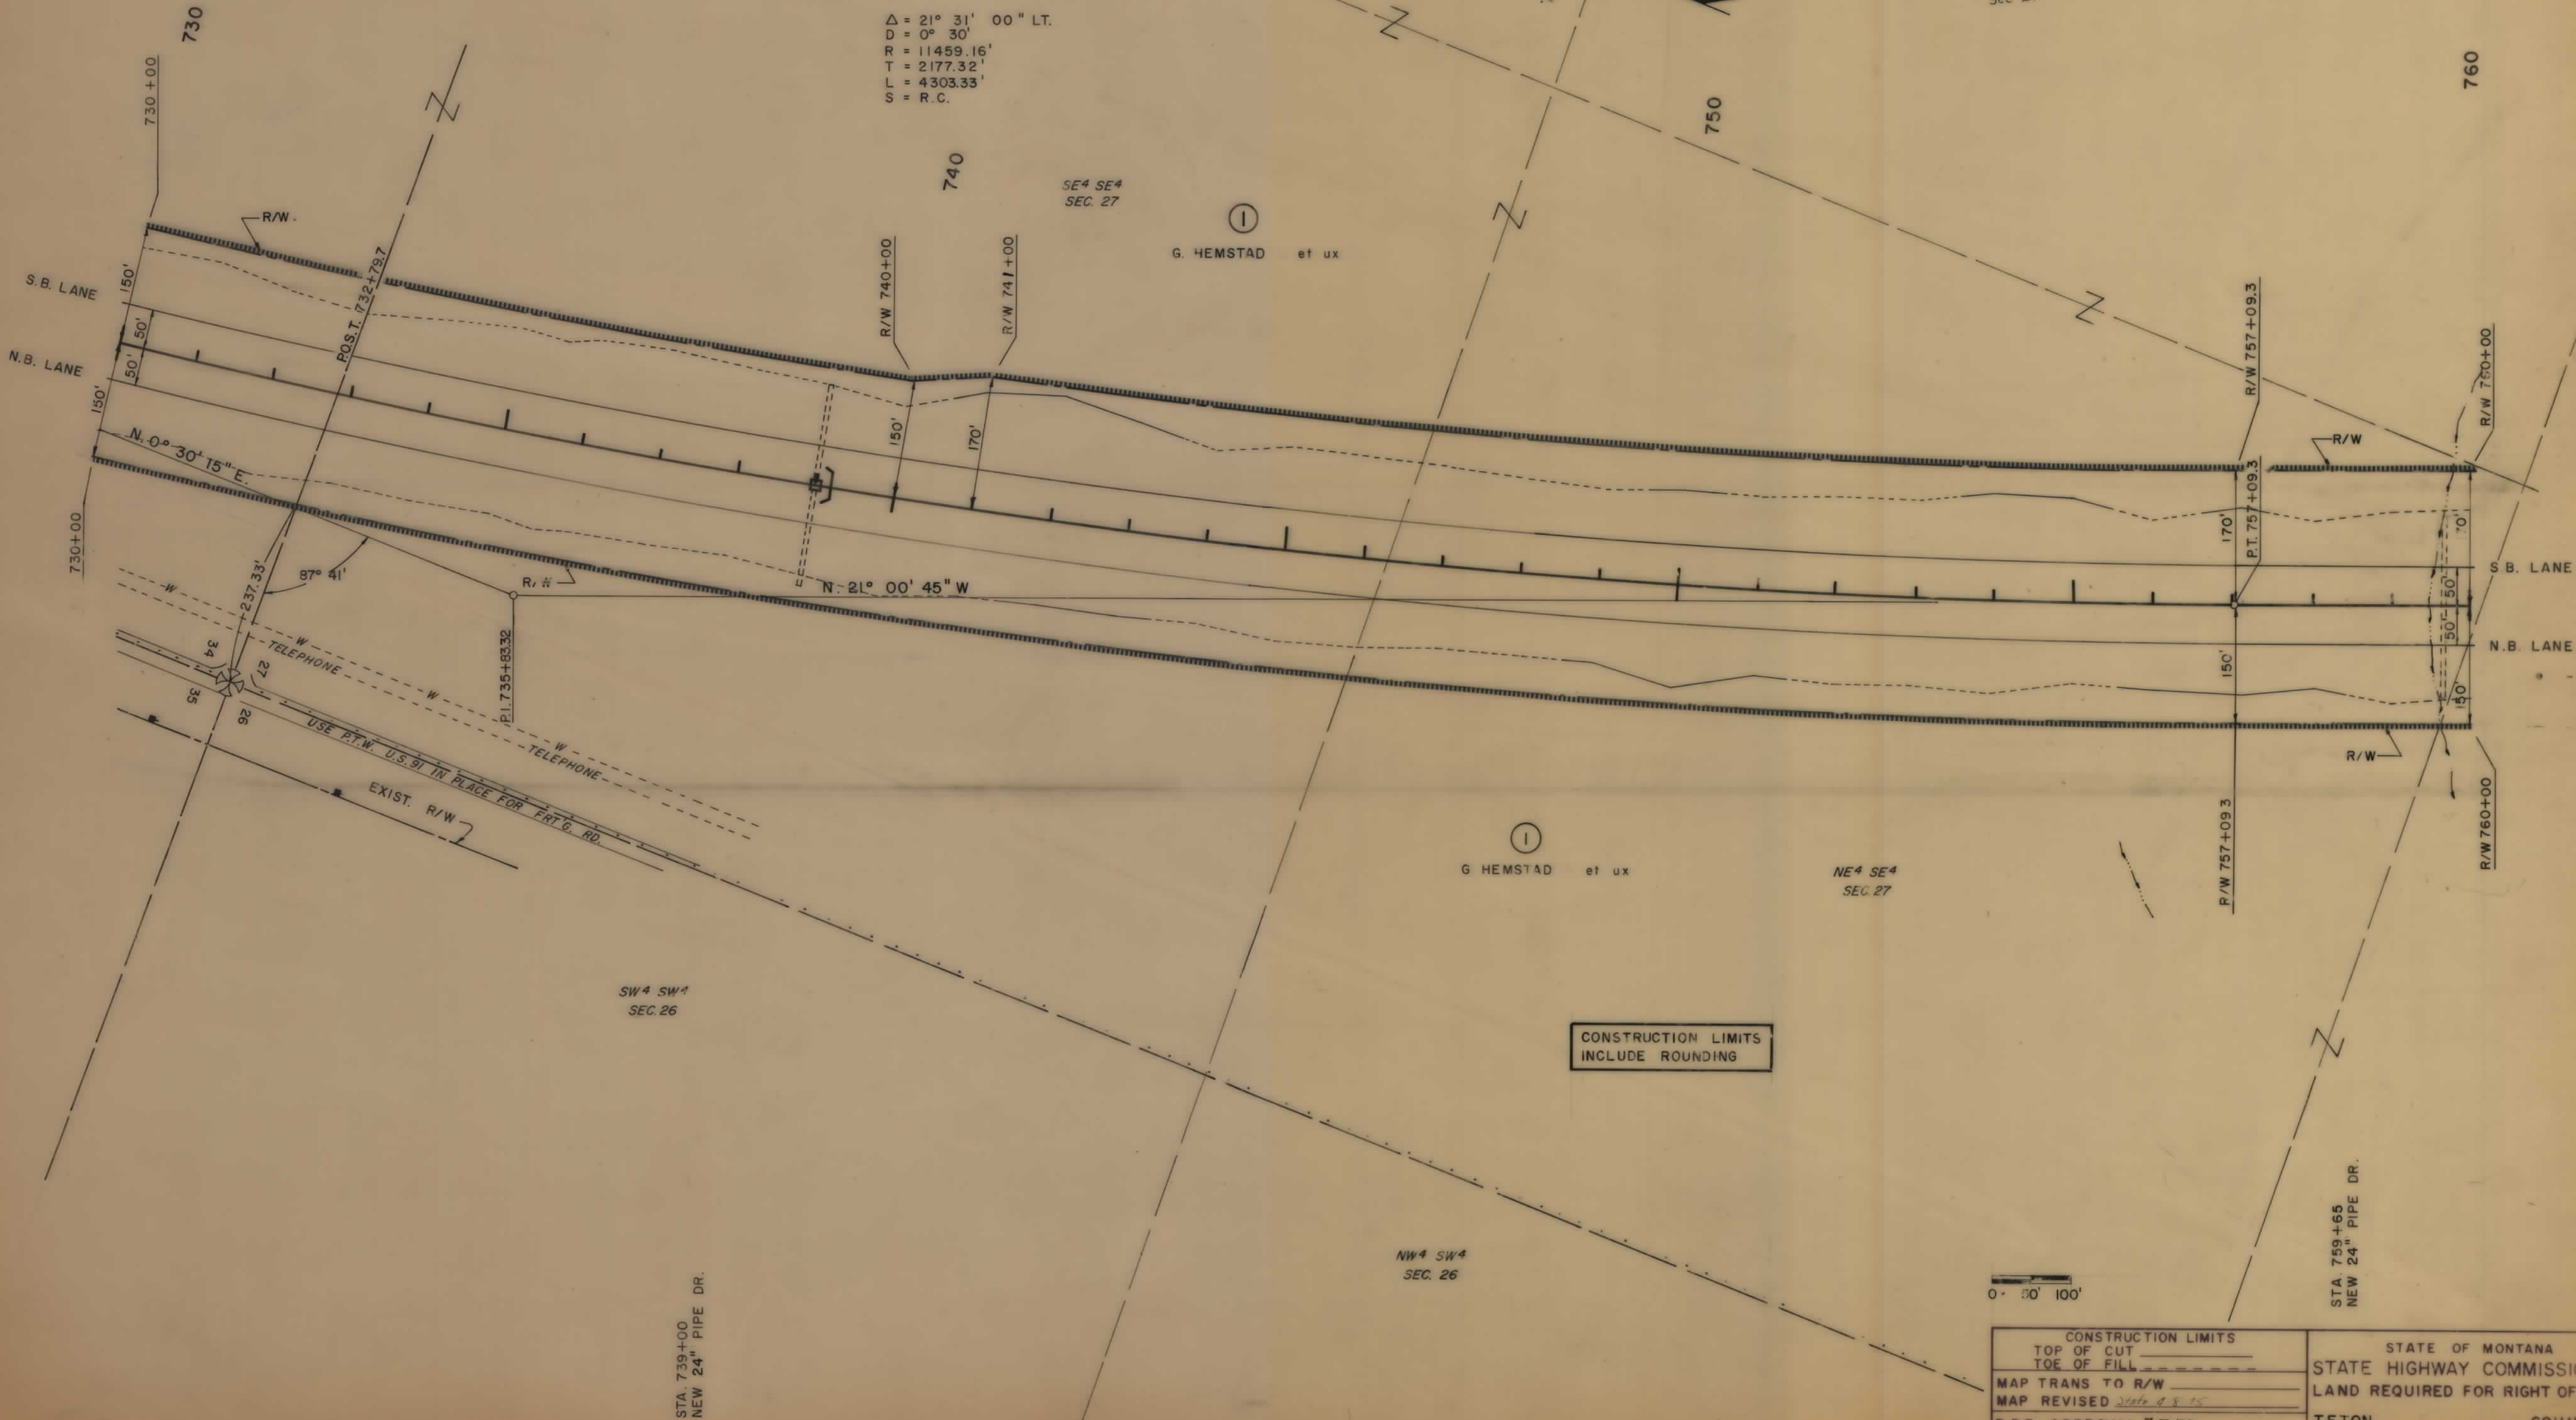

OWNERSHIPS								
PARCEL	NAME	ADDRESS	TOTAL ACREAGE	GROSSTAKE ACREAGE	P.T.W. ACREAGE	NET TAKE ACREAGE	REMAINDER LEFT	REMAINDER RIGHT
1	G. HEMSTAD et ux	DUTTON, MONTANA	SEE SHEET 6					
2	J. H. FRICK		320	1.3	0.0	1.3	318.7	0.0

FED. ROAD DIV. NO.	STATE	FAP NO.	CONST. NO.	R/W NO.	STATE NO.	SHEET NO.	TOTAL SHEETS
8	MONT.	1-15	6 (16) 305	6 (16) 305	8156-13	5	17

MENASCO-McGUINN ASSOCIATES
HELENA, MONTANA

TETON RIVER - NO. 8 SO.

R/W 100' RT.
0+00 "R" LINE

0+000 BEG. "R" LINE

R/W 30' LT.
0+00 "R" LINE

R/W 1+00 "R" LINE

J.H. FRICK

THIS ADDITIONAL R/W IS
REQUIRED FOR ACCESS TO
THE HEMSTAD PROPERTY

END CONST. PERMIT
4+39.8 "R" LINE

R/W 4+42.0 "R" LINE

R/W 90' RT.
4+44.7 "R" LINE

R/W 120' RT. 7+79.8 "R" LINE
787+78.8 @ MED.

786+94.1 @ MED.
8+07.3 "R" LINE
BEG. CONST. PERMIT

788+36.8 @ MED.
9+50.0 @ "R" LINE

BEG. CONST. PERMIT
785+56.4 @ MED.
12+09.2 "R" LINE

R/W 11+81.7 "R" LINE
786+479 @ MED.

NW 4 NE 4
SEC. 27

G. HEMSTAD et ux

CONST. PERMIT

R/W 16+00 "R" LINE

END CONST. PERMIT
R/W 30' RT.
19+00 "R" LINE

R/W 90' LT.
19+00 "R" LINE

CONSTRUCTION LIMITS

TOP OF CUT

TOE OF FILL

MAP TRANS TO R/W

MAP REVISED 1/15/75

B.P.R. APPROVAL 7-3-72

STATE OF MONTANA

STATE HIGHWAY COMMISSION

LAND REQUIRED FOR RIGHT OF WAY


TETON COUNTY

SCALE: 1" = 100' MAP COMPLETED

OWNERSHIPS								
PARCEL	NAME	ADDRESS	TOTAL ACREAGE	GROSSTAKE ACREAGE	P.T.W. ACREAGE	NET TAKE ACREAGE	REMAINDER	
							LEFT	RIGHT
4	MARY BLANCHET	DUTTON, MONTANA	960	22.9	0.0	22.9	884.6	52.5
5	CARL L. REMPEL	SALEM, OREGON	SEE SHEET 8					

FED. ROAD DIV. NO.	STATE	FAP NO'S CONST. NO.	R/W NO.	STATE NO.	SHEET NO.	TOTAL SHEETS
8	MONT.	1-15 6(15) 305	1-15 6(15) 305	8156-13	7	17

MENASCO-McGUINN ASSOCIATES
HELENA, MONTANA
TETON RIVER NO. 8 SO.

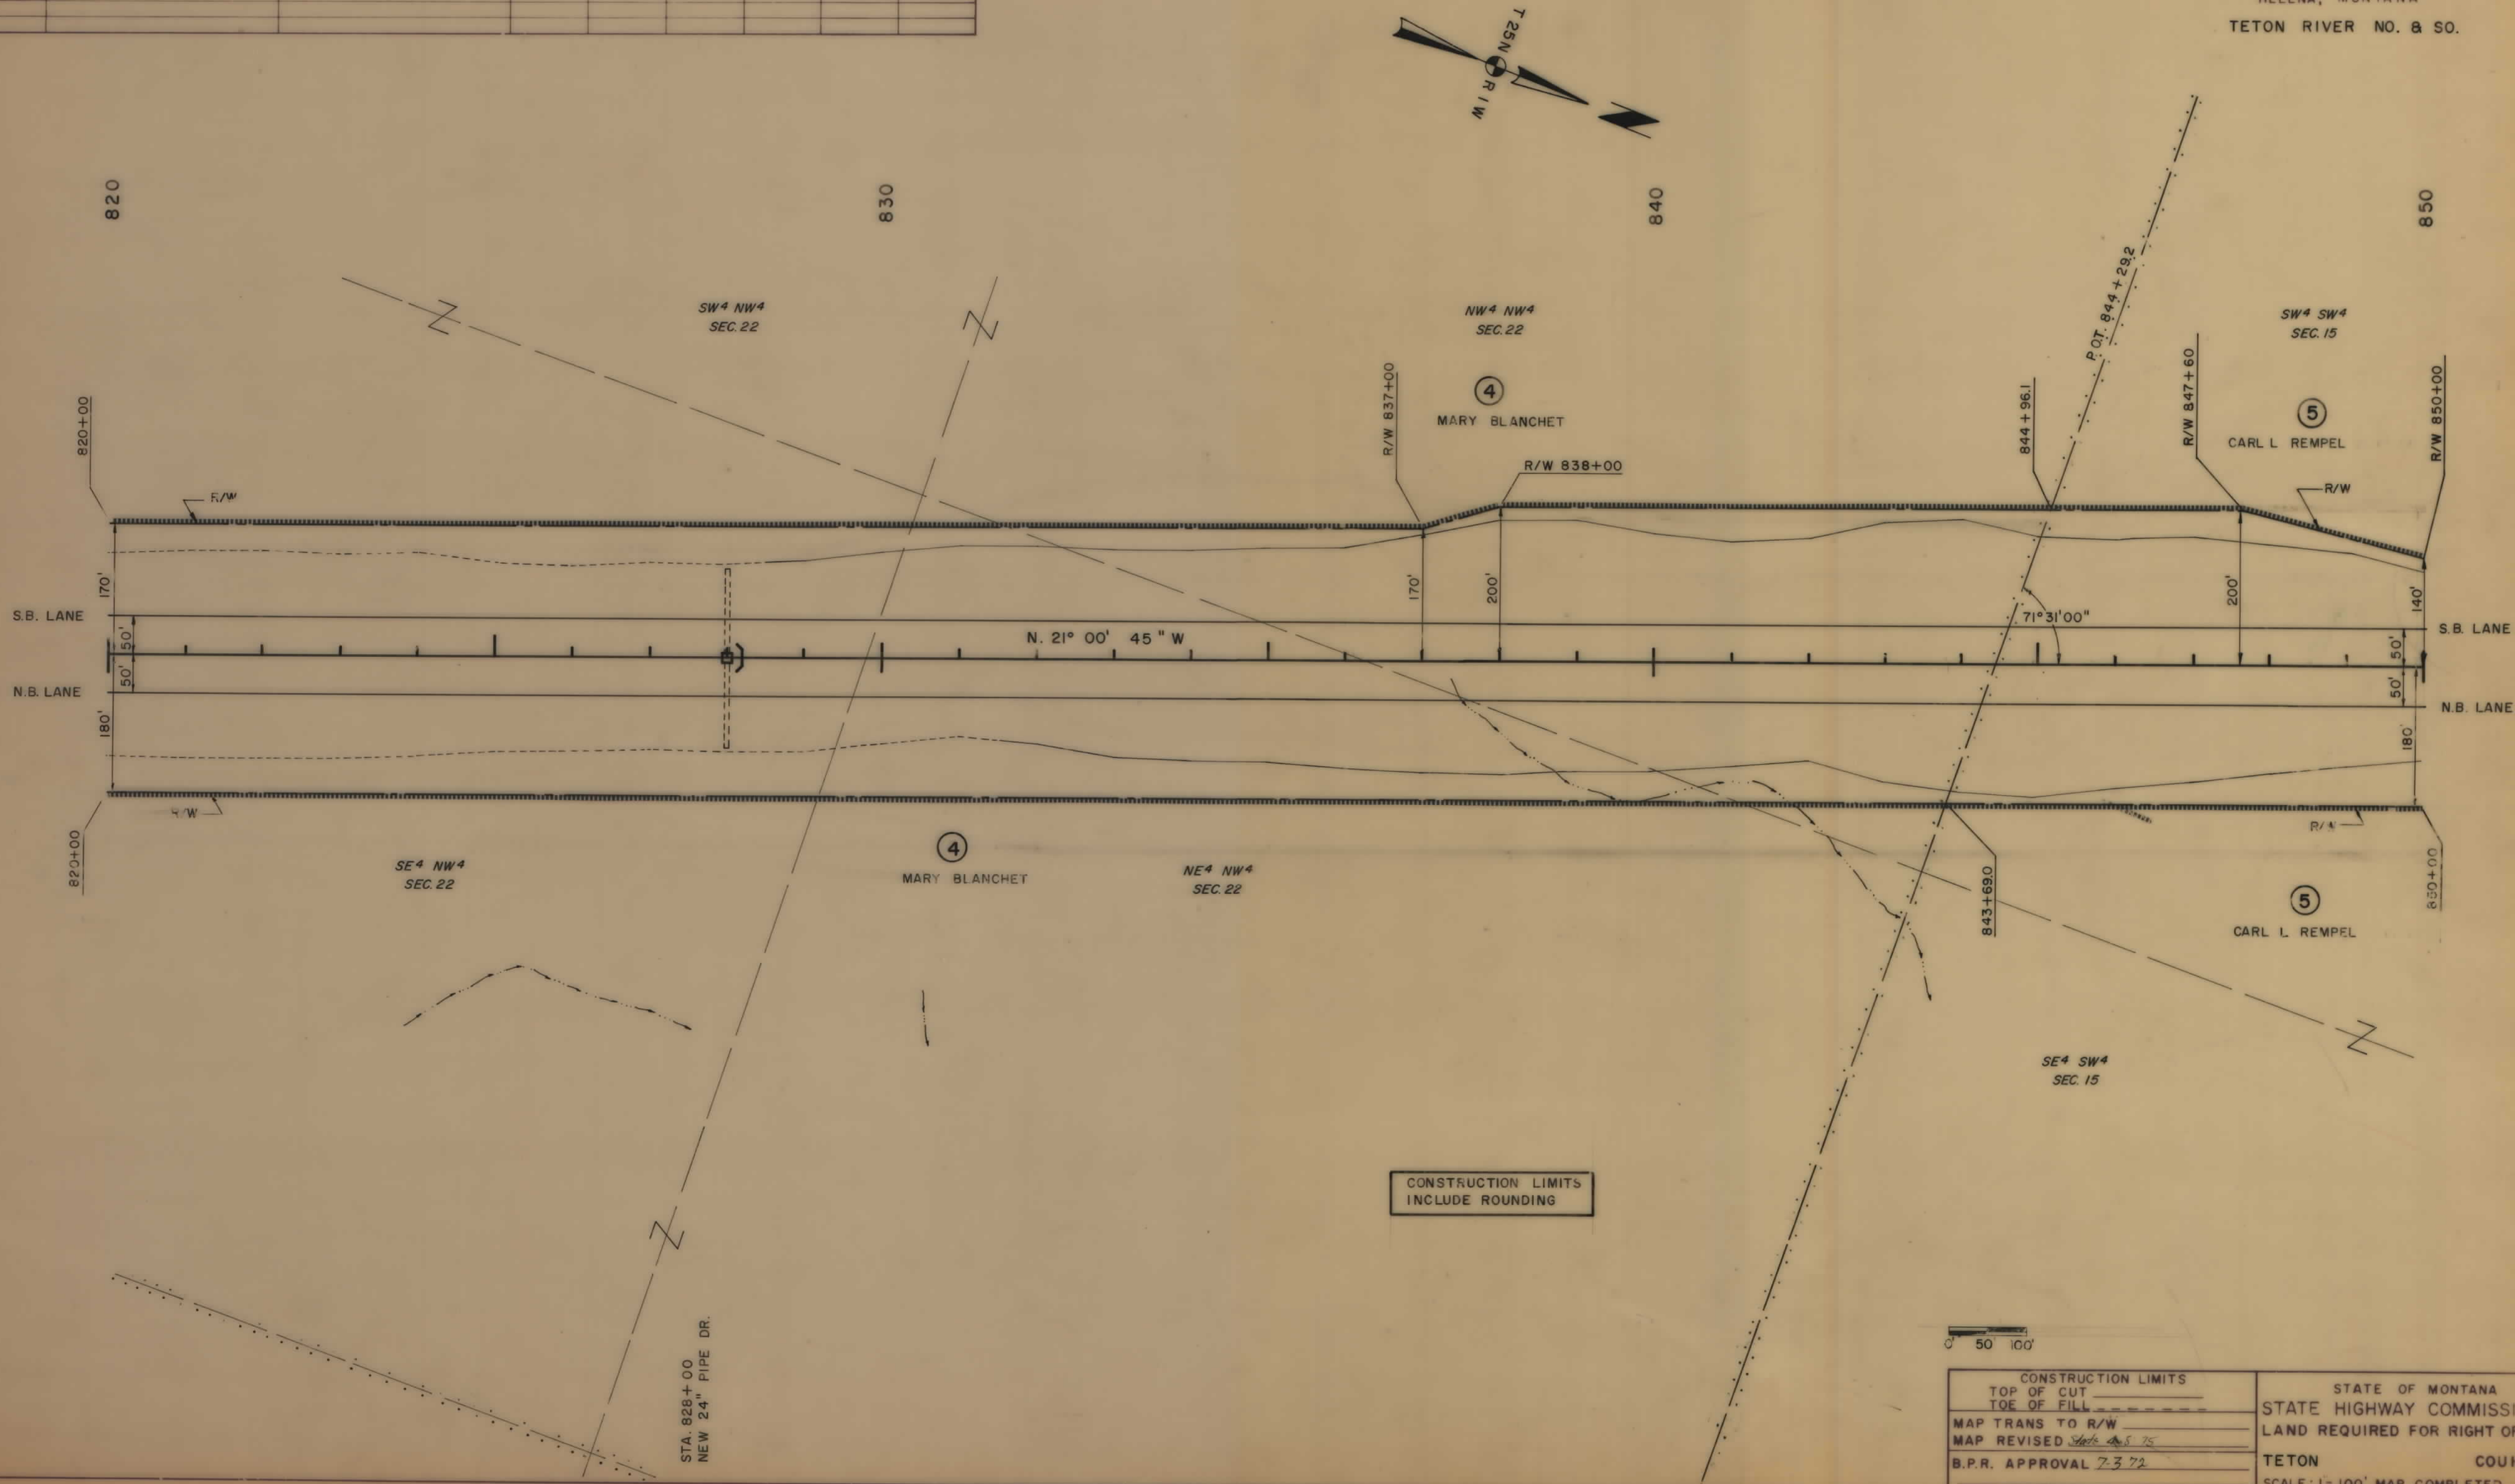

CONSTRUCTION LIMITS
INCLUDE ROUNDING


0 50 100'

CONSTRUCTION LIMITS	STATE OF MONTANA
TOP OF CUT	STATE HIGHWAY COMMISSION
TOE OF FILL	LAND REQUIRED FOR RIGHT OF WAY
MAP TRANS TO R/W	TETON COUNTY
MAP REVISED <i>State 4.8.75</i>	SCALE: 1"=100' MAP COMPLETED
B.P.R. APPROVAL <i>7.3.72</i>	

OWNERSHIPS								
PARCEL	NAME	ADDRESS	TOTAL ACREAGE	GROSS TAKE ACREAGE	P.T.W. ACREAGE	NET TAKE ACREAGE	REMAINDER	
							LEFT	RIGHT
5	CARL L. REMPEL	SALEM, OREGON	622	25.1	00	25.1	183.0	413.9
6	SARAH M. WOODARD	DUTTON, MONTANA	SEE SHEET 9					

FED. ROAD DIST. NO.	STATE	FAP NO'S CONST. NO.	R/W NO.	STATE NO.	SHEET NO.	TOTAL SHEETS
8	MONT.	1-15 6(16) 305	1-15 6(13) 305	8156-13	8	17

MENASCO-McGUINN ASSOCIATES
HELENA, MONTANA
TETON RIVER- NO. 8 SO.

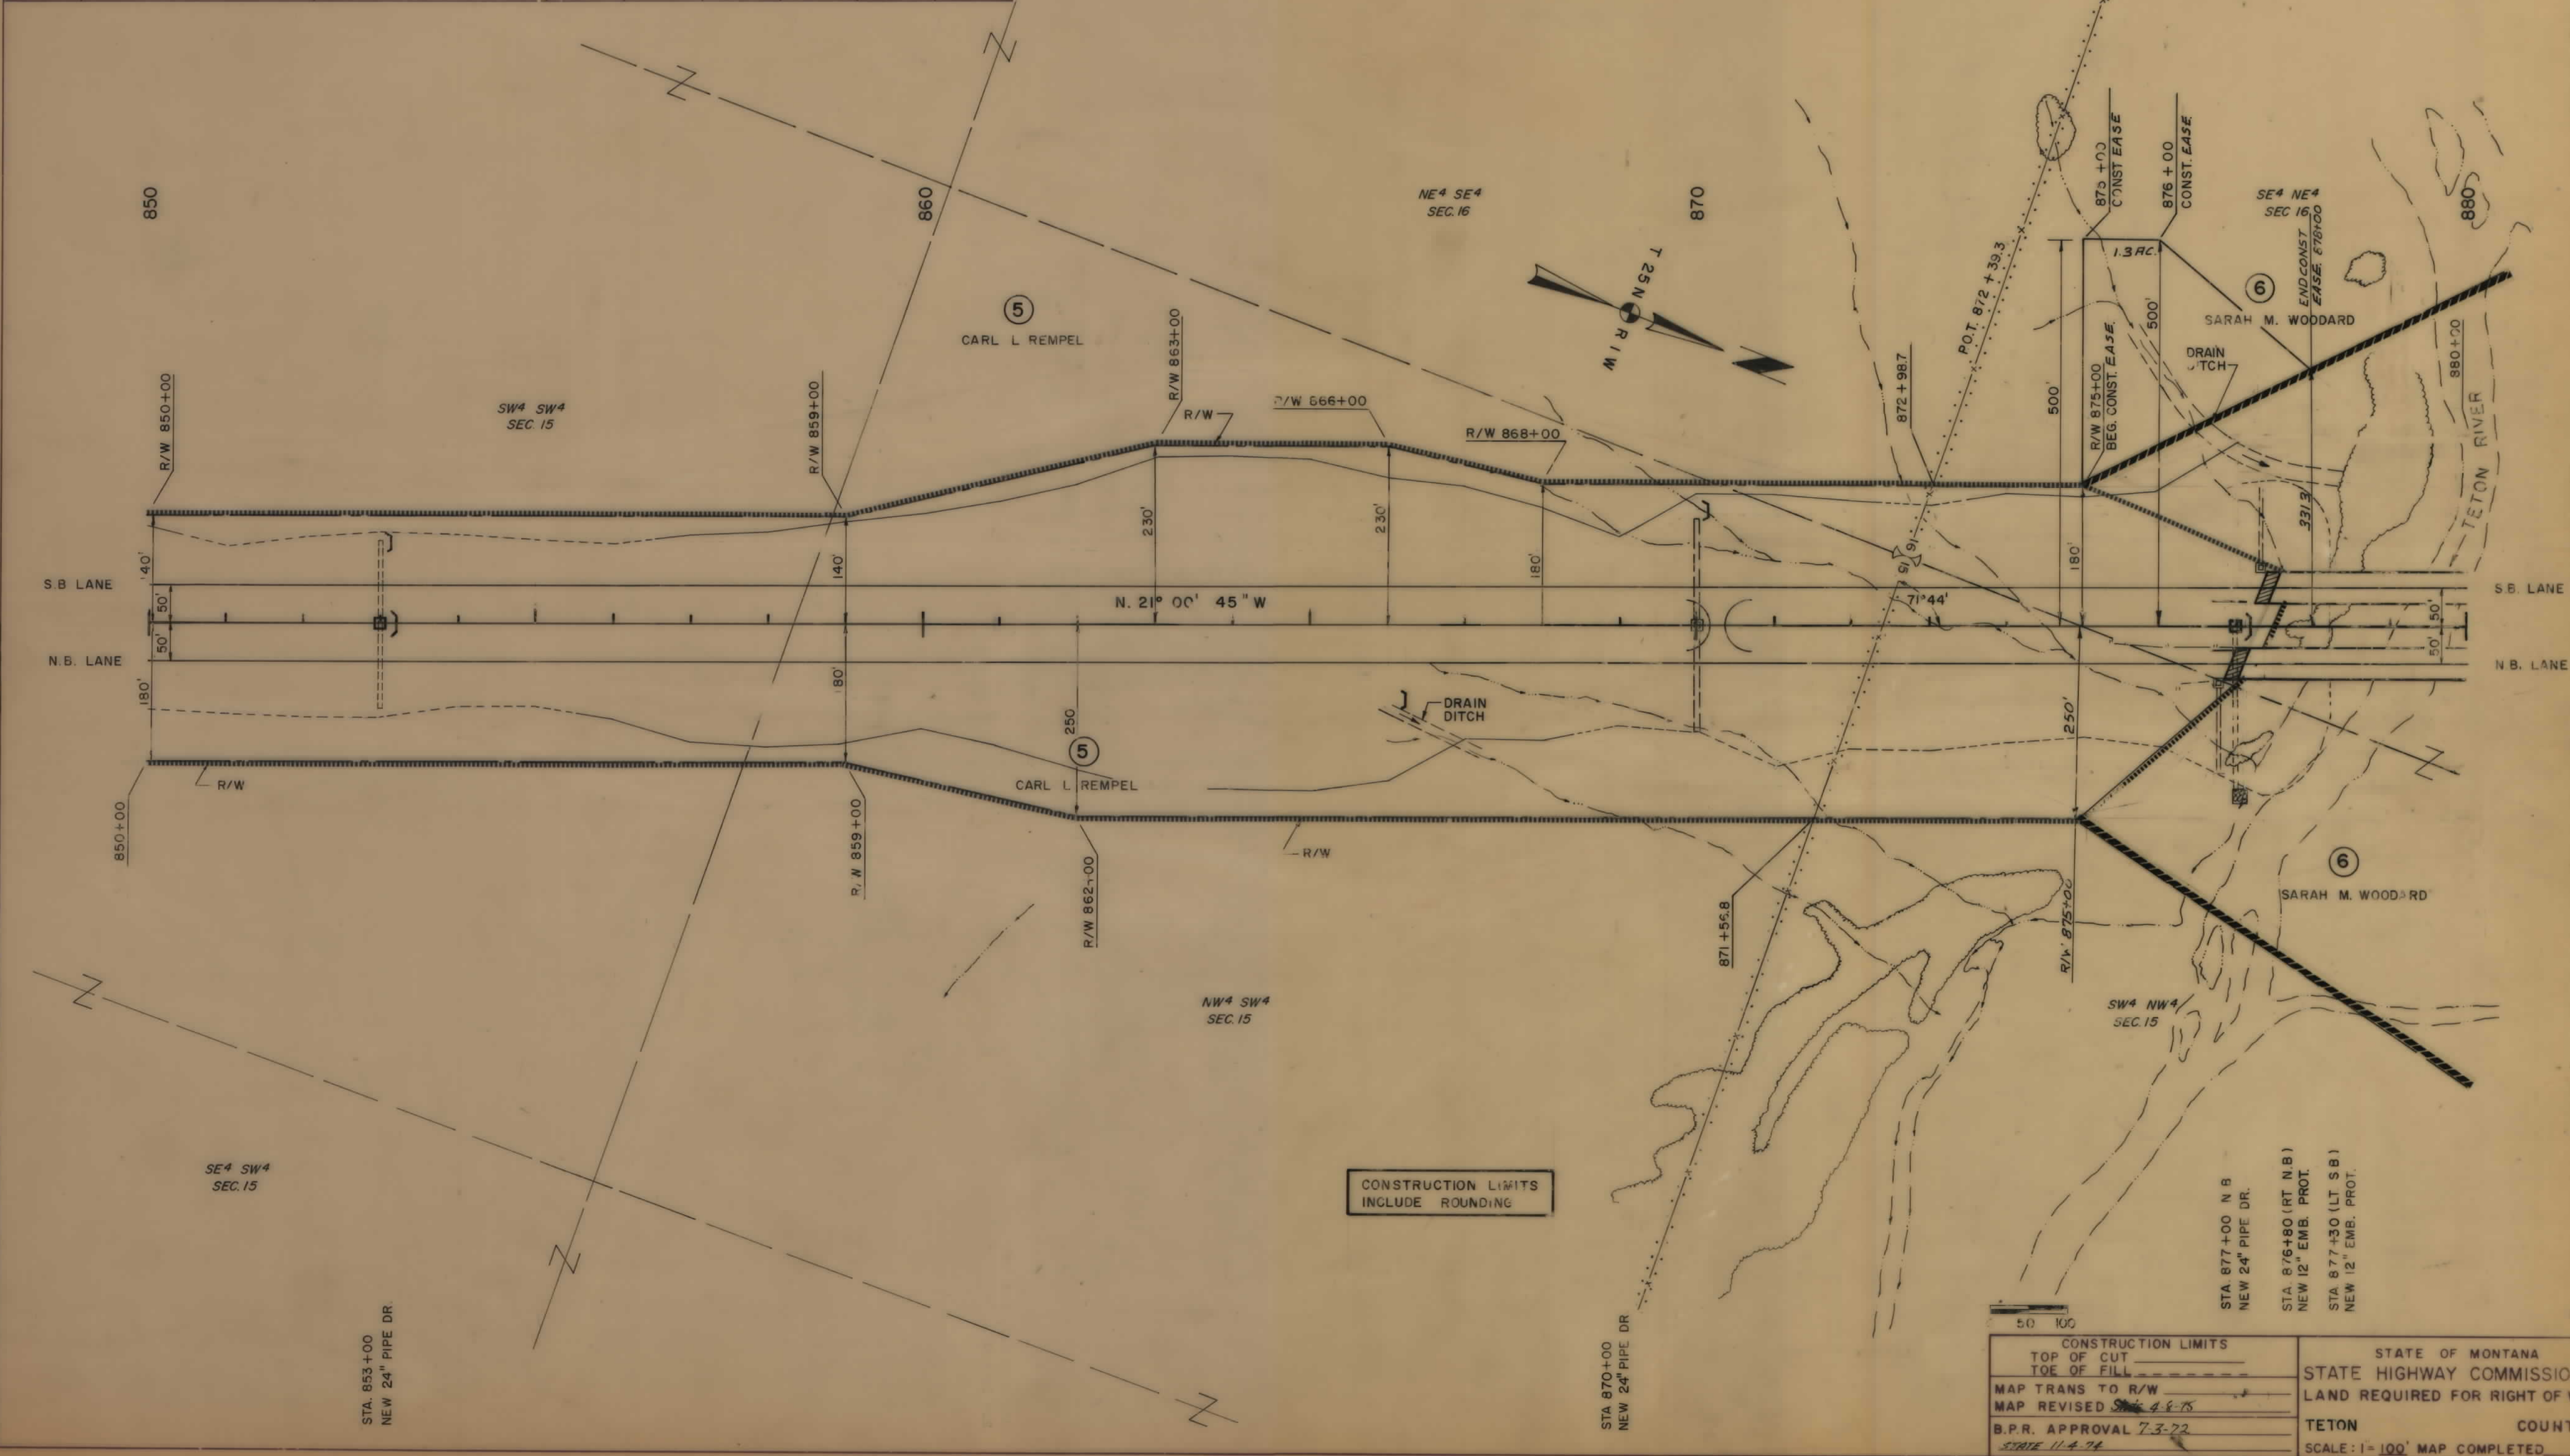

CONSTRUCTION LIMITS	
TOP OF CUT	
TOE OF FILL	
MAP TRANS TO R/W	
MAP REVISED	4-8-75
B.P.R. APPROVAL	7-3-72
STATE	11-4-74


STATE OF MONTANA	
STATE HIGHWAY COMMISSION	
LAND REQUIRED FOR RIGHT OF WAY	
TETON	COUNTY
SCALE: 1"=100'	MAP COMPLETED

OWNERSHIPS									
PARCEL	NAME	ADDRESS	TOTAL ACREAGE	GROSSTAKE ACREAGE	P.T.W. ACREAGE	NET TAKE ACREAGE	REMAINDER		CONST. EASEMENT ACREAGE
							LEFT	RIGHT	
6	SARAH M. WOODARD	DUTTON, MONTANA	1860	67.9	00	67.9	105.6	1686.5	13
7	G. PROFF	DUTTON, MONTANA	SEE SHEET 10						

FED. ROAD DIV. NO.	STATE	FAP. NO'S	STATE NO.	SHEET NO.	TOTAL SHEETS
8	MONT.	1-15 6(16)305	1-15 6(13)305	9	17

MENASCO-McGUINN ASSOCIATES
HELENA, MONTANA

TETON RIVER NO. & SQ.

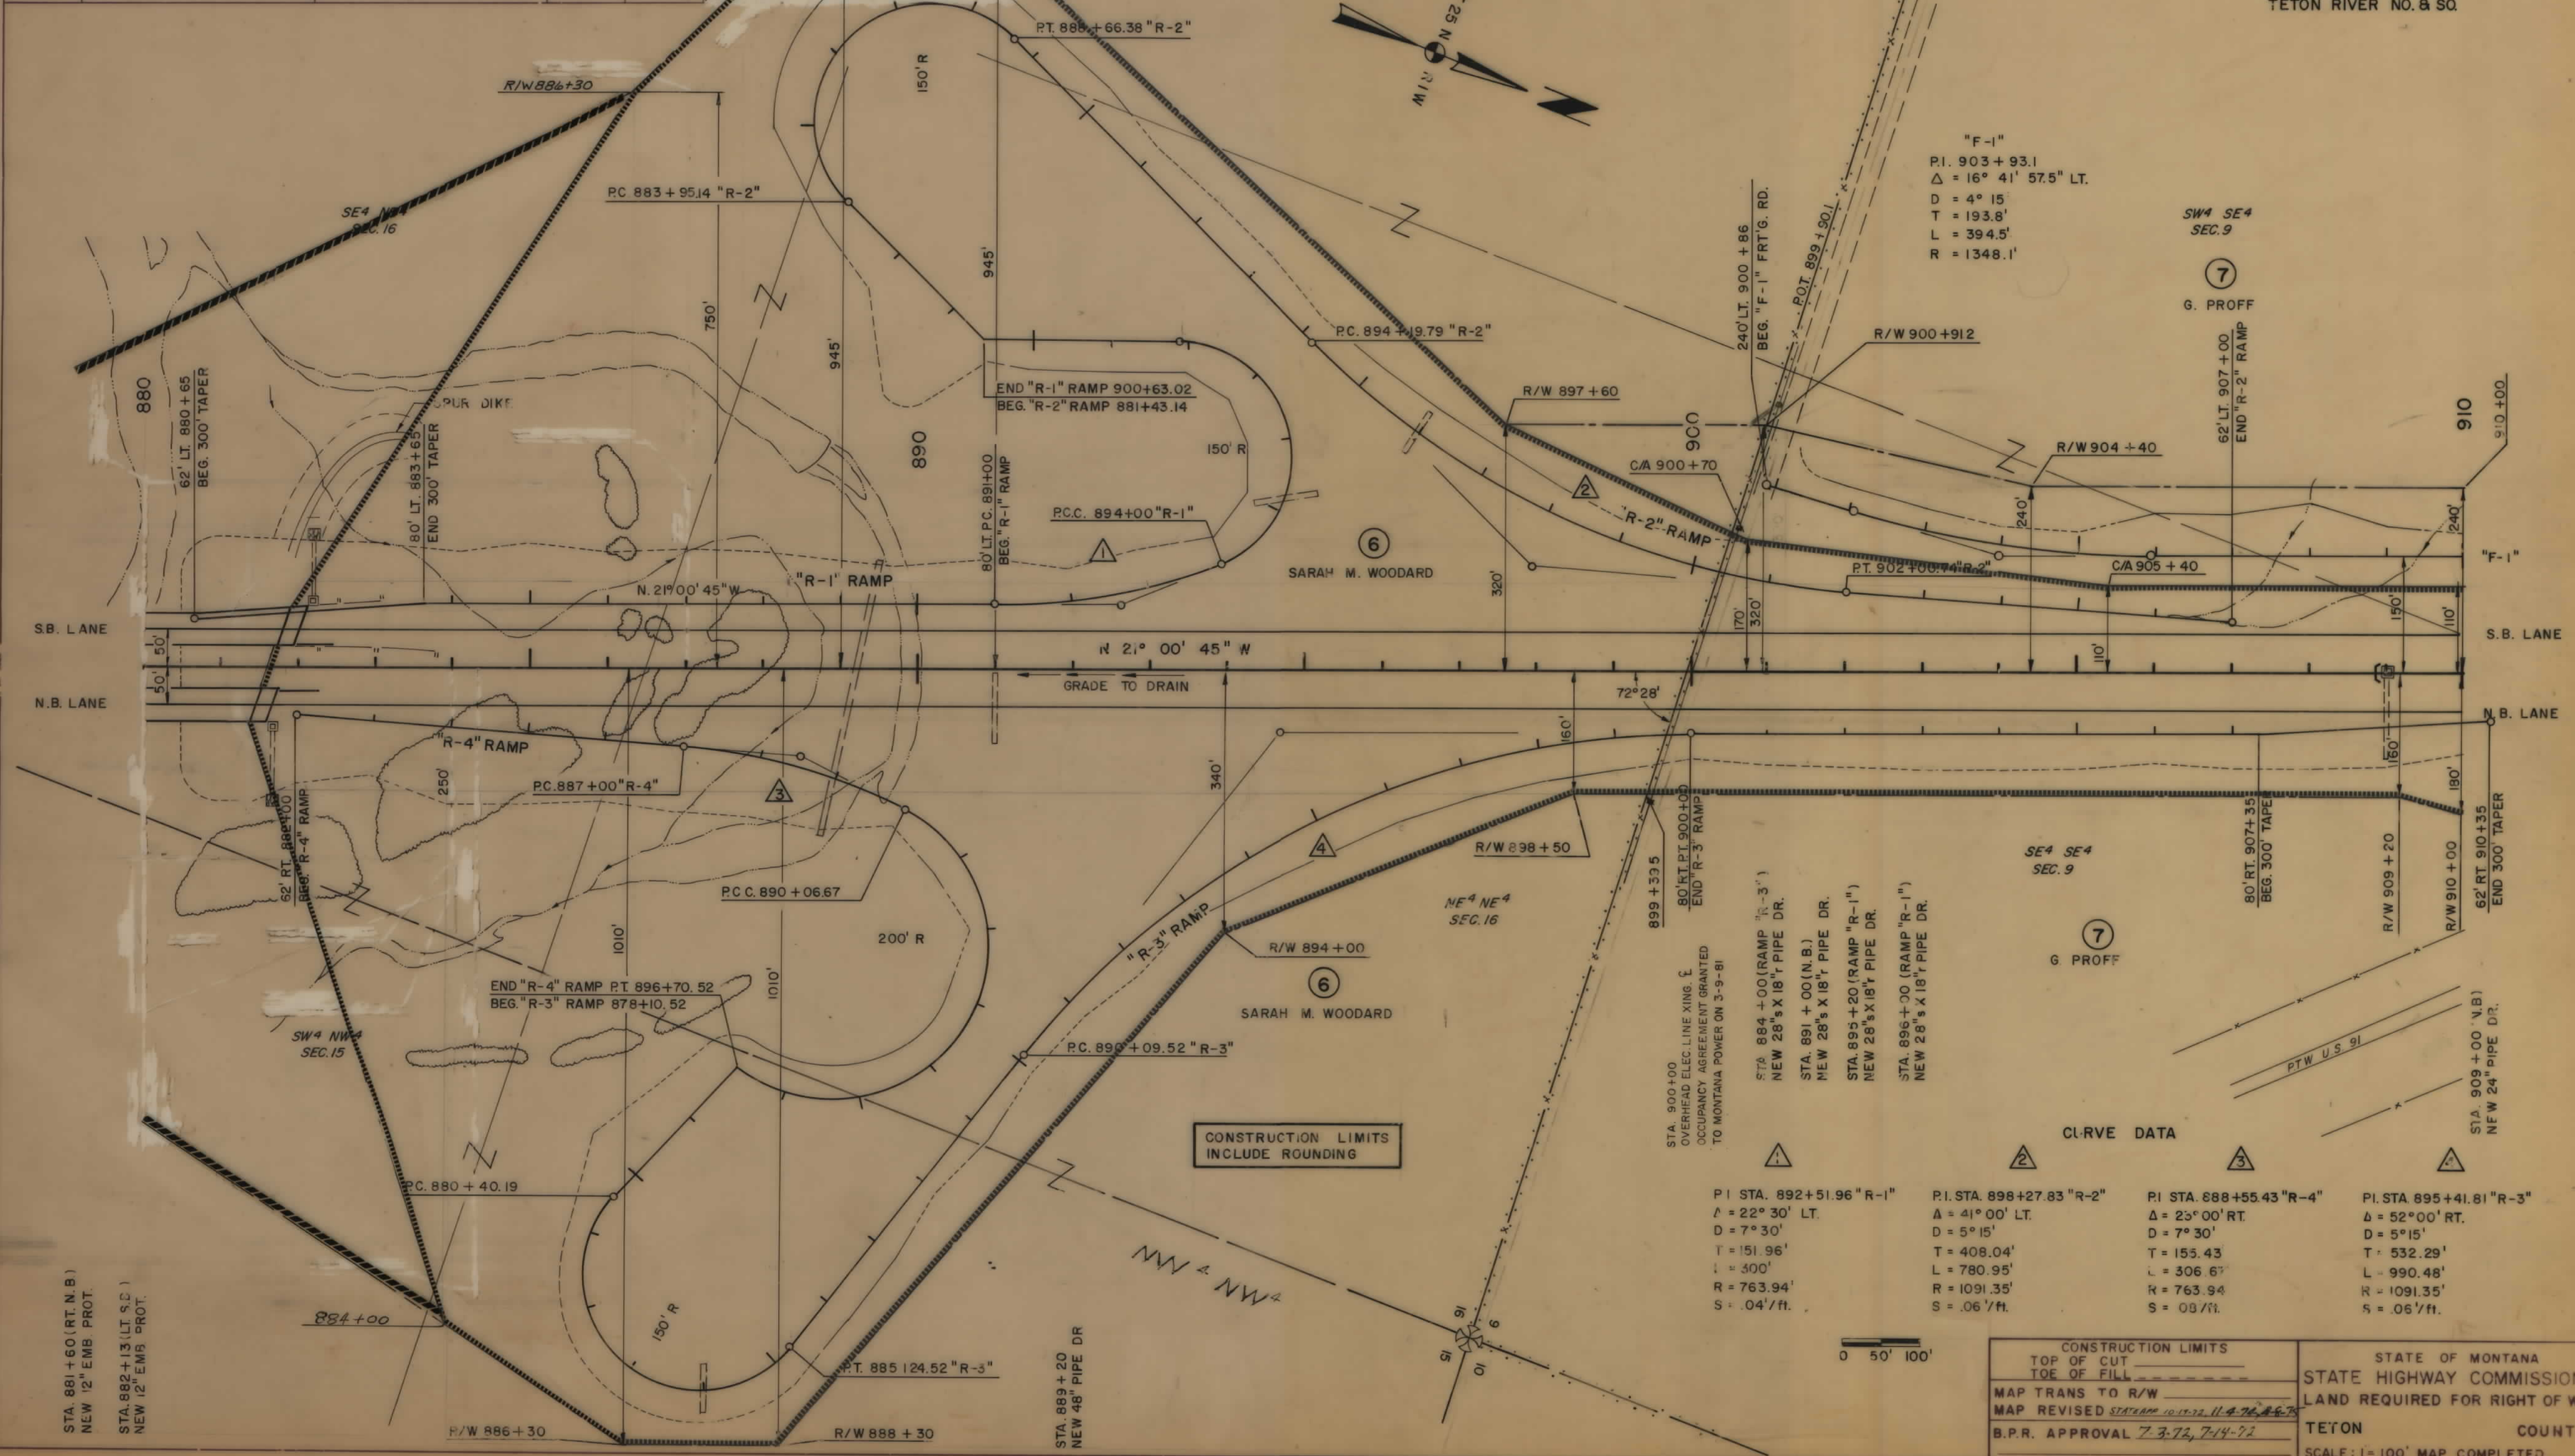

CURVE DATA

P.I. STA. 892+51.96 "R-1"	P.I. STA. 898+27.83 "R-2"	P.I. STA. 888+55.43 "R-4"	P.I. STA. 895+41.81 "R-3"
Δ = 22° 30' LT.	Δ = 41° 00' LT.	Δ = 23° 00' RT.	Δ = 52° 00' RT.
D = 7° 30'	D = 5° 15'	D = 7° 30'	D = 5° 15'
T = 151.96'	T = 408.04'	T = 155.43'	T = 532.29'
L = 300'	L = 780.95'	L = 306.67'	L = 990.48'
R = 763.94'	R = 1091.35'	R = 763.94'	R = 1091.35'
S = .04'/ft.	S = .06'/ft.	S = .08'/ft.	S = .06'/ft.

CONSTRUCTION LIMITS	STATE OF MONTANA
TOP OF CUT	STATE HIGHWAY COMMISSION
TOE OF FILL	LAND REQUIRED FOR RIGHT OF WAY
MAP TRANS. TO R/W	TETON COUNTY
MAP REVISED STATEMAP 10-12-72, 11-4-76, 8-6-78	SCALE: 1" = 100' MAP COMPLETED
B.P.R. APPROVAL 7-3-72, 7-14-72	

OWNERSHIPS								
PARCEL	NAME	ADDRESS	TOTAL ACREAGE	GROSS TAKE ACREAGE	P.T.W. ACREAGE	NET TAKE ACREAGE	REMAINDER	
							LEFT	RIGHT
7	G. PROFF	DUTTON, MONTANA	1330	13.5			1272.4	41.5
8	STATE OF MONTANA	HELENA, MONTANA	SEE SHEET 13					

FED. ROAD DIV. NO.	STATE	FAP NO'S CONST. NO.	R/W NO.	STATE NO.	SHEET NO.	TOTAL SHEETS
8	MONT.	1-15 6(16) 305	1-15 6(13) 305	8156-13	10	77

MENASCO-McGUINN ASSOCIATES
HELENA, MONTANA
TETON RIVER NO. 8 SO.

GROSS R/W ACREAGE 15.1A
EXIST R/W ACREAGE 10.7A
NET R/W ACREAGE 4.4A
REMAINDER ON LEFT 24.9A
REMAINDER ON RIGHT 0.0A

"F-1"
PI = 950+94.8
Δ = 21°00'00" LT.
D = 5°00'00"
T = 212.4'
L = 420.0'
R = 1145.9'

"F-2"
PI = 917+07.2
Δ = 21°00'00" RT.
D = 3°00'00"
T = 354.0'
L = 700.0'
R = 1909.9'

GROSS R/W ACREAGE 15.4A
EXIST. R/W ACREAGE 5.1A
NET R/W ACREAGE 10.3A
REMAINDER ON LEFT 9.1A
REMAINDER ON RIGHT 15.5A

GROSS R/W ACREAGE 4.7A
EXIST. R/W ACREAGE 3.7A
NET R/W ACREAGE 0.0A
REMAINDER ON RIGHT 34.3A

STA. 918+80
MED. - U - TURN
STA. 919+00 N.B.
NEW 28" X 18" PIPE DR.

STA. 929+95 N.B.
NEW 28" X 18" PIPE DR.
STA. 929+95 "F-2"
NEW 28" X 18" PIPE DR.

0 50' 100'

CONSTRUCTION LIMITS
TOP OF CUT
TOE OF FILL
MAP TRANS TO R/W
MAP REVISED STATE APP. 10-19-72 1-8-75
B.P.R. APPROVAL 7-3-72, 7-14-72

STATE OF MONTANA
STATE HIGHWAY COMMISSION
LAND REQUIRED FOR RIGHT OF WAY
TETON COUNTY
SCALE: 1" = 100' MAP COMPLETED

OWNERSHIPS								
PARCEL	NAME	ADDRESS	TOTAL ACREAGE	GROSSTAKE ACREAGE	P.T.W. ACREAGE	NET TAKE ACREAGE	REMAINDER	
							LEFT	RIGHT
8	STATE OF MONTANA	HELENA, MONTANA	SEE SHEET 13					

GROSS R/W ACREAGE	6.2 A
EXIST. R/W ACREAGE	3.1 A
NET R/W ACREAGE	3.1 A
REMAINDER ON LEFT	33.8 A
REMAINDER ON RIGHT	0.0 A

FED. ROAD DIV. NO.	STATE	FAP NO'S	STATE NO.	SHEET NO.	TOTAL SHEETS
8	MONT.	1-15 6 (16) 305	1-15 6 (16) 305	8156-13	11

MENASCO-McGUINN ASSOCIATES
HELENA, MONTANA
TETON RIVER NO. 8 SO.


GROSS R/W ACREAGE	14.8 A
EXIST. R/W ACREAGE	5.0 A
NET R/W ACREAGE	9.8 A
REMAINDER ON LEFT	19.1 A
REMAINDER ON RIGHT	6.1 A

GROSS R/W ACREAGE	8.8 A
EXIST. R/W ACREAGE	2.1 A
NET R/W ACREAGE	6.7 A
REMAINDER ON LEFT	0.1 A
REMAINDER ON RIGHT	31.1 A

CONSTRUCTION LIMITS
INCLUDE ROUNDING

GROSS R/W ACREAGE	0.1 A
EXIST. R/W ACREAGE	0.0 A
NET R/W ACREAGE	0.1 A
REMAINDER ON LEFT	0.0 A
REMAINDER ON RIGHT	39.9 A

CONSTRUCTION LIMITS	STATE OF MONTANA
TOP OF CUT	STATE HIGHWAY COMMISSION
TOE OF FILL	LAND REQUIRED FOR RIGHT OF WAY
MAP TRANS TO R/W	TETON COUNTY
MAP REVISED <i>State 4-18-75</i>	SCALE: 1"=100' MAP COMPLETED
B.P.R. APPROVAL 7-3-72	

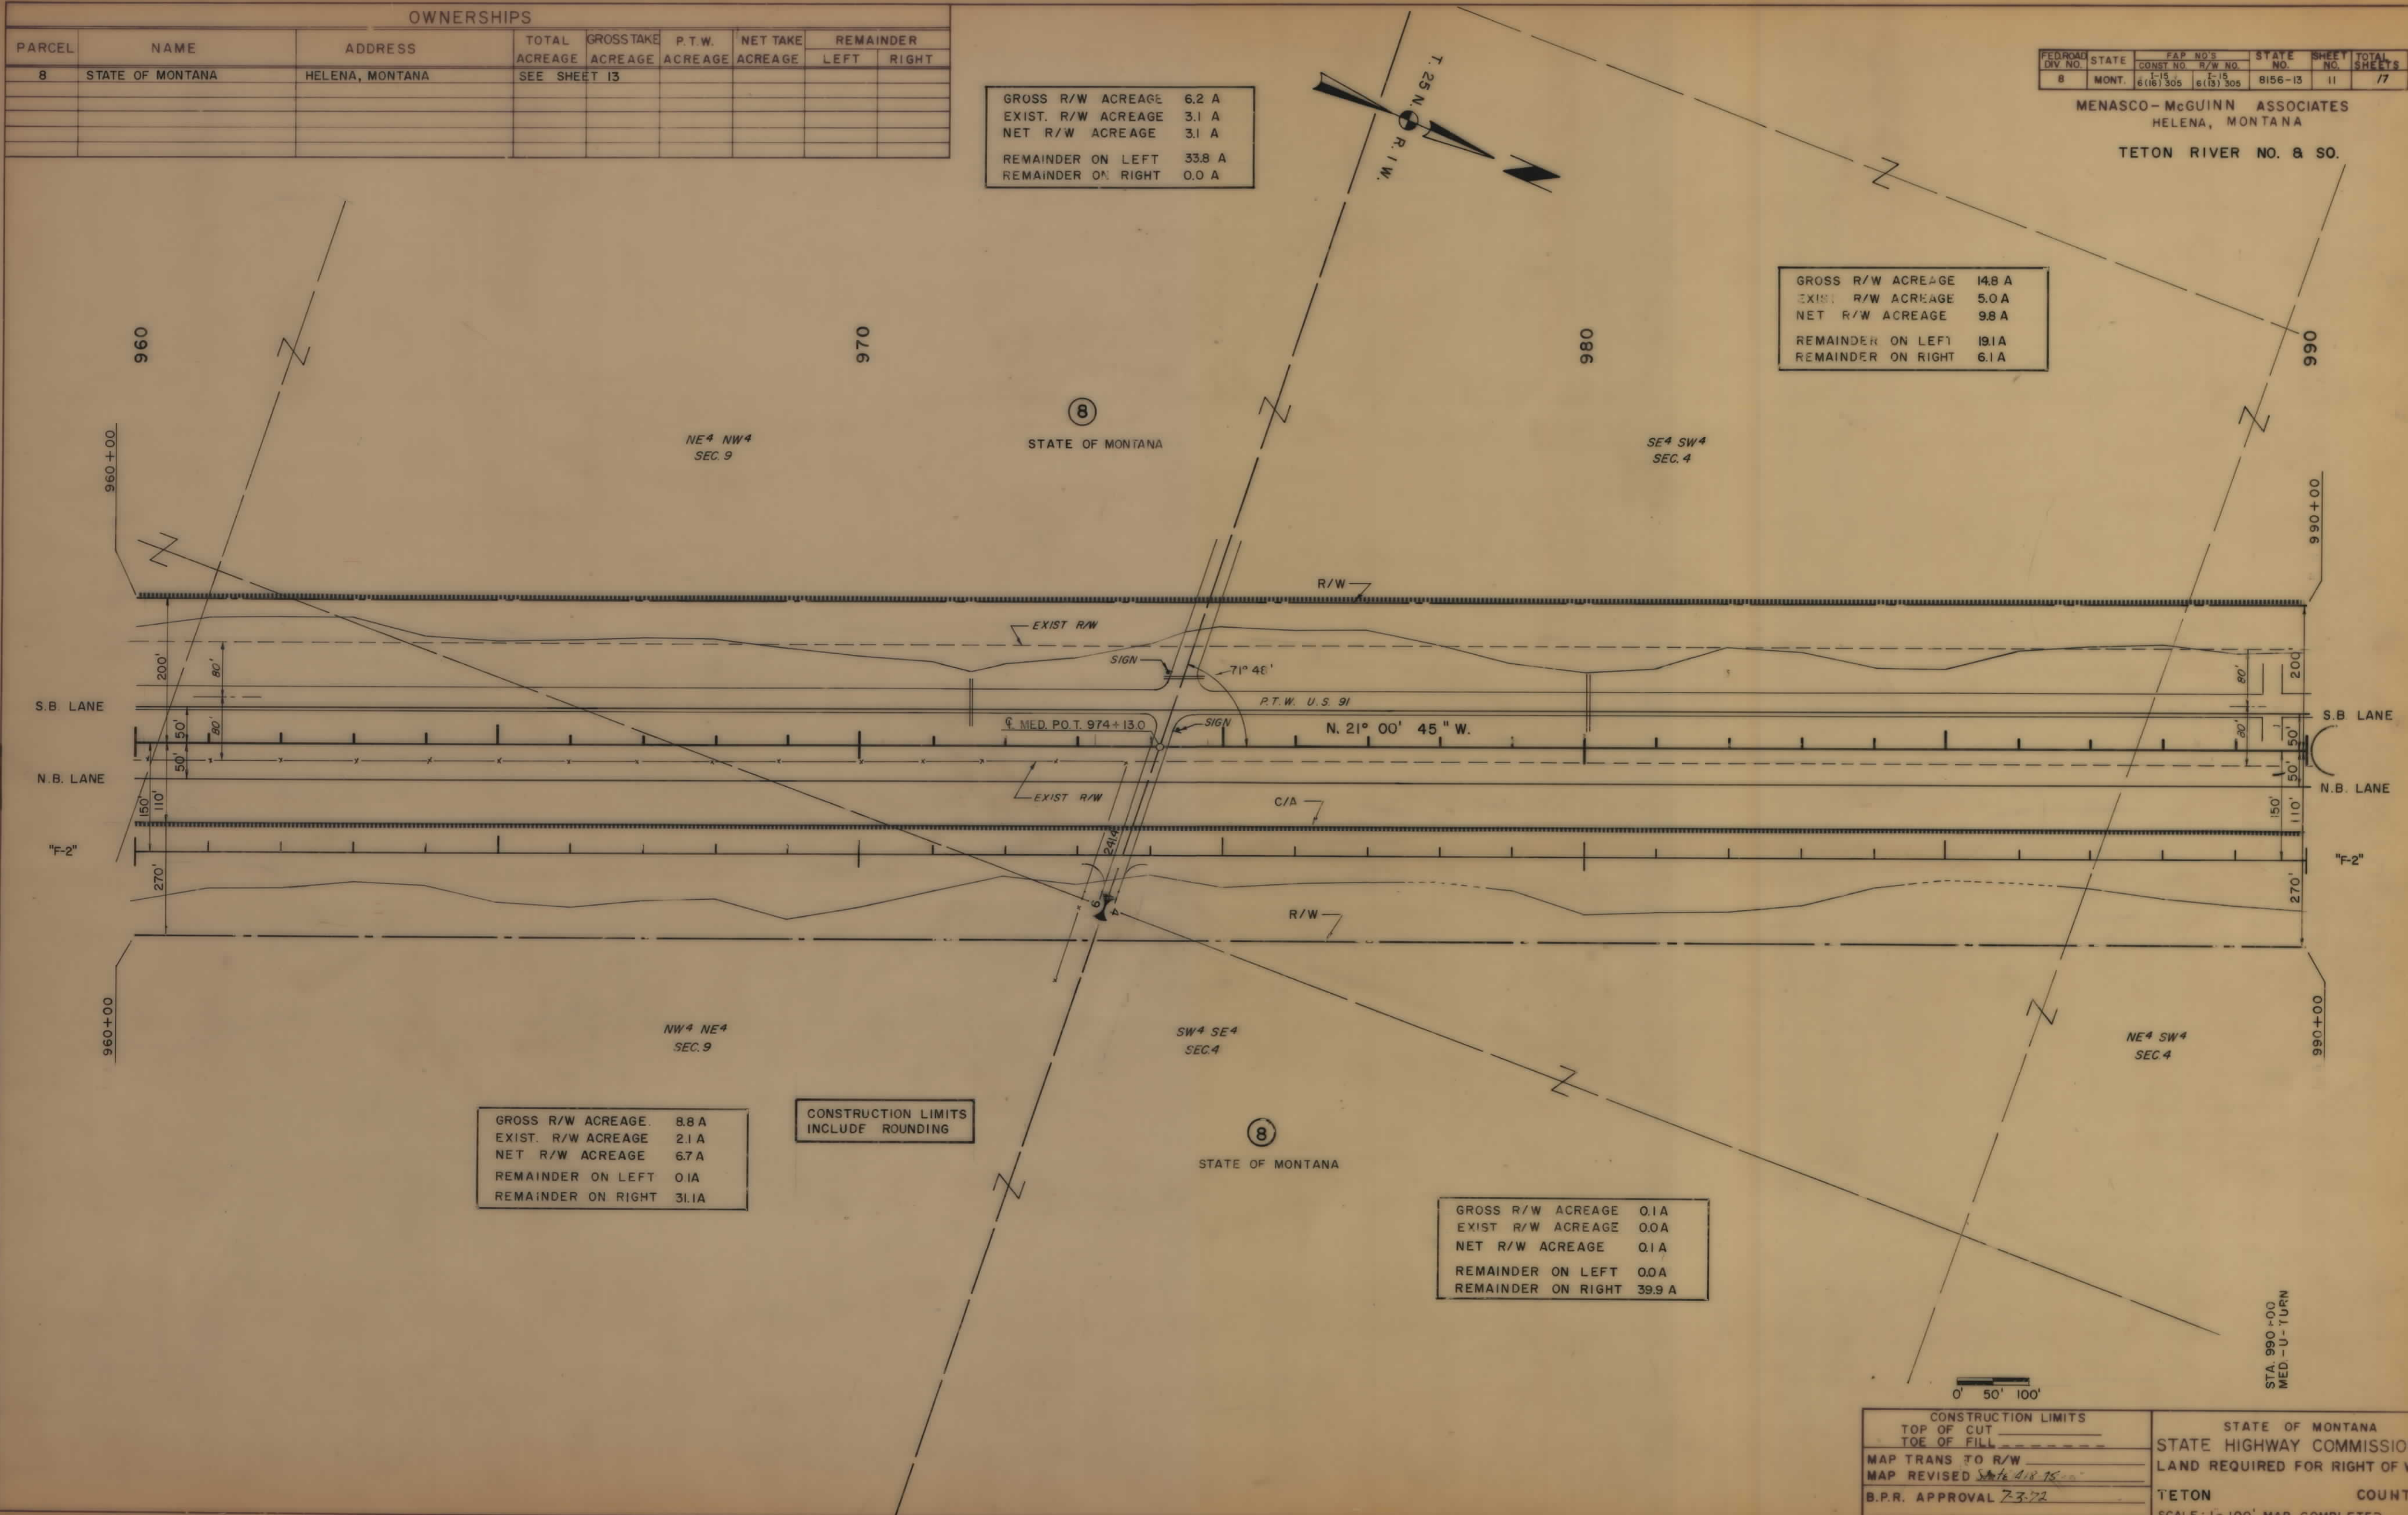


OWNERSHIPS								
PARCEL	NAME	ADDRESS	TOTAL ACREAGE	GROSS TAKE ACREAGE	P.T.W. ACREAGE	NET TAKE ACREAGE	REMAINDER	
							LEFT	RIGHT
8	STATE OF MONTANA	HELENA, MONTANA	SEE SHEET 13					

FED. ROAD DIV. NO.	STATE	FAP NO.'S		STATE NO.	SHEET NO.	TOTAL SHEETS
		CONST. NO.	R/W NO.			
8	MONT.	6(16) 305	6(13) 305	8156-13	12	77

MENASCO - McGUINN ASSOCIATES
HELENA, MONTANA

TETON RIVER NO. 8 SO.

GROSS R/W ACREAGE	0.3 A
EXIST. R/W ACREAGE	0.0 A
NET R/W ACREAGE	0.3 A
REMAINDER ON LEFT	39.7 A
REMAINDER ON RIGHT	0.0 A

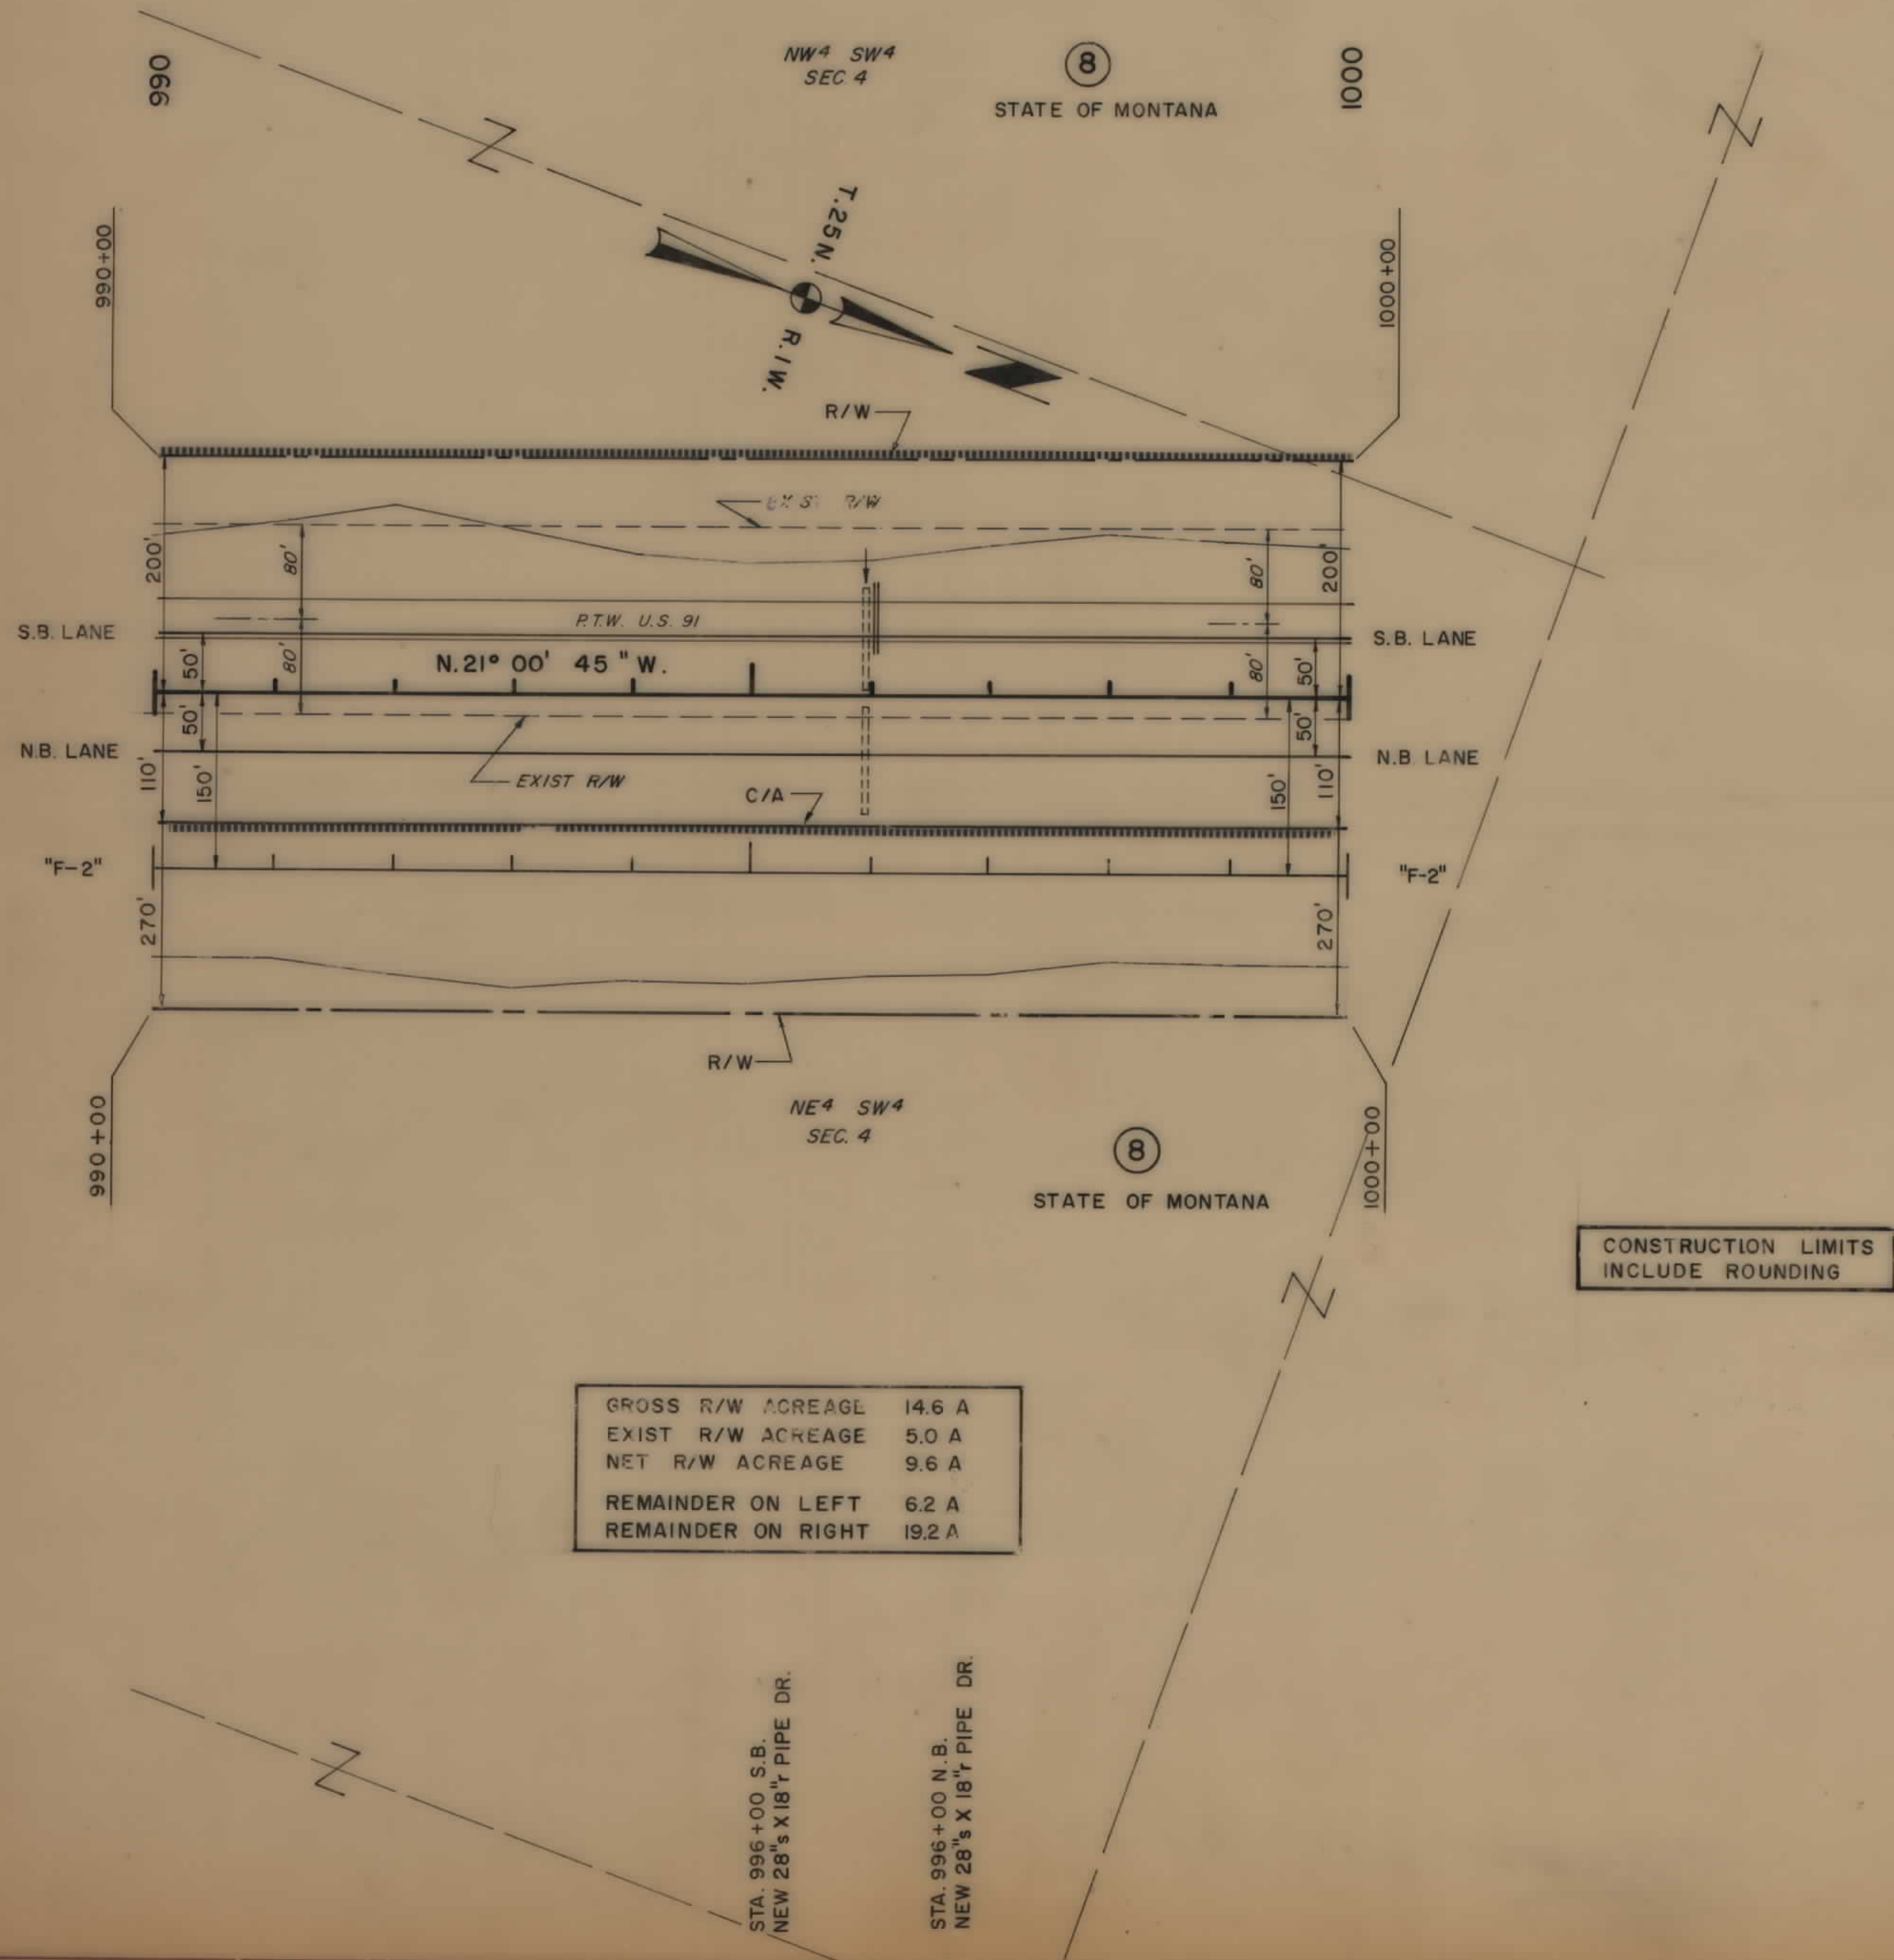

0' 50' 100'

CONSTRUCTION LIMITS	
TOP OF CUT	_____
TOE OF FILL	_____
MAP TRANS TO R/W	_____
MAP REVISED	Sept 4-8-75
B.P.R. APPROVAL	7-3-72

STATE OF MONTANA
STATE HIGHWAY COMMISSION
LAND REQUIRED FOR RIGHT OF WAY
TETON COUNTY
SCALE: 1" = 100' MAP COMPLETED

OWNERSHIPS								
PARCEL	NAME	ADDRESS	TOTAL ACREAGE	GROSSTAKE ACREAGE	P.T.W. ACREAGE	NET TAKE ACREAGE	REMAINDER	
							LEFT	RIGHT
8	STATE OF MONTANA	HELENA, MONTANA	2480.0	126.3	46.6	79.7	811.6	1542.1
9-9A	GLEN V. MAYER	BRADY, MONTANA	SEE SHEET 15					
10	C.H. CRANE et ux	BRADY, MONTANA	SEE SHEET 16					

FED. ROAD DIV. NO.	STATE	E.A.P. NO.	STATE NO.	SHEET NO.	TOTAL SHEETS
8	MONT.	6(16) 305	6(13) 305	8156-13	13

MENASCO-McGUINN ASSOCIATES
HELENA, MONTANA

TETON RIVER NO. 8 SO

GROSS R/W ACREAGE	9.9 A
EXIST R/W ACREAGE	4.5 A
NET R/W ACREAGE	5.4 A
REMAINDER ON LEFT	29.9 A
REMAINDER ON RIGHT	0.2 A


GROSS R/W ACREAGE	29.7 A
EXIST. R/W ACREAGE	4.8 A
NET R/W ACREAGE	24.9 A
REMAINDER ON LEFT	8.8 A
REMAINDER ON RIGHT	1.5 A

GROSS R/W ACREAGE	4.9 A
EXIST. R/W ACREAGE	0.6 A
NET R/W ACREAGE	4.3 A
REMAINDER ON LEFT	0.0 A
REMAINDER ON RIGHT	35.1 A

GROSS R/W ACREAGE	0.8 A
EXIST. R/W ACREAGE	0.0 A
NET R/W ACREAGE	0.8 A
REMAINDER ON LEFT	0.0 A
REMAINDER ON RIGHT	39.2 A

CURVE DATA						
NO.	"C-1" RAMP	"C-3" RAMP	"C-4" RAMP	"F-2" FRT'G. RD.	"F-2" FRT'G. RD.	
PI.	1015+96.92	1029+28.43	1028+92.63	1023+46.85	1016+88.0	1029+16.50
Δ	14° 36' 44"	20° 57' 29"	21° 12' 12"	30° 38' 22"	34° 19' 30"	58° 37' 30"
D	5° 00'	6° 00'	6° 00'	4° 00'	4° 00'	6° 00'
T	146.92'	176.62'	178.74'	392.39'	442.37'	954.93'
L	292.25'	349.30'	353.39'	765.99'	858.13'	536.16'
R	1145.92'	954.93'	954.93'	1432.40'	1432.39'	977.06'
S	0.07'/FT	0.06'/FT	0.06'/FT	0.06'/FT	0.06'/FT	0.06'/FT


CONSTRUCTION LIMITS TOP OF CUT TOE OF FILL	STATE OF MONTANA STATE HIGHWAY COMMISSION LAND REQUIRED FOR RIGHT OF WAY TETON COUNTY SCALE: 1"=100' MAP COMPLETED
--	--

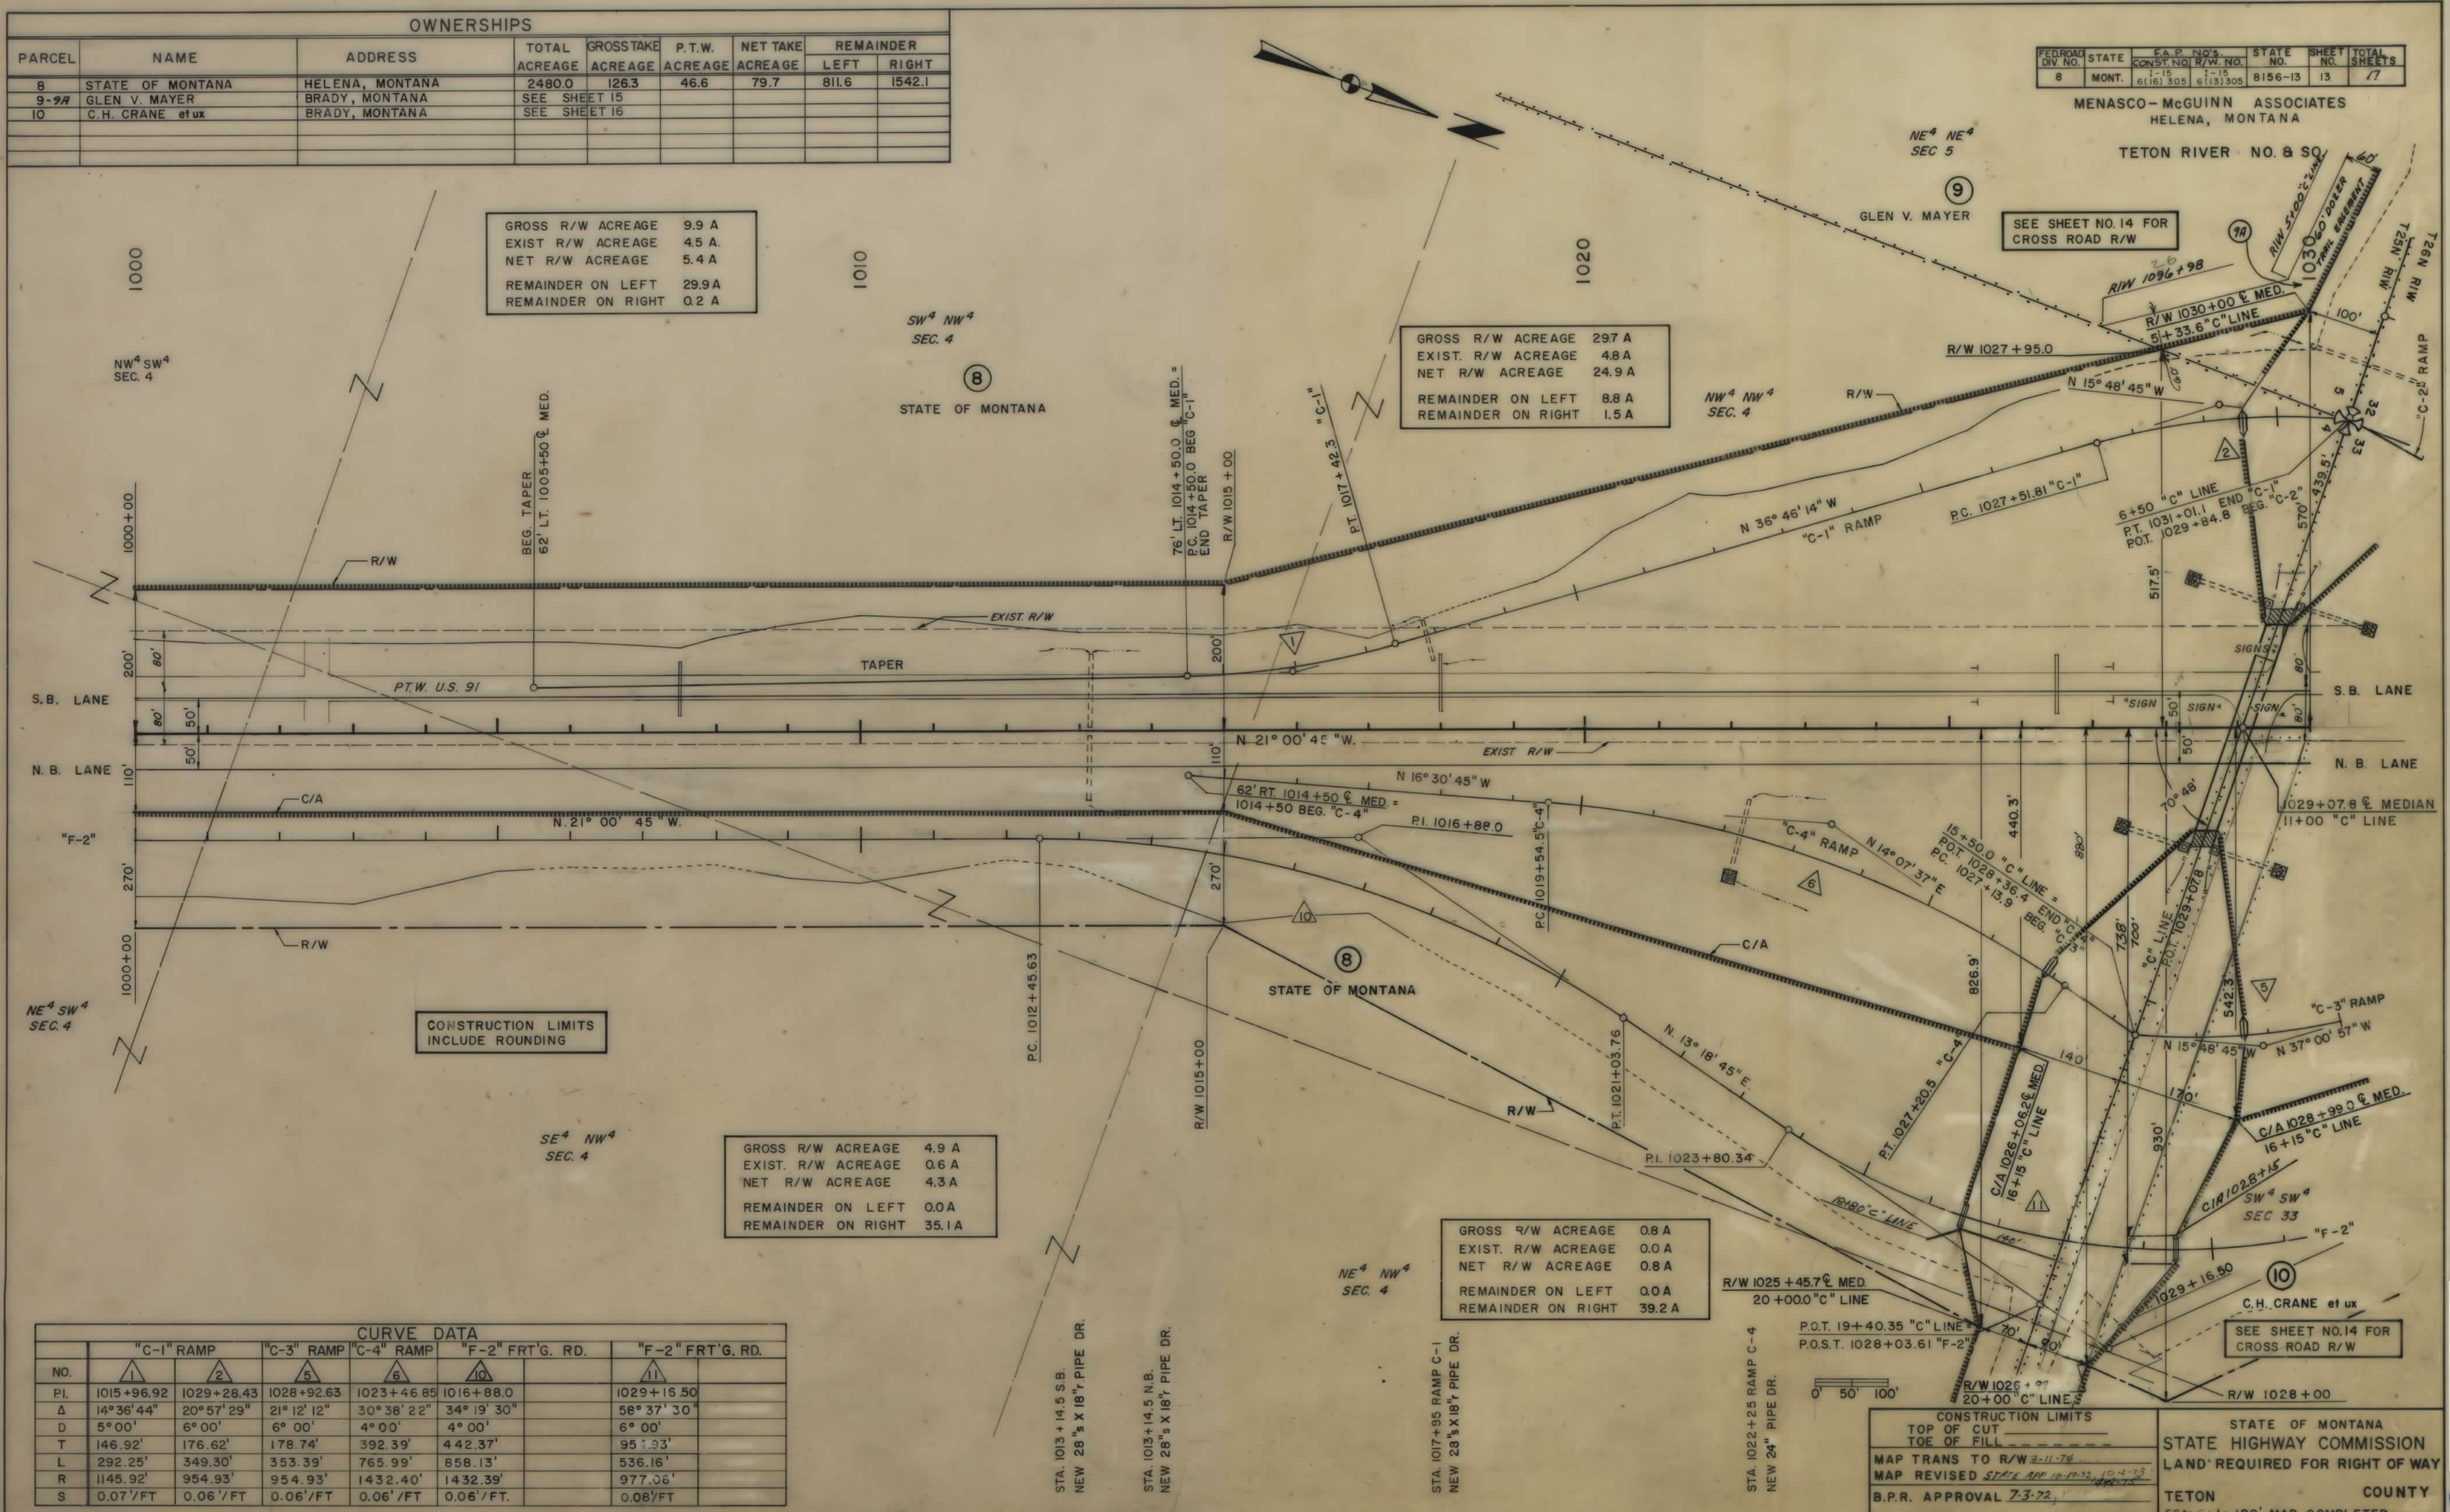

15-6(13)305 SH 13 OF 17

FED. ROAD DIV. NO.	STATE	F.A.P. NO'S. CONST. NO. R/W. NO.	STATE NO.	SHEET NO.	TOTAL SHEETS
8	MONT.	1-15 6(16) 305	1-15 6(13) 305	8156-13	14

TETON RIVER-NO. 8 SO.

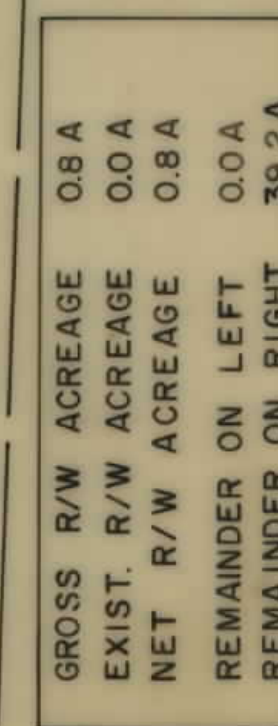


CONSTRUCTION LIMITS		STATE OF MONTANA	
TOP OF CUT	_____	LAND HIGHWAY COMMISSION	
TOE OF FILL	_____	LAND REQUIRED FOR RIGHT OF WAY	
MAP TRANS TO R/W		TETON COUNTY	
MAP REVISED <u>STATE PROJECT 8-11-74 4875</u>		SCALE: 1" = 100' MAP COMPLETED	
B.P.R. APPROVAL <u>7-3-72</u>			

OWNERSHIPS								
PARCEL	NAME	ADDRESS	TOTAL ACREAGE	GROSSTAKE ACREAGE	P.T.W. ACREAGE	NET TAKE ACREAGE	REMAINDER	
							LEFT	RIGHT
9	GLEN V. MAYER	BRADY, MONTANA	SEE SHEET 14					
10	C.H. CRANE et ux	BRADY, MONTANA	SEE SHEET 16					

FED. ROAD DIV. NO.	STATE	E.A.P. NO.	STATE NO.	SHEET NO.	TOTAL SHEETS
8	MONT.	1-15 6(16) 305	2-15 6(13) 305	8156-13	15 / 7

MENASCO-McGUINN ASSOCIATES
HELENA, MONTANA

TETON RIVER - NO. 8 & SO.

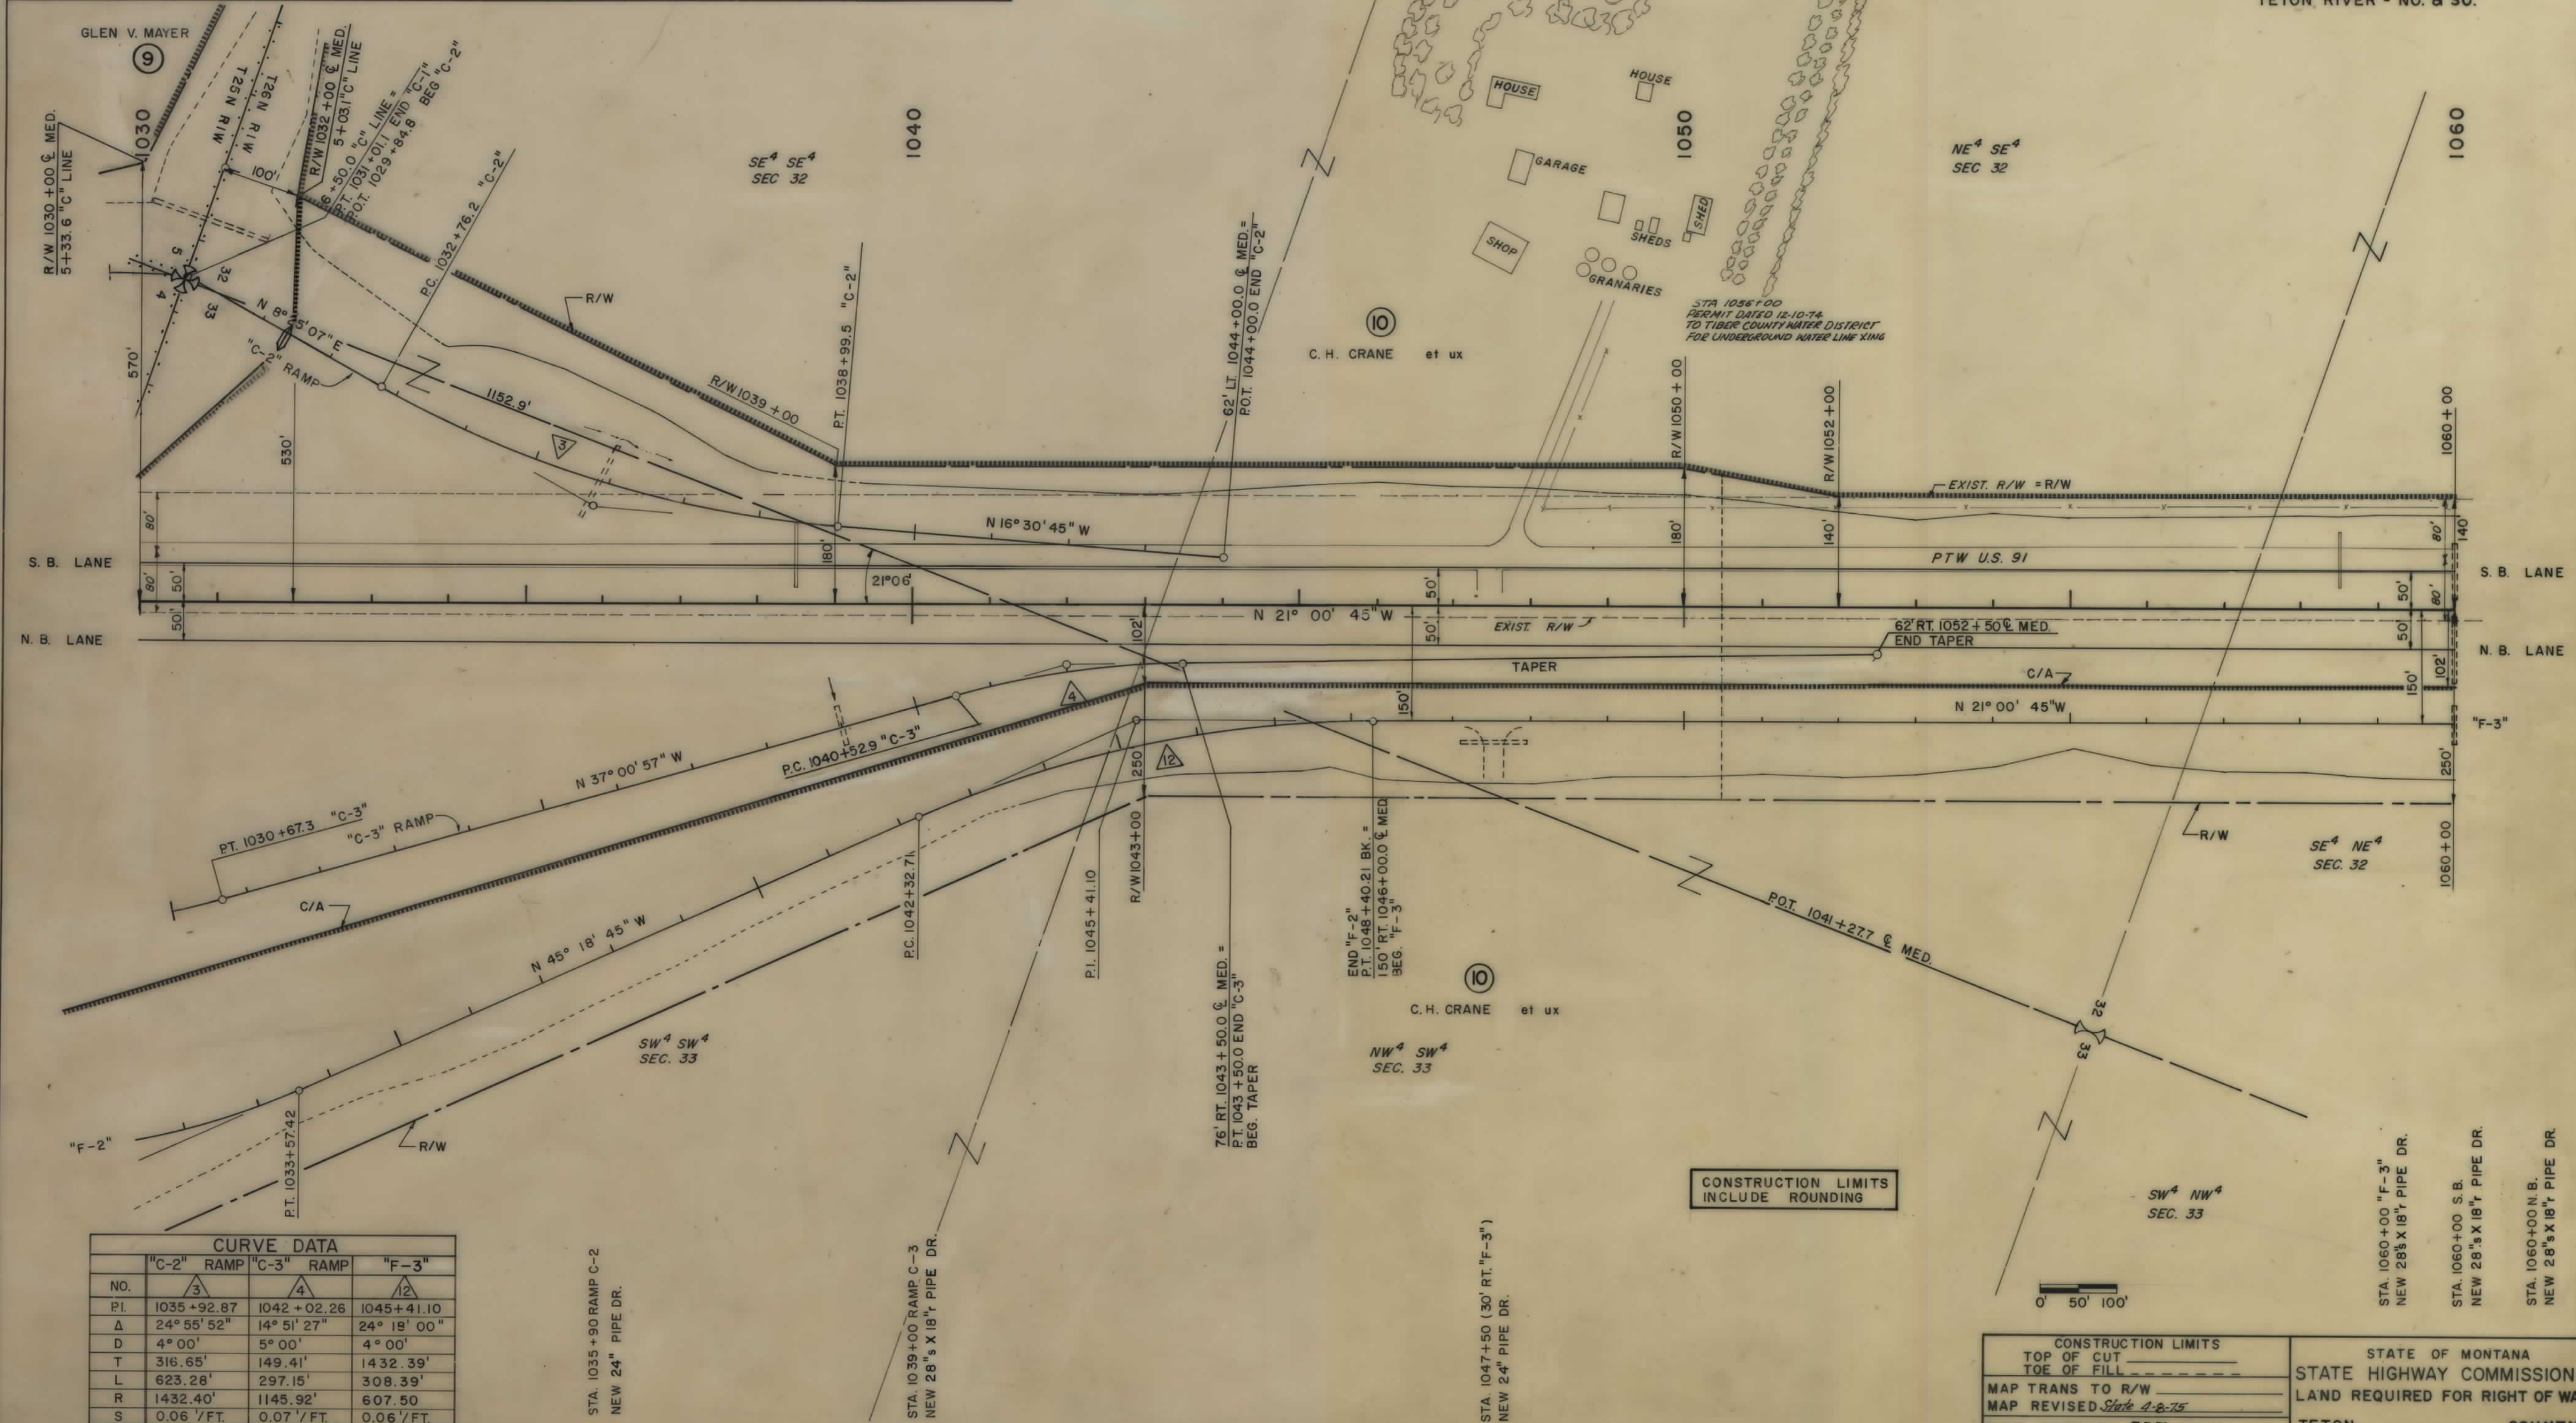

CURVE DATA			
NO.	"C-2" RAMP	"C-3" RAMP	"F-3"
PI.	1035+92.87	1042+02.26	1045+41.10
Δ	24° 55' 52"	14° 51' 27"	24° 18' 00"
D	4° 00'	5° 00'	4° 00'
T	316.65'	149.41'	1432.39'
L	623.28'	297.15'	308.39'
R	1432.40'	1145.92'	607.50'
S	0.06' / FT.	0.07' / FT.	0.06' / FT.

STA. 1035+90 RAMP C-2
NEW 24" PIPE DR.

STA. 1039+00 RAMP C-3
NEW 28" X 18" PIPE DR.

STA. 1047+50 (30' RT. "F-3")
NEW 24" PIPE DR.

CONSTRUCTION LIMITS
INCLUDE ROUNDING


CONSTRUCTION LIMITS	
TOP OF CUT	
TOE OF FILL	
MAP TRANS TO R/W	
MAP REVISED	State 4-8-75
B.P.R. APPROVAL	7-3-72, 12-24-74

STATE OF MONTANA
STATE HIGHWAY COMMISSION
LAND REQUIRED FOR RIGHT OF WAY
TETON COUNTY
SCALE: 1"=100' MAP COMPLETED

OWNERSHIPS								
PARCEL	NAME	ADDRESS	TOTAL ACREAGE	GROSS TAKE ACREAGE	P.T.W. ACREAGE	NET TAKE ACREAGE	REMAINDER	
10	C.H. CRANE et ux	BRADY, MONTANA	1363.9	74.0	20.6	53.4	783.9	506.0
11	BURLINGTON NORTHERN			SEC	SHEET	# 17		

FED. ROAD DIV. NO.	STATE	E.A.P. NO.	STATE SHEET NO.	TOTAL SHEETS
8	MONT.	1-15 6(16) 305	8156-13	16

MENASCO-McGUINN ASSOCIATES
HELENA, MONTANA
TETON RIVER - NO. 8 & SO.

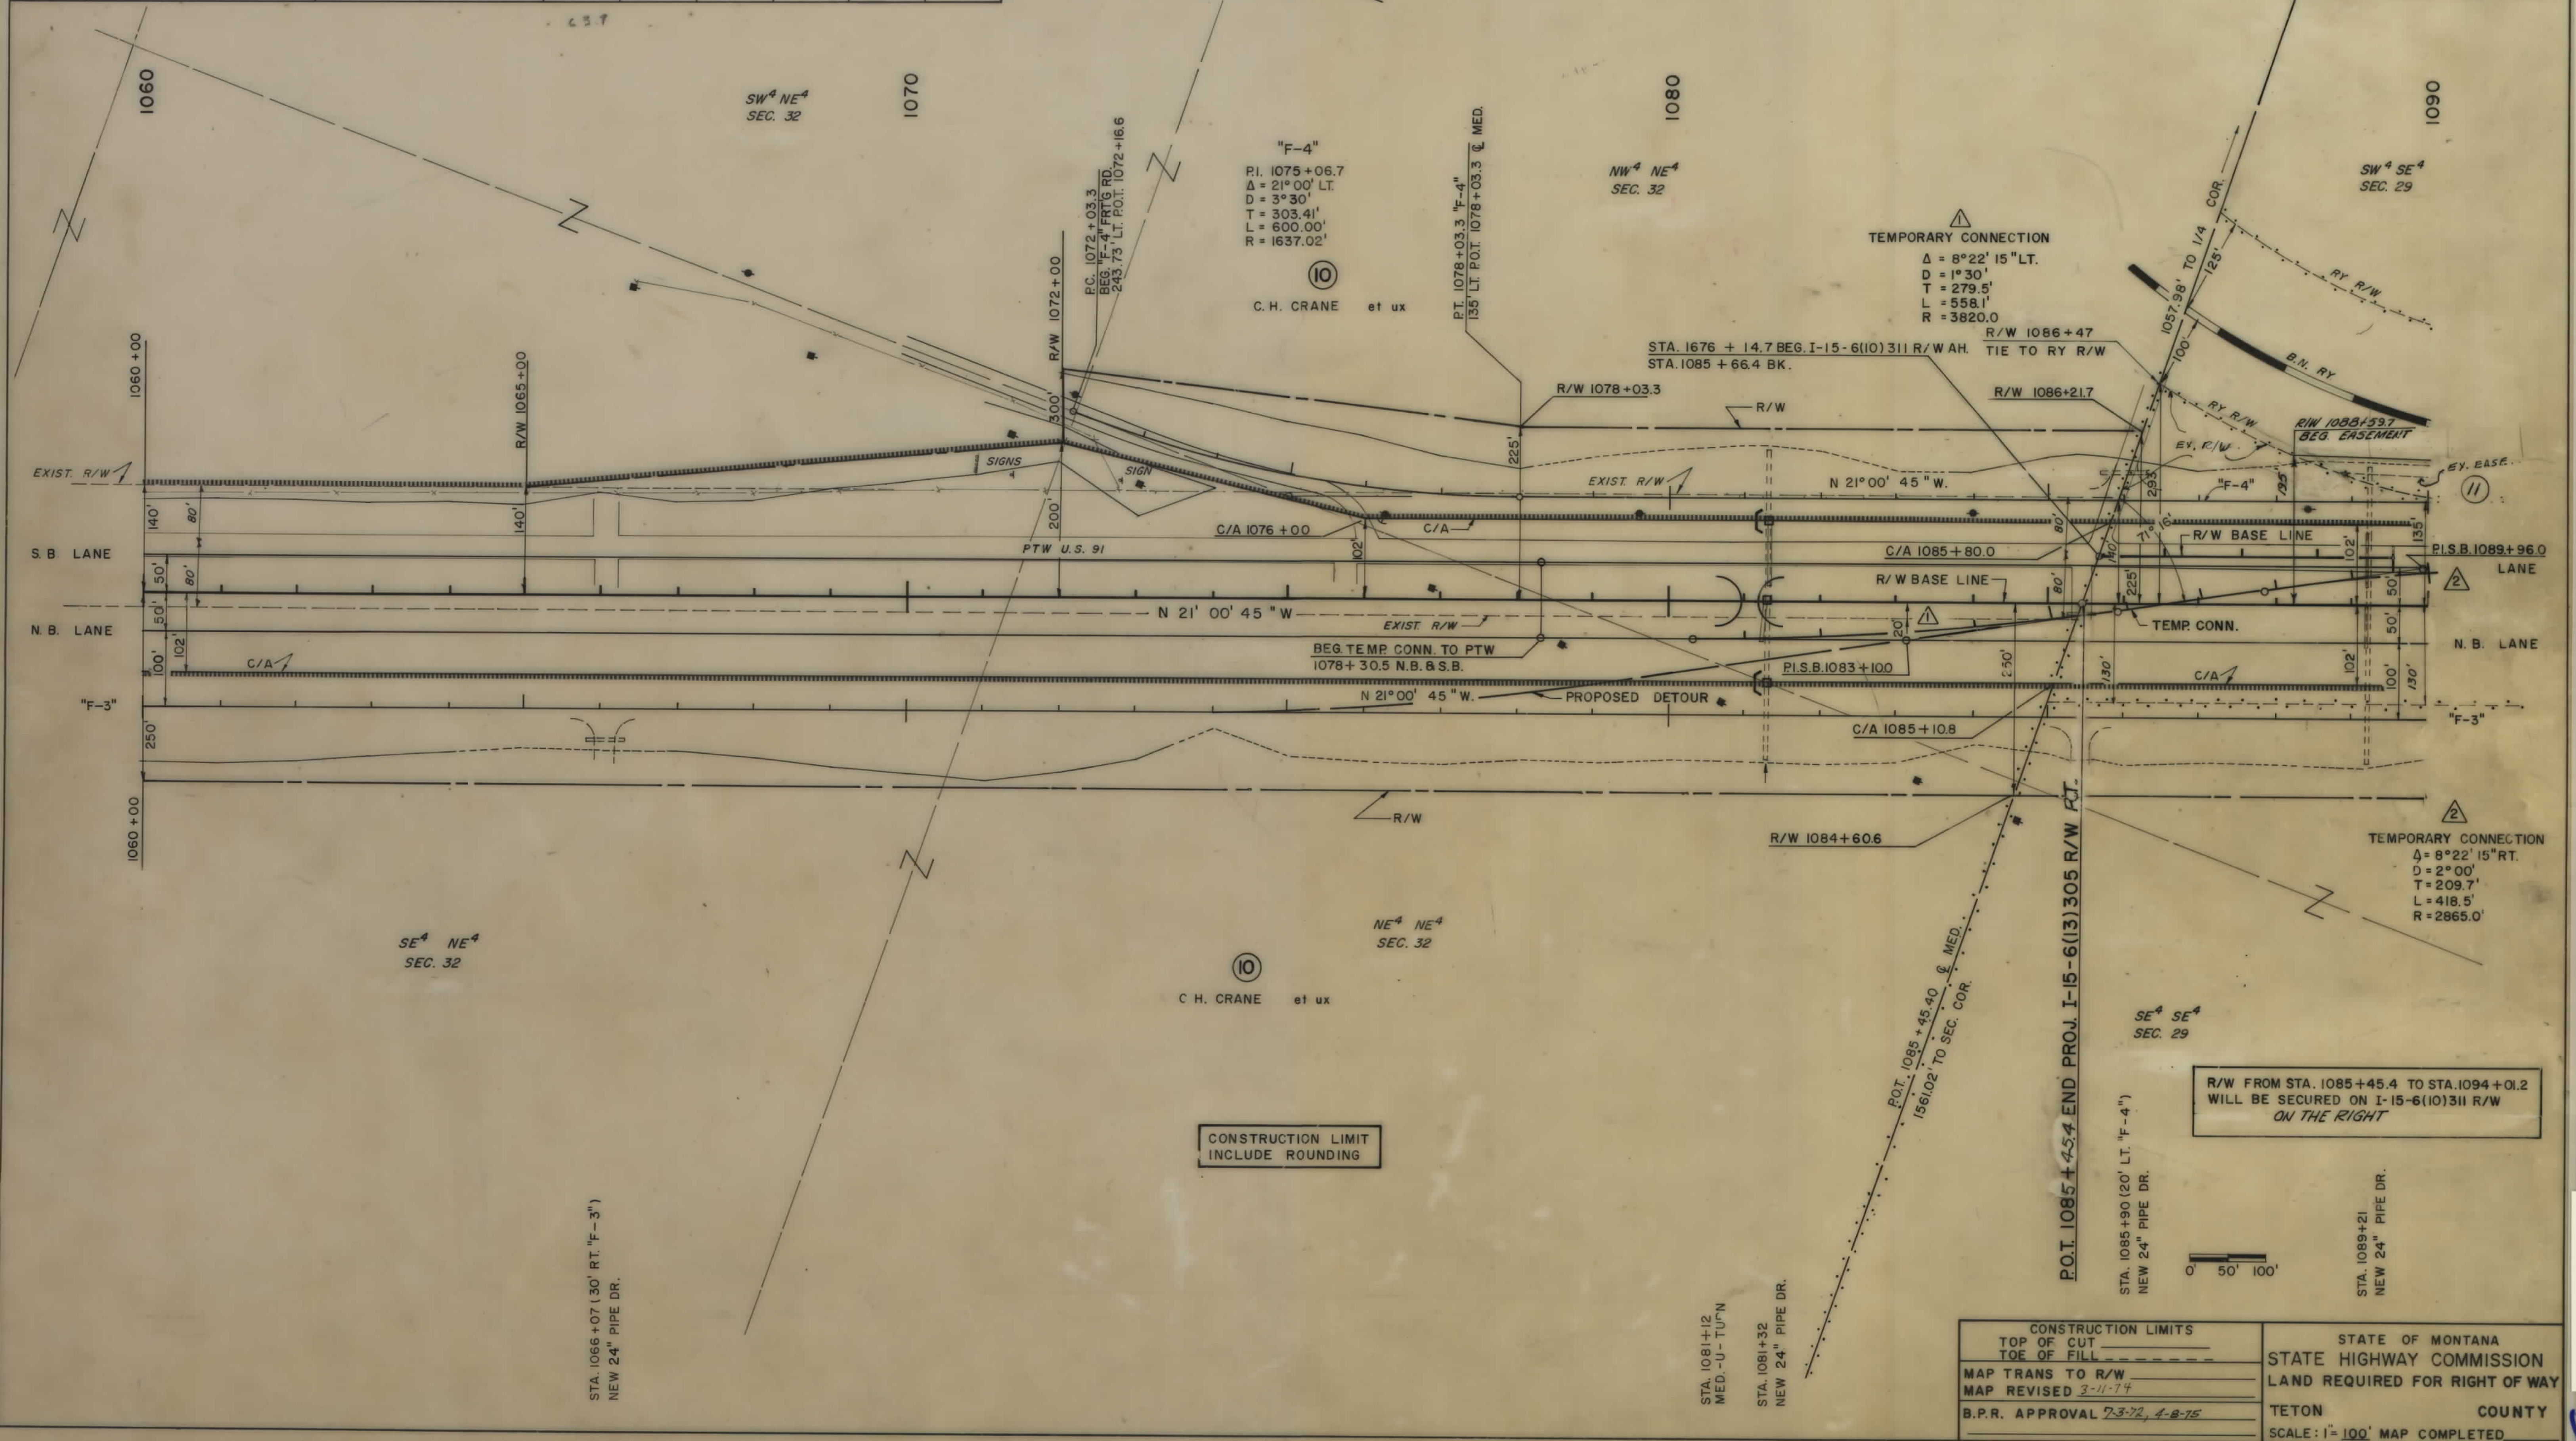

CONSTRUCTION LIMITS		STATE OF MONTANA	
TOP OF CUT		STATE HIGHWAY COMMISSION	
TOE OF FILL		LAND REQUIRED FOR RIGHT OF WAY	
MAP TRANS TO R/W		TETON COUNTY	
MAP REVISED 3-11-74		SCALE: 1" = 100' MAP COMPLETED	
B.P.R. APPROVAL 7-3-72, 4-8-75			

