


PLANS
NOT
TO
SCALE

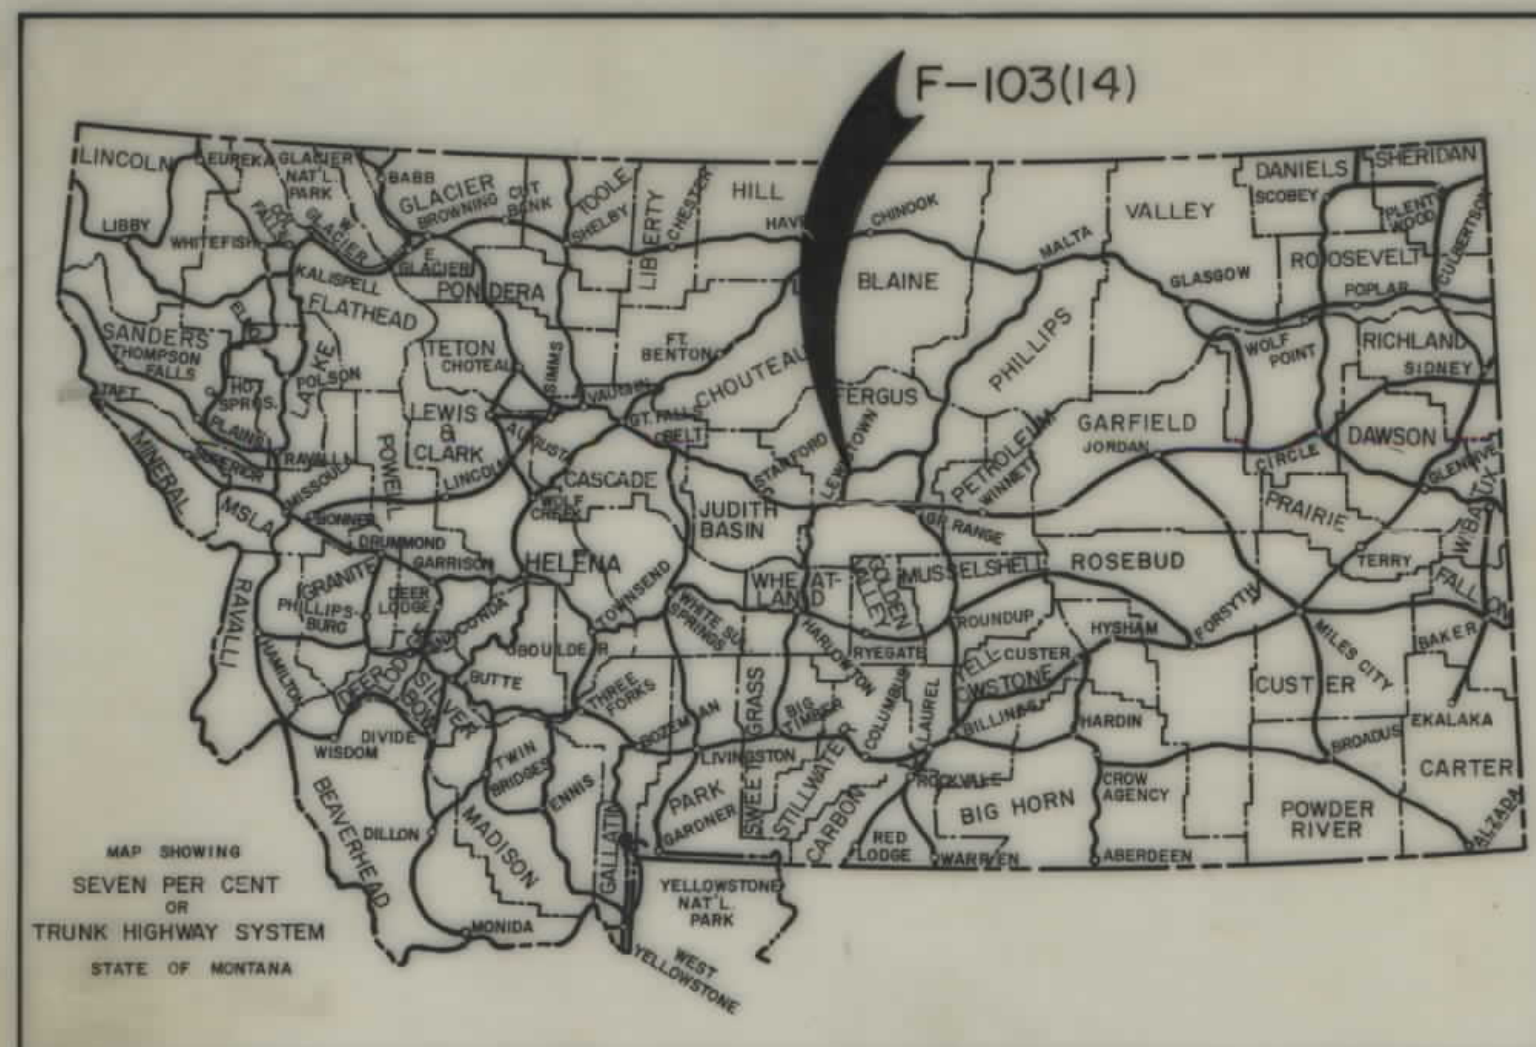


FED. ROAD DIST. NO.	STATE OF	FED. AID PROJECT NUMBERS		STATE NO.	SHEET NO.	TOTAL SHEETS
		CONST. NO.	R/W NO.			
8	MONTANA		F-103(14)	1103-14	1	12

STATE OF MONTANA
DEPARTMENT OF HIGHWAYS
RIGHT OF WAY PLAN OF
FEDERAL AID PROJECT NO. F-103(14) R/W
F-103(1) CONST.
LEWISTOWN - NORTH


2.721 MILES

INDEX		
PARCEL NO.	OWNERSHIPS	SHEET NO.
1	MONT. STATE WATER CONSERVATION BD.	2
2	MARY KOSTOHRIS & MARY FILIPEK	2
3	B.N.R.R.	2
4	JOSEPHINE BIALEK	3
5	GEORGE L. MACHLER	3
6	HELEN A. FULBRIGHT	3
7	KARL & MYRTLE EGELAND	3
8	WINIFRED SMITH & MILDRED HAWKINS	3
9	GEORGE L. MACHLER C/D	
	CLARENCE & MARY DAVIDSON	3
10	M.H. & M.R. NORMAN	3
11	WINIFRED SMITH & MILDRED HAWKINS	3
12 & 13	M.H. & M.R. NORMAN	3
14, 14A	BEN SATRAN ET AL.	3
15	GEORGE L. MACHLER	3, 4
16	KAY BROOKS	3, 4
17	FRANK & ANNA L. BRADY	4
18	DOLORES G. DODGE	4
19	ROBERT H. & RUTH McNEIL	4
20	HERBERT & ANNA B. REUTHER	4
21	LOREN P. WALLACE C/O	
	GERALD & EVELYN BUSSEY	4
22	SPIRO A. FABIAN	4
23	GERALD W. BUSSEY	4
24	CHARLES L. GREEN	4
25 & 33	CENTRAL MONTANA STOCKYARDS	4, 5, 6 & 7
26	ROGER L. & JOAN C. POLLARD	4
27	J.F. & LYDIA R. COMES	4
28	ANDREW KUKES	4, 5
29	ANNABELLE KRAV'K	5
30, 31	COUNTY OF FERGUS	5, 6 & 7
32	C.M. ST. P. & P. R.R.	5 THRU 12
34	PEAVEY COMPANY	6
35	VINETTE FABIAN	9
36, 37	MILLER & WINCKLER PACKING CO.	10, 11
38	FRANK J. ETHEL M. JAMES F. FISHER	11, 12
3 L-1	EXXON (OPERATOR, DONALD CRAMER)	2
32 L-1	FARMER'S UNION	8
39	DEPT. OF HIGHWAYS	8
40	CROWLEY DITCH CO.	5

CONVENTIONAL SIGNS	
RIGHT OF WAY LINE	---
CENTERLINE (C) OR PROJECTED LINE	---+---
ST'D. CENTERLINE	---+---
PARCEL NUMBER	(2)
OWNERSHIP BOUNDARY	---
R/W USE EXISTING R/W LT OR RT.	---
PRESENT TRAVELED WAY (RT.W.)	---
R/W LINE FENCED	---
RAILROAD R/W	---
CONSTRUCTION LIMITS	CUT --- FILL ---
FENCE LINE	---
CONTROL OF ACCESS WITH FENCE	---
CONTROL OF ACCESS WITHOUT FENCE	---
GATE IN FENCE	---
CATTLE GUARD-24'	---
STATE & NATIONAL BORDER LINES	---
CITY OR TOWN LIMITS LINE	---
COUNTY LINE	---
RESERVATION LINE	---
TOWNSHIP & SECTION LINE	---
1/2 SECTION LINE	---
1/4 SECTION LINE	---
SECTION CORNER	FOUND UNFOUND
1/4 SECTION COR.	---
1/16 SECTION COR.	---
CENTER OF SECTION	---
TELEPHONE OR TELEGRAPH POLES IN PLACE	---
POWER POLES IN PLACE	---
TEL OR TEL OR POWER POLES TO BE MOVED	---
NEW PIPES	---
OLD PIPES IN PLACE	---
OUTLET DITCH	---
INLET DITCH	---
DITCHES	---
CHANNEL CHANGES	CH. CH. ---
BRIDGE	---
RAILROADS	---

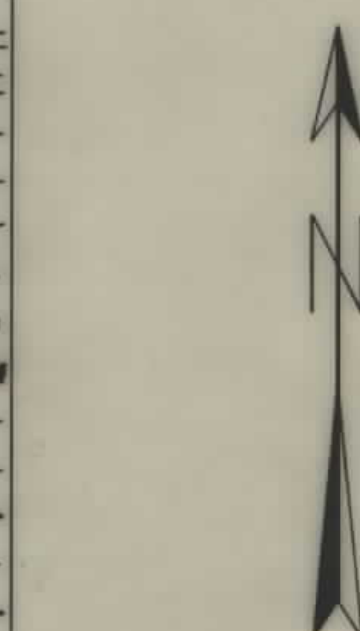

PROJ. ST. STA. 68+20 END F-103(14)

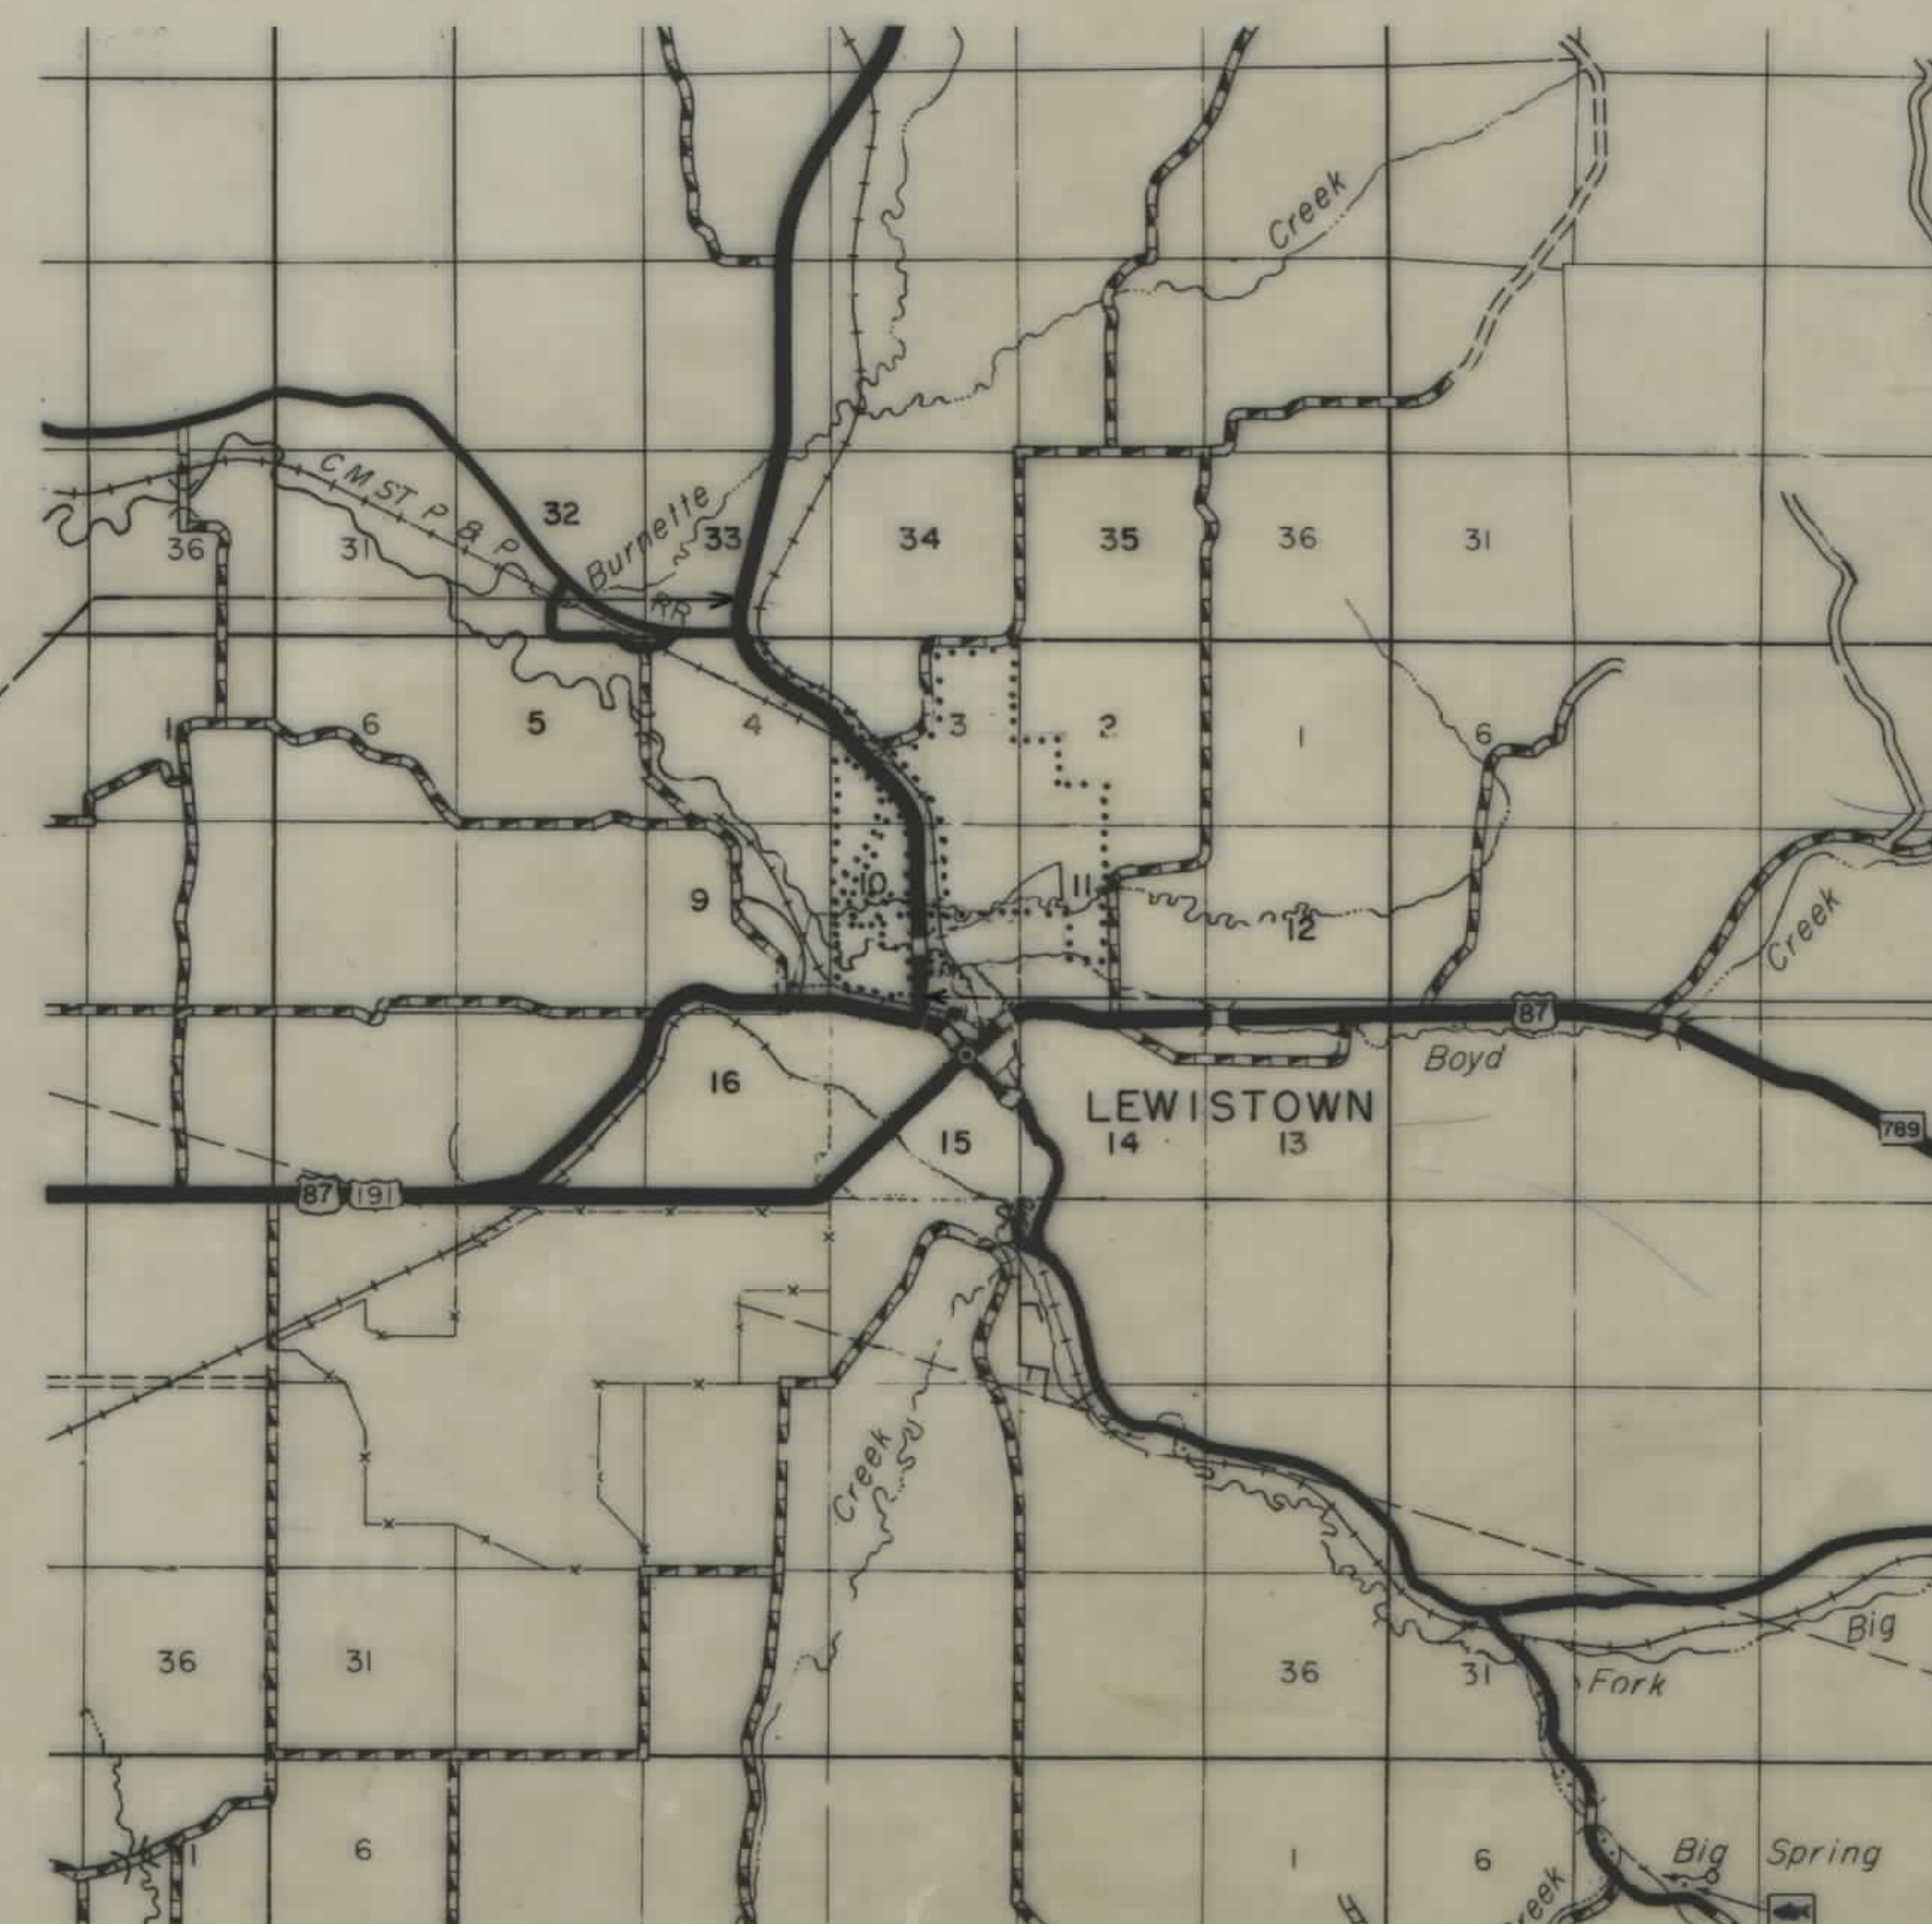

0+000 BEG F-103(14)
159+03.9 ON F-389(1)


STATE OF MONTANA DEPARTMENT OF HIGHWAYS	
APPROVED: 9-14 1972	
H.J. ANDERSON DIRECTOR OF HIGHWAYS BY: <i>Jack R. Beckert</i> ADMINISTRATOR ENGINEERING DIVISION	
U.S. DEPARTMENT OF TRANSPORTATION FEDERAL HIGHWAY ADMINISTRATION	
APPROVED:	DATE
DIVISION ENGINEER	

STATE 1-11-73, 8-7-73, 9-7-76

Auth. TO Acq. 1-15-73
7-3-73, 9-24-73, 8-28-75

OWNERSHIPS									
PARCEL	NAME	ADDRESS	TOTAL AREA	GROSS R/W AREA	P.T.W. AREA	AREA TO BE ACQUIRED	REMAINDER		CONST. PERMIT AREA
							LEFT	RIGHT	
4	JOSEPHINE BIALEK	302 5th Ave. N., LEWISTOWN, MONT.							1753.5F.
5	GEORGE L. MACHLER	LEWISTOWN, MONTANA	20,500.3F.	2050.3F.	0	2050.3F.	10,450.3F.		2103.5F.
6	HELEN A. FULBRIGHT	436 So. TRACY, BOZEMAN, MONT.							8105.5F.
7	KARL & MYRTLE EGELAND	825 1st Ave. N., LEWISTOWN, MONT.							
8	WINIFRED SMITH AND MILDRED HAWKINS	314 8th Ave., LEWISTOWN, MONT. RENO, NEVADA	7250.3F.	500.3F.	0	500.3F.		6750.3F.	
9	GEORGE MACHLER, C/D	LEWISTOWN, MONTANA	60,000.3F.	4800.3F.	0	4800.3F.	55,200.3F.		2250.3F.
10	M.H. & M.R. NORMAN	DANVERS, MONTANA	14,500.3F.	1,200.3F.	0	1,200.3F.		13,300.3F.	
11	MILDRED HAWKINS AND WINIFRED SMITH	RENO, NEVADA							
12	M.H. & M.R. NORMAN	314 8th Ave., LEWISTOWN, MONT. DANVERS, MONTANA	21,750.3F.	1500.3F.	0	1500.3F.		20,250.3F.	
13	" " " "	" " " "							
12 & 13	" " " "	" " " "	36,250.3F.	1500.3F.	0	1500.3F.		34,750.3F.	
14	BEN SATRAN, ET AL.	32 W. ROSE LANE, PHOENIX, ARIZ.	14.80	0.94	0.47	0.47		13.86	
15	GEORGE MACHLER	LEWISTOWN, MONTANA	36E	SHEET	#	4			
16	KAY BROOKE	" " " "	"	"	"	"			
14A	BEN SATRAN, ET AL.	32 W. ROSE LANE, PHOENIX, ARIZ.							3.51 AC. 0.42 AC.

FED. ROAD DIST. NO.	STATE OF	FED. AID PROJECT NUMBERS	STATE NO.	SHEET NO.	TOTAL SHEETS
8	MONTANA	CONST. NO. R/W NO. F-103(14)	1103-14	3	12

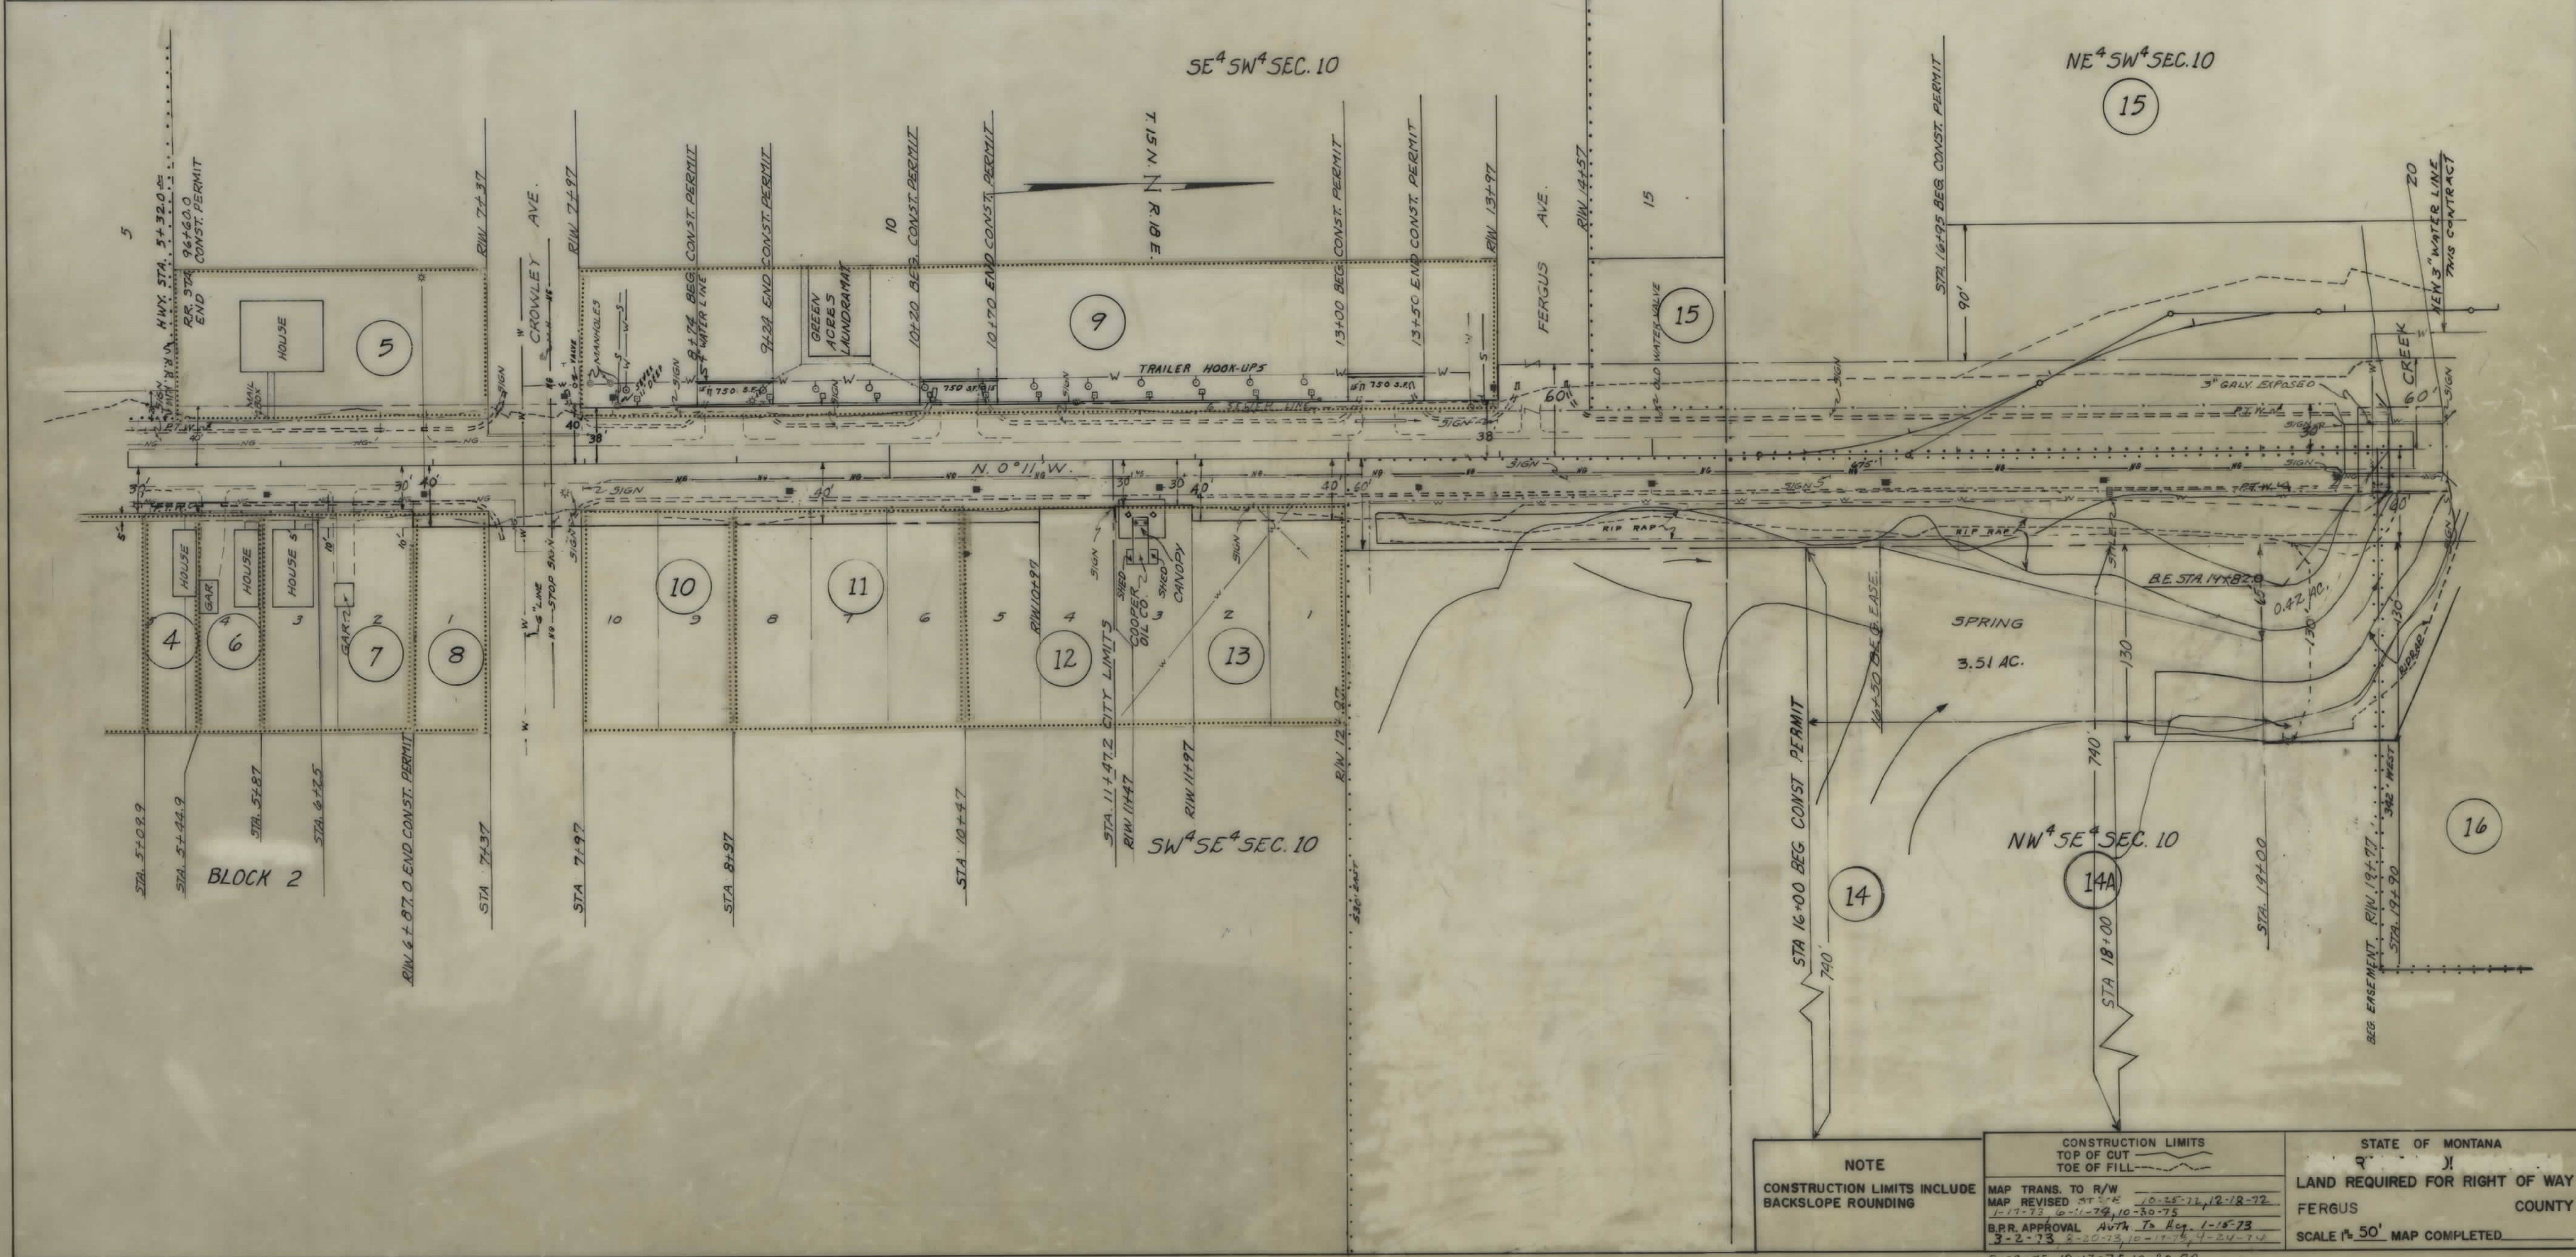


NOTE	CONSTRUCTION LIMITS TOP OF CUT TOE OF FILL	STATE OF MONTANA J

OWNERSHIPS									
PARCEL	NAME	ADDRESS	TOTAL AREA	GROSS R/W AREA	P.T.W. AREA	AREA TO BE ACQUIRED	REMAINDER		CONST. PERMIT AREA
							LEFT	RIGHT	
15	GEORGE L. MACHLER	LEWISTOWN, MONTANA	121.7 AC.	1.4 AC.	0.6 AC.	0.8 AC.	120.3 AC.		1.18 AC.
16	KAY BROOKS	"	1.0 AC.	0.1 AC.	0-	0.1 AC.		0.9 AC.	0.075
17	FRANK & ANNA L. BRADY	P.O. BOX 273, LEWISTOWN, MONT.	2.4 AC.	0.2 AC.	0-	0.2 AC.		2.2 AC.	
18	DOLORES G. DODGE	1112 5th Ave. So., LEWISTOWN, MONT.	37,888 S.F.	1940 S.F.	0-	1940 S.F.		35,748 S.F.	
19	ROBERT N. & RUTH McNEIL	"	24,570 S.F.	1350 S.F.	0-	1350 S.F.	23,220 S.F.		
20	HERBERT & ANNA B. REUTHER	"	29,034 S.F.	2965 S.F.	2040 S.F.	925 S.F.		26,069 S.F.	
21	LOREN P. WALLACE, C/D	RT. 3, LEWISTOWN, MONTANA	39,000 S.F.	500 S.F.	0-	500 S.F.	38,500 S.F.		
22	SOPHIA A. FASBAIN	BOX 154, LEWISTOWN, MONTANA	40,949 S.F.	4750 S.F.	3562 S.F.	1188 S.F.		36,219 S.F.	
23	GERALD W. BUSSEY	RT. 3, LEWISTOWN, MONTANA	34,100 S.F.	550 S.F.	0-	550 S.F.	33,550 S.F.		
24	CHARLES L. GREEN	402 W. CORCORAN ST., LEWISTOWN, MONTANA	32,300 S.F.	4000 S.F.	3000 S.F.	1000 S.F.		28,300 S.F.	
25	CENTRAL MONTANA STKYDS.	LEWISTOWN, MONT.	1011.0 AC.	1.5 AC.	0.8 AC.	0.7 AC.	1008.5 AC.	1.0 AC.	0.26 AC.
26	ROGER L. & JOHNC. POLLARD	LEWISTOWN, MONT.	1,000 S.F.	1000 S.F.	750 S.F.	250 S.F.		10,000 S.F.	
27	J.F. & LYDIA R. COMES	RTE. 3, BOX 172, LEWISTOWN, MONT.	37,094 S.F.	5000 S.F.	3750 S.F.	1250 S.F.		32,094 S.F.	0.06 AC.
28	ANDREW KUKES	RTE. 2, LEWISTOWN, MONT.	2.3 AC.	0.5 AC.	0.3 AC.	0.2 AC.		1.8 AC.	0.01 AC.

* SEE SHEET #5

NE⁴SW⁴SEC. 10

FED. ROAD DIST. NO.	STATE OF	FED. AID PROJECT NUMBERS	STATE NO.	SHEET NO.	TOTAL SHEETS
8	MONTANA	CONST. NO. R/W NO. F-103(14)	1103-14	4	12

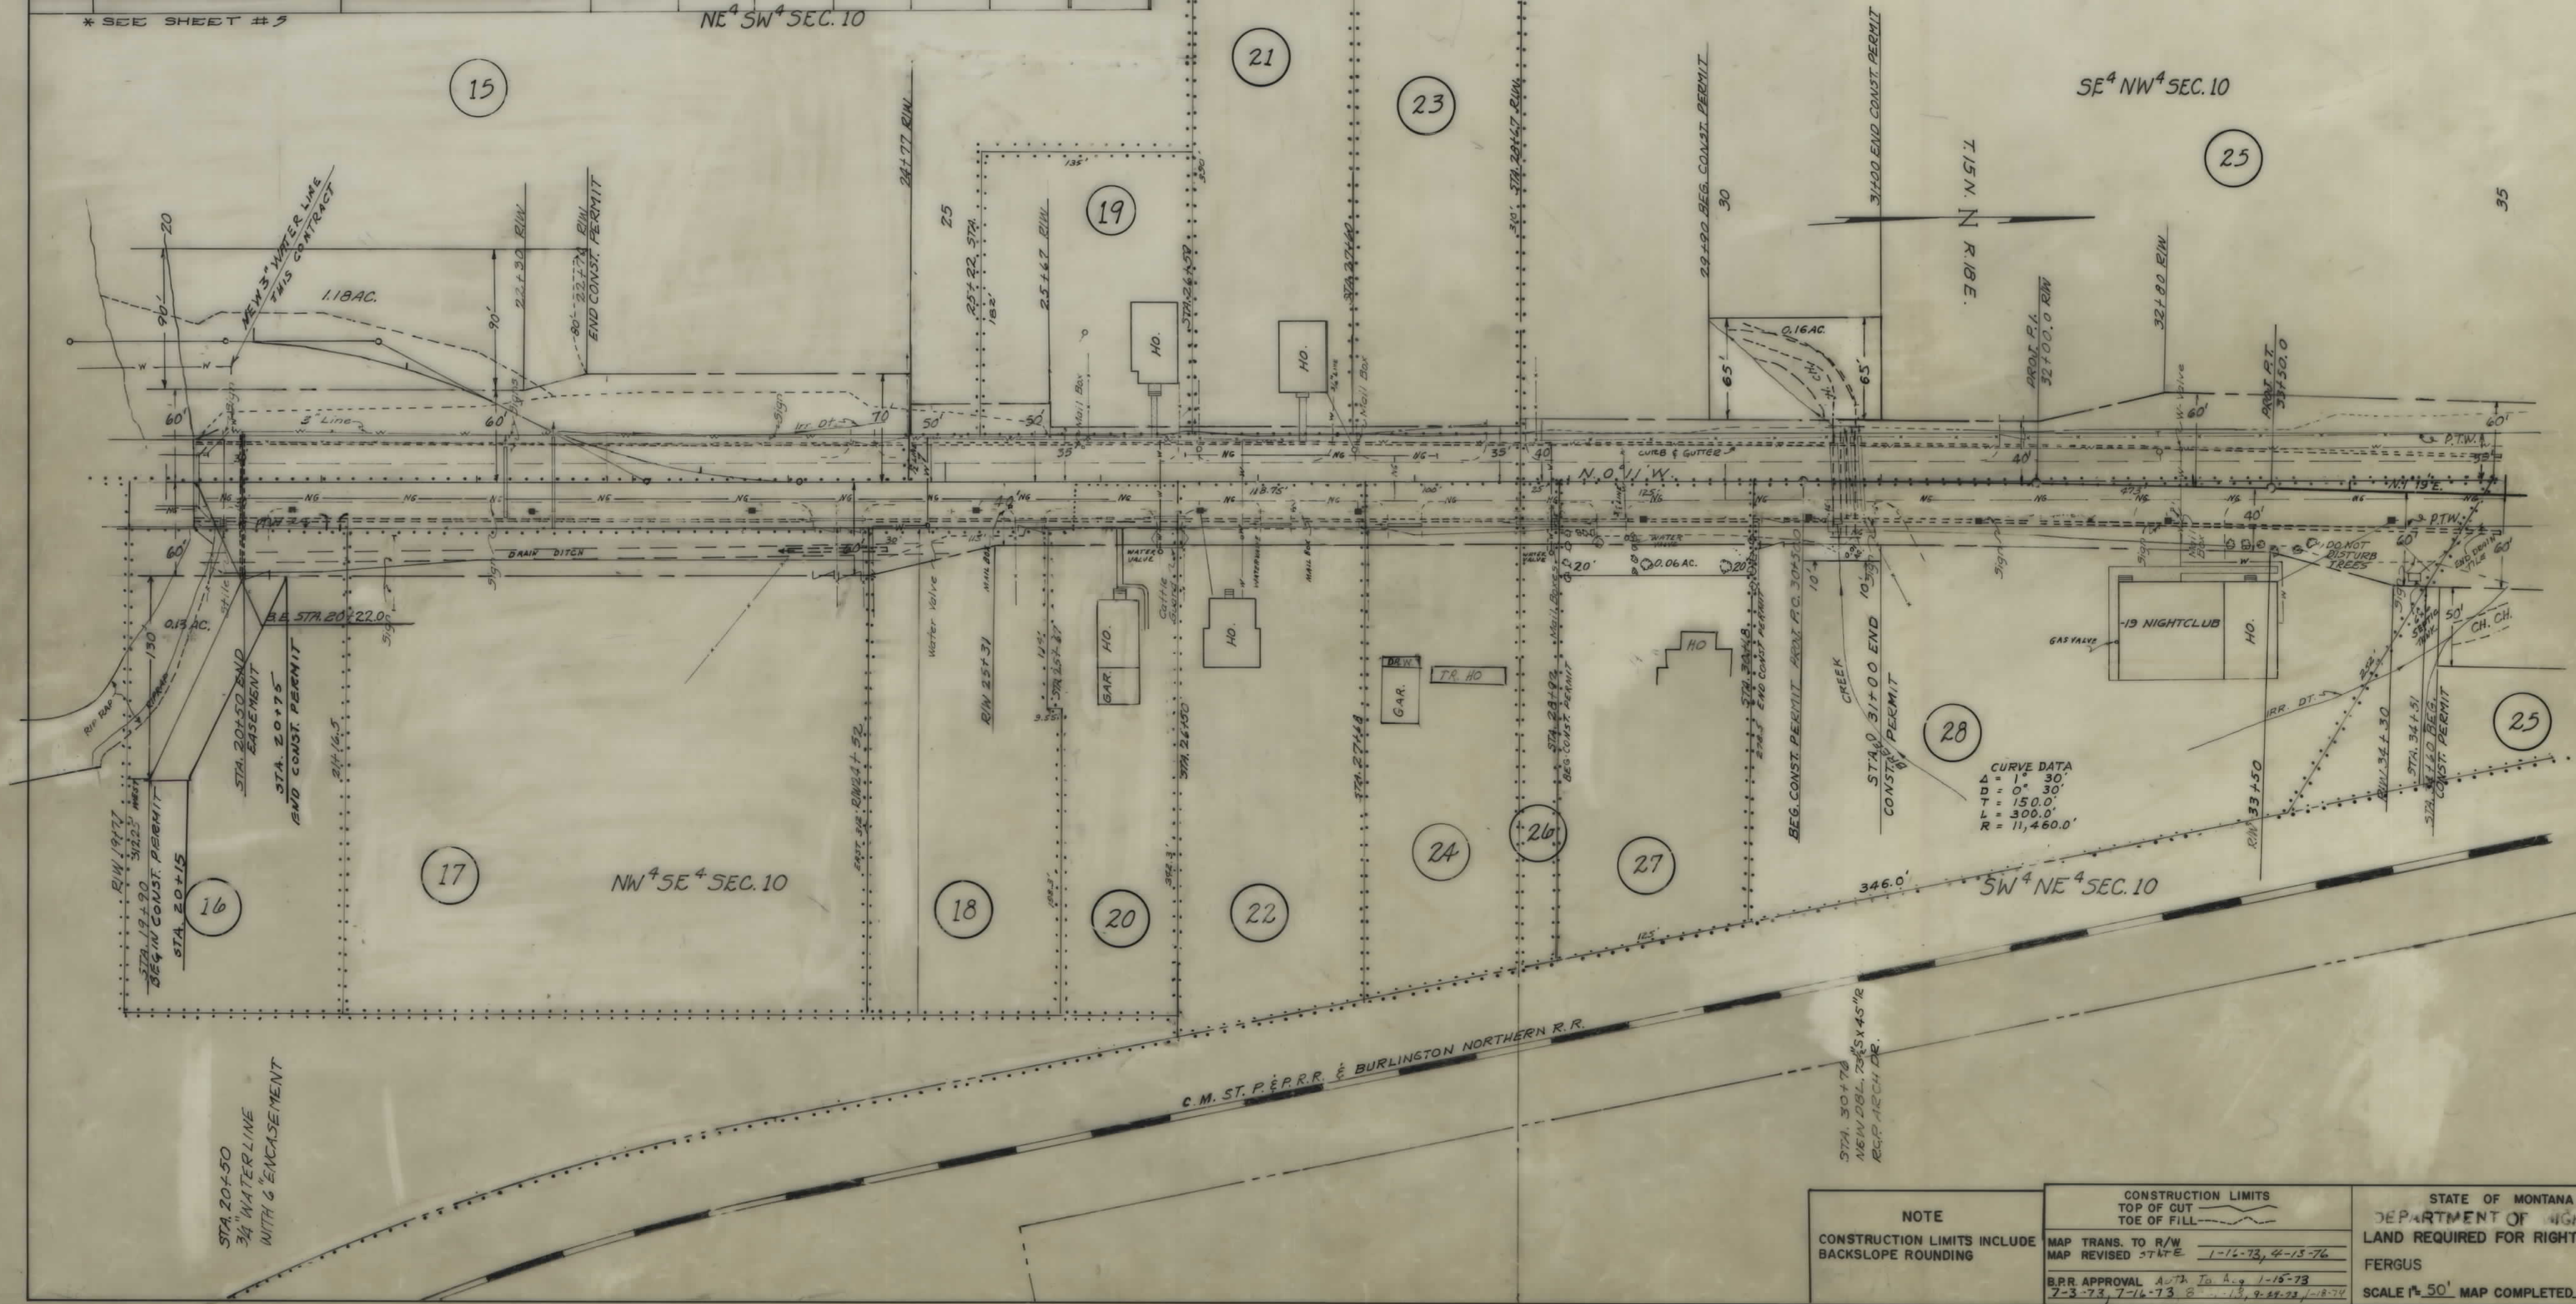

NOTE	CONSTRUCTION LIMITS		STATE OF MONTANA DEPARTMENT OF HIGHWAYS LAND REQUIRED FOR RIGHT OF WAY FERGUS COUNTY
	TOP OF CUT	TOE OF FILL	
CONSTRUCTION LIMITS INCLUDE BACKSLOPE ROUNDING	MAP TRANS. TO R/W MAP REVISED STATE 1-16-73, 4-15-76	MAP TRANS. TO R/W MAP REVISED STATE 1-16-73, 4-15-76	SCALE 1" = 50' MAP COMPLETED 6-18-75

