

PLANS
NOT
TO
SCALE

FED. ROAD DIST. NO.	STATE	FED. AID PROJECT NO.	STATE NO.	SHEET NO.	TOTAL SHEETS
8	MONT.	1-90-1(18)65	8901-18	1	15


STATE OF MONTANA

STATE HIGHWAY COMMISSION

RIGHT OF WAY PLAN OF

FEDERAL AID PROJECT NO. 1-IG-90-1(18)65 R/W
1-IG-90-1() CONST

TARKIO-EAST

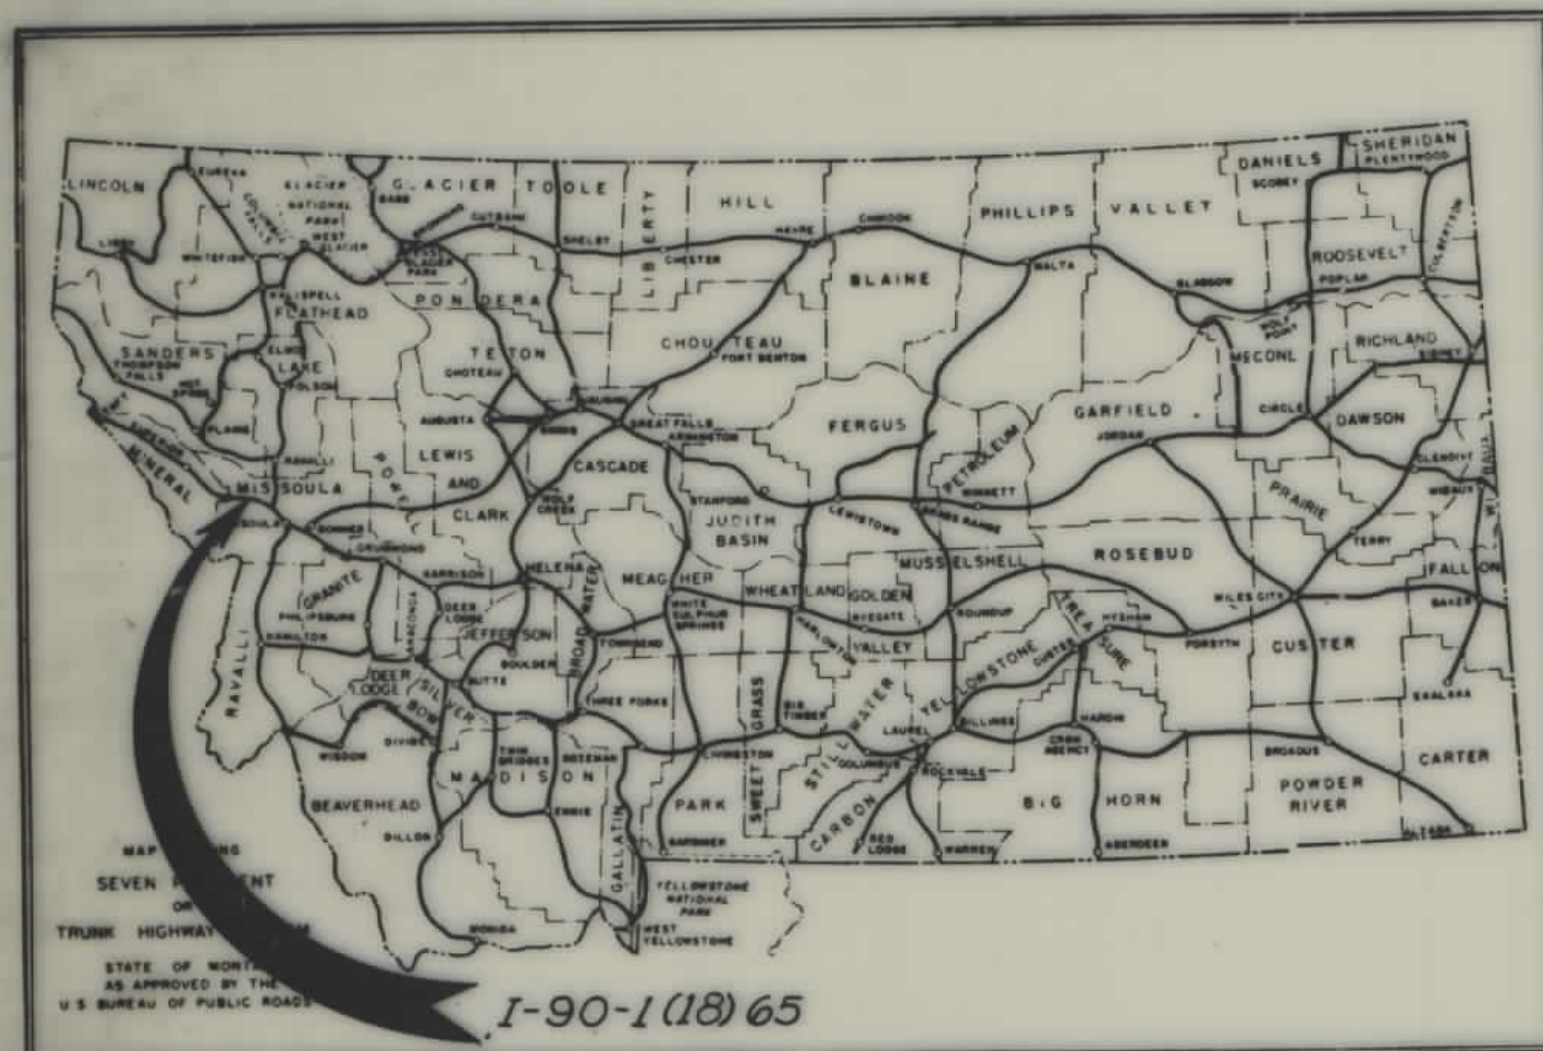

CONVENTIONAL SIGNS

STATE AND NATIONAL LINE.....	=====
COUNTY LINE.....	=====
CITY, VILLAGE OR BOROUGH LINE.....	=====
TOWNSHIP LINE.....	=====
SECTION LINE.....	=====
RESERVATION LINE.....	=====
FENCE LINE.....	=====
GUARD RAIL.....	=====
OWNERSHIP BOUNDARY.....	=====
RIGHT OF WAY LINE.....	=====
RIGHT OF WAY LINE FENCED.....	=====
TRAVELED WAY.....	=====
RAILROADS.....	=====
RETAINING WALLS.....	=====
BASE OR SURVEY LINE.....	=====
LEVEE.....	=====
CULVERTS IN PLACE (PLAN).....	=====
NEW CULVERTS (PLAN).....	=====
NEW CULVERTS (PROFILE).....	=====
TROLLEY POLE.....	=====
POWER POLE.....	=====
TELEPHONE OR TELEGRAPH POLE.....	=====
MARSH.....	=====
DITCH.....	=====
RIPRAP.....	=====
BRIDGE.....	=====
SECTION CORNER.....	FOUND UNFOUND
1/4 SECTION CORNER.....	FOUND UNFOUND
1/16 CORNER.....	FOUND UNFOUND
CENTER OF SECTION.....	=====
CONTROL OF ACCESS WITH FENCE.....	=====
CONTROL OF ACCESS WITHOUT FENCE.....	=====
PARCEL NUMBER.....	=====
CATTLE GUARD.....	=====
GATE IN FENCE.....	=====
CONSTRUCTION LIMITS.....	CUT FILL



OWNERSHIPS


Note: ALL PROJECTIONS THIS PROJECT
35' LT. & PARALLEL TO THE STK'D LINE.
MEDIAN CENTER LINE IS THE STK'D LINE.



CONSTRUCTION LIMITS TOP OF CUT _____ TOE OF FILL _____		STATE OF MONTANA STATE HIGHWAY COMMISSION LAND REQUIRED FOR RIGHT OF WAY	
MAP TRANS TO R/W _____ MAP REISED _____		MINERAL _____ COUNTY _____	
B.P.R. APPROVAL { 12/13/62 - 12/11/63 - 10/9/63 3/11/63 - 5/11/63 - 12/19/63		SCALE 1" = 200' MAP COMPLETED _____	

PARCEL	TOTAL AREA	TAKING	LT.REMAINDER,RT.

FED. ROAD DIST. NO.	STATE	FED. AID PROJECT NO.	STATE NO.	SHEET NO.	TOTAL SHEETS

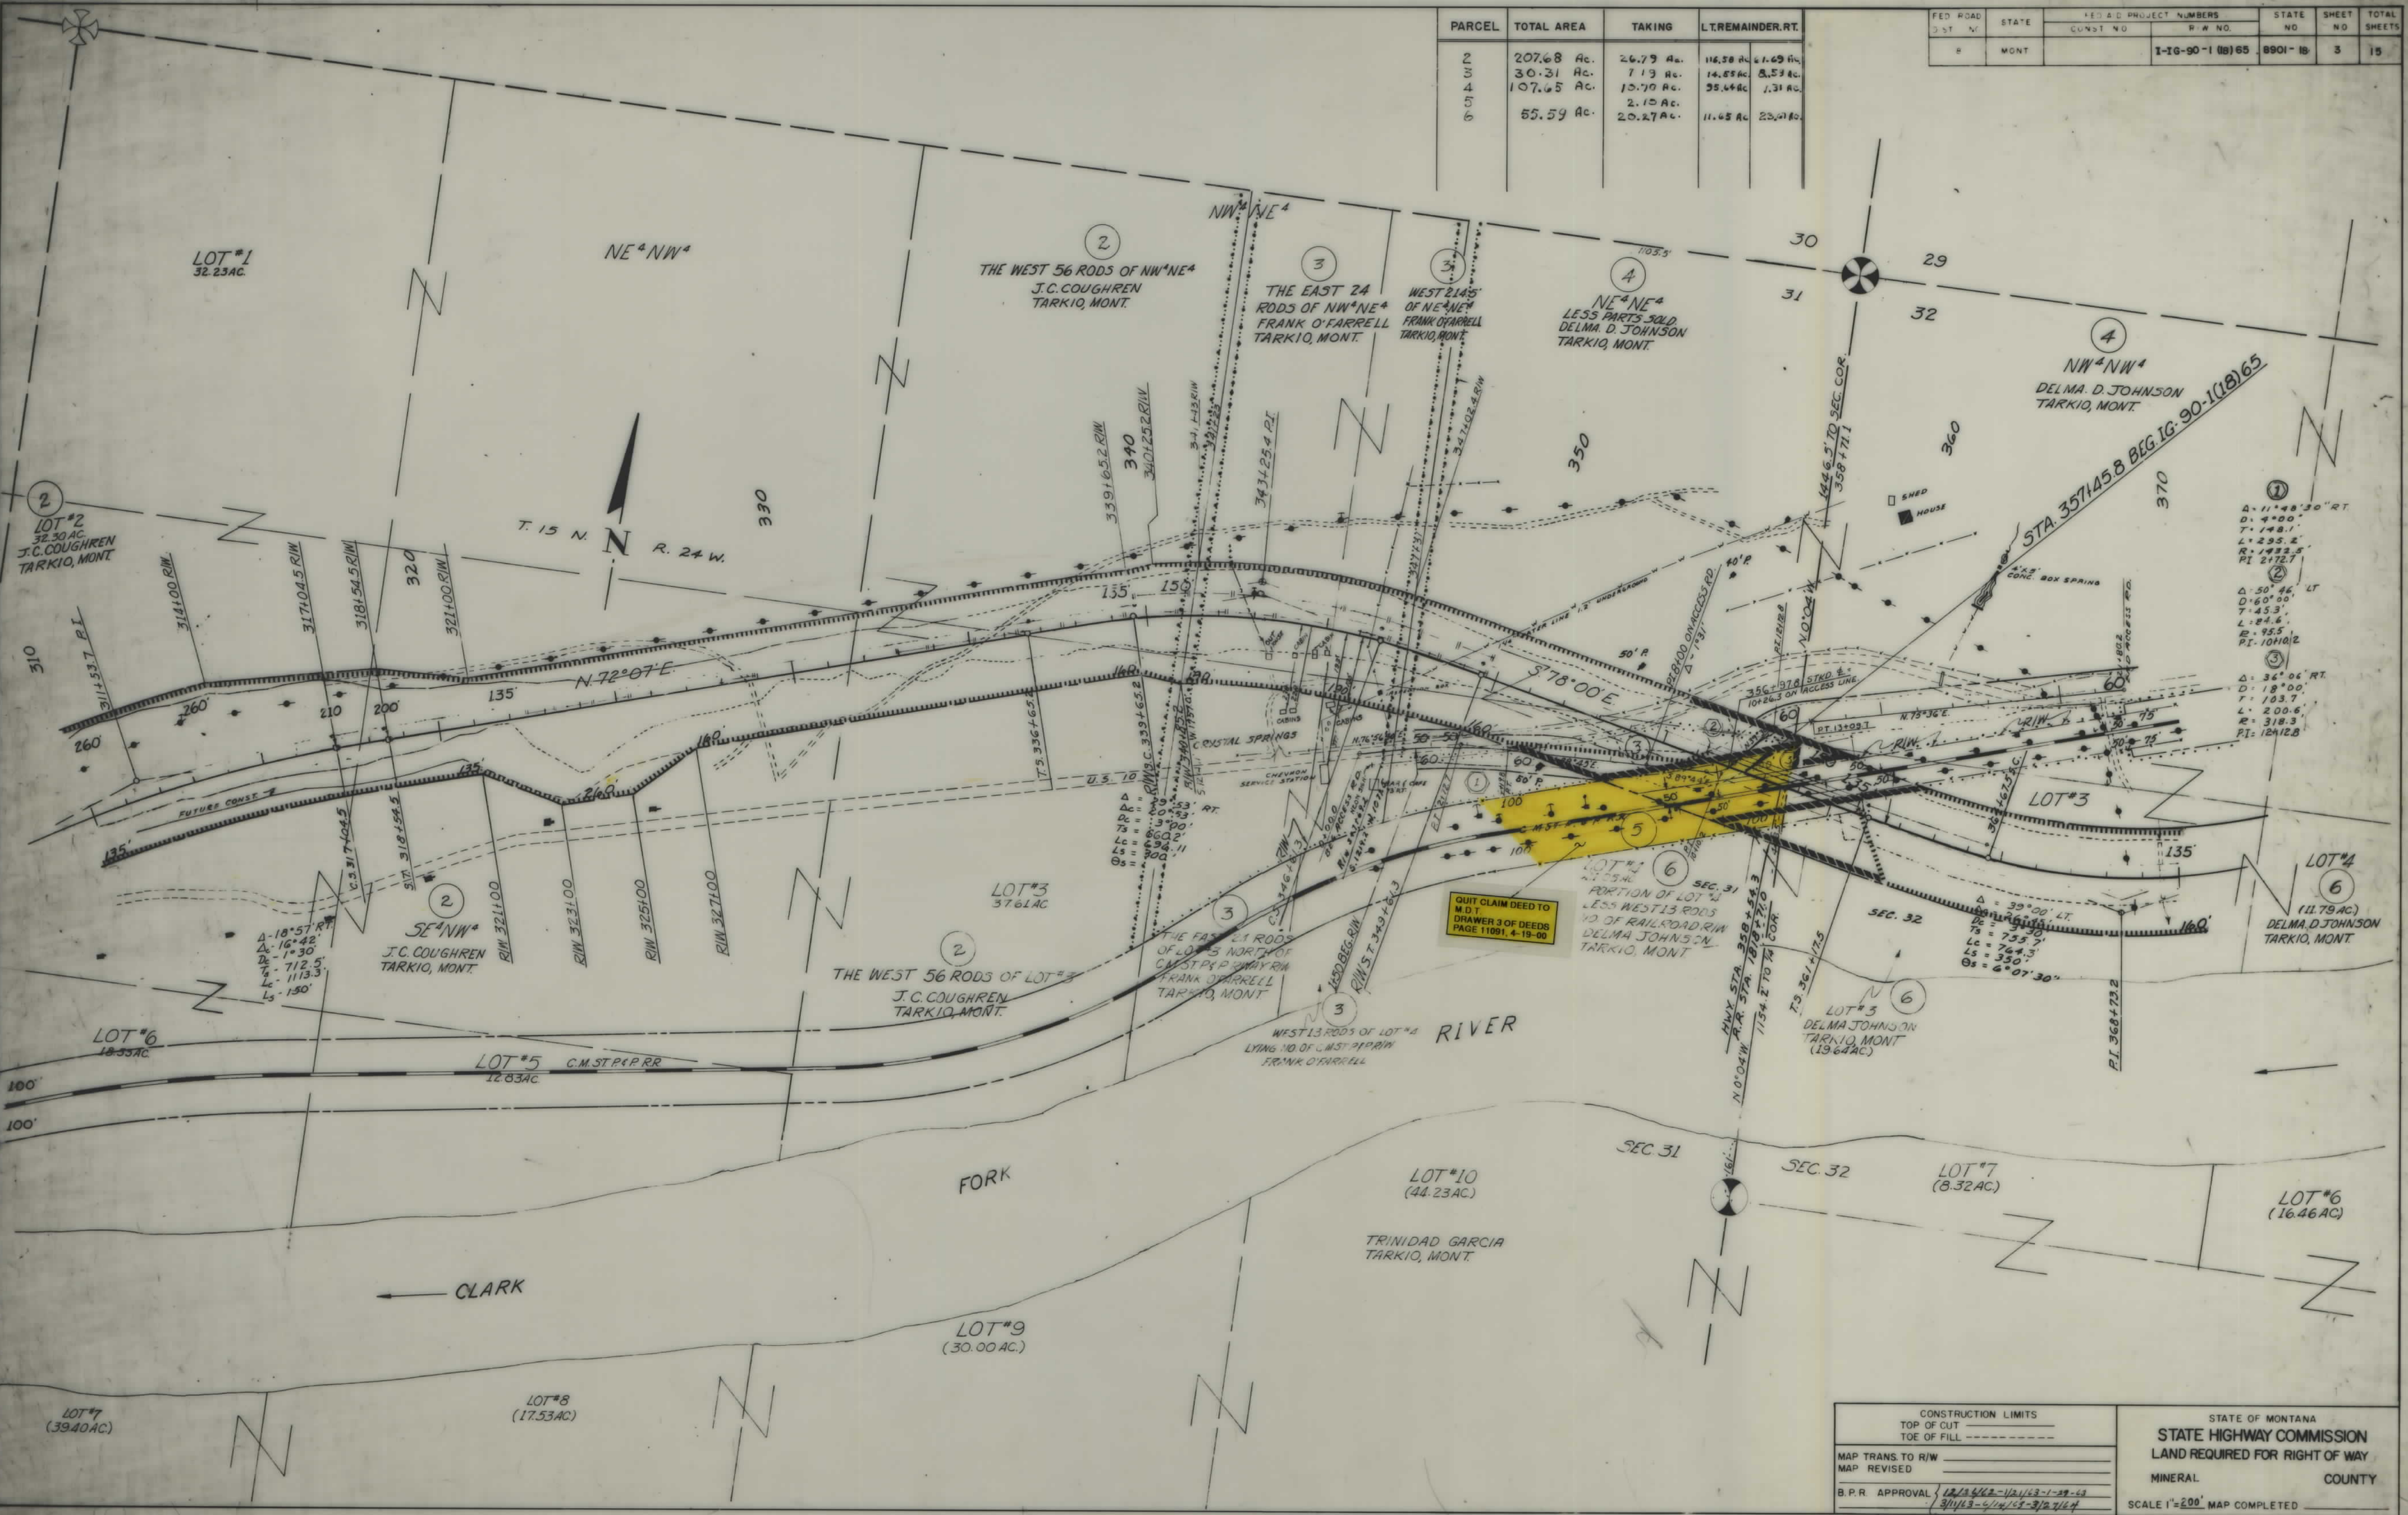


QUIT CLAIM DEED TO M.D.T. DRAWER 3 OF DEEDS PAGE 11091, 4-19-00

CONSTRUCTION LIMITS TOP OF CUT TOE OF FILL		STATE OF MONTANA STATE HIGHWAY COMMISSION LAND REQUIRED FOR RIGHT OF WAY MINERAL COUNTY	
MAP TRANS. TO R/W MAP REVISED		SCALE 1"=200' MAP COMPLETED	
B.P.R. APPROVAL 12/14/63-1/2/63-1-29-63 3/11/63-4/14/63-3/12/64		9/15/65 3-15-66	

PARCEL	TOTAL AREA	TOTAL	LT. REMAINDER RT.	INTERSTATE TAKING	SECONDARY TAKING
6	55.59 AC.	20.27 AC.	11.65 AC.	23.67 AC.	
7	16.73 AC.	1.86 AC.	14.37 AC.	0.50 AC.	
8		2.89 AC.			
9	11.17 AC.	6.01 AC.	1.49 AC.	3.76 AC.	
10	373.43 AC.	1.96 AC.	0.86 AC.	370.57 AC.	0.36 AC.
11	120.00 AC.	3.54 AC.	9.85 AC.	107.91 AC.	0.05 AC.
12	515.38 AC.	56.81 AC.	149.28 AC.	305.37 AC.	42.52 AC.
					1.96 AC.
					3.52 AC.
					14.29 AC.


FED. ROAD DIST. NO.	STATE	FED. AID PROJECT NUMBERS	STATE	SHEET NO.	TOTAL SHEETS
8	MONT.	CONST. NO. R/W NO.	NO.	NO.	NO.
		I-90-1(18)65	8901-18	4	15

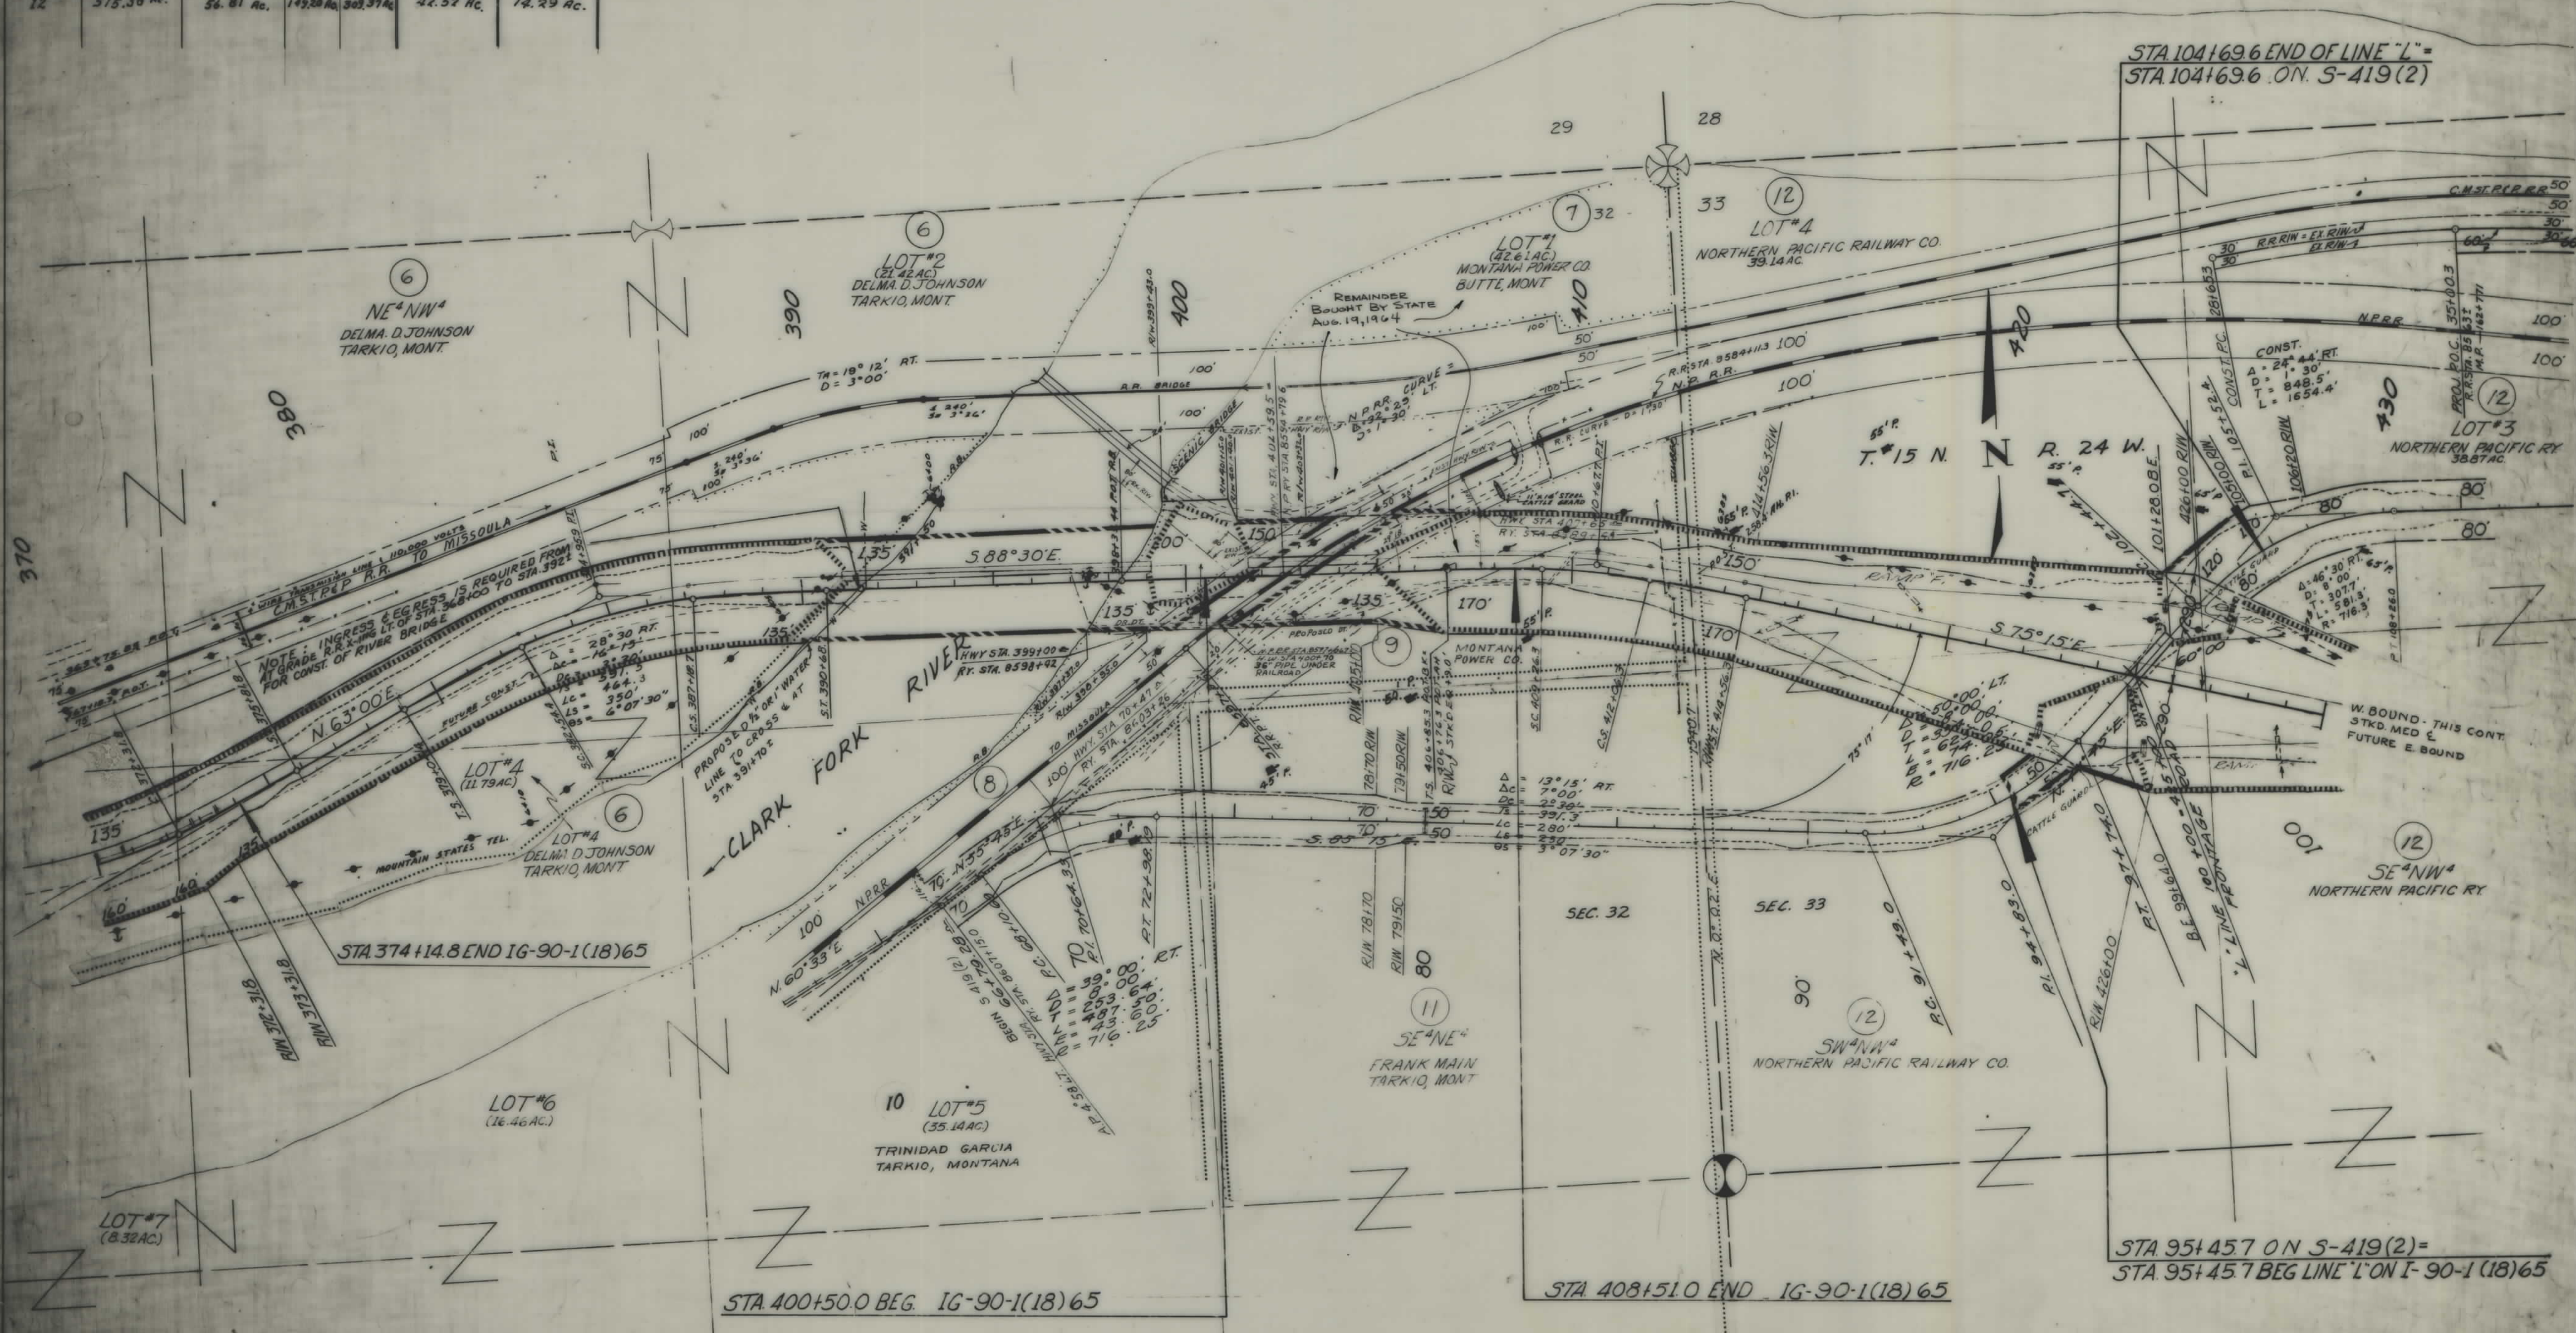

CONSTRUCTION LIMITS TOP OF CUT TOE OF FILL	STATE OF MONTANA STATE HIGHWAY COMMISSION LAND REQUIRED FOR RIGHT OF WAY MINERAL COUNTY
MAP TRANS TO R/W MAP REVISED B.P.R. APPROVAL	SCALE 1"=200' MAP COMPLETED
12/14/62-1/21/63-1/21/63 3/11/63-4/14/63-5/29/63-6/11/63 4/21/65-7/22/65	

PARCEL	TOTAL AREA	TOTAL	LT. REMAINDER	INTERSTATE TAKING	SECONDARY TAKING
12	515.38 AC.	24.81 AC.	149.20 AC.	30.37 AC.	42.52 AC.
13	40.00 AC.	3.55 AC.	36.95 AC.		14.29 AC.
14	80.00 AC.	7.05 AC.	72.95 AC.		
15	194.61 AC.	10.91 AC.	98.75 AC.	78.05 AC.	
13 & 15	234.61 AC.	20.36 AC.	136.20 AC.	78.05 AC.	


FED. ROAD DIST. NO.	STATE	FED. AID PROJECT NUMBER	STATE NO.	SHEET NO.	TOTAL SHEETS
8	MONT.	1-1690-1(18) 65	8901-18	5	15

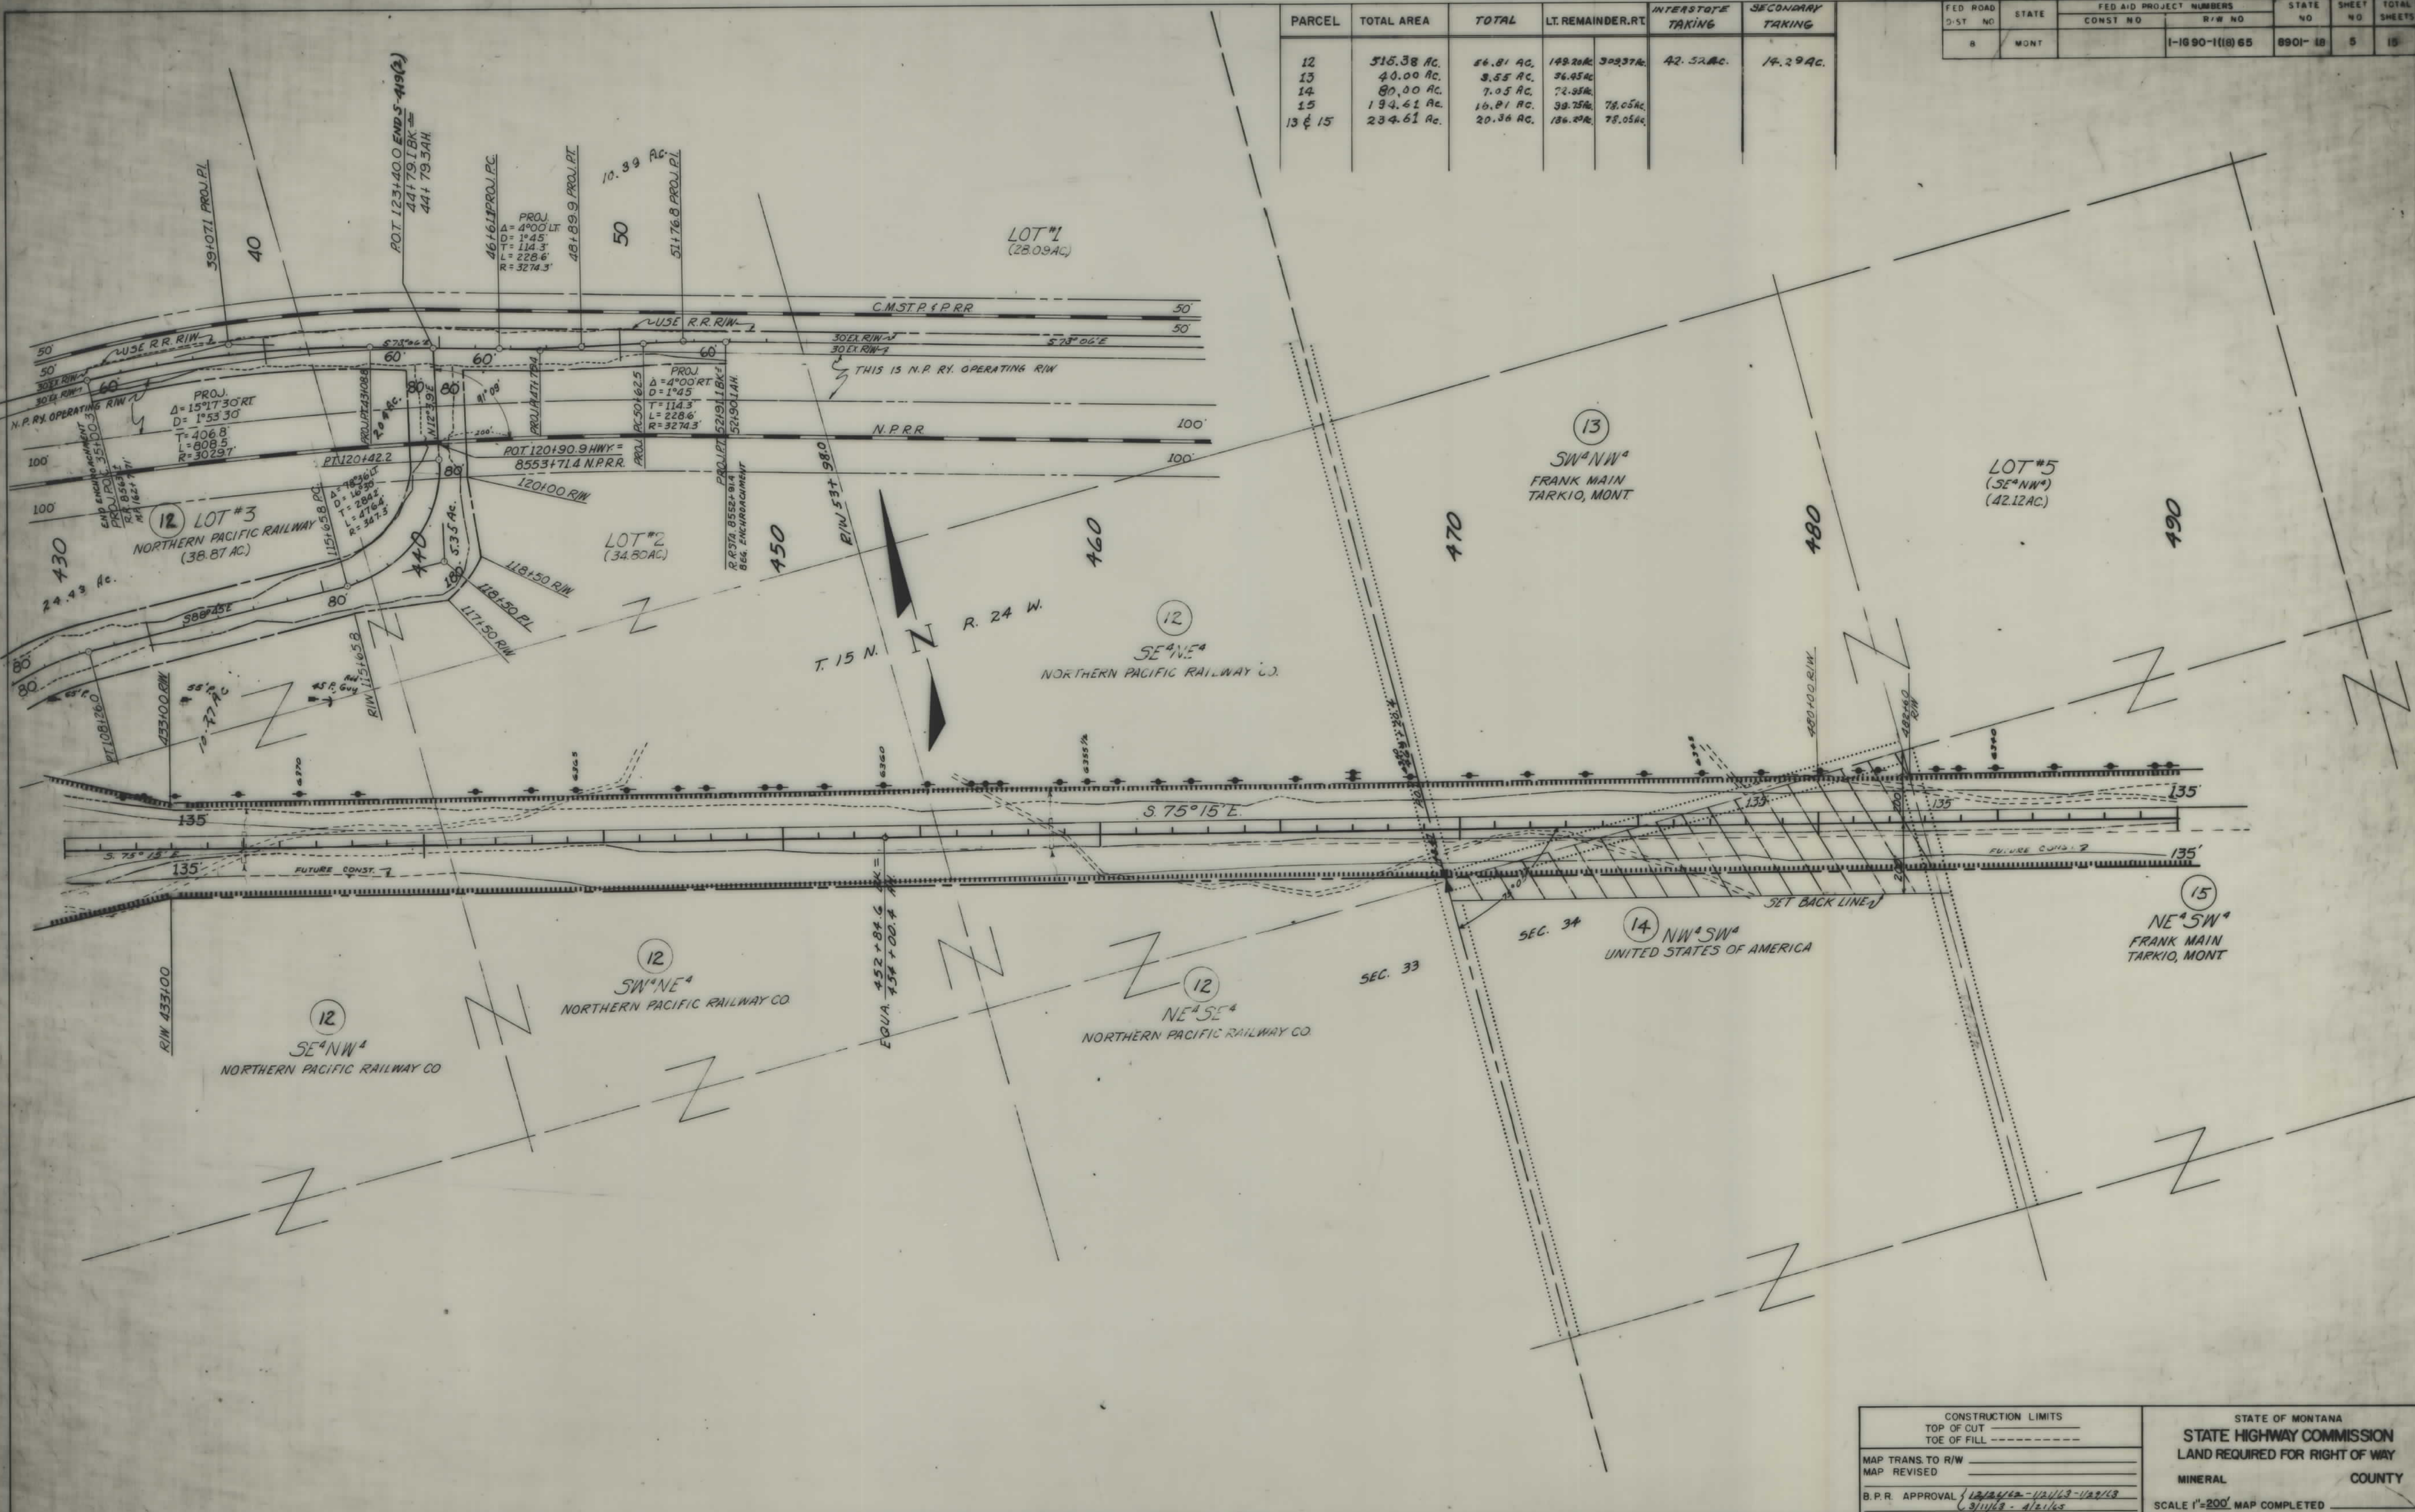

CONSTRUCTION LIMITS TOP OF CUT TOE OF FILL		STATE OF MONTANA STATE HIGHWAY COMMISSION LAND REQUIRED FOR RIGHT OF WAY MINERAL COUNTY SCALE 1"=200' MAP COMPLETED
MAP TRANS. TO R/W MAP REVISED		
B.P.R. APPROVAL 1/12/13 - 1/21/13 3/11/13 - 4/12/13		



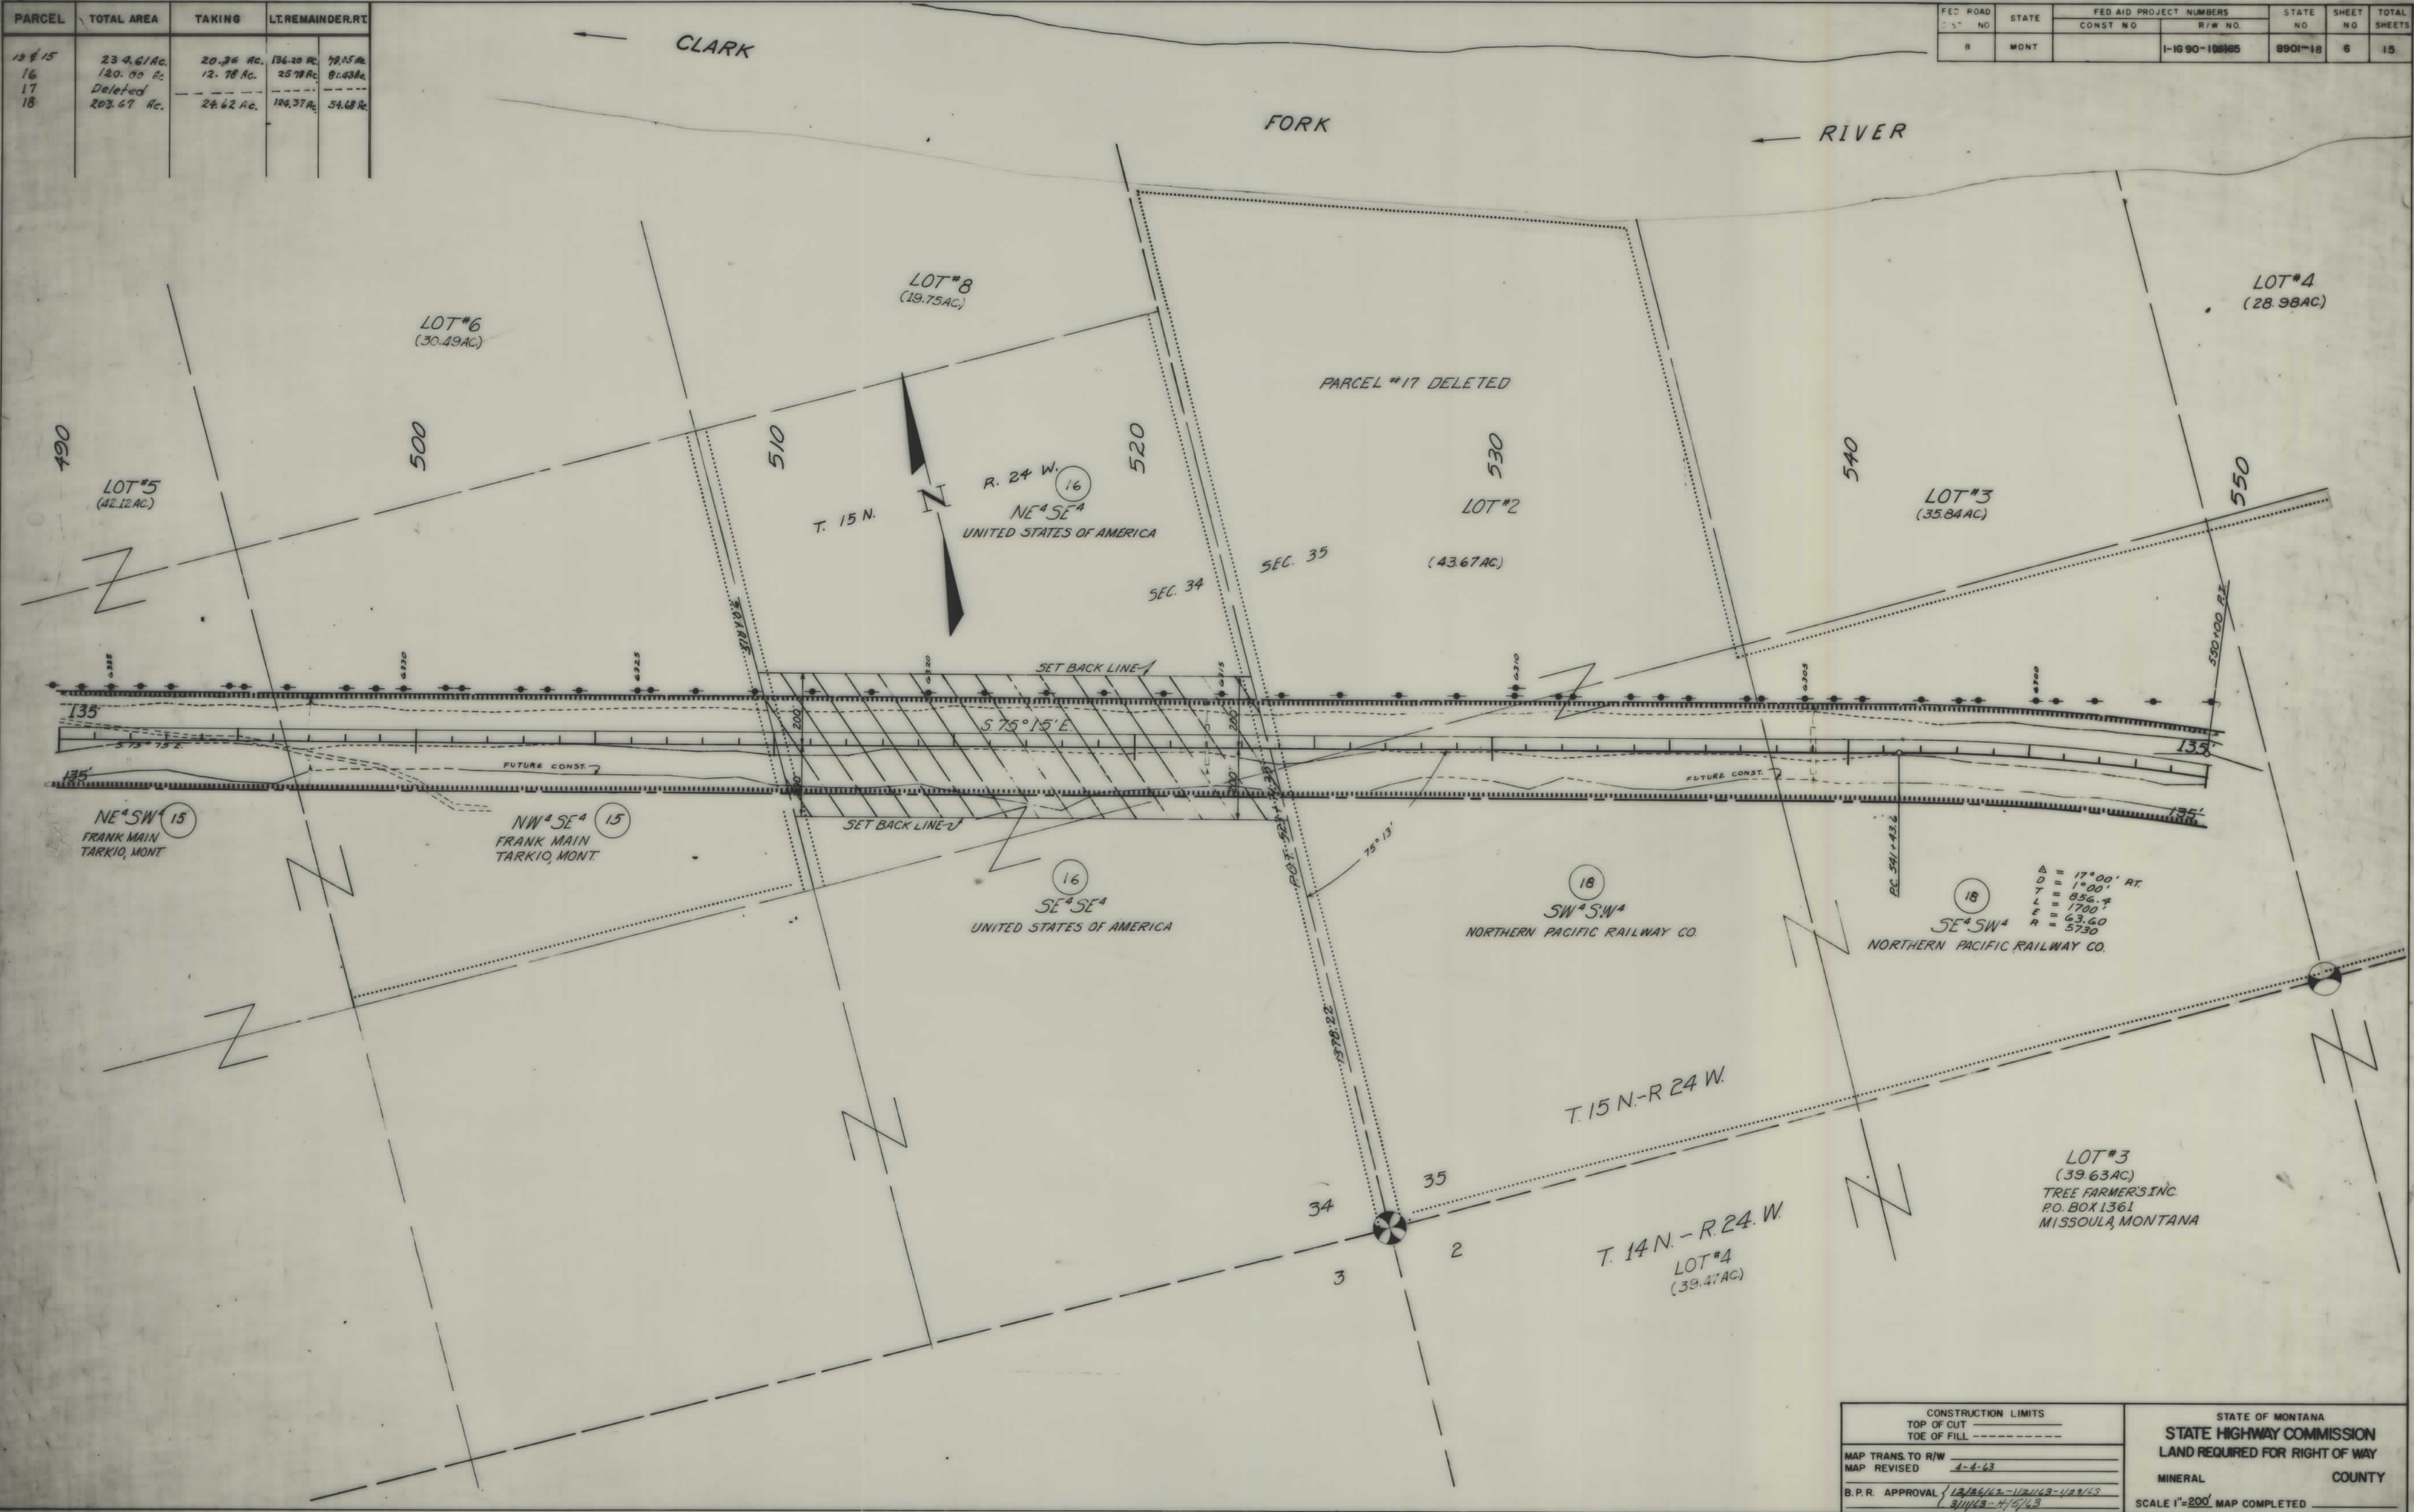


* INCL. R.R. R/W

CONSTRUCTION LIMITS		STATE OF MONTANA	
TOP OF CUT -----		STATE HIGHWAY COMMISSION LAND REQUIRED FOR RIGHT OF WAY	
TOE OF FILL -----			
MAP TRANS. TO R/W		MINERAL	COUNTY
MAP REVISED	4-4-67		

PARCEL	TOTAL AREA	TAKING	LT. REMAINDER RT.	
24	45.15 AC.	4.98 AC.	20.80	19.37
25 C.M.S.T.		0.44 AC.		
24-A		0.59 AC.		


FED. ROAD DIST. NO.	STATE	FED. AID PROJECT NUMBERS		STATE NO.	SHEET NO.	TOTAL SHEETS
		CONST. NO.	B/O NO.			
8	MONT.		1-1690-1(18)65	8901-18	8	15

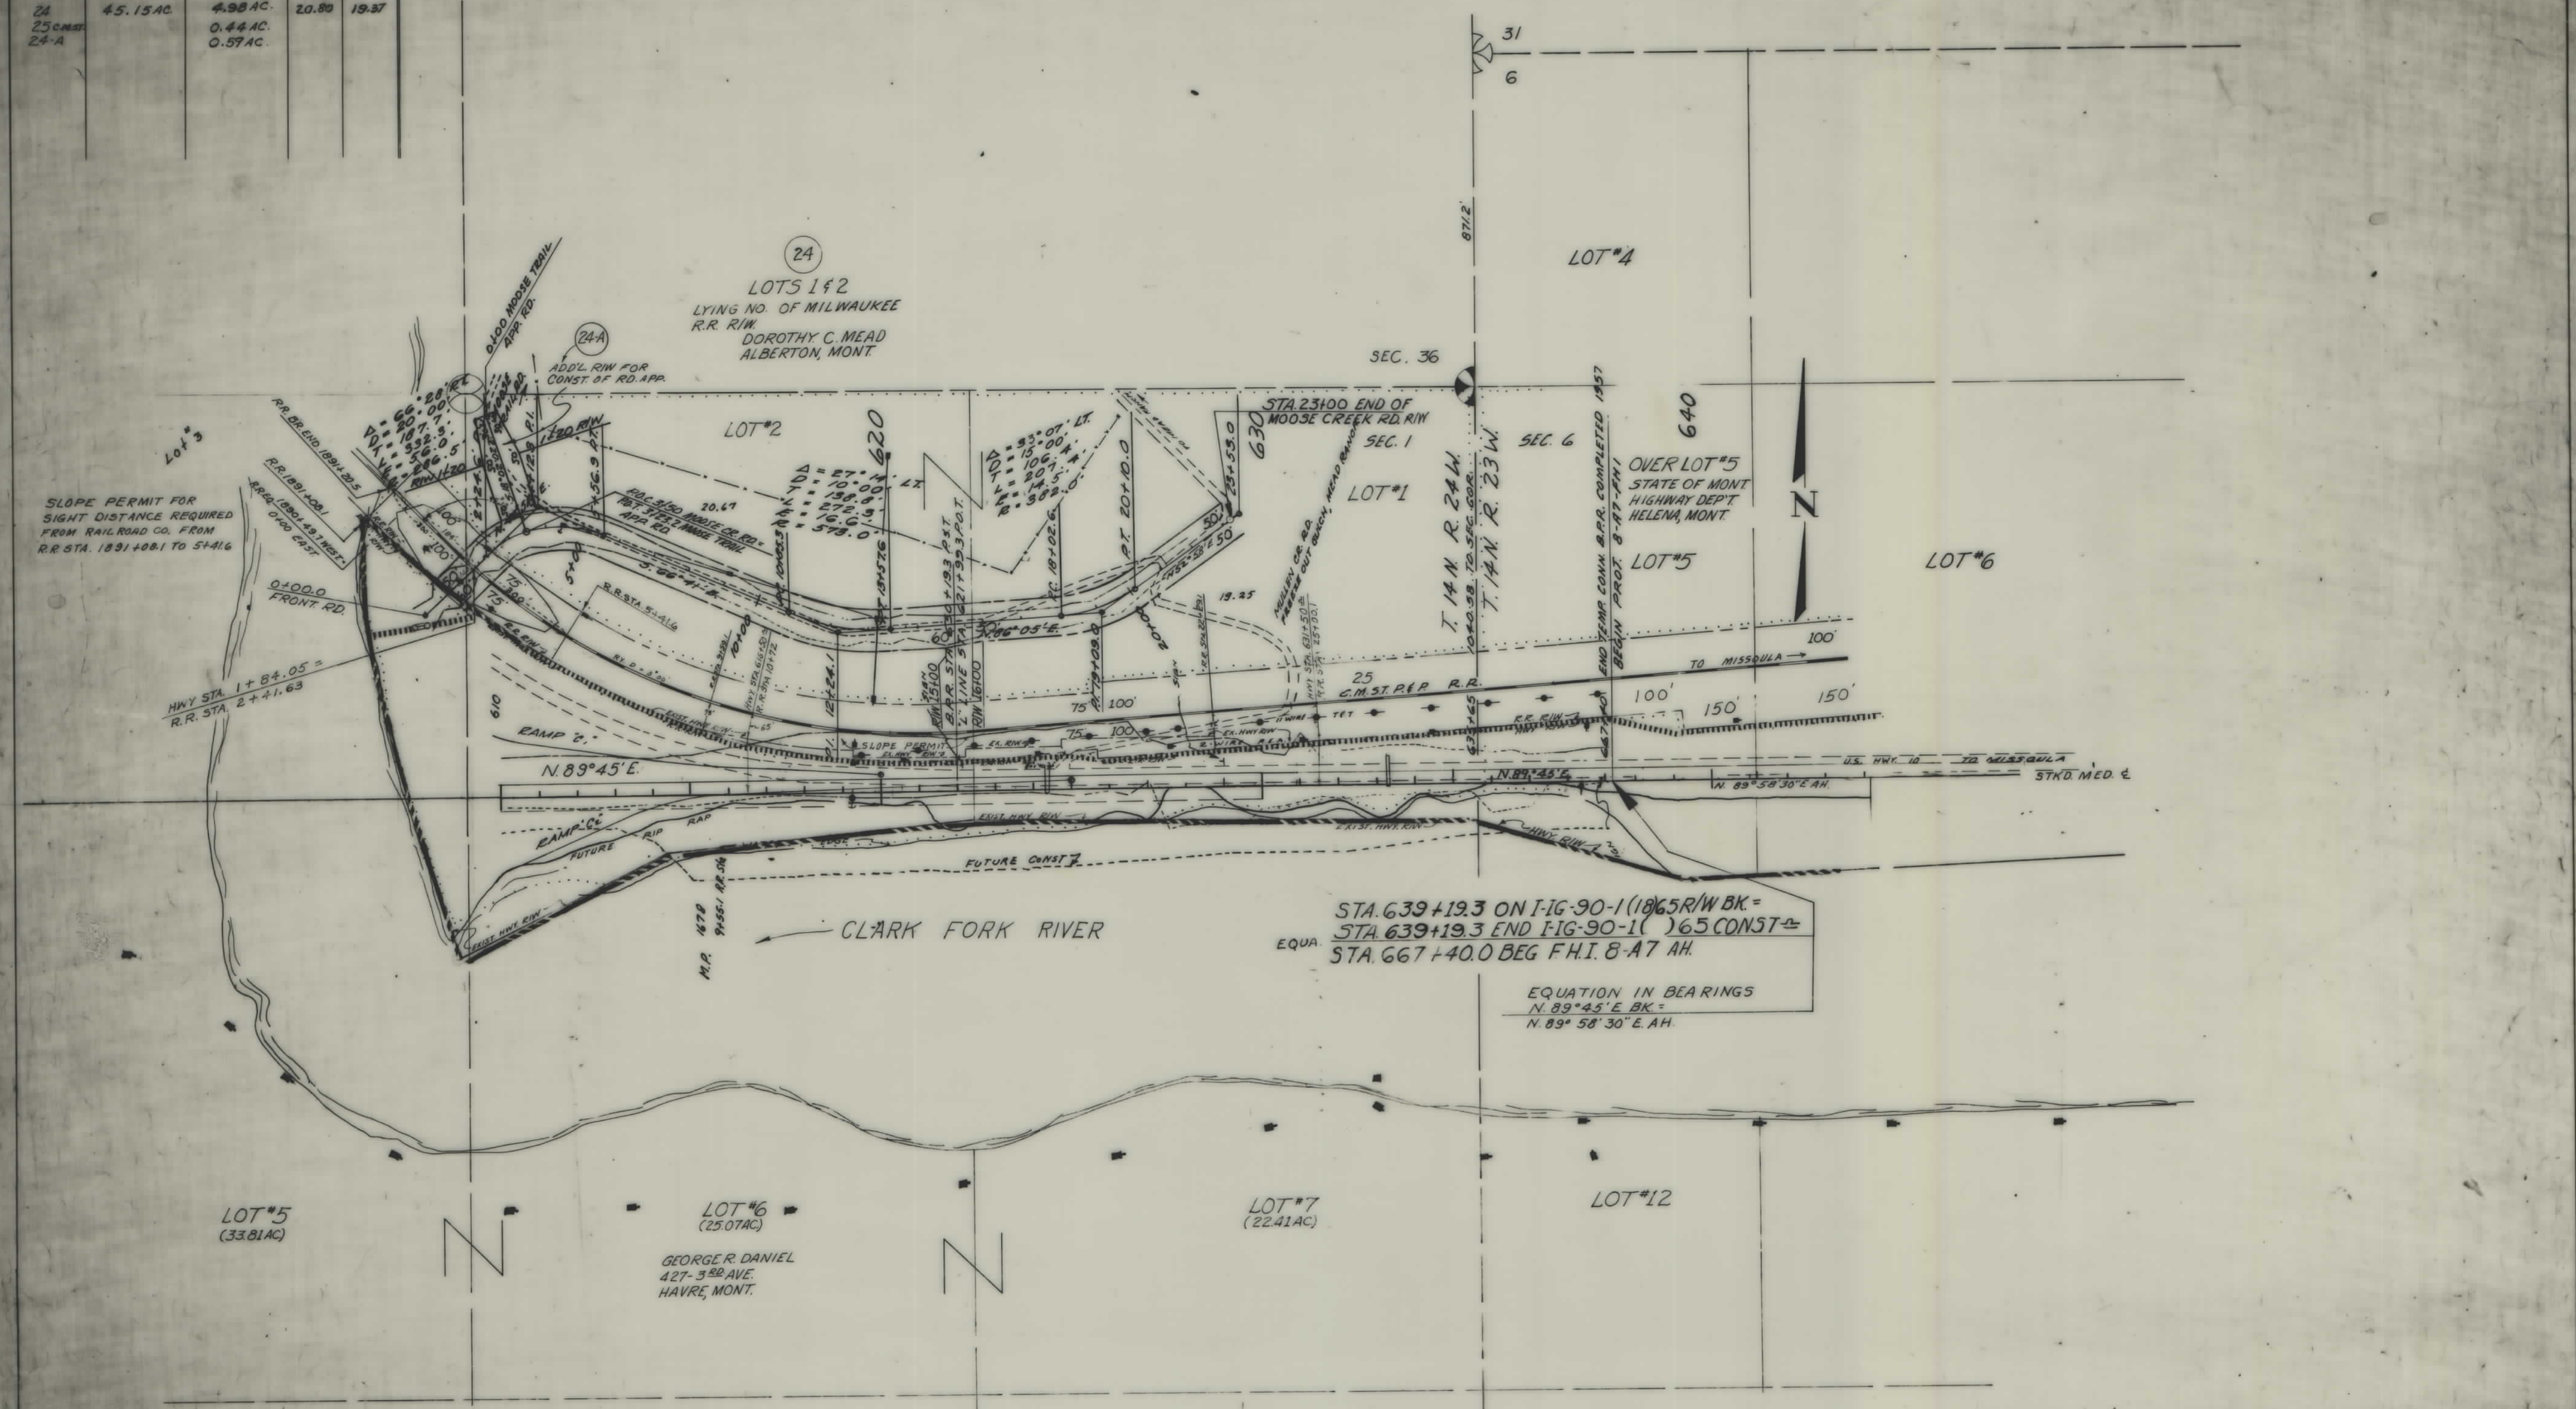

CONSTRUCTION LIMITS		STATE OF MONTANA	
TOP OF CUT		STATE HIGHWAY COMMISSION	
TOE OF FILL		LAND REQUIRED FOR RIGHT OF WAY	
MAP TRANS. TO R/W		MINERAL	
MAP REVISED		COUNTY	
B.P.R. APPROVAL		SCALE 1"=200' MAP COMPLETED	

OWNERSHIPS					
PARCEL	NAME	ADDRESS	TOTAL AREA	TAKING	LT-REMAINDER-RT.
	R/W SHOWN IS EXIST. R/W.				


FED. ROAD DIST. NO.	STATE	FED. AID PROJECT NUMBERS		STATE NO.	SHEET NO.	TOTAL SHEETS
		CONST. NO.	R/W NO.			
8	MONT.		1-IG-90-1(18)65	8901-18	9	15

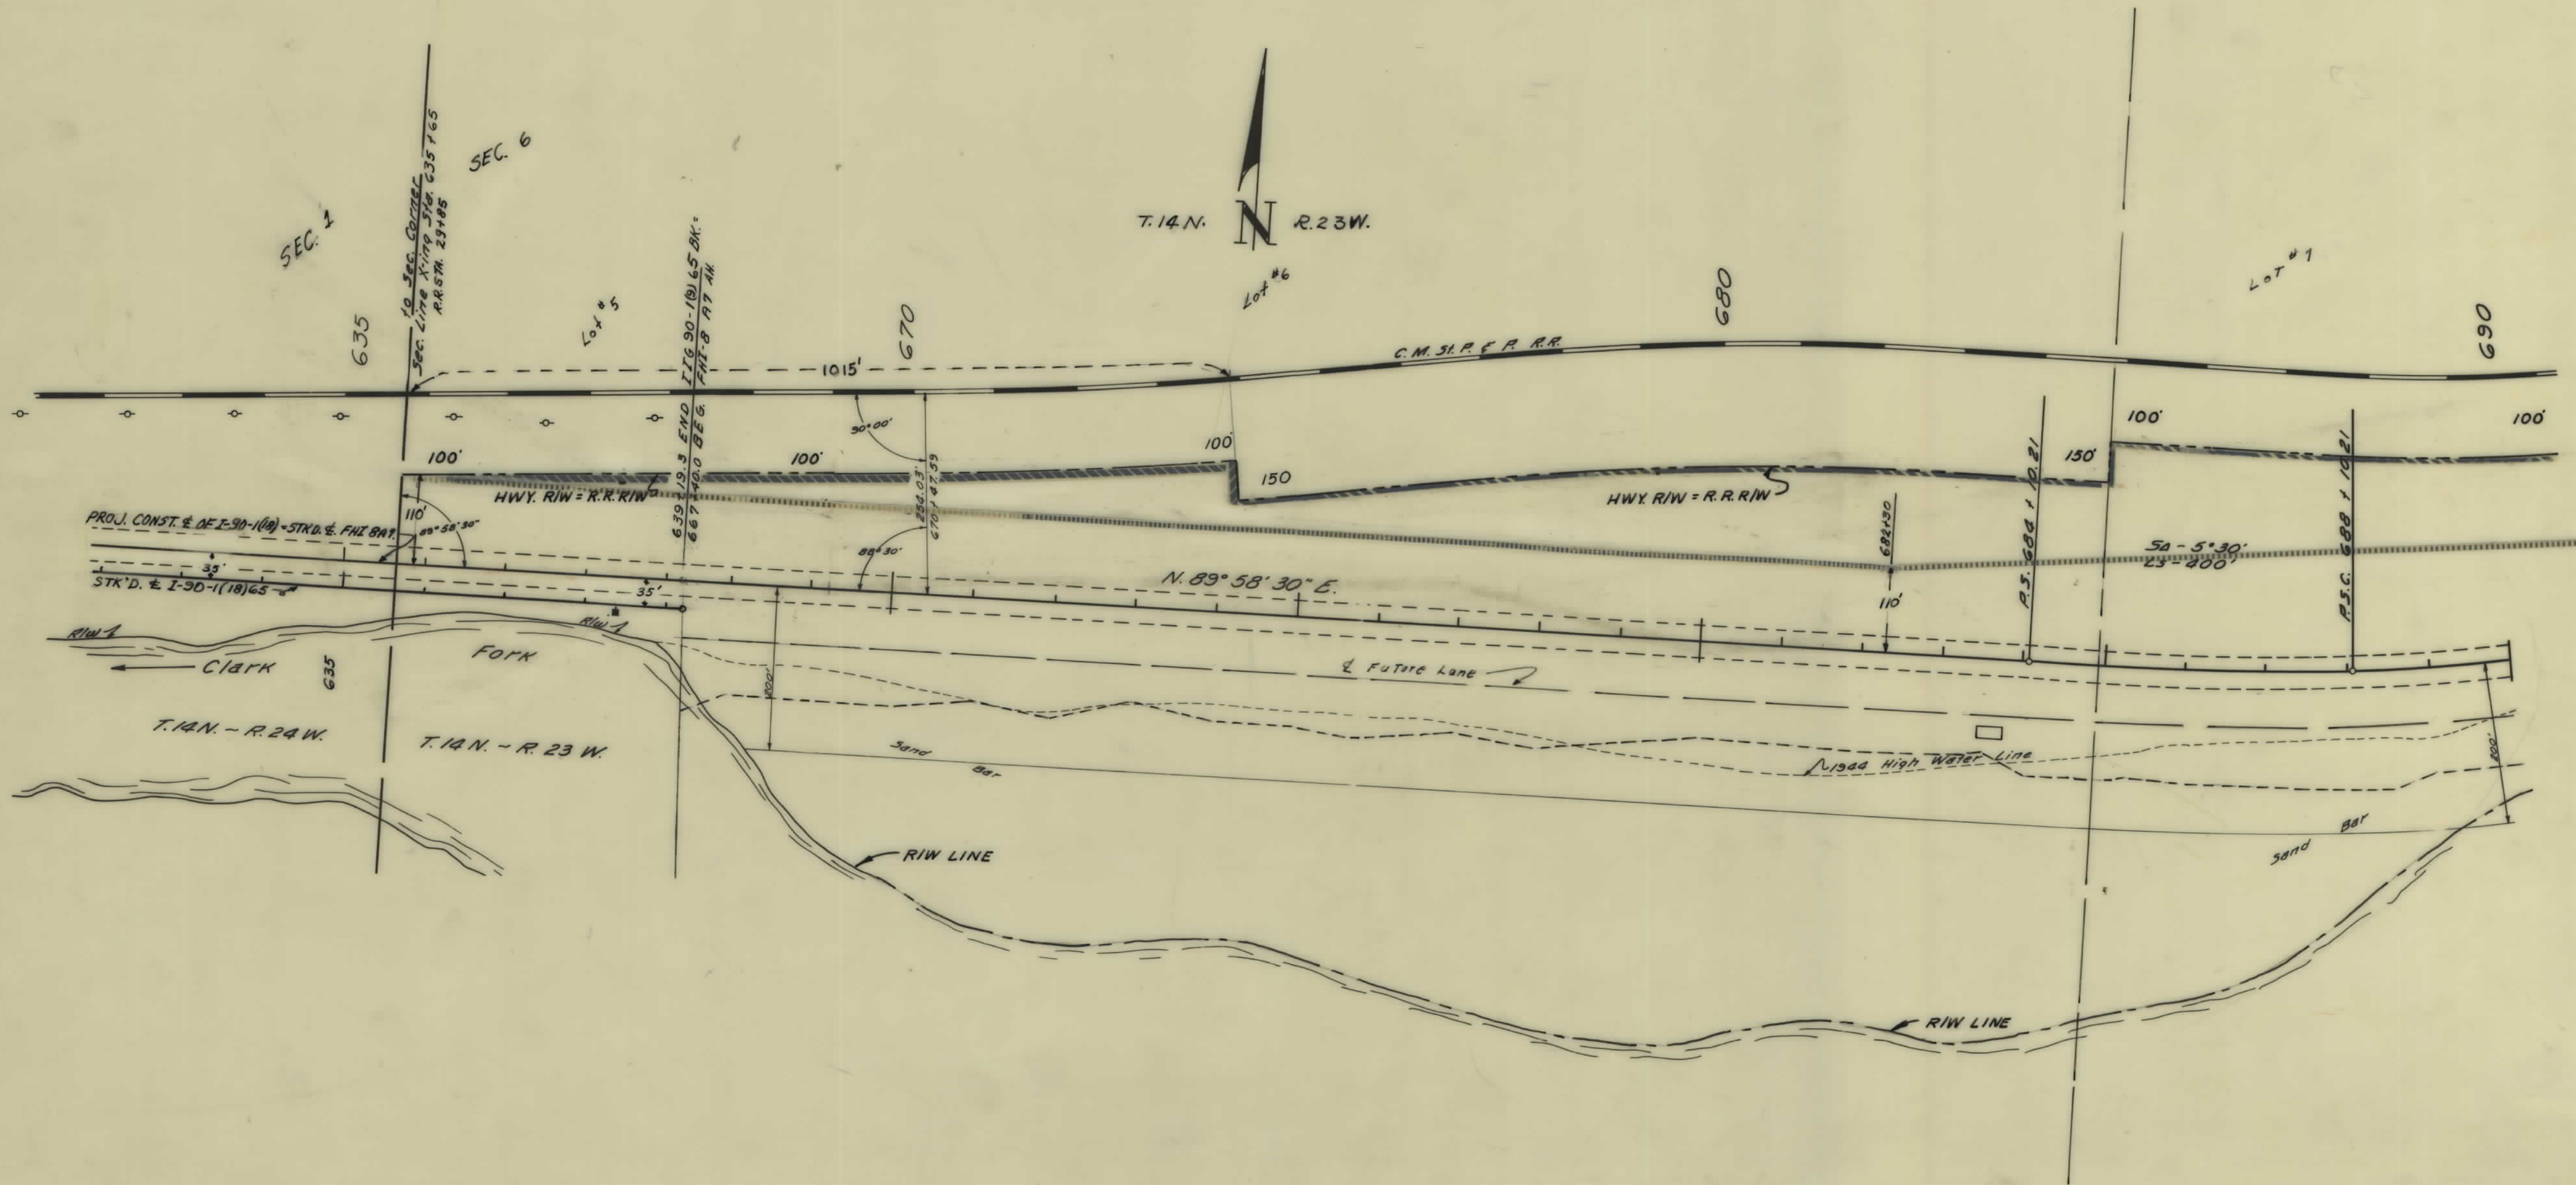

CONSTRUCTION LIMITS		STATE OF MONTANA	
TOP OF CUT	TOE OF FILL	STATE HIGHWAY COMMISSION	
		LAND REQUIRED FOR RIGHT OF WAY	
MAP TRANS. TO R/W		MINERAL COUNTY	
MAP REVISED			
B.P.R. APPROVAL		SCALE 1"=100' MAP COMPLETED	

OWNERSHIPS					
PARCEL	NAME	ADDRESS	TOTAL AREA	TAKING	LT-REMAINDER-RT
27	STATE OF MONTANA		16.03 AC.	5.28 AC.	10.75 AC.
28	WILLIAM J. DAIGLE	ALBERTON, MONT.	18.38 AC.	1.84 AC.	16.54 AC.


FED. ROAD DIST. NO.	STATE	FED AID PROJECT NUMBERS		STATE NO.	SHEET NO.	TOTAL SHEETS
		CONST NO.	R/W NO.			
8	MONT.		HG-90-1(18)65	8901-18	10	15

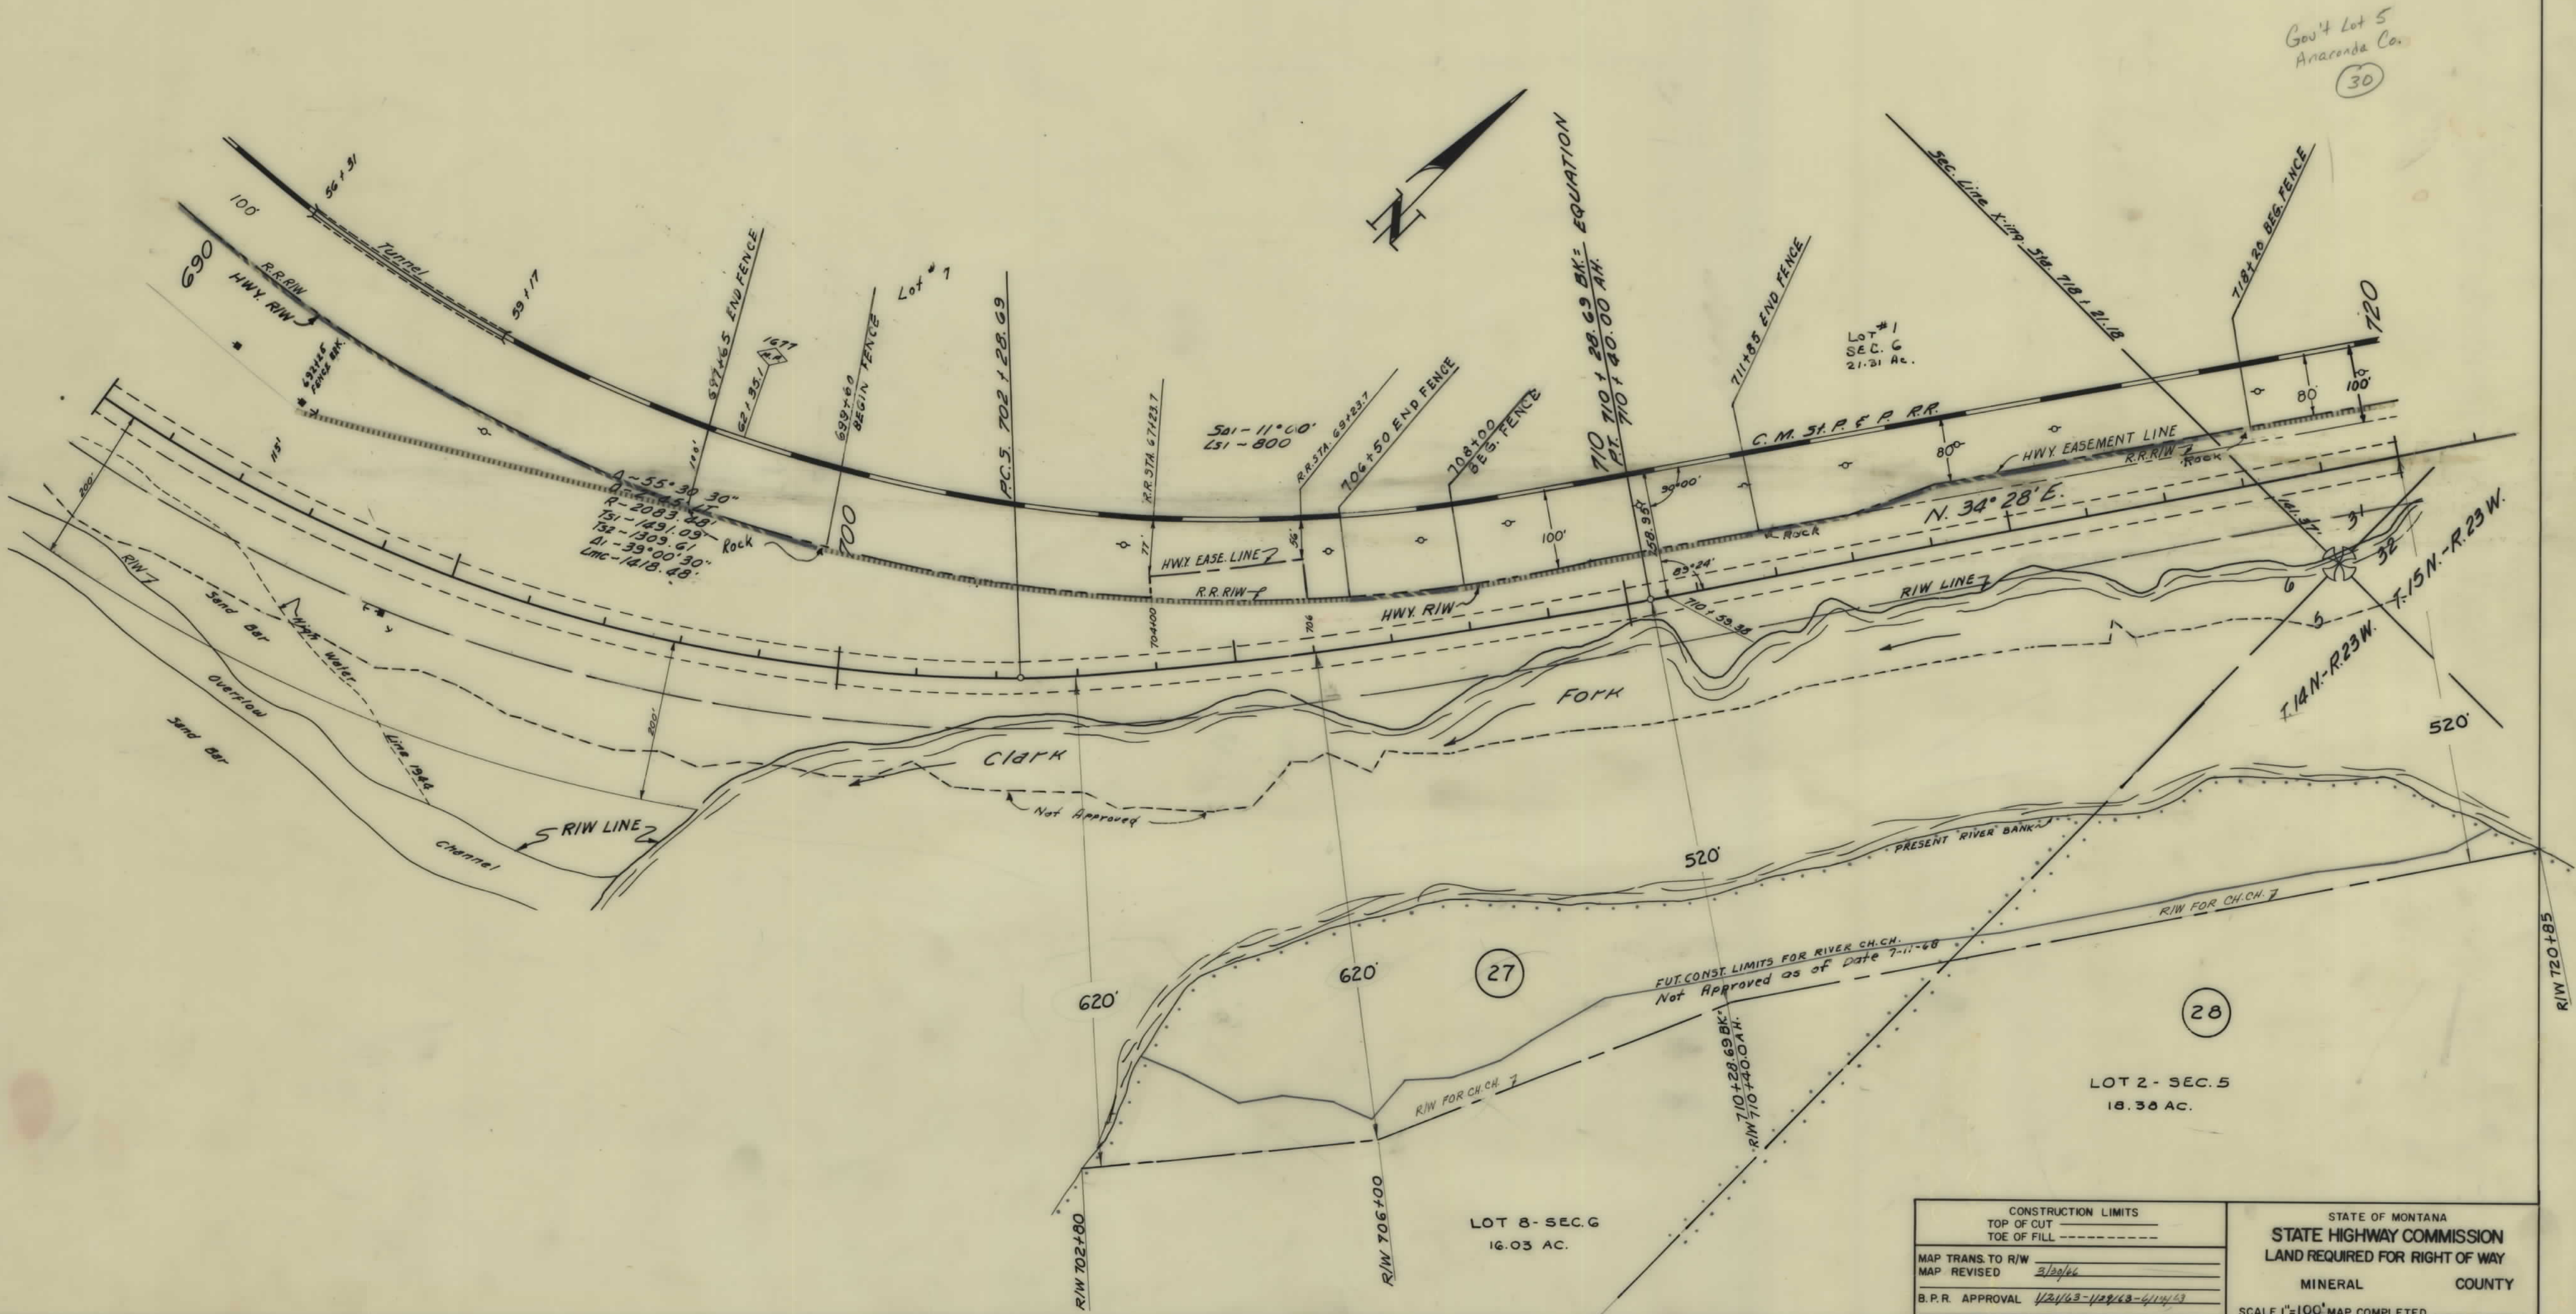

CONSTRUCTION LIMITS		STATE OF MONTANA	
TOP OF CUT	-----	STATE HIGHWAY COMMISSION	
TOE OF FILL	-----		
MAP TRANS. TO R/W	3/20/66	MINERAL COUNTY	
MAP REVISED			

OWNERSHIPS						
PARCEL	NAME	ADDRESS	TOTAL AREA	TAKING	LT-REMAINDER-RT.	
	R/W SHOWN ISEXIT, R/W					


FED. ROAD DIST. NO.	STATE	FED. AID PROJECT NUMBERS		STATE NO.	SHEET NO.	TOTAL SHEETS
		CONST. NO.	R/W NO.			
8	MONT.		1-16-90-1(18)65	8901-18	12	15

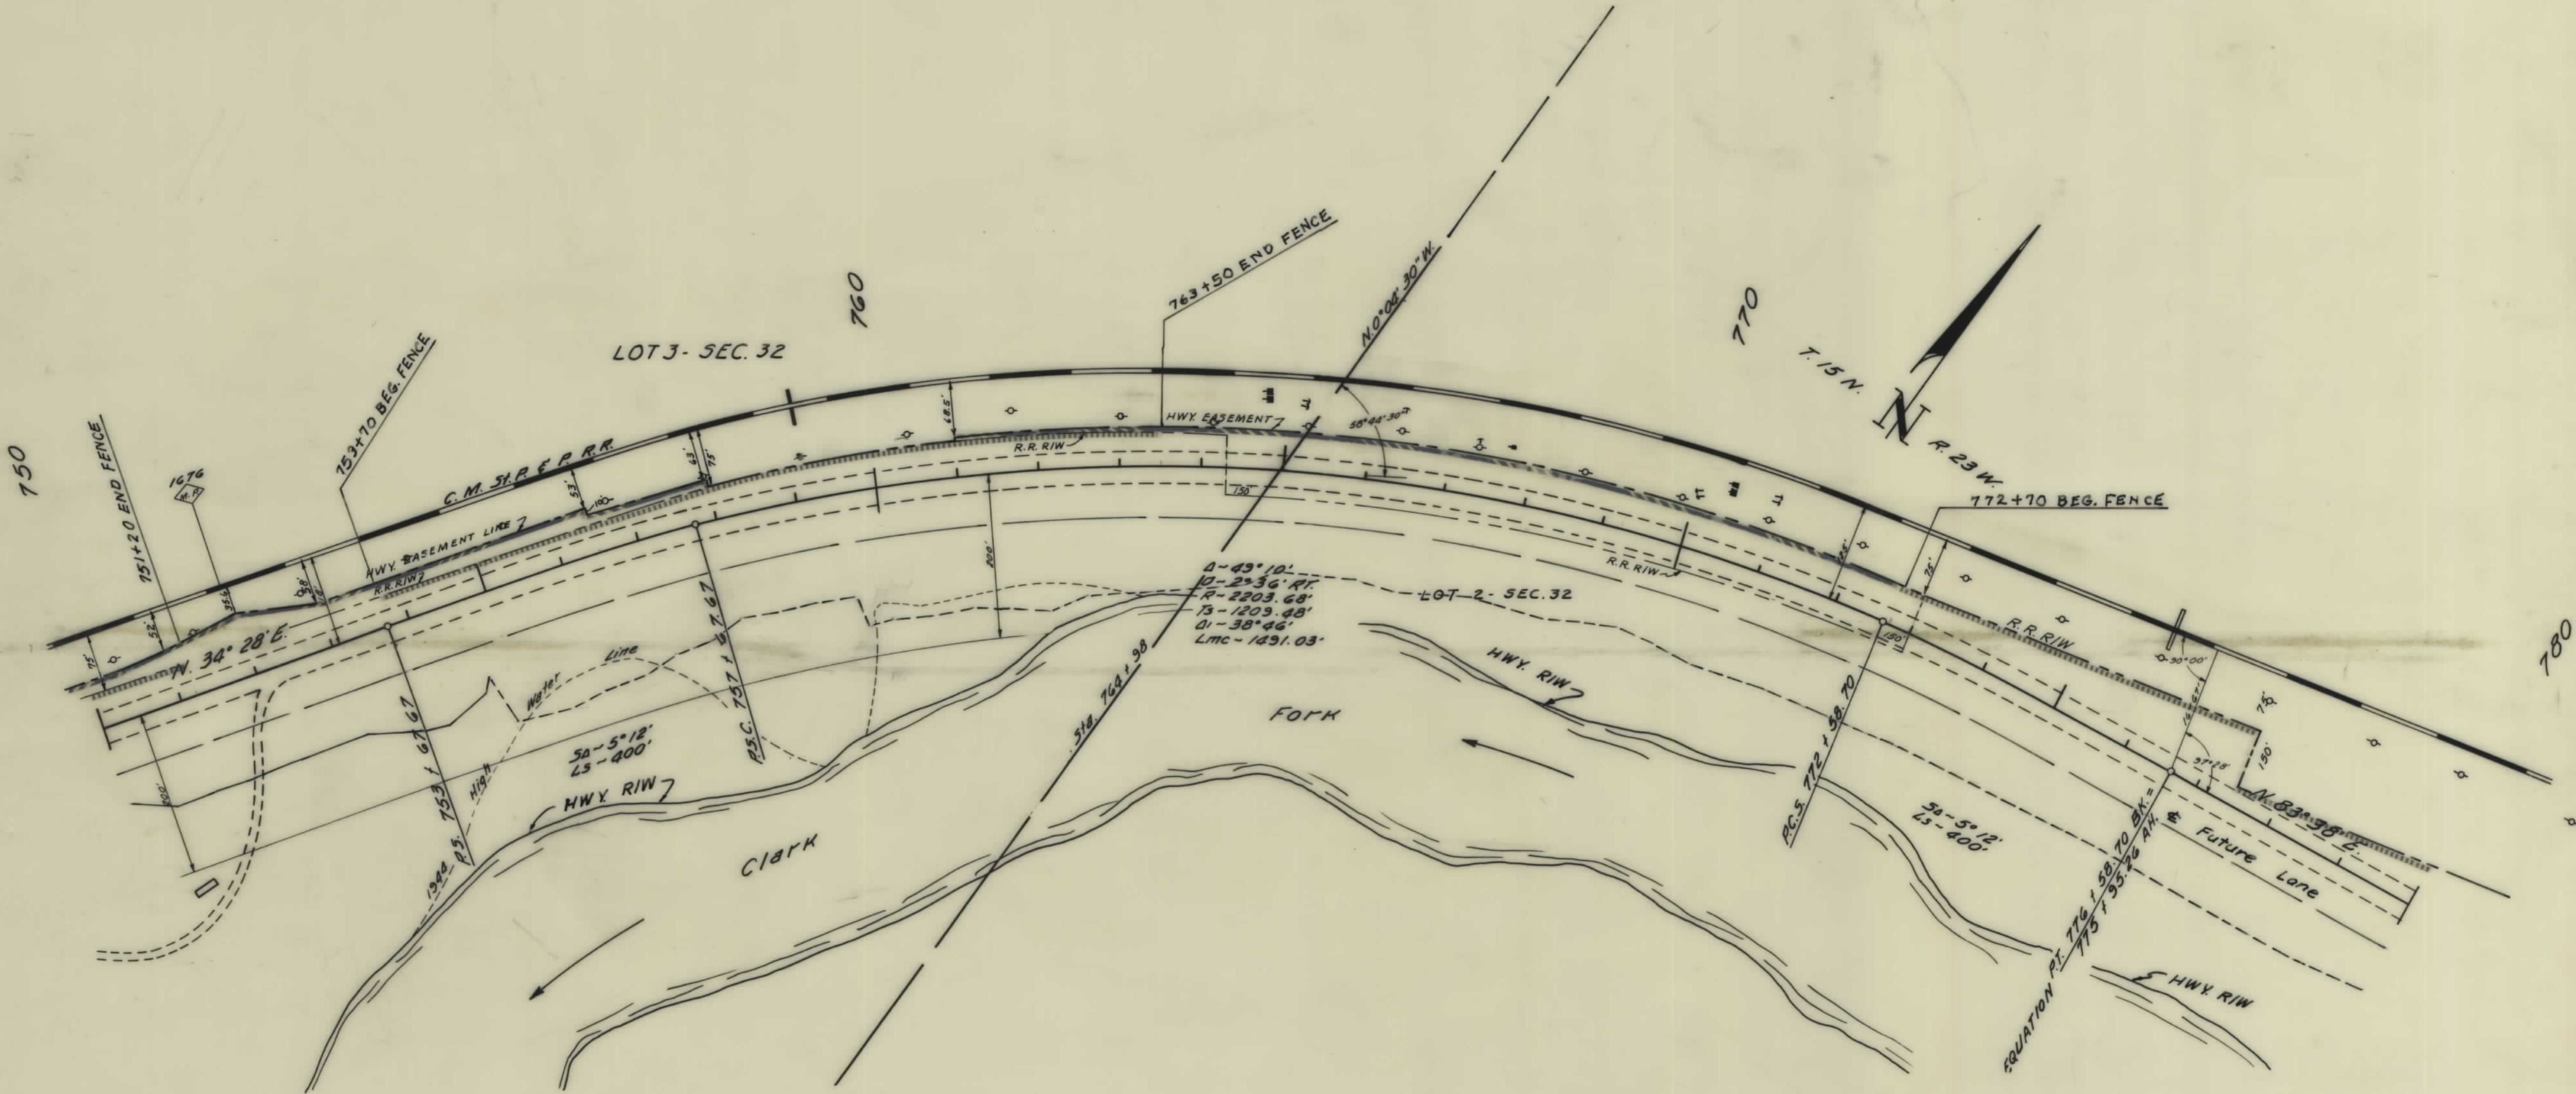

CONSTRUCTION LIMITS		STATE OF MONTANA	
TOP OF CUT	-----	STATE HIGHWAY COMMISSION	
TOE OF FILL	-----	LAND REQUIRED FOR RIGHT OF WAY	
MAP TRANS. TO R/W		MINERAL COUNTY	
MAP REVISED			
B.P.R. APPROVAL	1/24/63-1/29/63-4/14/63	SCALE 1"=100' MAP COMPLETED	

OWNERSHIPS					
PARCEL	NAME	ADDRESS	TOTAL AREA	TAKING	LT-REMAINDER-RT
26	ROY E. & VELMA L. BESTWICK	ALBERTON, MONT.	115.22 AC.	5.43 AC.	109.79 AC.
R/W SHOWN IS EX. R/W EXCEPT THAT NECESSARY FOR REST AREA					


FED. ROAD DIST. NO.	STATE	FED. AID PROJECT NUMBERS		STATE NO.	SHEET NO.	TOTAL SHEETS
		CONST. NO.	R/W NO.			
8	MONT.		HG-90-1(18)65	8901-18	13	15

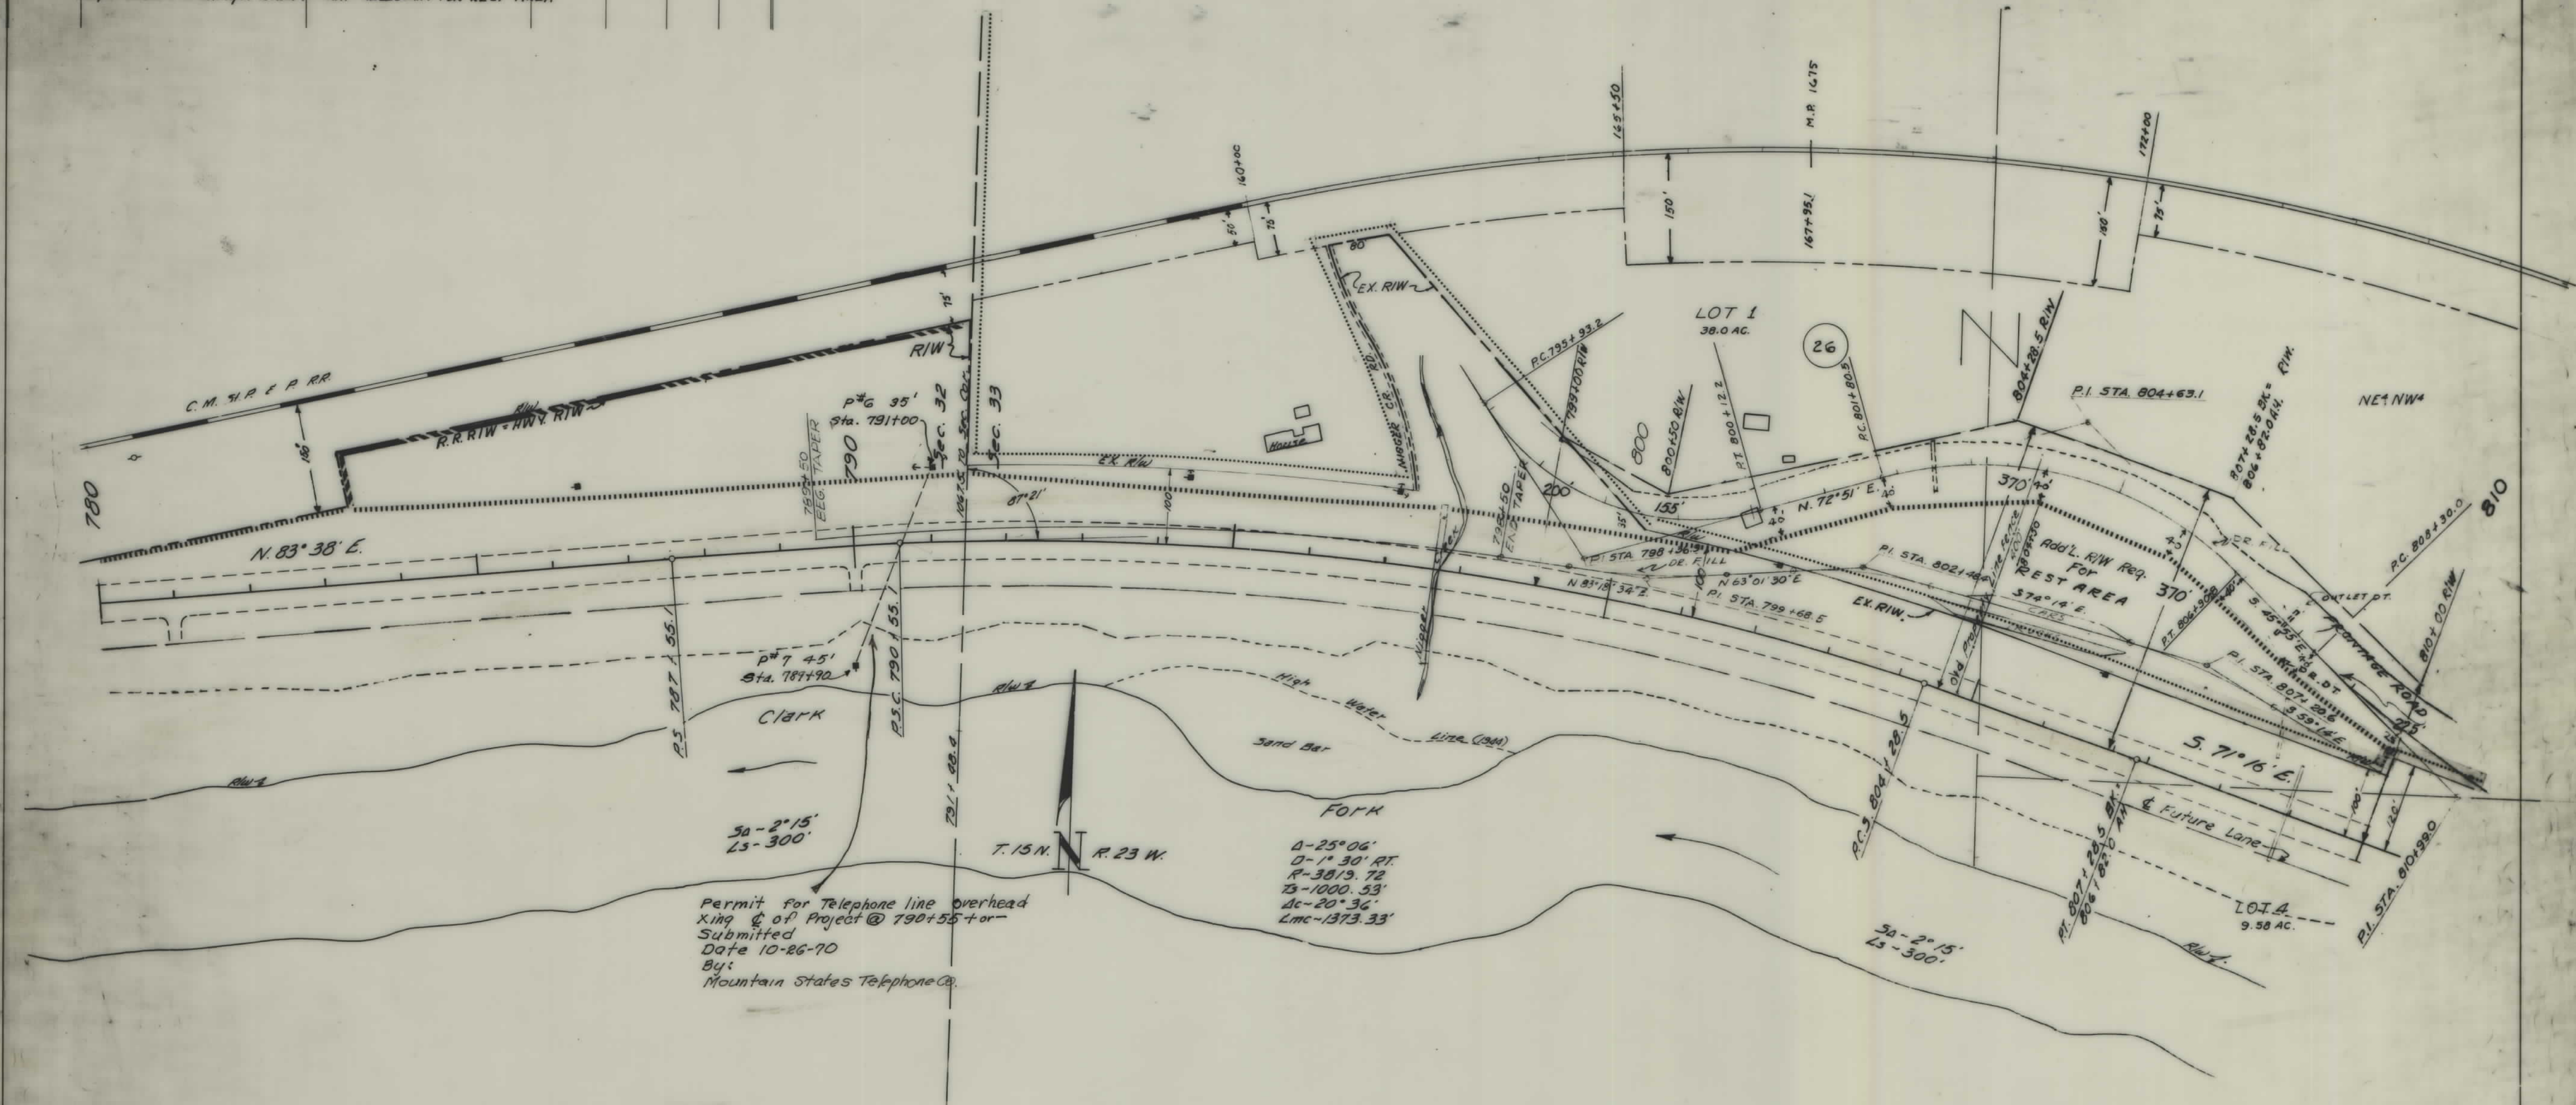

CONSTRUCTION LIMITS TOP OF CUT TOE OF FILL		STATE OF MONTANA STATE HIGHWAY COMMISSION LAND REQUIRED FOR RIGHT OF WAY MINERAL COUNTY	
MAP TRANS. TO R/W MAP REVISED		SCALE 1"=100' MAP COMPLETED	
B.P.R. APPROVAL 1/24/73-1/29/73-6/14/73 1-18-71			

OWNERSHIPS					
PARCEL	NAME	ADDRESS	TOTAL AREA	TAKING	LT-REMAINDER-RT
R/W SHOWN IS EXIST R/W EXCEPT LAND REQ. FOR REST AREA					

FED. ROAD DIST. NO.	STATE	FED. AID PROJECT NO.	STATE NO.	SHEET NO.	TOTAL SHEETS
8	MONT.	HG-90-1(18)65	8901-18	14	15

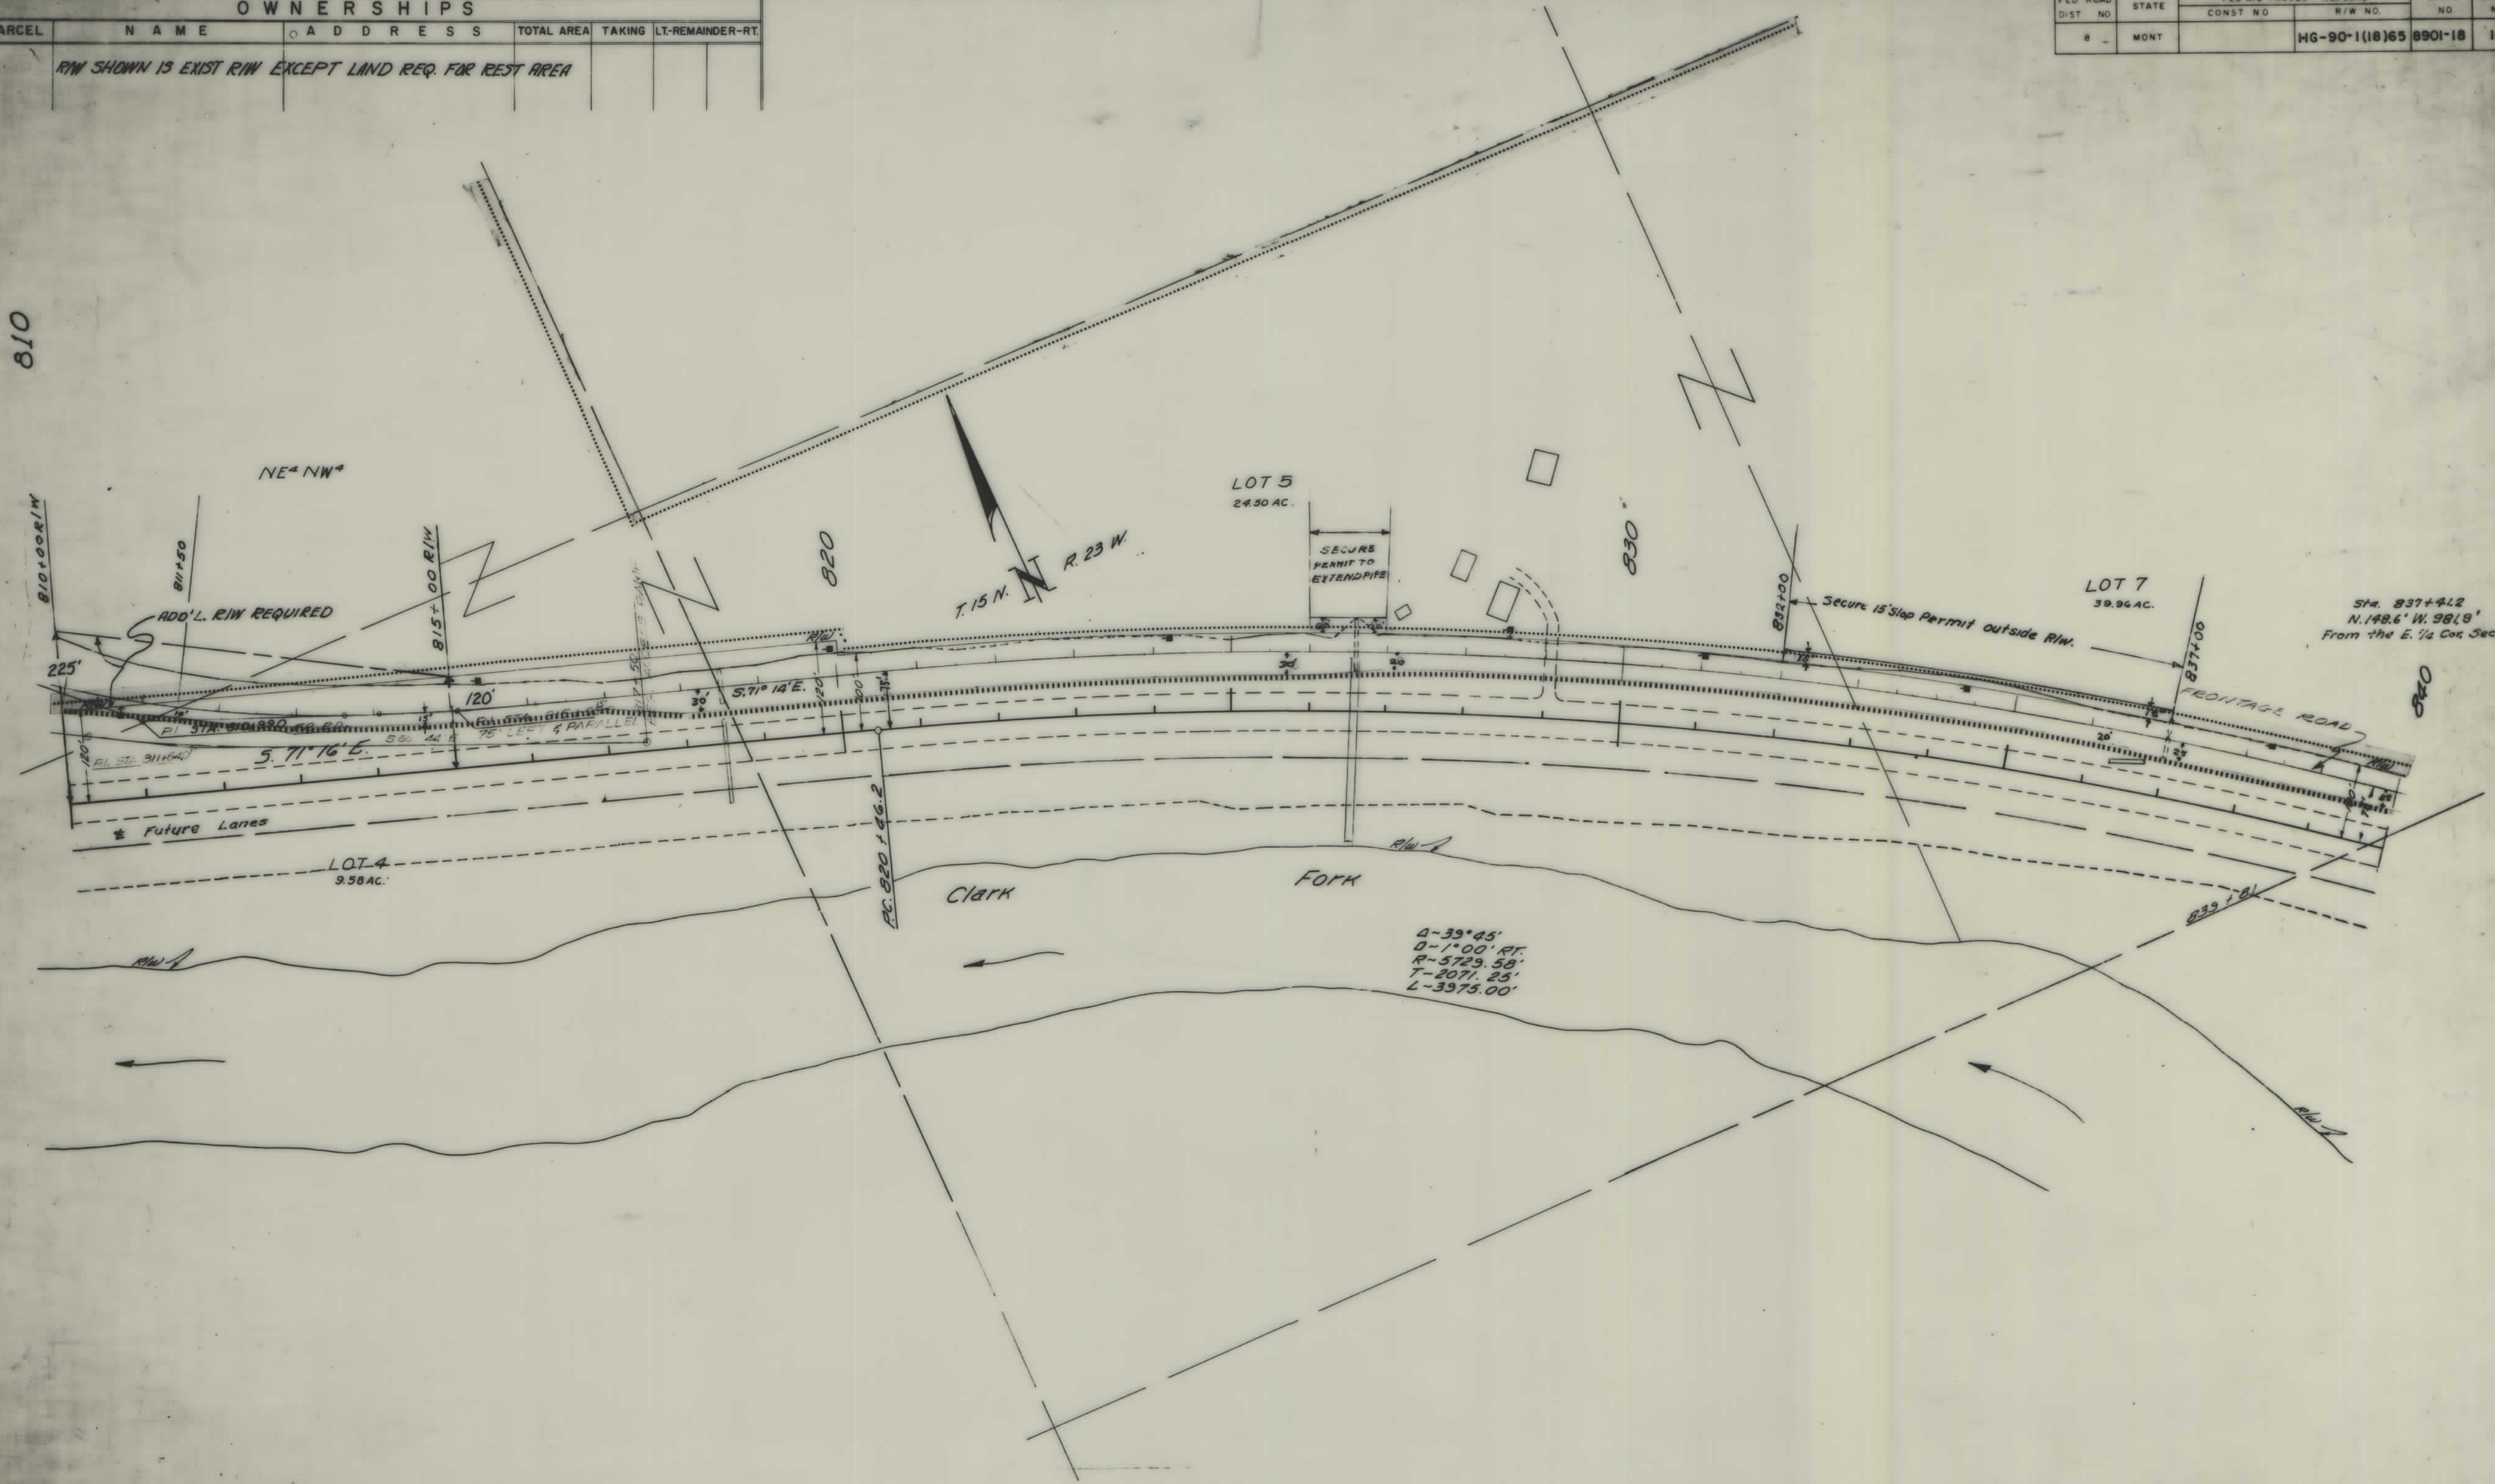

CONSTRUCTION LIMITS		STATE OF MONTANA	
TOP OF CUT	TOE OF FILL	STATE HIGHWAY COMMISSION	
MAP TRANS. TO R/W		LAND REQUIRED FOR RIGHT OF WAY	
MAP REVISED		MINERAL COUNTY	
B.P.R. APPROVAL 1/24/63-1/24/63		SCALE 1"=100' MAP COMPLETED	

