

PLANS

NOT

TO

SCALE

FED. ROAD DIST. NO.	STATE	FED. AID PROJECT NUMBERS		STATE NO.	SHEET NO.	TOTAL SHEETS
		CONST. NO.	R/W NO.			
8	MONT.		F-107(10)	1107-10	1	9

STATE OF MONTANA


STATE HIGHWAY COMMISSION

BRIDGER - LAUREL


RIGHT OF WAY PLAN OF

FEDERAL AID PROJECT NO. F-107(10) R/W
F-107(8) CONST.

BRIDGER-LAUREL

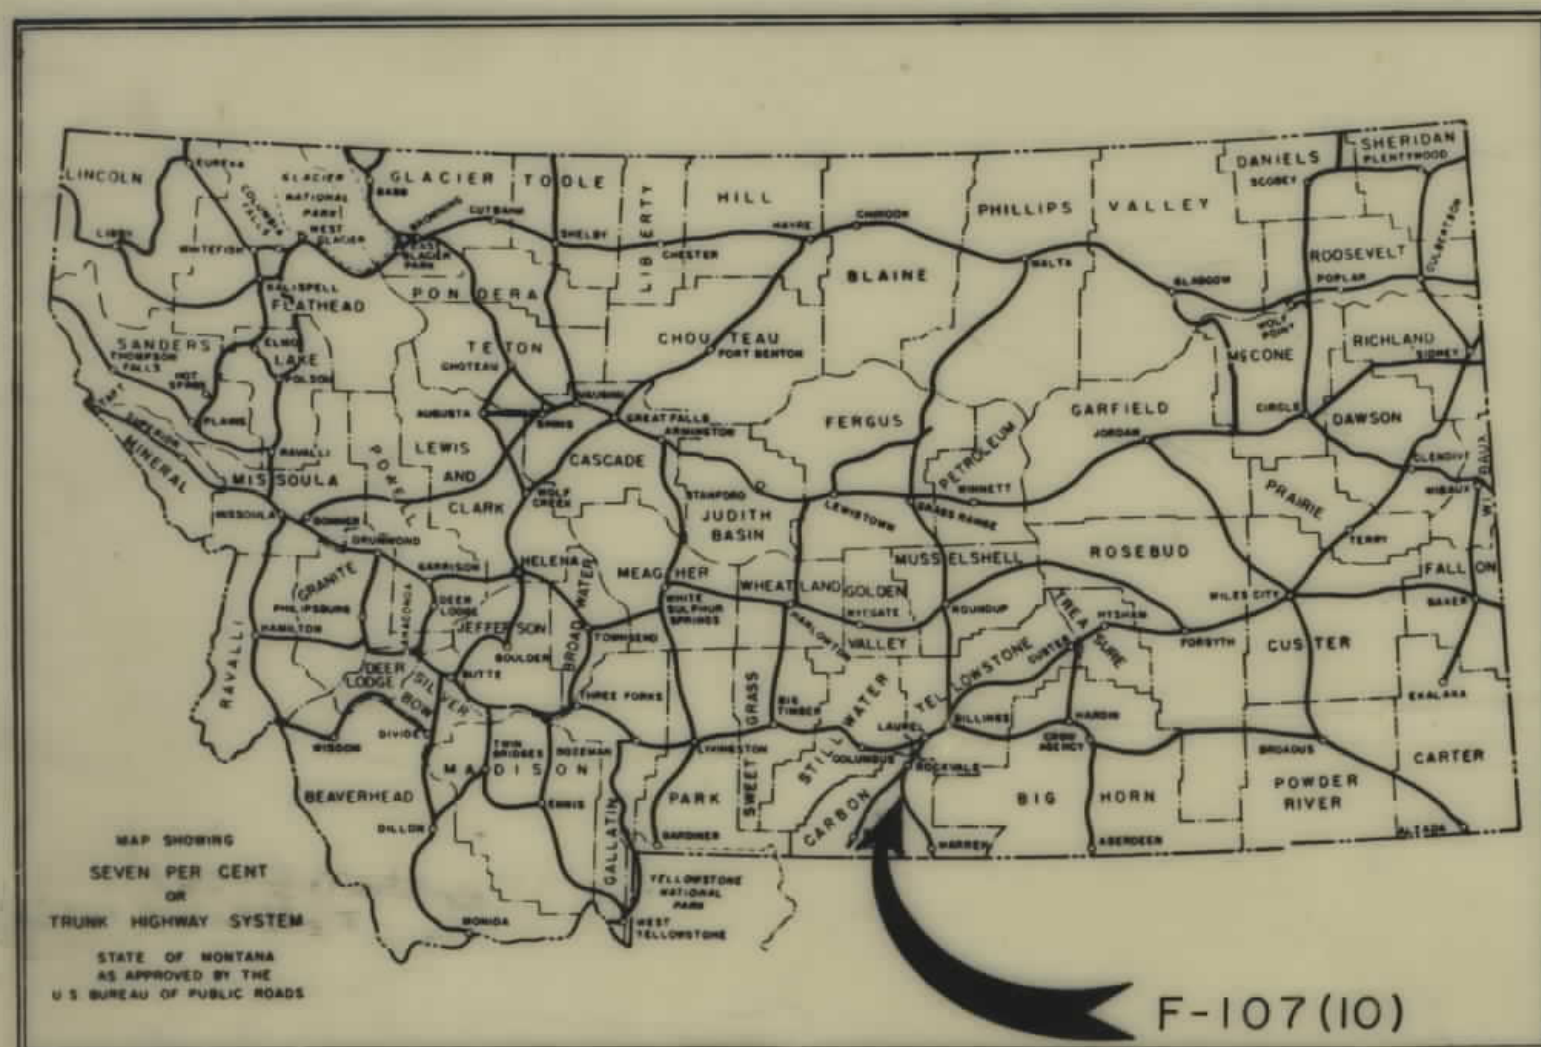

CONVENTIONAL SIGNS	
STATE AND NATIONAL LINE.....	=====
COUNTY LINE.....	=====
CITY, VILLAGE OR BOROUGH LINE.....	=====
TOWNSHIP LINE.....	=====
SECTION LINE.....	=====
RESERVATION LINE.....	=====
FENCE LINE.....	=====
GUARD RAIL.....	=====
OWNERSHIP BOUNDARY.....	=====
RIGHT OF WAY LINE.....	=====
RIGHT OF WAY LINE FENCED.....	=====
TRAVELED WAY.....	=====
RAILROADS.....	=====
RETAINING WALLS.....	=====
BASE OR SURVEY LINE.....	=====
LEVEE.....	=====
CULVERTS IN PLACE (PLAN).....	=====
NEW CULVERTS (PLAN).....	=====
NEW CULVERTS (PROFILE).....	=====
TROLLEY POLE.....	=====
POWER POLE.....	=====
TELEPHONE OR TELEGRAPH POLE.....	=====
MARSH.....	=====
DITCH.....	=====
RIPRAP.....	=====
BRIDGE.....	=====
SECTION CORNER.....	FOUND UNFOUND
1/4 SECTION CORNER.....	FOUND UNFOUND
1/16 CORNER.....	FOUND UNFOUND
CENTER OF SECTION.....	=====
CONTROL OF ACCESS WITH FENCE.....	=====
CONTROL OF ACCESS WITHOUT FENCE.....	=====
PARCEL NUMBER.....	=====
CATTLE GUARD.....	=====
GATE IN FENCE.....	=====
CONSTRUCTION LIMITS.....	CUT FILL

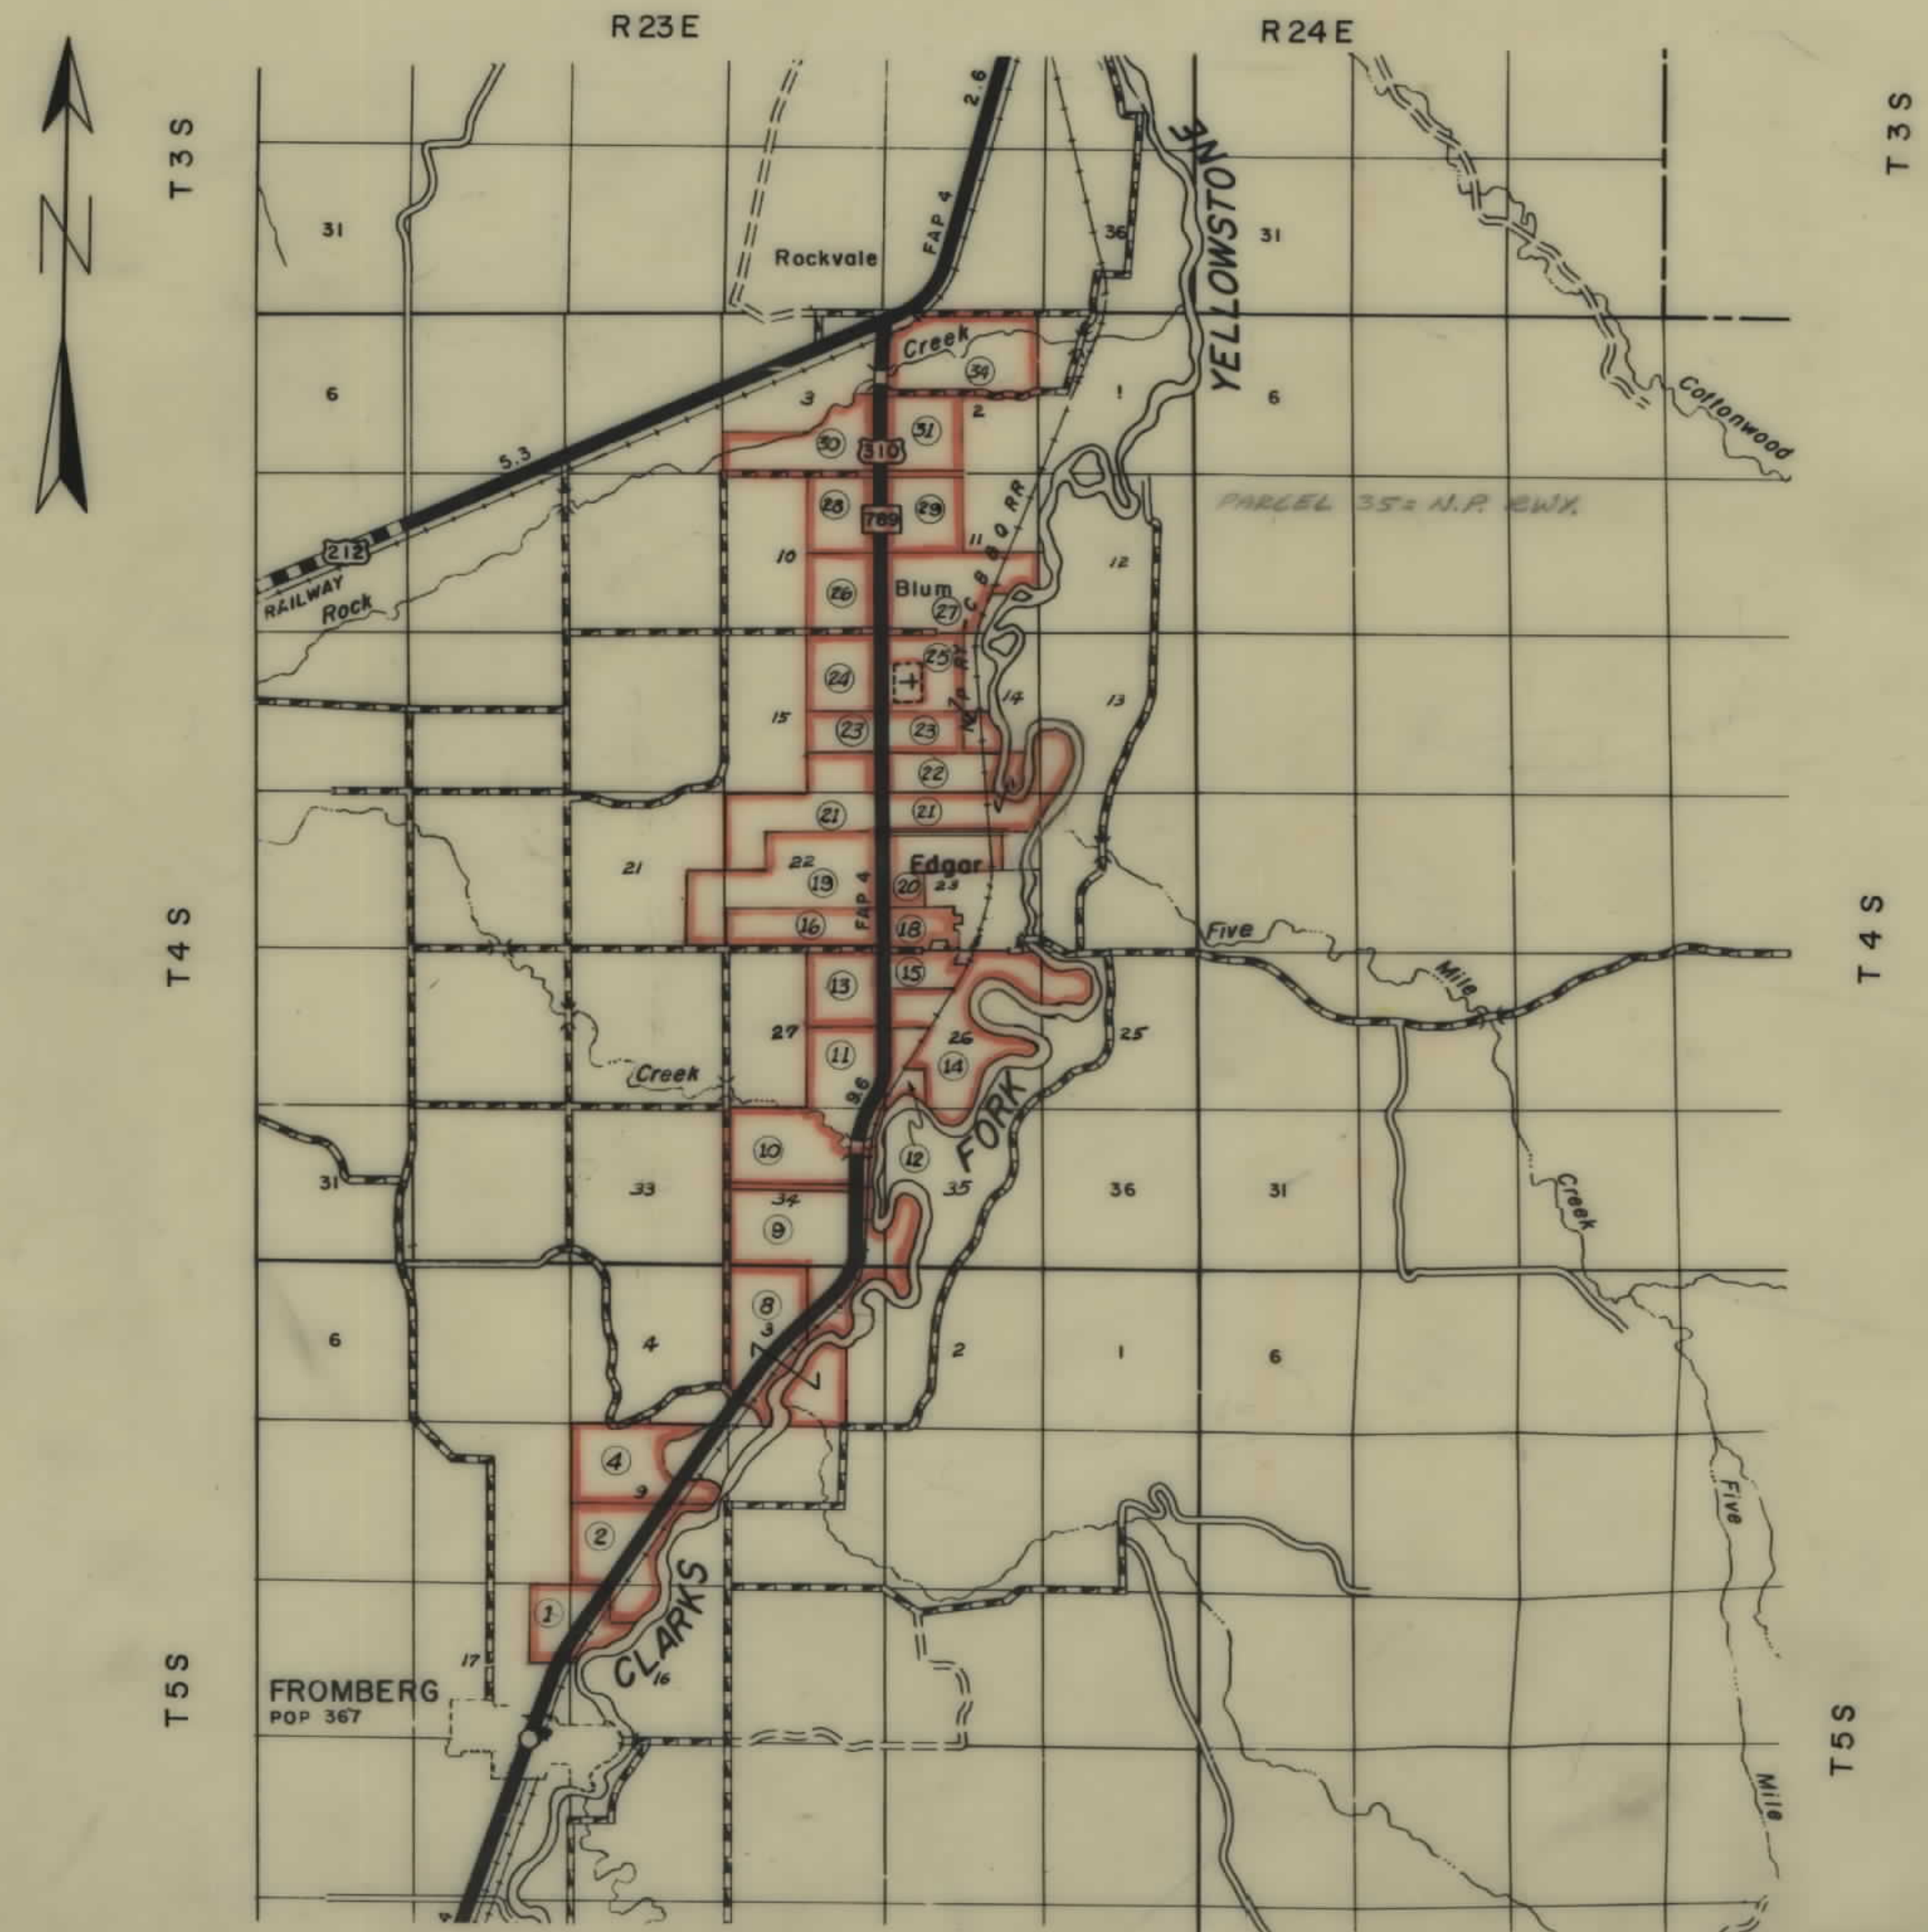


OWNERSHIPS									
PARCEL	NAME	ADDRESS	TOTAL ACREAGE	GROSS TAKE ACREAGE	R.T.W. ACREAGE	NET TAKE ACREAGE	REMAINDER		
							LEFT	RIGHT	
1	J.J. & E.O. YEDLICKA	FROMBERG, MONT.	* 150.93	4.06	2.07	1.99	115.87	* 35.29	
2	O.F. & M.V. YEDLICKA	FROMBERG, MONT.	* 239.96	8.63	4.86	3.77	137.50	* 93.83	
3	C.E. FRISBY	UNKNOWN	0.38	0.04	-	0.04	0.34		
4	ANNE TIMMONS 1/2 C.D. TIMMONS 1/2								
5	P. D.J. TIMMONS								
6	J.J. & E.O. YEDLICKA	FROMBERG, MONT.	* 211.05	1.98	0.97	1.01	182.14	* 26.93	
7	"	"		0.10		0.10			
8	"	"		0.04		0.04			
9	"	"		0.69		0.69			
10	O.F. & M.V.	"		0.32		0.32			
11	"	"		0.15		0.15			

* INCLUDES RAILROAD R/W

FED. ROAD DIST. NO.	STATE	FED. AID PROJECT NUMBERS		STATE NO.	SHEET NO.	TOTAL SHEETS
		CONST. NO.	R/W NO.			
8	MONT.		F 107 (10)	1107-10	2	9

BRIDGER TO LAUREL

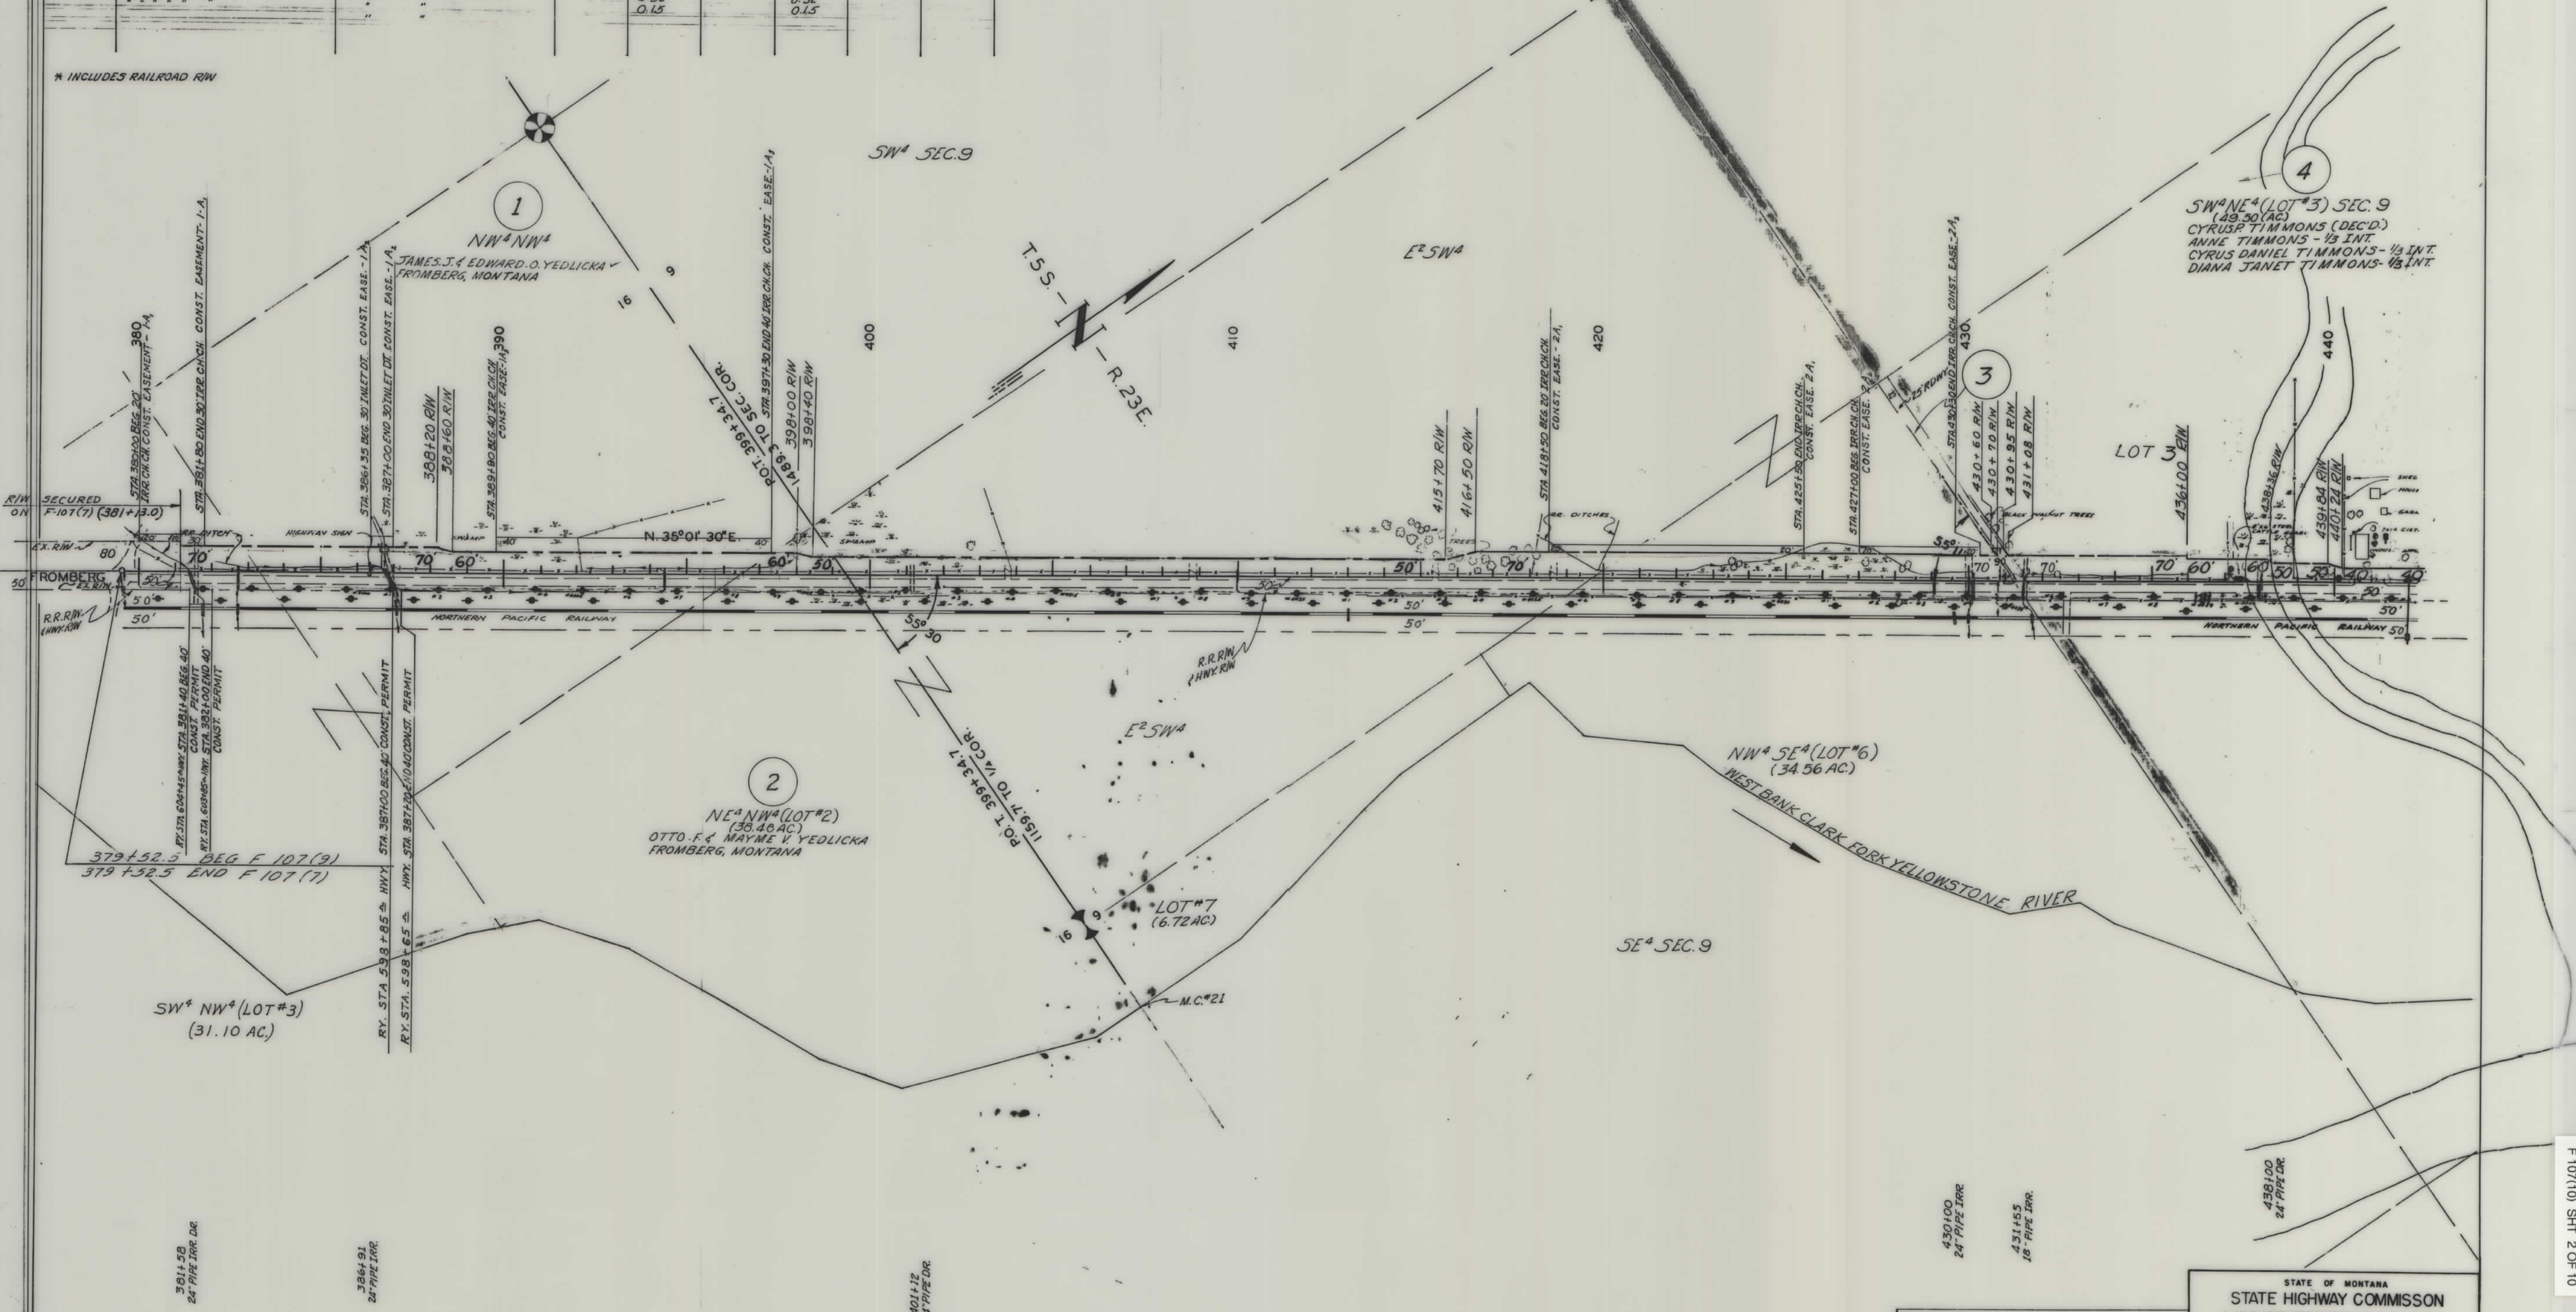

STATE OF MONTANA

STATE HIGHWAY COMMISSION

LAND REQUIRED FOR RIGHT OF WAY

CARBON COUNTY

MAPS MADE

7-30-64, 4-7-67

MAPS TO BUR. PUB. ROADS

5/23/63-8/15/63

MAPS COMPLETED

2/18/64-7/13/64, 10-85


6-7-67, 12-21-61

SCALE 1" = 200'

MAP APPROVED BY

OWNERSHIPS									
PARCEL	NAME	ADDRESS	TOTAL ACREAGE	GROSS TAKE ACREAGE	PT.W ACREAGE	NET TAKE ACREAGE	REMAINDER		
							LEFT	RIGHT	
4	ANNE TIMMONS 1/3, C.D. TIMMONS 1/3	FROMBERG, MONT	* 211.05	198	0.97	1.01	182.14	* 26.93	
5	E.C. & V.L. KENT	FROMBERG, MONT	* 72.98	3.99	2.00	1.99	35.46	* 33.53	
6	ARTHUR BRYAN	FROMBERG, MONT	* 74.01	2.08	1.01	1.07	15.06	* 56.87	
7	E.E. & P. REEDLACYK	EDGAR, MONT	18.28	4.47	2.06	2.41	13.81		
8	REX & GRACE SCHLEMMER	FROMBERG, MONT	* 336.86	10.11	4.51	5.60	267.23	* 59.52	
5A	E.C. & V.L. KENT (DELETED)								
6A	ARTHUR BRYAN		0.19			0.19			

FED. ROAD DIST. NO.	STATE	FED. AID PROJECT NUMBERS		STATE NO.	SHEET NO.	TOTAL SHEETS
		CONST. NO.	R/W NO.			
8	MONT.		F 107(10)	1107-10	3	9

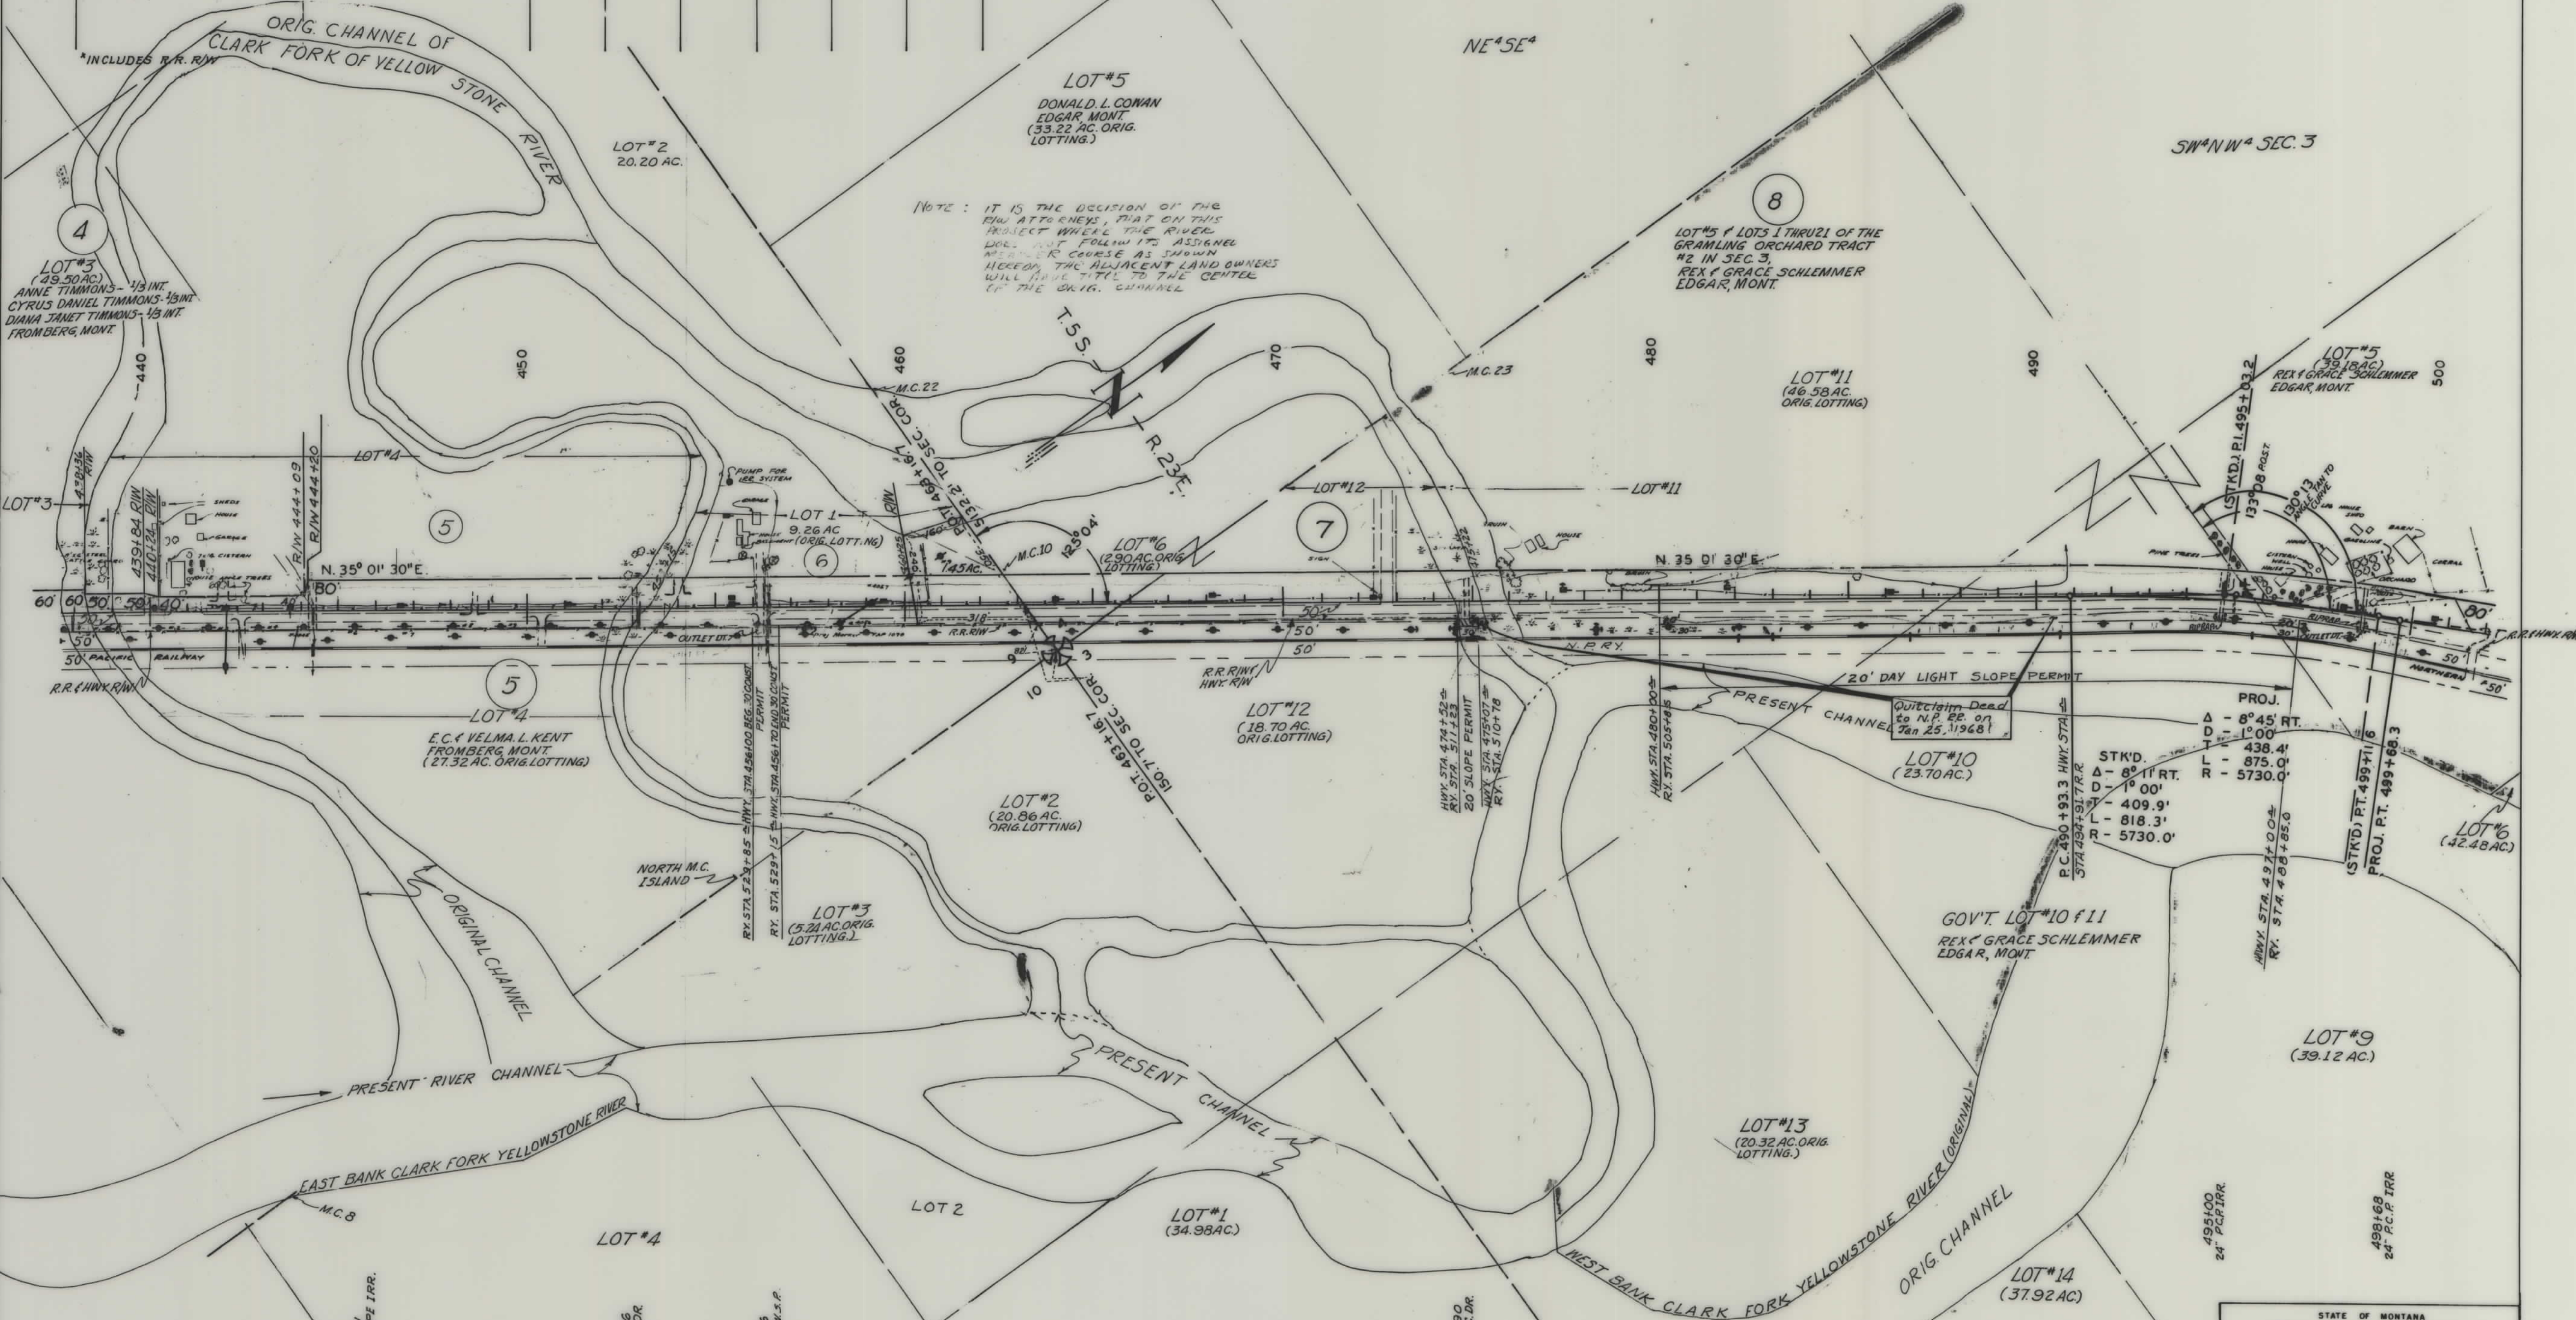


STATE OF MONTANA
STATE HIGHWAY COMMISSION
LAND REQUIRED FOR RIGHT OF WAY
CARBON COUNTY

MAPS MADE
MAPS REVISED 4-7-67
MAPS TO BUR. PUB. ROADS 5/23/63-8/11/63-8/16/63
MAPS COMPLETED 4/10/64, 5-4-67, 6-9-67, 12-31-67

SCALE 1" = 200' MAP APPROVED BY

OWNERSHIPS								
PARCEL	NAME	ADDRESS	TOTAL ACREAGE	GROSS TAKE ACREAGE	PTW ACREAGE	NET TAKE ACREAGE	REMAINDER	
							LEFT	RIGHT
10	CAROLYN JO KUCHINSKI	BRIDGER MONTANA	*278.23	6.48	2.44	4.04	266.11	*5.64
11	MIKE & GEORGE GROSS	EDGAR, MONTANA	*168.59	12.88	1.45	11.43	166.01	*3.70
12	H.F. M.L. FUNK	"	*36.82	0.36	0.36	0.00		*36.46
13	LETHA OLSEN & LOWELL C. GIBSON	JOLIET, "	160.00	8.22	8.22	6.40	151.78	*267.24
14	BILLY WAYNE OTICH	EDGAR, "	*268.00	0.76	0.76	0.00		
11A	MIKE & GEORGE GROSS DELETED	" (DELETED)		0.15	0.15	0.00		
10A	CAROLYN JO KUCHINSKI	BRIDGER, MONT. (DELETED)		0.31	0.31	0.00		
11A	MIKE & GEORGE GROSS DELETED	EDGAR, " (DELETED)		0.31	0.31	0.00		
	H.F. & M.L. FUNK	"		0.04	0.04	0.00		
13A	LETHA OLSEN & LOWELL C. & WM. K. GIBSON	JOLIET "		1.13	1.13	0.00		

* INCLUDES RAILROAD R/W

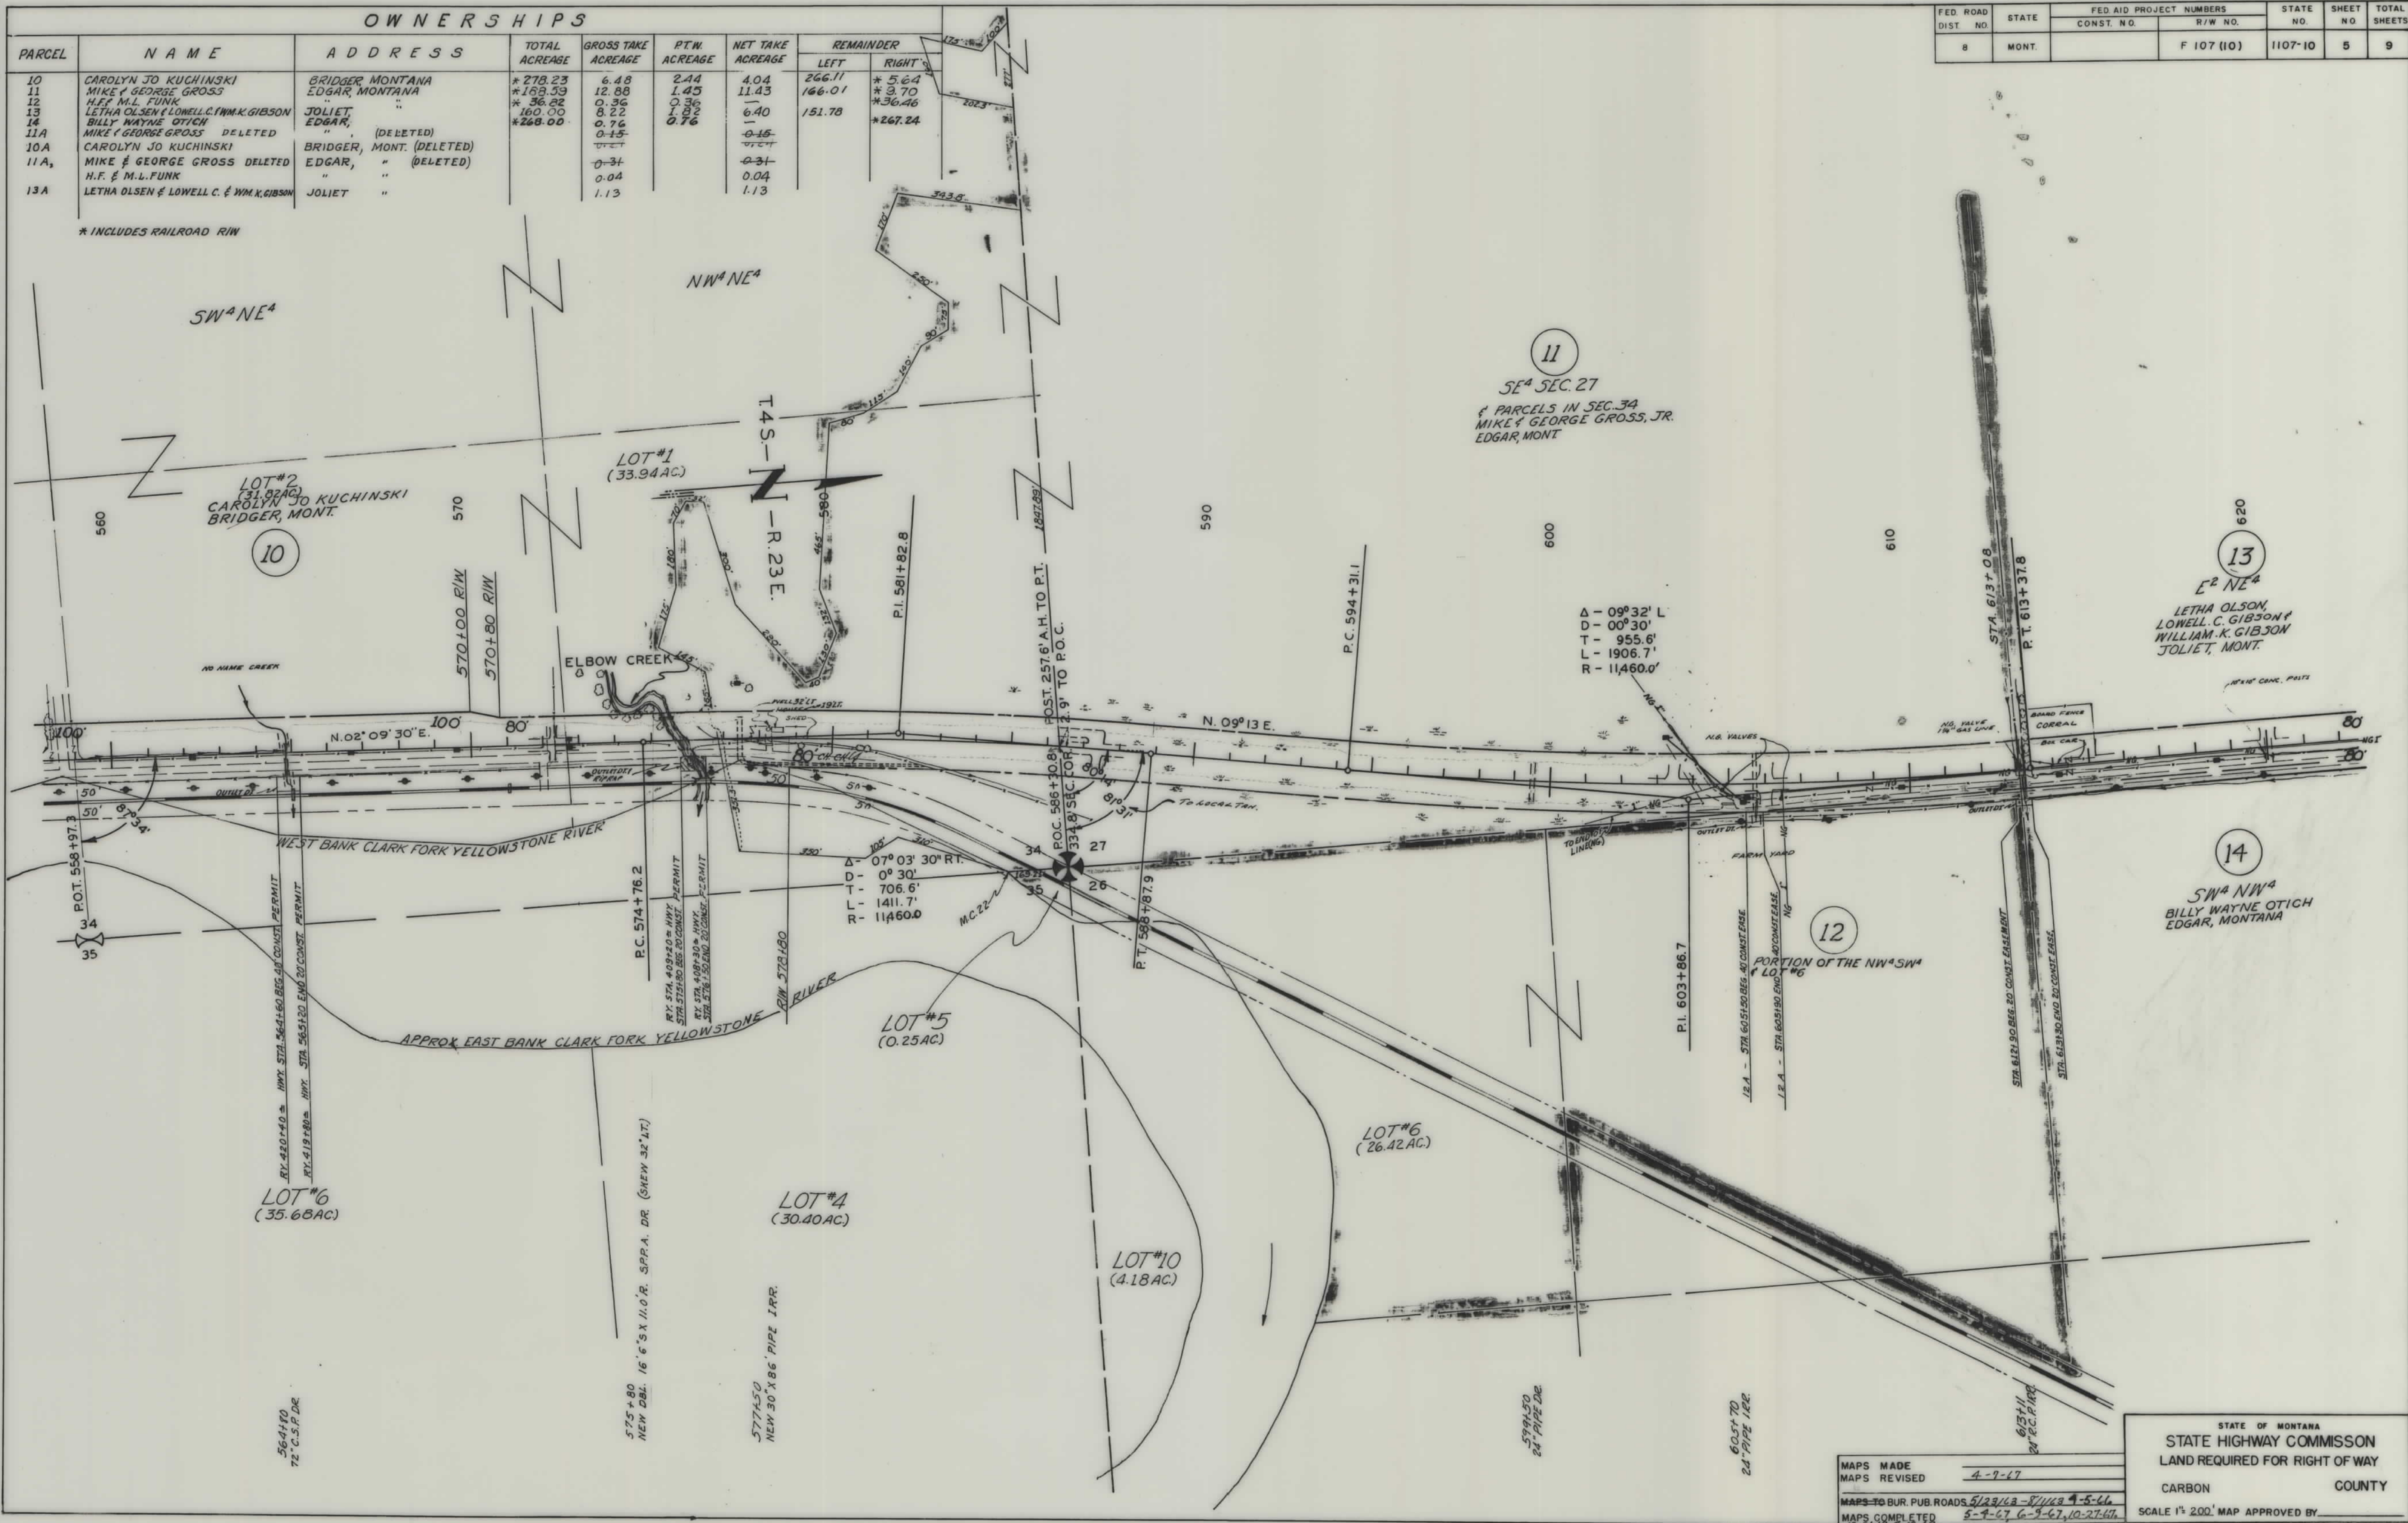

FED. ROAD DIST. NO.	STATE	FED. AID PROJECT NUMBERS		STATE NO.	SHEET NO.	TOTAL SHEETS
		CONST. NO.	R/W NO.			
8	MONT.		F 107 (10)	1107-10	5	9

MAPS MADE

4-7-67

MAPS REVISD

MAPS TO BUR. PUB. ROADS

5/23/62-8/1/68 4-5-66

MAPS COMPLETED

5-4-67, 6-9-67, 10-27-67

STATE OF MONTANA

STATE HIGHWAY COMMISSION

LAND REQUIRED FOR RIGHT OF WAY

CARBON COUNTY


SCALE 1" = 200'

MAP APPROVED BY

OWNERSHIPS

PARCEL	NAME	ADDRESS	TOTAL ACREAGE	GROSS TAKE ACREAGE	PT.W. ACREAGE	NET TAKE ACREAGE	REMAINDER	
							LEFT	RIGHT
21	MURIEL SNYDER 1/2, SANDRA SNYDER BANKS 1/4, GAYLE SNYDER RUFF 1/4	1106 NO. 30TH, BILLINGS, MONT.	509.90	9.59	2.74	6.85	270.59	229.72
22	RUBY ROBERTS - CONTR. PURCH. ALEXANDER & GULA B. KRUG	618 1/2 HOWARD AVE, BILLINGS, MONT.	99.98	0.25	0.25			99.73
23	VERNON G. & VIOLET C. WILLIAMS	JOLIET, MONTANA	160.00	4.51	1.29	3.22	71.57	83.92
24	LILLIE F. JENSEN	JOLIET, "	160.00	8.82	1.84	6.98	151.16	
25	CLIFFORD JENSEN ETAL.	R.F.D., JOLIET, MONTANA	149.10	1.20	1.20			147.90
21A	MURIEL SNYDER 1/2, SANDRA SNYDER BANKS 1/4, GAYLE SNYDER RUFF 1/4	1106 NO. 30TH, BILLINGS, MONT.		2.14		2.14		
25-A	CLIFFORD JENSEN ETAL. [PARCEL (25-A) IS FOR EASEMENT FOR THE ROCKVALE PUBLIC CEMETERY, FOR RELOCATION OF PUMP HOUSE.]	R.F.D., JOLIET, MONT.				2000 SQ.FT.		
38	ROCKVALE PUBLIC CEMETERY	(FOR IRRIGATION PERPETUATION ONLY.)						
24 A	LILLIE F. JENSEN	JOLIET MONT.		0.03		0.03		
	MURIEL SNYDER 1/2 & S. BANKS 1/4, G.S. RUFF 1/4	1106 N. 30TH BILLINGS.		0.01		0.01		
	" "							

FED. ROAD DIST. NO.	STATE	FED. AID PROJECT NUMBERS		STATE NO.	SHEET NO.	TOTAL SHEETS
		CONST. NO.	R/W NO.			
8	MONT.		F 107(10)	1107-10	7	9

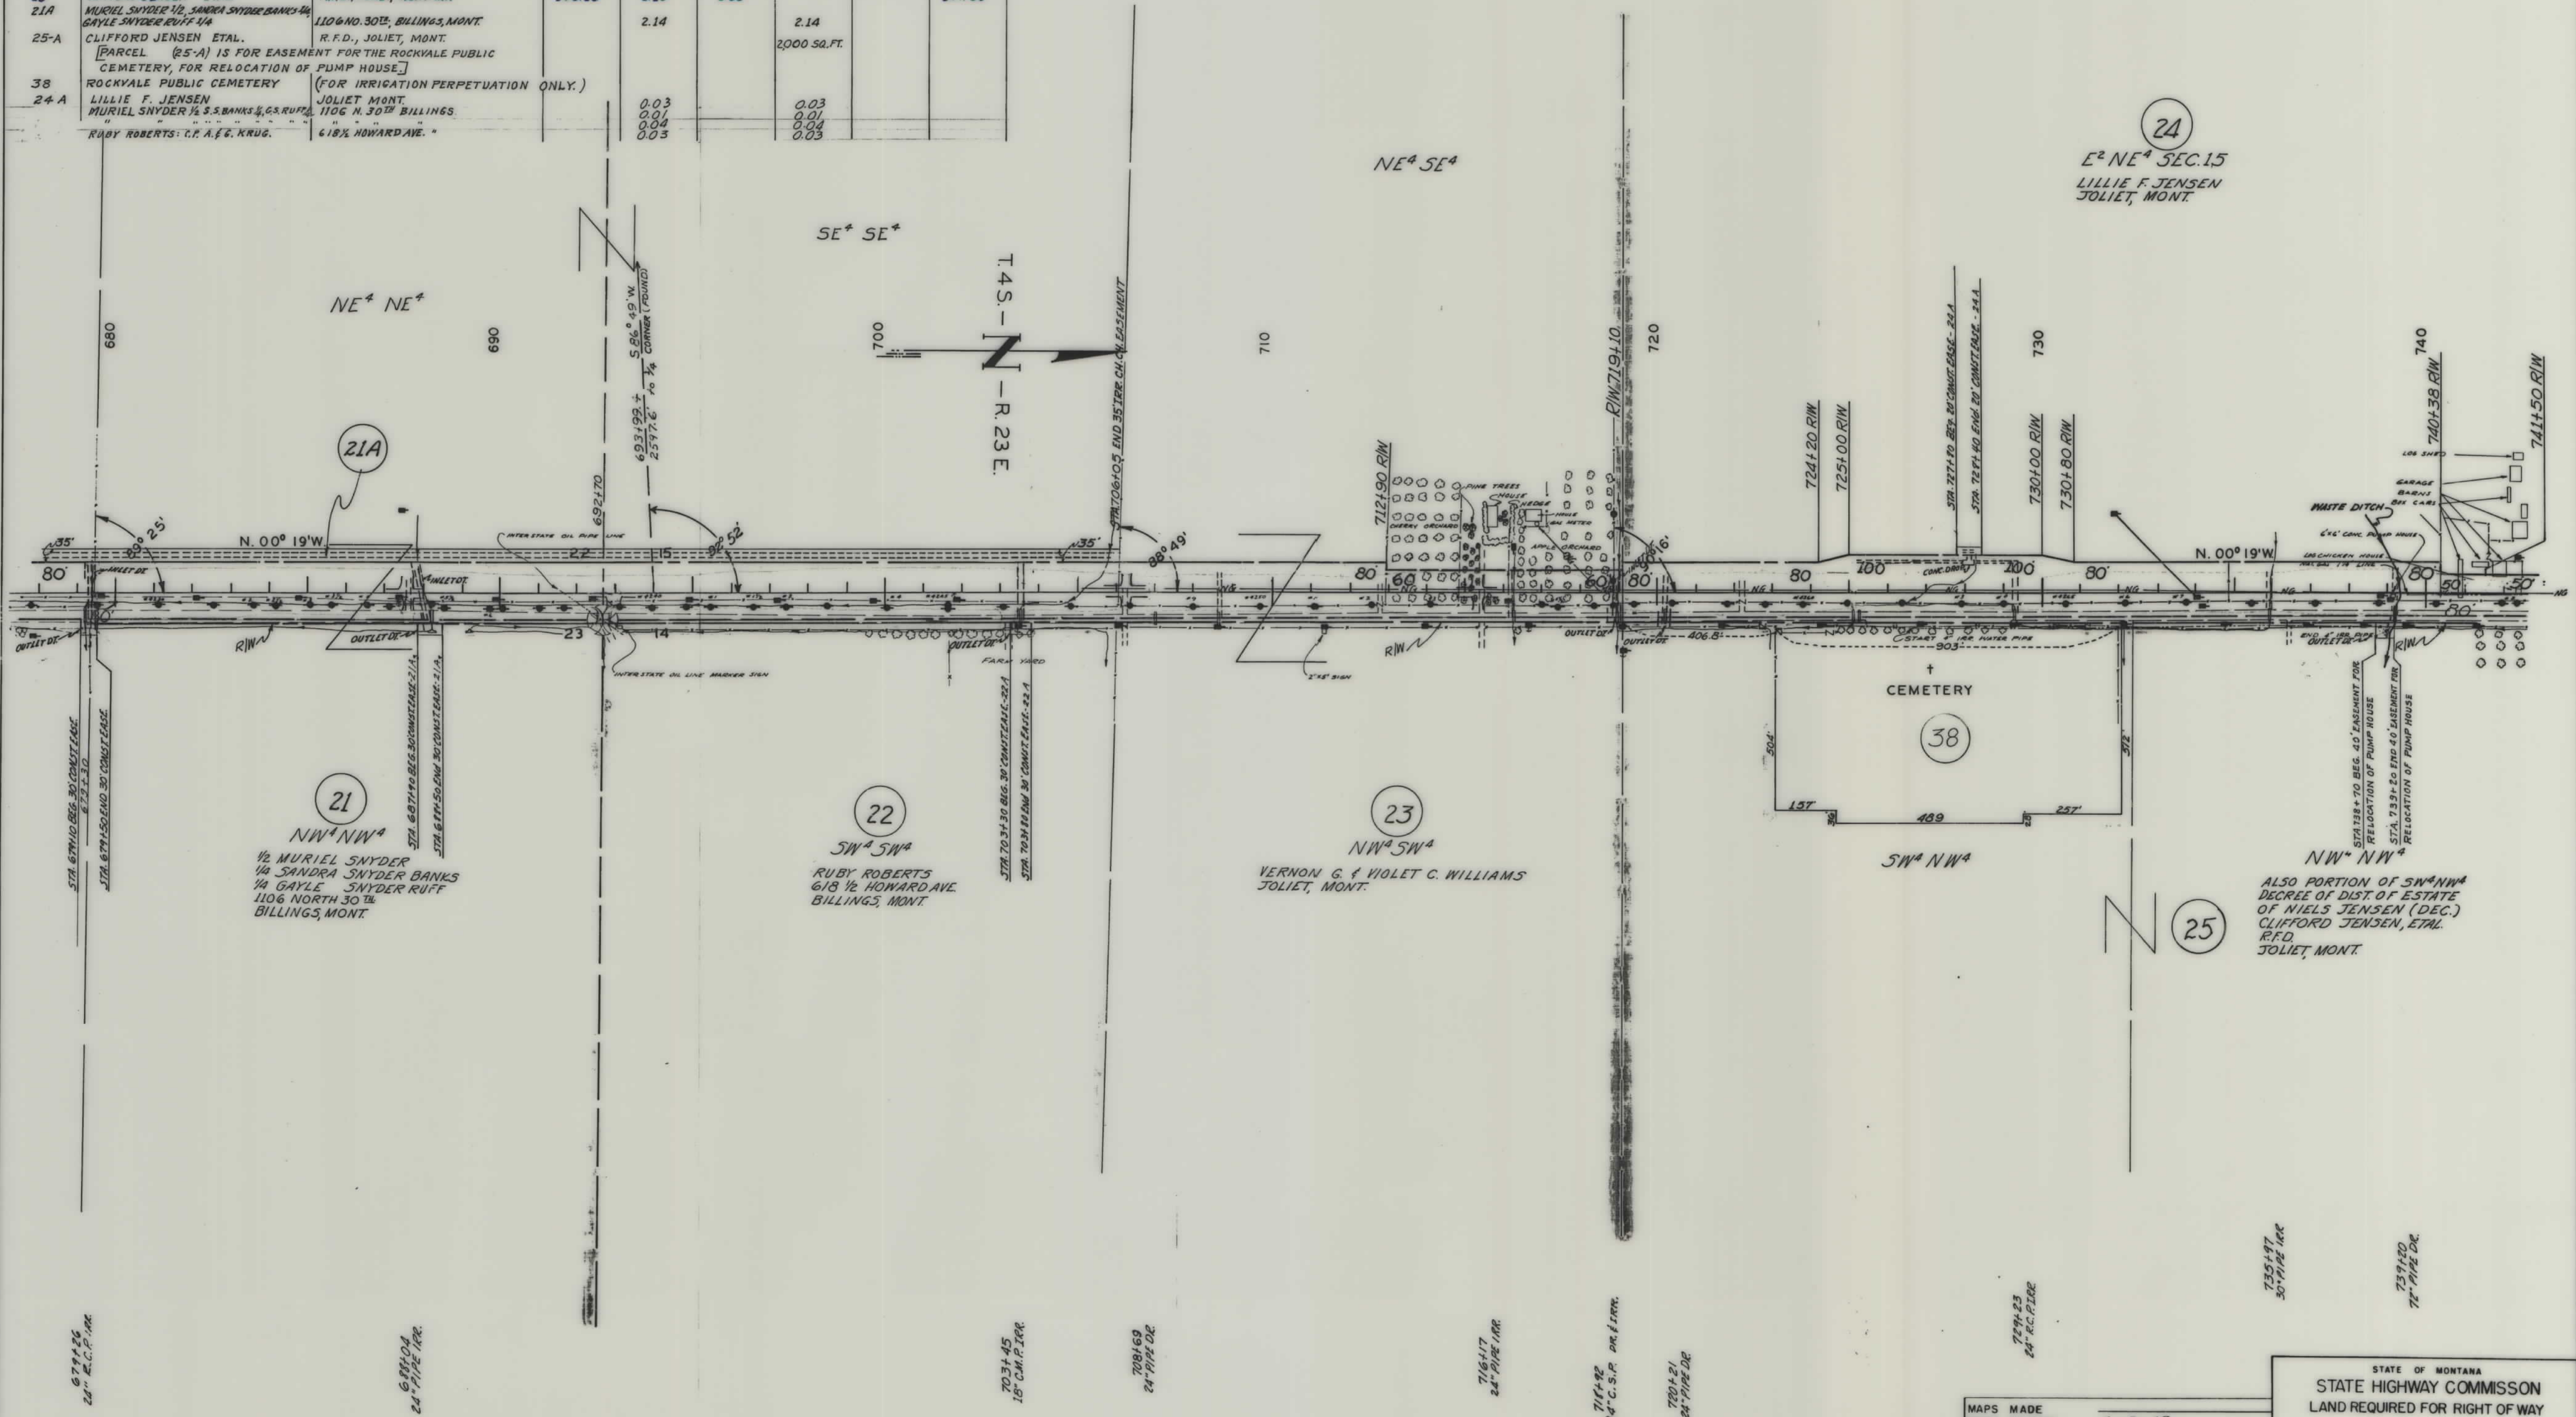

STATE OF MONTANA
STATE HIGHWAY COMMISSION
LAND REQUIRED FOR RIGHT OF WAY
CARBON COUNTY


SCALE 1" = 200' MAP APPROVED BY

MAPS MADE
MAPS REVISED 4-7-67

MAPS FOR PUB. ROADS 5/23/63-8/1/63 4-5-66
APPROVED 1-15-67, 2-20-67, 5-9-67
10-30-67, 12-21-67

OWNERSHIPS								
PARCEL	NAME	ADDRESS	TOTAL ACREAGE	GROSS TAKE ACREAGE	RT.W. ACREAGE	NET TAKE ACREAGE	REMAINDER	
							LEFT	RIGHT
26	LELAND SERIGHT	JOLIET, MONTANA	160.00	8.29	1.82	6.47	151.71	
27	ROY M. CRISTMAS 1/2, B. MEYER HARRIS 1/2	LAUREL, "	220.00	1.41	1.41	—	—	218.59
28	TRESSIE F. CLARK, CONT. PUR. ORLYN OSWALD RICHARD POPELKA	JOLIET, "	160.00	8.21	1.84	6.37	151.79	—
29	ORLYN OSWALD	JOLIET, "	160.00	1.60	1.60	—	—	158.40
26A	LELAND SERIGHT	"		1.82		1.82		
25A ₂	CLIFFORD JENSEN ETAL.	RFD. "		0.02		0.02		
27A ₁	ROY M. CRISTMAS 1/2, B. MEYER HARRIS 1/2	LAUREL		0.02		0.02		
27A ₂	" " " " " "	"		0.01		0.01		
28A	TRESSIE F. CLARK, CONT. PUR. O. & R. POPELKA	JOLIET "(DELETED)"		0.01		0.01		
29A ₁	ORLYN OSWALD	" "		0.01		0.01		
29A ₂	" "	" "		0.04		0.04		
29A ₃	" "	" "		0.03		0.03		

FED. ROAD DIST. NO.	STATE	FED. AID PROJECT NUMBERS		STATE NO.	SHEET NO.	TOTAL SHEETS
		CONST. NO.	R/W NO.			
8	MONT.		F 407(10)	1107-10	8	9

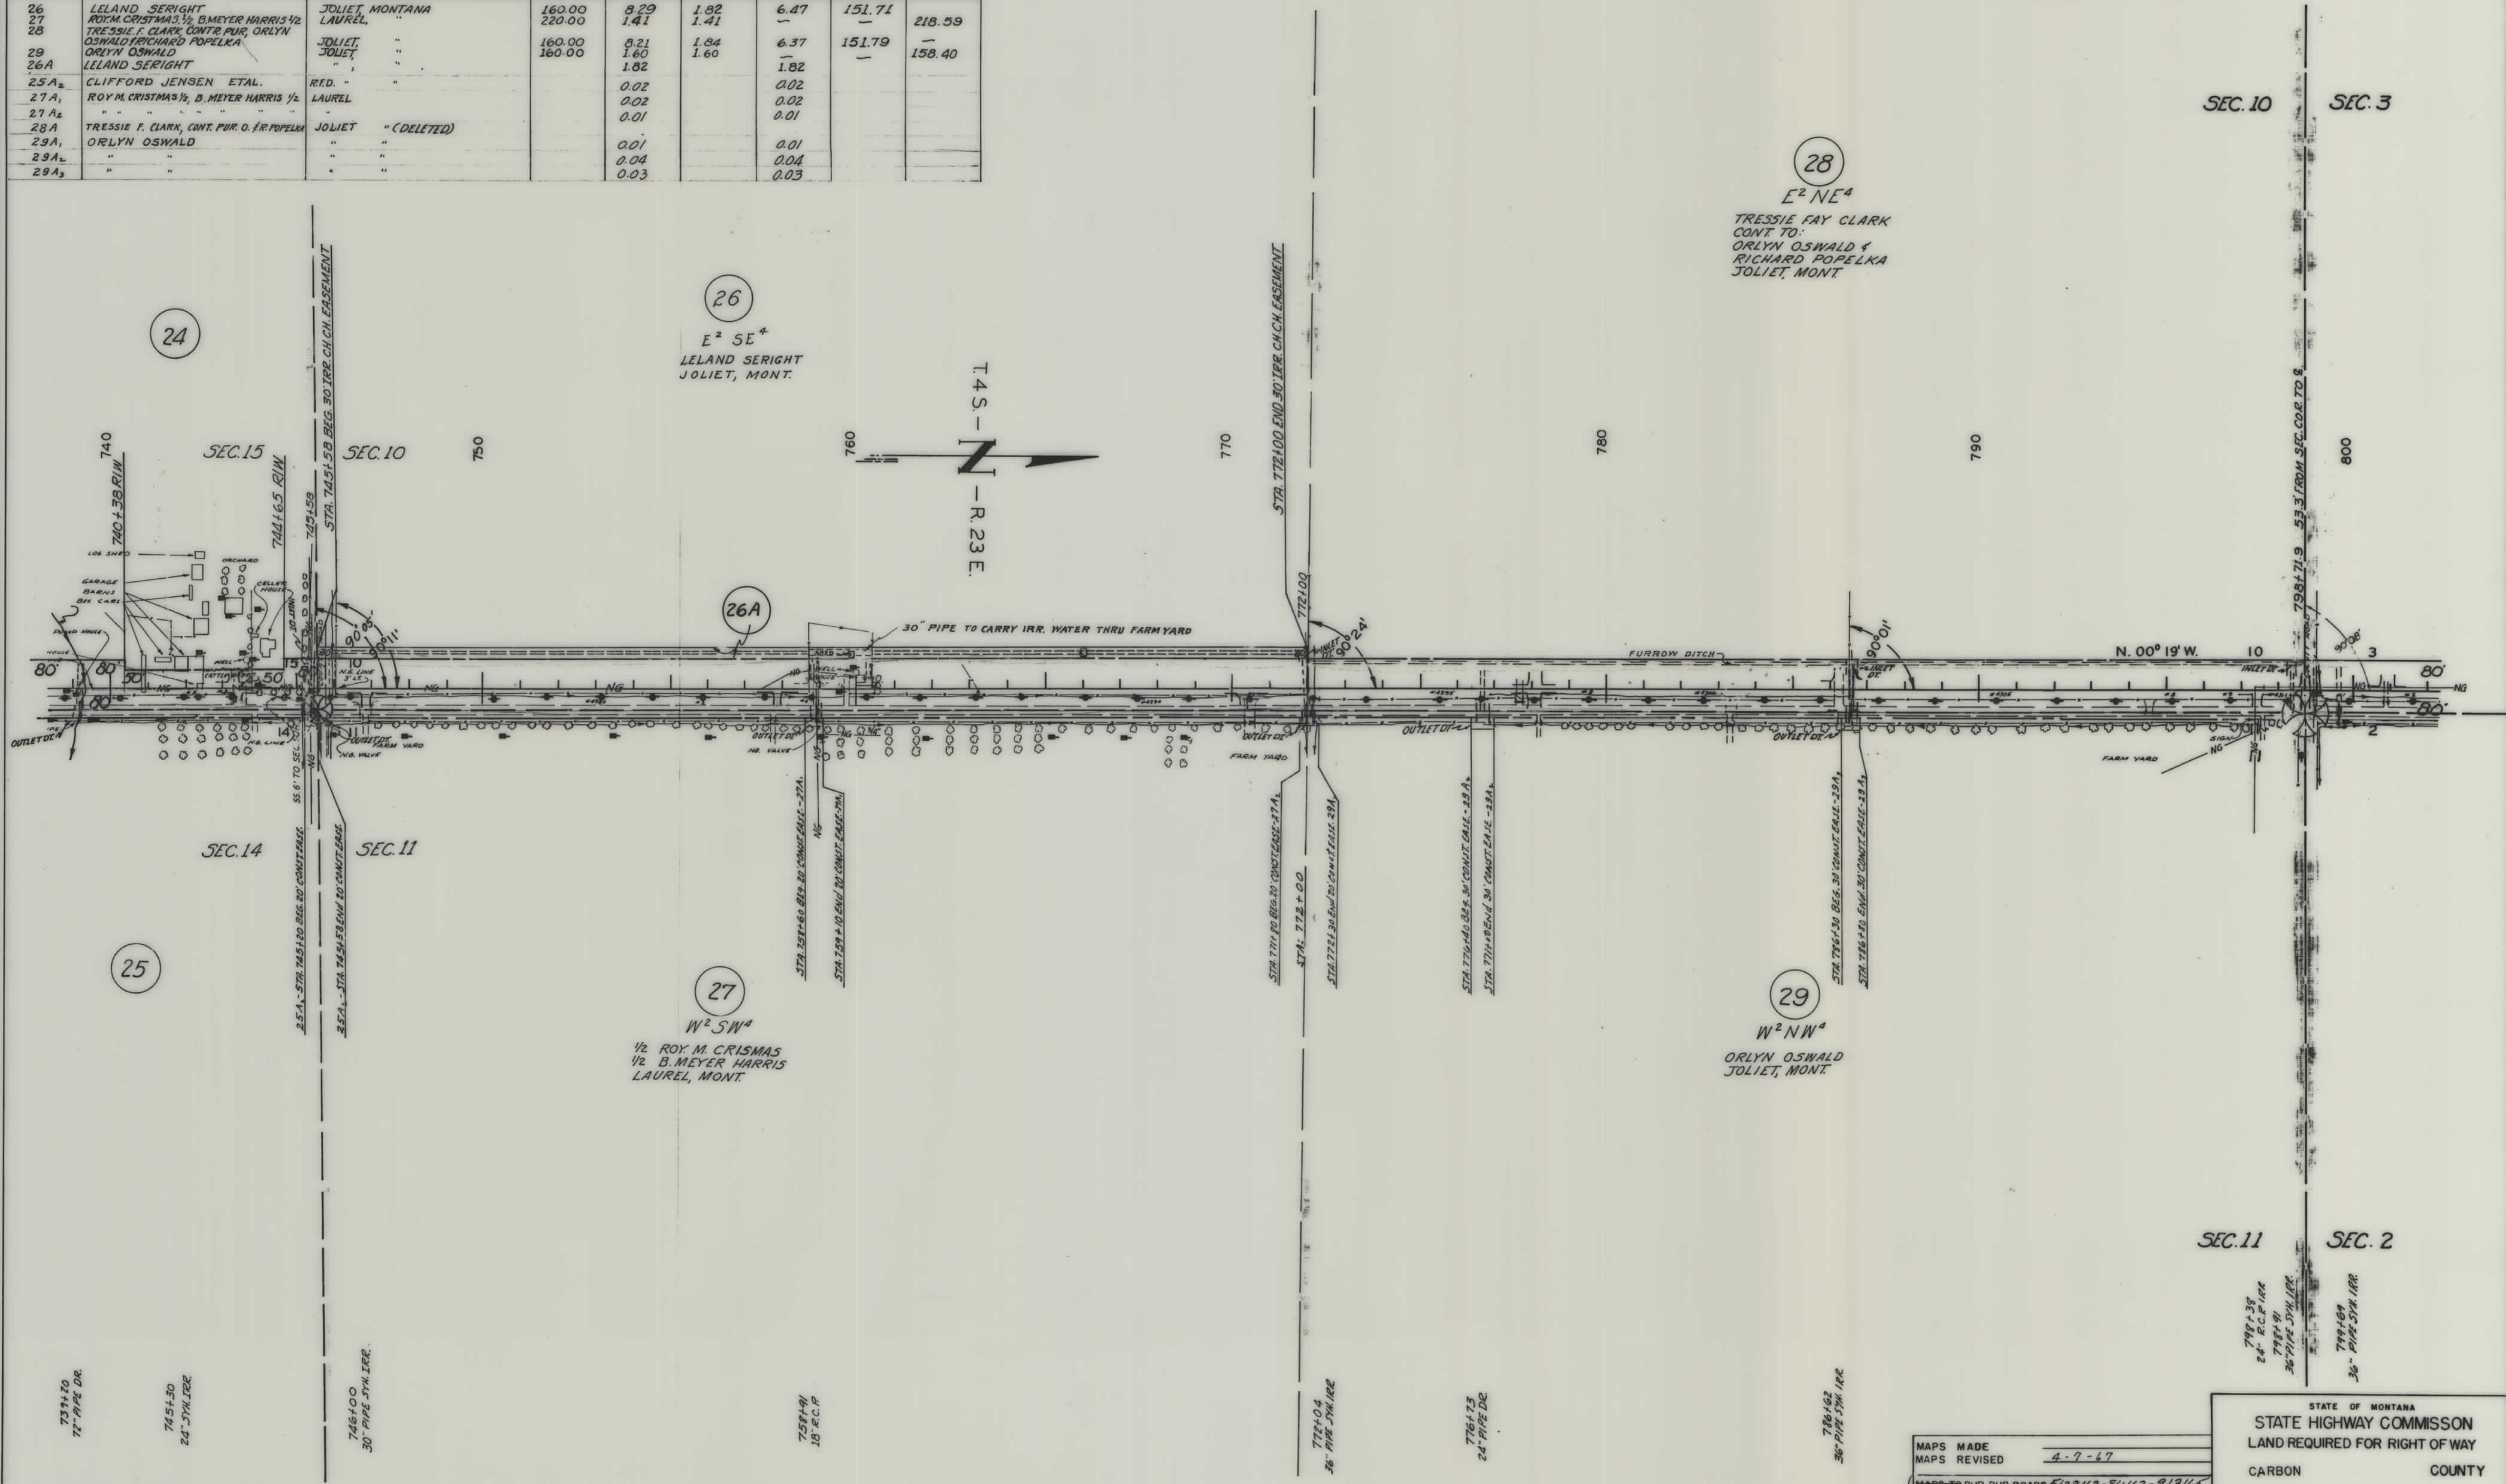


MAPS MADE	4-7-67
MAPS REVISED	
MAPS TO BUR. PUB. ROADS	5/23/63-8/1/63-9/3/65
MAPS COMPLETED	4-5-66, 5-4-67, 6-3-67

STATE OF MONTANA
STATE HIGHWAY COMMISSION
LAND REQUIRED FOR RIGHT OF WAY
CARBON COUNTY
SCALE 1" = 200' MAP APPROVED BY

OWNERSHIPS									
PARCEL	NAME	ADDRESS	TOTAL ACREAGE	GROSS TAKE ACREAGE	P.T.W. ACREAGE	NET TAKE ACREAGE	REMAINDER		
							LEFT	RIGHT	
30	CLARENCE WIGHT	JOLIET, MONTANA	66.00	3.33	0.87	2.46	62.67		
31	WILLIAM & CLARA M. GIBSON	SILESIA, "	160.00	2.38	1.87	0.51		157.62	
32	IVY ROGERS ALLEN	ROBERTS, "	0.37	0.05		0.05	0.32		
33	IVY ROGERS	SILESIA, "	7.00	0.86	0.46	0.40	6.14		
34	ARNOLD I & FRANCES E. OLSEN	SILESIA, "	307.51	5.01	3.25	1.76		302.50	
35	NORTHERN PACIFIC RY. CO.	ST. PAUL, MINNESOTA				1.40			
37	ALFRED L. & HILMA E. ROBINSON	MONTANA	99.62	2.35	0.89	1.46	97.27		
30.1	CLARENCE WIGHT (DELETED)	JOLIET "							
30.1	IMOGENE HAMBIDGE								
			151.50	4.03	0.91	3.12	147.47		

FED. ROAD DIST. NO.	STATE	FED. AID PROJECT NUMBERS		STATE NO.	SHEET NO.	TOTAL SHEETS
		CONST. NO.	R/W NO.			
8	MONT.		F 107 (10)	1107-10	9	9

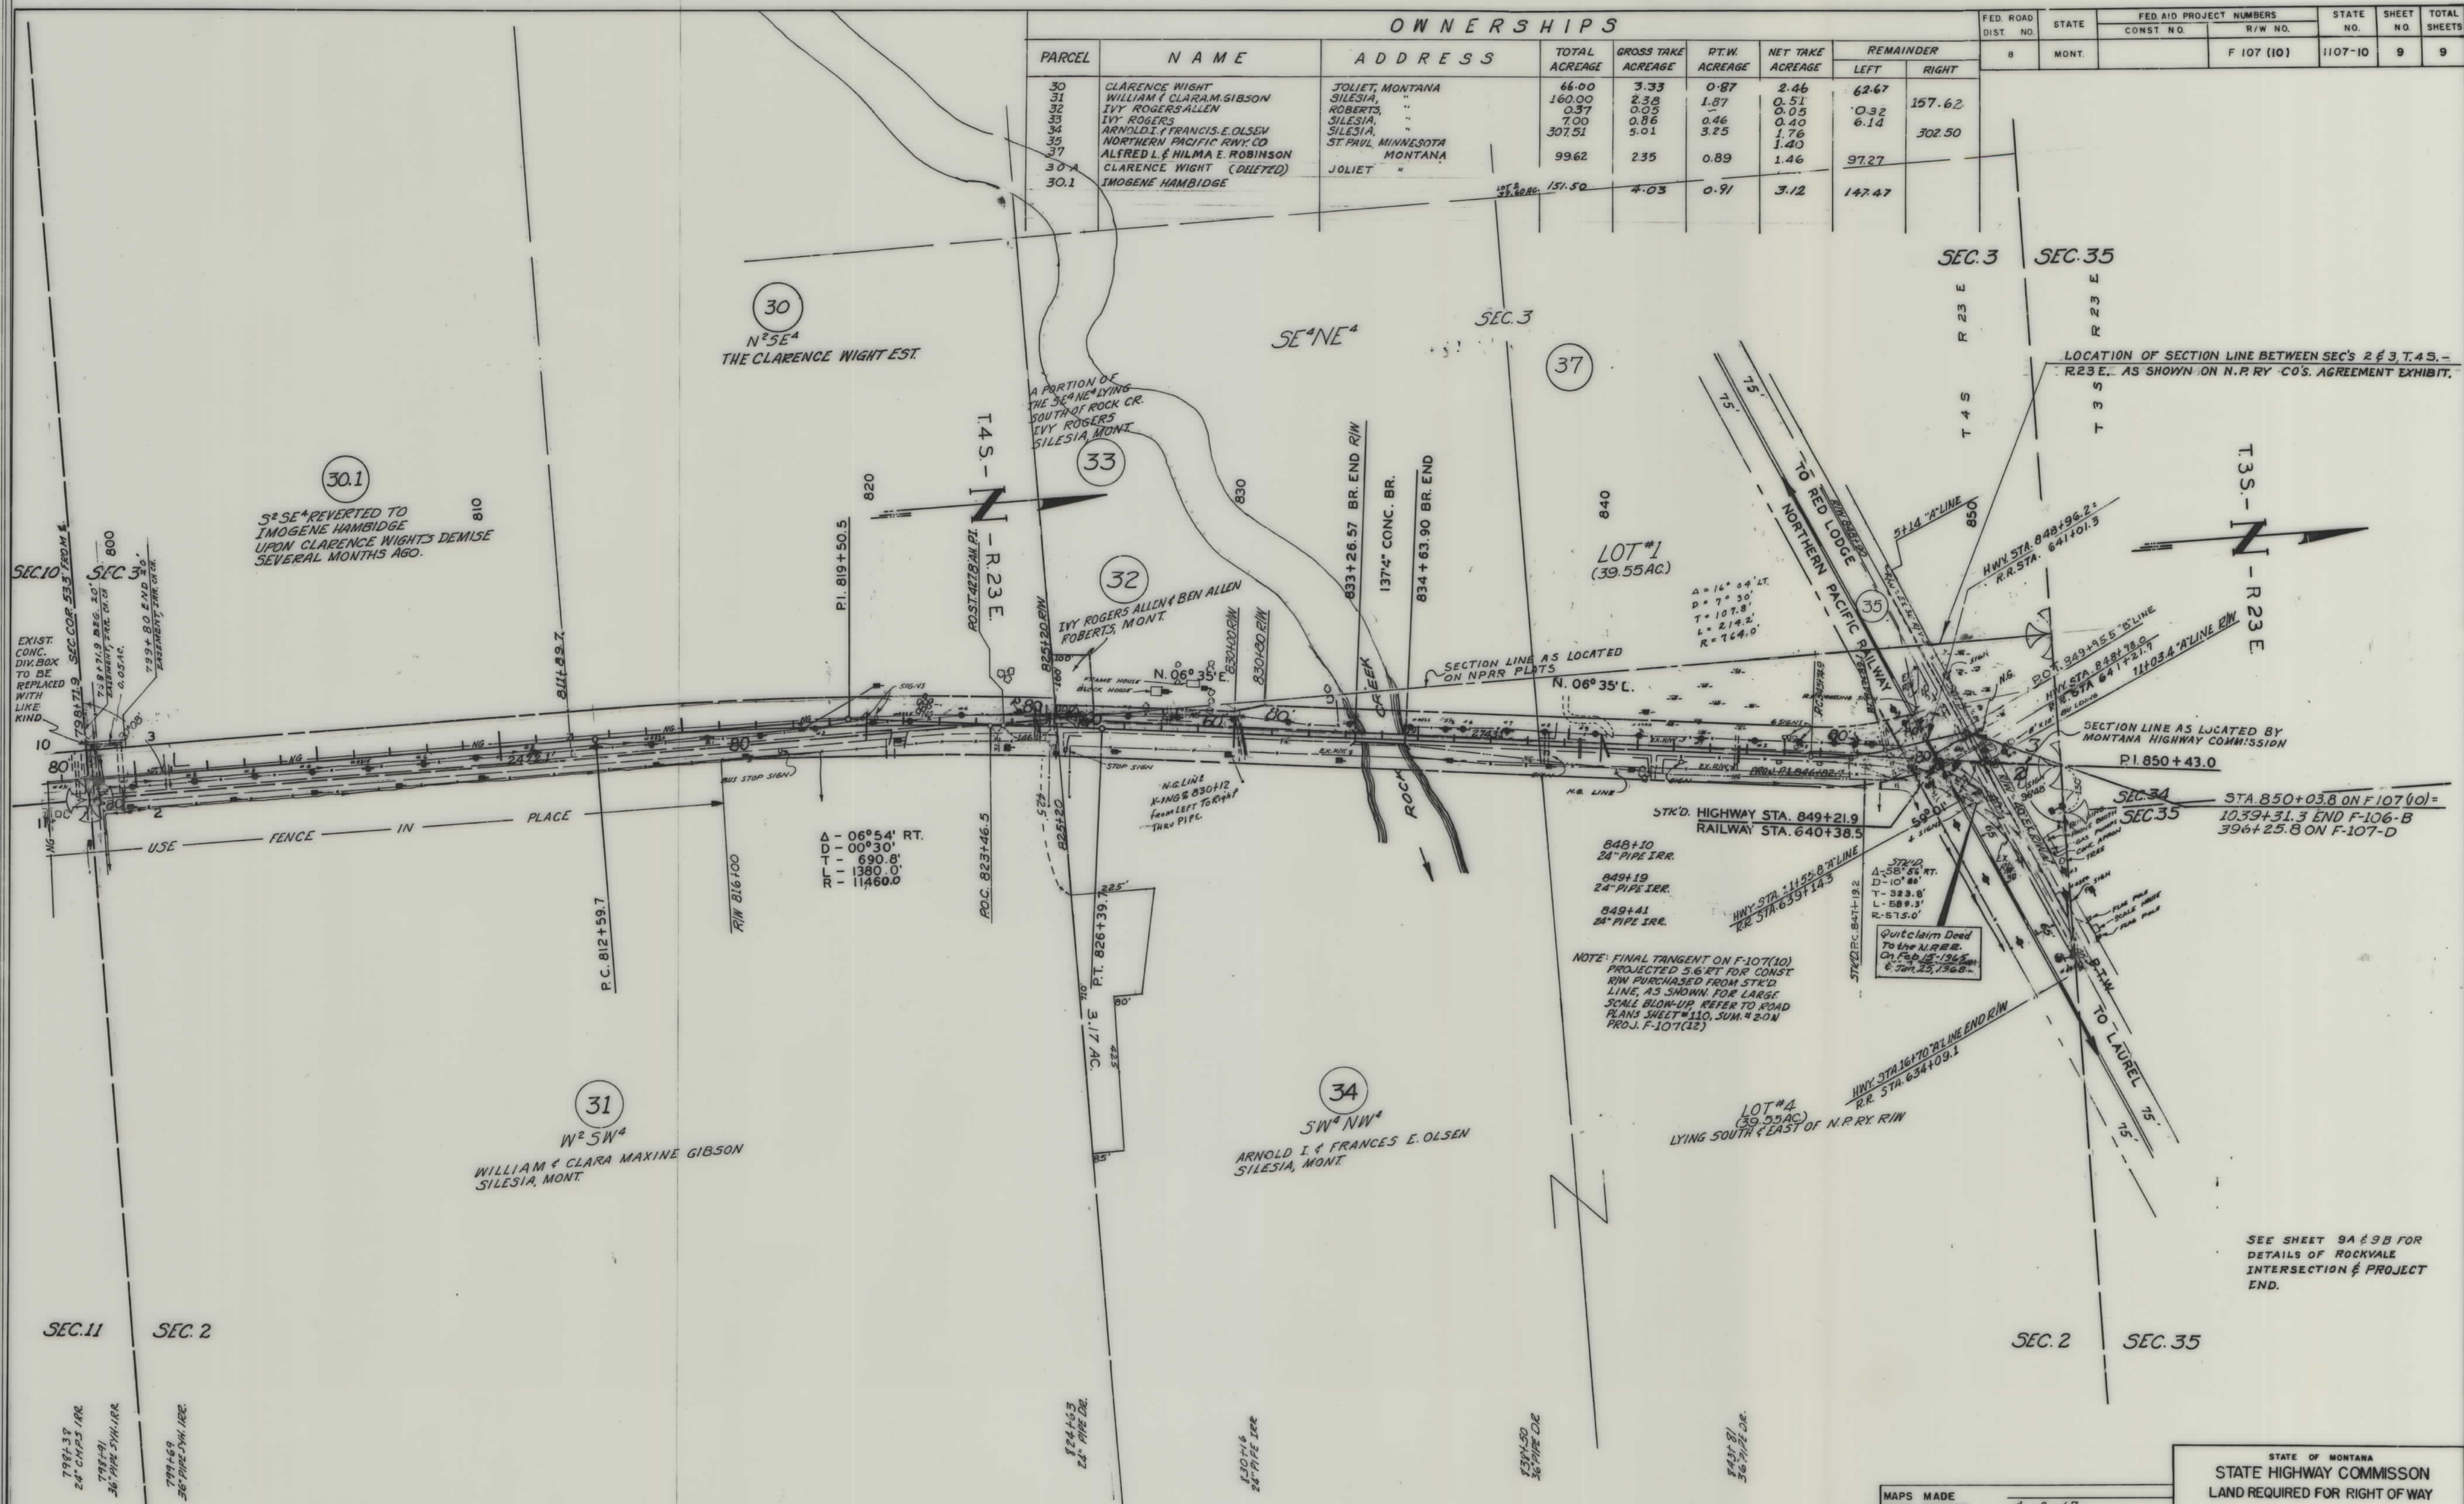

LOCATION OF SECTION LINE BETWEEN SEC'S 2 & 3, T.4S. - R.23E. AS SHOWN ON N.P.R.Y. CO'S. AGREEMENT EXHIBIT.

SECTION LINE AS LOCATED BY MONTANA HIGHWAY COMMISSION

NOTE: FINAL TANGENT ON F-107(10) PROJECTED 5.6' RT FOR CONST. R/W PURCHASED FROM STK'D. R/W SHOWN FOR LARGE SCALE BLON-UP. REFER TO ROAD PLANS SHEET 110, SUM. # 2 ON PROJ. F-107(12)

Quitclaim Deed to the N.P.R.Y. On Feb 15, 1968. 67-25, 1968.

SEE SHEET 9A & 9B FOR DETAILS OF ROCKVALE INTERSECTION & PROJECT END.

MAPS MADE	4-7-67
MAPS REVISED	
MAPS TO BUR. PUB. ROADS	5/23/69-9/11/63-12/1/64
MAPS COMPLETED	7/19/65, 7-4-66, 5-4-67

STATE OF MONTANA
STATE HIGHWAY COMMISSION
LAND REQUIRED FOR RIGHT OF WAY
CARBON COUNTY
SCALE 1" = 200'. MAP APPROVED BY

FED. ROAD DIST. NO.	STATE OF	FED. AID PROJECT NUMBERS		STATE	SHEET	TOTAL
		CONST. NO.	R/W NO.	NO.	NO.	SHEETS
8	MONTANA		F-107(10)	1107-10	9B	9

