


PLANS
NOT
TO
SCALE

SUMMARY NO. 2

FED. ROAD DIST. NO.	STATE	F.A.P. YEAR	FISCAL YEAR	SHEET NO.	TOTAL SHEETS
	MONT.	1971		9A	9

DETAIL OF THE ROCKVALE INTERSECTION

Scale 1" = 50'

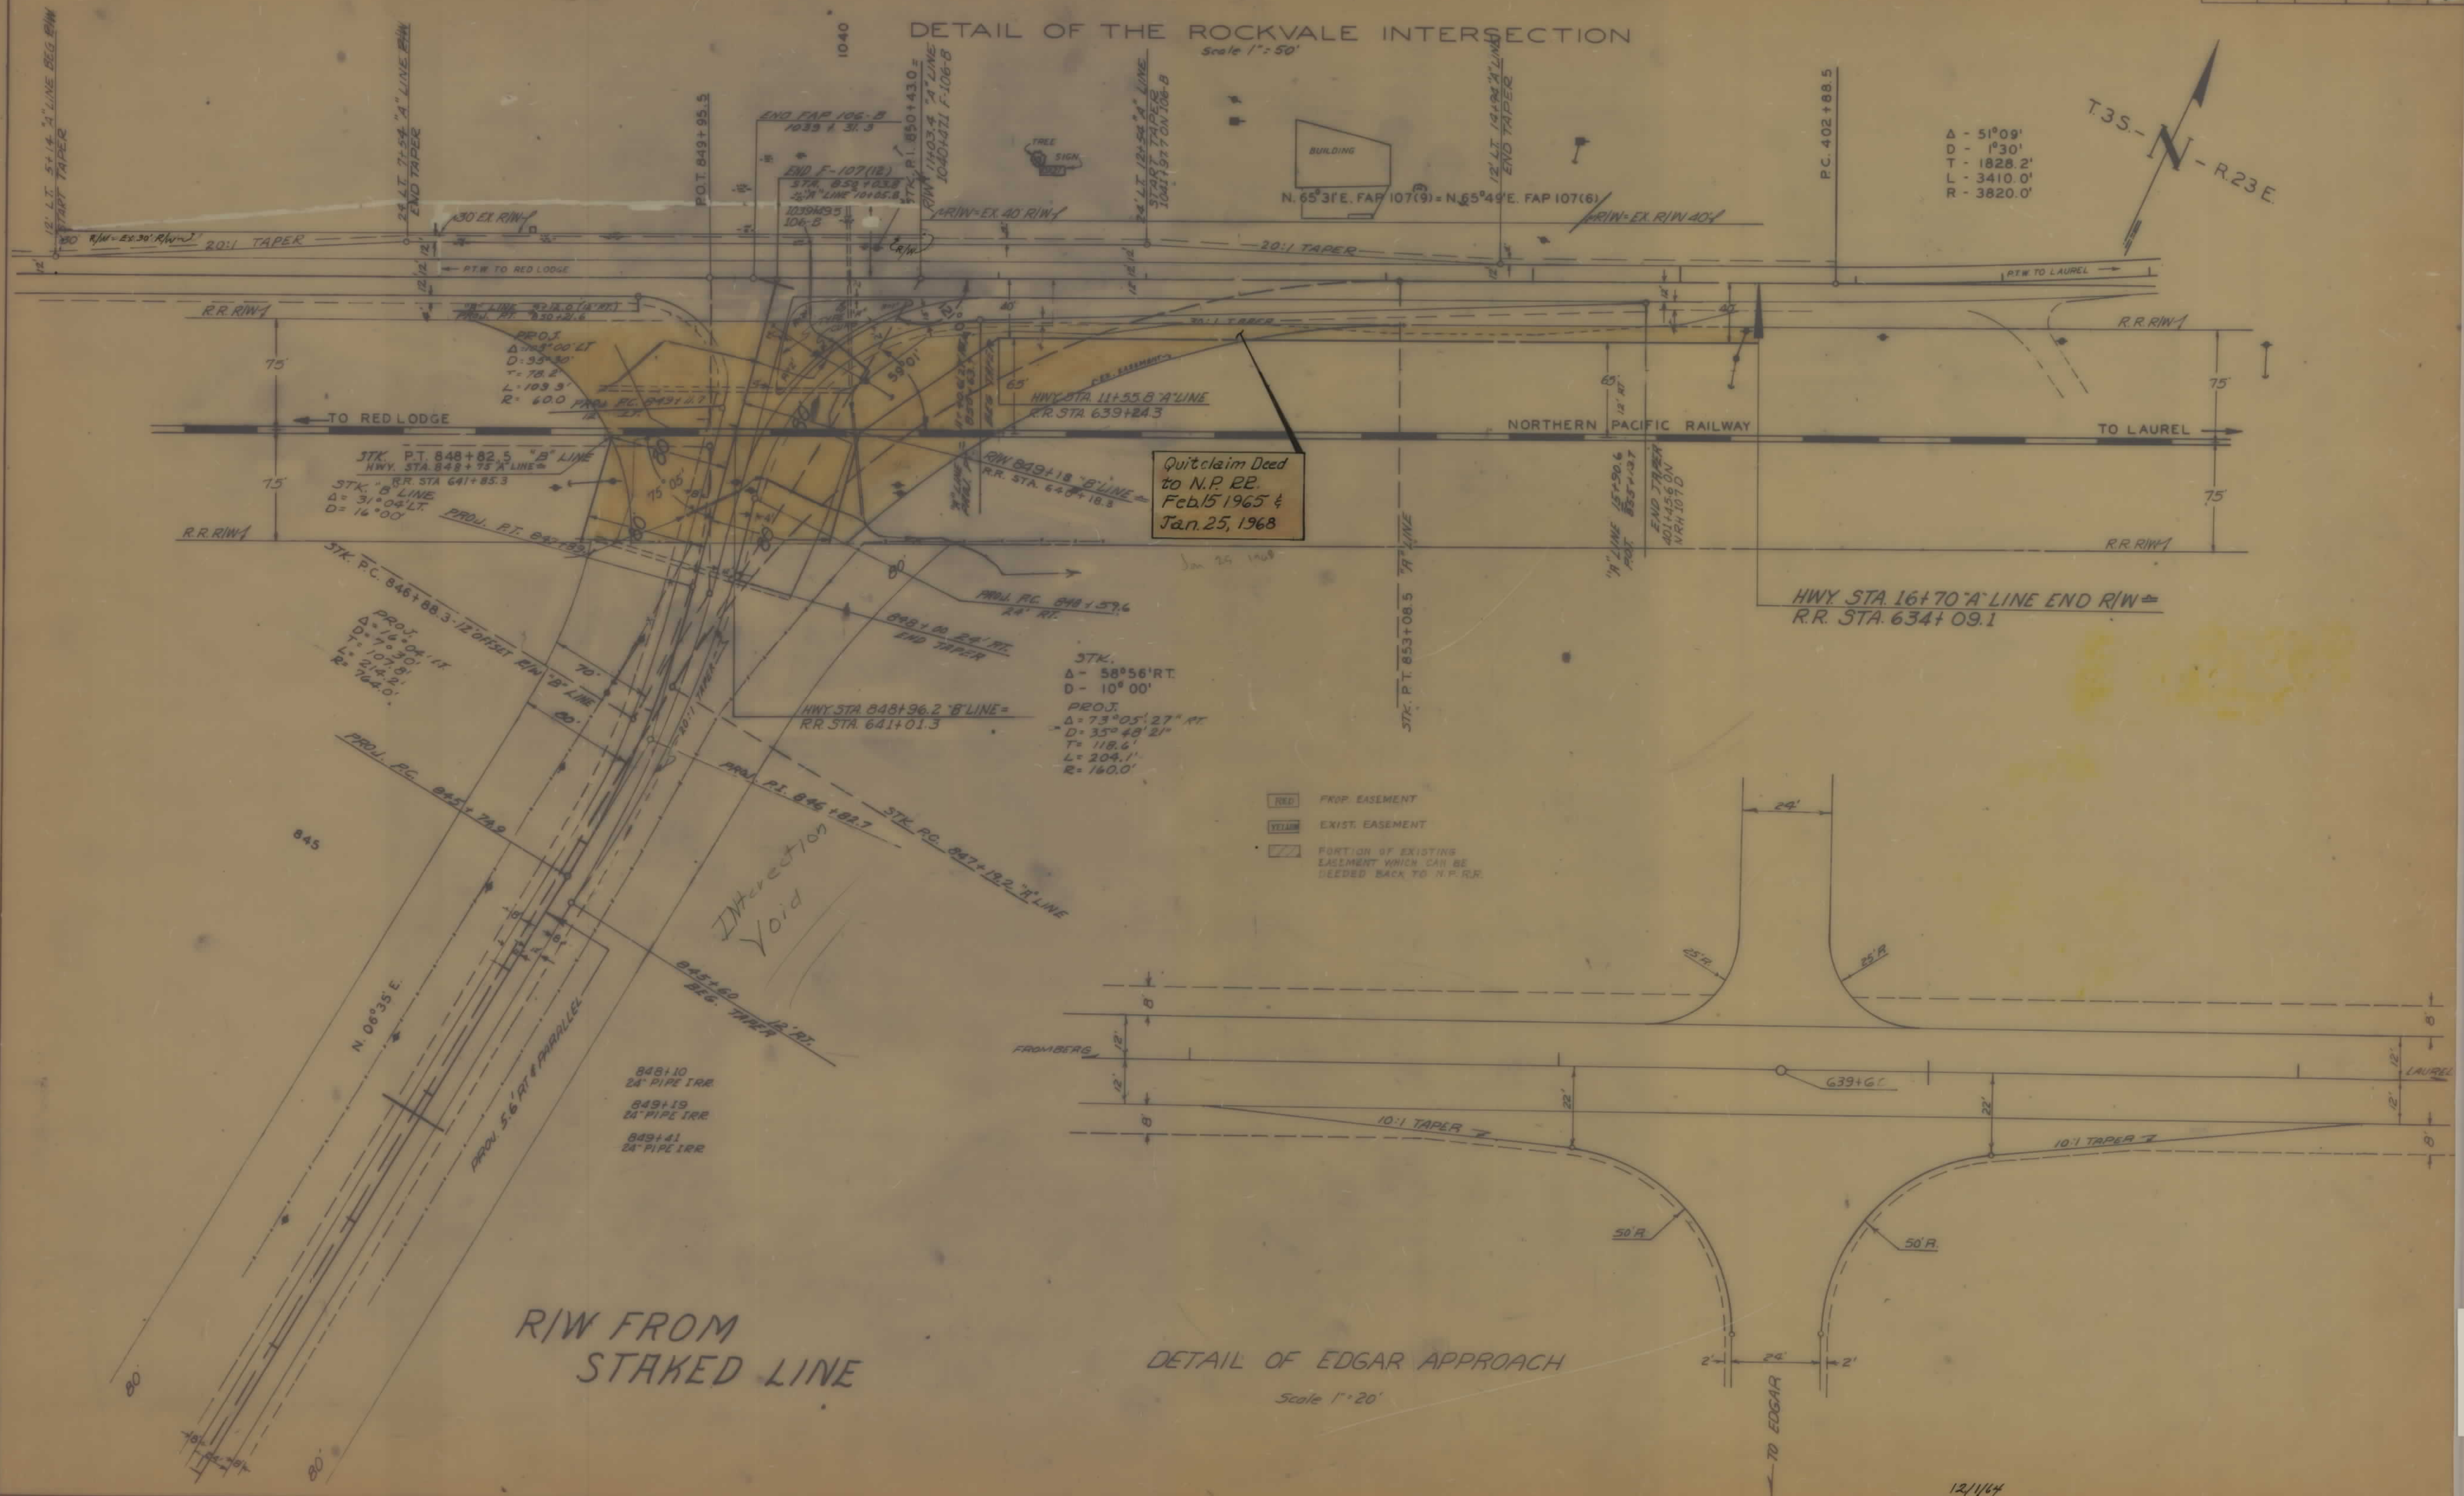

Quitclaim Deed to N.P. RR. Feb. 15, 1965 & Jan. 25, 1968

- RED PROP. EASEMENT
- YELLOW EXIST. EASEMENT
- PORTION OF EXISTING EASEMENT WHICH CAN BE DEEDED BACK TO N.P. RR.

12/1/64