


PLANS
NOT
TO
SCALE

BEARINGS ASSUMED
(FROM WPGM 134-B - UNIT 1)

201+22.0 POT USW&P.R. NO. WPGM 134-B (UNIT 1)
0+00.0 BEG. SEWER LINE (UNIT 2)
STA 0+00 TO 0+29 NEW 10" TILE SEWER
LIE WITH SUMP (TO INCLUDE 1-8" x 10"
DOUBLE 90° LONG TURN "Y" BRANCH)
190+98.5 BEG. USW&P.R. NO. WPGM 134-B (UNIT 1)
100+00.0 BEG. SEWER LINE (UNIT 2)
STA 100+00 TO 100+29 NEW 10" TILE SEWER
LIE WITH SUMP (TO INCLUDE 1-8" x 10"
DOUBLE 90° LONG TURN "Y" BRANCH)

LAUREL

T.2S. - R.24E.

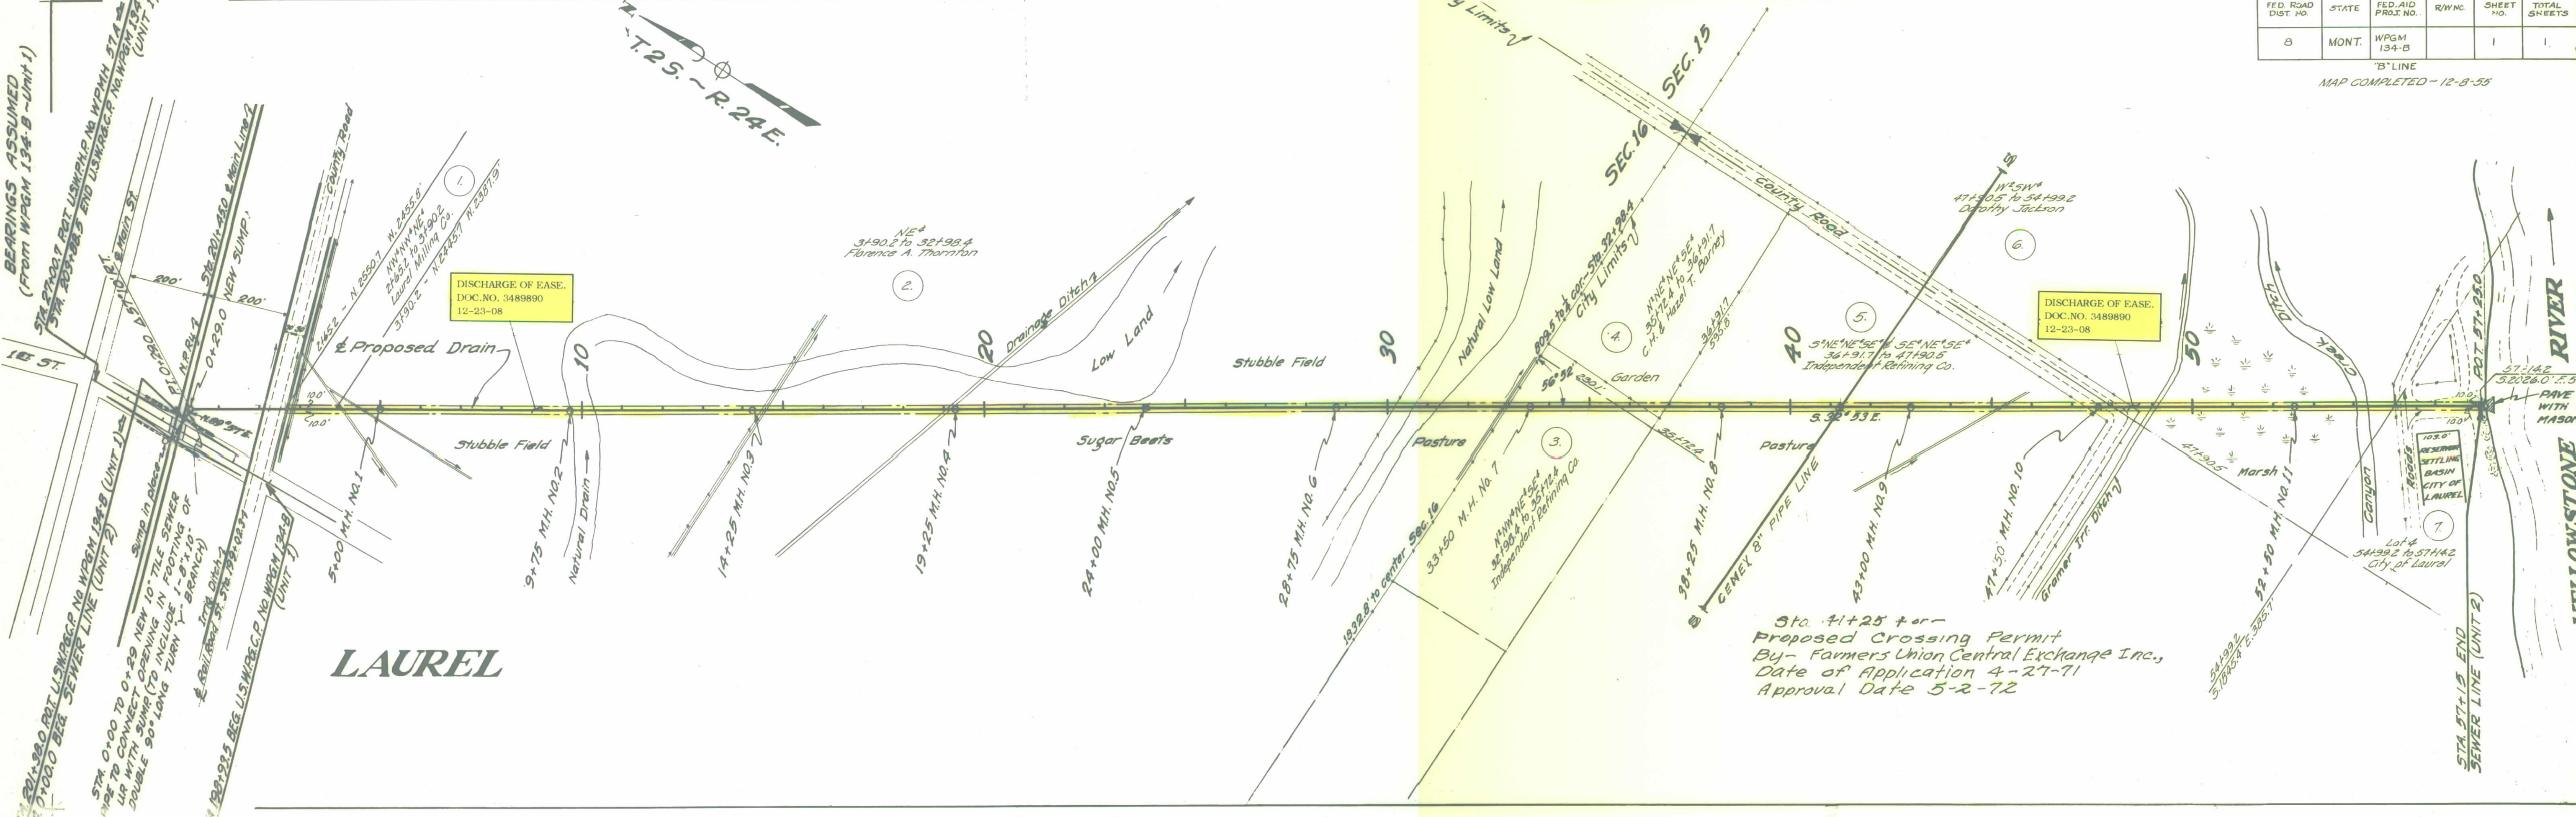

FED. ROAD DIST. NO.	STATE	FED. AID PROJ. NO.	R/W NO.	SHEET NO.	TOTAL SHEETS
8	MONT.	WPGM 134-B		1	1

"B" LINE
MAP COMPLETED - 12-8-55

Sta. 41+25 + or -
Proposed Crossing Permit
By - Farmers Union Central Exchange Inc.,
Date of Application 4-27-71
Approval Date 5-2-72

YELLOWSTONE RIVER