


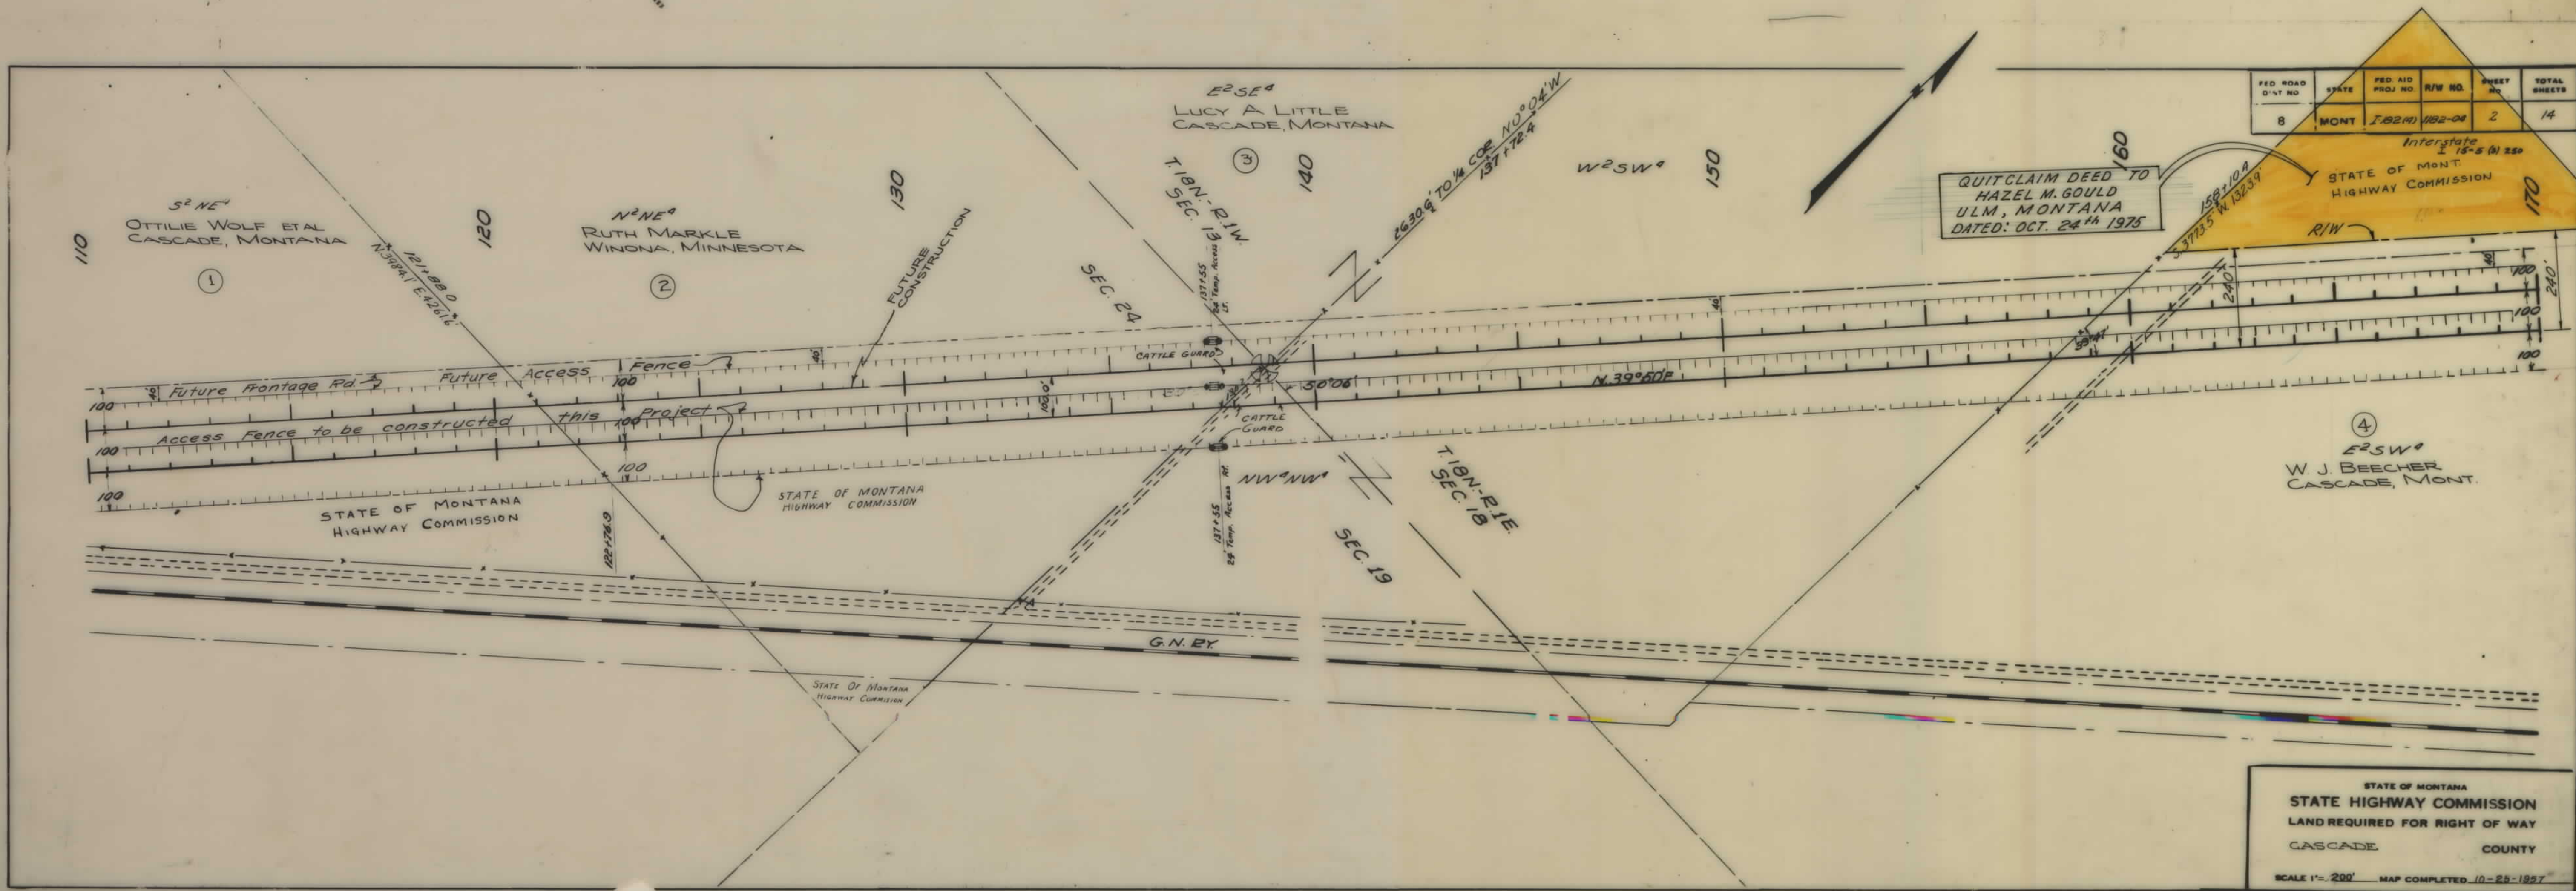
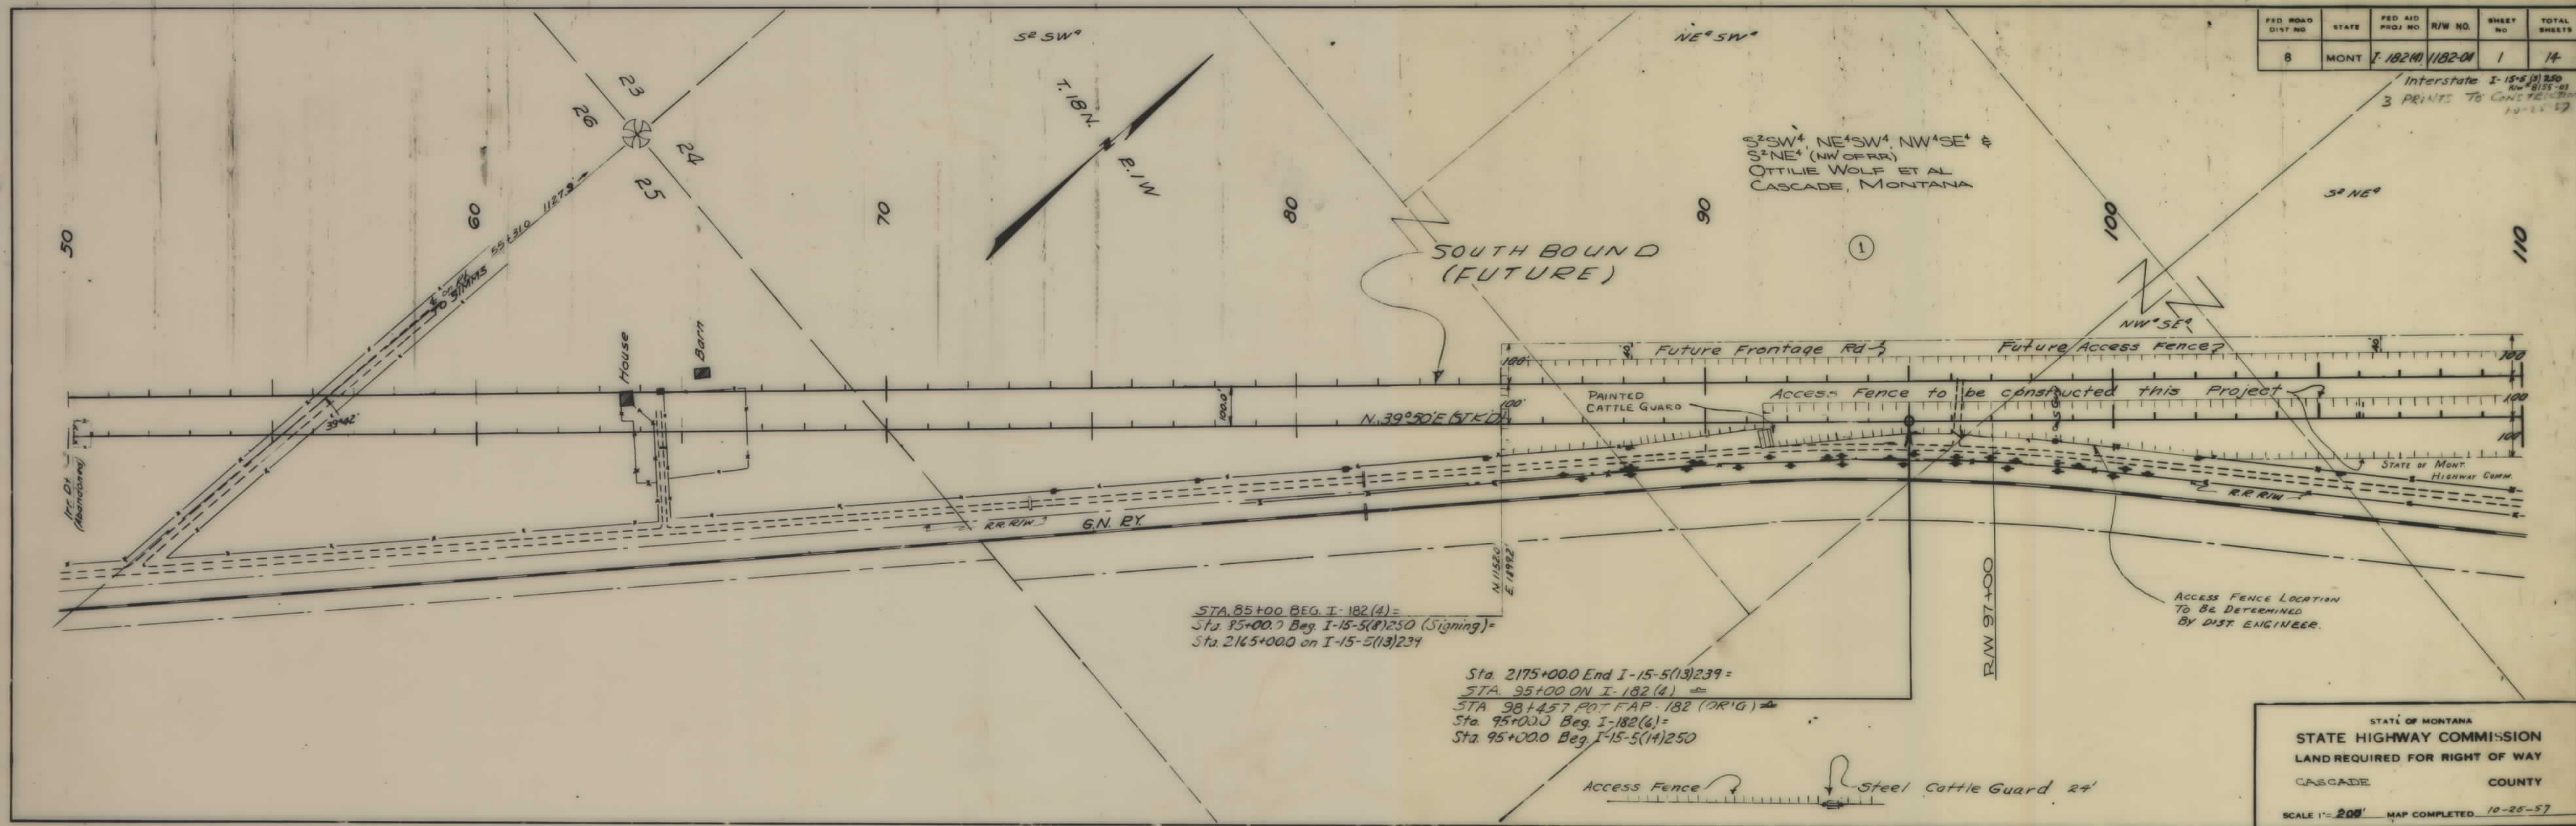




PLANS
NOT
TO
SCALE

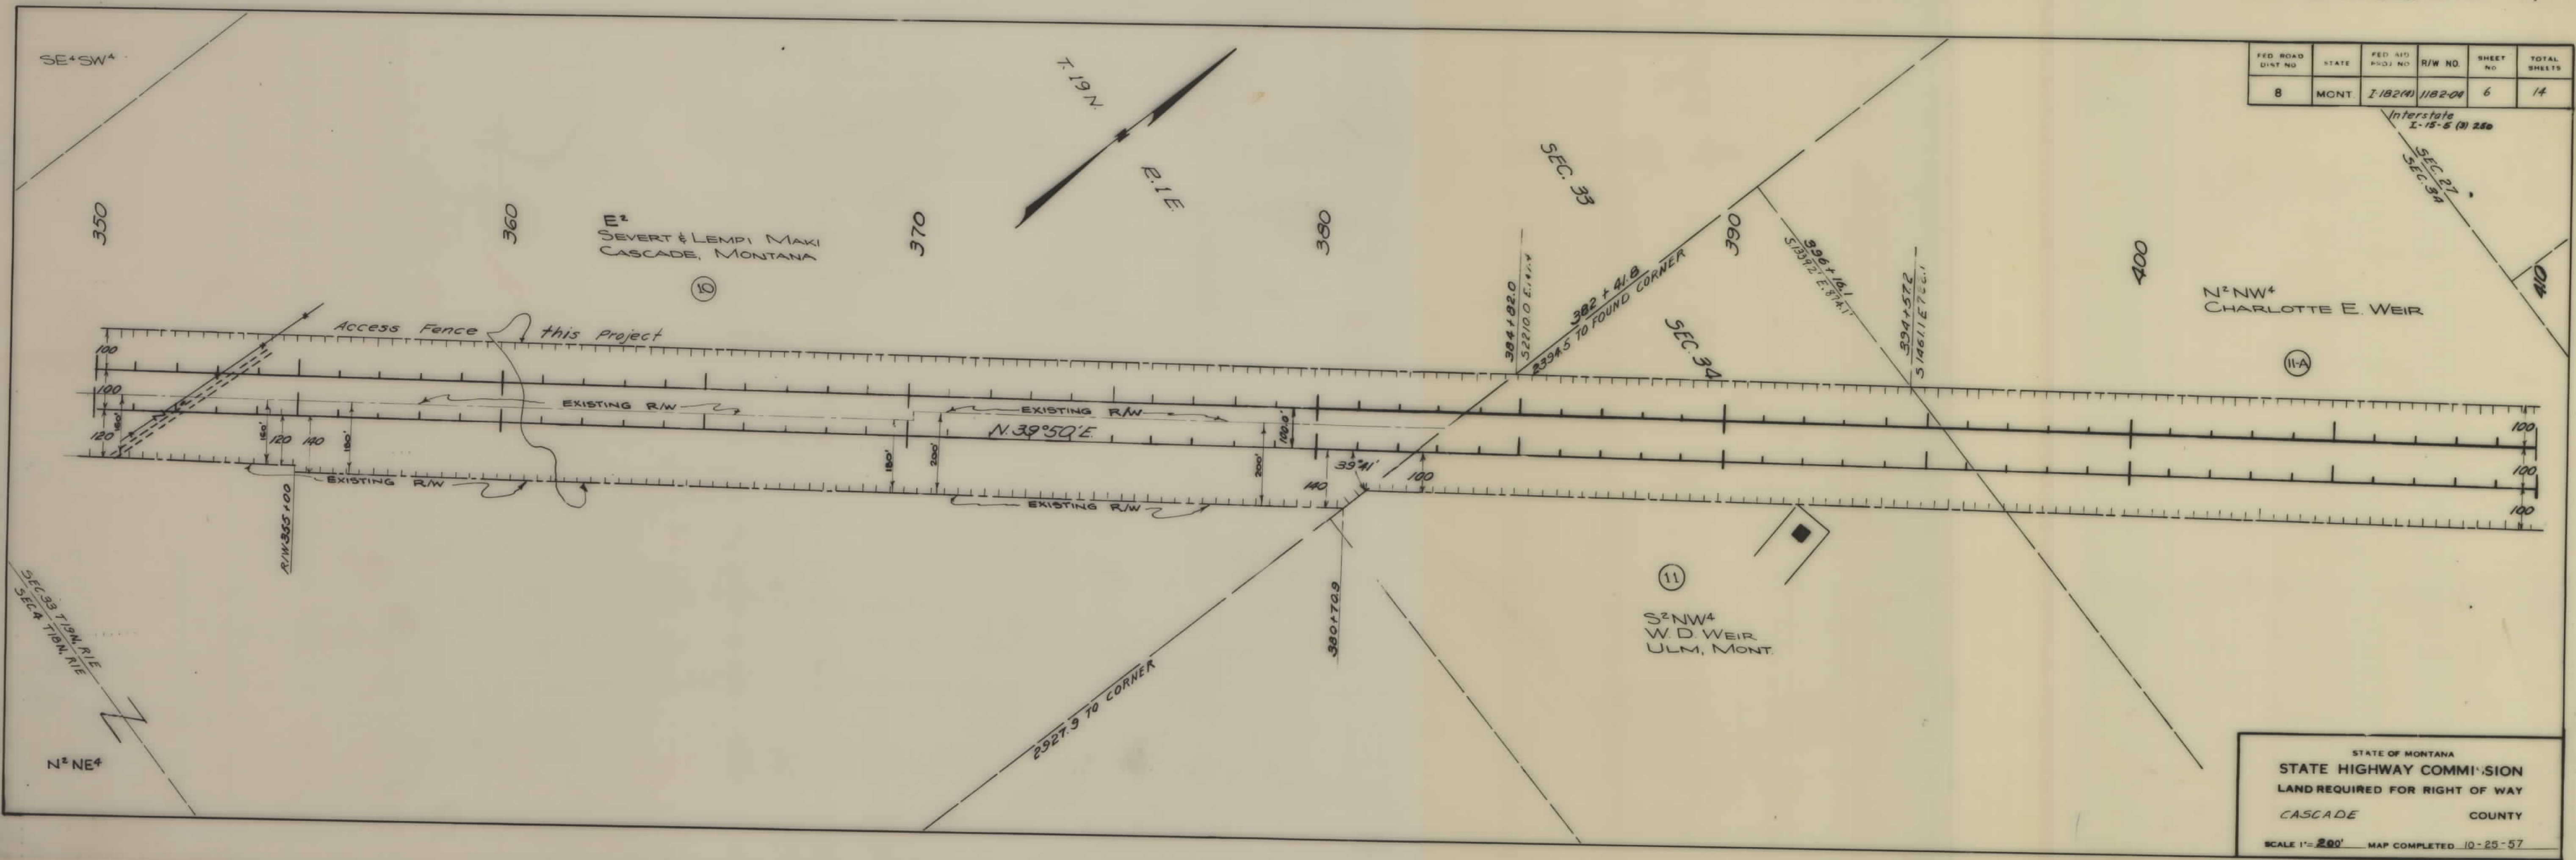

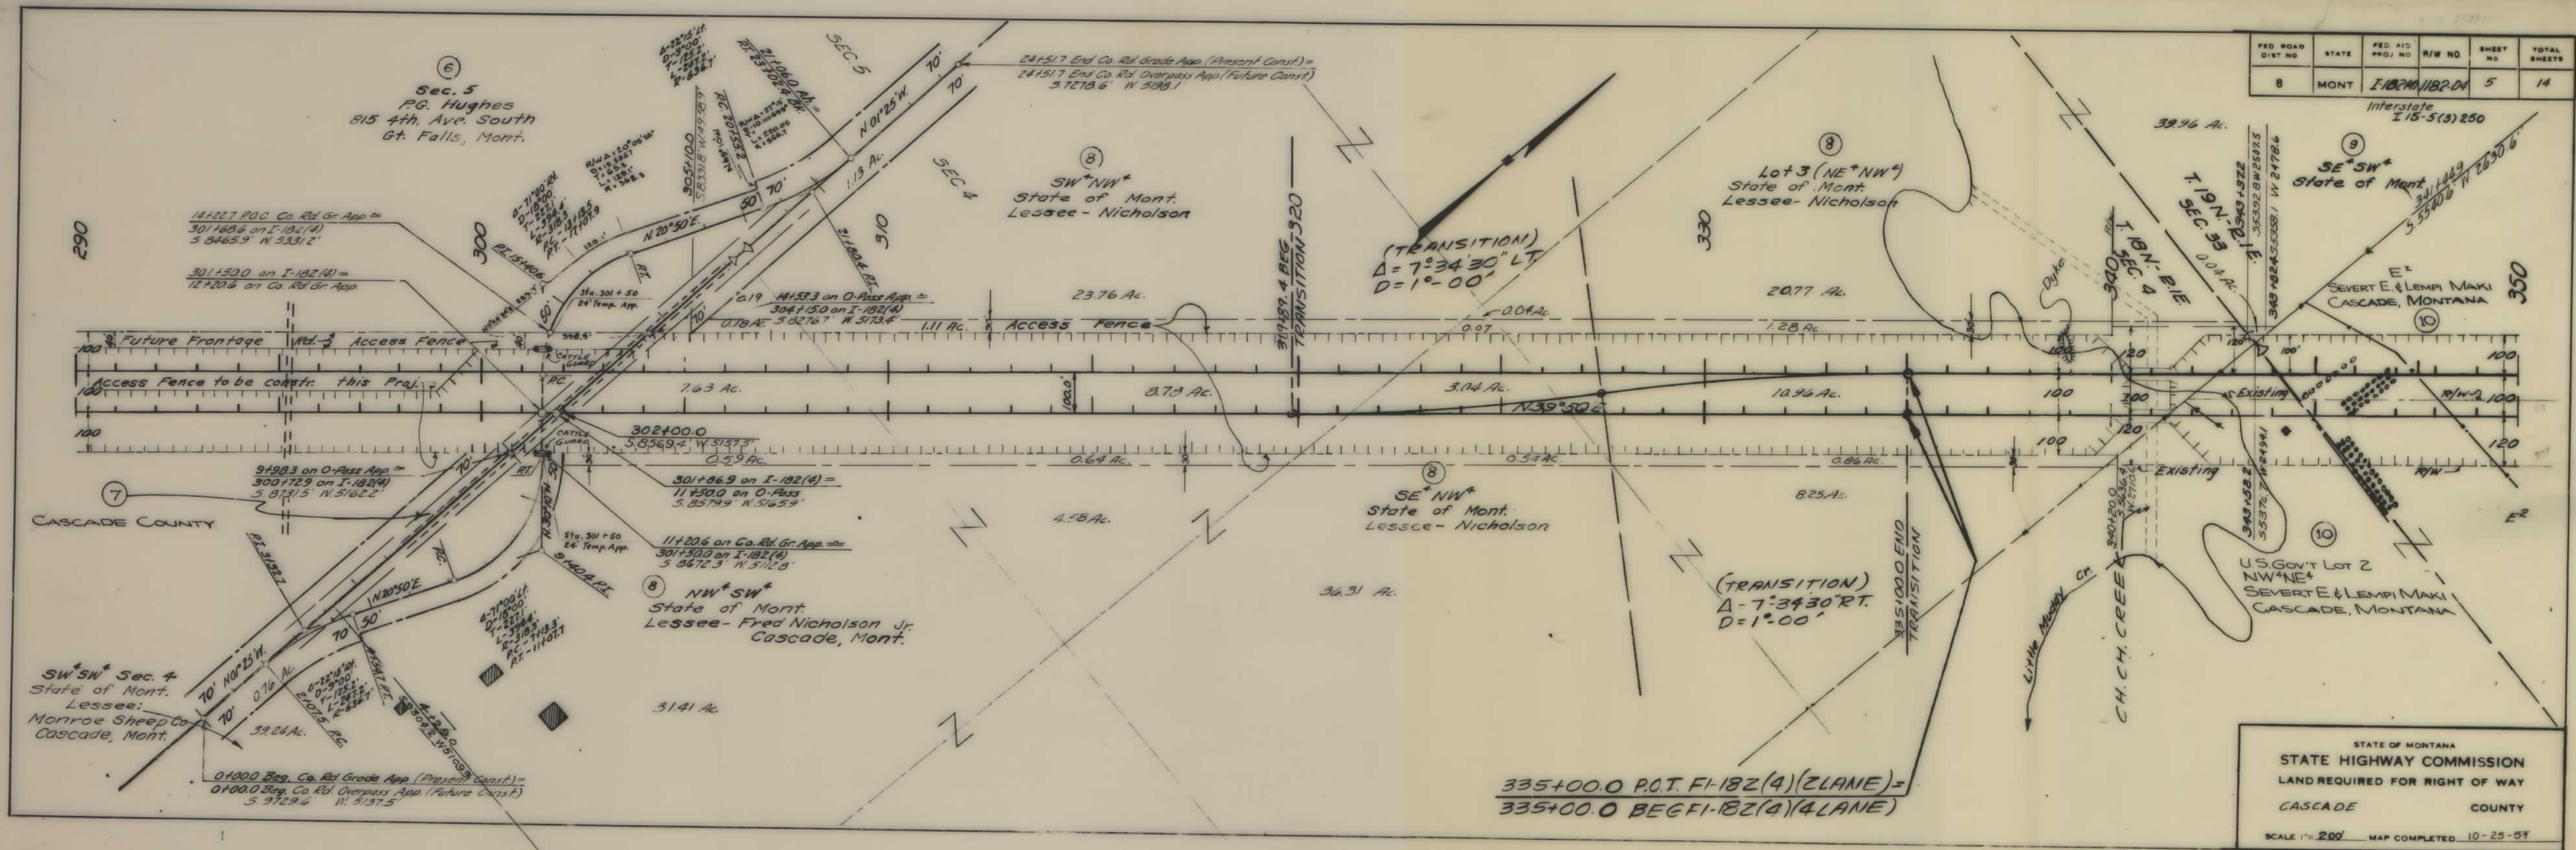

Interstate
I-15-5(3) 250

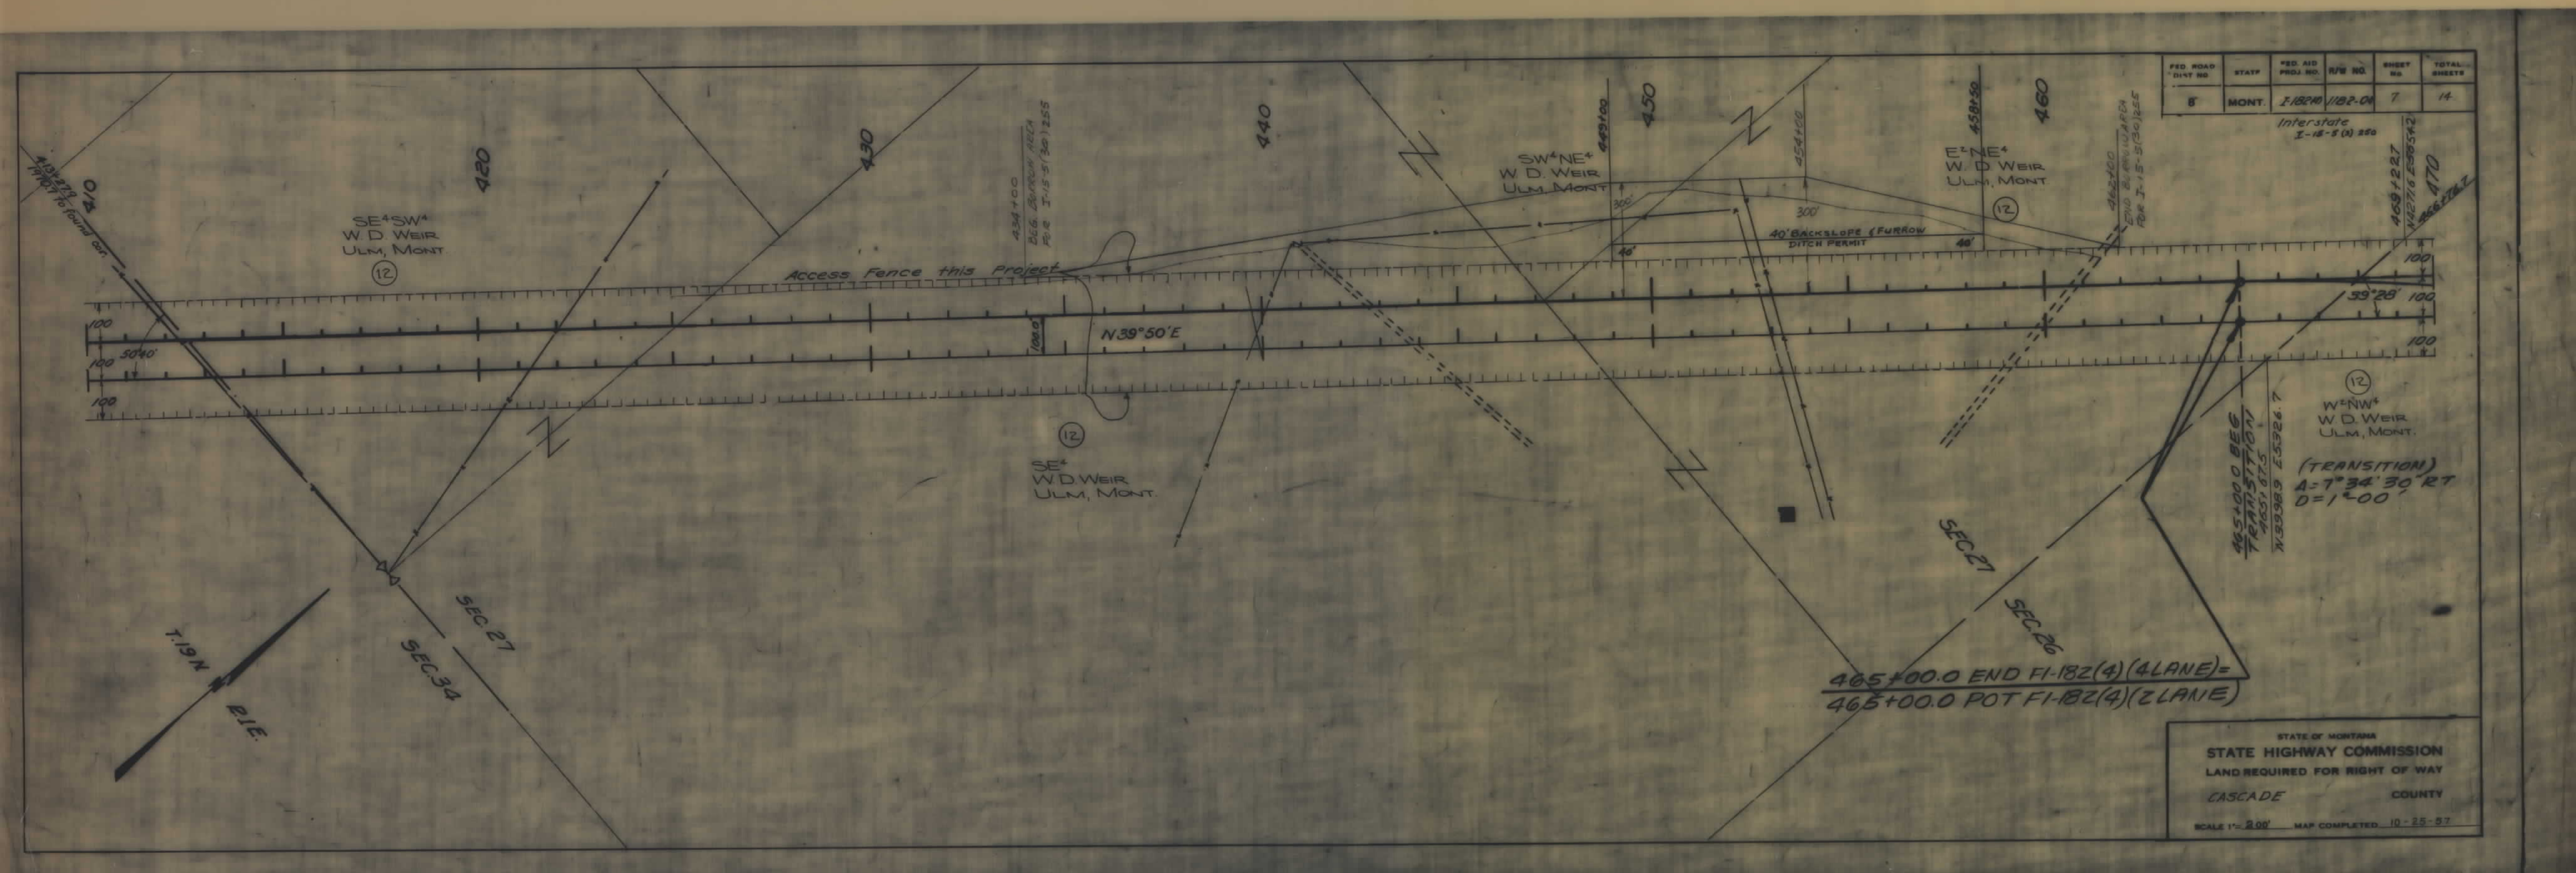


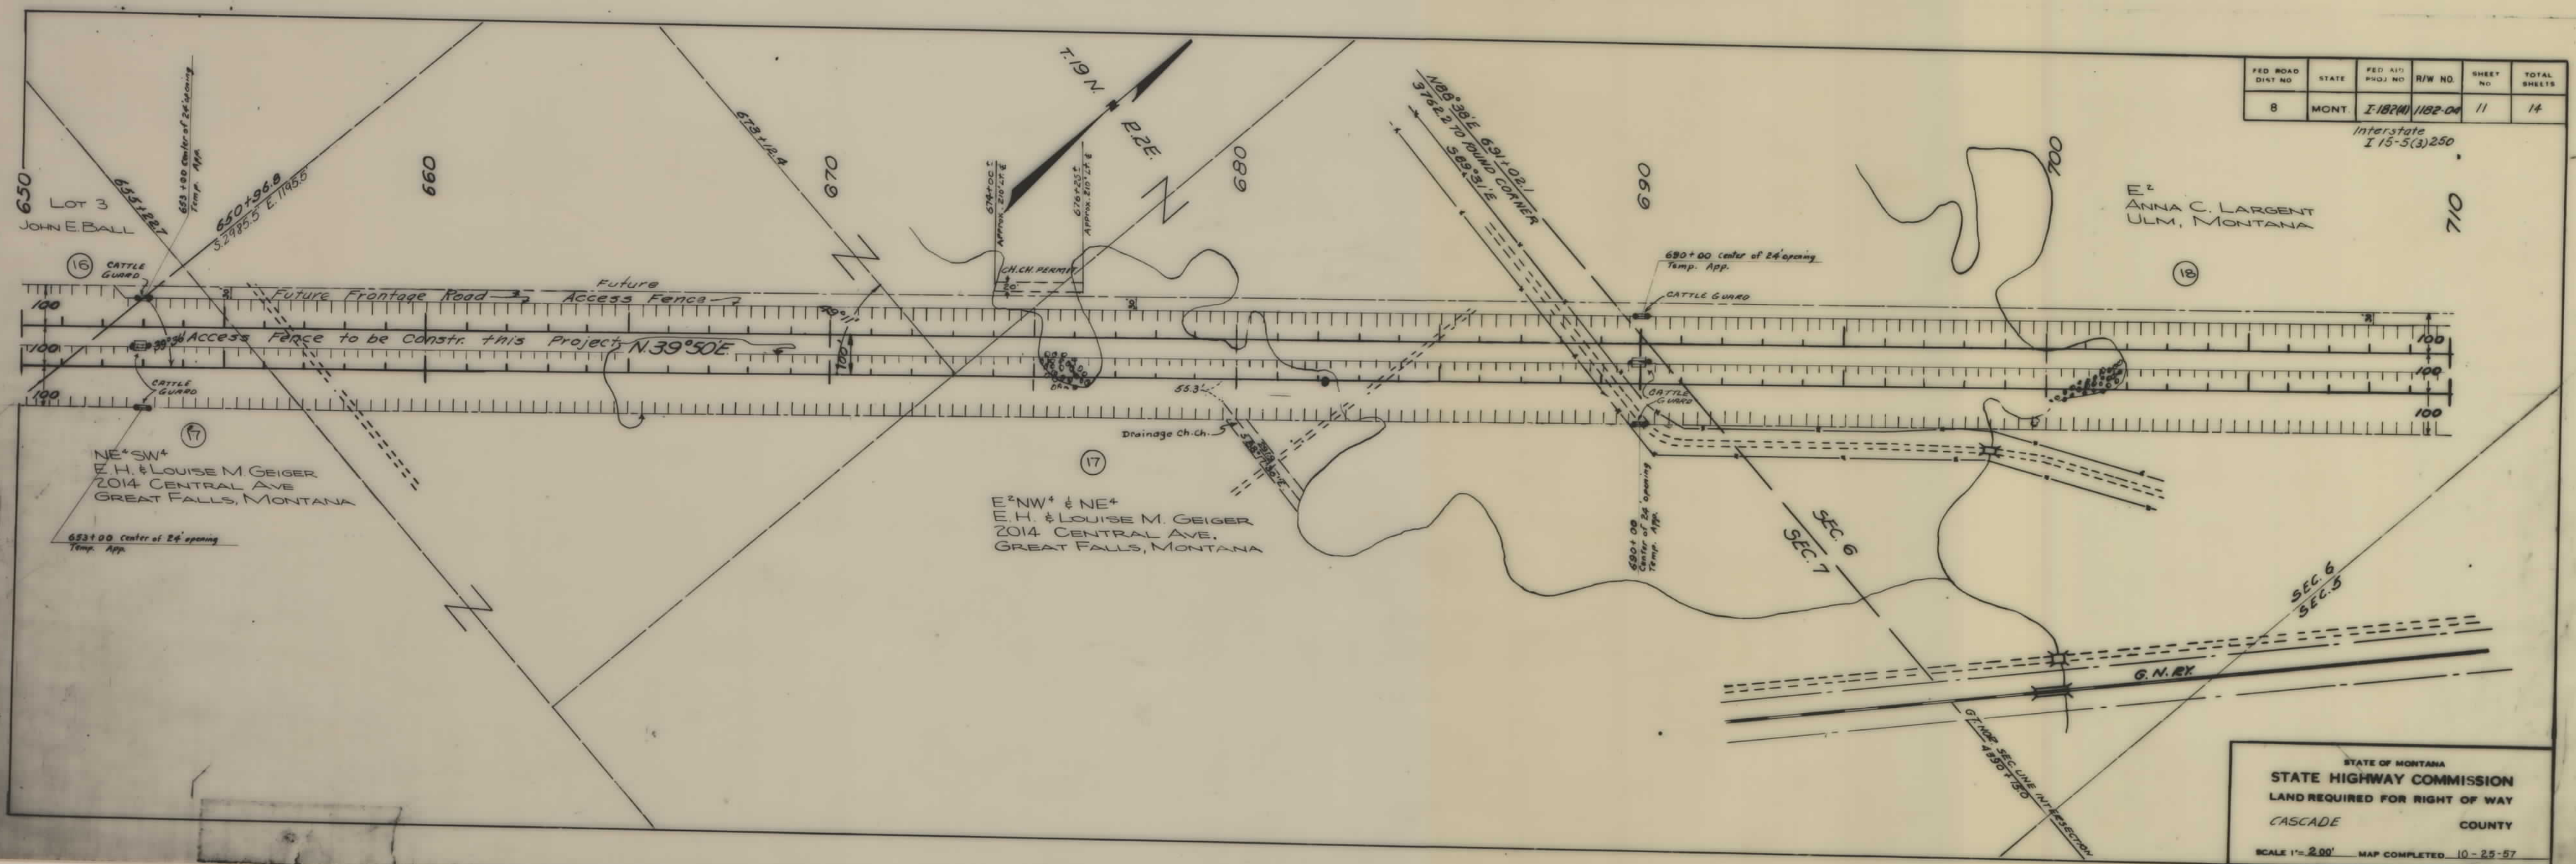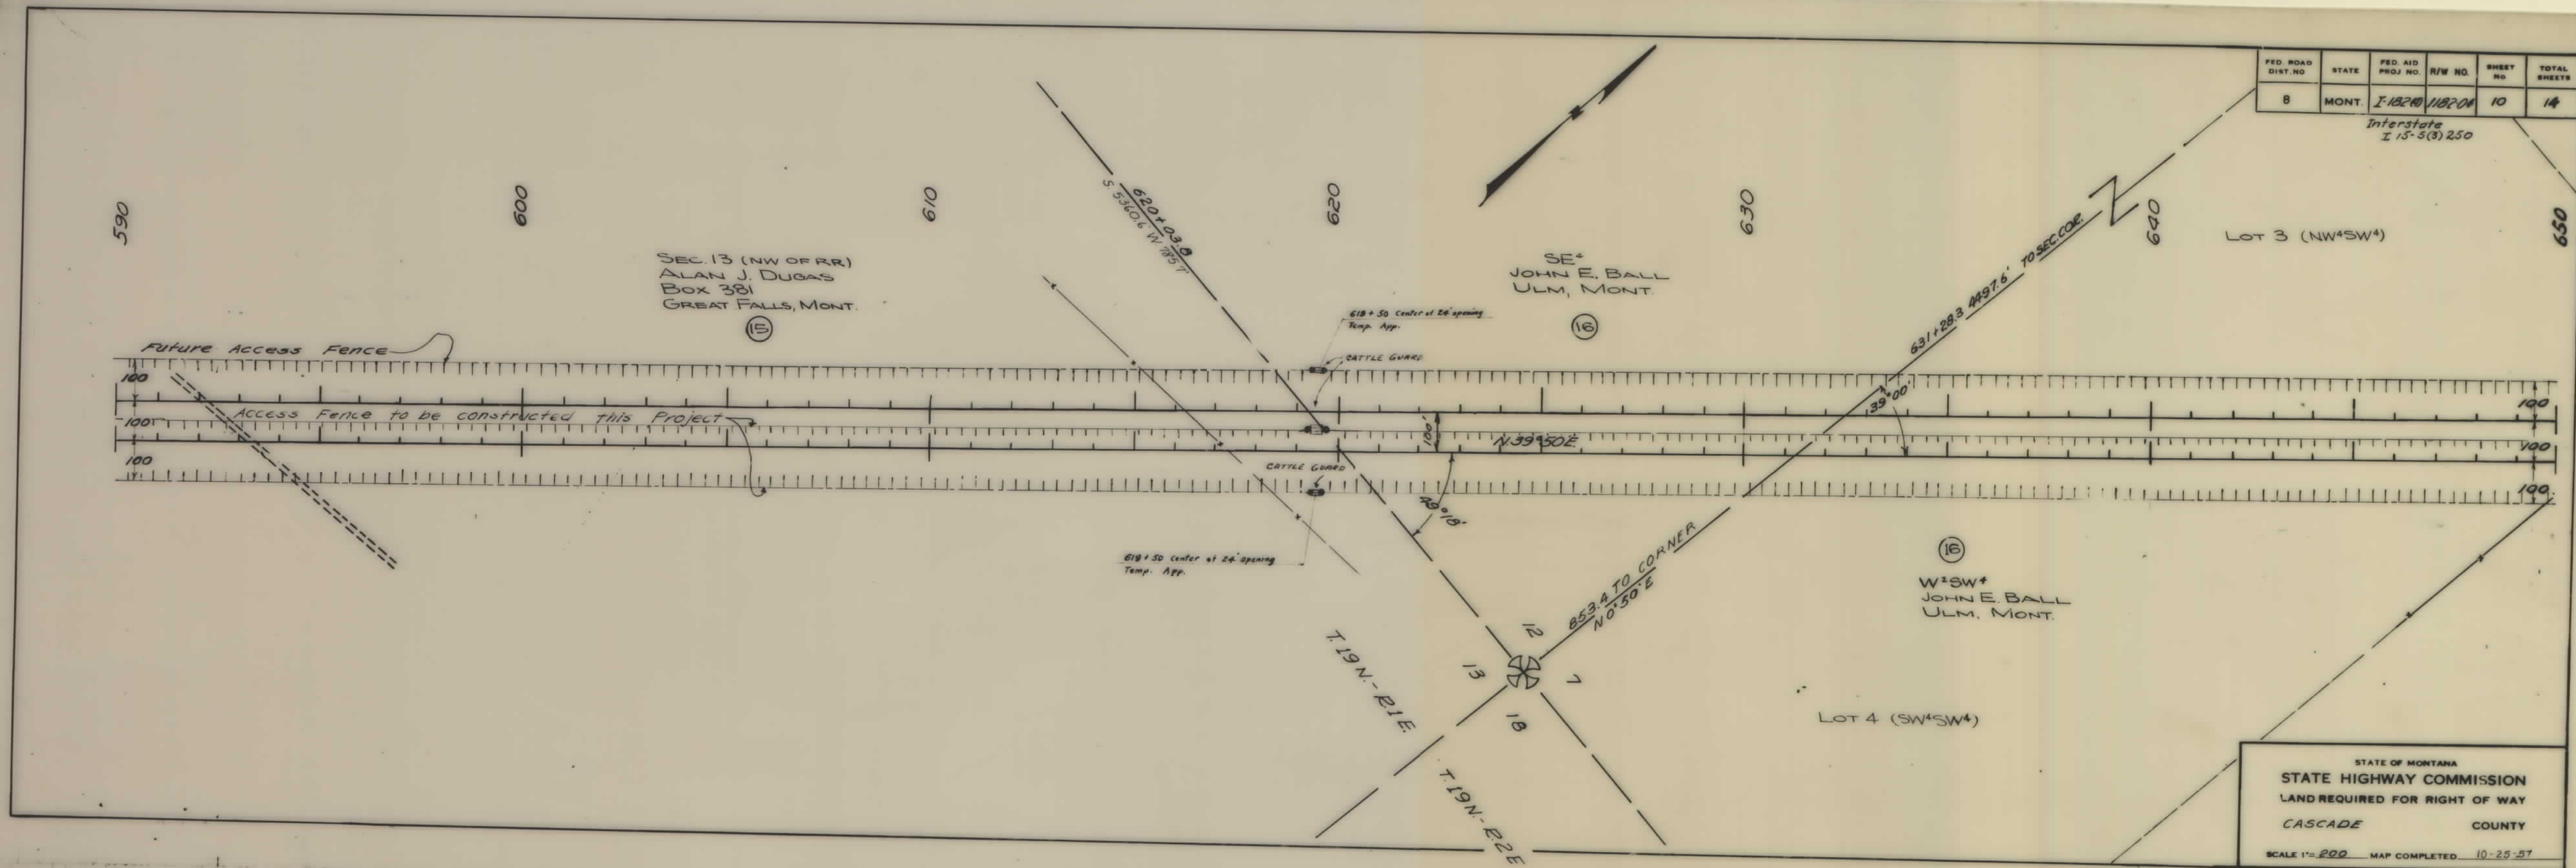

I 15-5(3)250 SH 10 & 11 OF 14

FED. ROAD DIST. NO.	STATE	FED. AID PROJ. NO.	FISCAL YEAR	SHEET NO.	TOTAL SHEETS
8	MONT.	I-182(4)		12	14

Interstate
I 15-5(3) 250

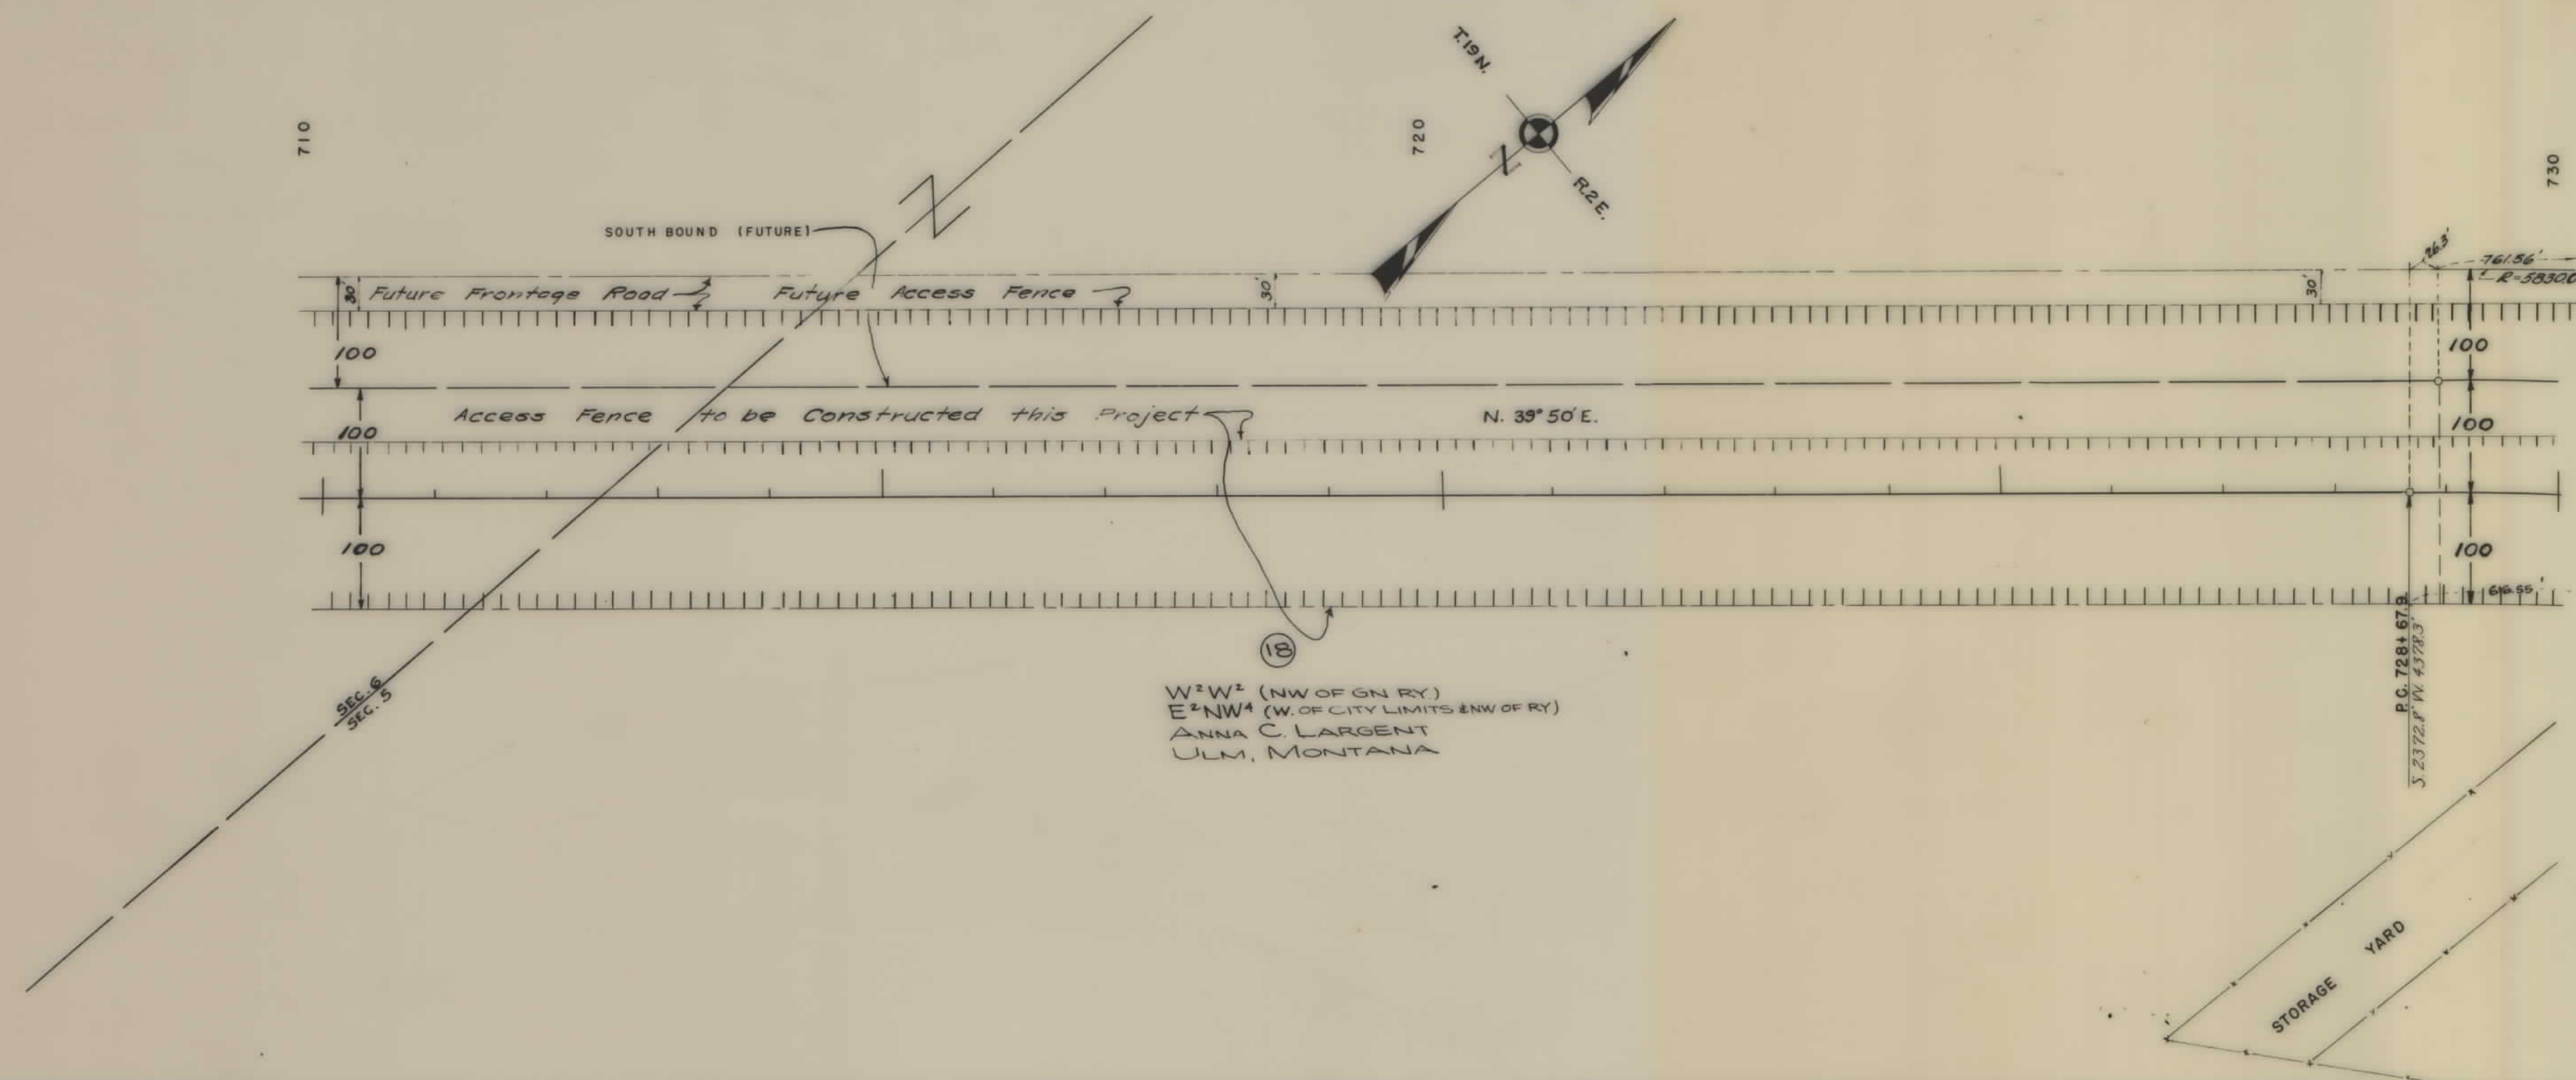

STATE OF MONTANA
STATE HIGHWAY COMMISSION
PLAT SHOWING LAND
REQUIRED FOR RIGHT OF WAY
CASCADE COUNTY


SCALE 1"=100' MAP COMPLETED 10-25-57

DESCRIPTIONS WRITTEN BY _____ DATE _____

DESCRIPTIONS CHECKED BY _____ DATE _____

APPROVED BY _____ PLANS DEPT.

APPROVED BY _____ R/W ENGINEER

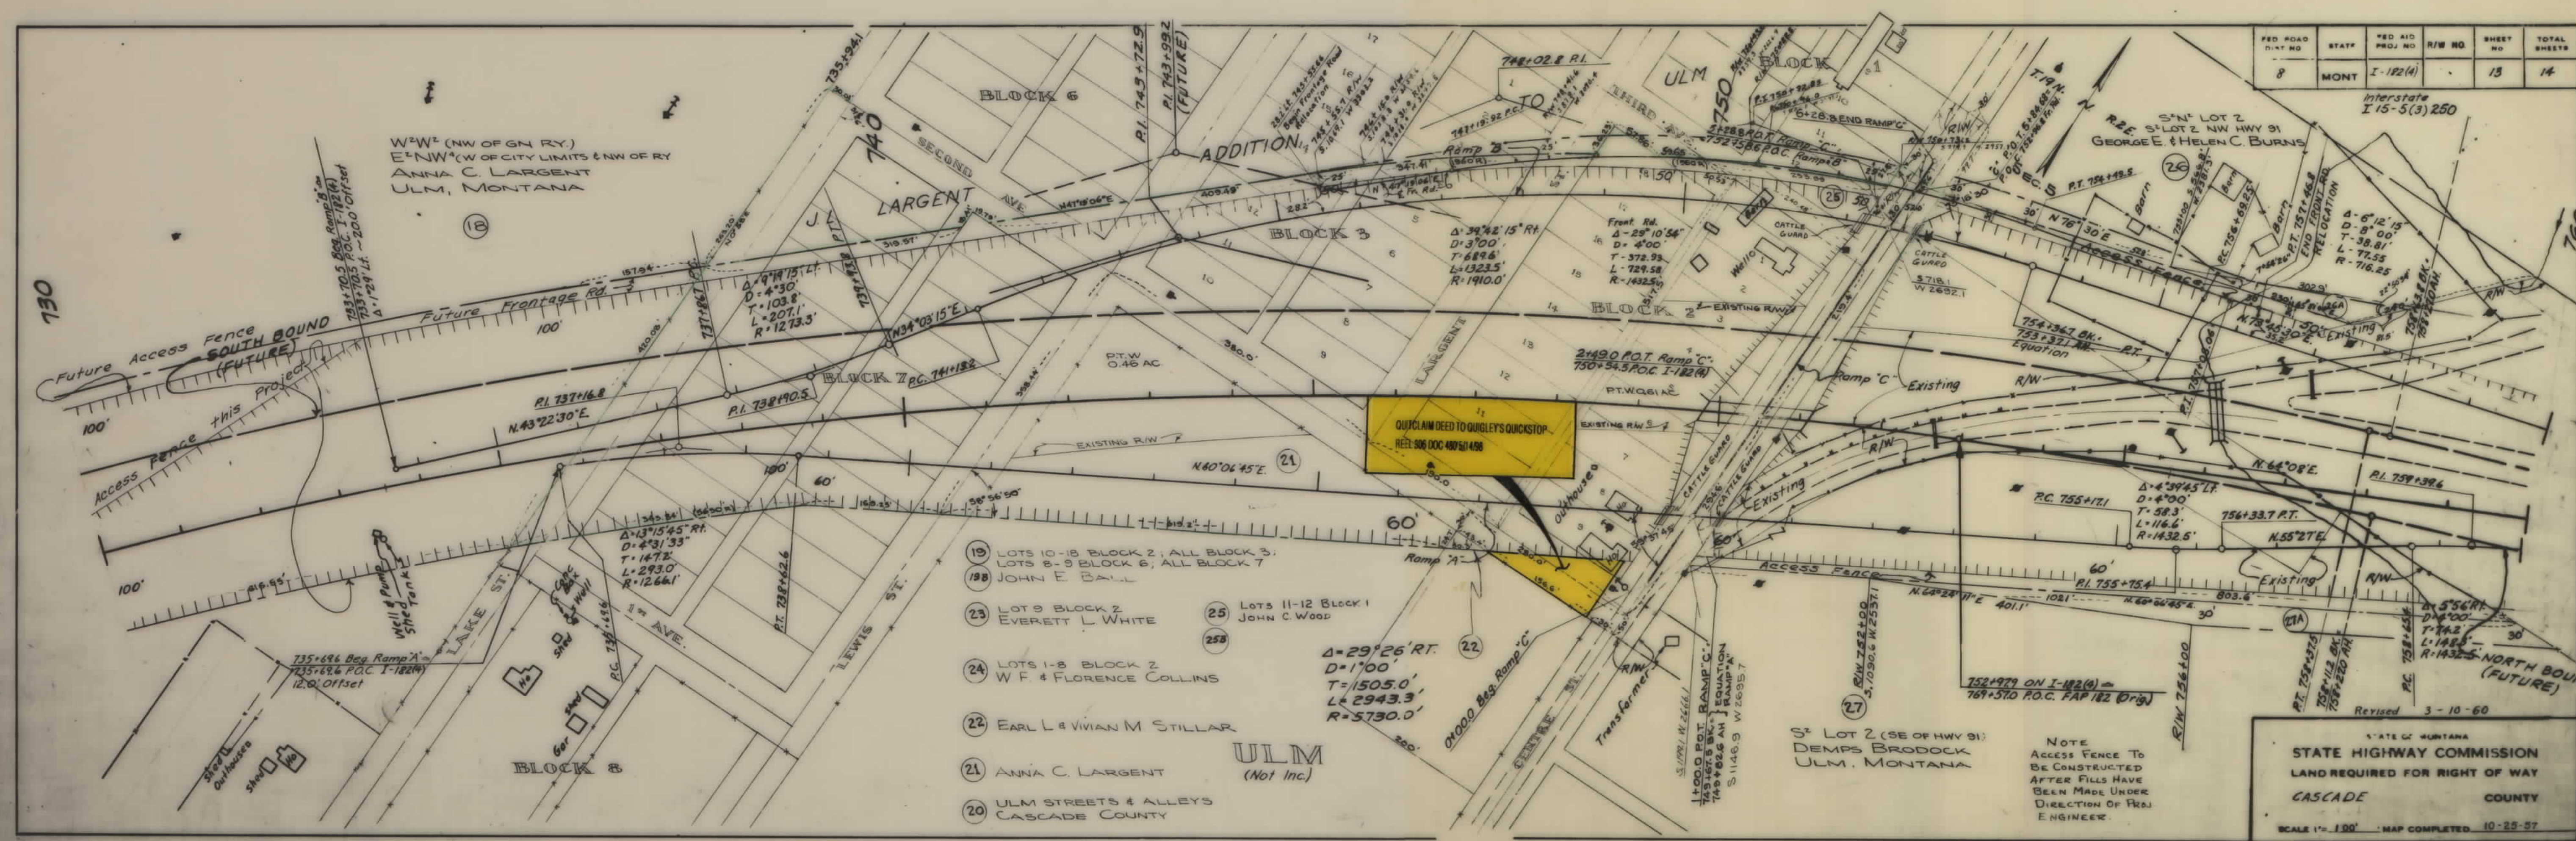

FED. ROAD DIST. NO.	STATE	FED. AID PROJ. NO.	R/W NO.	SHEET NO.	TOTAL SHEETS
8	MONT.	I-182(4)		13	14

Interstate
I 15-5(3) 250


- 19 LOTS 10-18 BLOCK 2; ALL BLOCK 3;
LOTS 2-9 BLOCK 6; ALL BLOCK 7
- 198 JOHN E. BALL
- 25 LOTS 9 BLOCK 2
- EVERETT L. WHITE
- 25 LOTS 11-12 BLOCK 1
- JOHN C. WOOD
- 24 LOTS 1-8 BLOCK 2
- W. F. & FLORENCE COLLINS
- 22 EARL L. & VIVIAN M. STILLAR
- 21 ANNA C. LARGENT
- 20 ULM STREETS & ALLEYS
CASCADE COUNTY

ULM
(Not Inc)

STATE OF MONTANA
STATE HIGHWAY COMMISSION
LAND REQUIRED FOR RIGHT OF WAY
CASCADE COUNTY

SCALE 1"=100' MAP COMPLETED 10-25-57

I 15-5(3) 250 SHT 12 & 13 OF 14

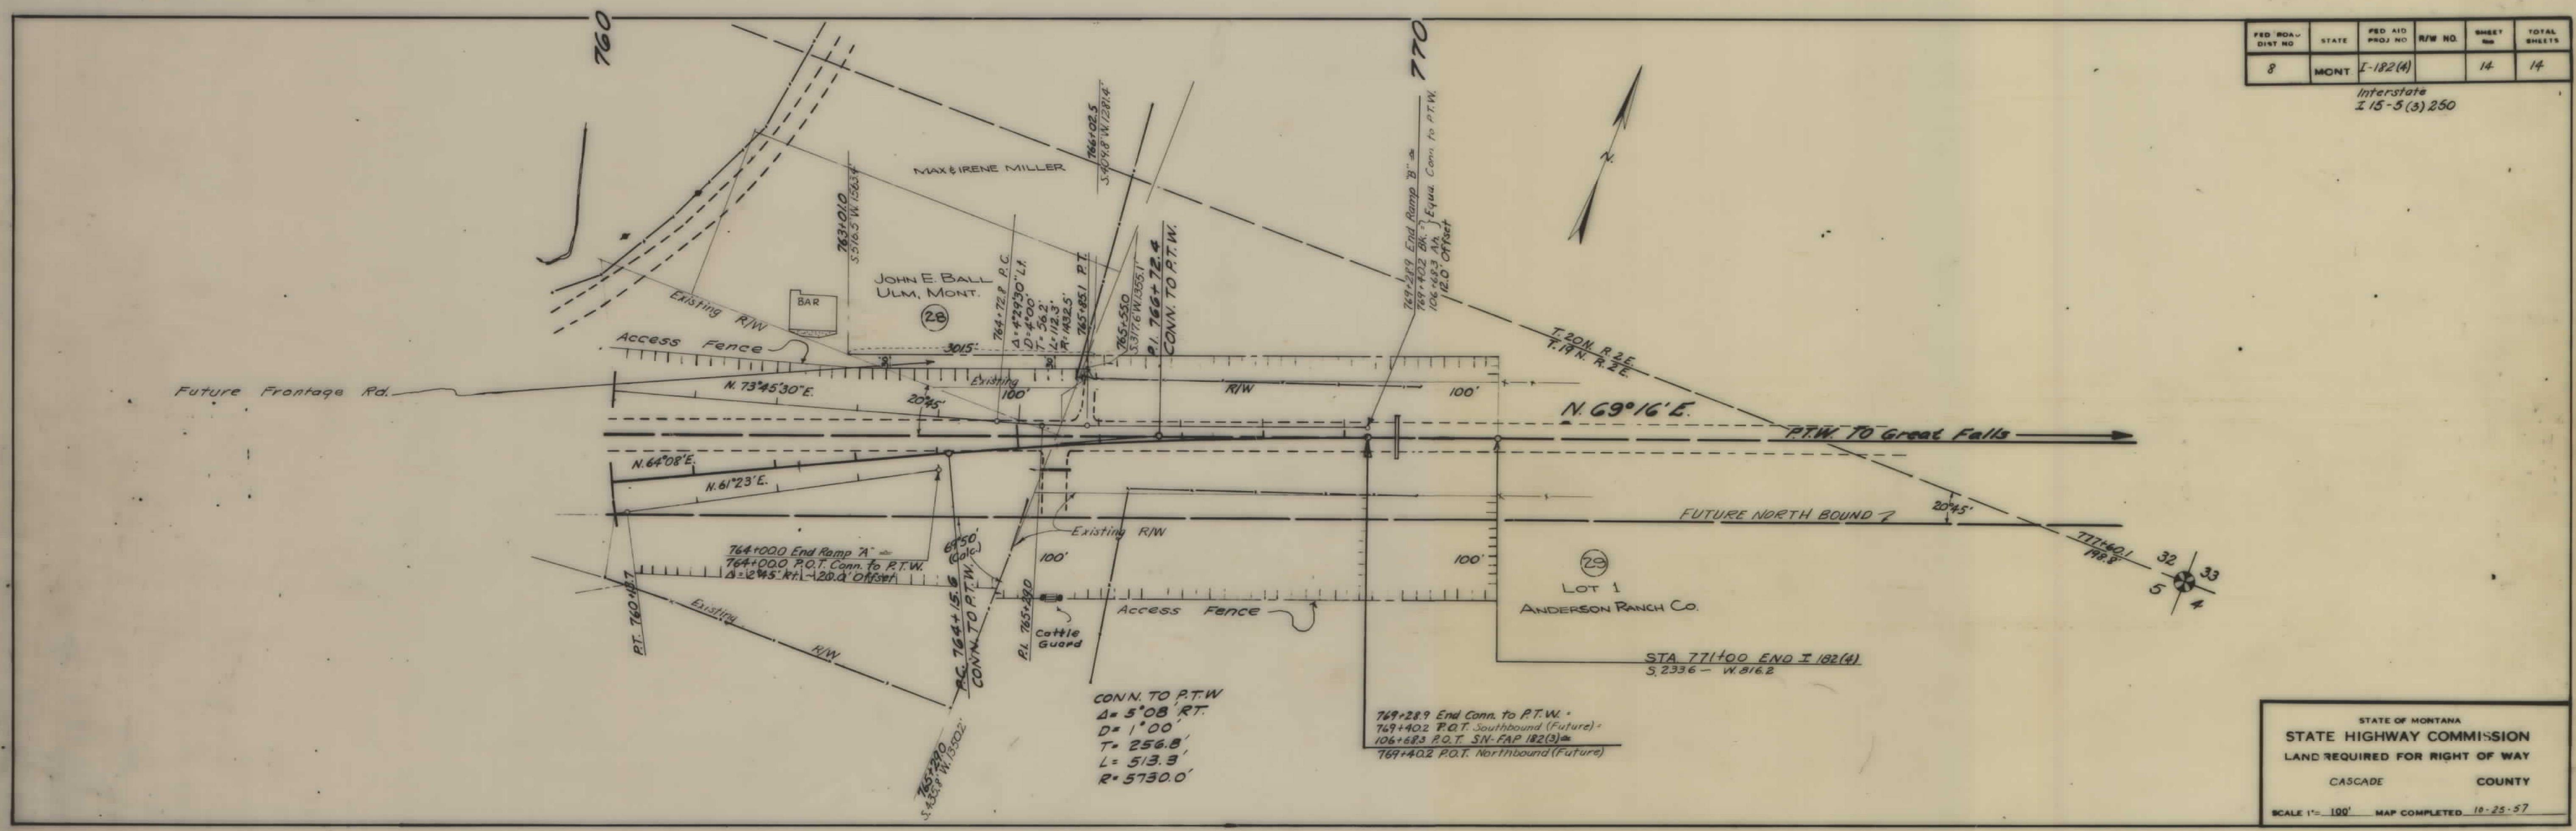

FED. ROAD DIST. NO.	STATE	FED. AID PROJ. NO.	R/W NO.	SHEET NO.	TOTAL SHEETS
8	MONT.	I-182(4)		14	14

Interstate
I 15-5(3) 250

STATE OF MONTANA
STATE HIGHWAY COMMISSION
LAND REQUIRED FOR RIGHT OF WAY
CASCADE COUNTY
SCALE 1"= 100' MAP COMPLETED 10-25-57