


PLANS

NOT

TO

SCALE

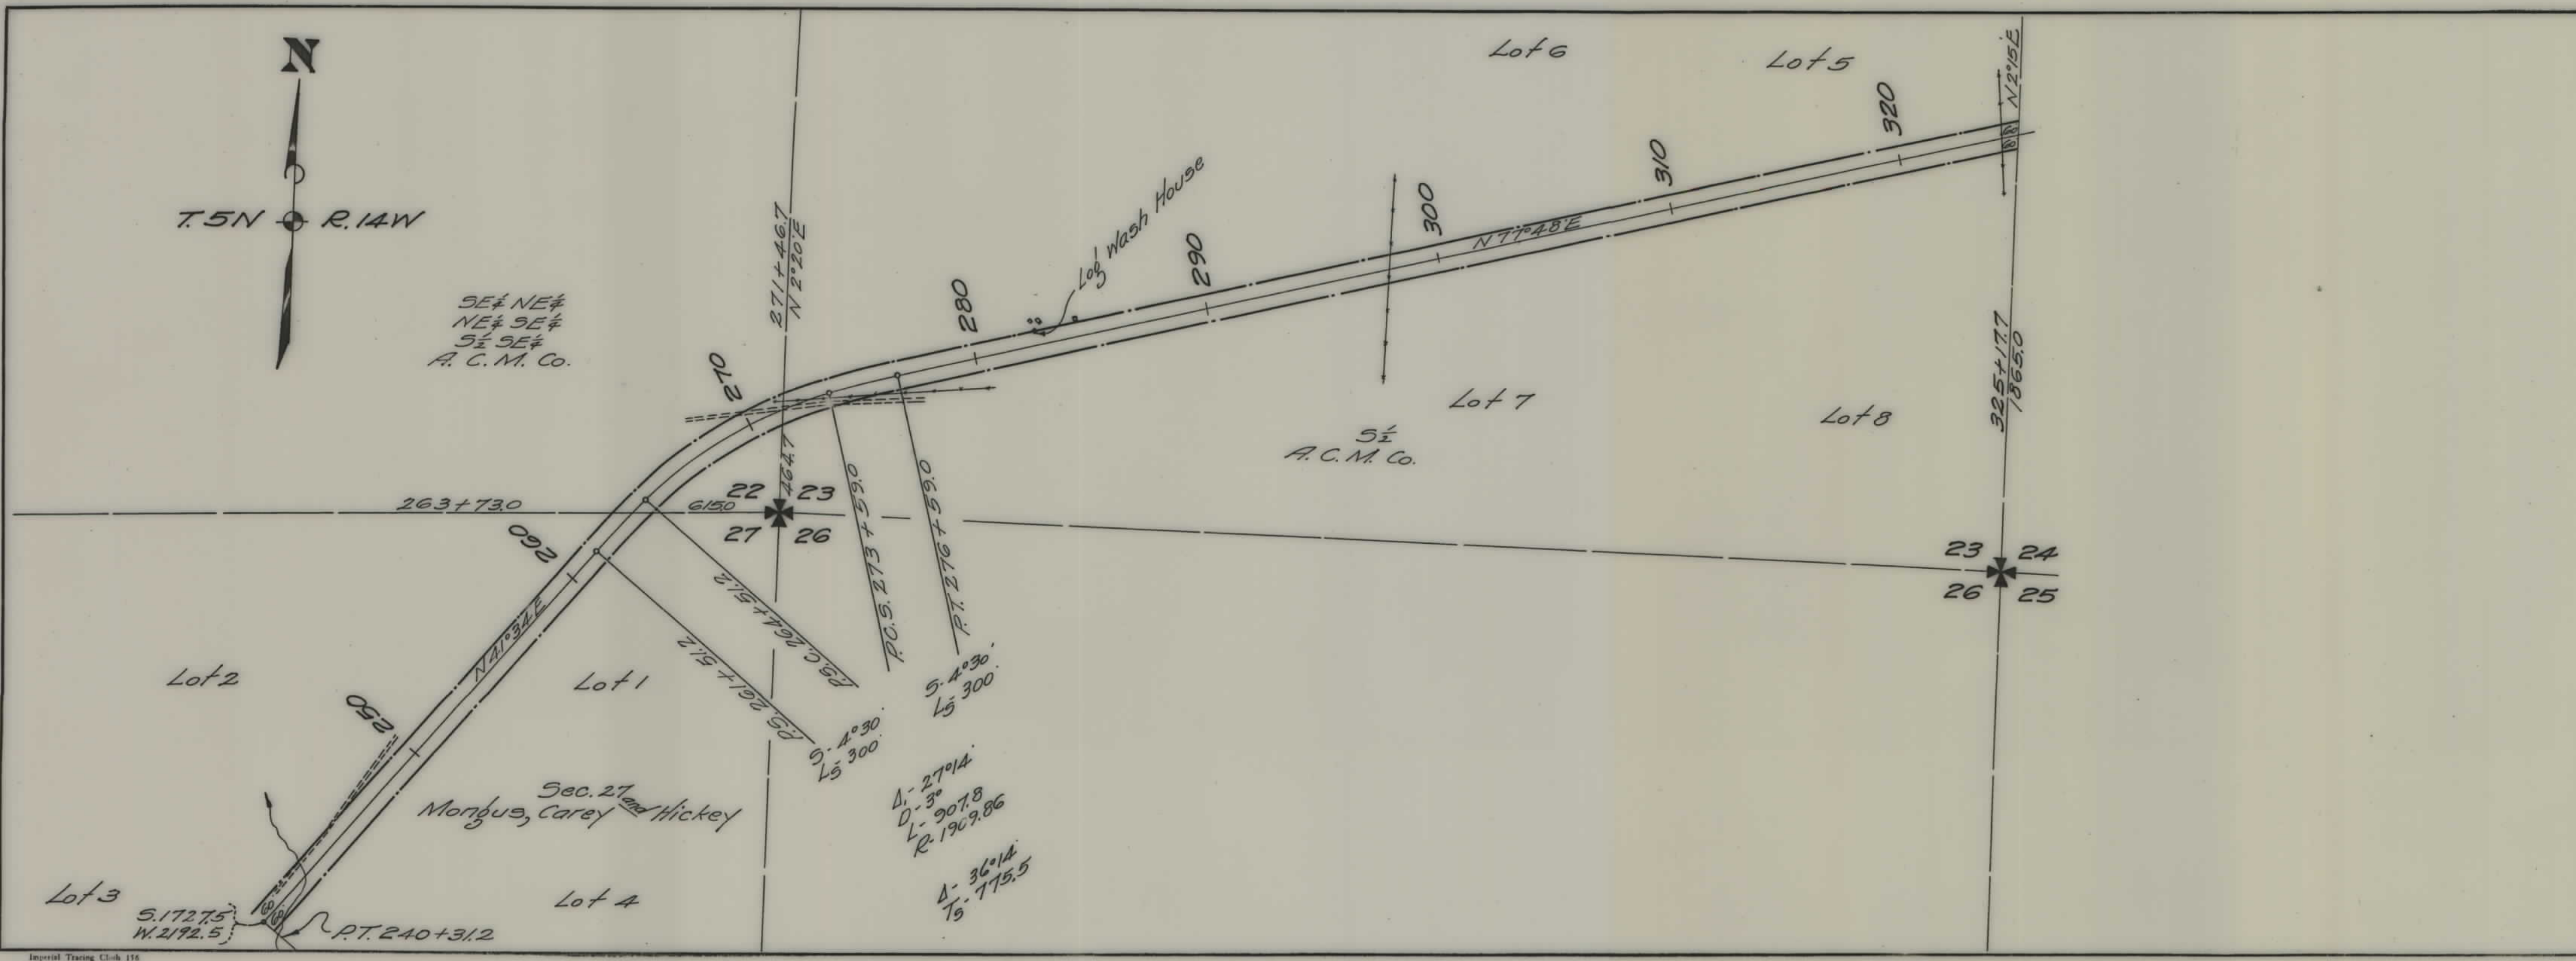

FED. ROAD DIST. NO.	STATE	FED. AID PROJ. NO.	FISCAL YEAR	SHEET NO.	TOTAL SHEETS
1	MONT.	F.H.P. 16-C		1	2

STATE OF MONTANA
 STATE HIGHWAY COMMISSION
 PLAT SHOWING LAND
 REQUIRED FOR RIGHT OF WAY
 GRANITE COUNTY

SCALE 1"= 400'. MAP COMPLETED _____

DESCRIPTIONS WRITTEN BY C.K.D. DATE 8-25-38

DESCRIPTIONS CHECKED BY T.O.J. DATE 8-29-38

APPROVED BY _____ PLANS DEPT.

APPROVED BY _____ R/W ENGINEER

