
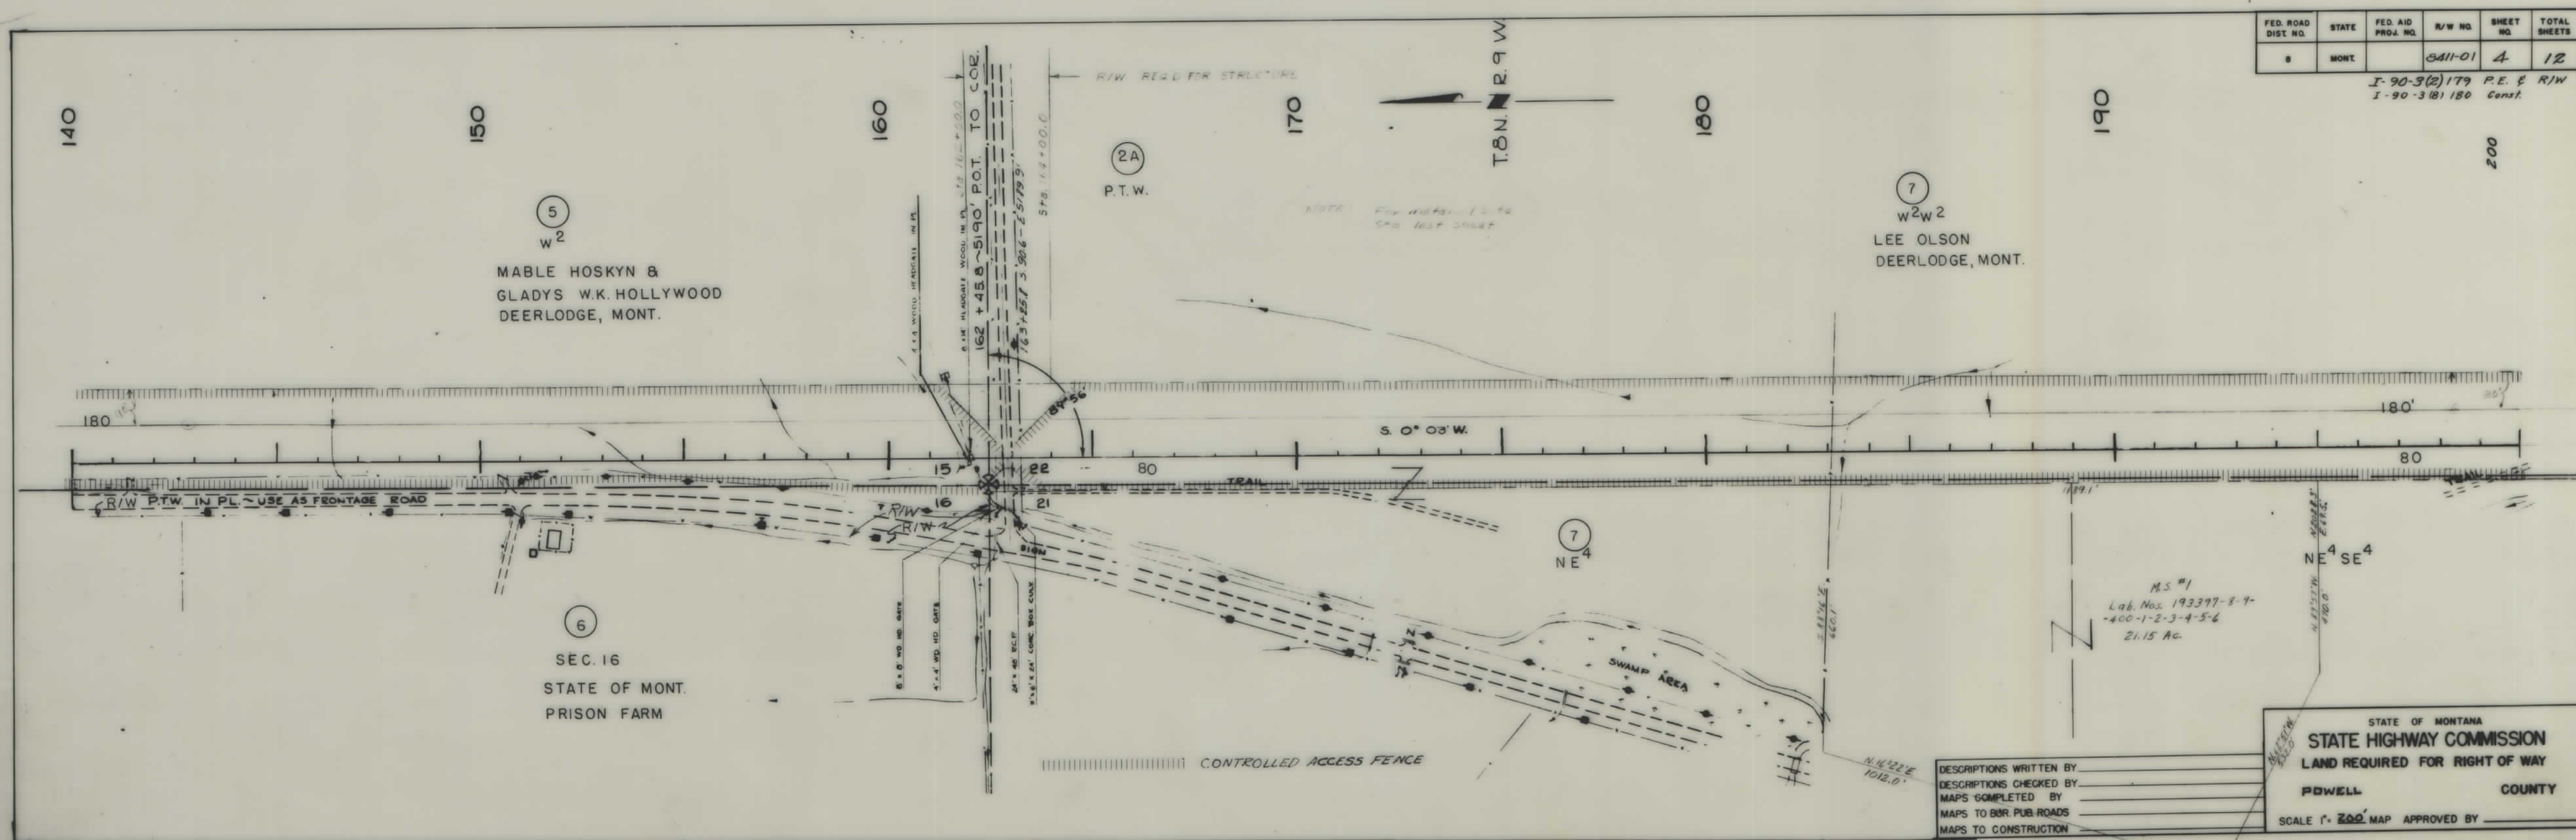


PLANS

NOT

TO

SCALE

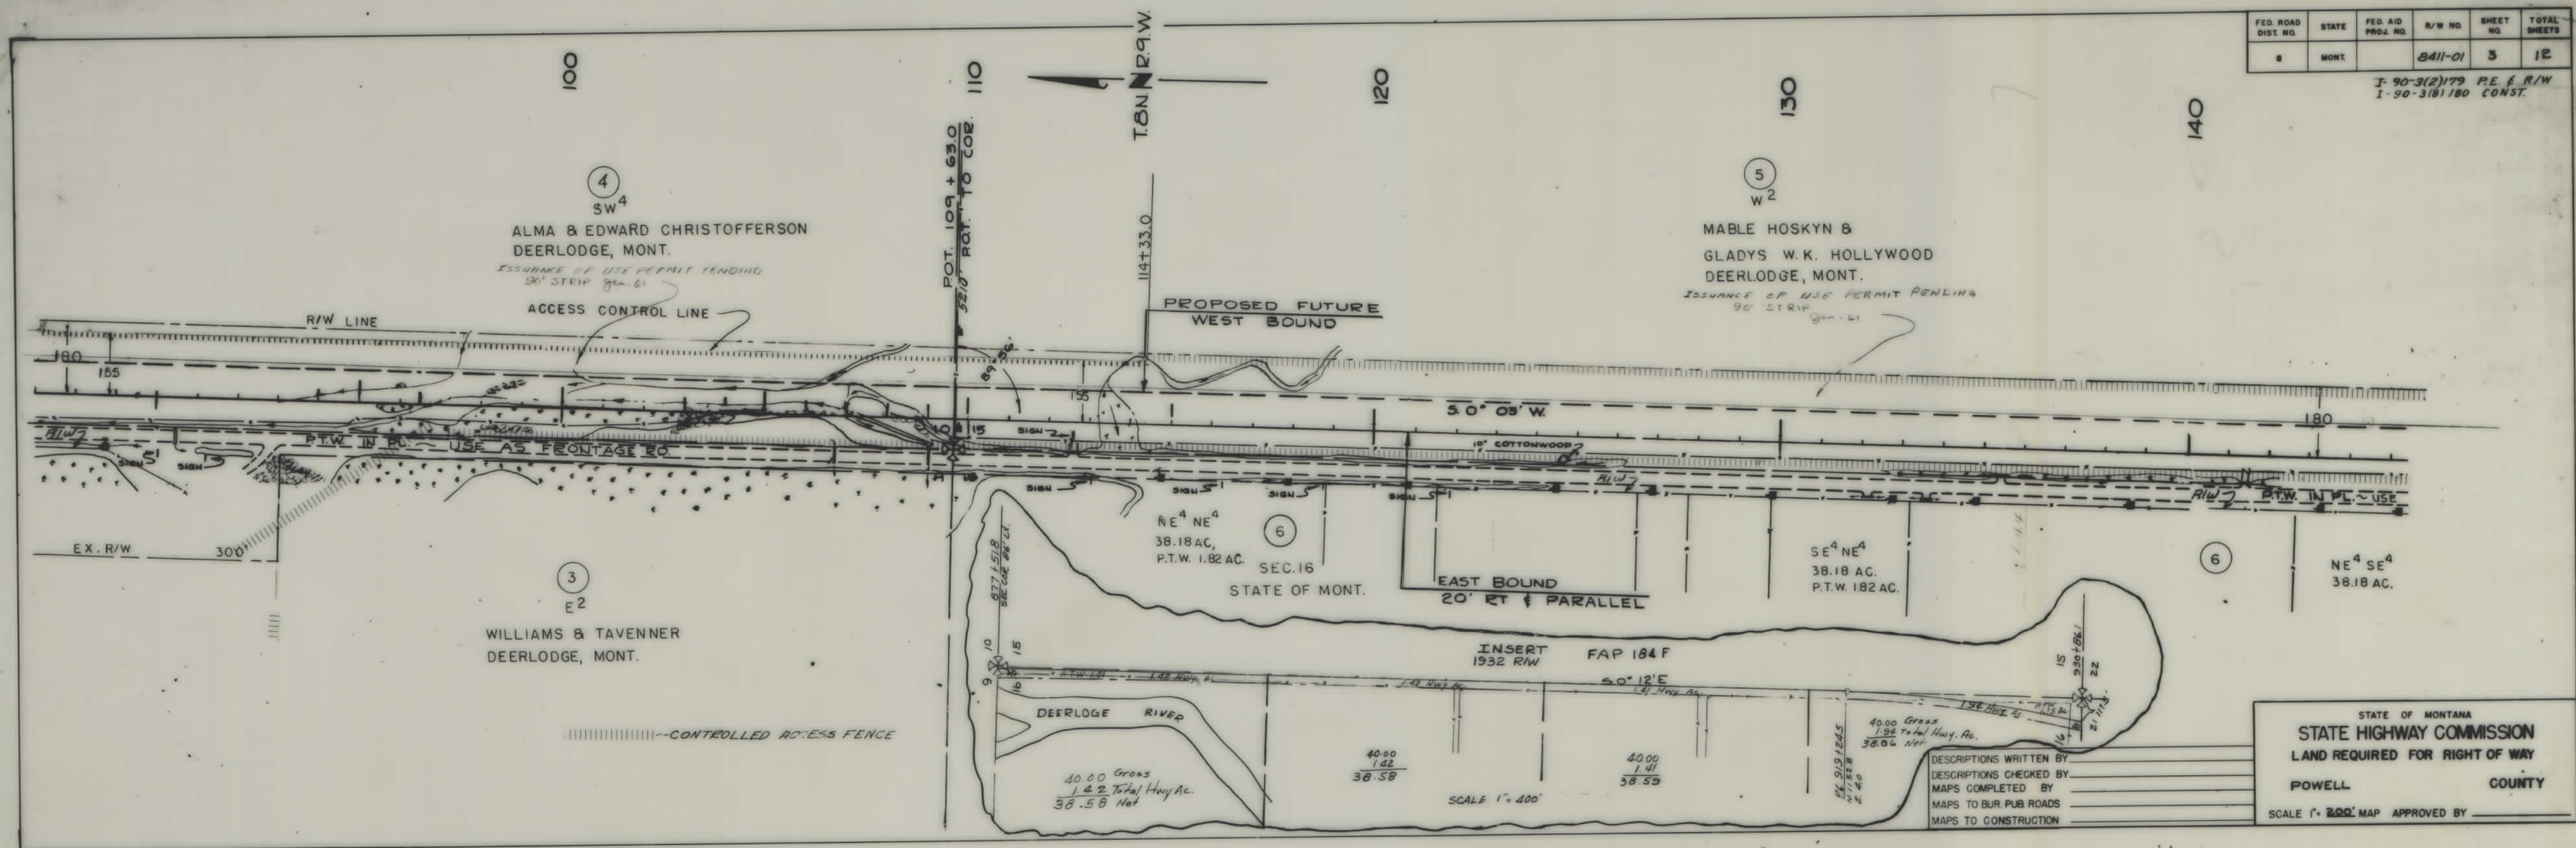

CURVE DATA
RAMP "L3"


① $A=47^{\circ}00'$
 $D=16^{\circ}22'16''$
 $T=139.5'$
 $L=279.3'$
 $R=325.0'$

② $A=75^{\circ}30'$
 $D=17^{\circ}37'51''$
 $T=251.6'$
 $L=425.2'$
 $R=325.0'$

③ $A=18^{\circ}46'$
 $D=6^{\circ}01'$
 $T=137.4'$
 $L=311.9'$
 $R=325.0'$


FED. ROAD DIST. NO.	STATE	FED. AID PROJ. NO.	R/W NO.	SHEET NO.	TOTAL SHEETS
8	MONT.		8411-01	11	12

I 90-3(2) 179 P.E. & R/W
I 90-3(8) 180 CONST.

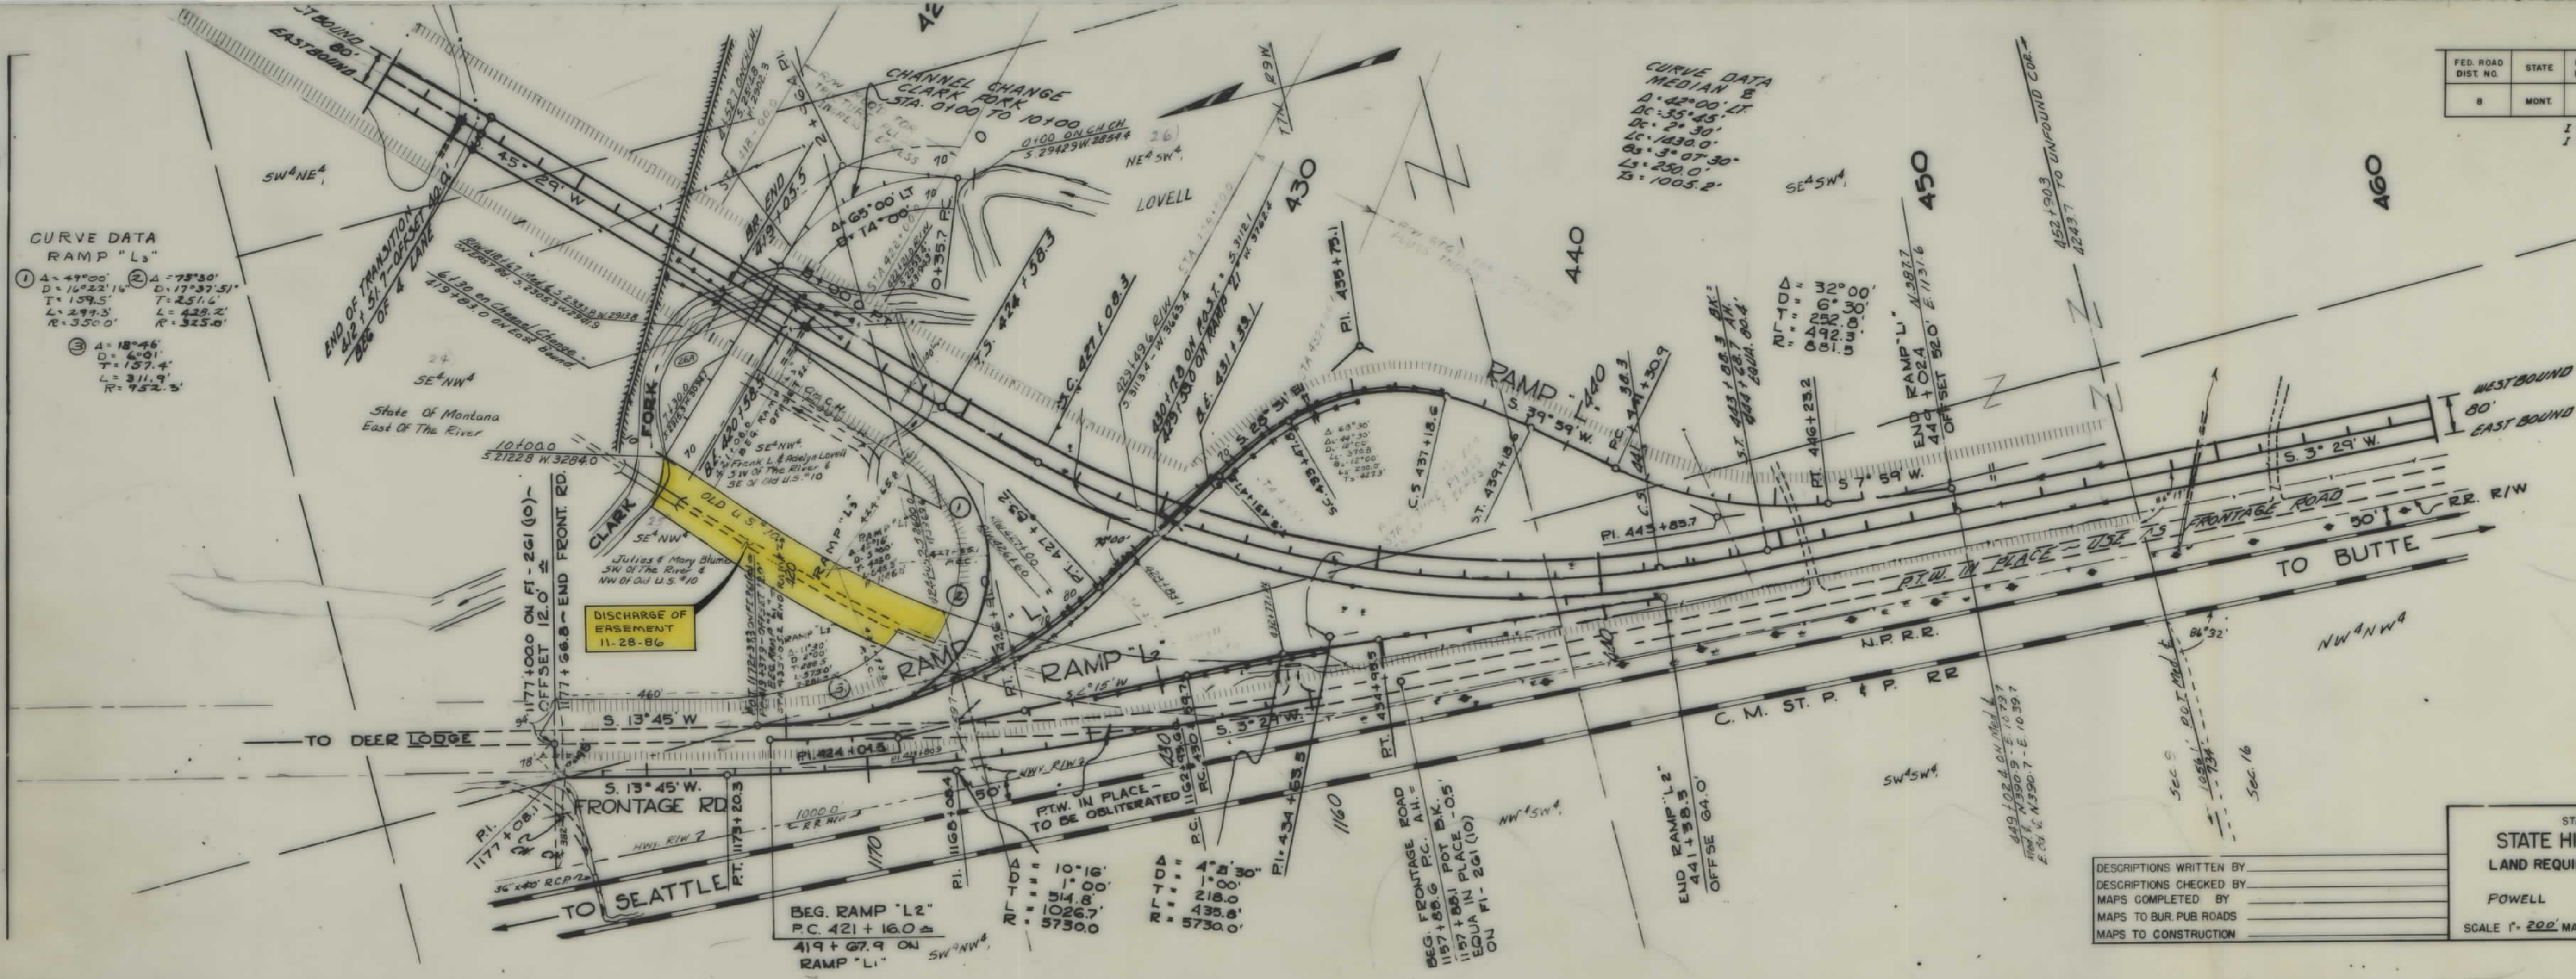

DESCRIPTIONS WRITTEN BY _____
DESCRIPTIONS CHECKED BY _____
MAPS COMPLETED BY _____
MAPS TO BUR. PUB. ROADS _____
MAPS TO CONSTRUCTION _____

STATE OF MONTANA
STATE HIGHWAY COMMISSION
LAND REQUIRED FOR RIGHT OF WAY
POWELL COUNTY
SCALE 1"=200' MAP APPROVED BY _____

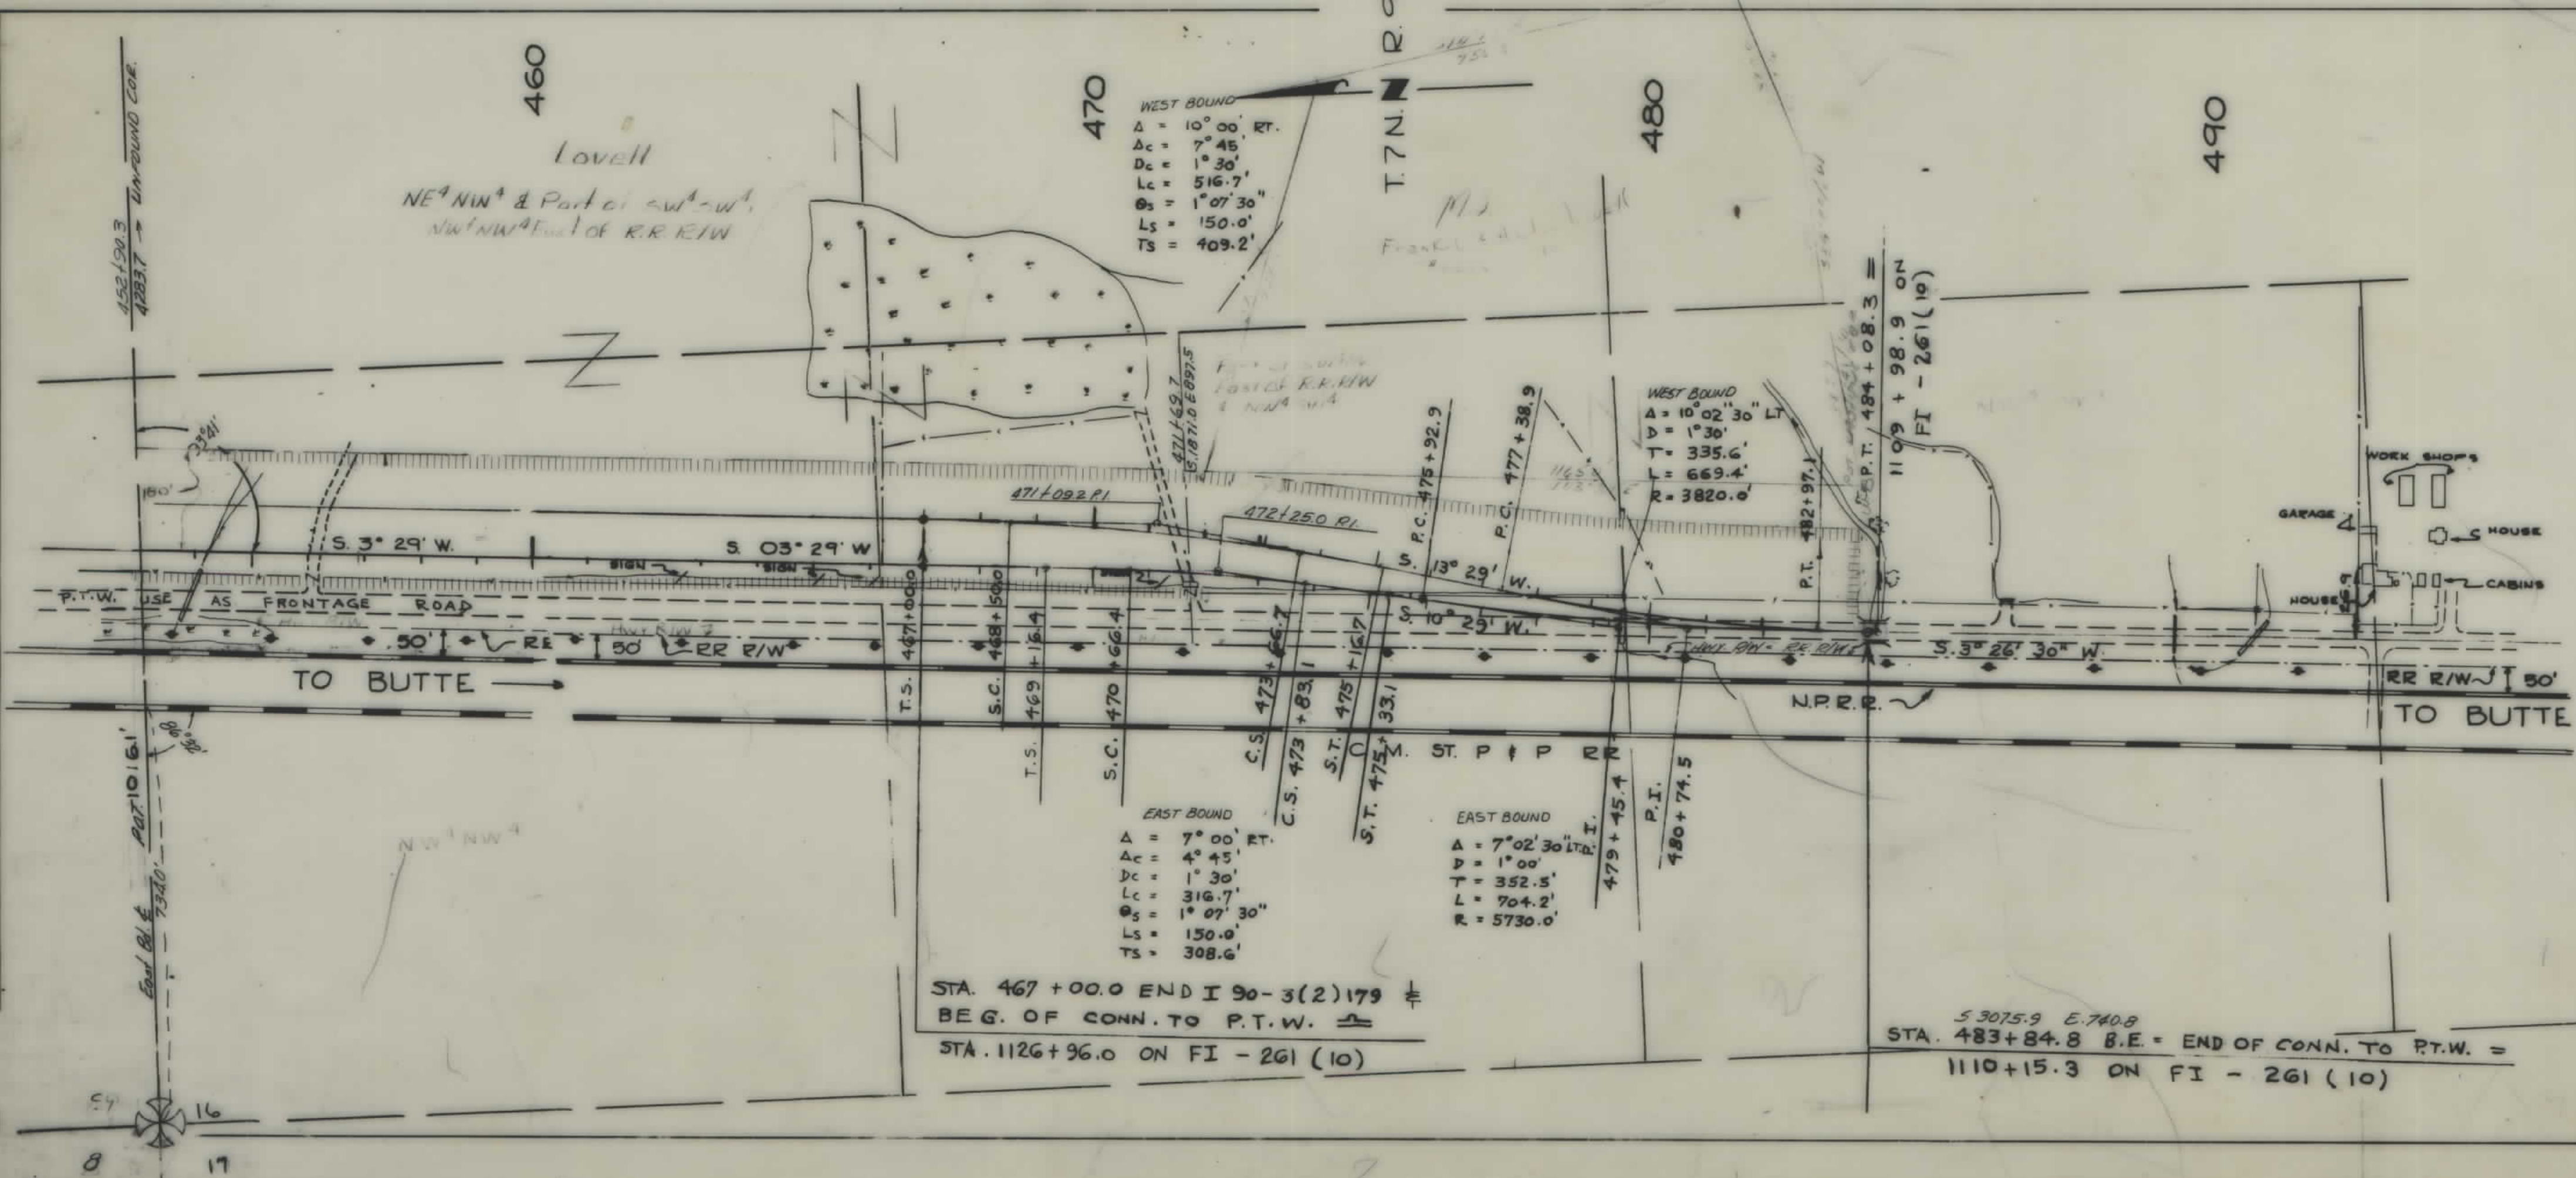



FED. ROAD DIST. NO.	STATE	FED. AID PROJ. NO.	R/W NO.	SHEET NO.	TOTAL SHEETS
8	MONT.		8411-01	12	12

I 90-3(2) 179 P.E. & R/W
I 90-3(8) 180 CONST.

DESCRIPTIONS WRITTEN BY _____
DESCRIPTIONS CHECKED BY _____
MAPS COMPLETED BY _____
MAPS TO BUR. PUB. ROADS _____
MAPS TO CONSTRUCTION _____

STATE OF MONTANA
STATE HIGHWAY COMMISSION
LAND REQUIRED FOR RIGHT OF WAY
POWELL COUNTY
SCALE 1"=200' MAP APPROVED BY _____

I 90-3(2) 179 SHT 11&12 OF 12

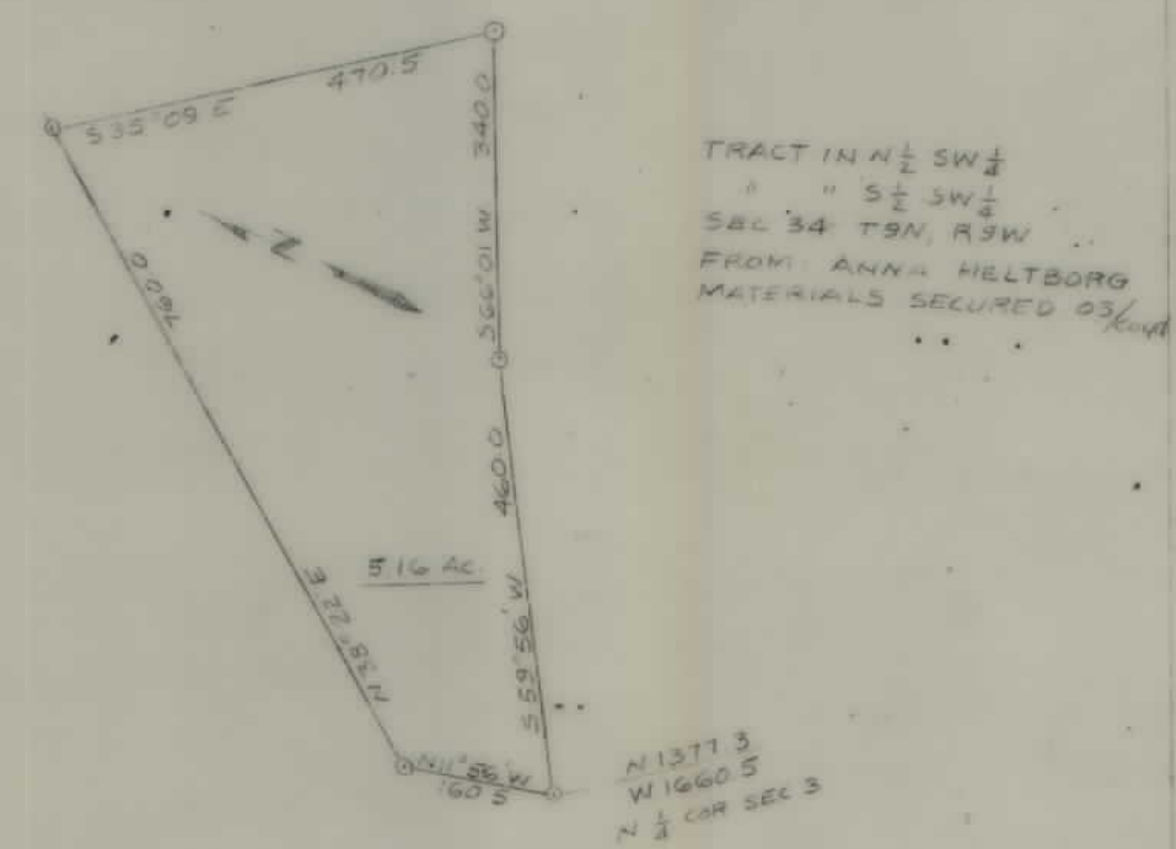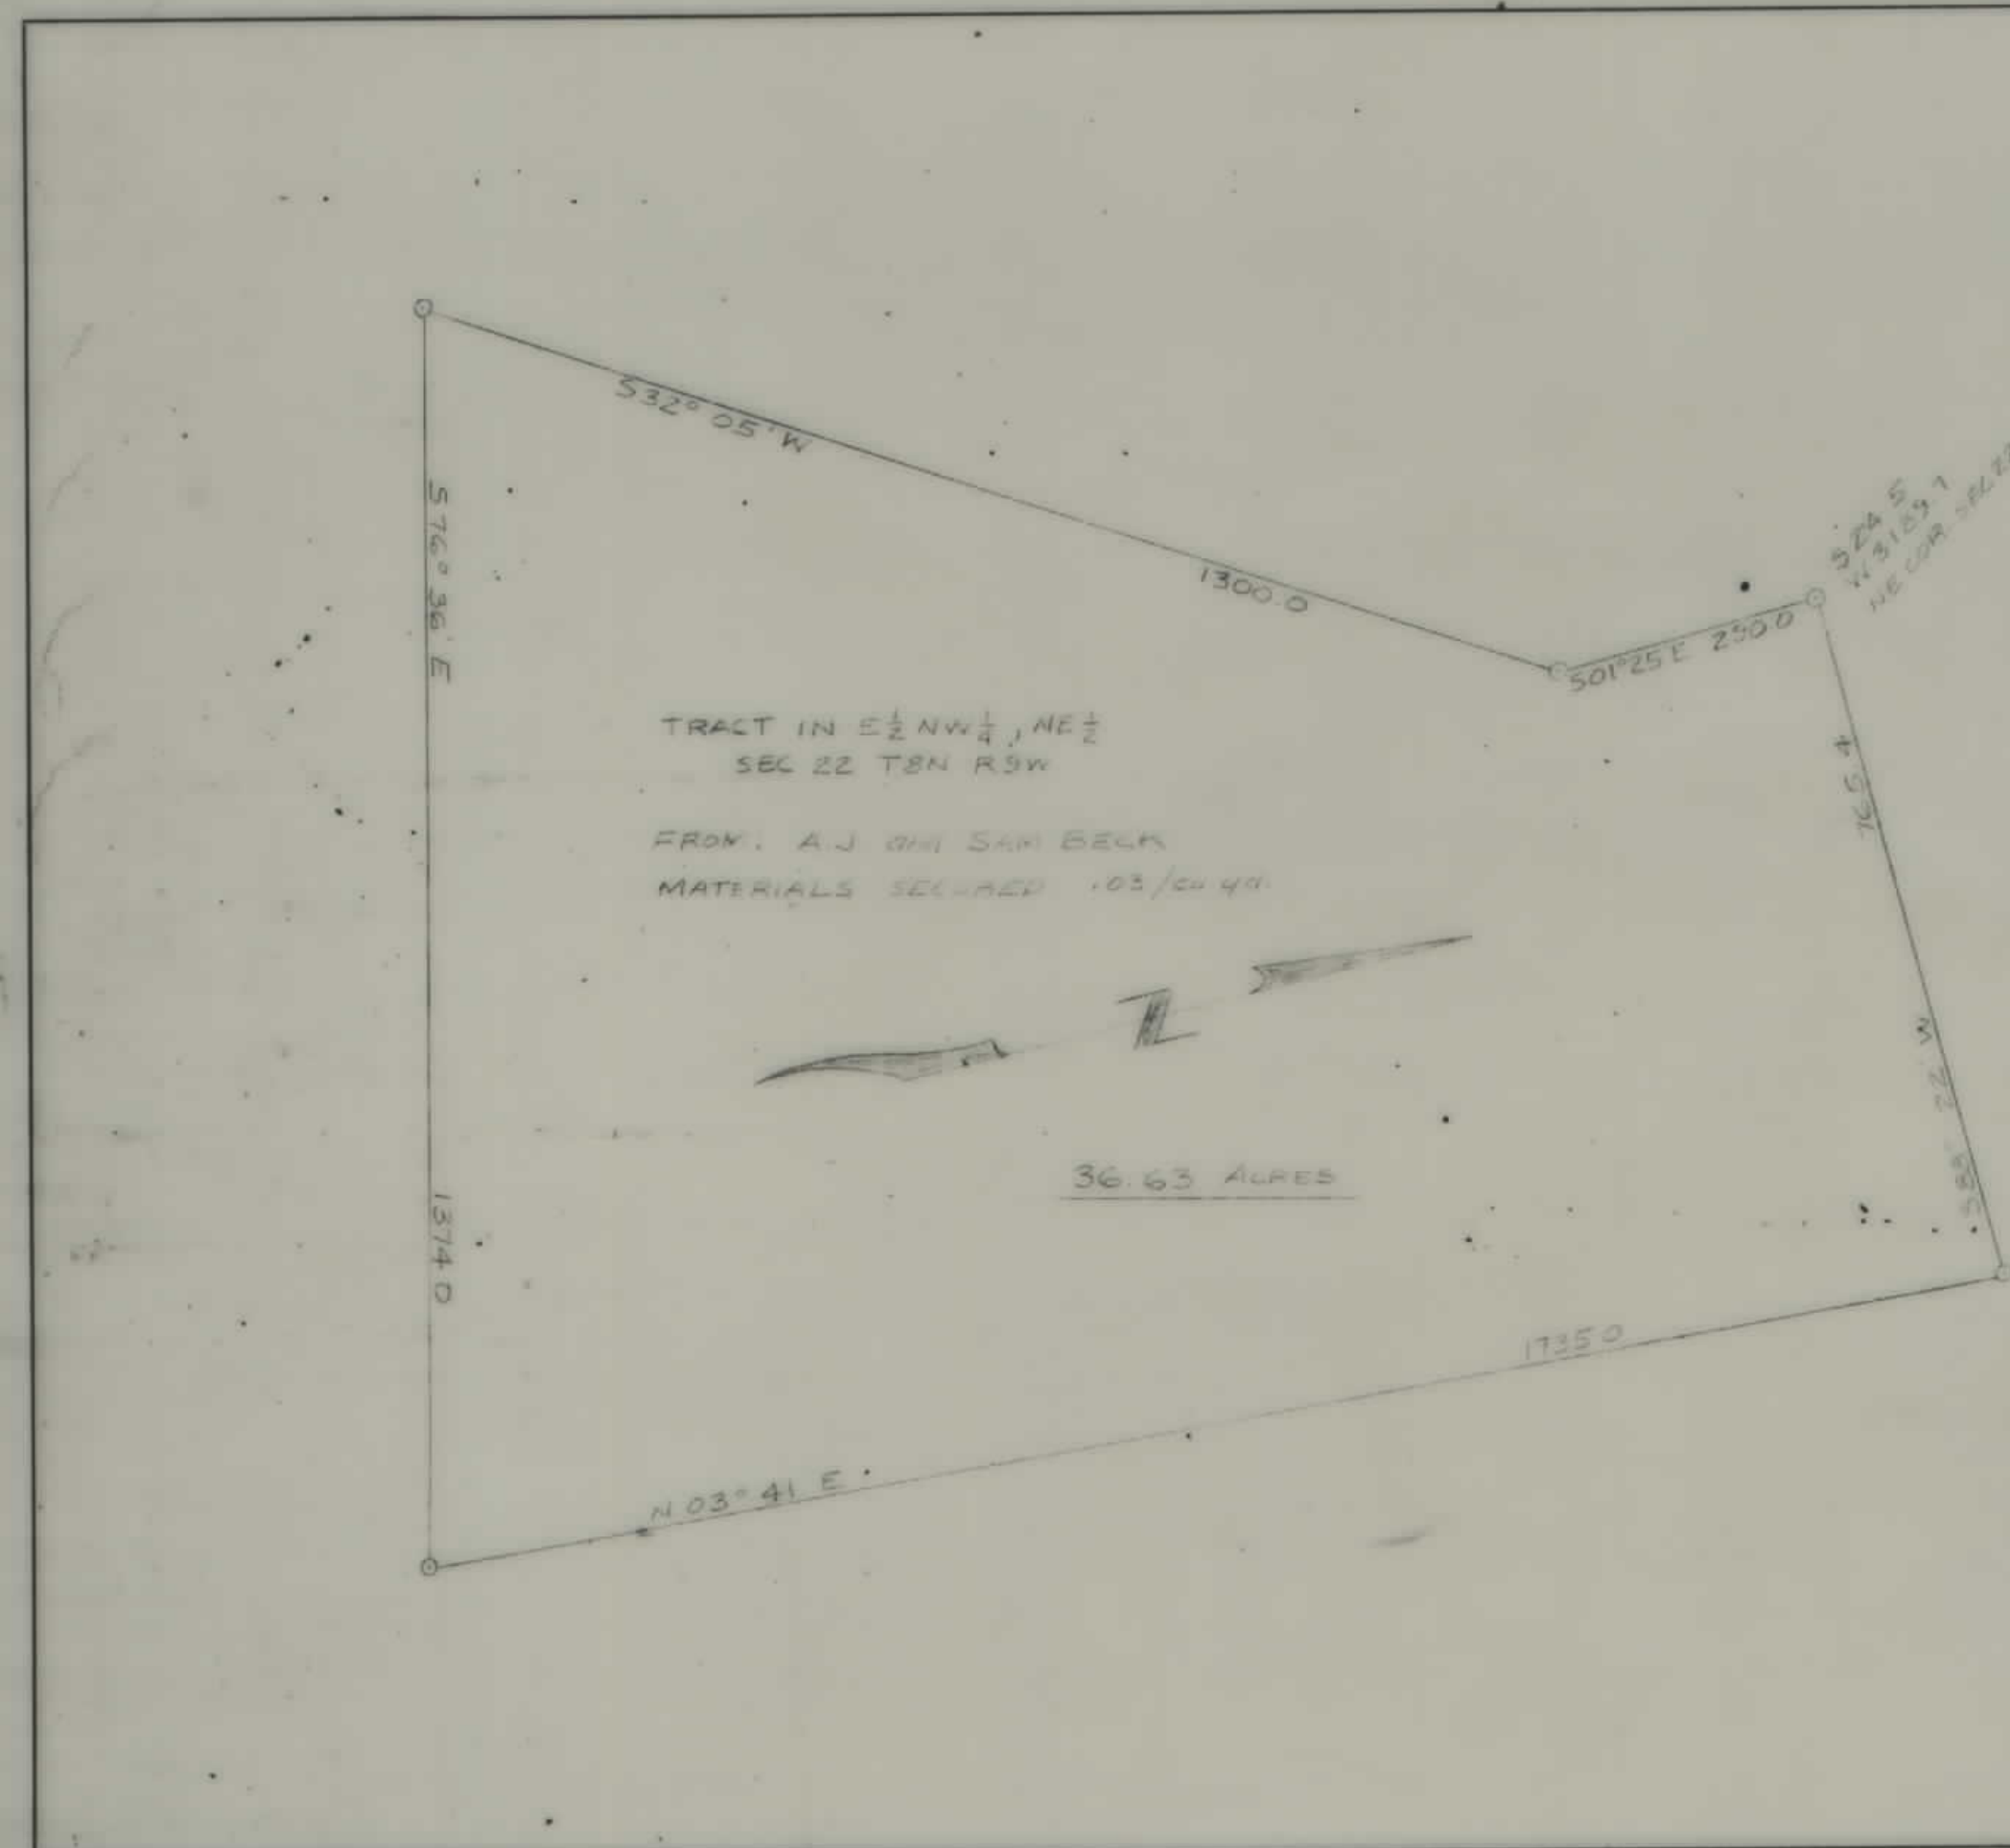

FED. ROAD DIST. NO.	STATE	FED. AID PROJ. NO.	R/W NO.	SHEET NO.	TOTAL SHEETS
8	MONT.	I 90-3	179		

MATERIAL SITES

MAPS MADE
MAPS REVISED
MAPS TO BUR. PUB. ROADS
MAPS COMPLETED

STATE OF MONTANA
STATE HIGHWAY COMMISSION
LAND REQUIRED FOR RIGHT OF WAY
COUNTY

SCALE 1" = 200'. MAP APPROVED BY