


PLANS
NOT
TO
SCALE

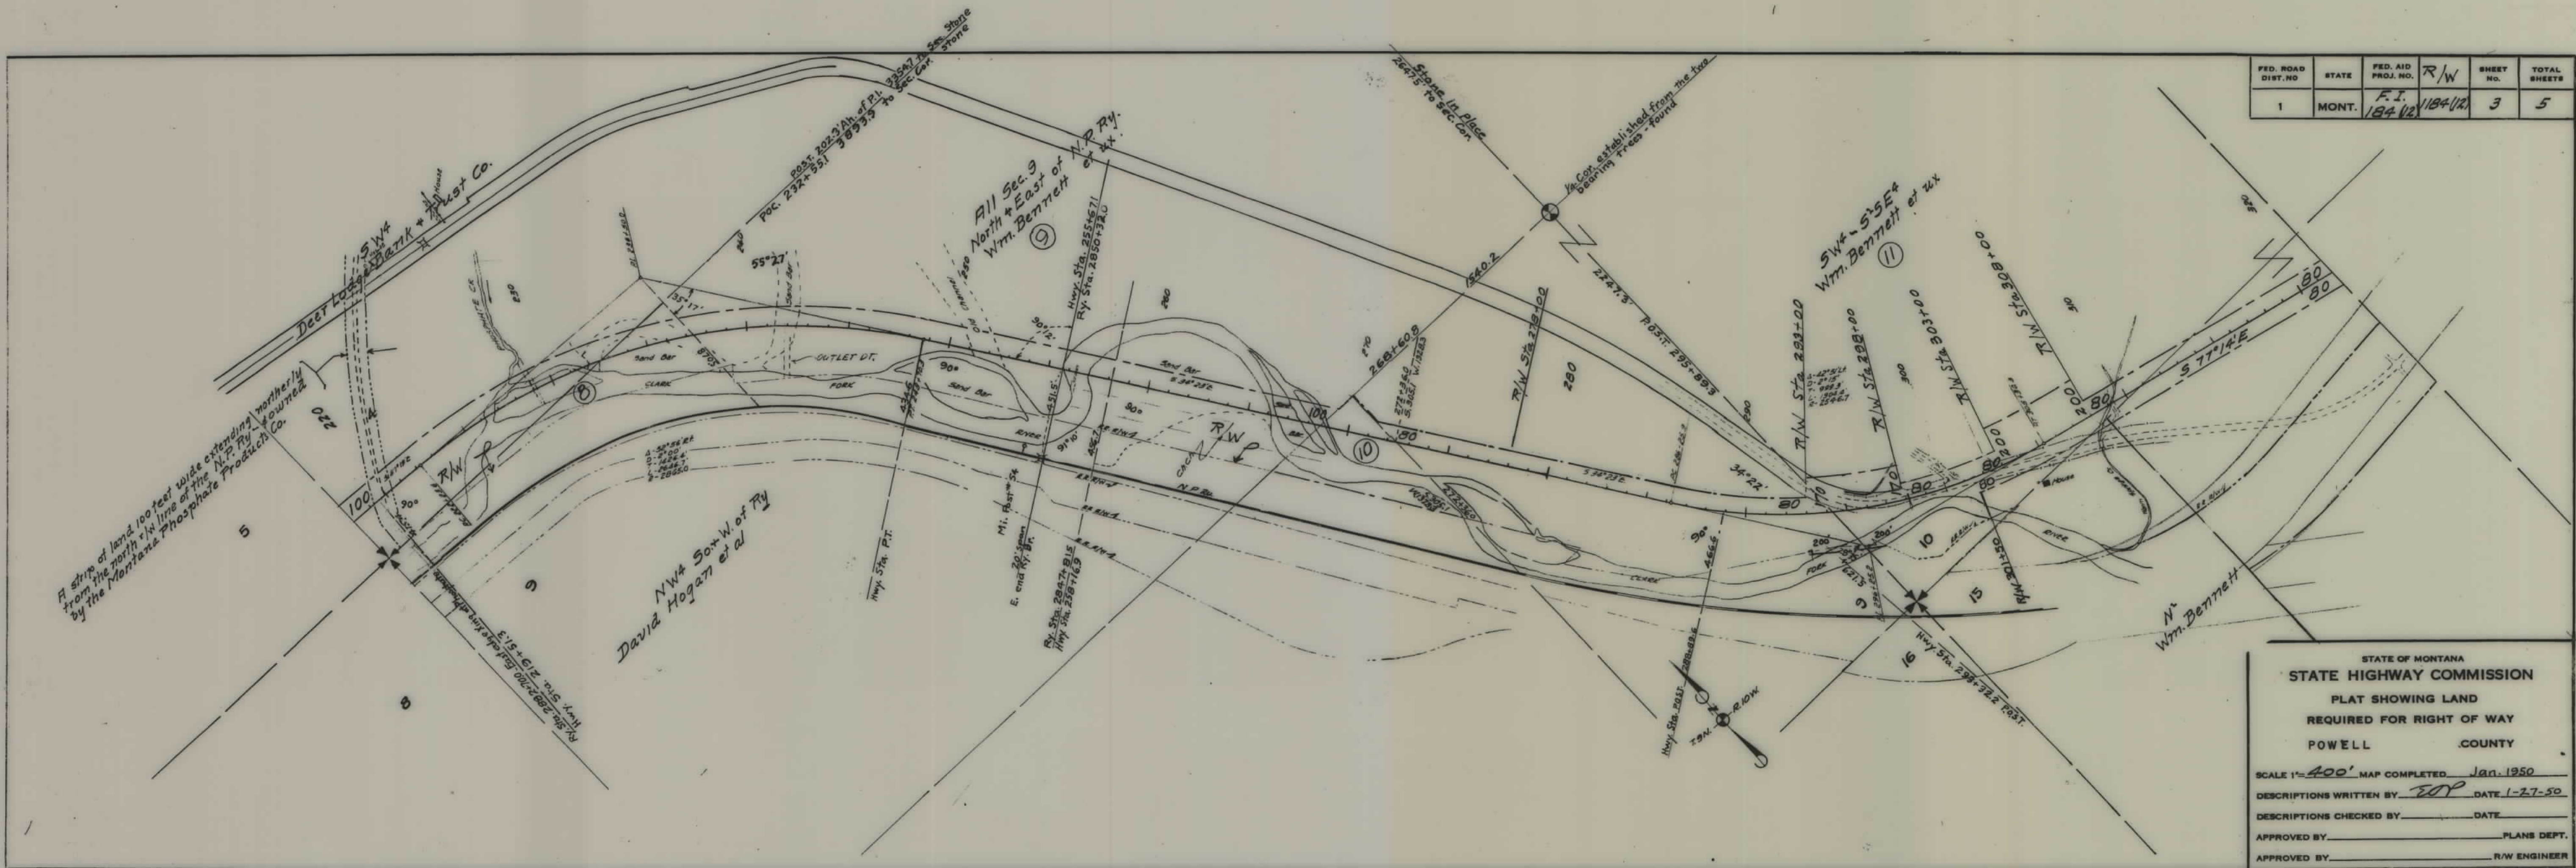


FED. ROAD DIST. NO.	STATE	FED. AID PROJ. NO.	R/W	SHEET NO.	TOTAL SHEETS
1	MONT.	F.I. 184(12)	184(12)	3	5

STATE OF MONTANA
STATE HIGHWAY COMMISSION
 PLAT SHOWING LAND
 REQUIRED FOR RIGHT OF WAY
 POWELL COUNTY

SCALE 1"=400' MAP COMPLETED Jan. 1950
 DESCRIPTIONS WRITTEN BY EDP DATE 1-27-50
 DESCRIPTIONS CHECKED BY _____ DATE _____
 APPROVED BY _____ PLANS DEPT.
 APPROVED BY _____ R/W ENGINEER


FED. ROAD DIST. NO	STATE	FED. AID PROJ. NO.	R/W	SHEET No.	TOTAL SHEETS
1	MONT.	F.I. 164-12	1184/12	4	5

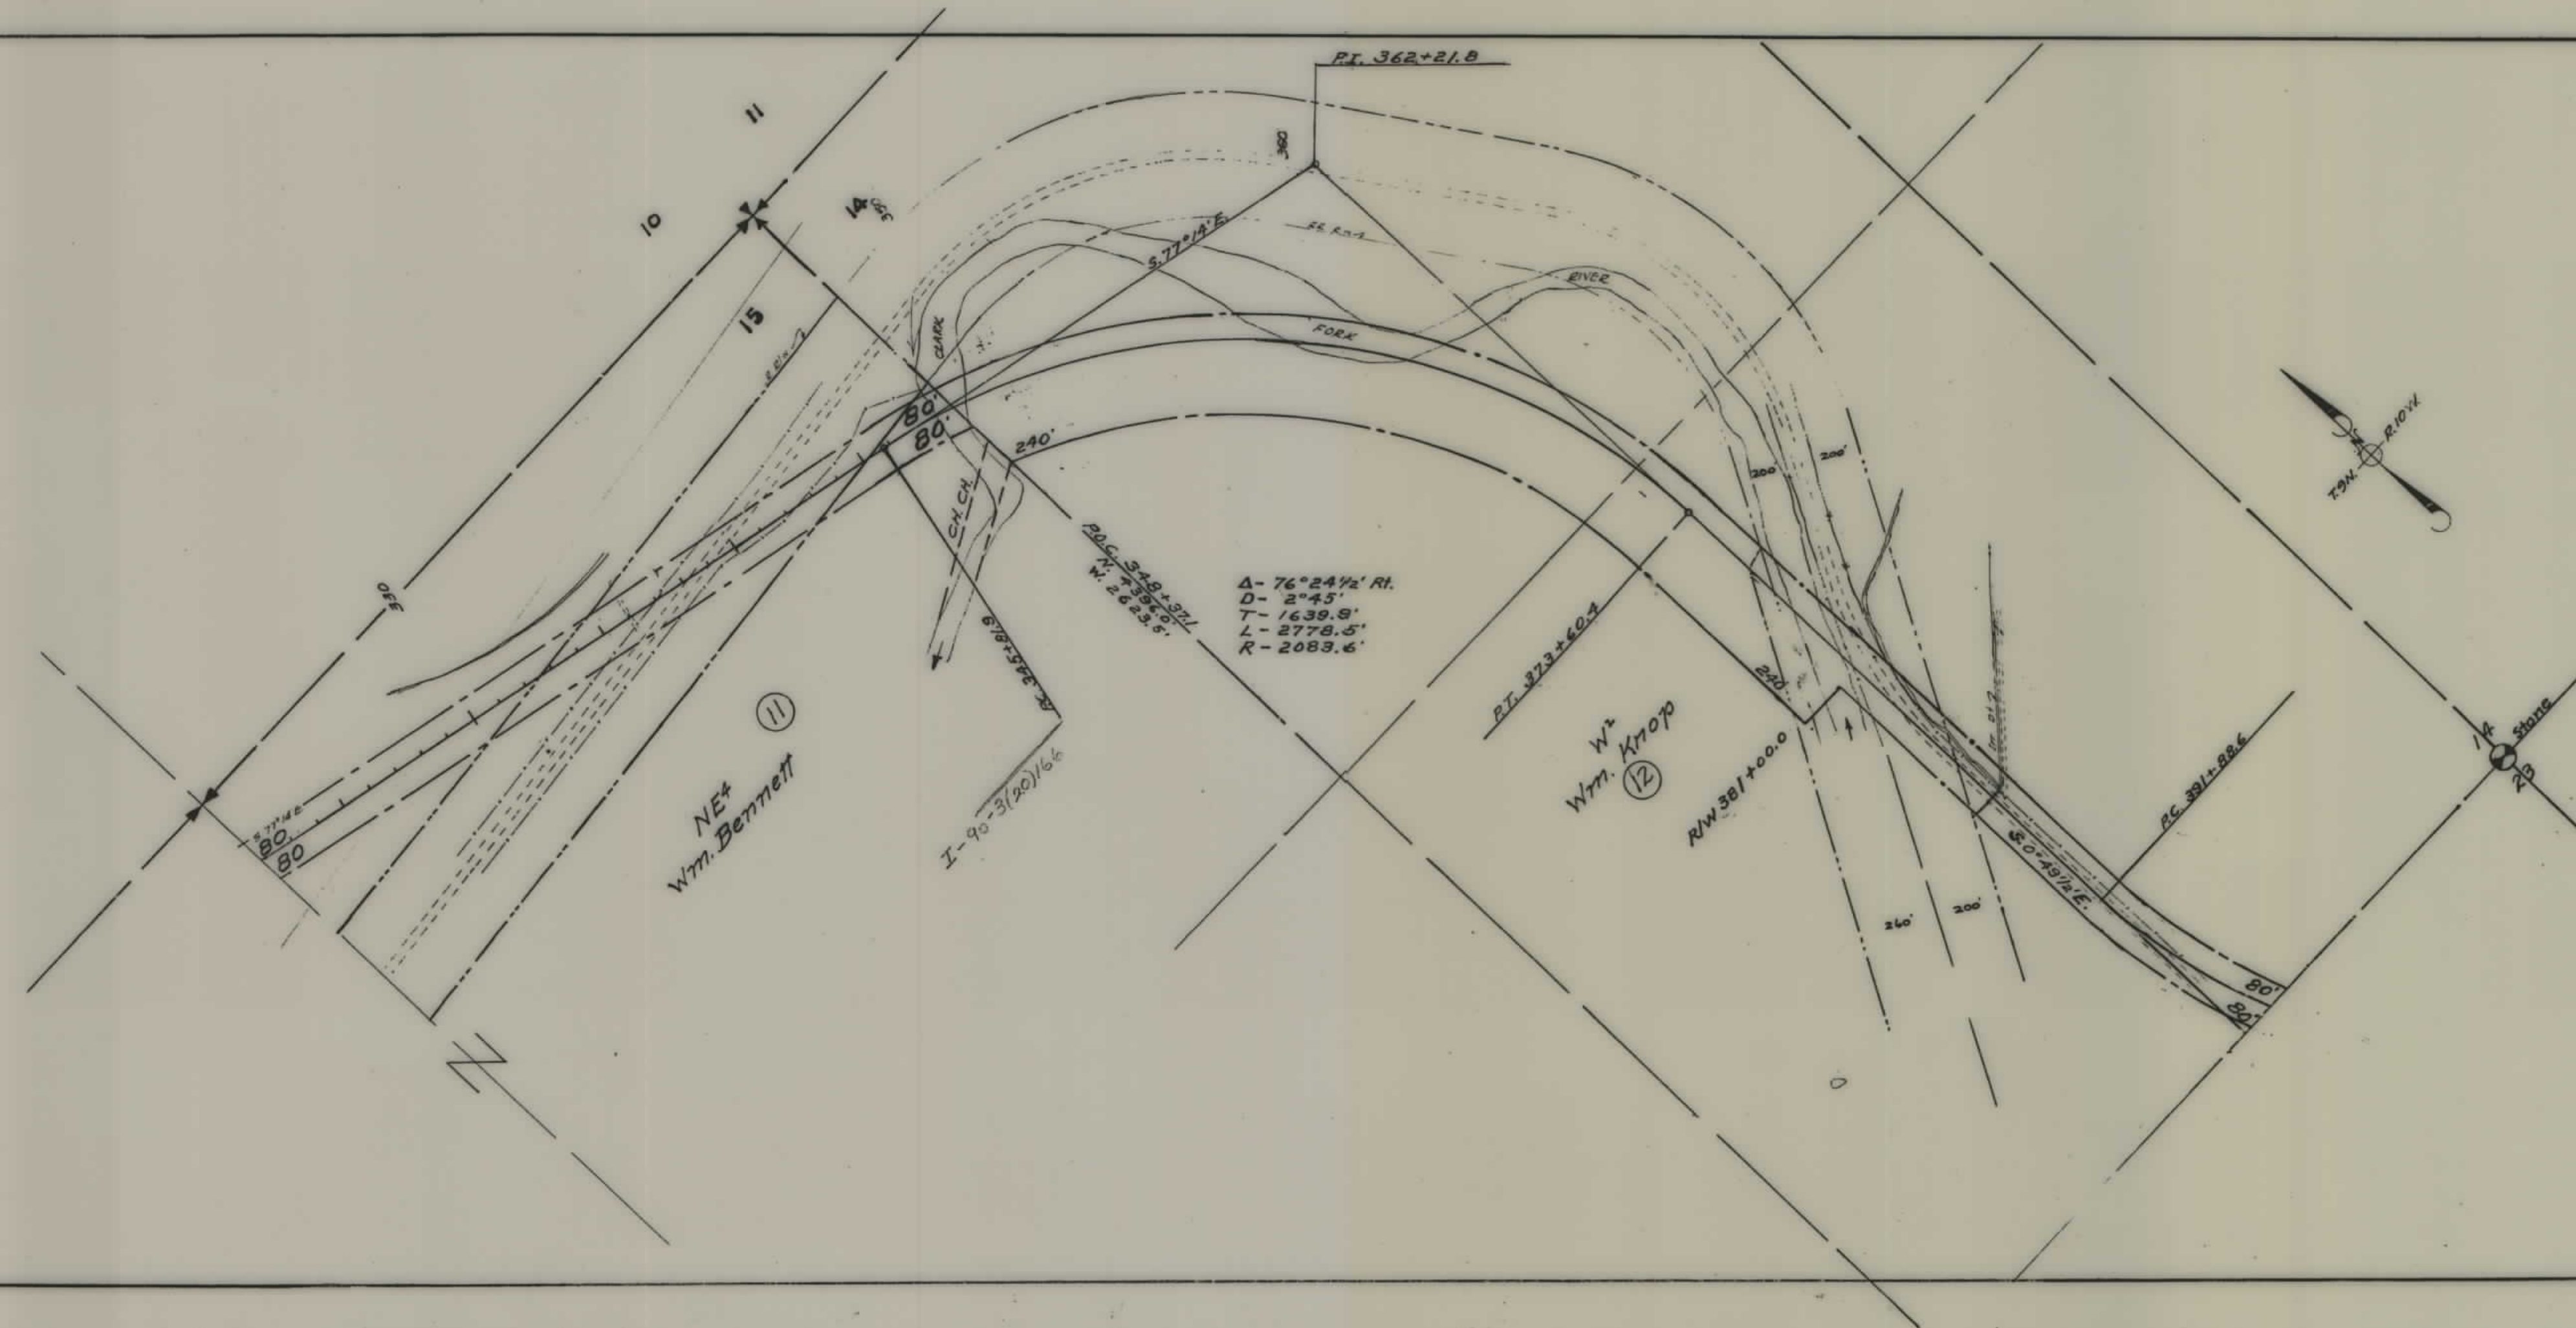

STATE OF MONTANA
STATE HIGHWAY COMMISSION
PLAT SHOWING LAND
REQUIRED FOR RIGHT OF WAY
POWELL COUNTY

SCALE 1"= 400' MAP COMPLETED JAN 1950
 DESCRIPTIONS WRITTEN BY TOP DATE 1-28-50
 DESCRIPTIONS CHECKED BY _____ DATE _____
 APPROVED BY _____ PLANS DEPT.
 APPROVED BY _____ R/W ENGINEER

FED. ROAD DIST. NO.	STATE	FED. AID PROJ. NO.	R/W	SHEET NO.	TOTAL SHEETS
1	MONT.	F.I. 184-12	1184(12)	5	5

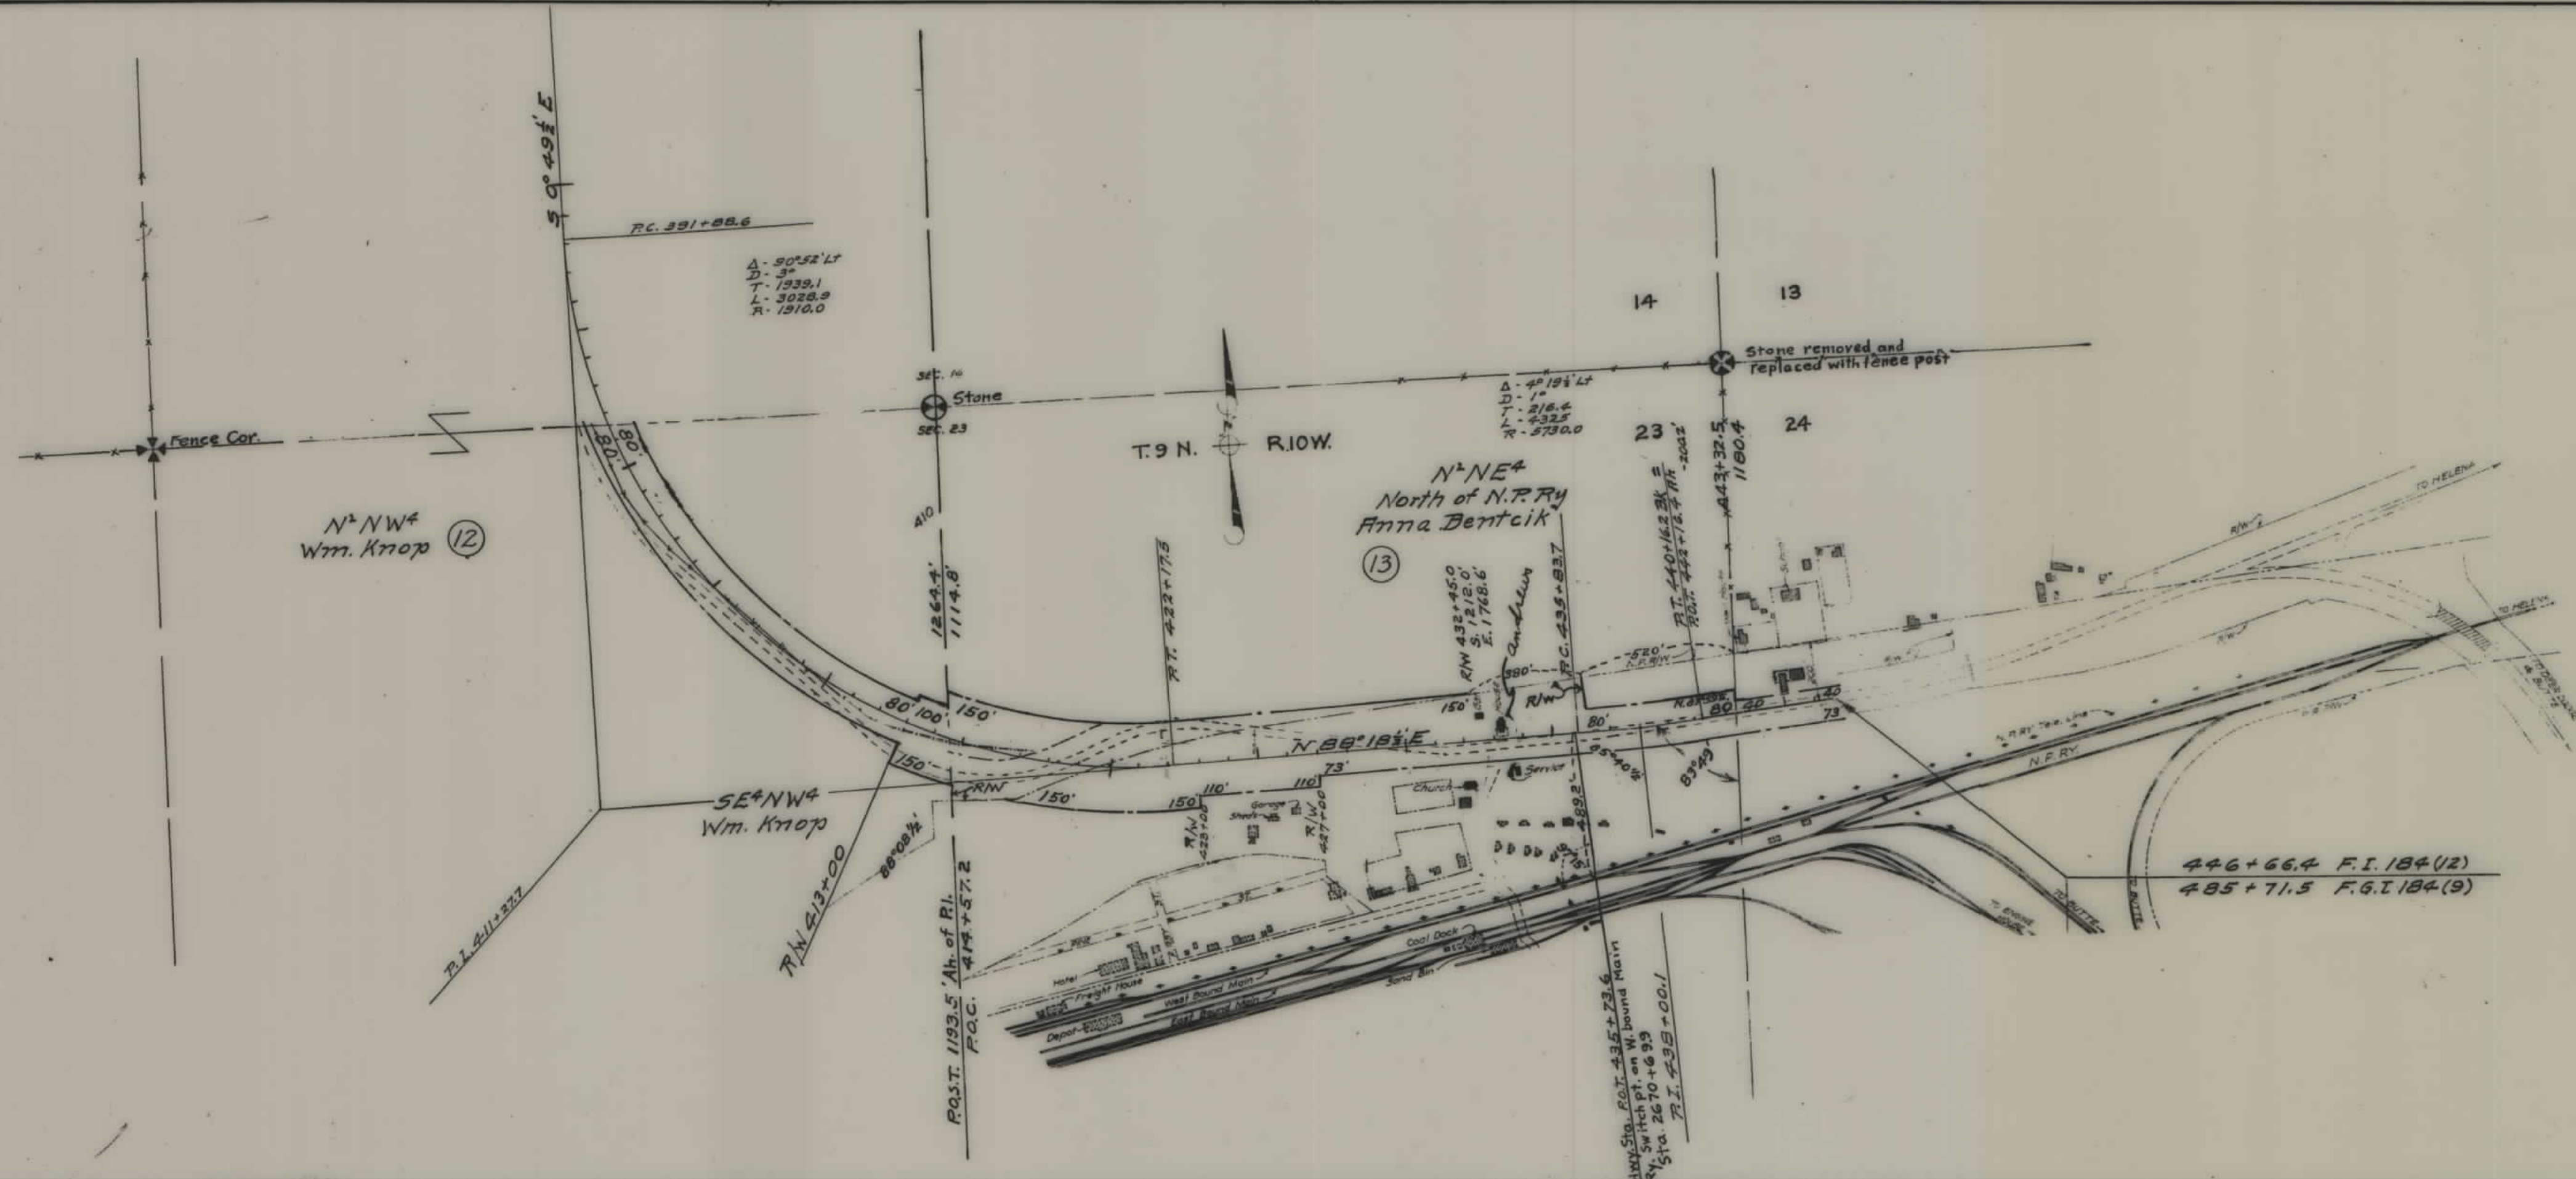

RR Easement #69133
4/21/1949

STATE OF MONTANA
STATE HIGHWAY COMMISSION
PLAT SHOWING LAND
REQUIRED FOR RIGHT OF WAY
POWELL COUNTY

SCALE 1"=400' MAP COMPLETED Jan. 1950
DESCRIPTIONS WRITTEN BY TOP DATE 1-28-50
DESCRIPTIONS CHECKED BY _____ DATE _____
APPROVED BY _____ PLANS DEPT.
APPROVED BY _____ R/W ENGINEER