


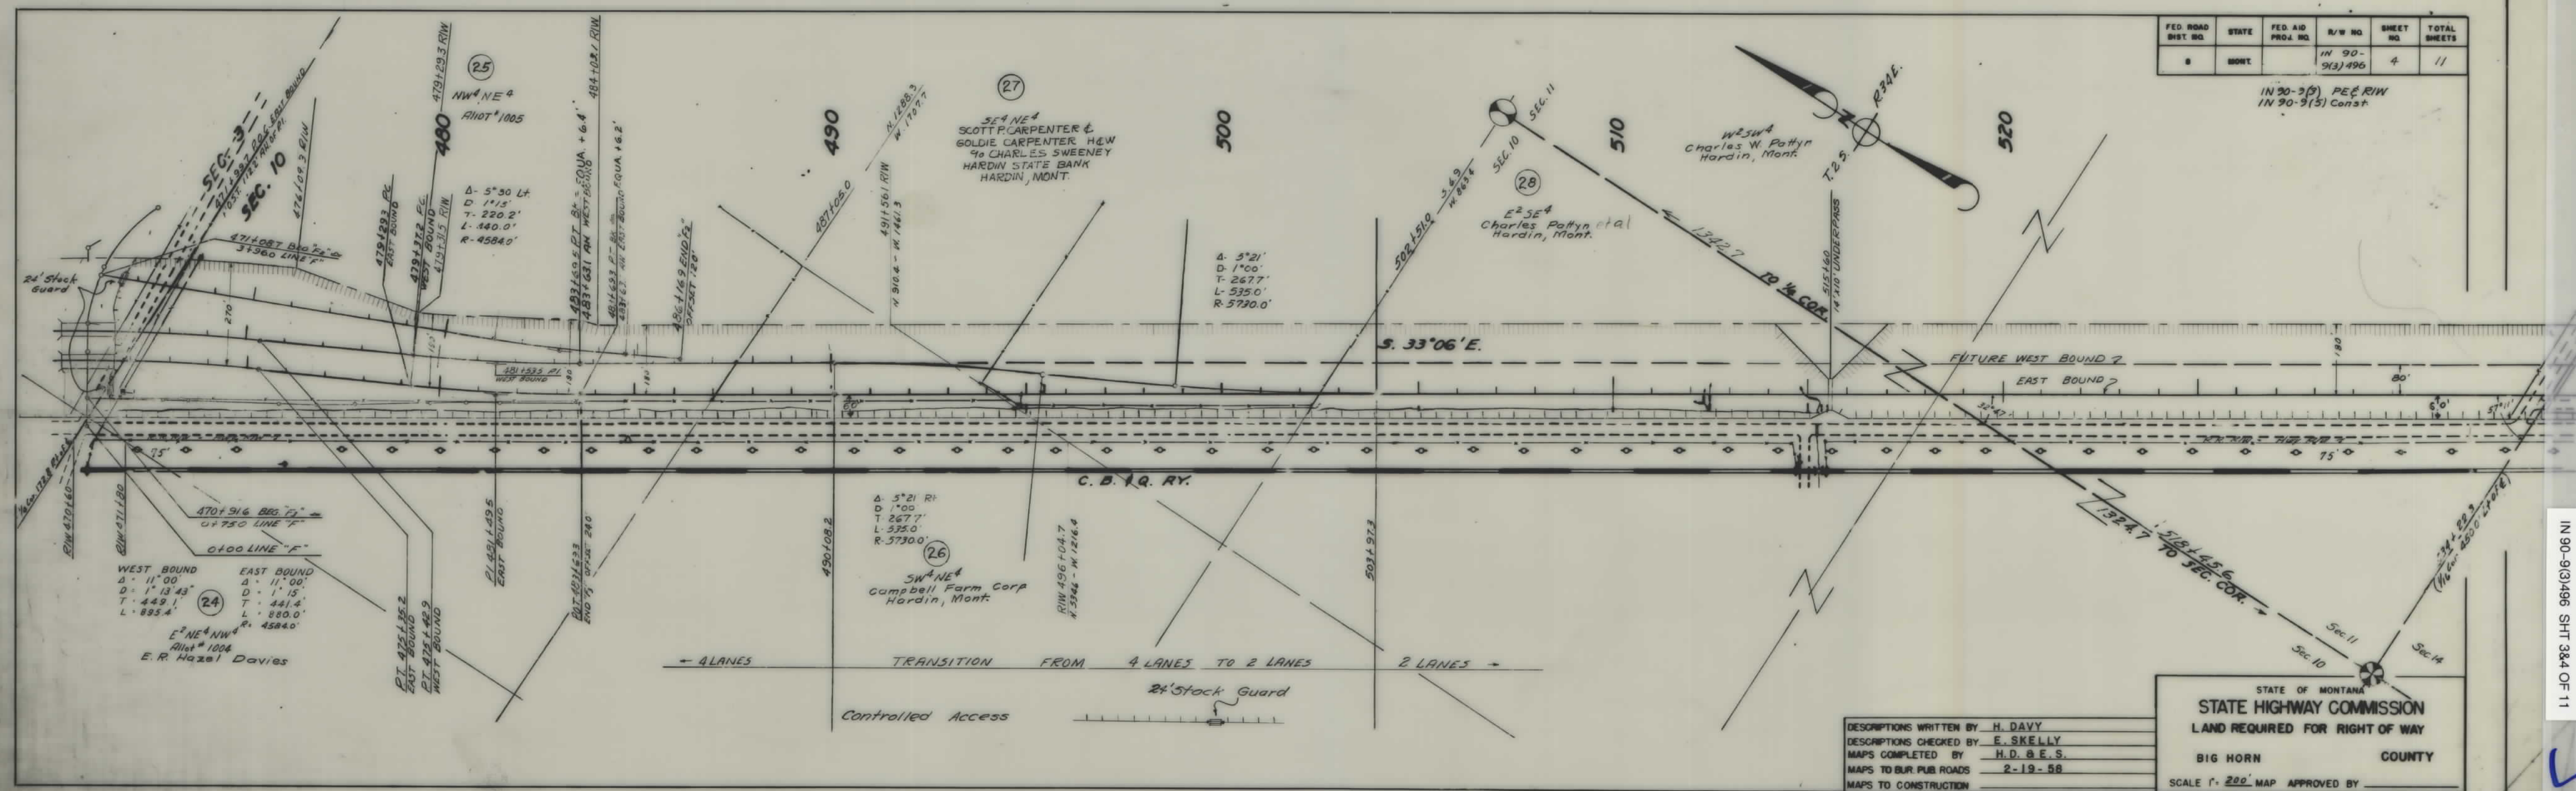
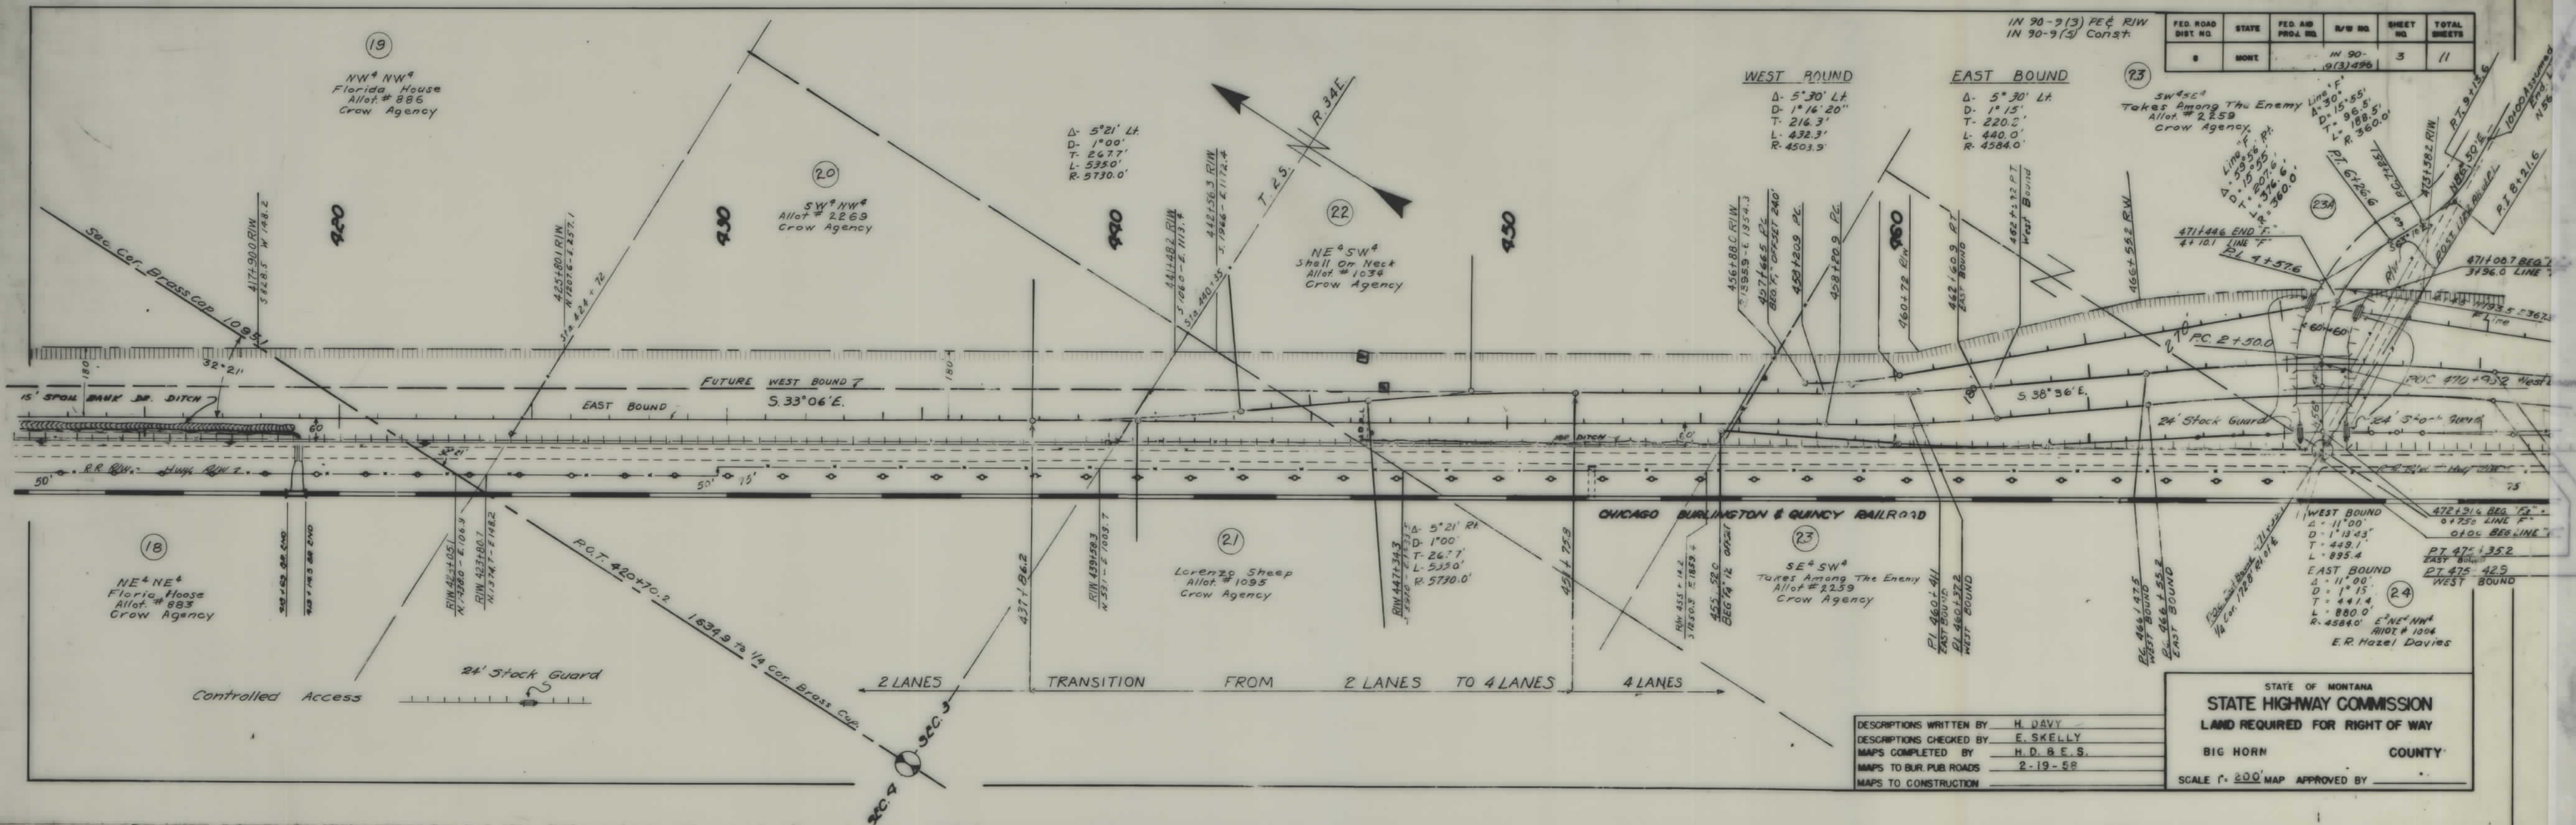


PLANS
NOT
TO
SCALE

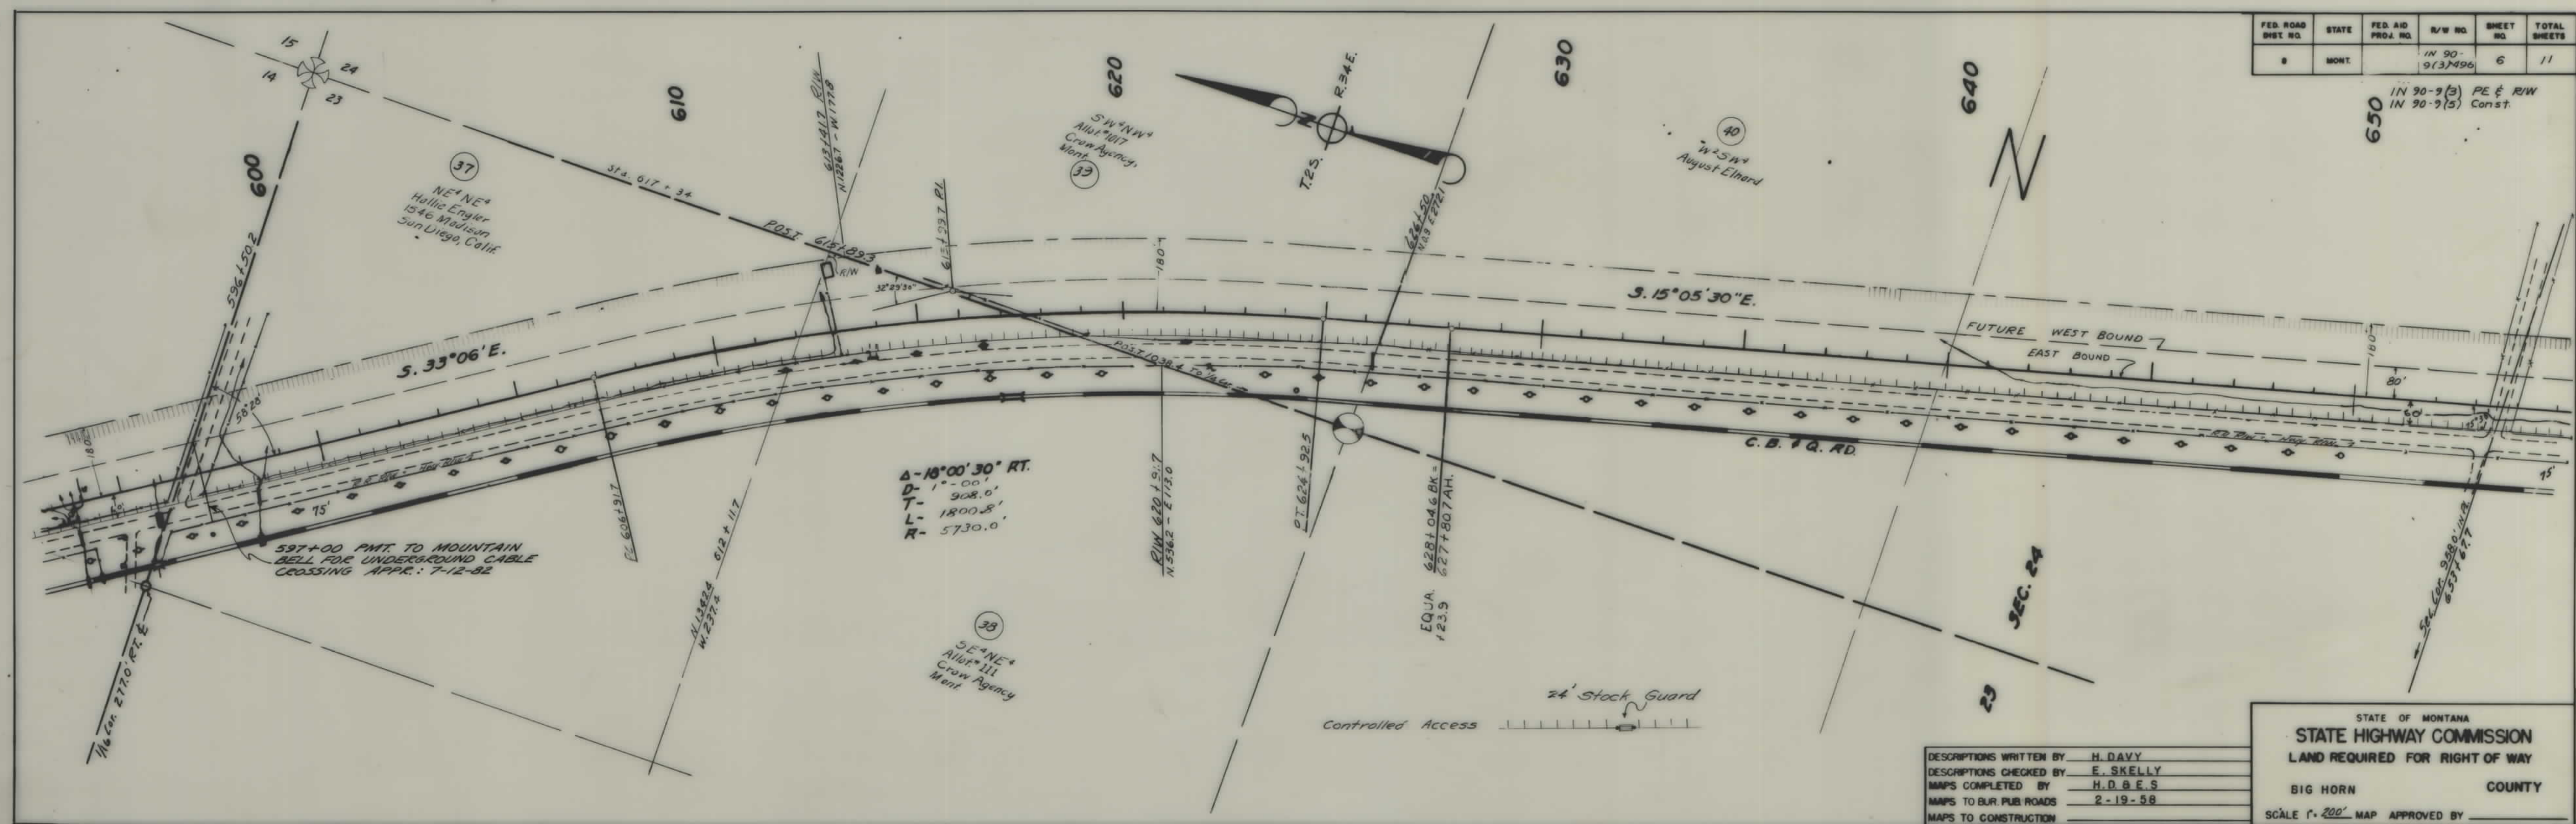

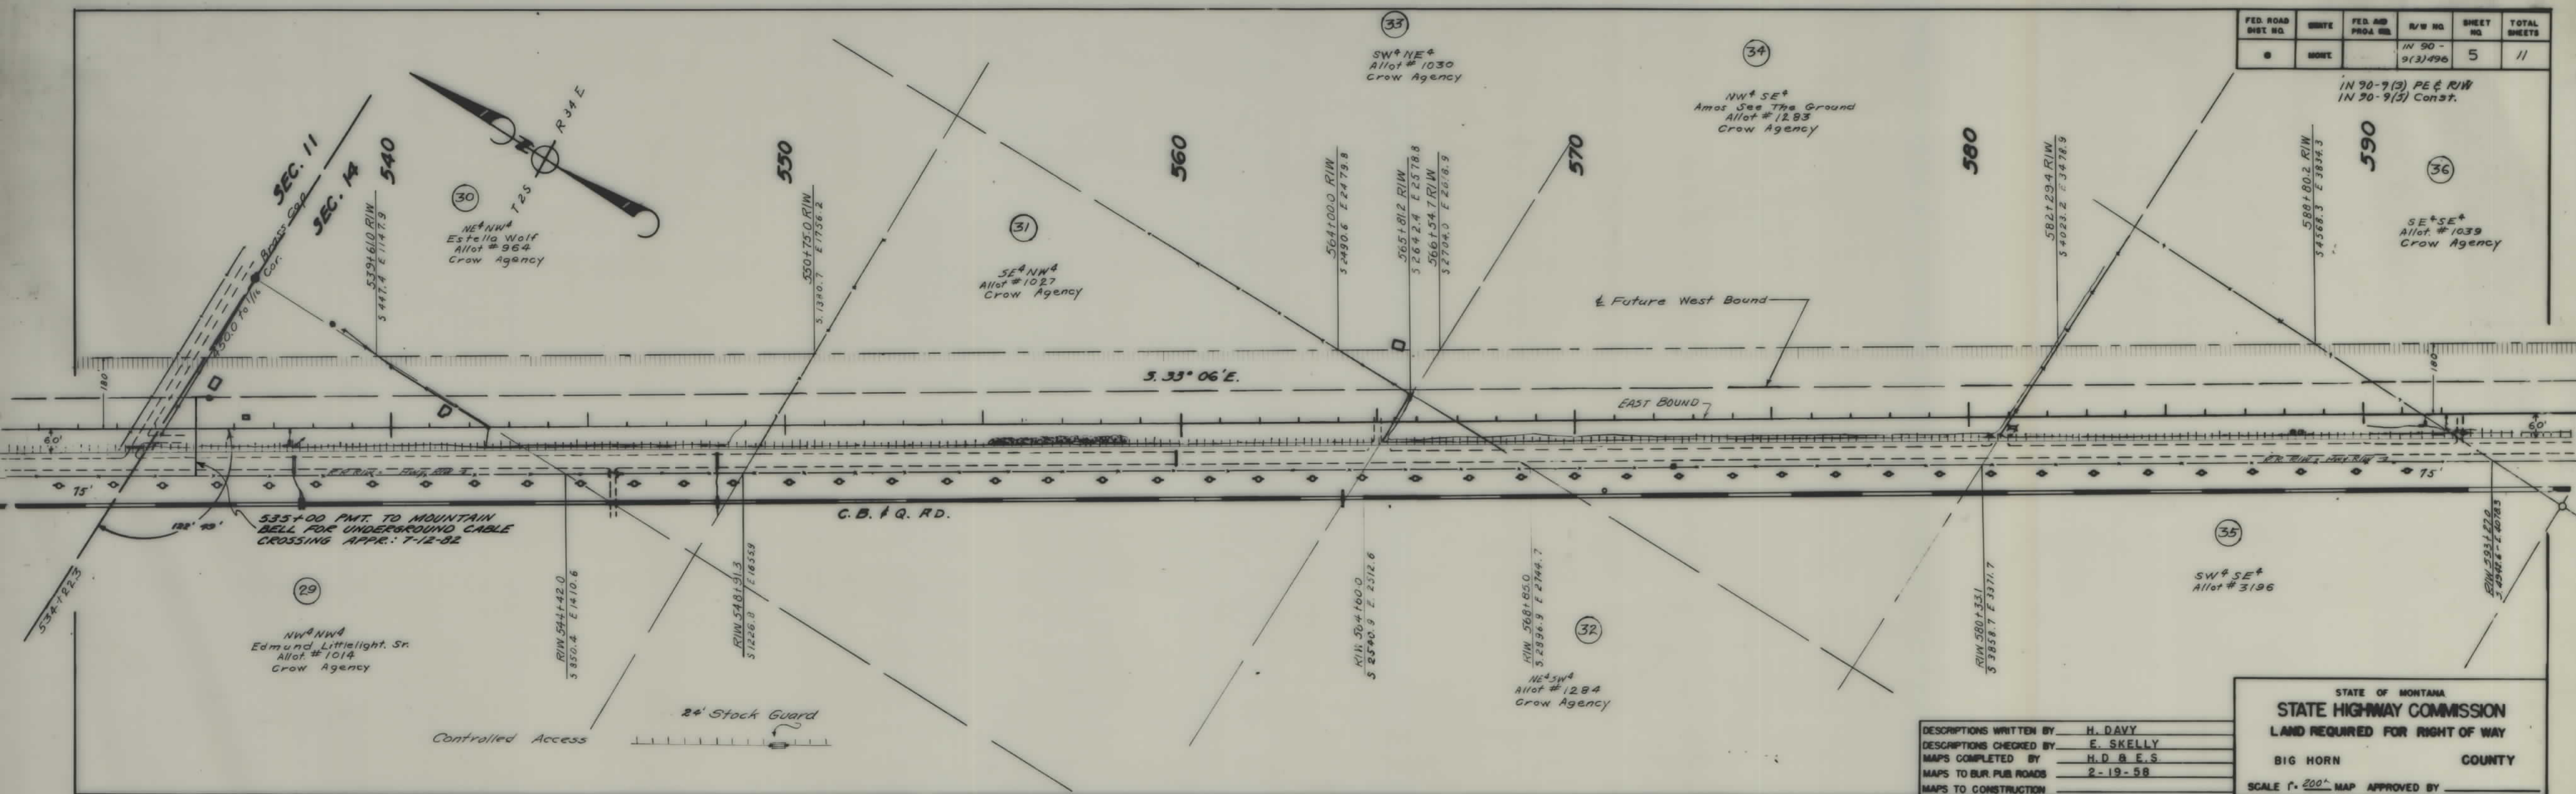


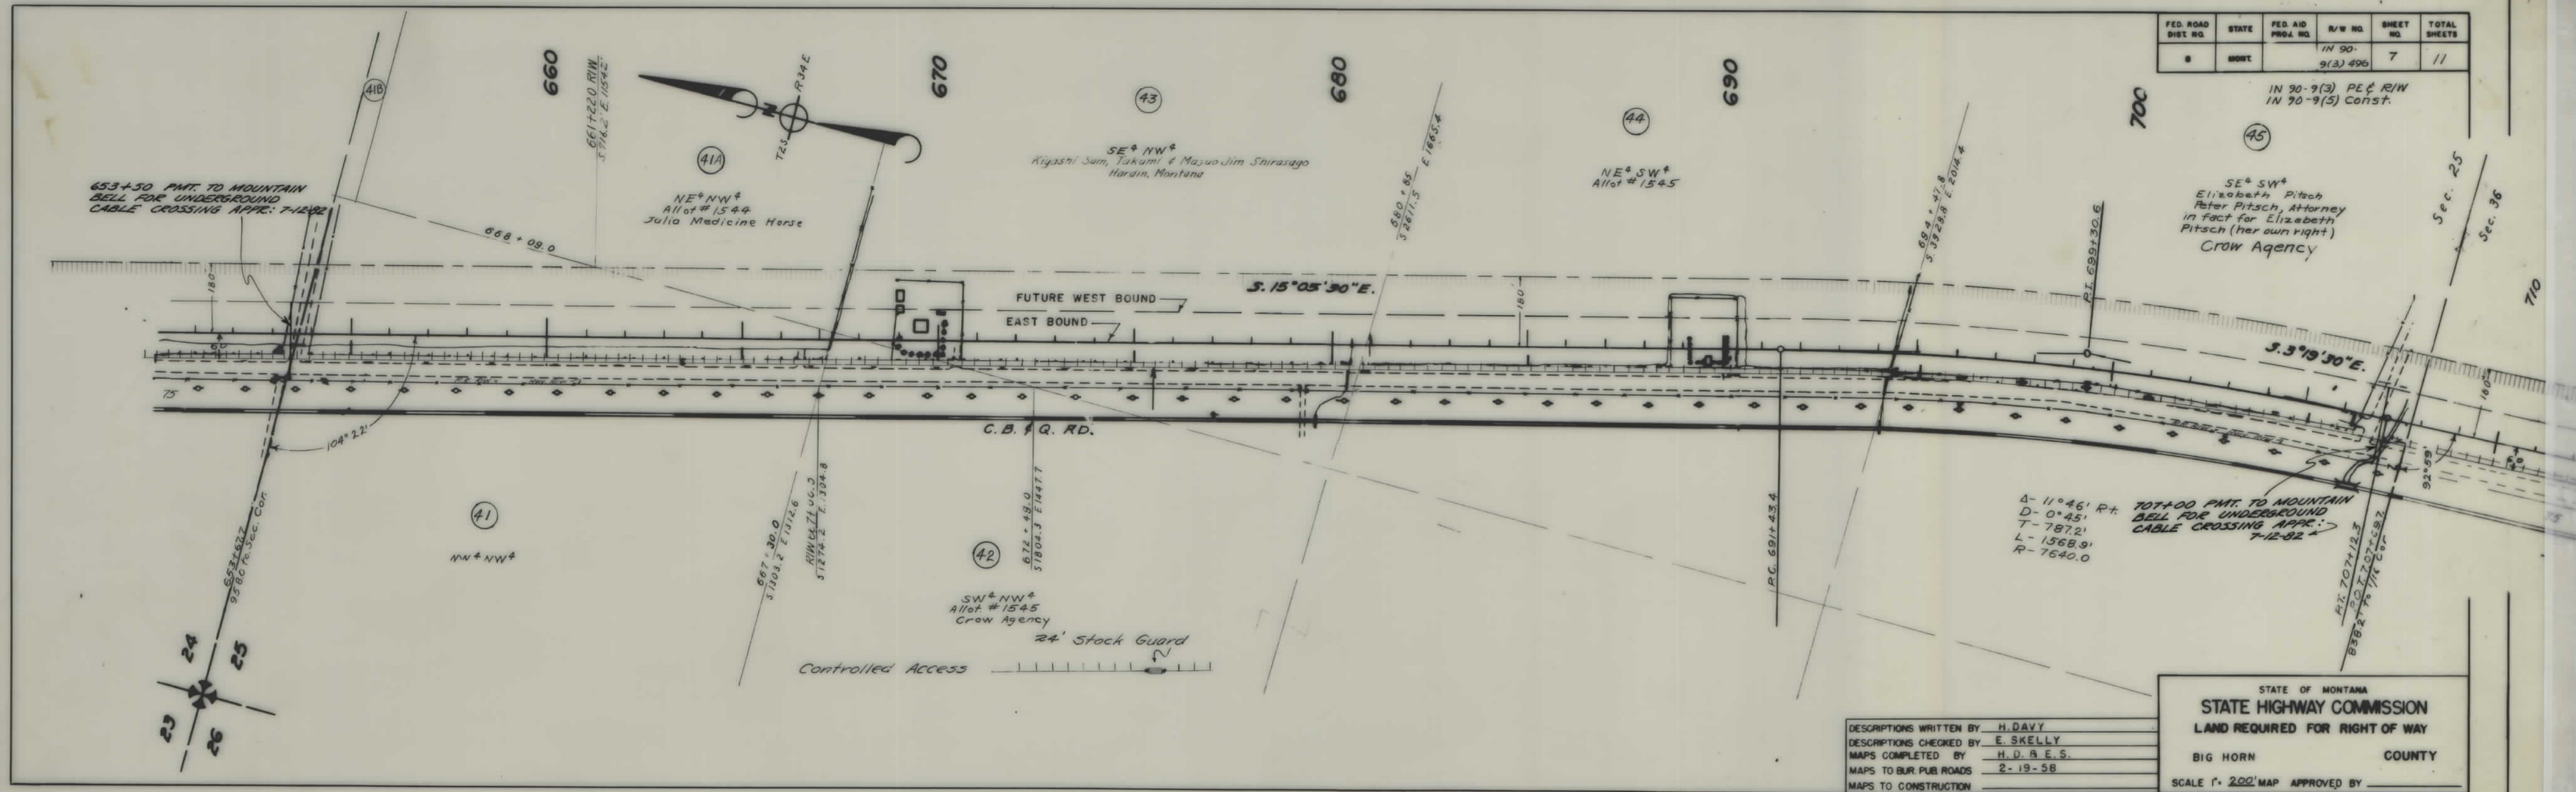

FED. ROAD DIST. NO.	STATE	FED. AID PROJ. NO.	R/W NO.	SHEET NO.	TOTAL SHEETS
8	MONT.		IN 90-9(3) PE & R/W IN 90-9(5) Const.	7	11

DESCRIPTIONS WRITTEN BY H. DAVY
 DESCRIPTIONS CHECKED BY E. SKELLY
 MAPS COMPLETED BY H. D. A. E. S.
 MAPS TO BUR. PUB. ROADS 2-19-58
 MAPS TO CONSTRUCTION

STATE OF MONTANA
STATE HIGHWAY COMMISSION
 LAND REQUIRED FOR RIGHT OF WAY
 BIG HORN COUNTY
 SCALE 1" = 200' MAP APPROVED BY

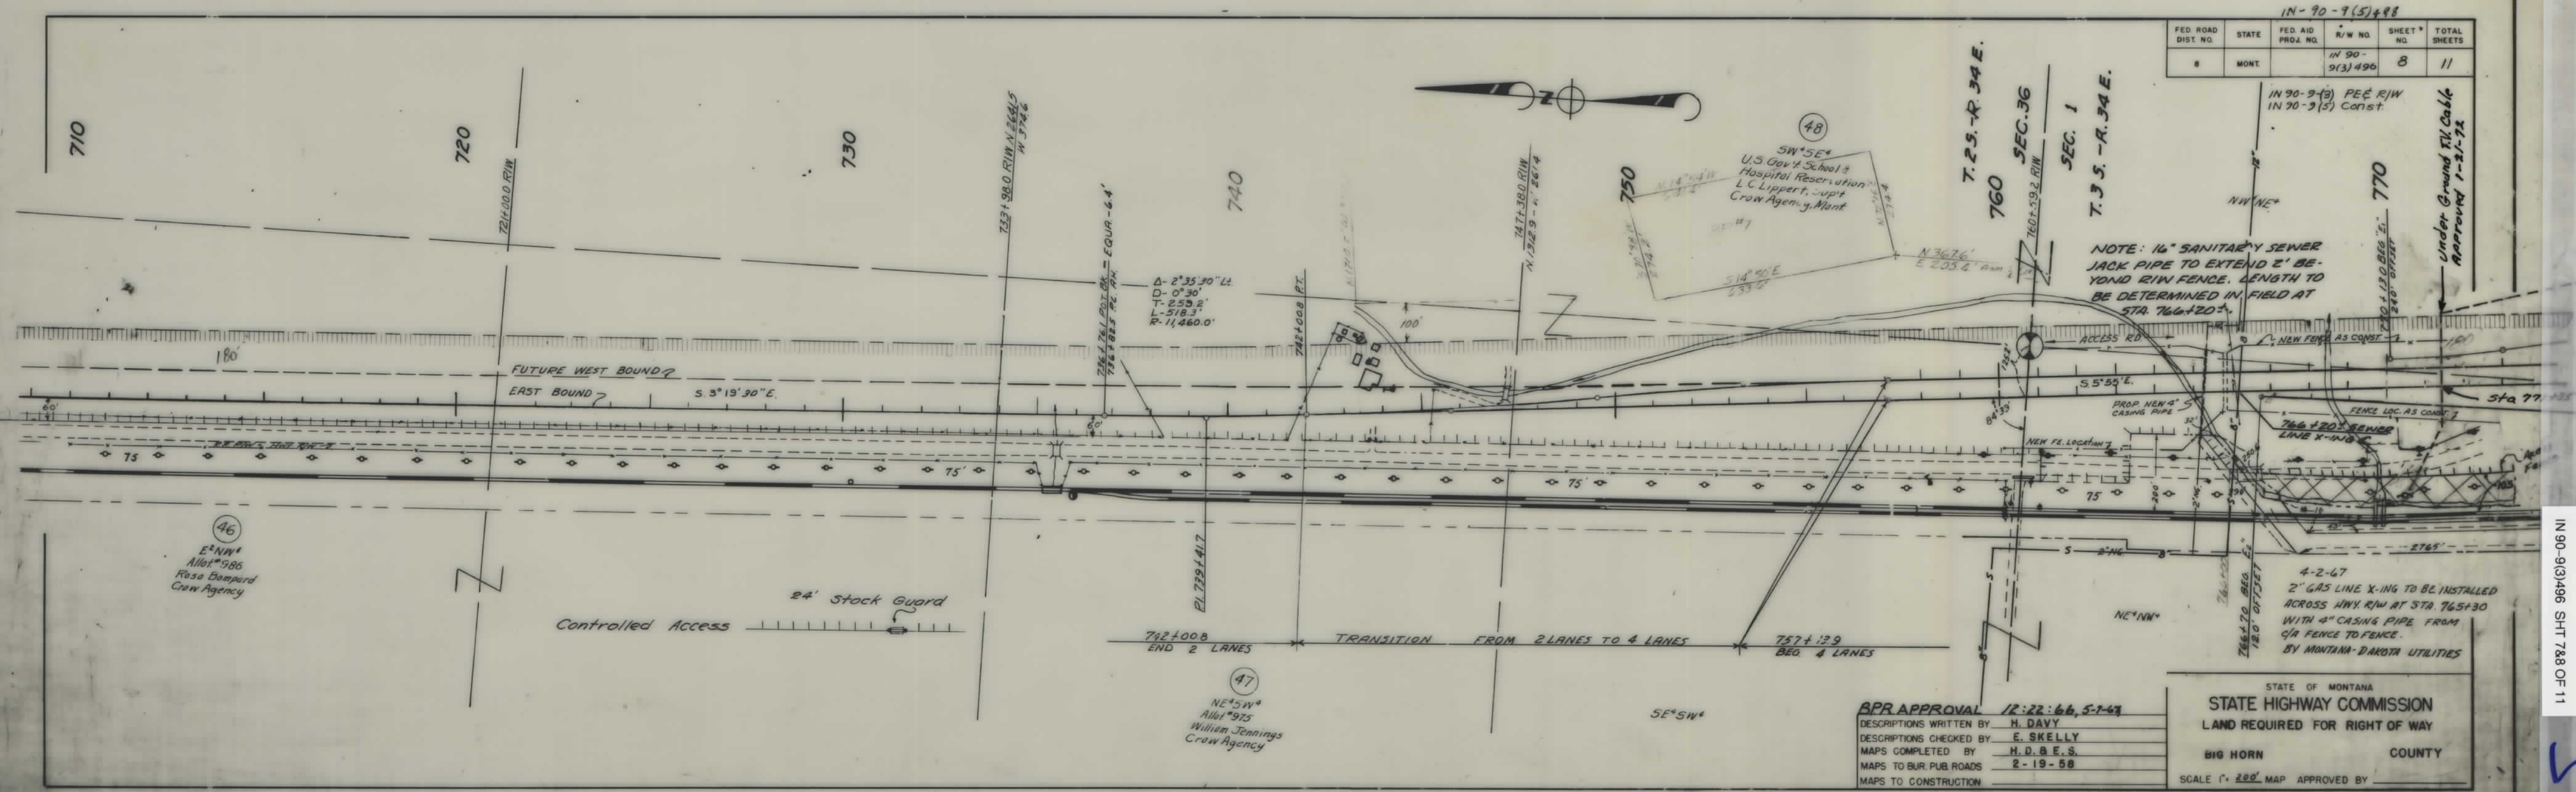

FED. ROAD DIST. NO.	STATE	FED. AID PROJ. NO.	R/W NO.	SHEET NO.	TOTAL SHEETS
8	MONT.		IN 90-9(3) PE & R/W IN 90-9(5) Const.	8	11

APR APPROVAL 12-22-66, 5-1-67
 DESCRIPTIONS WRITTEN BY H. DAVY
 DESCRIPTIONS CHECKED BY E. SKELLY
 MAPS COMPLETED BY H. D. A. E. S.
 MAPS TO BUR. PUB. ROADS 2-19-58
 MAPS TO CONSTRUCTION

STATE OF MONTANA
STATE HIGHWAY COMMISSION
 LAND REQUIRED FOR RIGHT OF WAY
 BIG HORN COUNTY
 SCALE 1" = 200' MAP APPROVED BY

IN 90-9(3)496 SHT 748 OF 11

