

PLANS

NOT


TO

SCALE

All Tel. lines- Mt. States Tel. & Tel.
 Except NPRR Line x-ing at Sta. 127+15.0
 Pwr. lines- Mont.-Dakota Utilities Except
 Pwr. line x-ing Sta. 596+69.3 is R.E.A. Co-op
 IRR. Canal-is Tongue & Yellowstone Irr. Co.
 12" & 2" Gas lines are Mont.-Dakota Utilities
 8" oil line-Basin Pipeline Co.


FED. ROAD DIST. NO.	STATE	FED. AID PROJ. NO.	R/W NO.	SHEET NO.	TOTAL SHEETS
8	MONT.	I-ING 94-4(1)27	8944-0	1	9

I-ING 94-4(3) & (5) 127 Const.
 I-ING 94-4(1) 127 P.E. & R/W

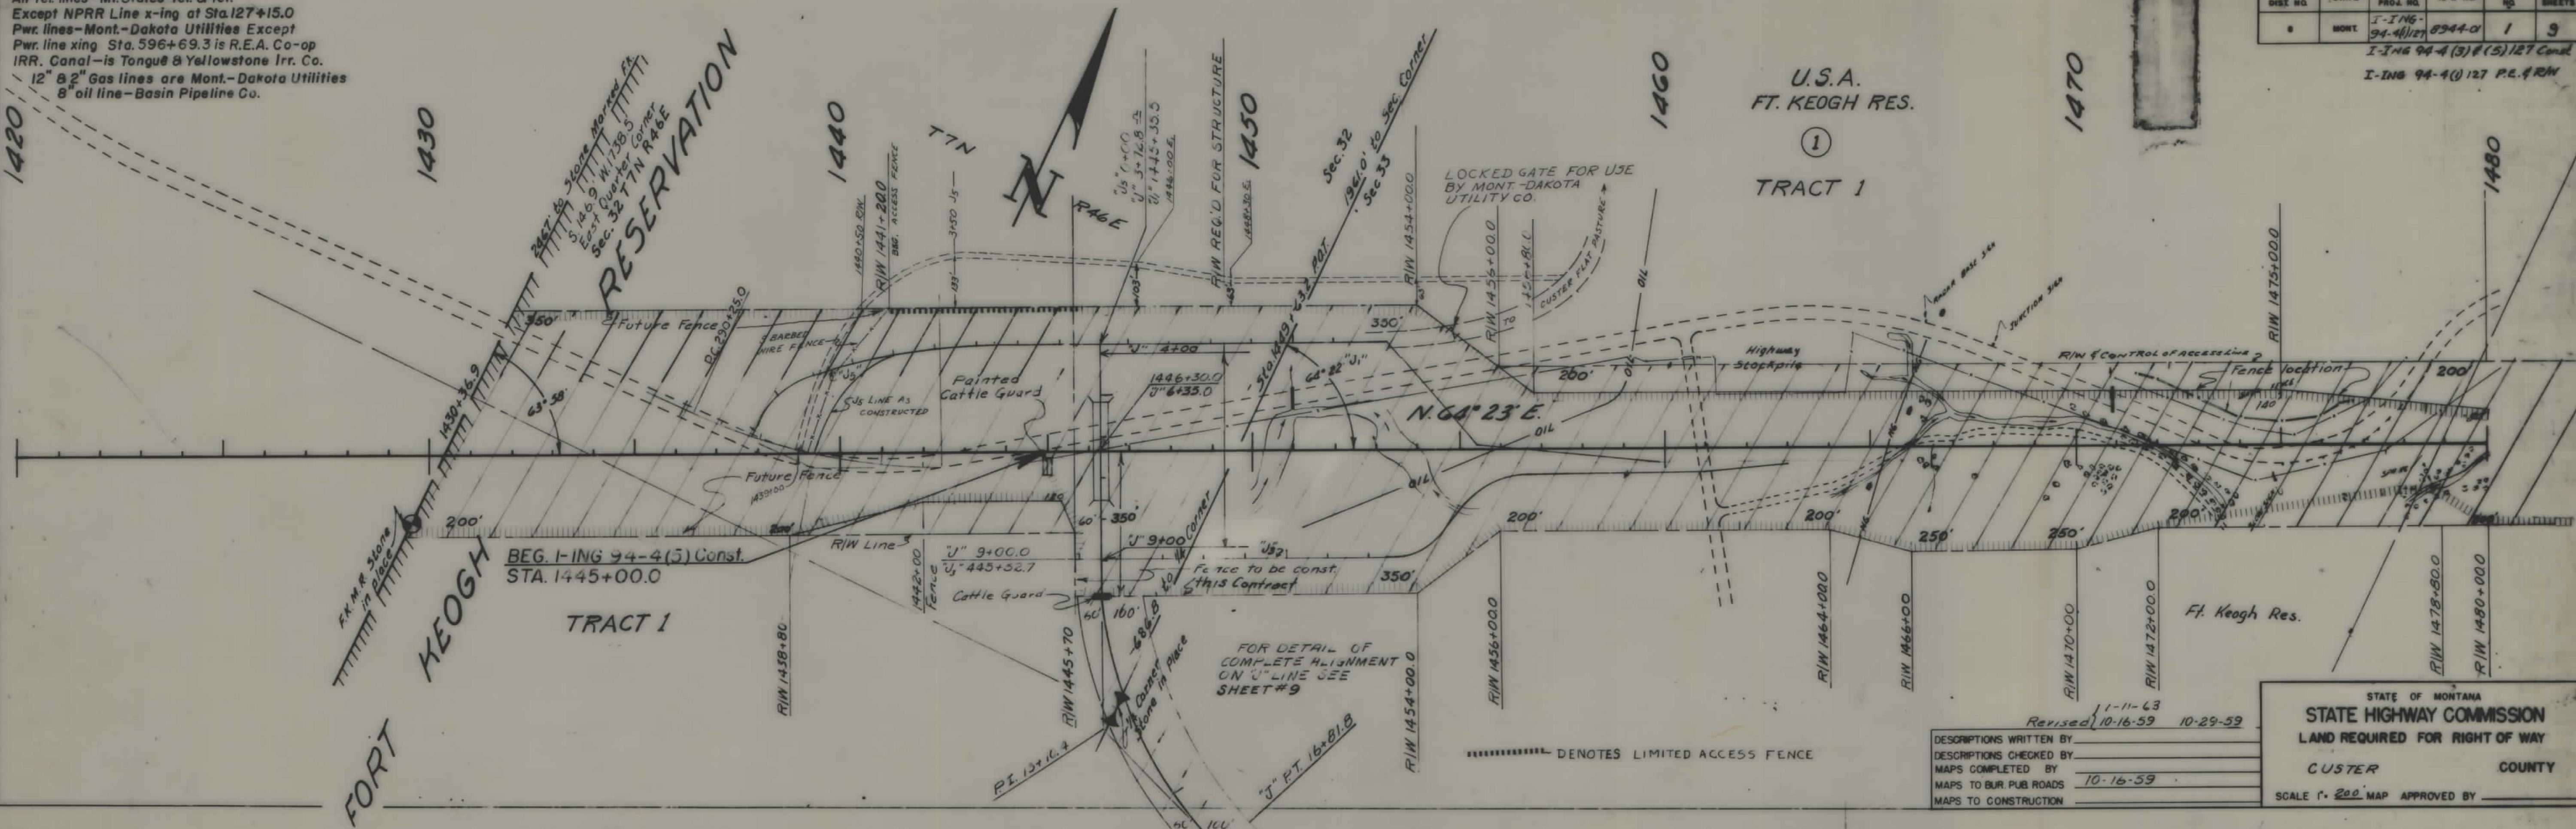

Revised 1-11-63
 10-16-59 10-29-59
 DESCRIPTIONS WRITTEN BY
 DESCRIPTIONS CHECKED BY
 MAPS COMPLETED BY
 MAPS TO BUR. PUB. ROADS
 MAPS TO CONSTRUCTION

STATE OF MONTANA
 STATE HIGHWAY COMMISSION
 LAND REQUIRED FOR RIGHT OF WAY
 CUSTER COUNTY
 SCALE 1" = 200' MAP APPROVED BY

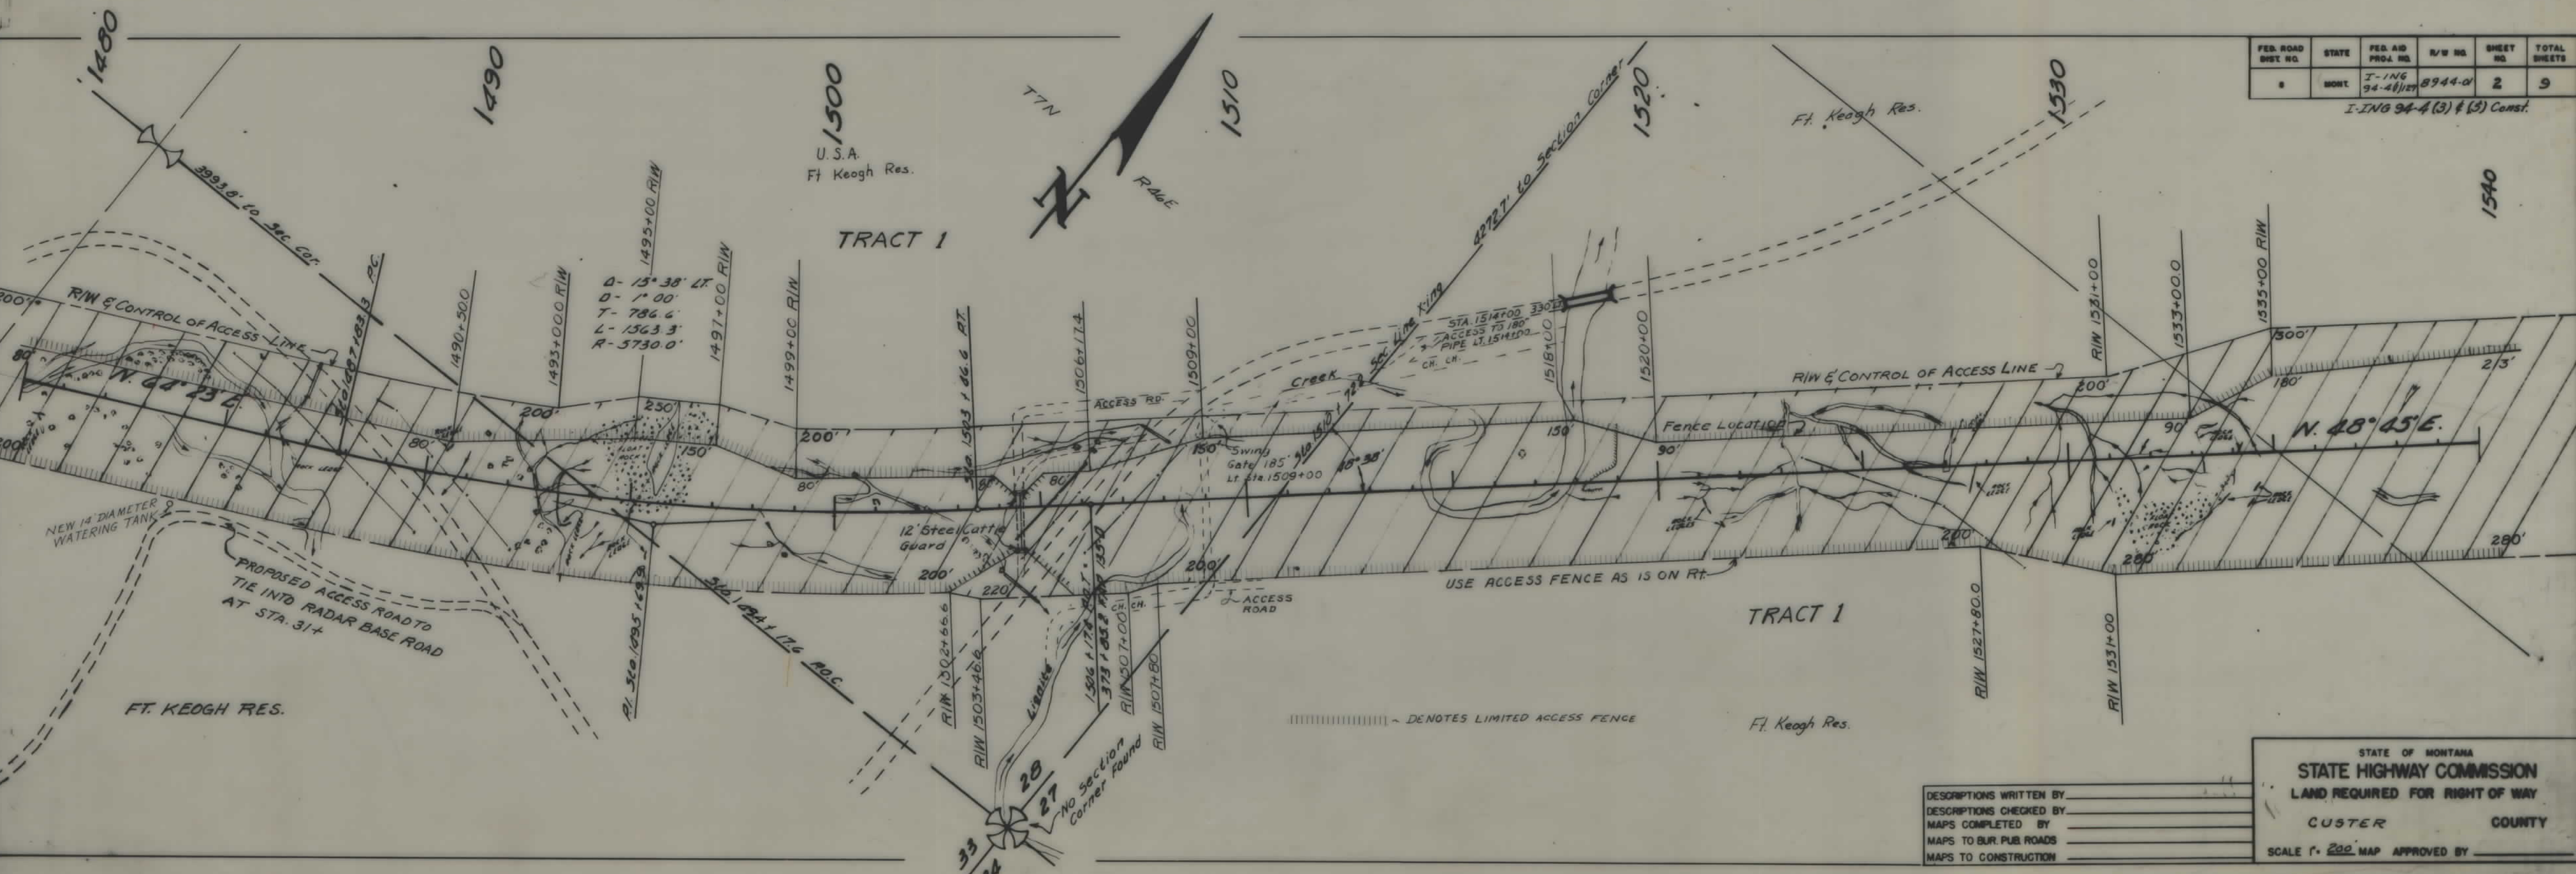

FED. ROAD DIST. NO.	STATE	FED. AID PROJ. NO.	R/W NO.	SHEET NO.	TOTAL SHEETS
8	MONT.	I-ING 94-4(1)27	8944-0	2	9

I-ING 94-4(3) & (5) Const.

DESCRIPTIONS WRITTEN BY
 DESCRIPTIONS CHECKED BY
 MAPS COMPLETED BY
 MAPS TO BUR. PUB. ROADS
 MAPS TO CONSTRUCTION

STATE OF MONTANA
 STATE HIGHWAY COMMISSION
 LAND REQUIRED FOR RIGHT OF WAY
 CUSTER COUNTY
 SCALE 1" = 200' MAP APPROVED BY

