



PLANS

NOT

TO

SCALE

FED. ROAD DIST. NO.	STATE	FED. AID PROJ. NO.	R/W NO.	SHEET NO.	TOTAL SHEETS
8	MONT.	1-ING 94-4(1)127	8944-01	22	

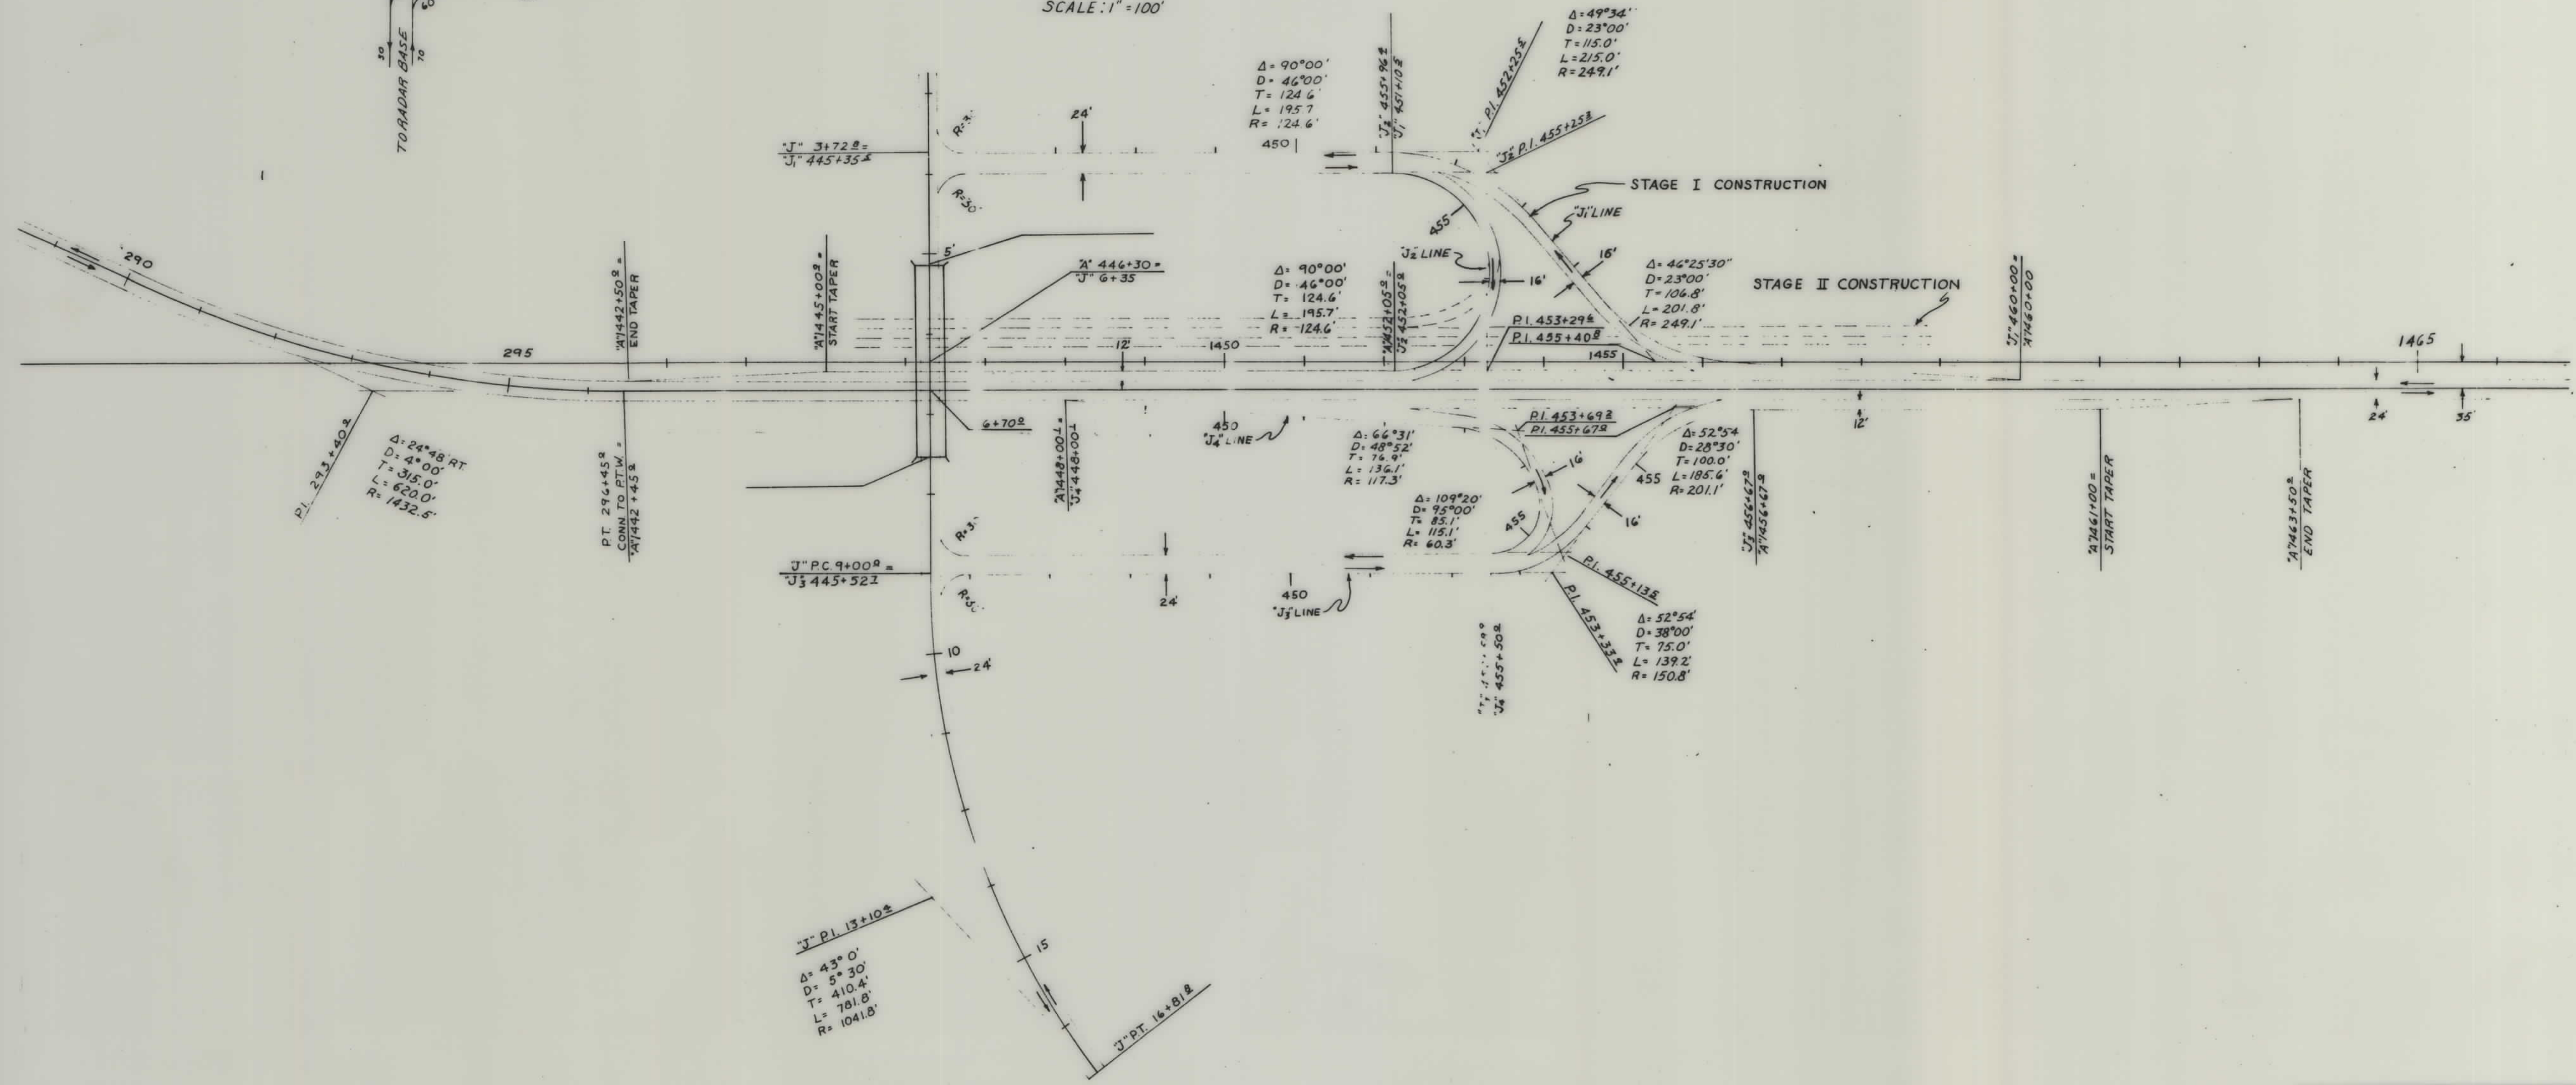
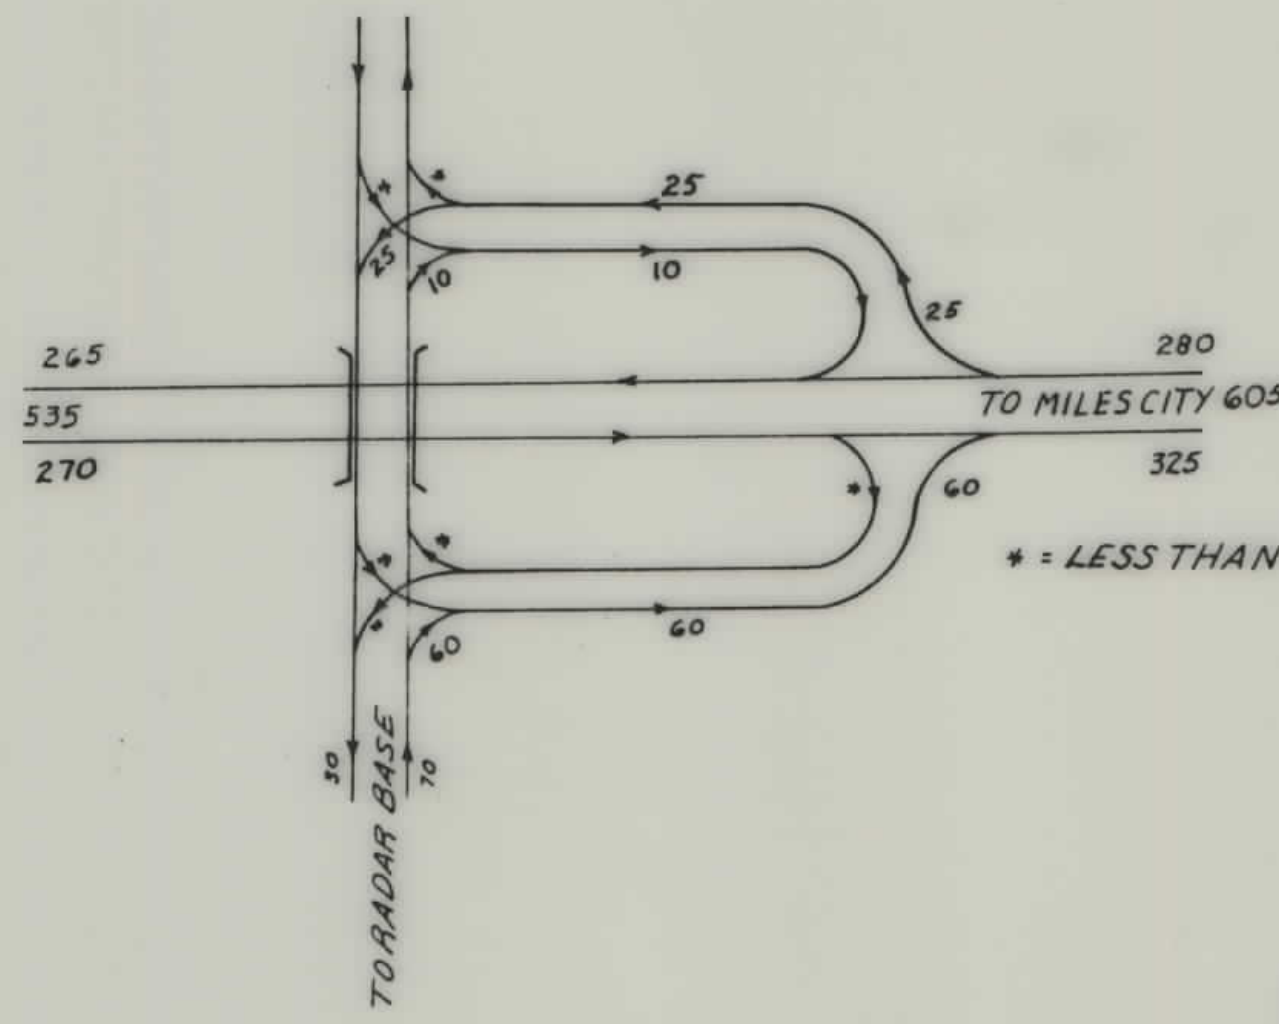


DESCRIPTIONS WRITTEN BY _____
 DESCRIPTIONS CHECKED BY _____
 MAPS COMPLETED BY _____
 MAPS TO BUR. PUB. ROADS _____
 MAPS TO CONSTRUCTION _____

STATE OF MONTANA
STATE HIGHWAY COMMISSION
 LAND REQUIRED FOR RIGHT OF WAY
 CUSTER COUNTY
 SCALE 1" = 200' MAP APPROVED BY _____

EST. 1977 D.A.V.

FED. ROAD DIST. NO.	STATE	FED. RD. PROJ. NO.	R/W NO.	SHEET NO.	TOTAL SHEETS
8	MONT.	I-ING 94(11)27	8944-01	23	

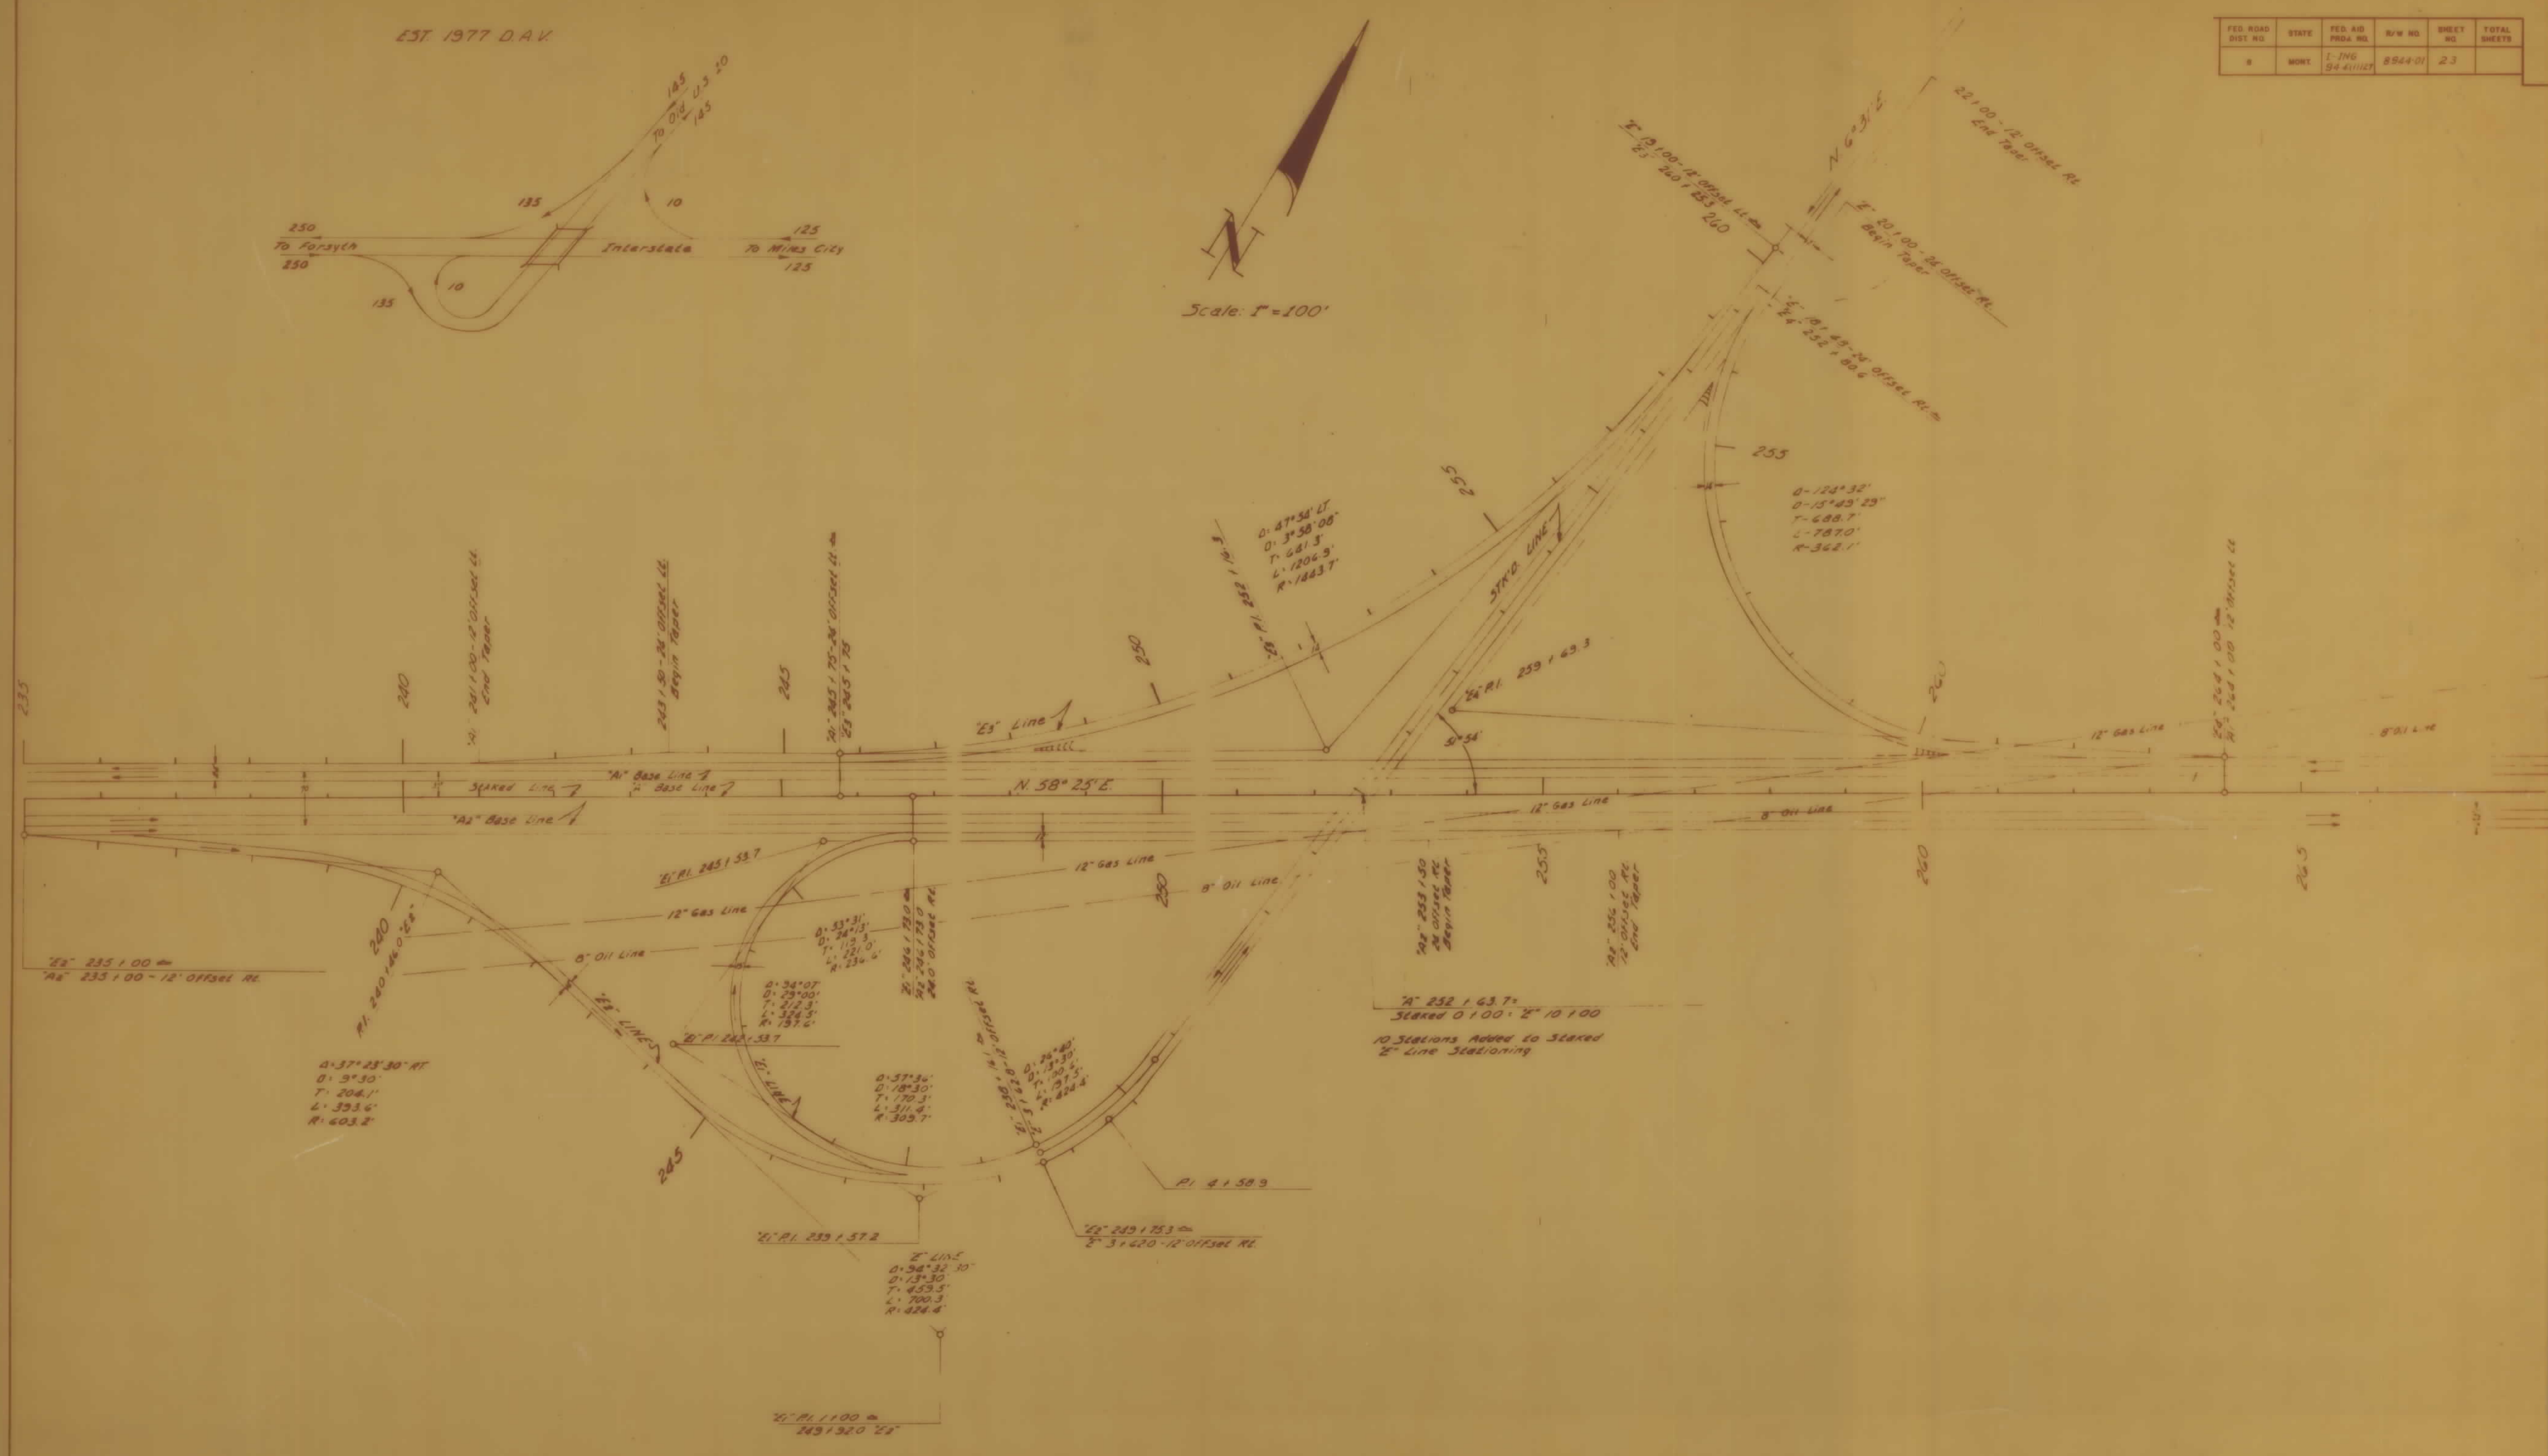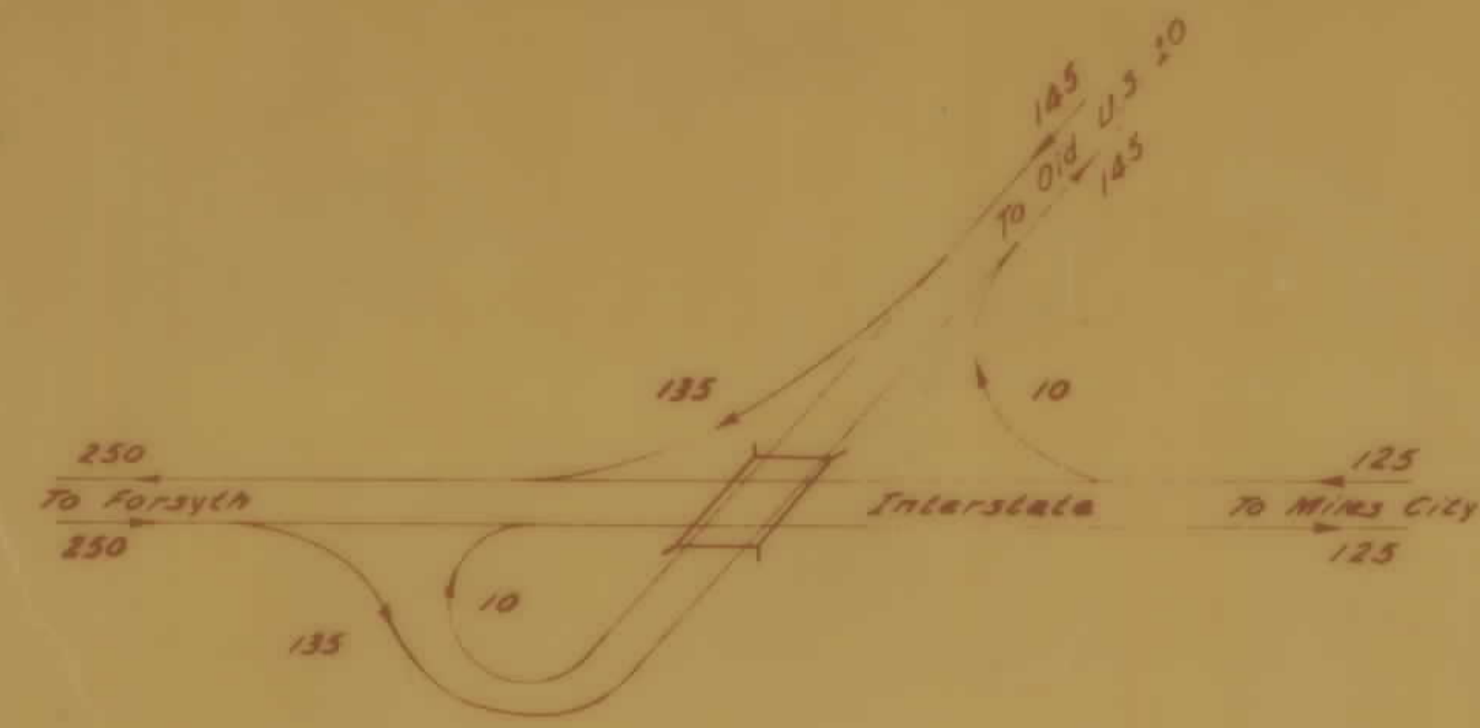

$\Delta 37^{\circ}23'30'' RT$
 $\Delta 5^{\circ}30'$
 $T: 204.1'$
 $L: 333.6'$
 $R: 403.2'$

$\Delta 3^{\circ}44'32'' LT$
 $\Delta 13^{\circ}30'$
 $T: 459.5'$
 $L: 700.3'$
 $R: 424.4'$

$\Delta 47^{\circ}54' 17''$
 $\Delta 3^{\circ}58' 08''$
 $T: 281.3'$
 $L: 1206.9'$
 $R: 1443.7'$

$\Delta 74^{\circ}32'$
 $\Delta 15^{\circ}43' 23''$
 $T: 688.7'$
 $L: 787.0'$
 $R: 342.1'$


$\Delta 232^{\circ}43' 7''$
 $SKEWED \Delta 100' \Delta 10' 100'$
 10 Stations Added to Skewed
 "Z" Line Stationing

DESCRIPTIONS WRITTEN BY _____
 DESCRIPTIONS CHECKED BY _____
 MAPS COMPLETED BY _____
 MAPS TO BUR. PUB. ROADS _____
 MAPS TO CONSTRUCTION _____

STATE OF MONTANA
 STATE HIGHWAY COMMISSION
 LAND REQUIRED FOR RIGHT OF WAY
 CUSTER COUNTY
 SCALE 1"=200' MAP APPROVED BY _____

I-ING 94-(11)27 SHT 23

FED. ROAD DIST. NO.	STATE	FED. AID PROJ. NO.	R/W NO.	SHEET NO.	TOTAL SHEETS
8	MONT.	I-17NG-94 4-(1) IET		24	

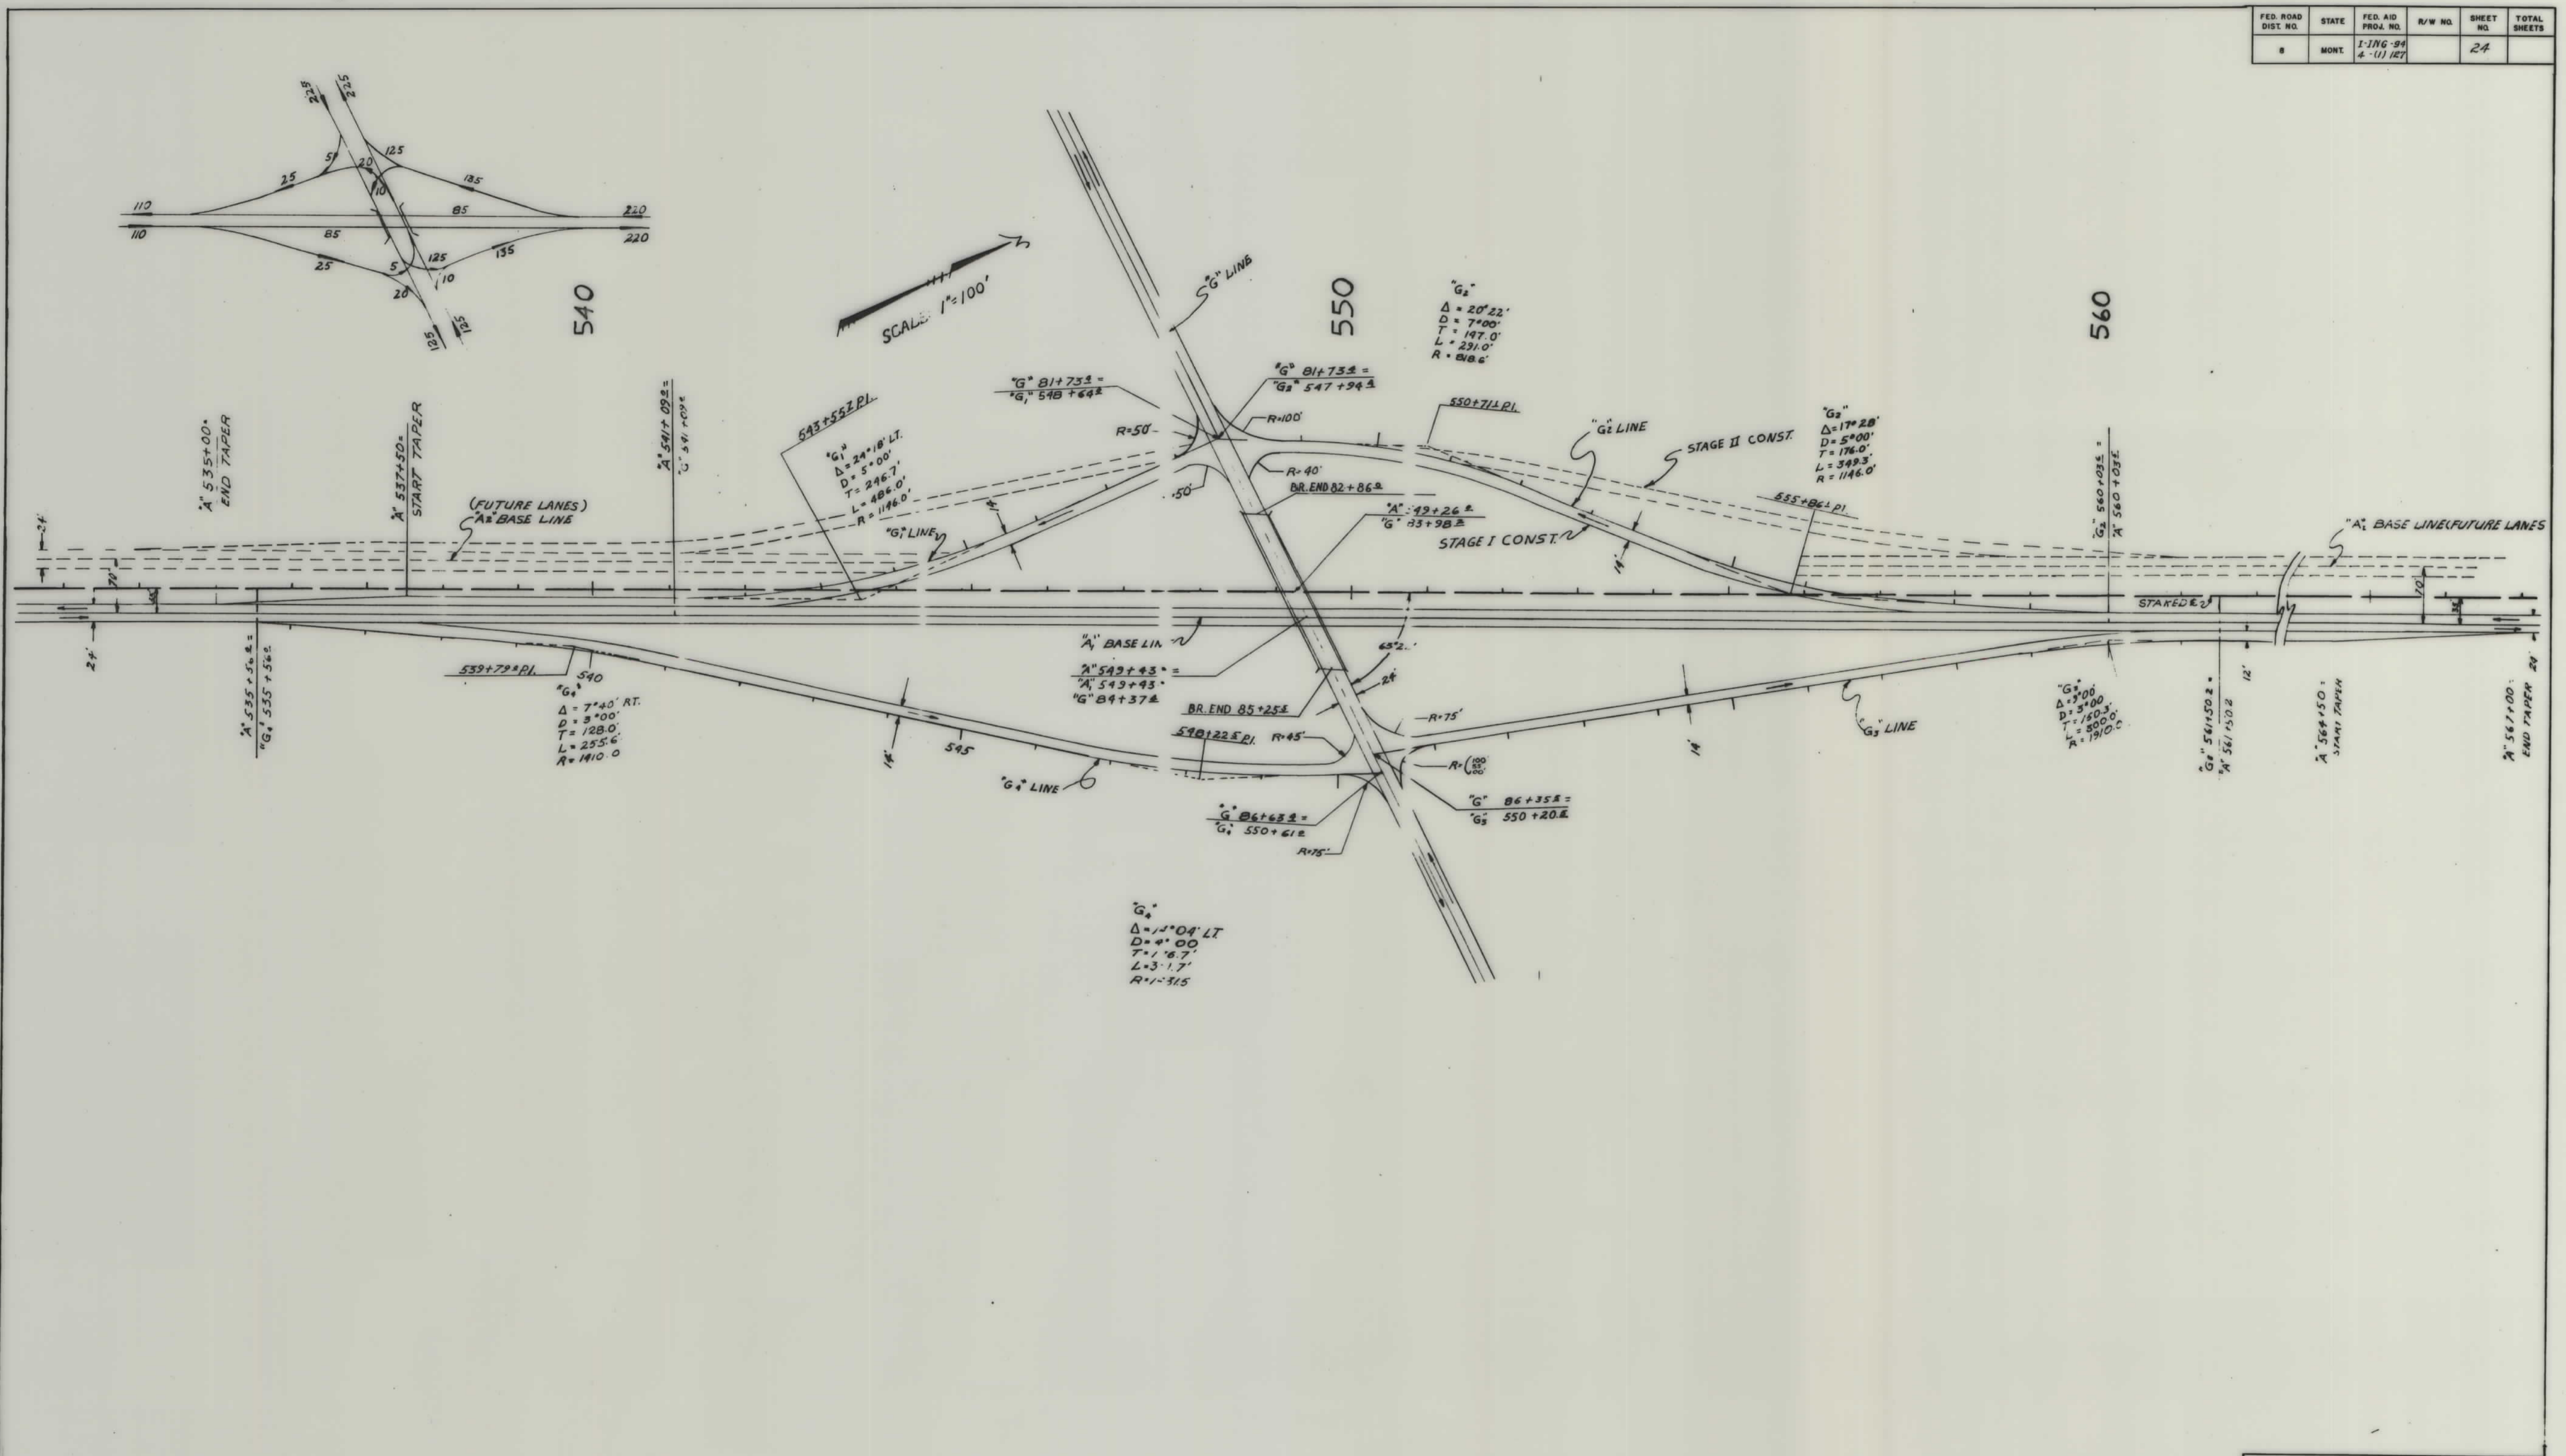

DESCRIPTIONS WRITTEN BY _____
 DESCRIPTIONS CHECKED BY _____
 MAPS COMPLETED BY _____
 MAPS TO BUR. PUB. ROADS _____
 MAPS TO CONSTRUCTION _____

STATE OF MONTANA
STATE HIGHWAY COMMISSION
 LAND REQUIRED FOR RIGHT OF WAY
 CUSTER COUNTY
 SCALE 1"=200' MAP APPROVED BY _____