

PLANS

NOT

TO


SCALE

FED. ROAD DIST. NO.	STATE	FED. AID PROJECT NUMBERS		STATE NO.	SHEET NO.	TOTAL SHEETS
		CONST. NO.	R/W NO.			
8	MONT.		F-244(9)	1244-09	1	10

STATE OF MONTANA
STATE HIGHWAY COMMISSION


RAYNOLDS PASS-ENNIS

RIGHT OF WAY PLAN OF
FEDERAL AID PROJECT NO. F-244(9) R/W
F-244(10) CONST.
RAYNOLDS PASS-ENNIS
9.941 MILES

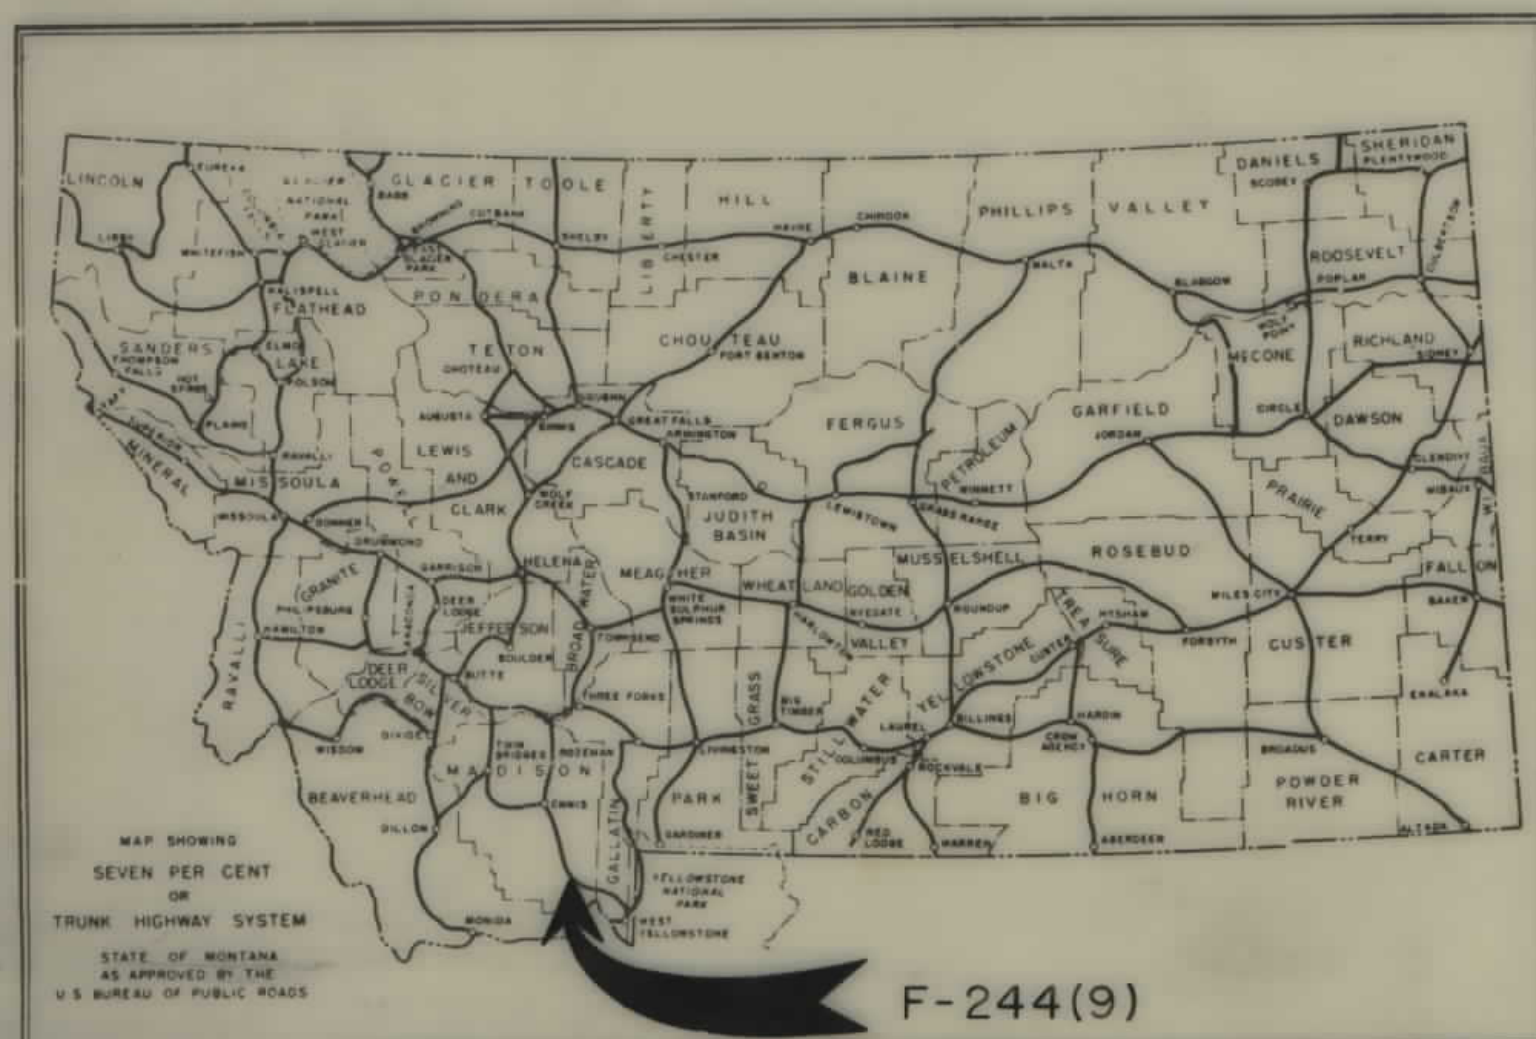

INDEX		
PARCEL NO.	OWNERSHIPS	SHEET NO.
1	NELLIE J. & GARNET C. & STANLEY C. & IVAN C. OLLIFFEE	2
2	JESSIE, FRANK E. & VERN SHAW	2, 3 & 4
3	GARNET OLLIFFEE	3 & 4
4	JACK K. KIRBY	3 & 4
5	ROSS HUTCHINS	4
6	RUSSELL & LUANA H. LISTON	4
7	ANDREW E. SCHUSTER	4 & 5
8	DOUGLAS & MILDRED C. LISTON	4, 5 & 6
9	HELEN M. HUTCHINS	5 & 6
10	OTTO H. & EDITH W. KIRBY	6, 7 & 8
11	FRED B. & MILDRED A. KIRBY	7
12	WESLY P. HELLAND	7
13	BUTLER DEVELOPMENT CO., % HARRY REIHER	7, 8, 9 & 10
14	SAMUEL H. & EULA SHELTON, (CONTR. PUR. GLEN & BEVERLY SHELTON)	9 & 10
15	ELLWOOD M. COMBS (DELETED)	10
16	FRANK E. SHAW	10
17	FRANK E. SHAW	10
16 & 17	FRANK E. SHAW	10
18	SAMUEL H. SHELTON (CONTR. PUR. GLEN & BEV. SHELTON)	10

CONVENTIONAL SIGNS	
STATE AND NATIONAL LINE	---
COUNTY LINE	---
CITY, VILLAGE OR BOROUGH LINE	---
TOWNSHIP LINE	---
SECTION LINE	---
RESERVATION LINE	---
FENCE LINE	---
GUARD RAIL	---
OWNERSHIP BOUNDARY	---
RIGHT OF WAY LINE	---
RIGHT OF WAY LINE FENCED	---
TRAVELED WAY	---
RAILROADS	---
RETAINING WALLS	---
BASE OR SURVEY LINE	---
LEVEE	---
CULVERTS IN PLACE (PL. / 1)	---
NEW CULVERTS (PLAN)	---
NEW CULVERTS (PROFILE)	---
TROLLEY POLE	---
POWER POLE	---
TELEPHONE OR TELEGRAPH POLE	---
MARSH	---
DITCH	---
RIPRAP	---
BRIDGE	---
SECTION CORNER	---
1/4 SECTION CORNER	---
1/16 CORNER	---
CENTER OF SECTION	---
CONTROL OF ACCESS WITH FENCE	---
CONTROL OF ACCESS WITHOUT FENCE	---
PARCEL NUMBER	---
CATTLE GUARD	---
GATE IN FENCE	---
CONSTRUCTION LIMITS	CUT --- FILL ---

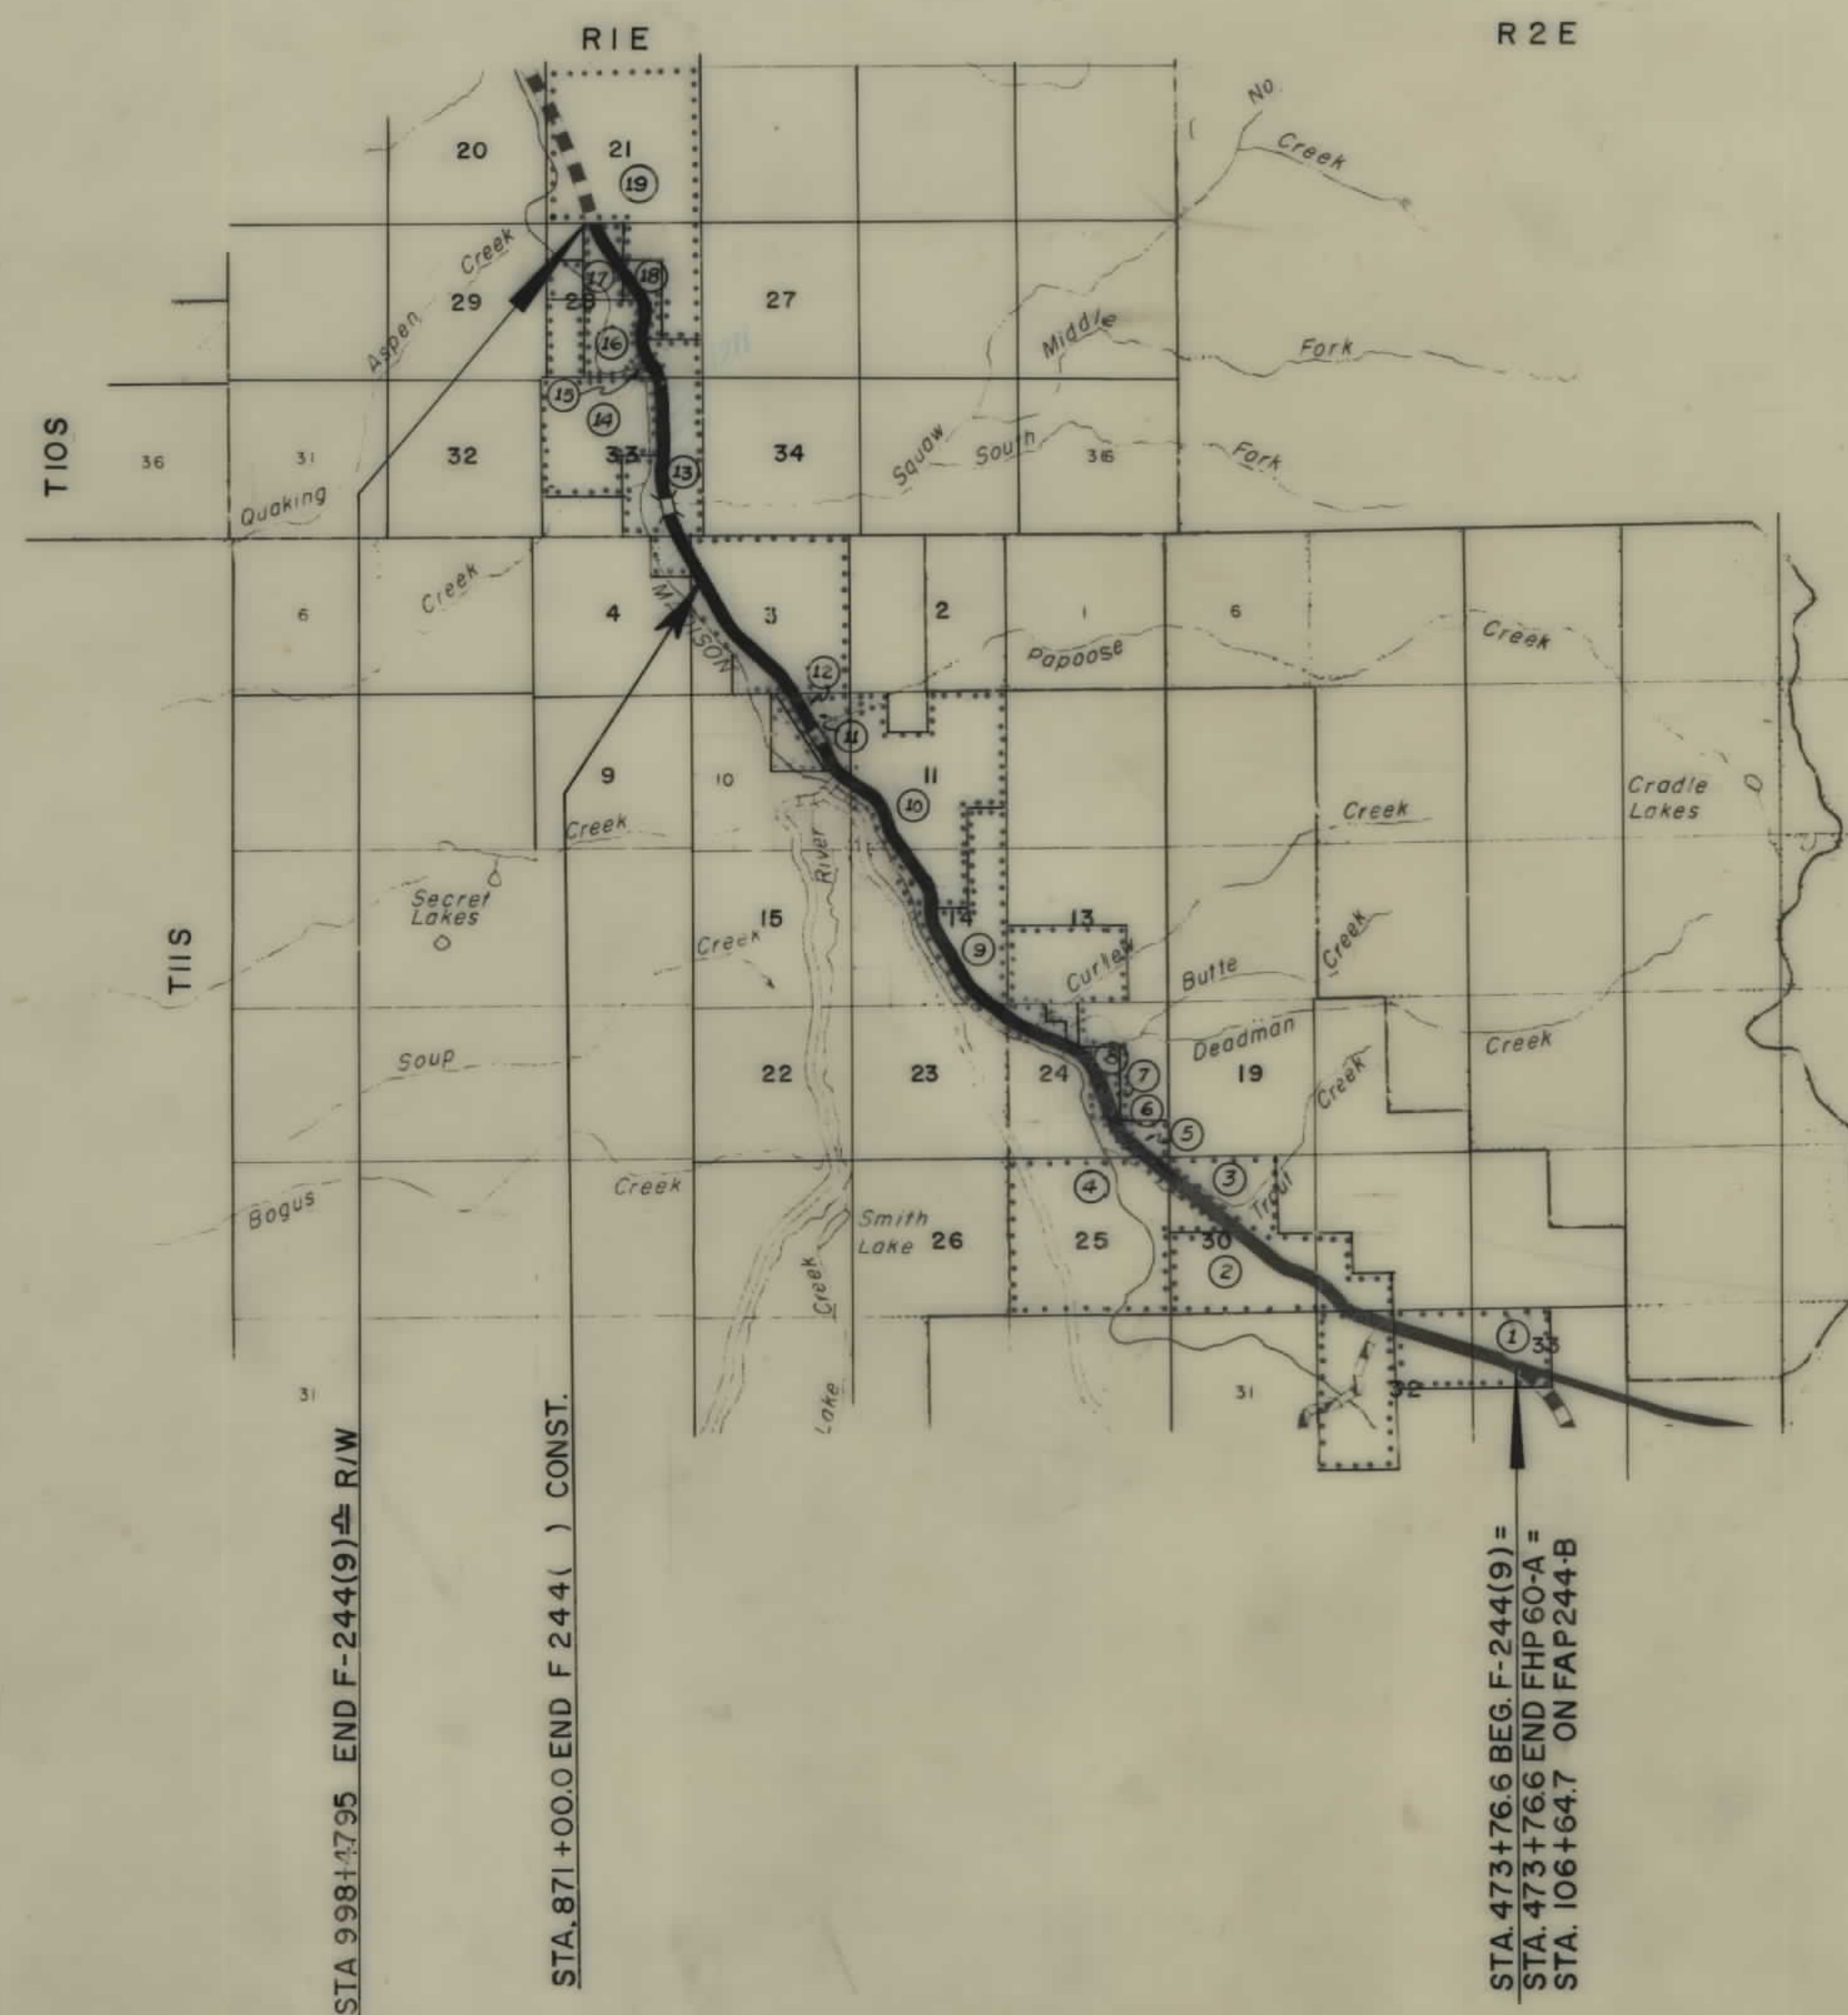


STATE HIGHWAY COMMISSION OF MONTANA	
APPROVED:	
STATE HIGHWAY ENGINEER	DATE
DEPARTMENT OF COMMERCE BUREAU OF PUBLIC ROADS	
APPROVED:	
DIVISION ENGINEER	DATE


7/29/66-7/29/66
1-17-67

OWNERSHIPS							
PARCEL	NAME	ADDRESS	TOTAL AREA	GROSS R/W AREA	P.T.W. AREA	AREA TO BE ACQUIRED	REMAINDER
							LEFT RIGHT
10	OTTO. H. & EDITH W. KIRBY	CAMERON, MONT.	716.11 AC.	44.82 AC.	18.54 AC.	26.28 AC.	86.93 AC. 584.36 AC.
11	FRED. B. & MILDRED KIRBY	ENNIS, "	50.64 "	1.22 "	0.70 "	0.52 "	49.42 "
12	WESLEY P. HELLAND	CAMERON, "	19,158 S.F.	1800 S.F.		1800 S.F.	17,358 S.F.
13	BUTLER DEVELOPMENT CO.	% HARRY REIMER, 100 SO. WACKER DR., CHICAGO, ILL.	927.60 AC.	46.13 AC.	19.23 "	26.90 AC.	721.75 AC. 159.74 "
10A	OTTO. H. & EDITH W. KIRBY	CAMERON, MONT.		0.28 "		0.28 "	

FED. ROAD DIST. NO.	STATE	FED. AID PROJECT NUMBERS		STATE NO.	SHEET NO.	TOTAL SHEETS
		CONST. NO.	R/W NO.			
8	MONT.		F-244(9)	1244-09	7	10

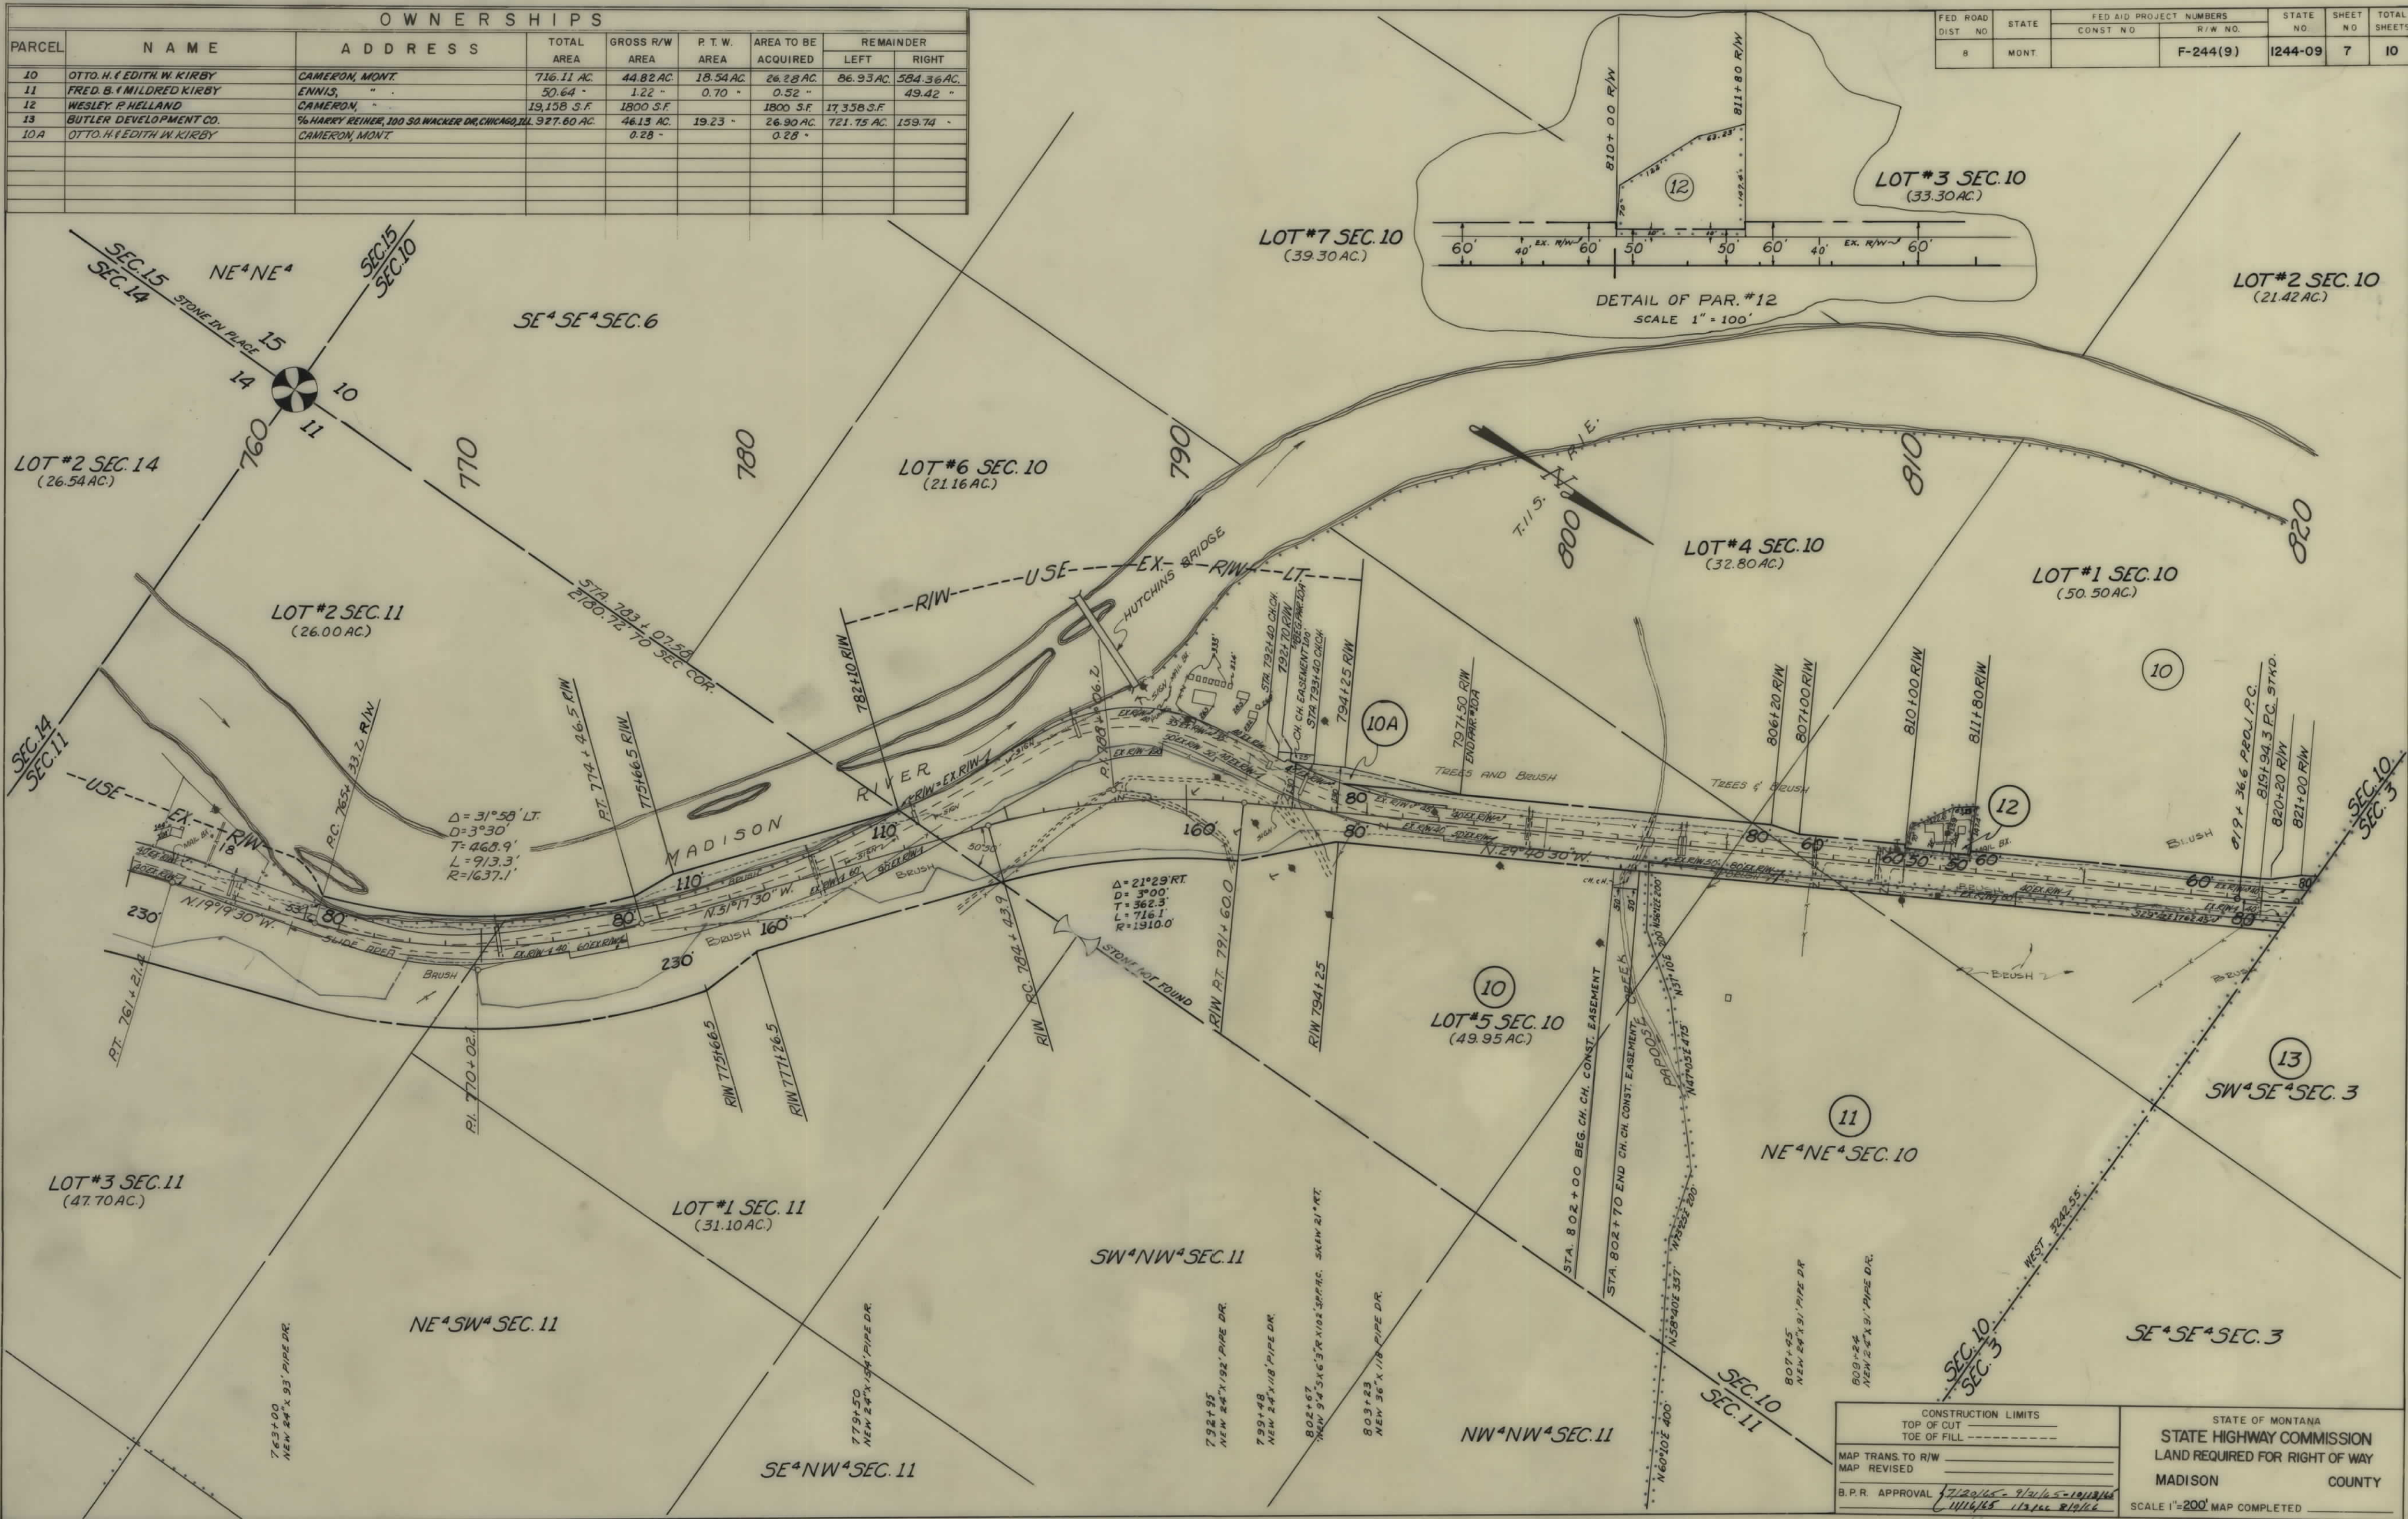

FED ROAD DIST NO.	STATE	FED AID PROJECT NUMBERS		STATE NO	SHEET NO	TOTAL SHEETS
		CONST. NO.	R/W NO.			
8	MONT.		F-244 (9)	1244-09	8	10

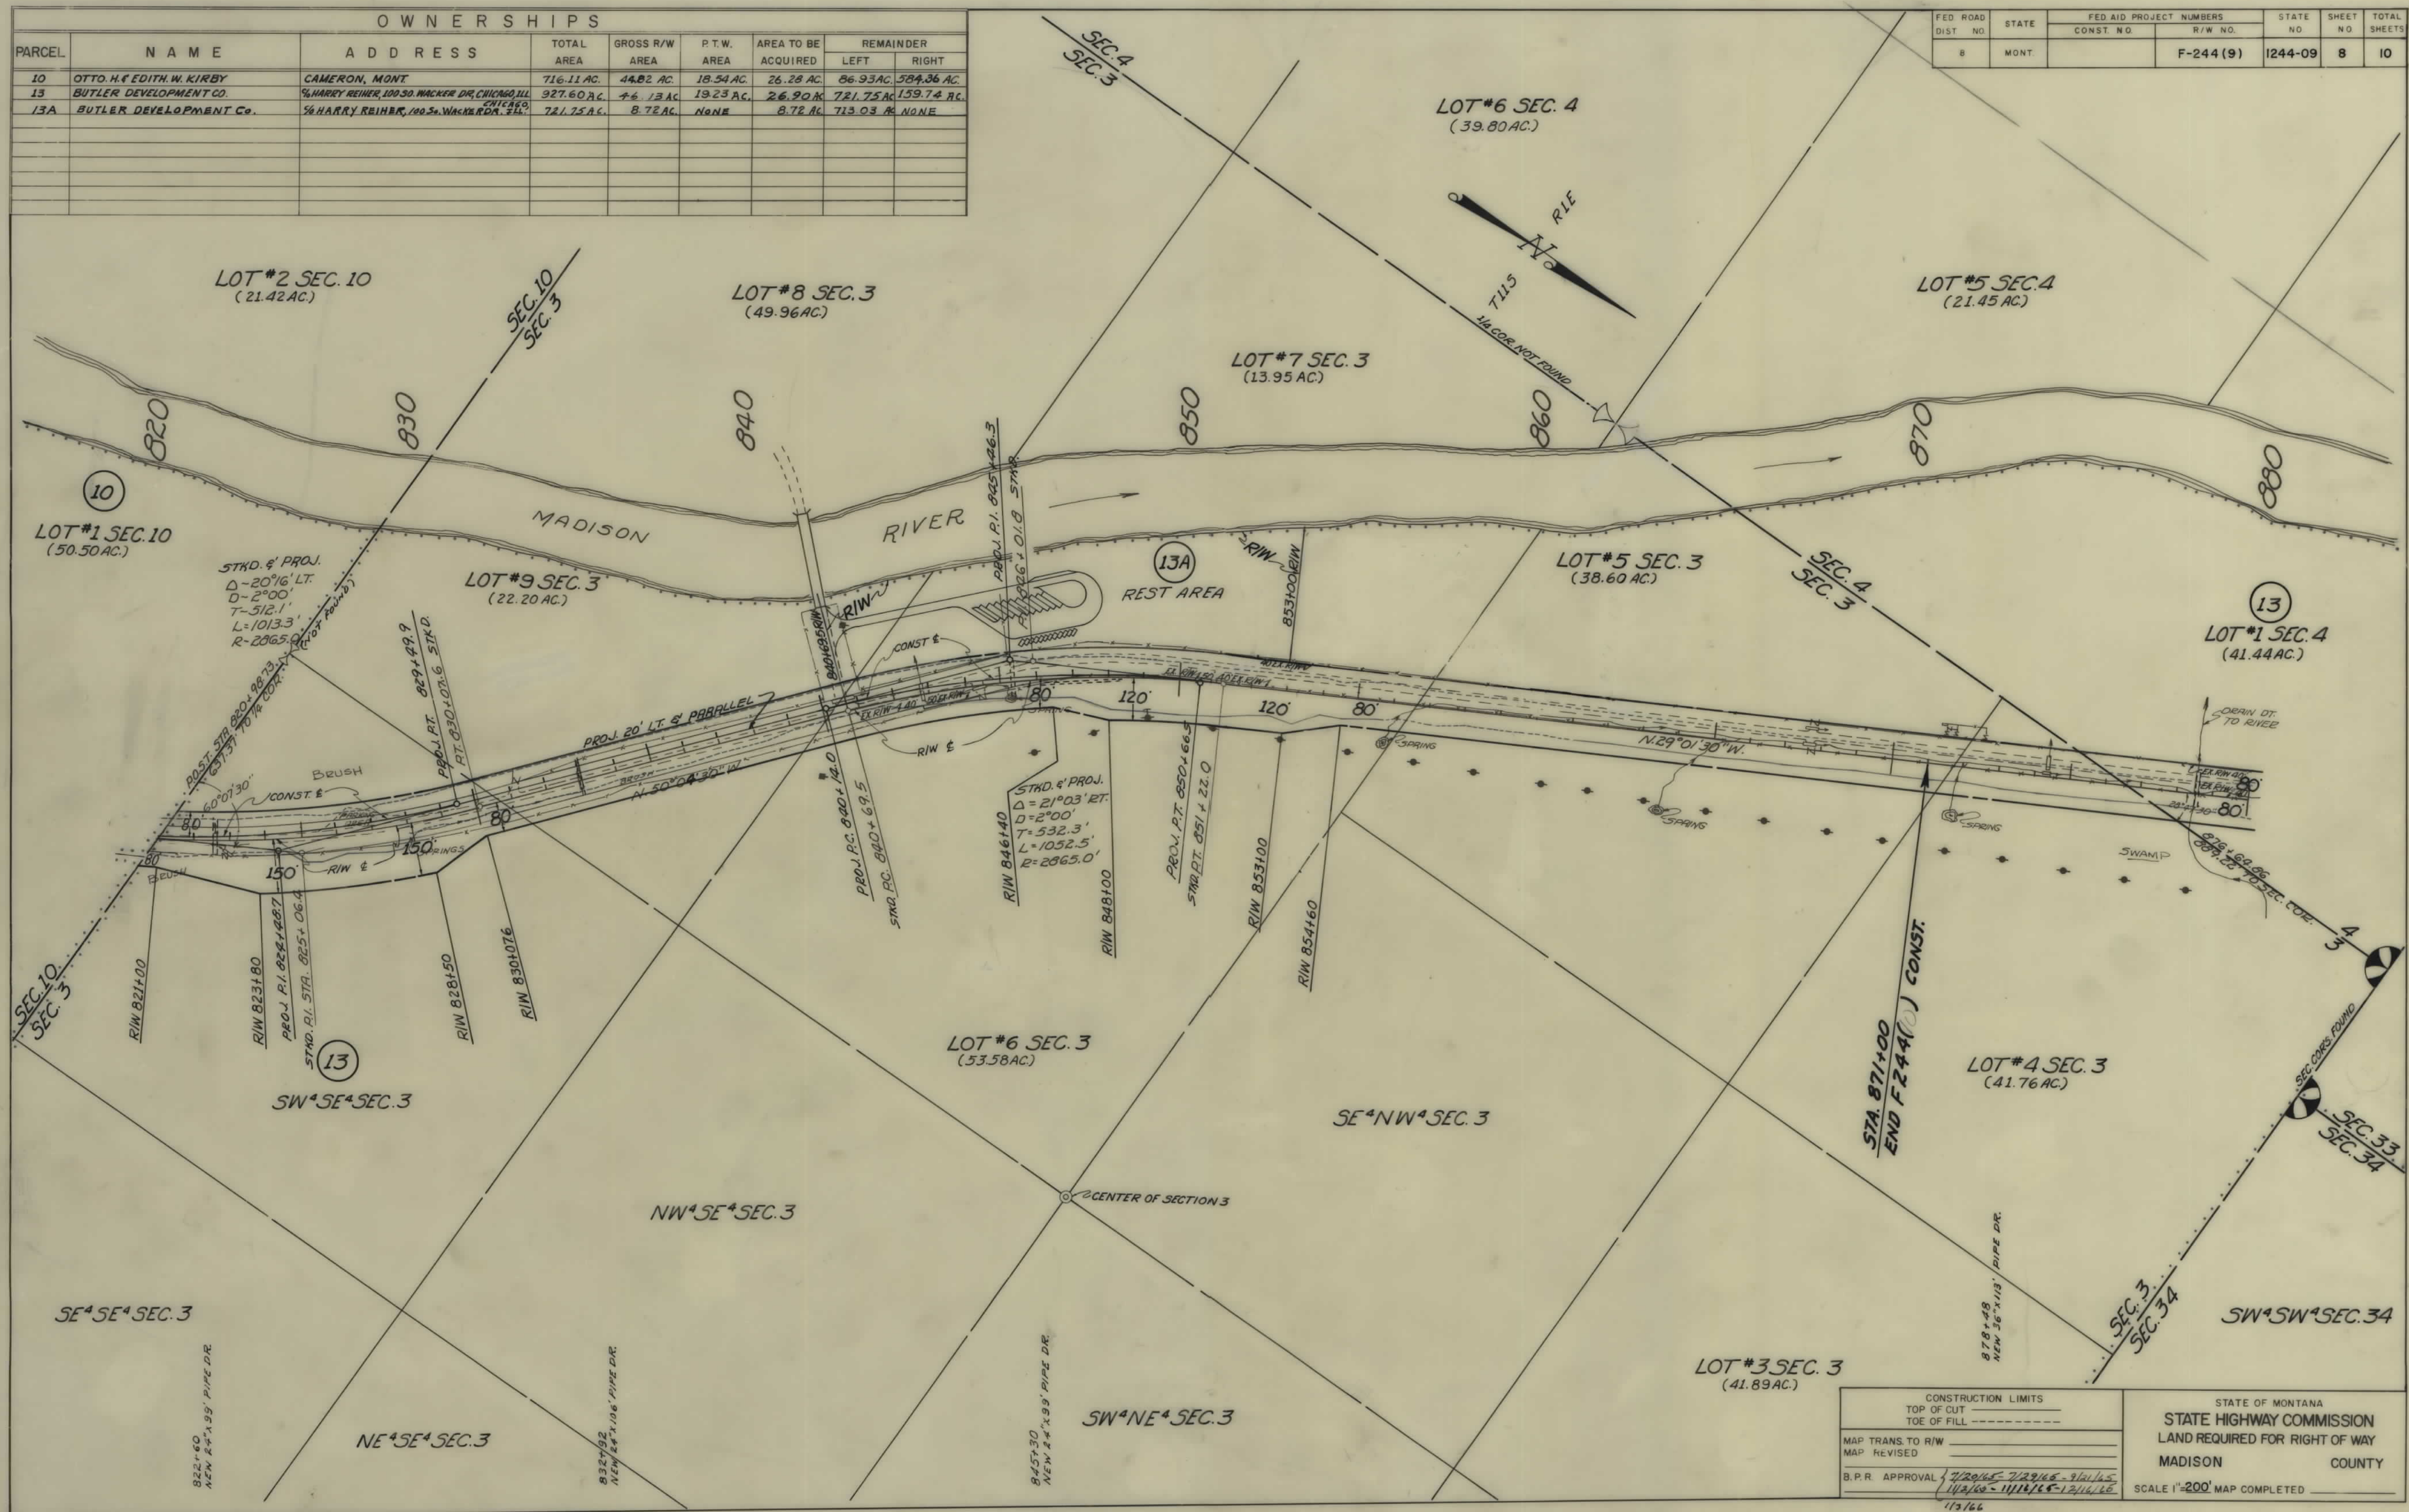

OWNERSHIPS								
PARCEL	NAME	ADDRESS	TOTAL AREA	GROSS R/W AREA	P.T.W. AREA	AREA TO BE ACQUIRED	REMAINDER	
							LEFT	RIGHT
13	BUTLER DEVELOPMENT CO.	1/2 HARRY REINER, 109 SA WACKER DR, CHICAGO, ILL.	927.60 AC.	46.13 AC.	19.23 AC.	26.90 AC.	721.75 AC.	159.74 AC.
14	SAMUEL H. & EULA SHELTON, (CONTR. PUR. GENET BEVERLY SHELTON)	CAMERON, MONT.	447.33 "	8.96 "	5.15 "	3.81 "	438.31 "	0.06 "
15	ELWOOD M. COMBS "DELETED"							
16	FRANK E. SHAW	CARDWELL, "		5.81 "		5.81 "		
17	FRANK E. SHAW	"		7.79 "	3.37 "	4.42 "		
16+17	FRANK E. SHAW	"	200.48 "	13.60 "	3.37 "	10.23 "	164.49 "	22.39 "
18	SAMUEL HAMILTON SHELTON (CONTRACT PUR. GENET BEVERLY SHELTON)	CAMERON, "	840.00 "	4.03 "	1.62 "	2.41 "		

FED. ROAD DIST. NO.	STATE	FED AID PROJECT NO.	R/W NO.	STATE NO.	SHEET NO.	TOTAL SHEETS
8	MONT.		F-244 (9)	1244-09	10	10



CONSTRUCTION - MNTS		STATE OF MONTANA	
TOP OF CUT		STATE HIGHWAY COMMISSION	
TOE OF FILL		LAND REQUIRED FOR RIGHT OF WAY	
MAP TRANS. TO R/W		MADISON COUNTY	
MAP REVISED		SCALE 1"=200' MAP COMPLETED	
B.P.R. APPROVA 7/29/65-7/29/66-9/11/66			
L-17-67			