


PLANS
NOT
TO
SCALE

OWNERSHIPS								
PARCEL	NAME	ADDRESS	TOTAL AREA	GROSS R/W AREA	P.T.W. AREA	AREA TO BE ACQUIRED	REMAINDER	
							LEFT	RIGHT
2	UNITED STATES GOVERNMENT (B.L.M.)			6.80 AC.	2.14 AC.	4.66 AC.		
3	BUTLER DEVELOPMENT CO. INC.	% D.M. GOODER, 135 30. LANSILLE ST, CHICAGO, 3. ILL.		4.22 "	0.91 "	3.31 "		
4	SAMUEL H. & EULA SHELTON	CHAMBERON, MONT.		4.10 "		4.10 "	*2,229.64 AC.	741.64 AC.
144	SAMUEL H. & EULA SHELTON		*2,995.04 AC.	23.76 "	4.53 "	19.23 "		
5	BUTLER DEVELOPMENT CO. INC.	% D.M. GOODER, 135 30. LANSILLE ST, CHICAGO, 3. ILL.		16.61 "	4.47 "	12.14 "		
6	UNITED STATES GOVERNMENT (B.L.M.)			10.09 "	1.23 "	8.86 "		

* INCLUDES AREA OF LAND UNDER CONT. TO PUR.

FED. ROAD DIST. NO.	STATE OF	FED. AID PROJECT NUMBERS	STATE NO.	SHEET NO.	TOTAL SHEETS
8	MONTANA	CONST. NO. R/W NO. F-244(13)	1244(13)	3	6

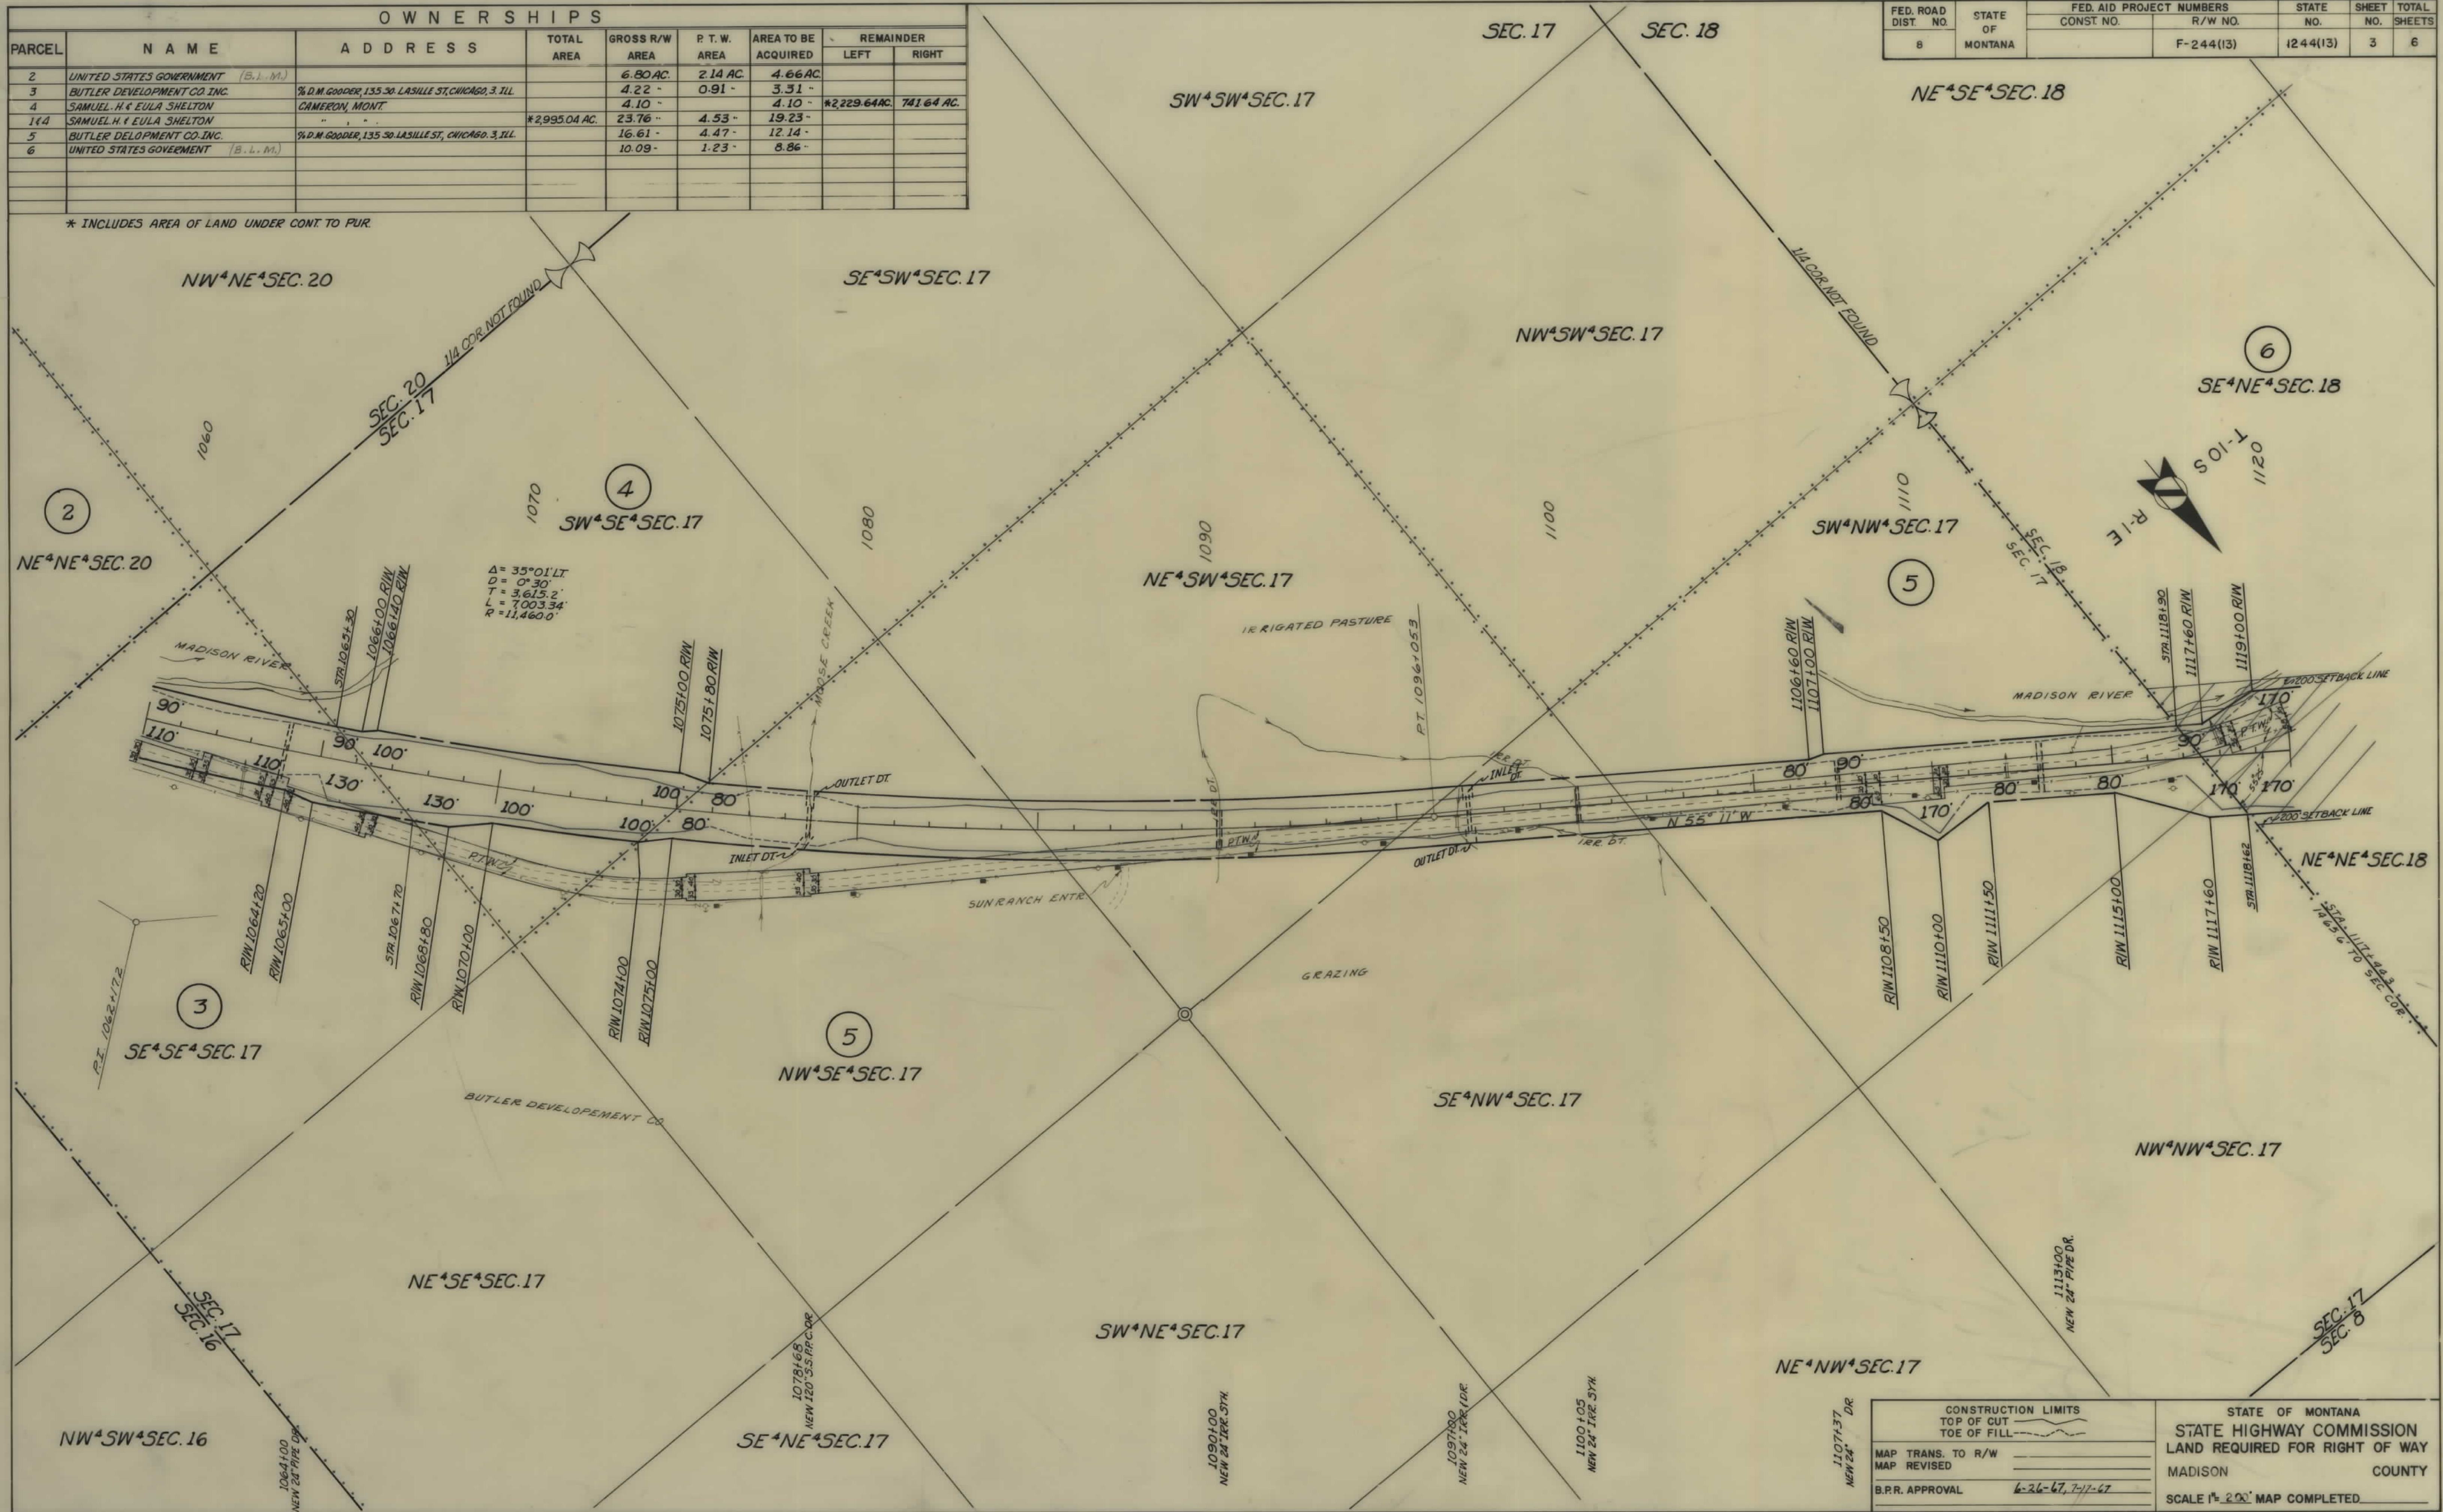

CONSTRUCTION LIMITS		STATE OF MONTANA	
MAP TRANS. TO R/W	TOP OF CUT	STATE HIGHWAY COMMISSION	
MAP REVISED	TOE OF FILL	LAND REQUIRED FOR RIGHT OF WAY	
B.P.R. APPROVAL	6-26-67, 7-17-67	MADISON	COUNTY
		SCALE 1" = 200' MAP COMPLETED	

FED. ROAD DIST. NO.	STATE OF	FED. AID PROJECT NUMBERS		STATE NO.	SHEET NO.	TOTAL SHEETS
		CONST. NO.	R/W NO.			
8	MONTANA		F-244(13)	1244(13)	5	6

