

PLANS

NOT

TO

SCALE


FED. ROAD DIST. NO.	STATE	FED AID PROJECT NUMBERS		STATE NO.	SHEET NO.	TOTAL SHEETS
		CONST. NO.	R/W NO.			
8	MONT.		I-IG 94-6(1) 208	8946-01	1	22

STATE OF MONTANA
STATE HIGHWAY COMMISSION

GLENDIVE EAST AND WEST

RIGHT OF WAY PLAN OF
FEDERAL AID PROJECT NO. I IG 94-6(1) 208 R W
I IG 94-6() CONST.
GLENDIVE EAST AND WEST

8.124 MILES

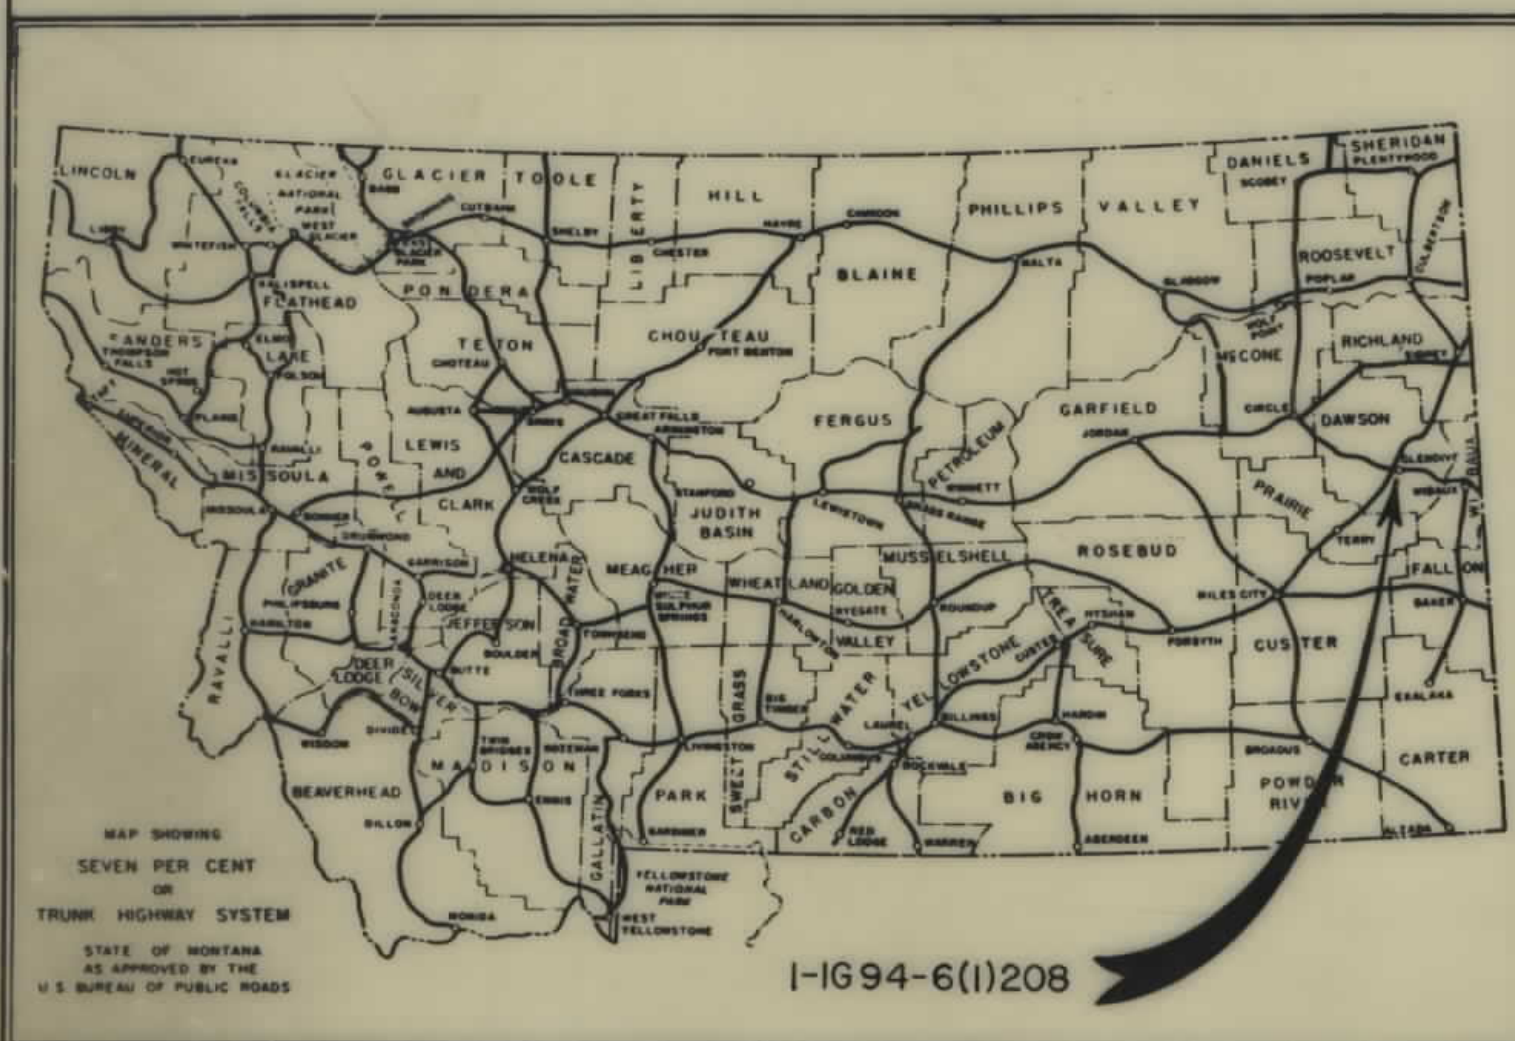

PARCEL NO.	OWNERSHIPS	SHEETS NO.
10-18	SUNSET MEM. GAR. INC.	4
11	RAY & EDWINA BECKER	4
12	A.J. MURPHY & MAYLOW OSBORNE	2-3
13-16	RAY COLLIER, et al.	4
14	JOHN W. STEFFEN	4
15	W.T. & M.L. EIKER et al.	4
17		4
19	GLEN BOWL LANES INC.	4
20	FRED L. ROBINSON	4
21, 42, 43, 63, 94	DAWSON COUNTY	4-7-8-10
22	JOE & IDA NENTWIG	4
24-24A	HARRY G. & SARAH KUTZLER	4-5
23	E.L. & R.V. LAYMAN	5
25	CARL J. & MARY D. BORG	5
26	GEORGE L. & MARY ANN MICHELS	5
27, 87, 100, 111	N.P. RAILWAY CO.	5, 10, 16 thru 19
28	TEXAS PIPELINE CO.	6
29, 29A, 29B	IRENE JEANNE BRODY	6
30, 33, 35, 37, 38	JOHNSON CONST. CO.	6-7
44, 46, 48, 52		6
31	BUFORD RICE	6
32	I. AY MALINSKI	6
34	S. HIRLEY WESTLAND	6
36	CONRAD H. & JOSEPH J. HESS	6
39	EARL A. & L. JOHNSON	6
40	GENEVIEVE & J. REMILLARD	6
41-47	CHARLES H. & ZETA R. M. RAISL	6-7
45-49	TRUSTEES OF WHEATON COLL.	7
50	GWENDOLYN L. DICKEY	7
51, 76 thru 83	HARMON E. & G. L. DICKEY	7-8-10
53	ANDREW & RUBY PRESSMAN	7
54	PAUL J. & AIMEE B. HAGAN	7
55	BARTLY & LETA SCHLICHT	7
56	EUGENE W. & C. L. VOGELE	7
57, 61, 62, 64, 66, 69, 70, 74	JOHN I. KNAUFF	7-8-9
58, 59, 72, 73	BISHOP OF LATTER DAY SAINTS	8-9
60	OSCAR H. J. & E. P. MASTVELTEN	8
65	EVANGELICAL LUTHERAN CH.	8
67-68	JAMES S. & MARY LOU GOFF	8
71	SCHOL. DIST. I - DAWSON CO.	9
75	GIUSEPPE CRISAFULLI EST.	8
84	WILLARD & IRENE KENT	10
85	GEORGE W. & BETTY K. SCHERGER	10
86	GEORGE & ANTONIA SCHERGER	10
88-112	MISSOURI RIVER R.W. CO.	10-22
89	VERN G. PAULSON et al.	10
90, 92, 93	JOE F. CRISAFULLI et al.	10-12-13
91	A.E. MARCOTTE	12
95	U.S.A.	14
96	ELKS COUNTRY CLUB	15-16
97	ROBERT & ERNA M. ALDINGER	15
98-101	BAULANDS REST HOME	15-16
99-104-108	CITY OF GLENDIVE	16-17-18-19
102	RICHARD J. FAGER et al.	17
103	GEORGE J. & M. A. FAGER	17
105-109	M.N. GUELLI F. FARMS INC.	17-19
106	RAYMOND & H.M. EVINRUDE	17
107	FORREST L. & LYDIA HILLIER	17
110	OLGA J. LAND	19-20-21
110	THOMAS R. & M.F. CRANE	20-21
110 2	NANCY H. RAUSCH	21
111	MARY CRISAFULLI	22
113	RALPH NEWTON	22
114	BELL PRAIRIE TELEP. CO.	19

CONVENTIONAL SIGNS	
STATE AND NATIONAL LINE.....	— — — — —
COUNTY LINE.....	— — — — —
CITY, VILLAGE OR BOROUGH LINE.....	— — — — —
TOWNSHIP LINE.....	— — — — —
SECTION LINE.....	— — — — —
RESERVATION LINE.....	— — — — —
FENCE LINE.....	— — — — —
GUARD RAIL.....	— — — — —
OWNERSHIP BOUNDARY.....	— — — — —
RIGHT OF WAY LINE.....	— — — — —
RIGHT OF WAY LINE FENCED.....	— — — — —
TRAVELED WAY.....	— — — — —
RAILROADS.....	— — — — —
RETAINING WALLS.....	— — — — —
BASE OR SURVEY LINE.....	— — — — —
LEVEE.....	— — — — —
CULVERTS IN PLACE (PLAN).....	— — — — —
NEW CULVERTS (PLAN).....	— — — — —
NEW CULVERTS (PROFILE).....	— — — — —
TROLLEY POLE.....	— — — — —
POWER POLE.....	— — — — —
TELEPHONE OR TELEGRAPH POLE.....	— — — — —
MARSH.....	— — — — —
DITCH.....	— — — — —
RIPRAP.....	— — — — —
BRIDGE.....	— — — — —
SECTION CORNER.....	FOUND UNFOUND
1/4 SECTION CORNER.....	FOUND UNFOUND
1/16 CORNER.....	FOUND UNFOUND
CENTER OF SECTION.....	— — — — —
CONTROL OF ACCESS WITH FENCE.....	— — — — —
CONTROL OF ACCESS WITHOUT FENCE.....	— — — — —
PARCEL NUMBER.....	— — — — —
CATTLE GUARD.....	— — — — —
GATE IN FENCE.....	— — — — —
CONSTRUCTION LIMITS.....	CUT FILL

STA. 1239+00 ON HG-94-6(1) 208 =
STA. 1239+00 END FI 130(12) & (13) =
STA. 1239+00 END I-94-6(3) 191

BEG. I-IG-94-6(1) 208




R. 56 E. STA. 395+69.7 BEG. I-94-6(2) 216 CONST.

616+80.6 END I-IG 94-6(1) 208 R/W
616+80.6 BEG. I-94-6(6) 221 R/W & IC

STATE HIGHWAY COMMISSION OF MONTANA	
APPROVED:	STATE OF MONTANA REGISTERED No. 174ES LEWIS M. CHITTAM CIVIL ENGINEER AND LAND SURVEYOR
8/8 19 68 STATE HIGHWAY ENGINEER	
U.S. DEPARTMENT OF TRANSPORTATION FEDERAL HIGHWAY ADMINISTRATION BUREAU OF PUBLIC ROADS	
APPROVED:	
DIVISION ENGINEER	DATE

OWNERSHIPS								
PARCEL	NAME	ADDRESS	TOTAL AREA	GROSS R/W AREA	P.T.W. AREA	AREA TO BE ACQUIRED	REMAINDER	
							LEFT	RIGHT
13	RAY COLLIER & ETL	BOX 97, GLENDIVE		0.04 AC.		0.04 AC.		
14	JOHN W. STEFFEN	BLOOMFIELD, MONTANA	10.28	6.94 AC.		6.94 AC.	3.34 AC.	
10	SUNSET MEMORIAL GARDENS INC.	GLENDIVE, MONT.		3.35 AC.		3.35 AC.		
11	RAYMOND & EDWINA BECKER	GLENDIVE, MONT.	39.14	8.37 AC.	0.34 AC.	8.03 AC.	19.36 AC.	11.41 AC.
15	WILLIAM F. MARQUERITE L. EIKER ETL	GLENDIVE	2.02	0.15 AC.		0.15 AC.		1.87 AC.
16	RAY COLLIER ETL	GLENDIVE		0.32 AC.		0.32 AC.		
13 & 16	RAY COLLIER ETL	BOX 97, GLENDIVE	6.24	0.36 AC.		0.36 AC.	5.31 AC.	0.57 AC.
17	JOHN STERNAN	221 N. RIVERAVE, GLENDIVE	38.08	4.66 AC.	2.19 AC.	2.47 AC.		33.42 AC.
18	SUNSET MEMORIAL GARDENS	GLENDIVE		1.11 AC.	0.22 AC.	0.89 AC.		
19	GLEN BOWL LANS INC.	WEST GLENDIVE	0.83 AC.	0.14 AC.	0.03 AC.	0.11 AC.		0.69 AC.
20	FRED L. ROBINSON	MACTA, MONT.	4.0 AC.	0.39 AC.	0.17 AC.	0.22 AC.		3.61 AC.
21	DAWSON COUNTY			1.23 AC.		1.23 AC.		
22	JOE F. IDA NENTWIG	C.B. RTE, GLENDIVE	1.02	0.46 AC.		0.46 AC.		0.56 AC.
24-A	HARRY KUTZLER	GLENDIVE		0.18 AC.		0.18 AC.		
10 & 18	SUNSET MEMORIAL GARDENS	GLENDIVE	44.90 AC.	4.46 AC.	0.22 AC.	4.24 AC.	8.56 AC.	31.88 AC.
16.1	JOHN W. STEFFEN (ACCESS RIGHTS ONLY)	BLOOMFIELD, MONT.		0.32 AC.		0.32 AC.		

FED. ROAD DIST. NO.	STATE	FED. AID PROJECT NUMBERS	STATE NO.	SHEET NO.	TOTAL SHEETS
8	MONT.	CONST. NO. I-IG-94-6(1)208	R/W NO. 8946-01	4	22

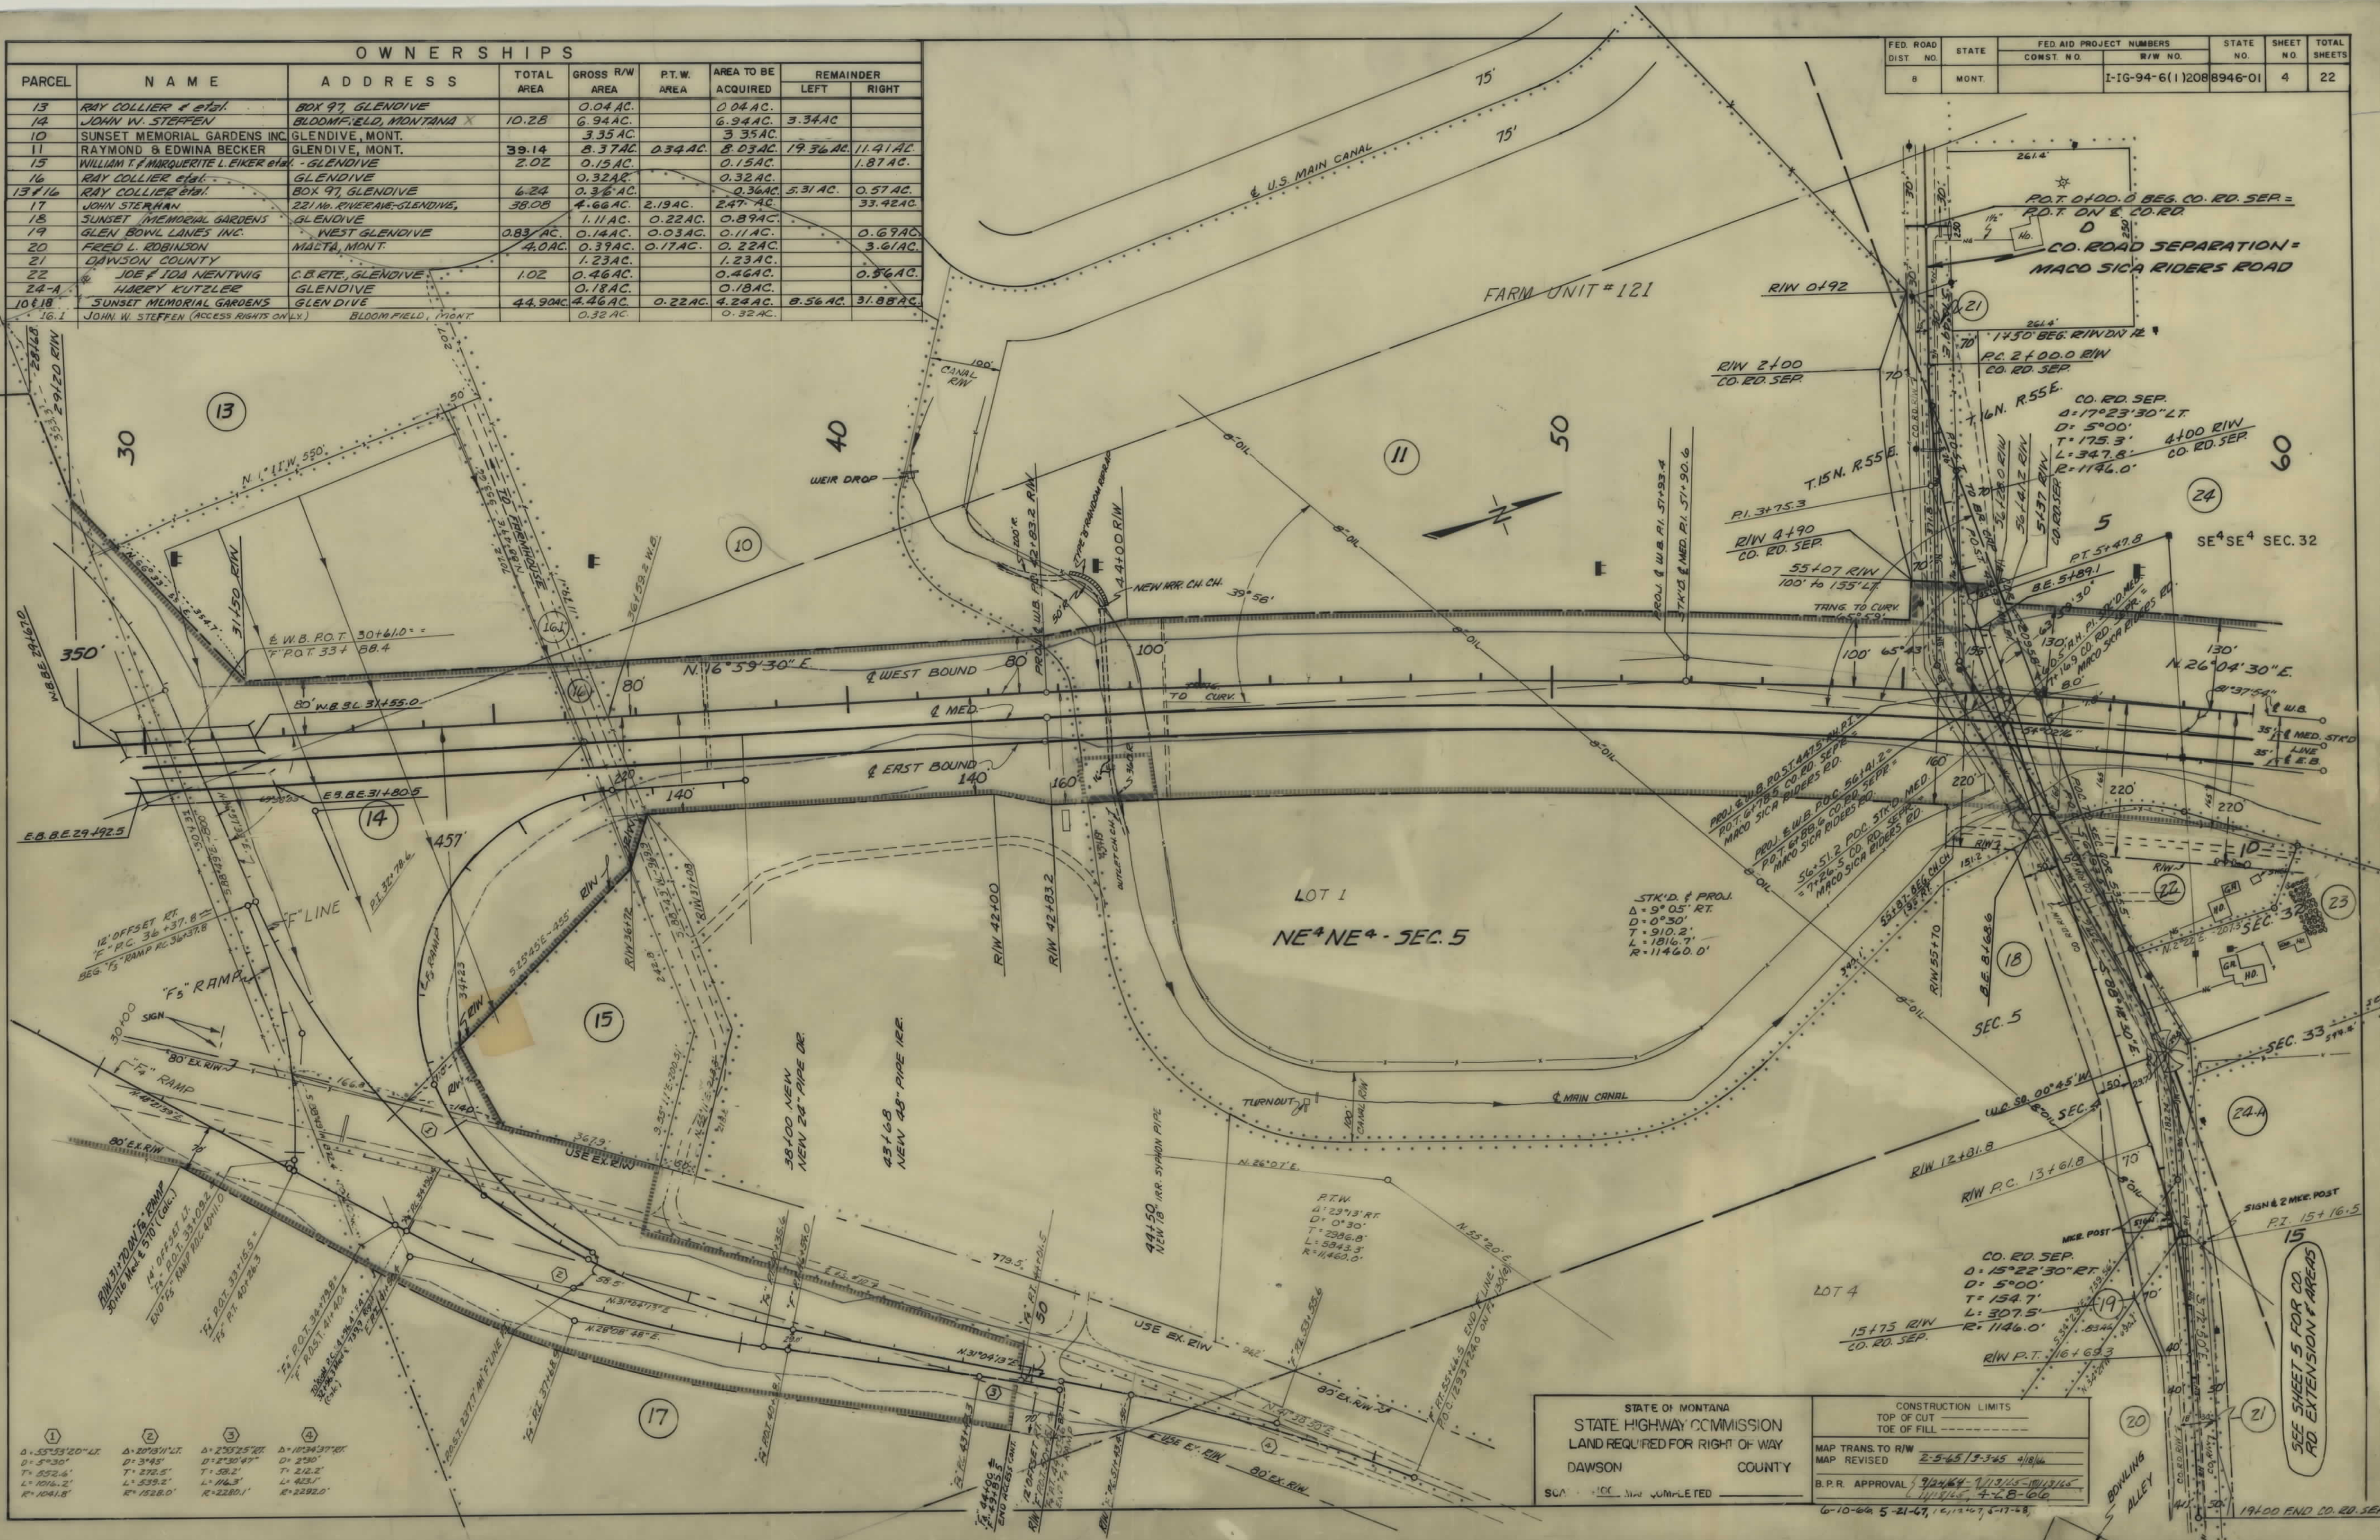

1	2	3	4
Δ: 55°53'20" LT.	Δ: 20°13'11" LT.	Δ: 25°25'07" LT.	Δ: 10°34'37" RT.
D: 5°30'	D: 3°45'	D: 2°30'47"	D: 2°30'
T: 552.6'	T: 272.5'	T: 58.2'	T: 212.2'
L: 1016.2'	L: 539.2'	L: 114.3'	L: 423.1'
R: 1041.8'	R: 1528.0'	R: 2280.1'	R: 2282.0'


STATE OF MONTANA
STATE HIGHWAY COMMISSION
LAND REQUIRED FOR RIGHT OF WAY
DAWSON COUNTY

CONSTRUCTION LIMITS
TOP OF CUT
TOE OF FILL
MAP TRANS. TO R/W
MAP REVISED 2-5-65 / 9-3-65 4/18/66
B.P.R. APPROVAL 9/24/64 9/19/65-10/19/65
11/19/65 4-28-66
6-10-66 5-21-67, 1-12-67, 5-17-68

SEE SHEET 5 FOR CO. RD. EXTENSION & AREAS

OWNERSHIPS									
PARCEL	NAME	ADDRESS	TOTAL AREA	GROSS R/W AREA	P.T.W. AREA	AREA TO BE ACQUIRED	REMAINDER LEFT	REMAINDER RIGHT	EASEMENTS PERMITS
23	ERNEST L. & RUBY V. LAYMAN	117 S. KENDERICK AVE. GLENDIVE	2.15 AC.	0.14 AC.		0.14 AC.		2.01 AC.	
24	HARRY G. & SARAH KUTZLER	BOX 615 GLENDIVE	26.23 AC.	26.23 AC.		26.23 AC.			
25	CARL J. & MARY D. BORG	CIRCLE RTE. GLENDIVE	8.00 AC.	2.44 AC.		2.44 AC.	5.56 AC.		
26	GEO. L. & MARY ANN MICHELS	WEST GLENDIVE	41.49 AC.	0.90 AC.		0.90 AC.		40.59 AC.	
27	NORTHERN PACIFIC RY. CO.	ST. PAUL, MINNESOTA	0.60 AC.	0.60 AC.		0.60 AC.			
24 & 24-A	HARRY G. & SARAH KUTZLER	BOX 615, GLENDIVE	205.93 AC.	26.41 AC.		26.41 AC.			
20A	FRED L. ROBINSON	MALTA, MONT.							0.15
21A	DAWSON COUNTY								0.45
24B	HARRY KUTZLER	GLENDIVE, MONT.							0.18

FED. ROAD DIST. NO.	STATE	FED. AID PROJECT NO.	STATE NO.	SHEET NO.	TOTAL SHEETS
8	MONT.	1-1694-6(1)208	8946-01	5	22

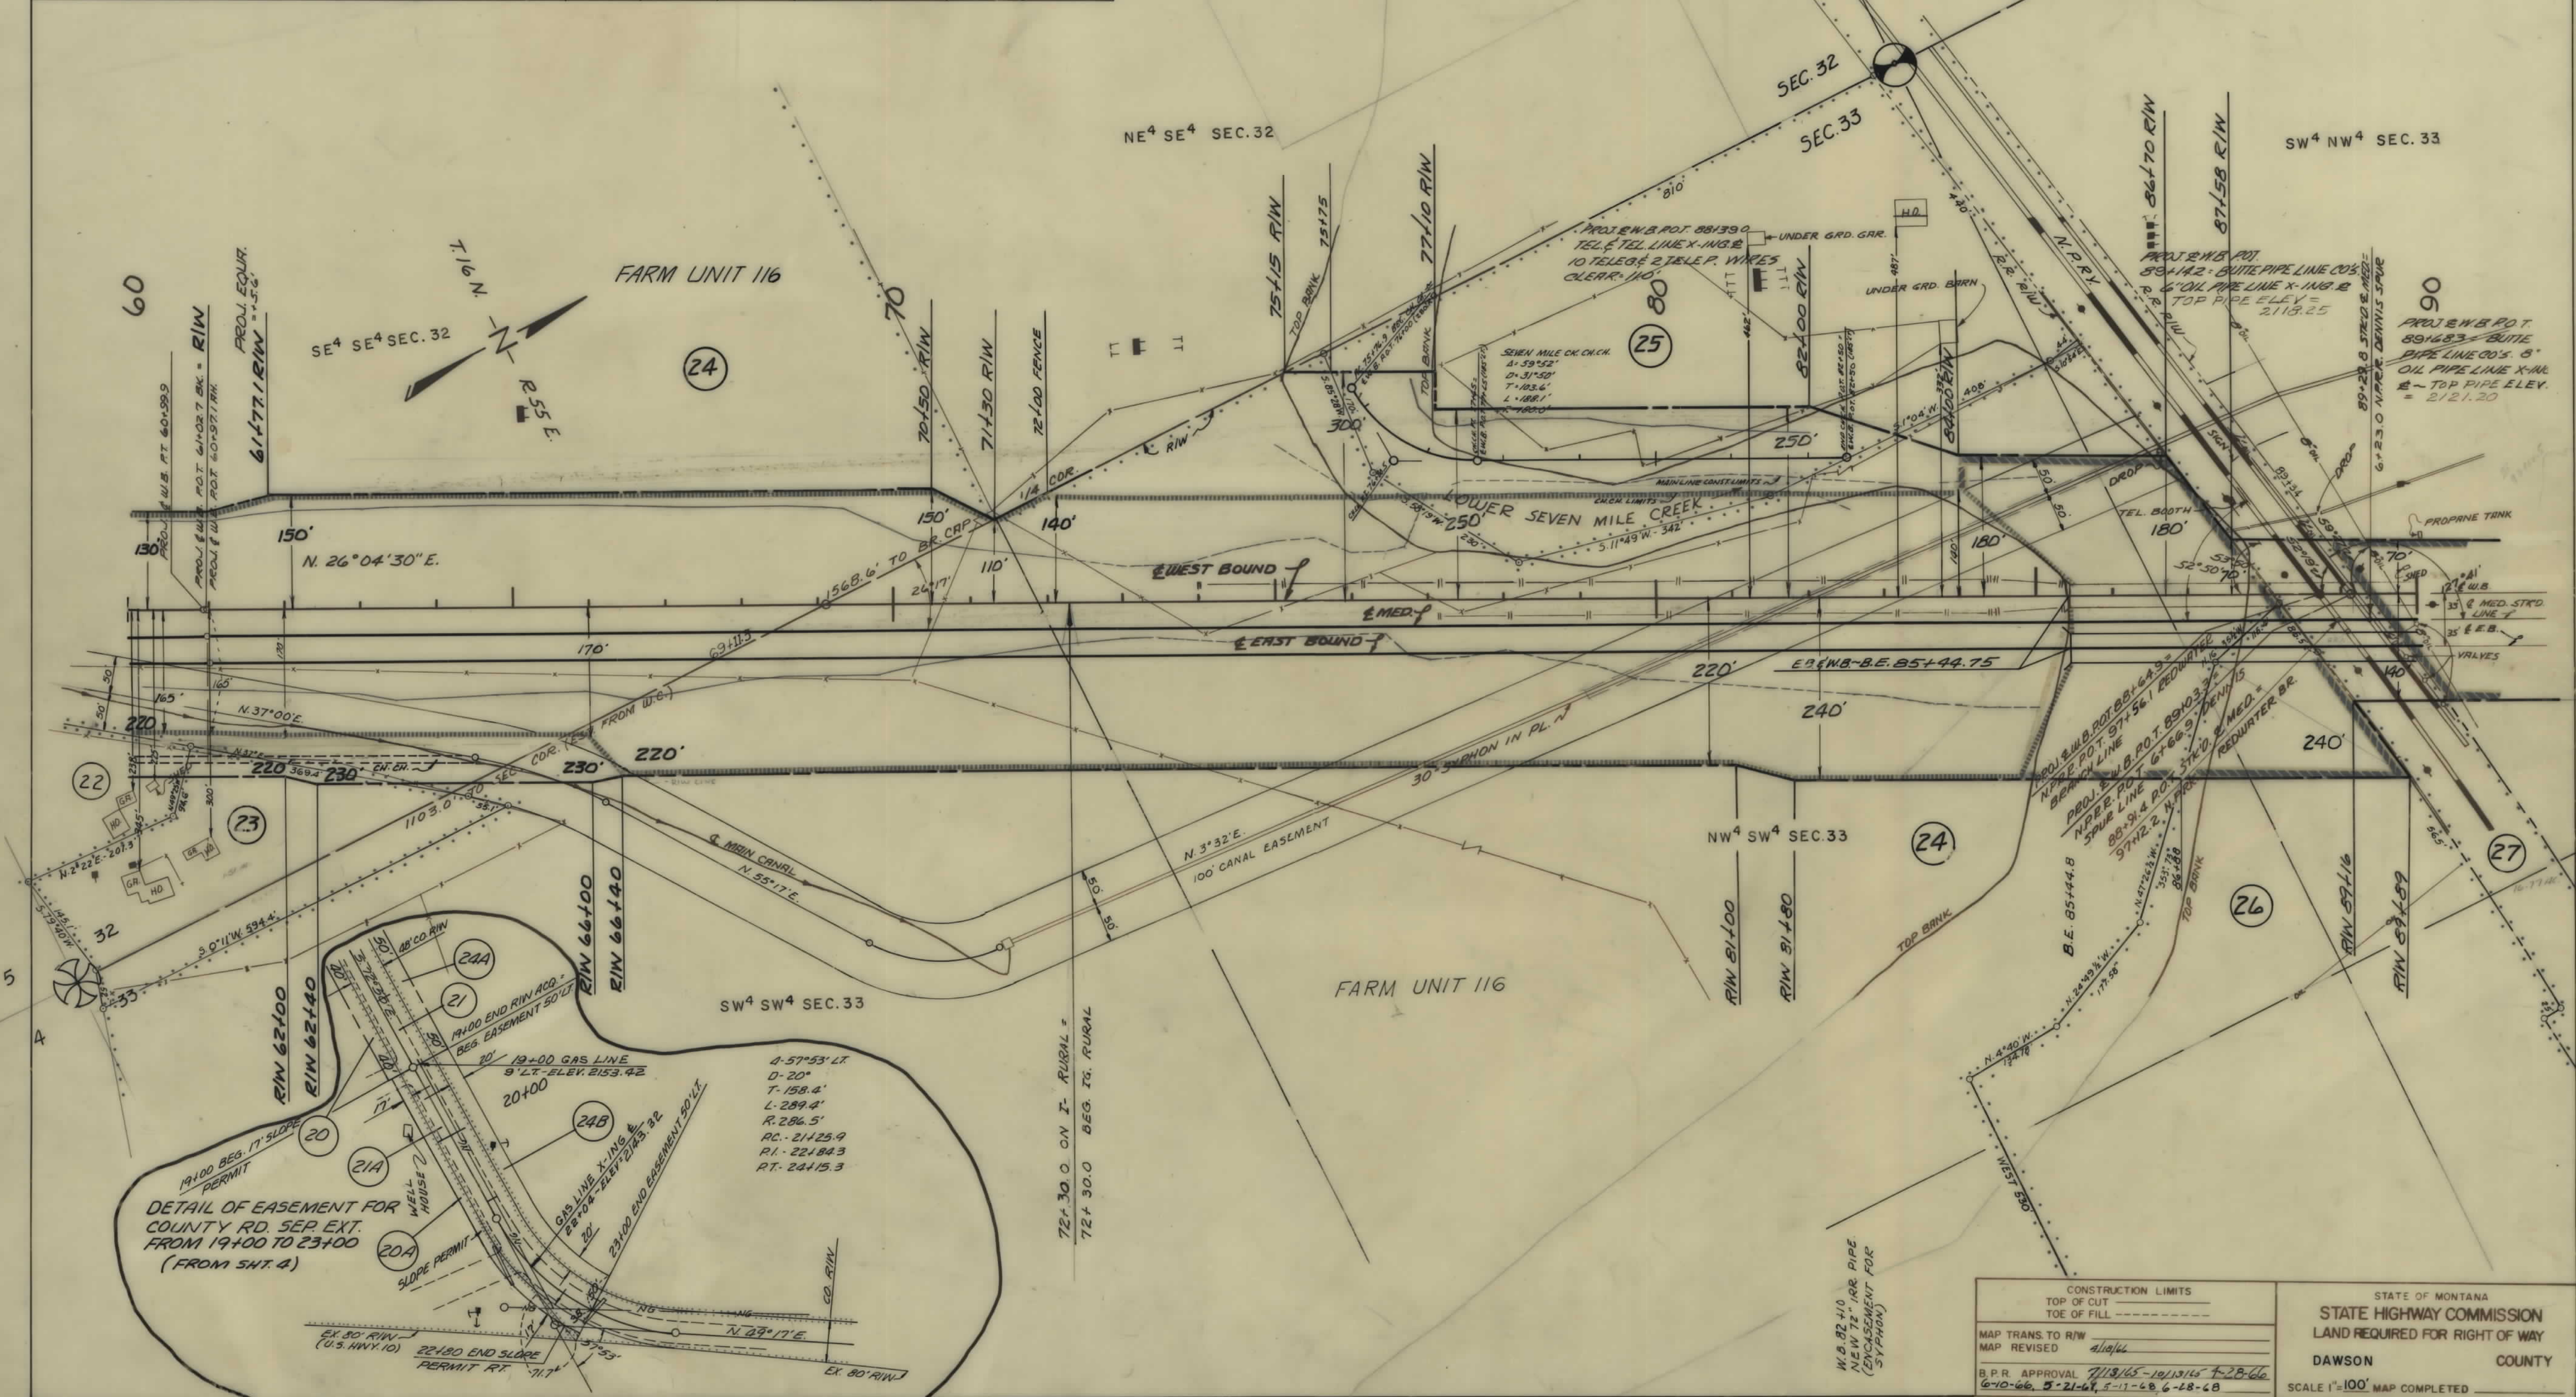

CONSTRUCTION LIMITS
TOP OF CUT
TOE OF FILL

MAP TRANS. TO R/W
MAP REVISED 4/10/66

B.P.R. APPROVAL 7/18/65-10/13/65 T-28-66
6-10-66, 7-21-66, 8-11-66, 6-28-68


STATE OF MONTANA
STATE HIGHWAY COMMISSION
LAND REQUIRED FOR RIGHT OF WAY

DAWSON COUNTY

SCALE 1"=100' MAP COMPLETED

OWNERSHIPS								
PARCEL	NAME	ADDRESS	TOTAL AREA	GROSS R/W AREA	P.T.W. AREA	AREA TO BE ACQUIRED	REMAINDER	
							LEFT	RIGHT
57	JOHN I. KNAUFF	GLENDIVE		4.16 AC.		4.16 AC.		
58	BISHOP OF LATTER DAY SAINTS	SALT LAKE CITY, UTAH		26378 S.F.		26378 S.F.		
59	BISHOP OF LATTER DAY SAINTS	SALT LAKE CITY, UTAH		1240 S.F.		1240 S.F.		
60	OSCAR J. EVELYN R. MISTWELTEN	GLENDIVE	10332 S.F.	6300 S.F.		6300 S.F.	4032 S.F.	
61	JOHN I. KNAUFF	GLENDIVE	62238 S.F.	62238 S.F.		62238 S.F.		
62	JOHN I. KNAUFF	GLENDIVE	62238 S.F.	33743 S.F.		33743 S.F.	28495 S.F.	
63	DAWSON COUNTY			1.85 AC.		1.85 AC.		
64	JOHN I. KNAUFF	GLENDIVE	50615 S.F.	30771 S.F.		30771 S.F.	19844 S.F.	
65	EVANGELICAL LUTHERAN CHURCH	GLENDIVE	20,357 S.F.	1367 S.F.		1367 S.F.	18,990 S.F.	
66	JOHN I. KNAUFF	GLENDIVE		1.52 AC.		1.52 AC.		
67	JAMES S. & MARYLOU GOFF	BOX 127, MADRAS, ORE. 97741	29336 S.F.	29201 S.F.		29201 S.F.	135 S.F.	
68	JAMES S. & MARYLOU GOFF	BOX 127, MADRAS, ORE. 97741	29336 S.F.	7449 S.F.		7449 S.F.	21887 S.F.	
69	JOHN I. KNAUFF	GLENDIVE		5.84 AC.		5.84 AC.		2.75 AC.
70	JOHN I. KNAUFF	GLENDIVE	13066 S.F.	27500 S.F.		27500 S.F.	27450 S.F.	75,711 S.F.
71	GIUSEPPE CRISAFULLI ESTATE	GLENDIVE		3.78 AC.		3.78 AC.	1.72 AC.	
72	HARMON E. & GWENDOLYN L. DICKEY	GLENDIVE	14,430 S.F.	1620 S.F.		1620 S.F.	12810 S.F.	
73	HARMON E. & GWENDOLYN L. DICKEY	GLENDIVE	2830 S.F.	2830 S.F.		2830 S.F.		
74	HARMON E. & GWENDOLYN L. DICKEY	GLENDIVE	66000 S.F.	59814 S.F.		59814 S.F.	6186 S.F.	
75	HARMON E. & GWENDOLYN L. DICKEY	GLENDIVE	15395 S.F.	15395 S.F.		15395 S.F.		
70.1	U.S.A.			4161 S.F.		4161 S.F.		


FED. ROAD DIST. NO.	STATE	FED. AID PROJECT NUMBERS		STATE NO.	SHEET NO.	TOTAL SHEETS
		CONST. NO.	R/W NO.			
8	MONT.		I-694-6(1)208	8946-01	3	22

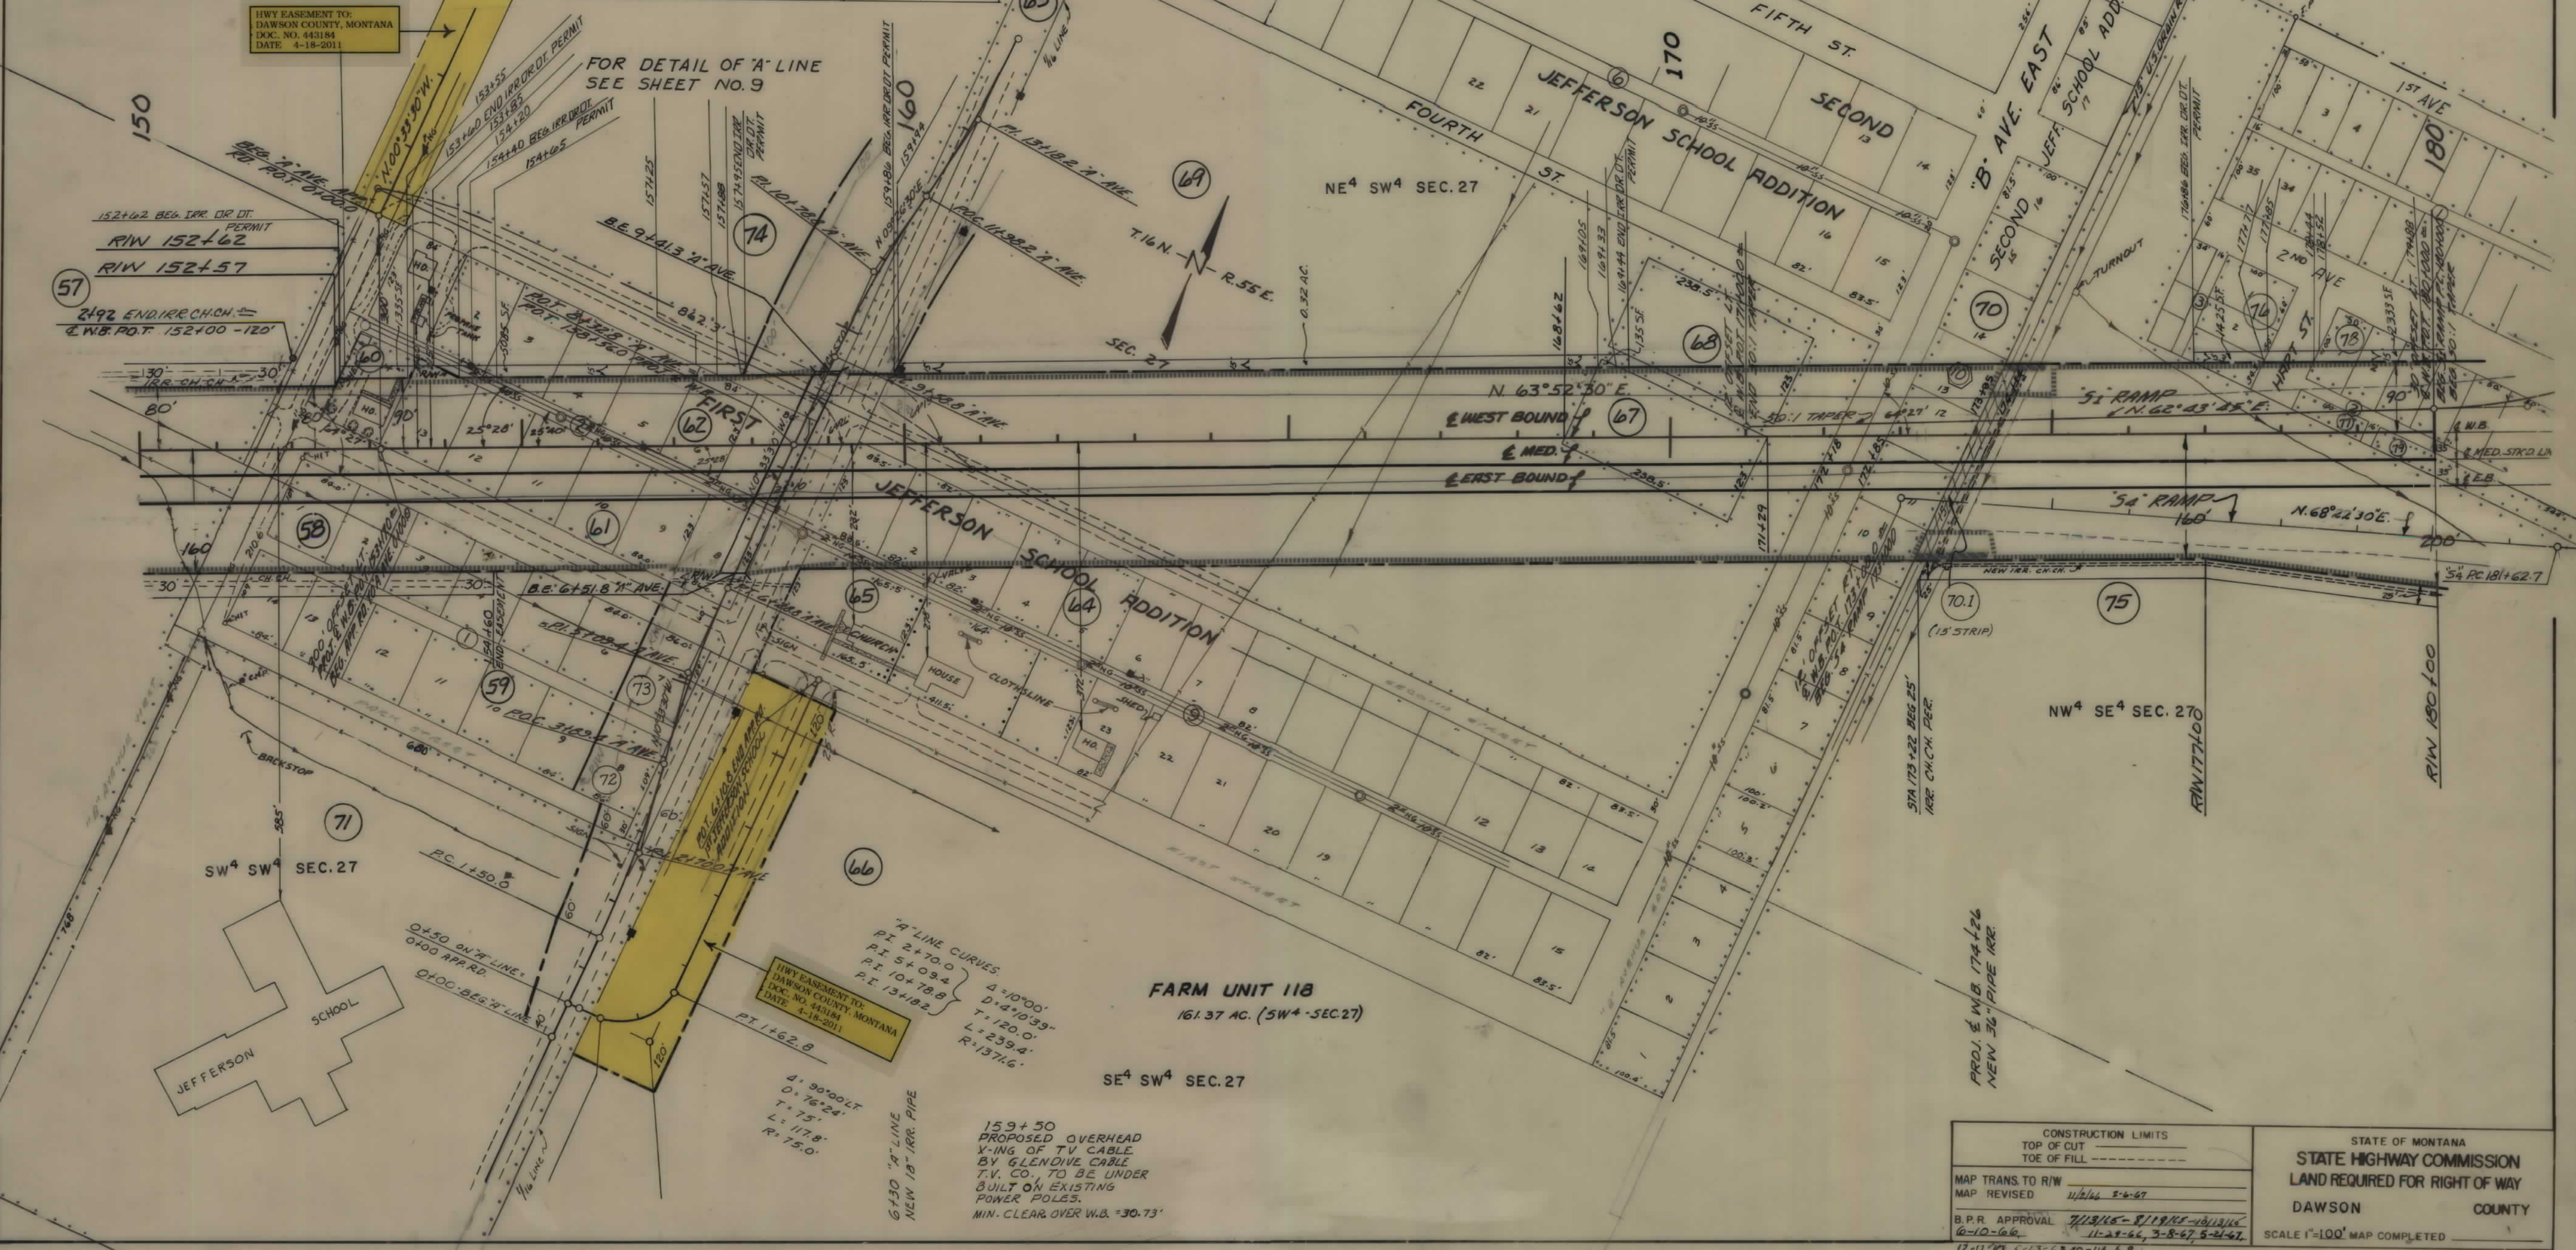

OWNERS SHIPS								
PARCEL	NAME	ADDRESS	TOTAL AREA	GROSS R W AREA	P.T.W. AREA	AREA TO BE ACQUIRED	REMAINDER	
							LEFT	RIGHT
63	DAWSON COUNTY			1.85 AC.		1.85 AC.		
66	JOHN I. KNAUFF	GLENDDIVE		1.52 AC.		1.52 AC.		
71	SCHOOL DIST. # 1	DAWSON COUNTY	12.47 AC.	0.58 AC.		0.58 AC.		
72	BISHOP OF LATTER DAY SAINTS	SALT LAKE CITY, UTAH		9374 S.F.		9374 S.F.		11.89 AC.
73	BISHOP OF LATTER DAY SAINTS	SALT LAKE CITY, UTAH		9374 S.F.		9374 S.F.		
74	JOHN I. KNAUFF	GLENDDIVE		3.10 AC.		3.10 AC.		
57 & 74	JOHN I. KNAUFF	GLENDDIVE CITY, UTAH		7.26 AC.		7.26 AC.		
50 & 73	BISHOP OF LATTER DAY SAINTS	SALT LAKE CITY, UTAH	64310 S.F.	35752 S.F.		35752 S.F.		20.555 S.F.
59 & 72	BISHOP OF LATTER DAY SAINTS	" " " "	64310 S.F.	10614 S.F.		10614 S.F.		53696 S.F.

FED ROAD DIST NO	STATE	FED AID PROJECT NUMBERS		STATE NO	SHEET NO	TOTAL SHEETS
		CONST NO	R/W NO.			
8	MONT		1-G 94-6 (1) 208	8946-01	9	22

"A" LINE

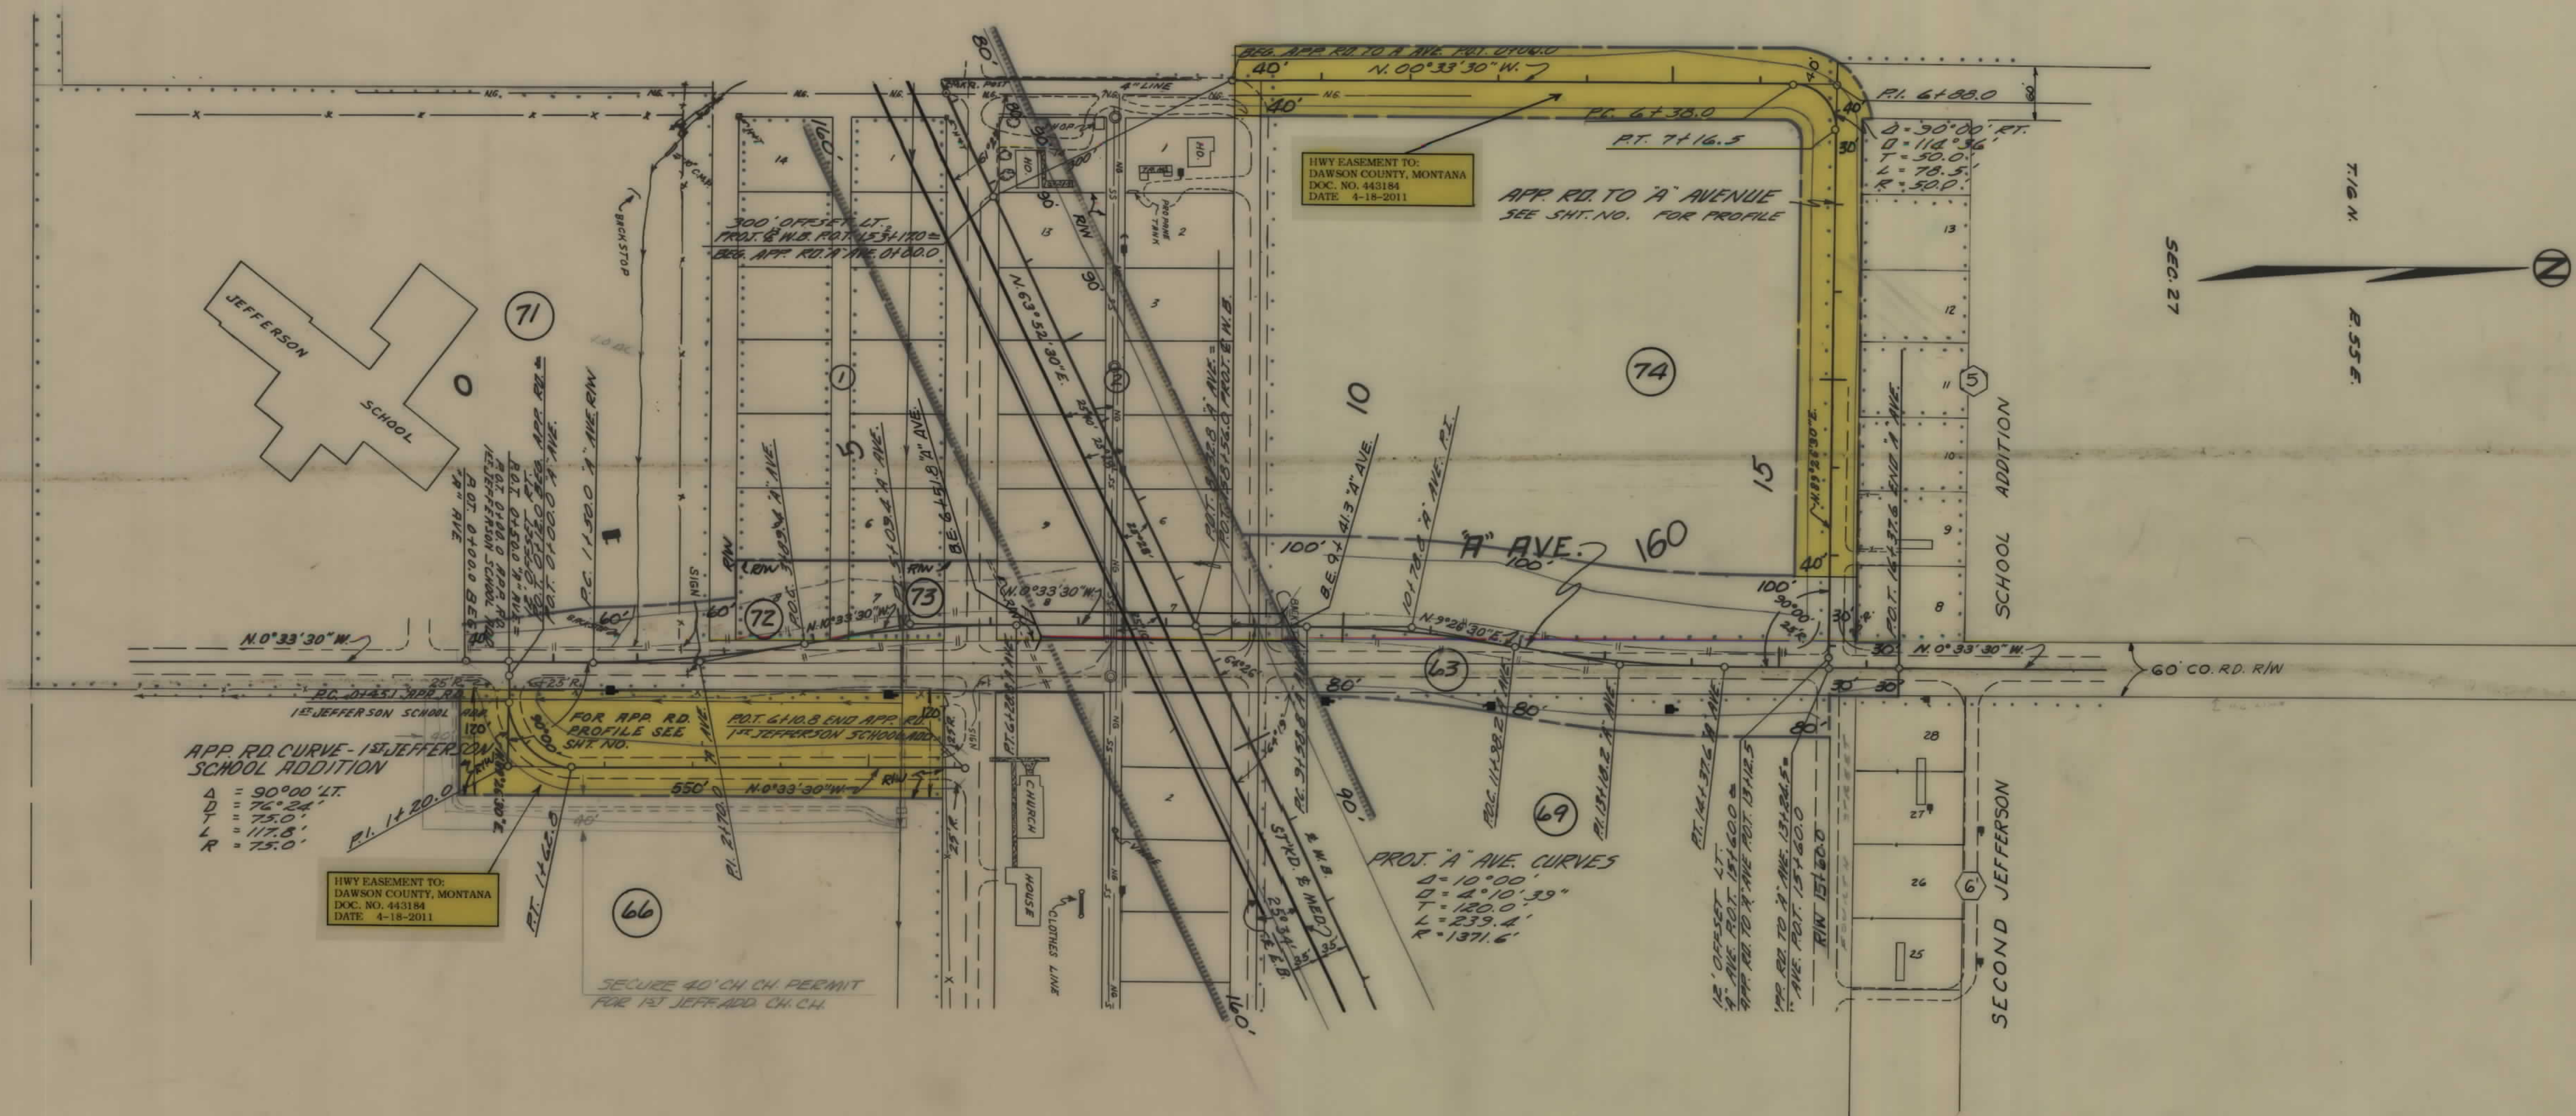

"A" AVENUE

159+50 W.B.
PROPOSED OVERHEAD
X-ING OF TV CABLE
BY GLENDIVE CABLE
TV. CO. TO BE UNDER
BUILT ON EXISTING
POWER POLES.
MIN. CLEAR OVER W.B.: 30.73'


6+30
NEW 18" IRR. PIPE

CONSTRUCTION LIMITS	
TOP OF CUT	_____
TOE OF FILL	-----
MAP TRANS. TO R/W	
MAP REVISED	
B.P.R. APPROVAL <u>7/13/68-10/13/68, 6-10-68</u> <u>5-21-67, 8-14-67, 5-23-68</u>	

STATE OF MONTANA
STATE HIGHWAY COMMISSION
LAND REQUIRED FOR RIGHT OF WAY
DAWSON COUNTY
SCALE 1"=100' MAP COMPLETED

OWNERSHIPS							
PARCEL	NAME	ADDRESS	TOTAL AREA	GROSS R.W. AREA	P.T.W. AREA	AREA TO BE ACQUIRED	REMAINDER
78	HARMON E. & GWENDOLYN L. DICKEY	GLENDIVE	66000 S.F.	59814 S.F.		59814 S.F.	6186 S.F.
79	HARMON E. & GWENDOLYN L. DICKEY	GLENDIVE	15395 S.F.	15395 S.F.		15395 S.F.	
80	HARMON E. & GWENDOLYN L. DICKEY	GLENDIVE	87000 S.F.	36100 S.F.		36100 S.F.	50900 S.F.
81	HARMON E. & GWENDOLYN L. DICKEY	GLENDIVE	87000 S.F.	25925 S.F.		25925 S.F.	61075 S.F.
82	HARMON E. & GWENDOLYN L. DICKEY	GLENDIVE	21501 S.F.	21501 S.F.		21501 S.F.	
83	HARMON E. & GWENDOLYN L. DICKEY	GLENDIVE	34448 S.F.	34448 S.F.		34448 S.F.	
84 & A	WILLARD F. IRENE KENT	BLOOMFIELD RTE, GLENDIVE	70.67 AC.	1.83 AC.		1.83 AC.	88.84 AC.
85	GEO. W. & BETTY K. SCHERGER	WEST GLENDIVE	10.36 AC.	3.59 AC.		3.59 AC.	6.77 AC.
86	HUMBLE OIL CO.	GLENDIVE	8.12 AC.	2.83 AC.		2.83 AC.	5.24 AC.
87	NORTHERN PAC. R.W. CO.	ST. PAUL, MINN.	13.28 AC.	2.62 AC.		2.62 AC.	10.15 AC.
88	MISSOURI RIVER R.W. CO.			1.45 AC.		1.45 AC.	0.51 AC.
89	VERN G. PAULSON & J. L.	GLENDIVE		0.99 AC.		0.99 AC.	0.00
90	JOE CRISAFULLI & J. L.	GLENDIVE		9.20 AC.		9.20 AC.	
94	DAWSON COUNTY		20.00 AC.	0.25 AC.		0.25 AC.	19.75 AC.

FED. ROAD DIST. NO.	STATE	FED. AID PROJECT NO.	STATE NO.	SHEET NO.	TOTAL SHEETS
B	MONT.	1-G 94-6(1) 208	8946-01	10	22

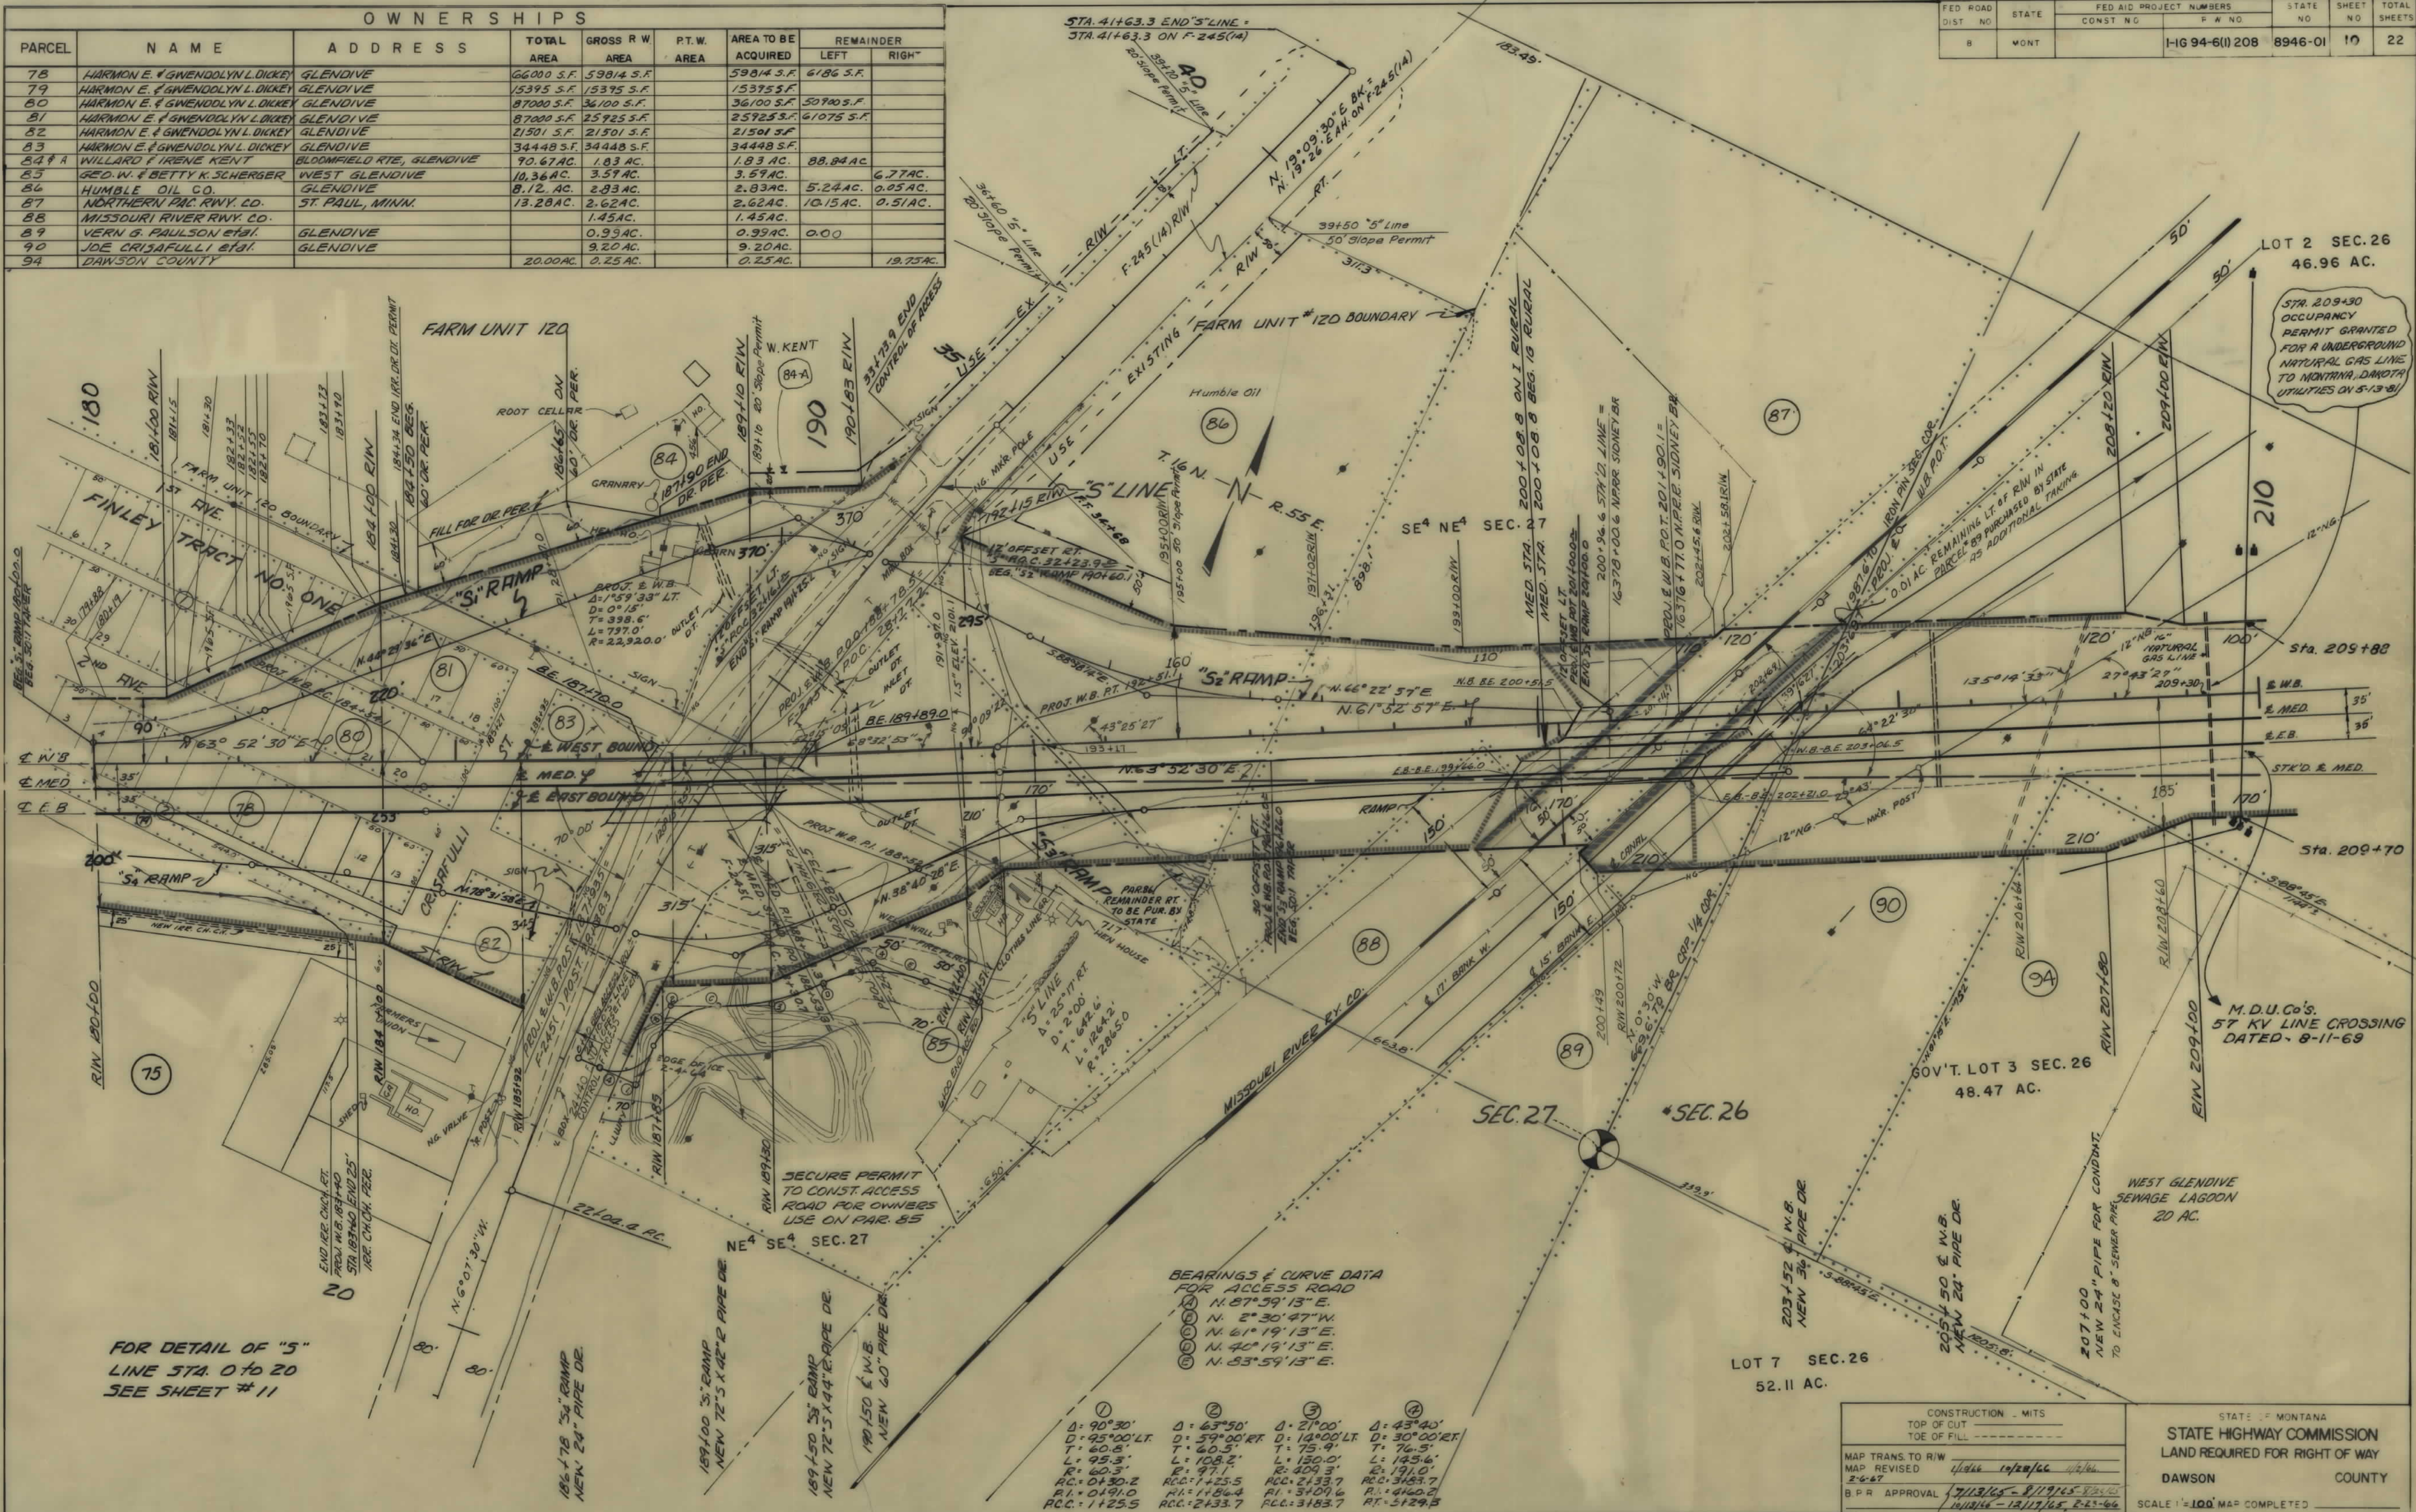

FOR DETAIL OF "S" LINE STA. 0 to 20 SEE SHEET # 11

BEARINGS & CURVE DATA FOR ACCESS ROAD
① N. 87° 59' 13" E.
② N. 2° 30' 47" W.
③ N. 61° 19' 13" E.
④ N. 40° 19' 13" E.
⑤ N. 53° 59' 13" E.

① D: 90° 30' D: 45° 00' LT. T: 60.8' L: 108.3' R: 60.3' RC: 0+30.2 PI: 0+91.0 PCC: 1+25.5	② D: 63° 50' D: 59° 00' RT. T: 60.5' L: 108.3' R: 60.3' RC: 1+25.5 PI: 1+86.4 PCC: 2+33.7	③ D: 21° 00' D: 14° 00' LT. T: 75.9' L: 150.0' R: 409.3' RC: 2+33.7 PI: 3+09.6 PCC: 3+83.7	④ D: 43° 40' D: 30° 00' RT. T: 76.3' L: 145.6' R: 191.0' RC: 3+83.7 PI: 4+60.2 RT: 5+29.5
---	---	--	---


CONSTRUCTION LIMITS	
TOP OF CUT	-----
TOE OF FILL	-----
MAP TRANS. TO R/W	4/18/66 10/20/66 4/1/66
MAP REVISED	2-6-67
B.P.R. APPROVAL	7/13/65-8/19/65-8/24/65 10/11/66-12/17/66-2-23-66

STATE OF MONTANA
LAND REQUIRED FOR RIGHT OF WAY
DAWSON COUNTY
SCALE 1"=100' MAP COMPLETED

1-31-67, 3-8-67, 5-21-67, 10-14-68, 8-26-69

OWNERSHIPS								
PARCEL	NAME	ADDRESS	TOTAL AREA	GROSS R/W AREA	R.T.W. AREA	AREA TO BE ACQUIRED	REMAINDER	
							LEFT	RIGHT
90	JOE CRISAFULLI et al.	GLENDIVE		320 AC.		320 AC.		
91	A.E. MARCOTTE	BOX 442, GLENDIVE	1.51 AC.	1.09 AC.		1.09 AC.	0.01 AC.	0.41 AC.
92	JOSEPH F. CRISAFULLI et al.	WEST GLENDIVE		0.98 AC.		0.98 AC.		
93	JOSEPH F. CRISAFULLI et al.	WEST GLENDIVE	320.21 AC.	32.34 AC.		32.34 AC.	83.05 AC.	204.82 AC.
90 & 92	JOSEPH F. CRISAFULLI et al.	" "	34.30 AC.	10.18 AC.		10.18 AC.	19.95 AC.	62.67 AC.
94	DAWSON COUNTY	" "	20.00 AC.	0.25 AC.		0.25 AC.		19.75 AC.

FED. ROAD DIST. NO.	STATE	FED. AID PROJECT NO.	STATE	SHEET NO.	TOTAL SHEETS
8	MONT.	1-IG 94-6(1)208	89/6-01	12	22

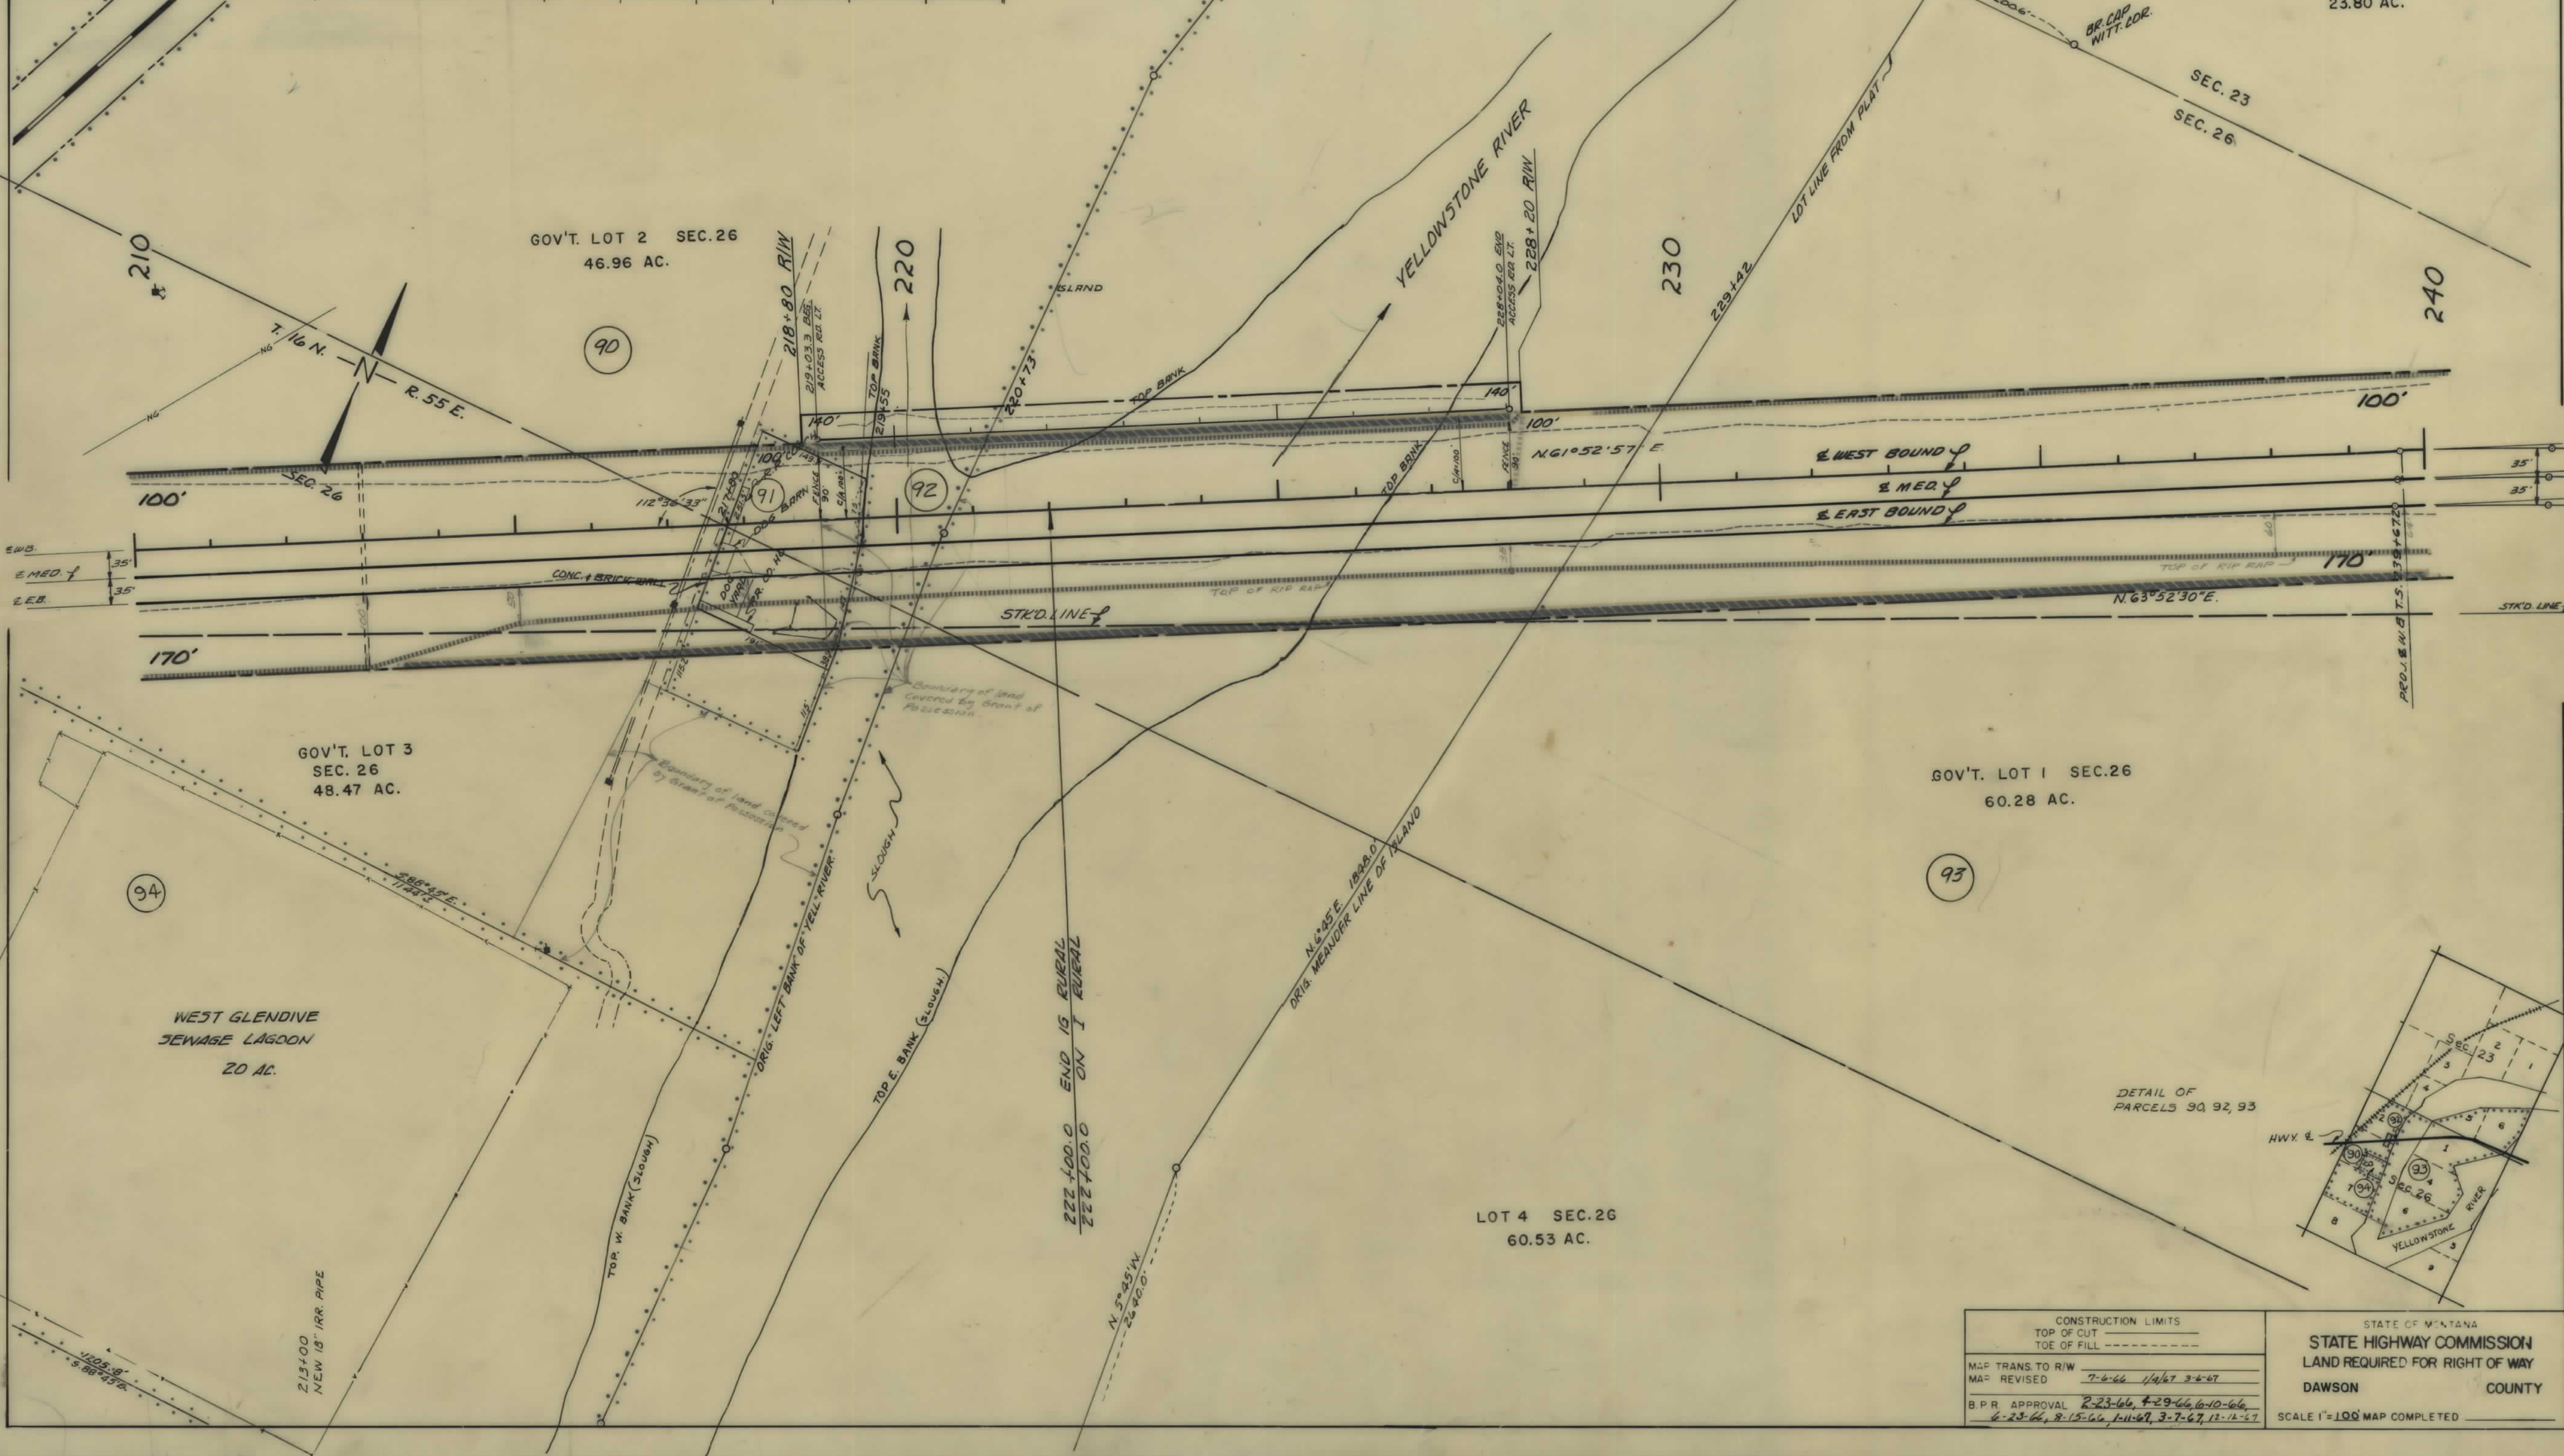

CONSTRUCTION LIMITS		STATE OF MONTANA	
TOP OF CUT	-----	STATE HIGHWAY COMMISSION	
TOE OF FILL	-----	LAND REQUIRED FOR RIGHT OF WAY	
MAP TRANS. TO R/W	7-6-66 1/4/67 3-6-67	DAWSON COUNTY	
MAP REVISED	2-23-66, 4-29-66, 6-10-66, 6-23-66, 8-15-66, 1-11-67, 3-7-67, 12-12-67	SCALE 1"=100' MAP COMPLETED	

OWNERSHIPS							
PARCEL	N A M E	A D D R E S S	TOTAL AREA	GROSS RAW AREA	P.T.W. AREA	AREA TO BE ACQUIRED	REMAINDER
							LEFT RIGHT
95	U. S. A.			70.33		70.33	

FED. ROAD DIST. NO.	STATE	FED. AID PROJECT NO.'S		STATE NO.	SHEET NO.	TOTAL SHEETS
		CONST. NO.	R/W NO.			
8	MONT.		1-IG-94-6(1)208	8946-01	14	22




T. 16 N. - R. 55 E.

T. 16 N. - R. 56 E.

CONSTRUCTION LIMITS		STATE OF MONTANA	
TOP OF CUT	-----	STATE HIGHWAY COMMISSION	
TOE OF FILL	-----	LAND REQUIRED FOR RIGHT OF WAY	
MAP TRANS. TO R/W	-----	DAWSON COUNTY	
MAP REVISED	-----	SCALE 1"=200'	
B.P.R. APPROVAL	2-23-66, 3-10-66, 6-10-66		

OWNERSHIPS								
PARCEL	NAME	ADDRESS	TOTAL AREA	GROSS R.W. AREA	P.T.W. AREA	AREA TO BE ACQUIRED	REMAINDER	
							LEFT	RIGHT
96	ELK'S COUNTRY CLUB	GLENDALE	143.25 AC.	32.04 AC.	2.44 AC.	29.60 AC.	92.25 AC.	18.96 AC.
98	BADLANDS REST HOME	"		0.42 AC.		0.42 AC.		
99	CITY OF GLENDALE	"		1.73 AC.	0.93 AC.	0.80 AC.		
100	N.R.R. CO.	"		32.53 AC.	13.08 AC.	19.50 AC.		
101	BADLANDS REST HOME	"		0.33 AC.		0.33 AC.		
98 & 101	BADLANDS REST HOME	"	10.00 AC.	0.75 AC.		0.75 AC.		9.25 AC.


FED. ROAD DIST. NO.	STATE	FED. AID PROJECT NUMBERS	STATE NO.	SHEET NO.	TOTAL SHEETS
8	MONT.	CONSTR. NO. R.W. NO.	1-IG 94-6(1)208	8946-01	16
					22

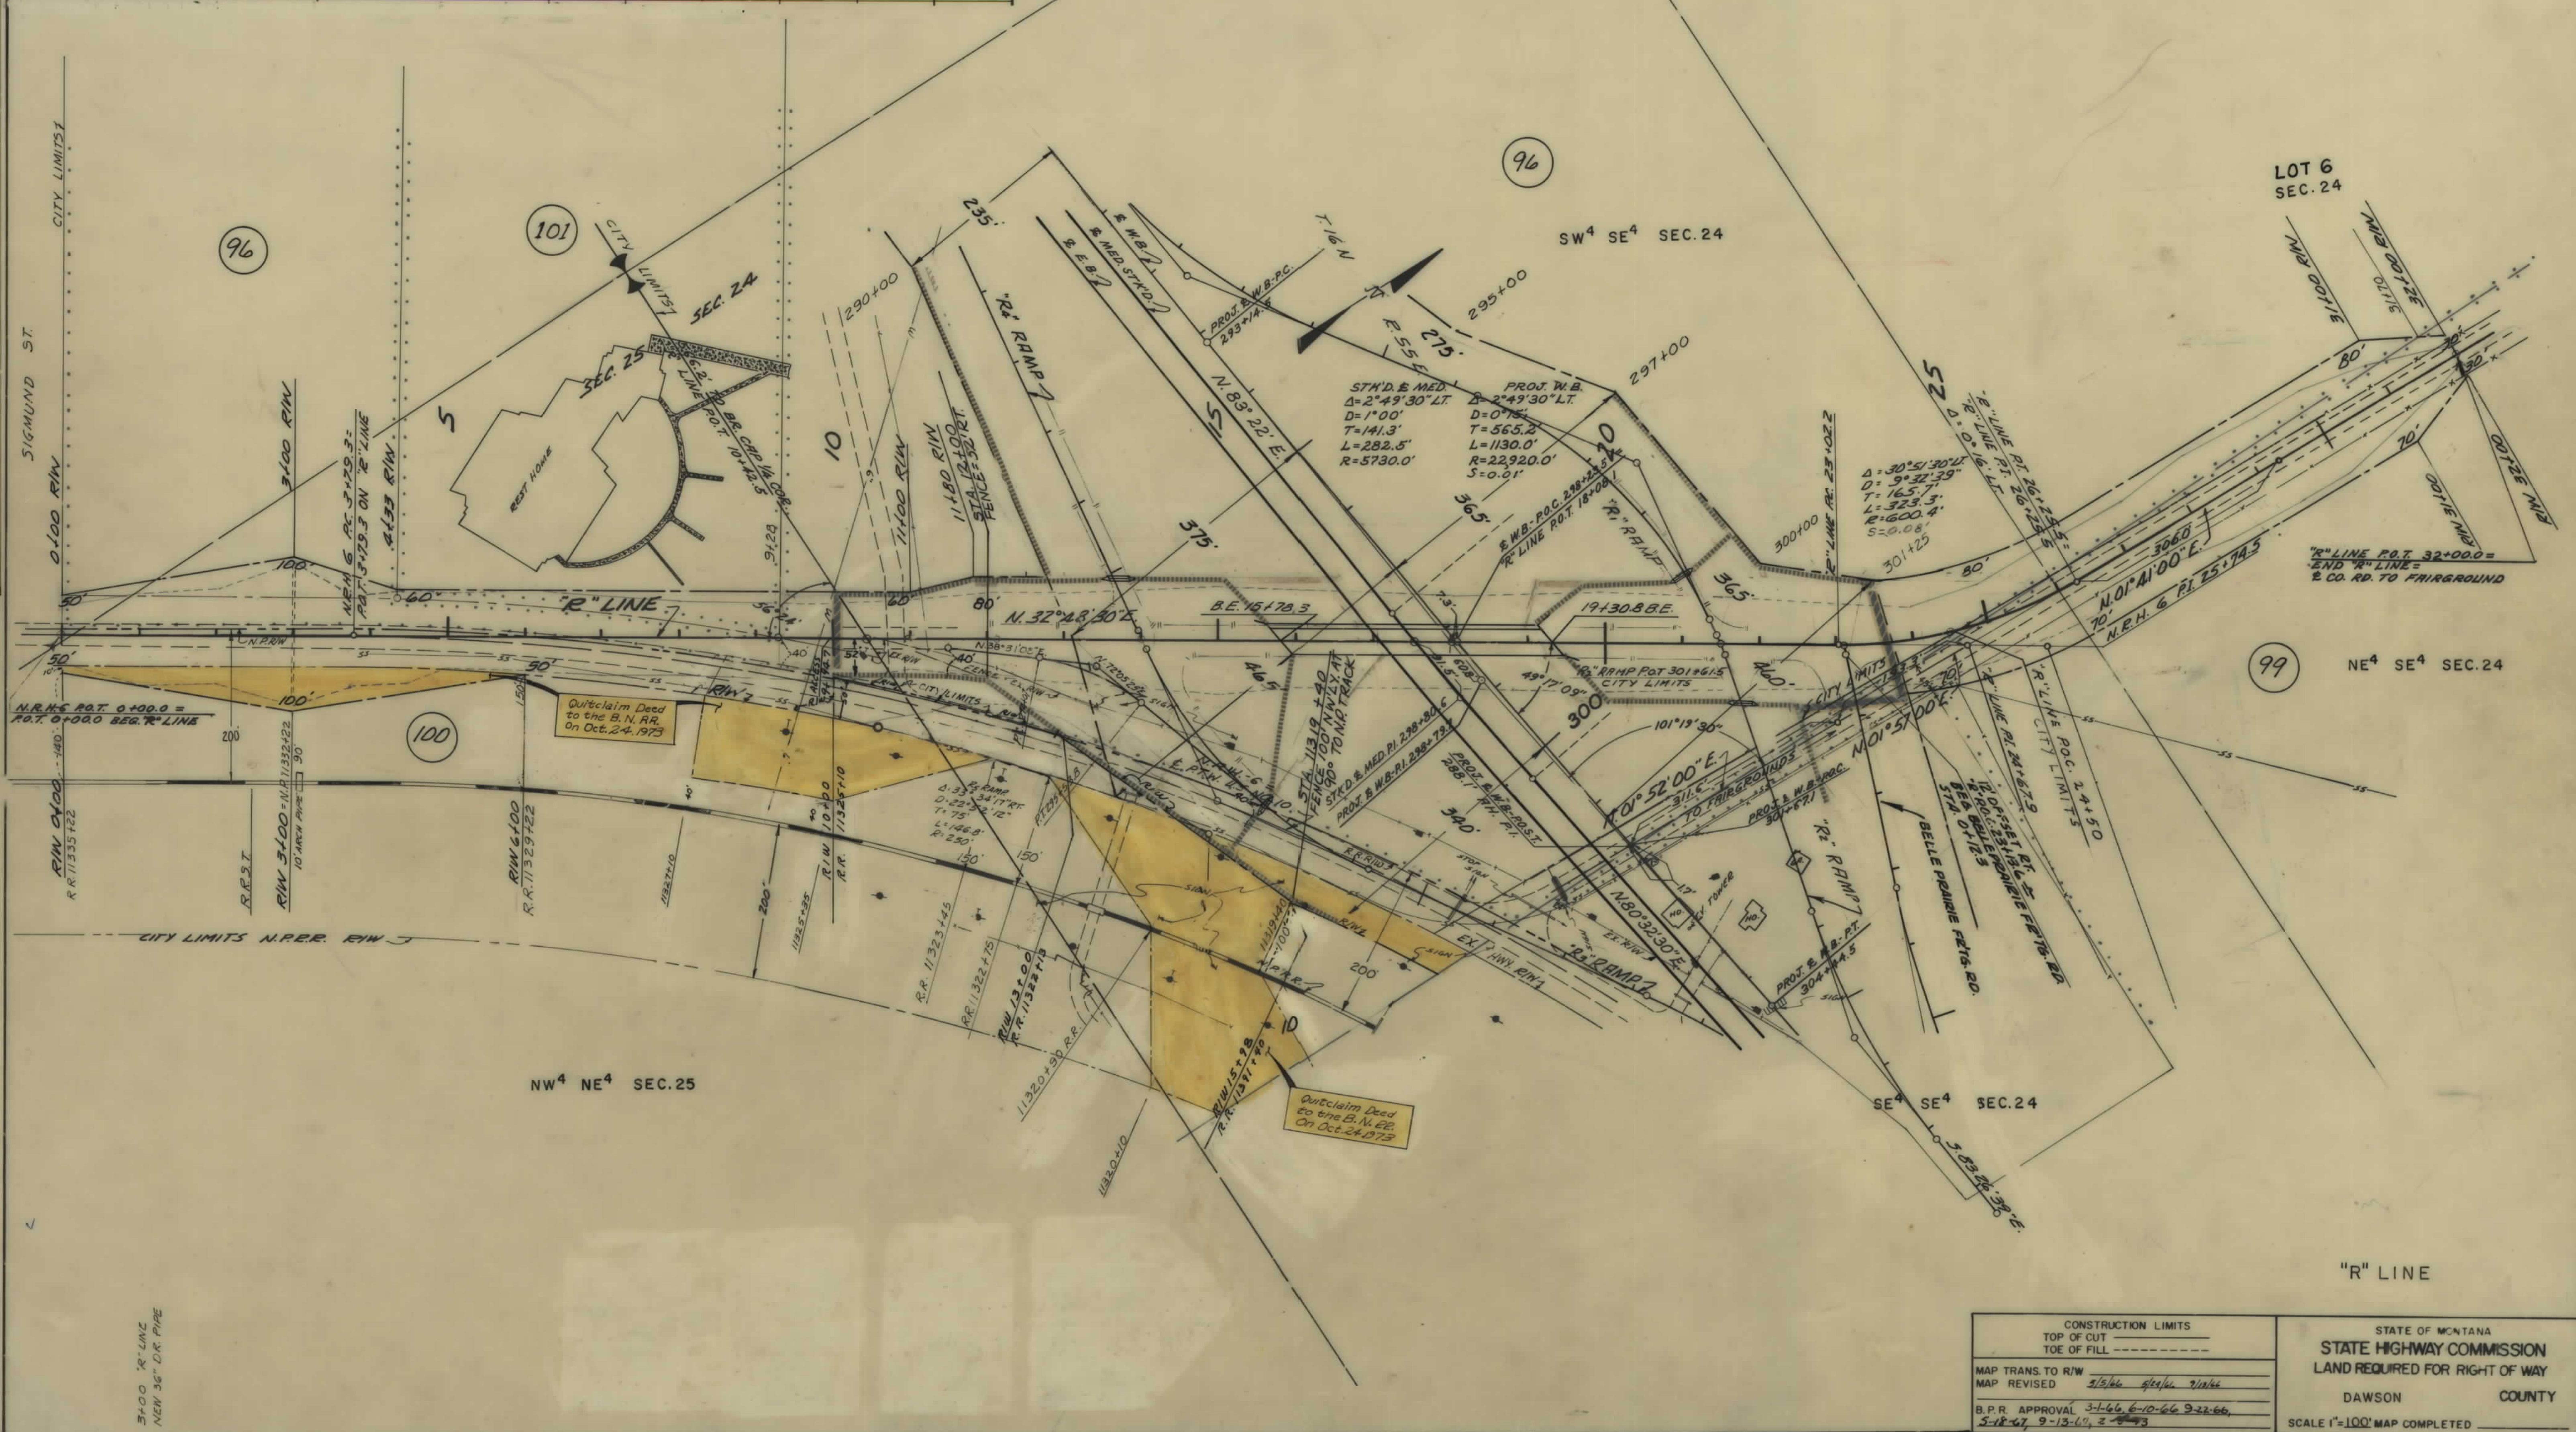

CONSTRUCTION LIMITS		STATE OF MONTANA	
TOP OF CUT	-----	STATE HIGHWAY COMMISSION	
TOE OF FILL	-----	LAND REQUIRED FOR RIGHT OF WAY	
MAP TRANS. TO R/W	5/5/66 6/10/66 9/1/66	DAWSON	COUNTY
MAP REVISED	3-18-67 9-13-67 3-8-68	SCALE 1"=100' MAP COMPLETED	
B.P.R. APPROVAL	3-18-67 6-10-66 9-22-66		

OWNERSHIPS							
PARCEL	NAME	ADDRESS	TOTAL AREA	GROSS R/W AREA	P.T.W. AREA	AREA TO BE ACQUIRED	REMAINDER
102	ELIZABETH GERALD & GEORGE J. FAGER	BELLE PRAIRIE RTE, GLENDIVE	5.31	3.87	3.87	1.44	
103	GEORGE J. & MARY A. FAGER	BELLE PRAIRIE RTE, GLENDIVE	0.18	0.18	0.18		
104	CITY OF GLENDIVE		21.53	10.34	11.19		
100	N. P. RY. CO.		32.58	13.08	19.50		
105	M.N. GUELFF FARMS INC.	GLENDIVE	7.24	2.04	2.04	5.20	
106	RAYMOND & HELEN M. EVINRUDE	BELLE PRAIRIE RTE, GLENDIVE	1.10	0.15	0.15	0.95	
107	FORREST L. & LYDIA HILLIER	" " "	1.66	0.25	0.25	1.41	
108	CITY OF GLENDIVE		13.83	0.78	0.78	13.05	
99 + 104	CITY OF GLENDIVE	GLENDIVE	344.08 ±	23.26	11.27	320.82 ±	
104-L1	GEORGE KRUG				LESSER'S INTEREST		
104-L2	MORRIS SELVIG				"		
104-L3	GATE WAY MUSEUM				"		
104-L4	NORINE FOODS INC.				"		
104-L5	A.C. MILNE				"		
104-L6	HOUCK TRANSPORT CO. & HIBALL CONTRACTORS				"		
104-L7	KUEBEN VOGEL				"		


FED. ROAD DIST. NO.	STATE	FED. AID PROJECT NO.	STATE	SHEET NO.	TOTAL SHEETS
8	MONT.	1-1694-6(1)208	8946-01	17	22

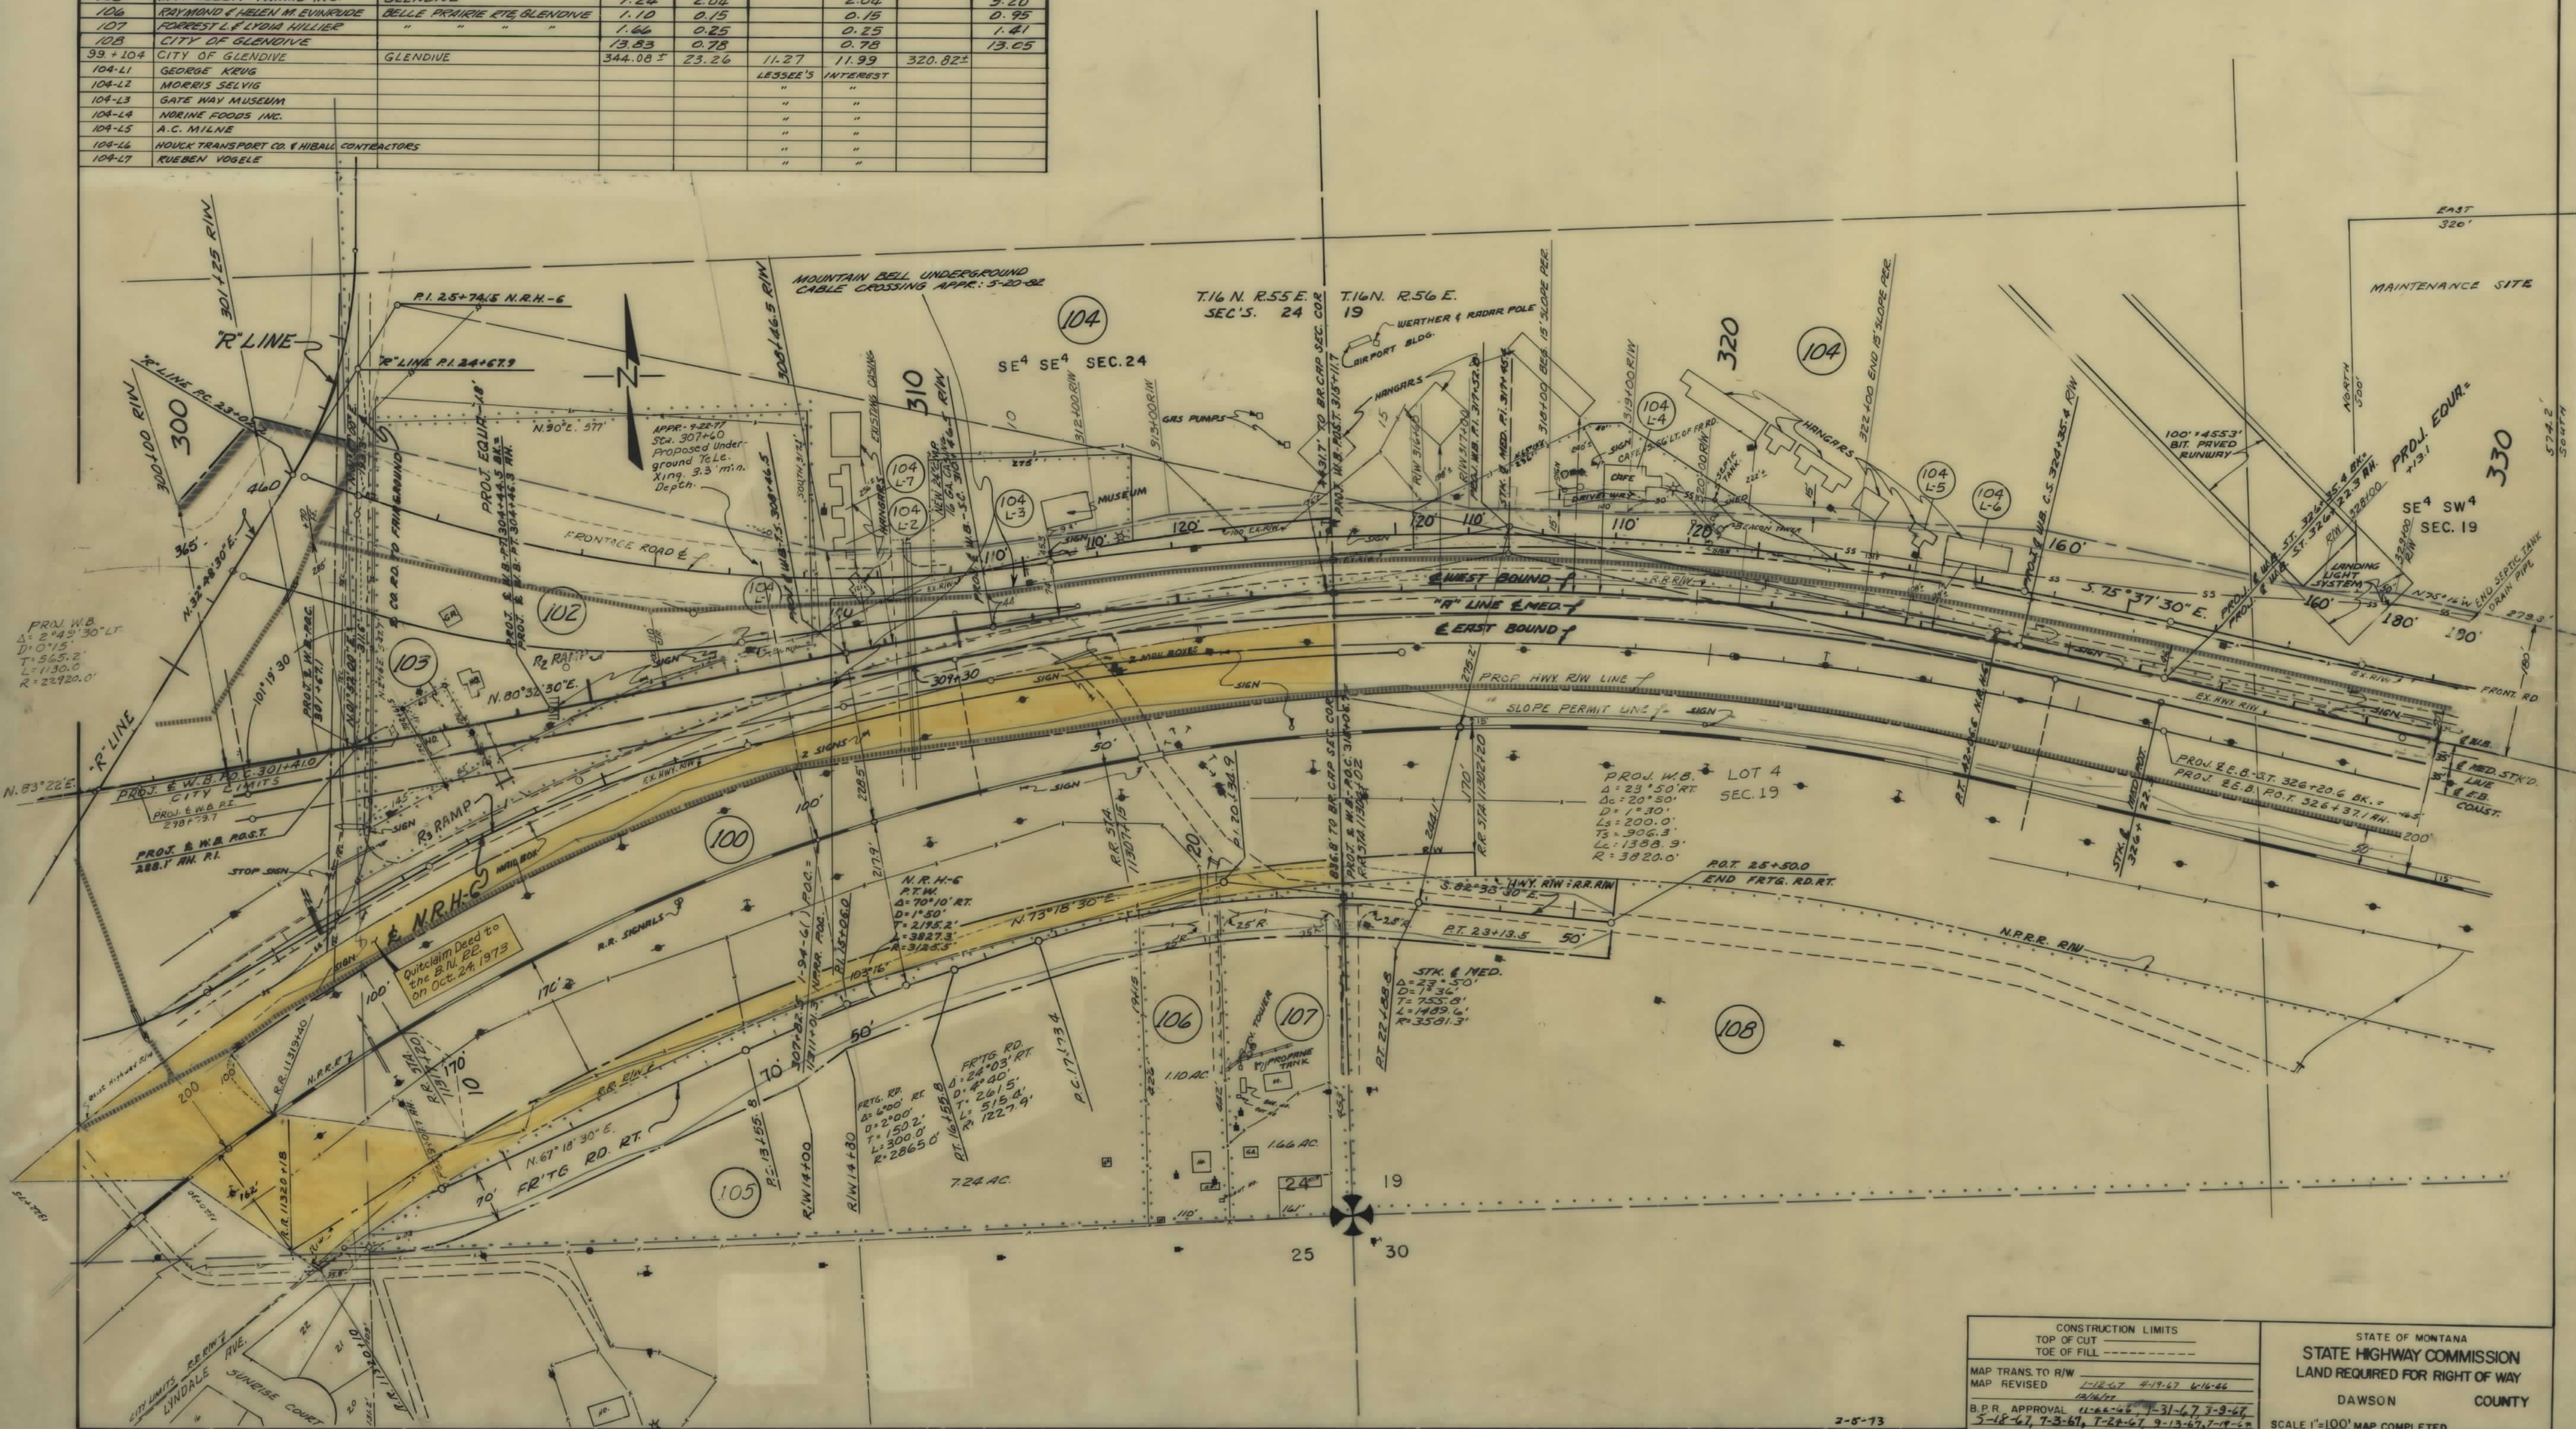

CONSTRUCTION LIMITS		STATE OF MONTANA	
TOP OF CUT	-----	STATE HIGHWAY COMMISSION	
TOE OF FILL	-----	LAND REQUIRED FOR RIGHT OF WAY	
MAP TRANS. TO R/W	1-12-67 4-19-67 6-16-66	DAWSON COUNTY	
MAP REVISED	12/16/77	SCALE 1"=100' MAP COMPLETED	
B.P.R. APPROVAL	11-22-66, 7-31-67, 7-9-67, 5-18-67, 7-3-67, 7-22-67, 9-13-67, 7-17-67		

OWNERSHIPS							
PARCEL	NAME	ADDRESS	TOTAL AREA	GROSS R/W AREA	R.T.W. AREA	AREA TO BE ACQUIRED	REMAINDER LEFT RIGHT
100	NORTHERN PACIFIC RAILWAY			35.24	19.08	22.18	
104	CITY OF GLENDINE	GLENDINE, MONT.		21.53	10.34	11.19	
109	M.N. GUELFY FARMS, INC.	GLENDINE, MONT.	1690.07	9.47		9.47	1680.60
110	OLGA HELLAND	BELLE PRAIRIE RT - GLENDINE, MONT.	506.11	47.36	9.04	38.32	239.14 219.59
114	BELLE PRAIRIE TEL. CO. - AGREEMENT TO RELOCATE TEL. LINES						


FED. ROAD DIST. NO.	STATE	FED. AID PROJECT NUMBERS	STATE NO.	SHEET NO.	TOTAL SHEETS
8	MONT.	CONST. NO. R/W NO. 1-IG 94-6(1)208	8946-01	19	22

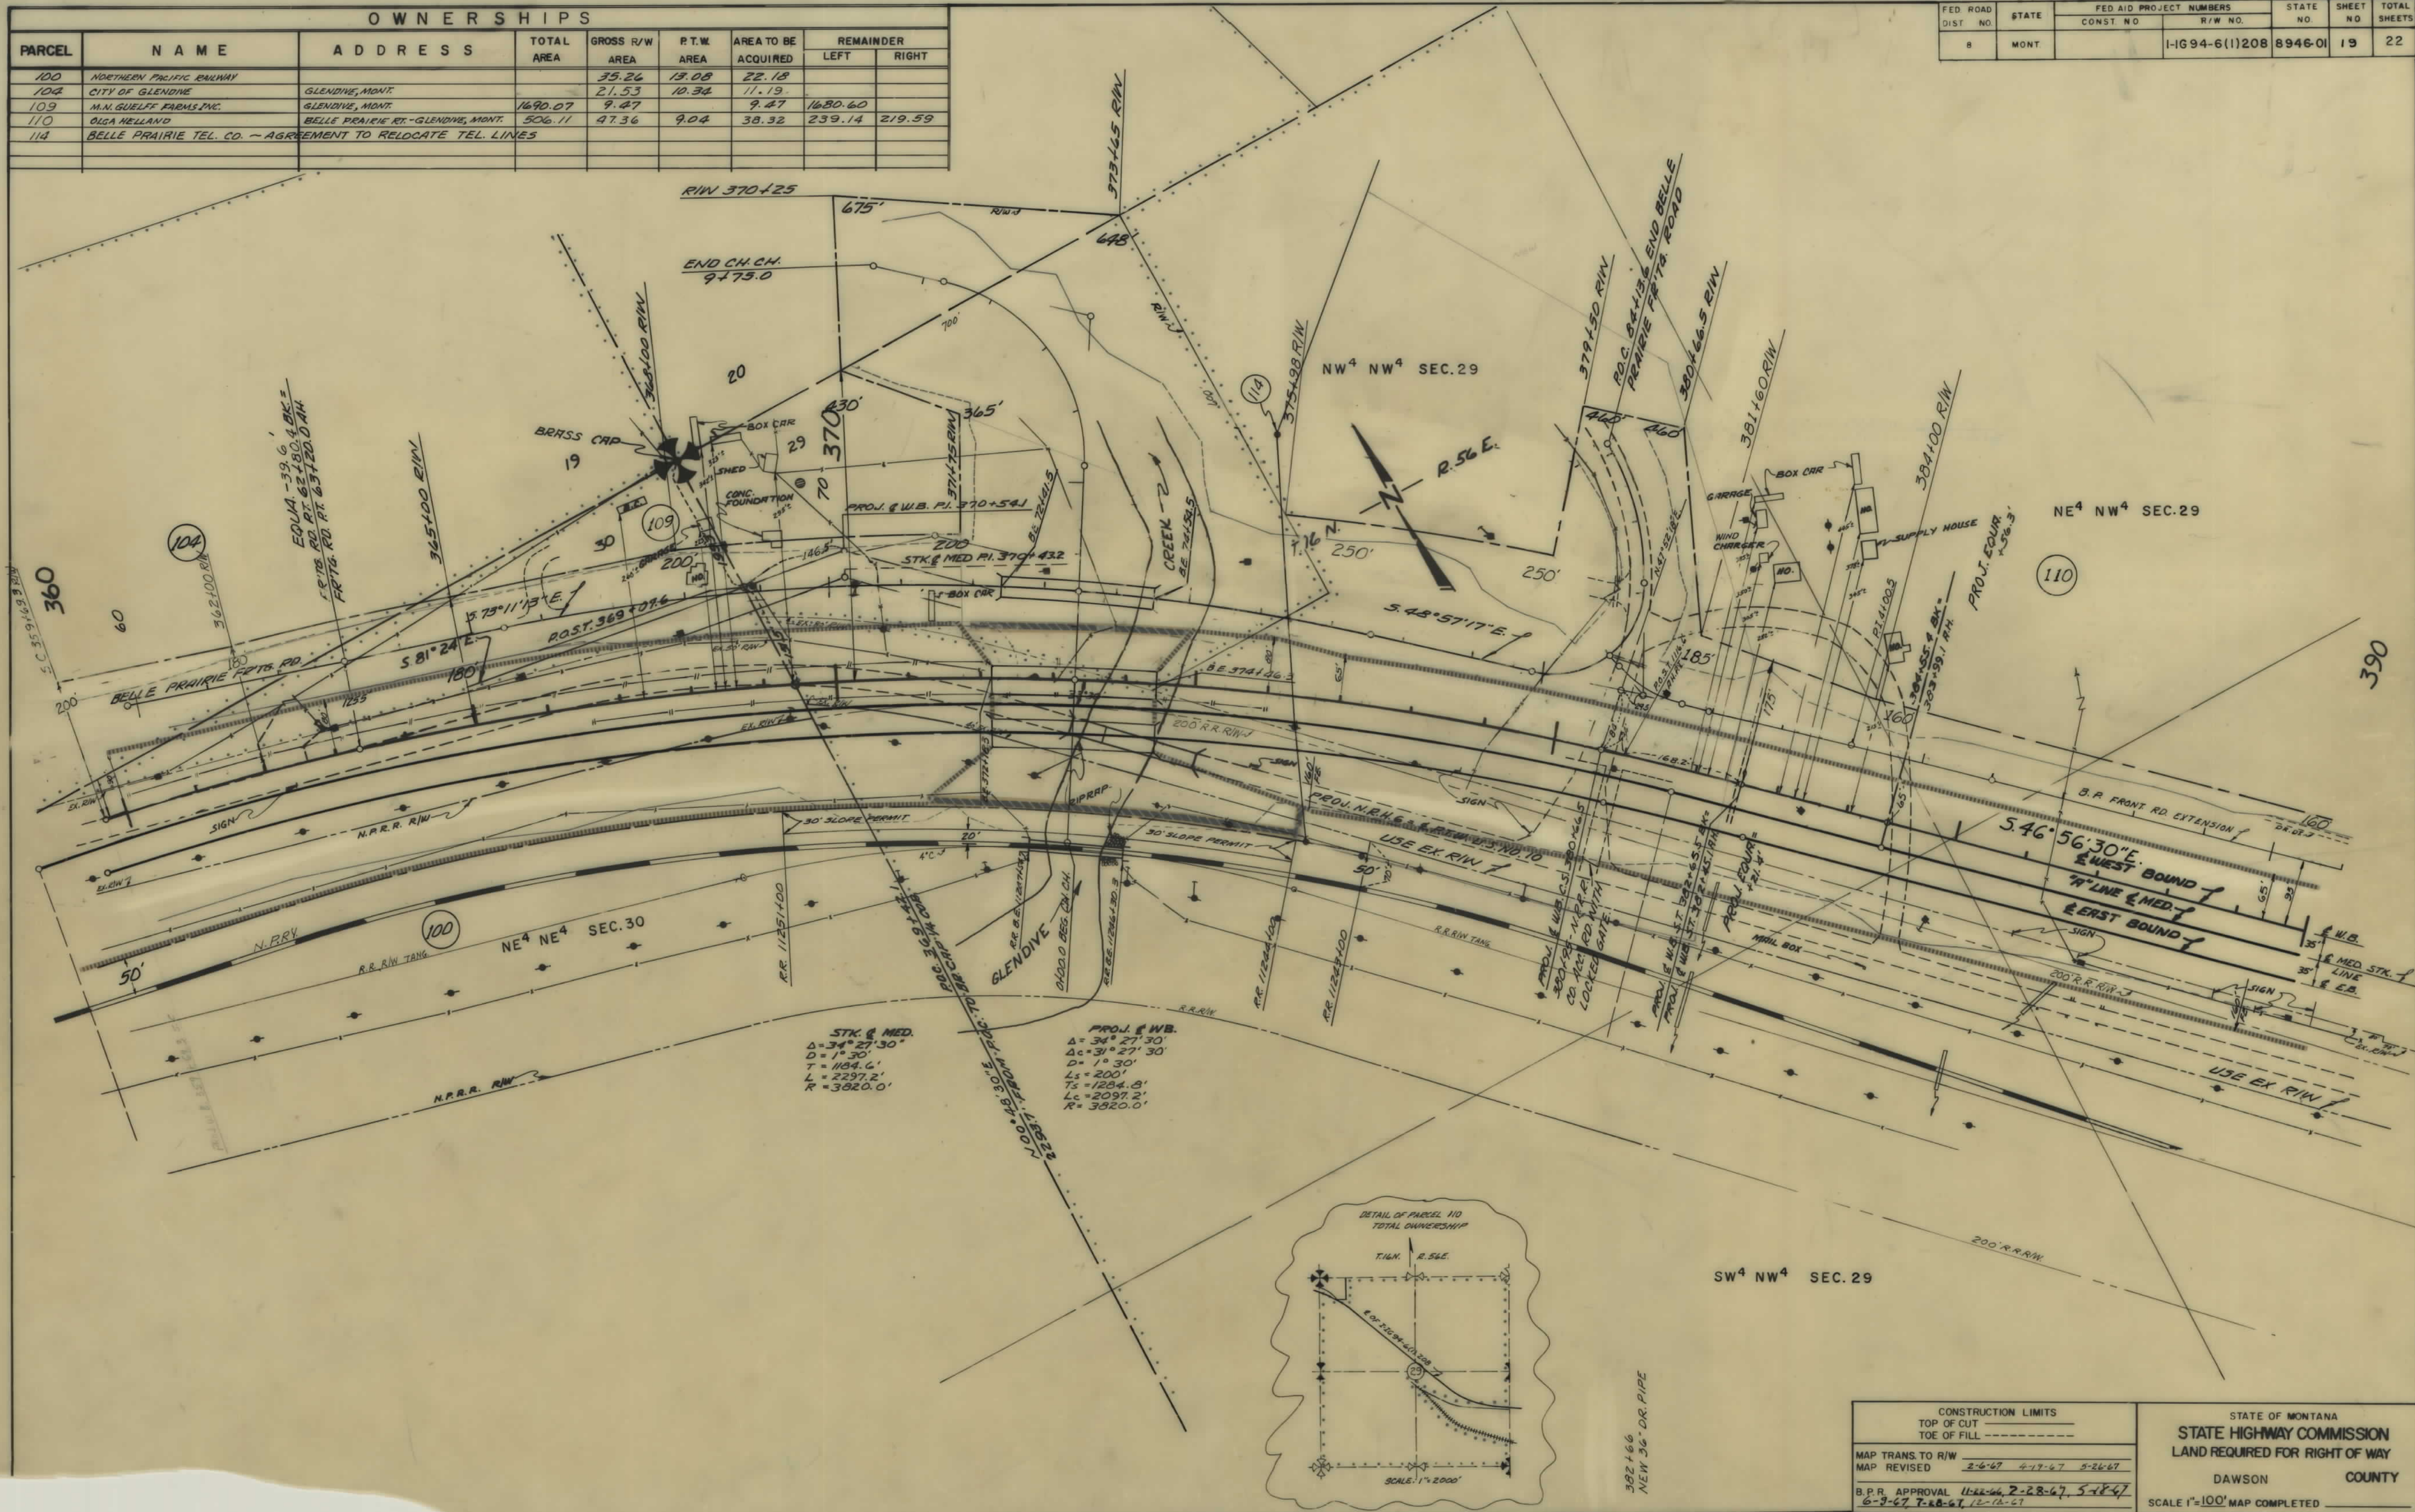

1-IG 94-6(1)280 SH-19 OF 22

OWNERSHIPS								
PARCEL	NAME	ADDRESS	TOTAL AREA	GROSS R/W AREA	P.T.W. AREA	AREA TO BE ACQUIRED	REMAINDER	
							LEFT	RIGHT
110	OLGA HELLAND	BELLE PRAIRIE RT. - GLENDIVE, MONT.	506.11	47.36	9.04	38.32	239.14	219.59
110.1	OLGA HELLAND-CONT. PUR. - THOMAS R. & MARIAN F. CRANE - GLENDIVE, MONT.		25.00	1.72		1.72		23.28
110.2	NANCY H. KAUSCH	GLENDIVE, MONT.	3.73	1.15		1.15	2.58	

FED. ROAD DIST. NO.	STATE	FED. AID PROJECT NUMBERS		STATE NO.	SHEET NO.	TOTAL SHEETS
		CONST. NO.	R/W NO.			
8	MONT.		I-IG-94-6(1)208	8946-01	21	22

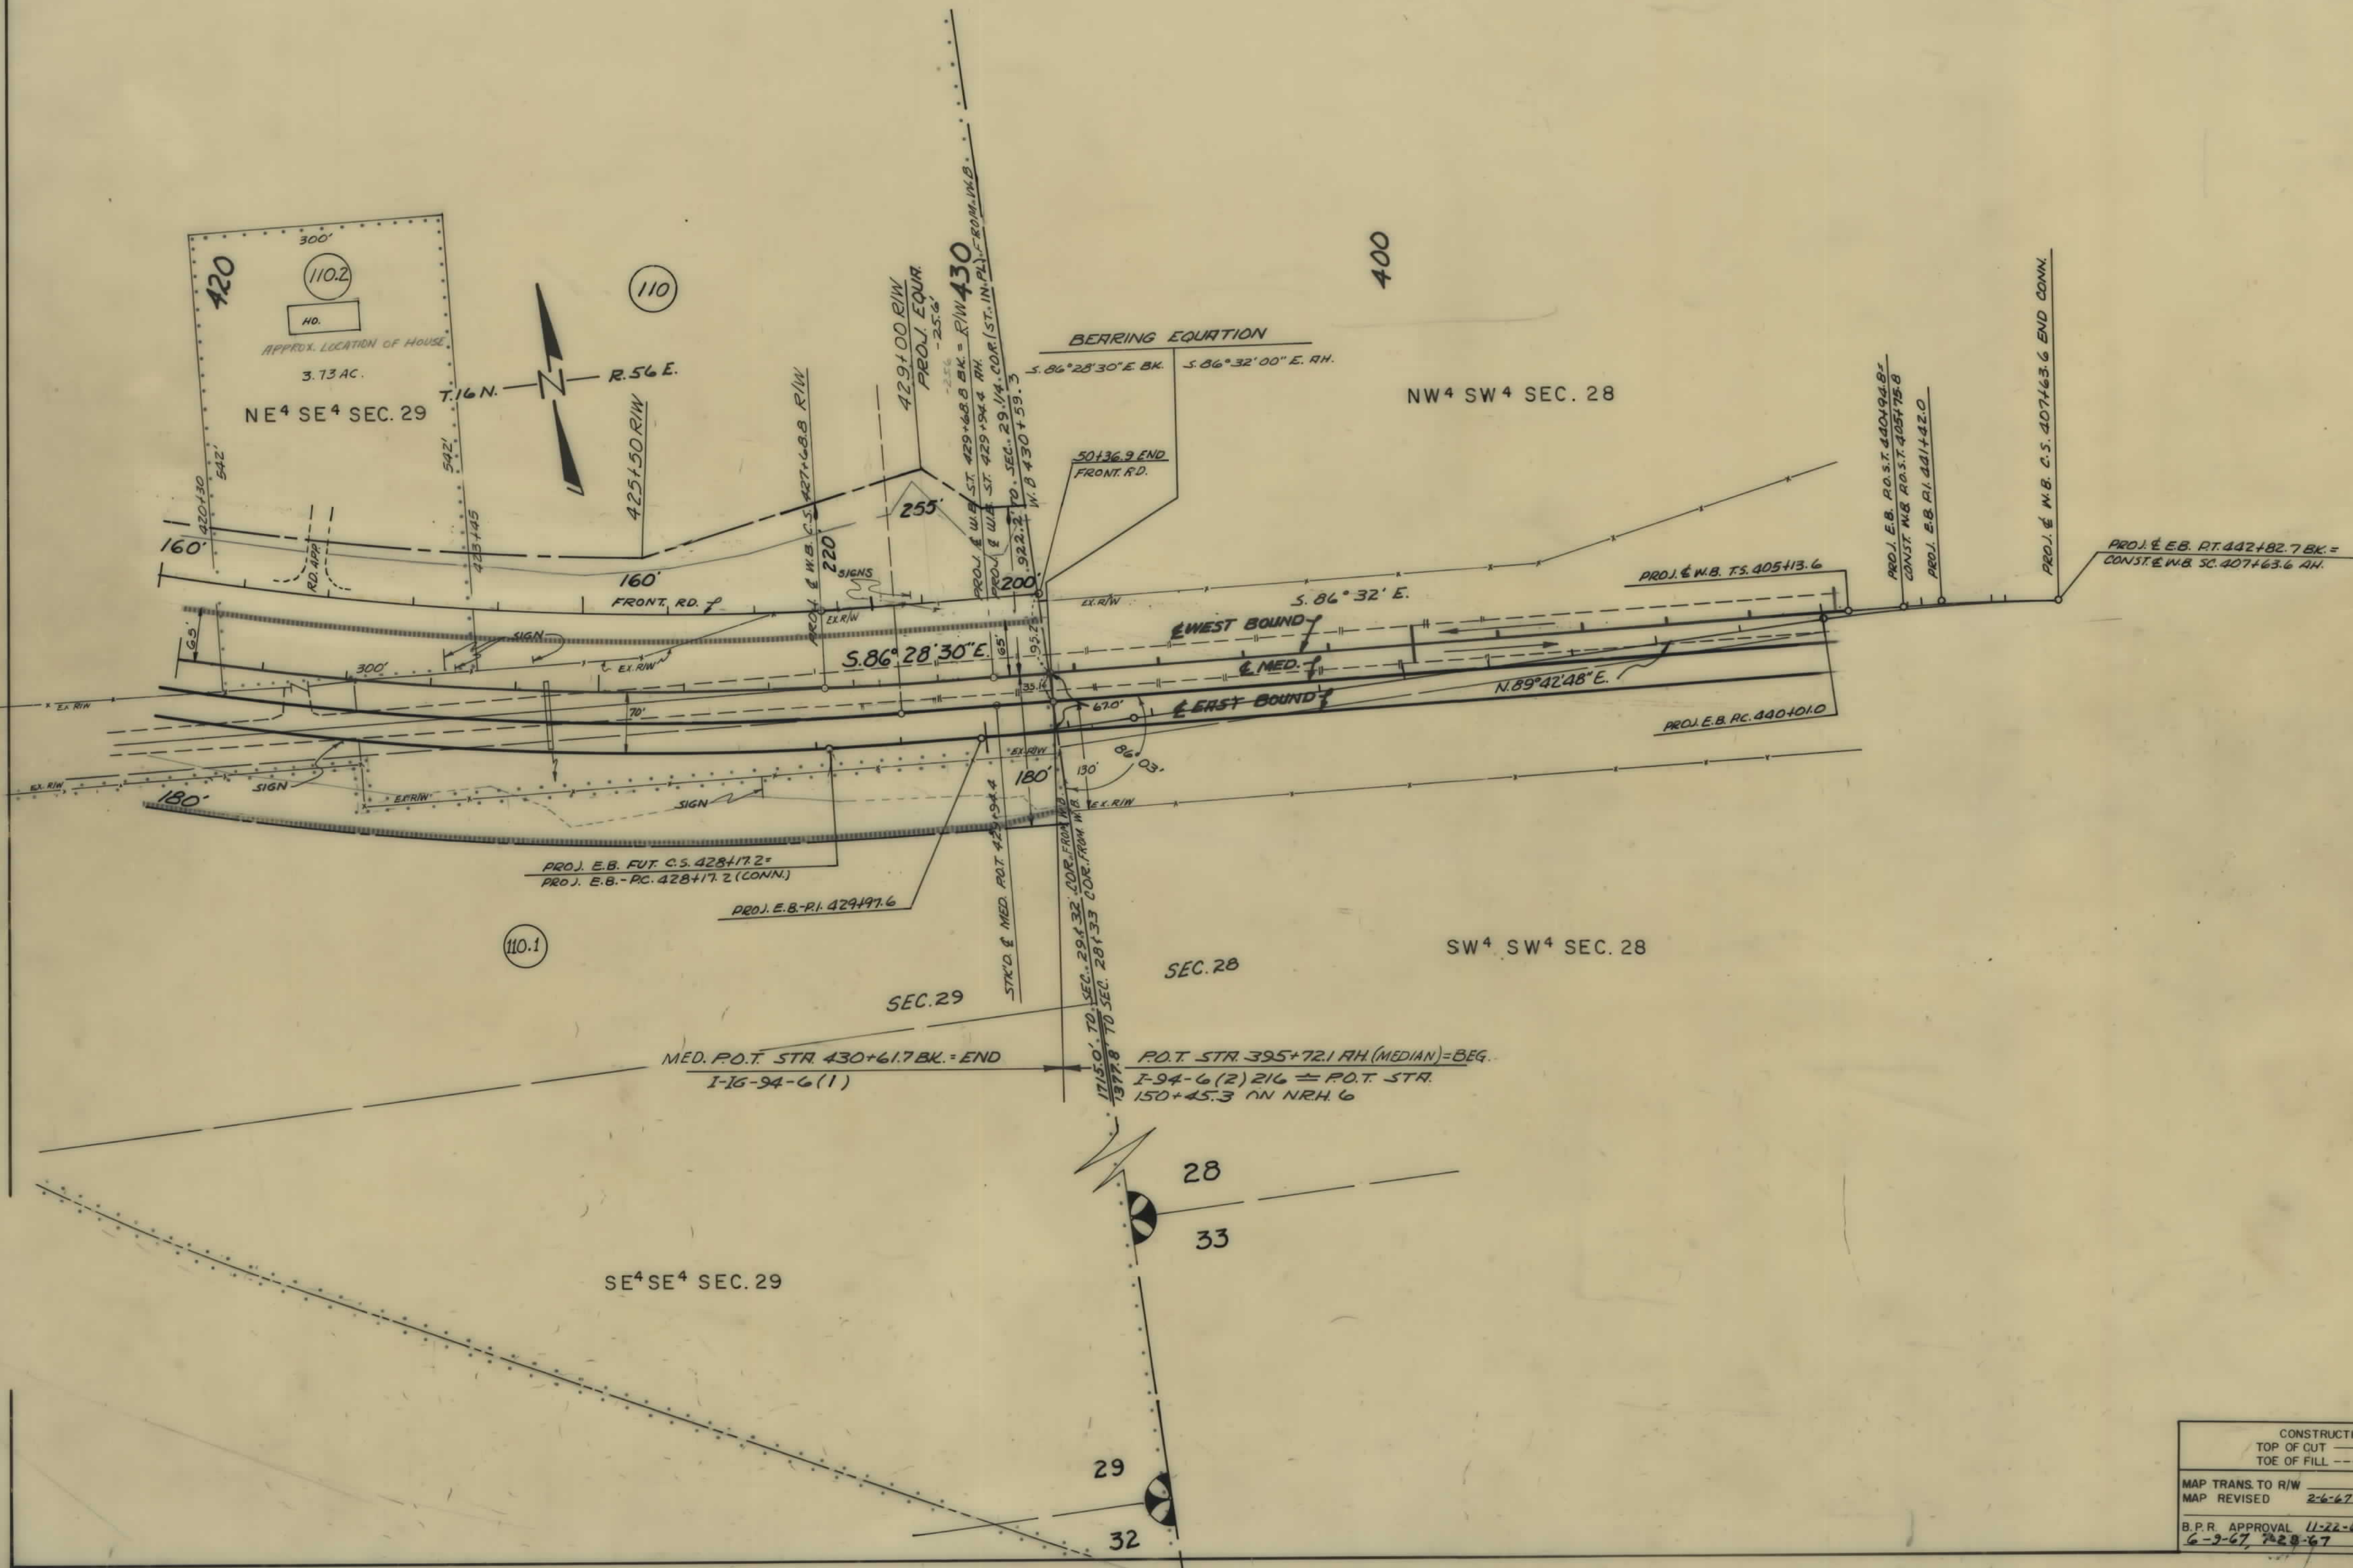

CONSTRUCTION LIMITS		STATE OF MONTANA	
TOP OF CUT	-----	STATE HIGHWAY COMMISSION	
TOE OF FILL	-----	LAND REQUIRED FOR RIGHT OF WAY	
MAP TRANS. TO R/W	-----	DAWSON COUNTY	
MAP REVISED	2-6-67	SCALE 1"=100' MAP COMPLETED	
B.P.R. APPROVAL	11-24-66, 2-28-67, 5-18-67		
	6-9-67, 7-28-67		

