


PLANS  
NOT  
TO  
SCALE







FED. ROAD DIST. NO.	STATE	FED. AID PROJECT NUMBERS		STATE NO.	SHEET NO.	TOTAL SHEETS
		CONST. NO.	R/W NO.			
8	MONT.	I-15-4(9)194	115-4(1)195	8154-01	28	28

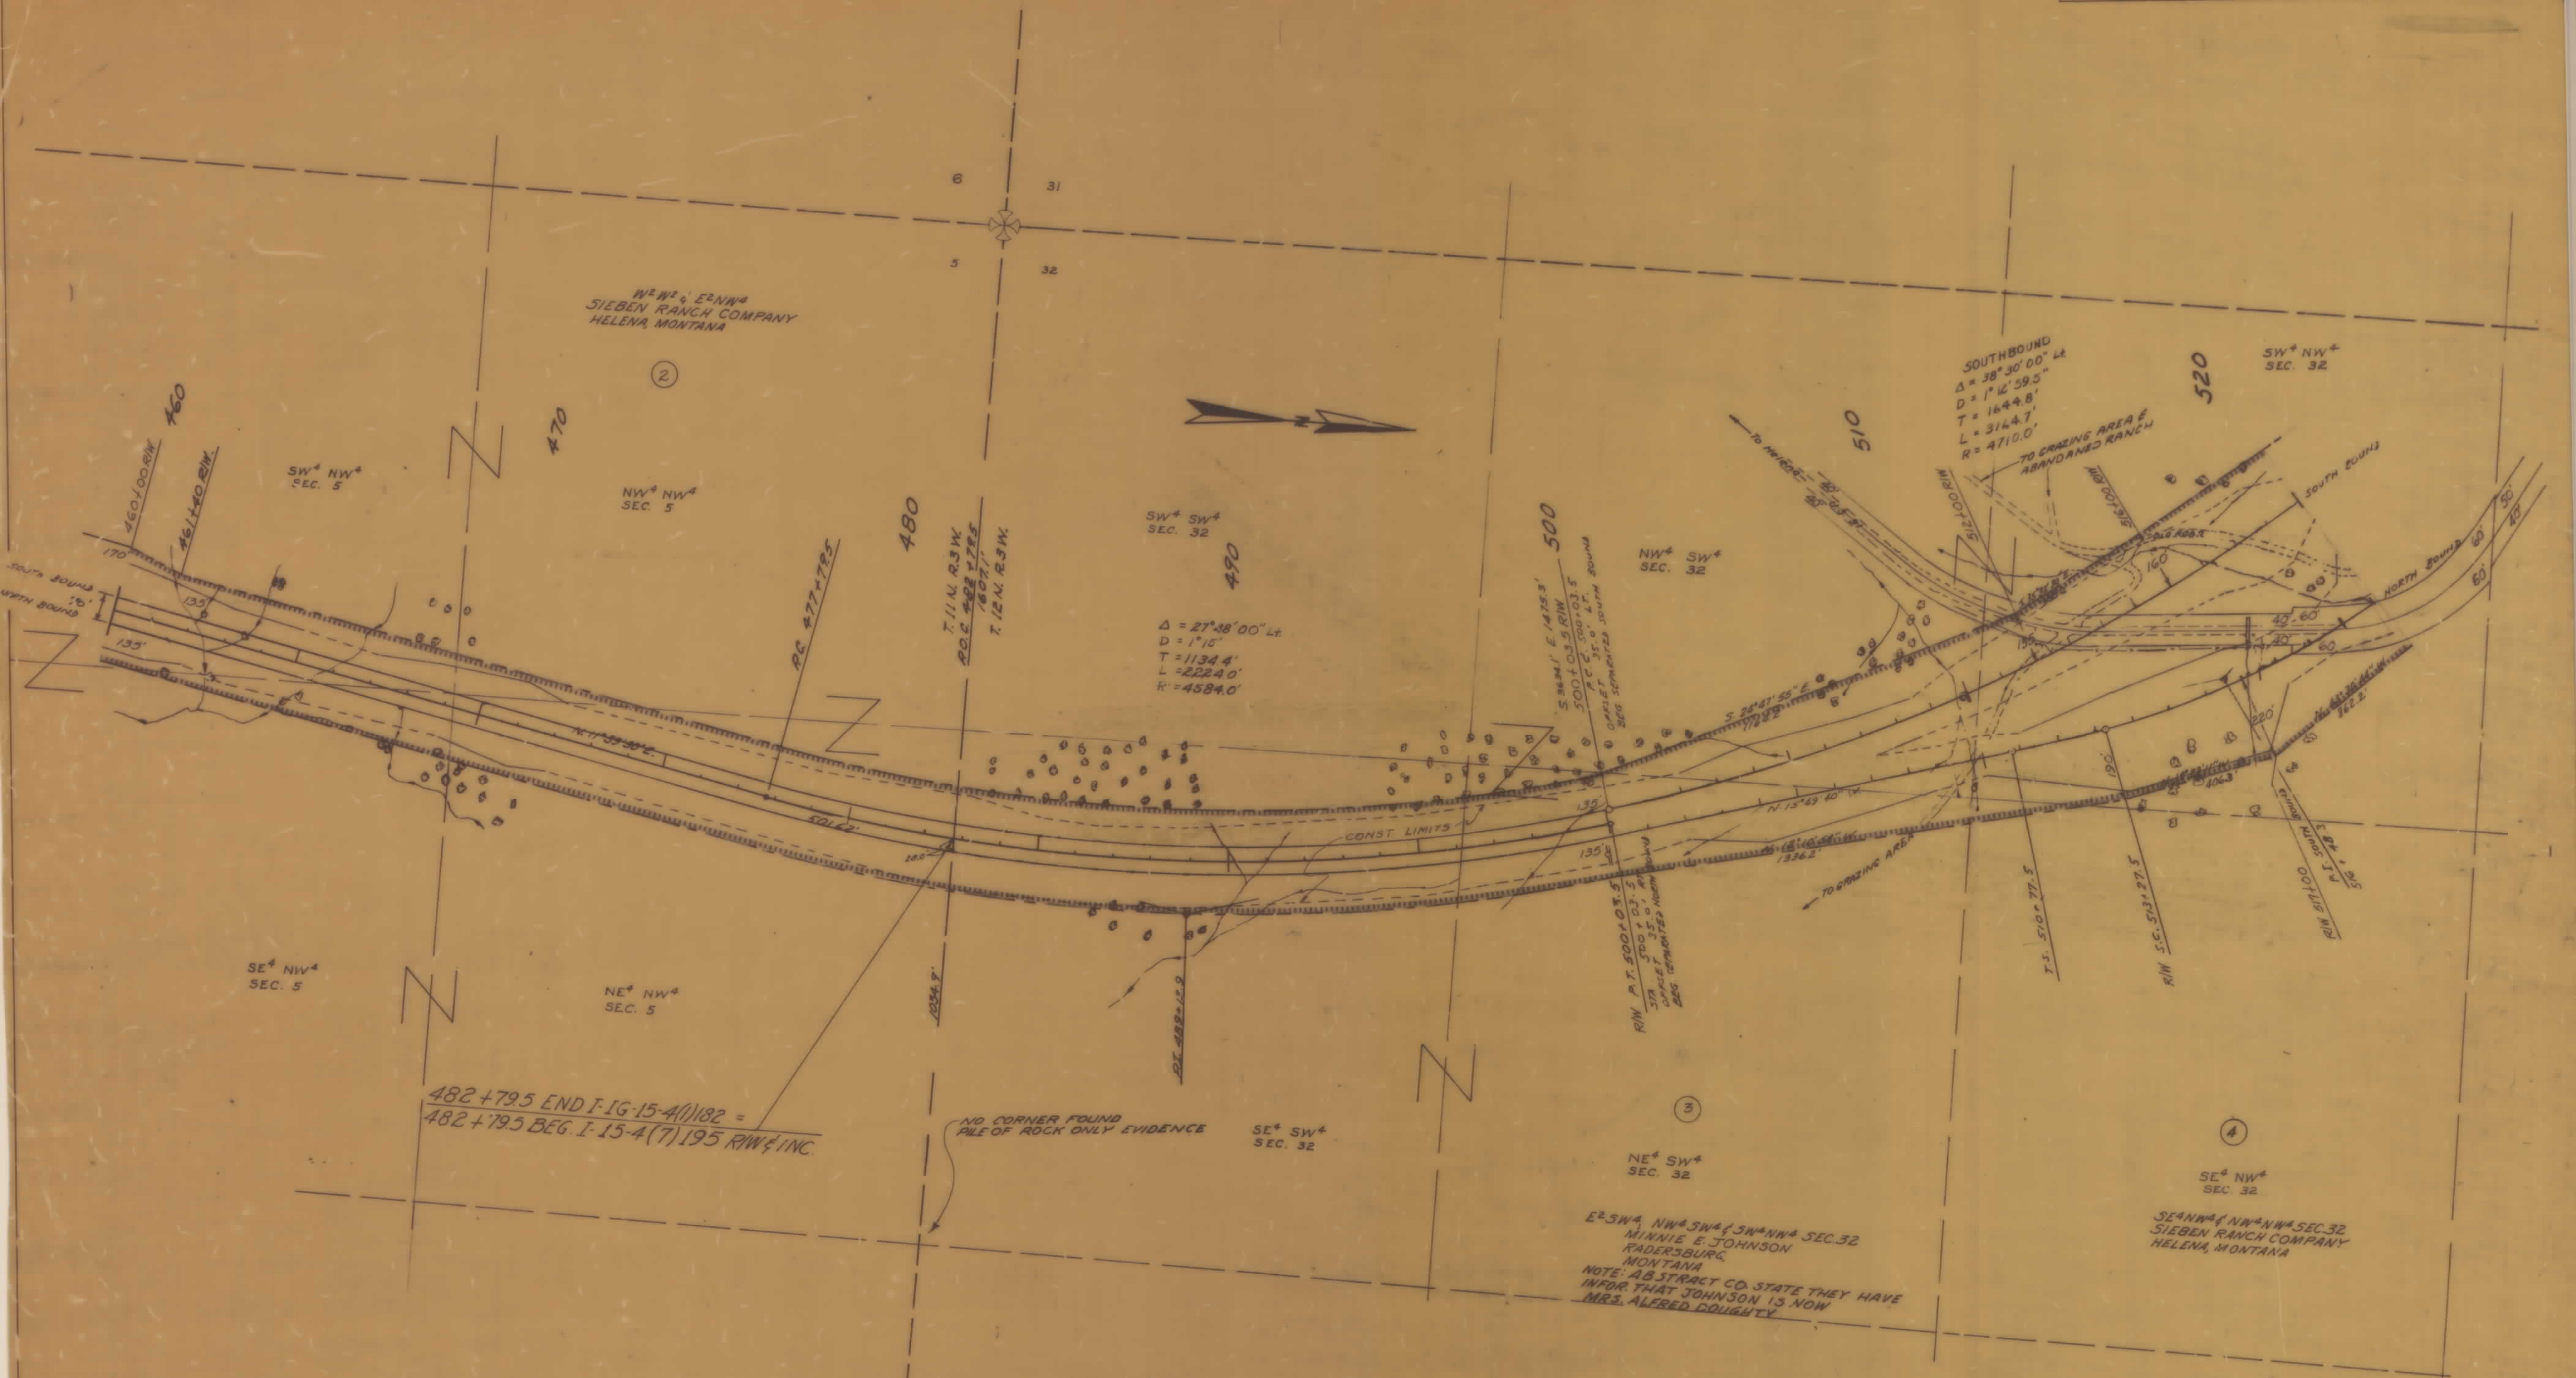

482+79.5 END I-15-4(1)182 =  
482+79.5 BEG. I-15-4(7)195 R/W & INC.

NO CORNER FOUND  
PILE OF ROCK ONLY EVIDENCE

E 1/4 SW 1/4 NW 1/4 SW 1/4 NW 1/4 SEC. 32  
MINNIE E. JOHNSON  
KADERSBURG,  
MONTANA  
NOTE: ABSTRACT CO. STATE THEY HAVE  
INFO. THAT JOHNSON IS NOW  
MRS. ALFRED DOUGHTY

SE 1/4 NW 1/4 SEC. 32  
SIEBEN RANCH COMPANY  
HELENA, MONTANA

B.P.R. APPR-3/18/61 - 5/27/61 - 7-7-61  
12/20/61

**CONSTRUCTION LIMITS**  
 --- FILL SLOPE  
 ——— CUT SLOPE

MAPS MADE	_____
MAPS REVISED	_____
MAPS TO BUR. PUB. ROADS	_____
MAPS COMPLETED	_____

STATE OF MONTANA  
 STATE HIGHWAY COMMISSION  
 LAND REQUIRED FOR RIGHT OF WAY  
 LEWIS & CLARK COUNTY  
 SCALE 1" = 200' MAP APPROVED BY \_\_\_\_\_

115-4(1)195 SH-28

5