


PLANS  
NOT  
TO  
SCALE



OWNERSHIPS										
PARCEL	NAME	ADDRESS	TOTAL AREA	GROSS R/W AREA	P.T.W. AREA	AREA TO BE ACQUIRED	REMAINDER		CONST. PERMIT AREA	EASEMENT AREA
							LEFT	RIGHT		
1	DUDLEY TOWER	BEVERLY HILLS, CALIFORNIA	114.0 AC.	5.9 AC.	1.9 AC.	4.0 AC.	108.1 AC.			0.4 AC.
2	BENJAMIN & SHIRLEY RICHARD	CHICAGO, ILL.	2030 AC.	2.6 AC.	2.0 AC.	0.6 AC.	200.4 AC.	0.1 AC.		
3	CLIVE & ELSA HAAS	BIG TIMBER, MONTANA	0.40 AC.	0.15 AC.	0	0.15 AC.	0.23 AC.			
1.1	BENJAMIN & SHIRLEY RICHARD	CHICAGO, ILLINOIS	TO CLEAR	INTEREST	IN ACCESS	ROAD				0.52 AC.
1A	DUDLEY TOWER	BEVERLY HILLS, CALIFORNIA								


FED. ROAD DIST. NO.	STATE OF	FED. AID PROJECT NUMBERS		STATE NO.	SHEET NO.	TOTAL SHEETS
		CONST. NO.	R/W NO.			
8	MONTANA		S-28 (12)	3028-12	2	3

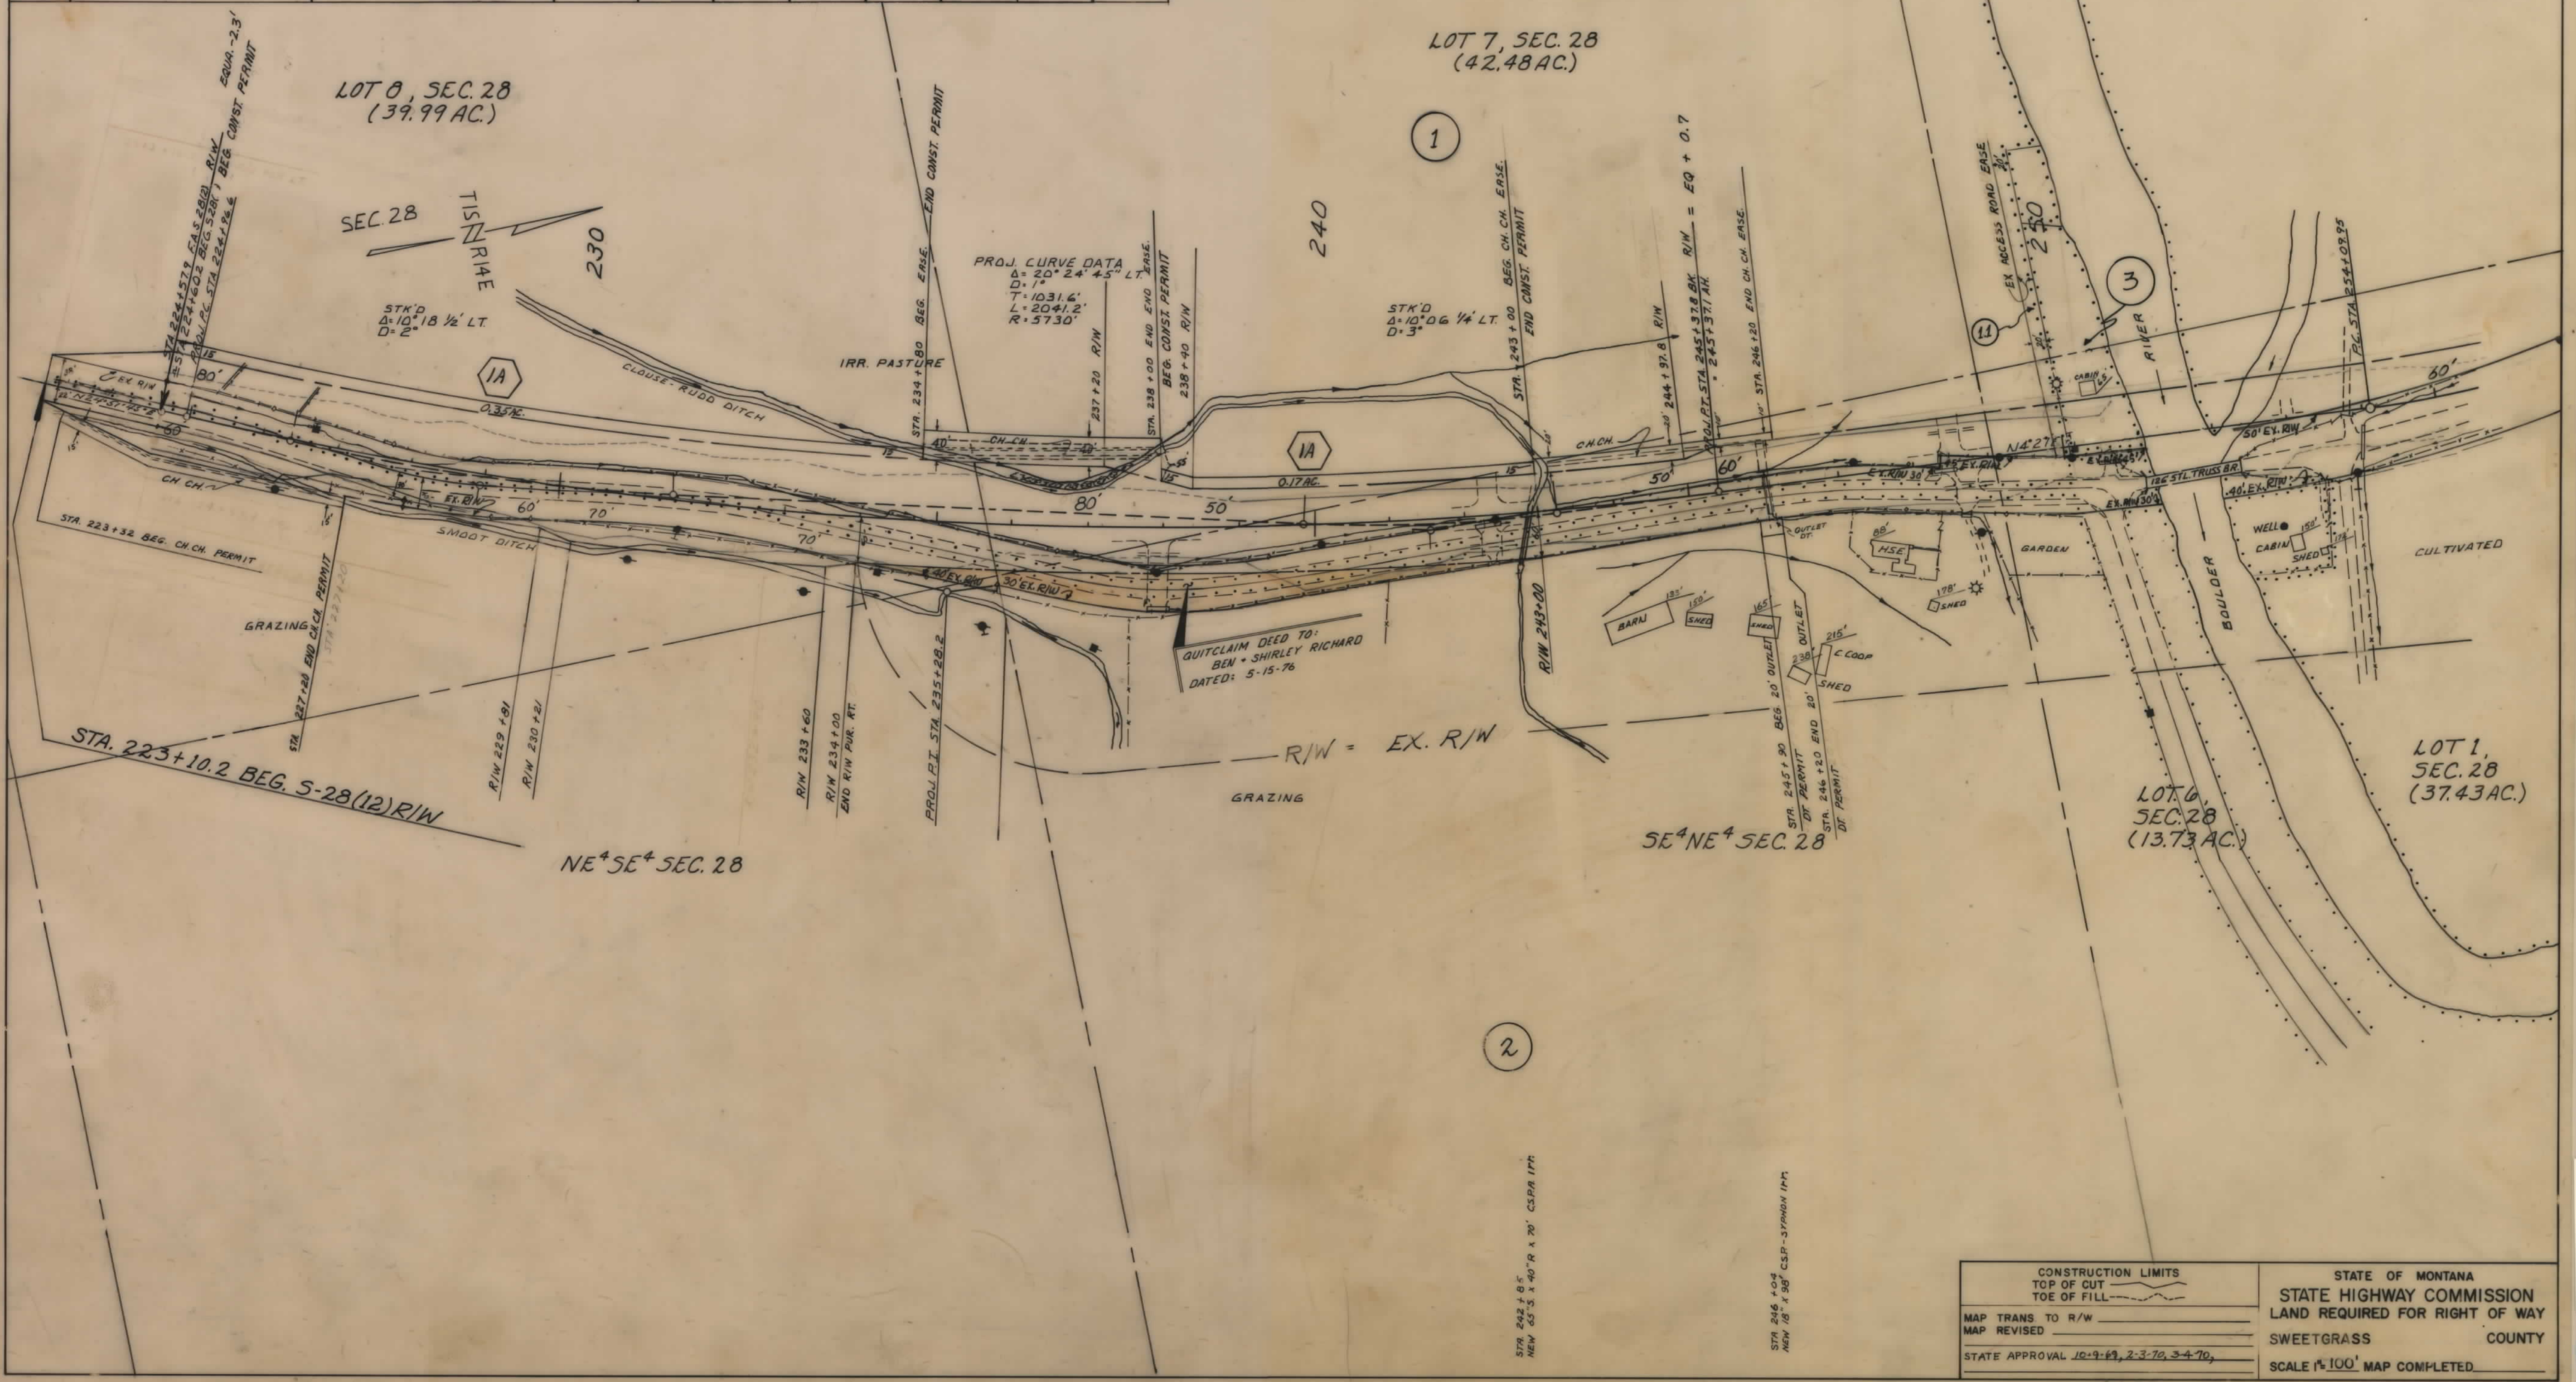

CONSTRUCTION LIMITS TOP OF CUT TOE OF FILL	STATE OF MONTANA STATE HIGHWAY COMMISSION LAND REQUIRED FOR RIGHT OF WAY
MAP TRANS TO R/W	SWEETGRASS COUNTY
STATE APPROVAL 10-9-69, 2-3-70, 3-4-70	SCALE 1"=100' MAP COMPLETED

OWNERSHIPS									
PARCEL	NAME	ADDRESS	TOTAL AREA	GROSS R/W AREA	P. T. W. AREA	AREA TO BE ACQUIRED	REMAINDER		CONST. PERMIT AREA
							LEFT	RIGHT	
4	THOMAS & SALLY McNULTY	BILLINGS, MONTANA		1.5 AC.	1.0 AC.	0.5 AC.			0.3 AC.

FED. ROAD DIST. NO.	STATE OF	FED. AID PROJECT NUMBERS		STATE NO.	SHEET NO.	TOTAL SHEETS
		CONST. NO.	R/W NO.			
8	MONTANA		S-28(12)	3028-12	3	3

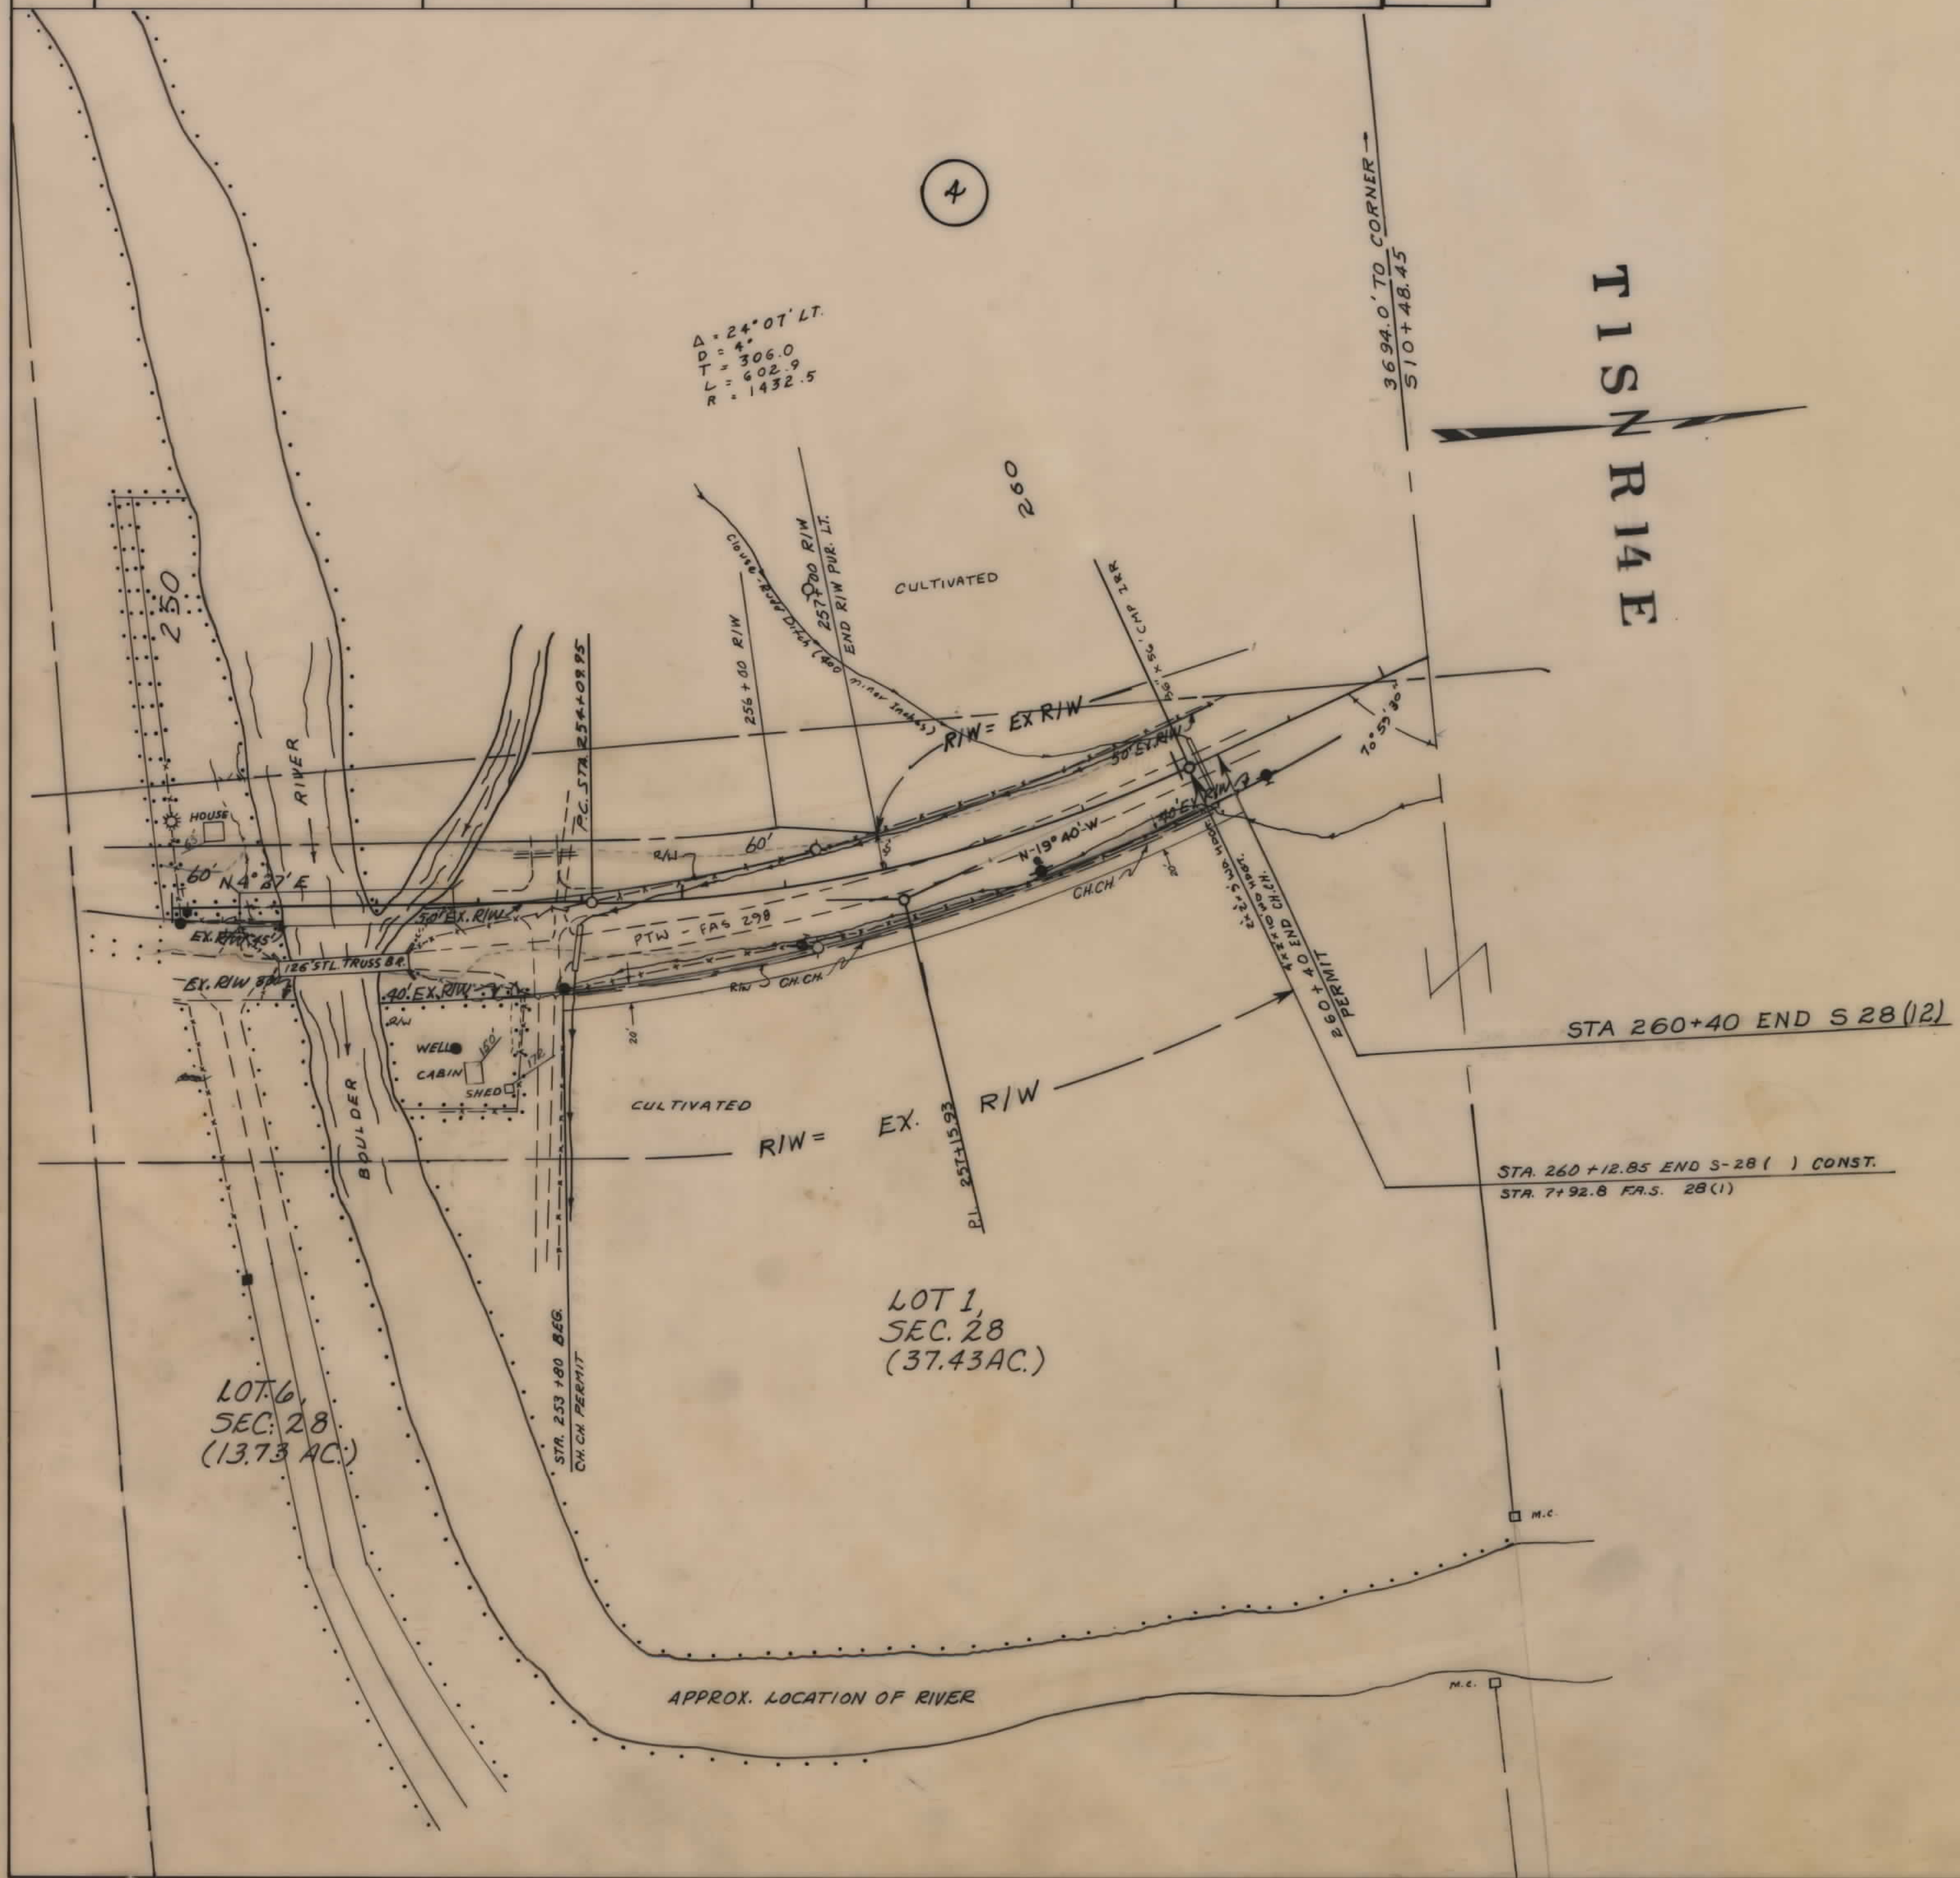

CONSTRUCTION LIMITS TOP OF CUT TOE OF FILL	STATE OF MONTANA STATE HIGHWAY COMMISSION LAND REQUIRED FOR RIGHT OF WAY
MAP TRANS. TO R/W	SWEETCRASS COUNTY
MAP REVISED	SCALE 1"=100' MAP COMPLETED
STATE APPROVAL 10-9-69, 1-6-70	

S-28(12) SHT 3 OF 3

S 28 (12) R.E.