


PLANS
NOT
TO
SCALE

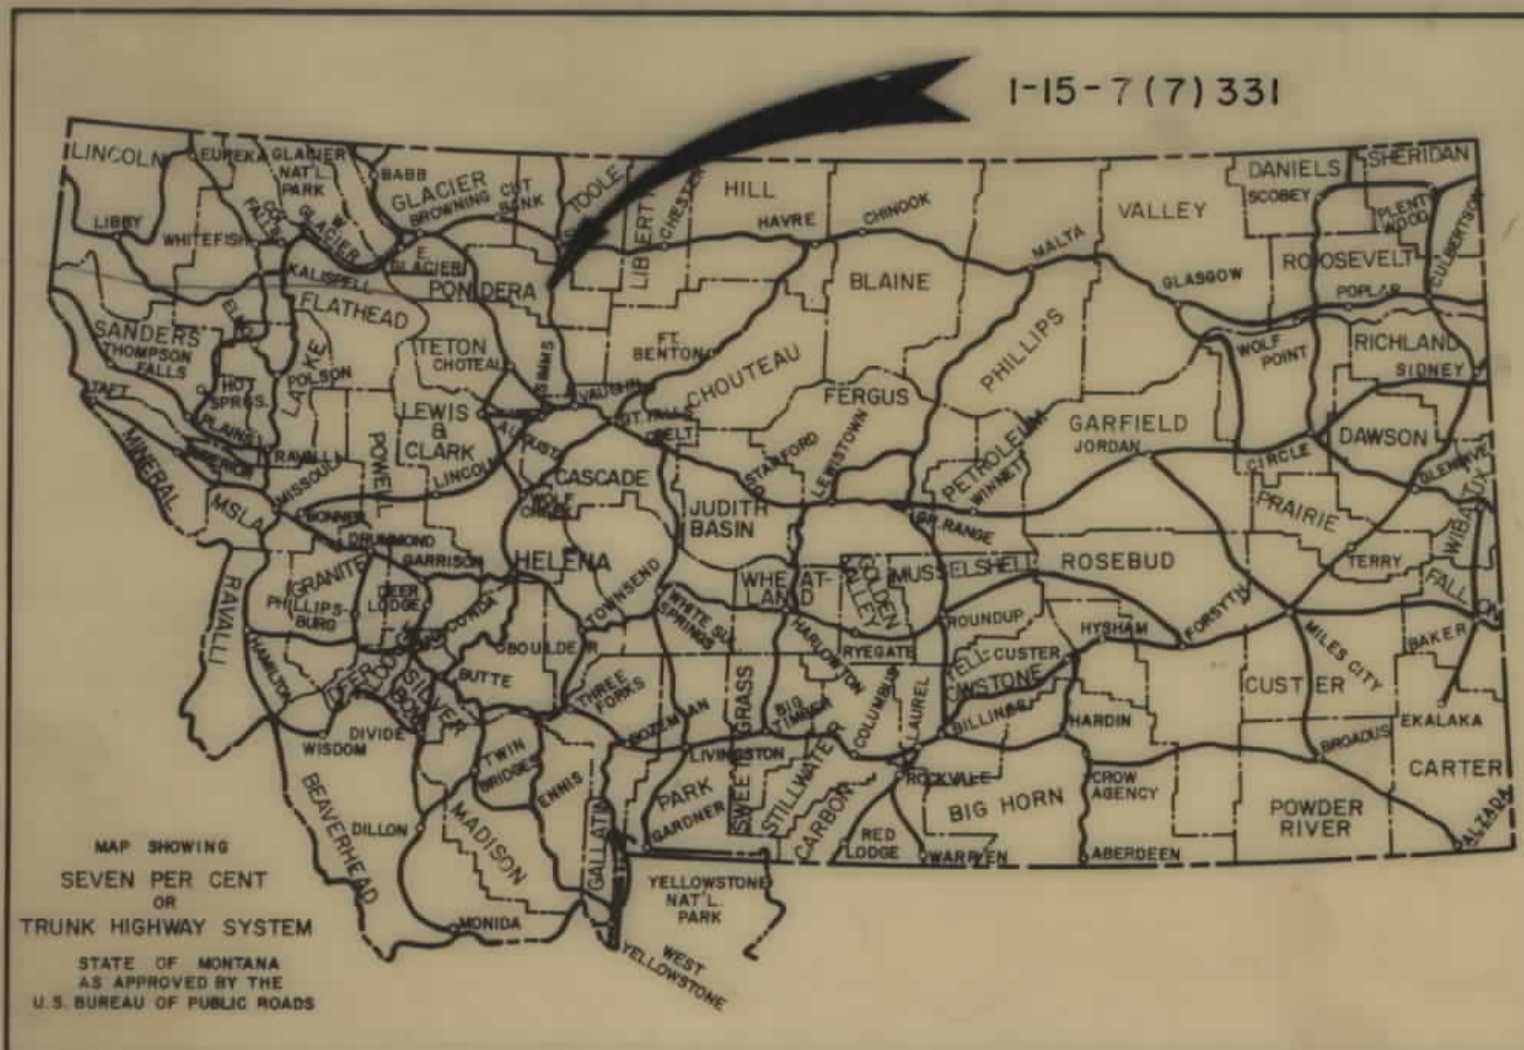

FED. ROAD DIST. NO.	STATE OF	FED. AID PROJECT NUMBERS		STATE NO.	SHEET NO.	TOTAL SHEETS
		CONST. NO.	R/W NO.			
8	MONTANA		I-15-7(7)331	8157-07	1	26


STATE OF MONTANA
STATE HIGHWAY COMMISSION

VALIER JUNC'T. NO. 8 & SO

RIGHT OF WAY PLAN OF
FEDERAL AID PROJECT NO. I-15-7(7)331 R/W
CONS'T.
VALIER JUNC'T. NO. & SO.

CONVENTIONAL SIGNS

RIGHT OF WAY LINE	---
CENTERLINE (C) OR PROJECTED LINE	---
STK'D. CENTERLINE	---
PARCEL NUMBER	②
OWNERSHIP BOUNDARY	---
R/W USE EXISTING R/W LT OR RT.	---
PRESENT TRAVELED WAY (RTW)	---
R/W LINE FENCED	---
RAILROAD R/W	---
CONSTRUCTION LIMITS	CUT --- FILL ---
FENCE LINE	---
CONTROL OF ACCESS WITH FENCE	---
CONTROL OF ACCESS WITHOUT FENCE	---
GATE IN FENCE	---
CATTLE GUARD=24'	---
STATE & NATIONAL BORDER LINES	---
CITY OR TOWN LIMITS LINE	---
COUNTY LINE	---
RESERVATION LINE	---
TOWNSHIP & SECTION LINE	---
1/2 SECTION LINE	---
1/4 SECTION LINE	---
SECTION CORNER	FOUND UNFOUND
1/4 SECTION COR.	---
1/16 SECTION COR.	---
CENTER OF SECTION	---
TELEPHONE OR TELEGRAPH POLES IN PLACE	---
POWER POLES IN PLACE	---
TEL. OR TEL. OR POWER POLES TO BE MOVED	---
NEW PIPES	---
OLD PIPES IN PLACE	---
OUTLET DITCH	---
INLET DITCH	---
DITCHES	---
CHANNEL CHANGES	CH. CHG. ---
BRIDGE	---
RAILROADS	---

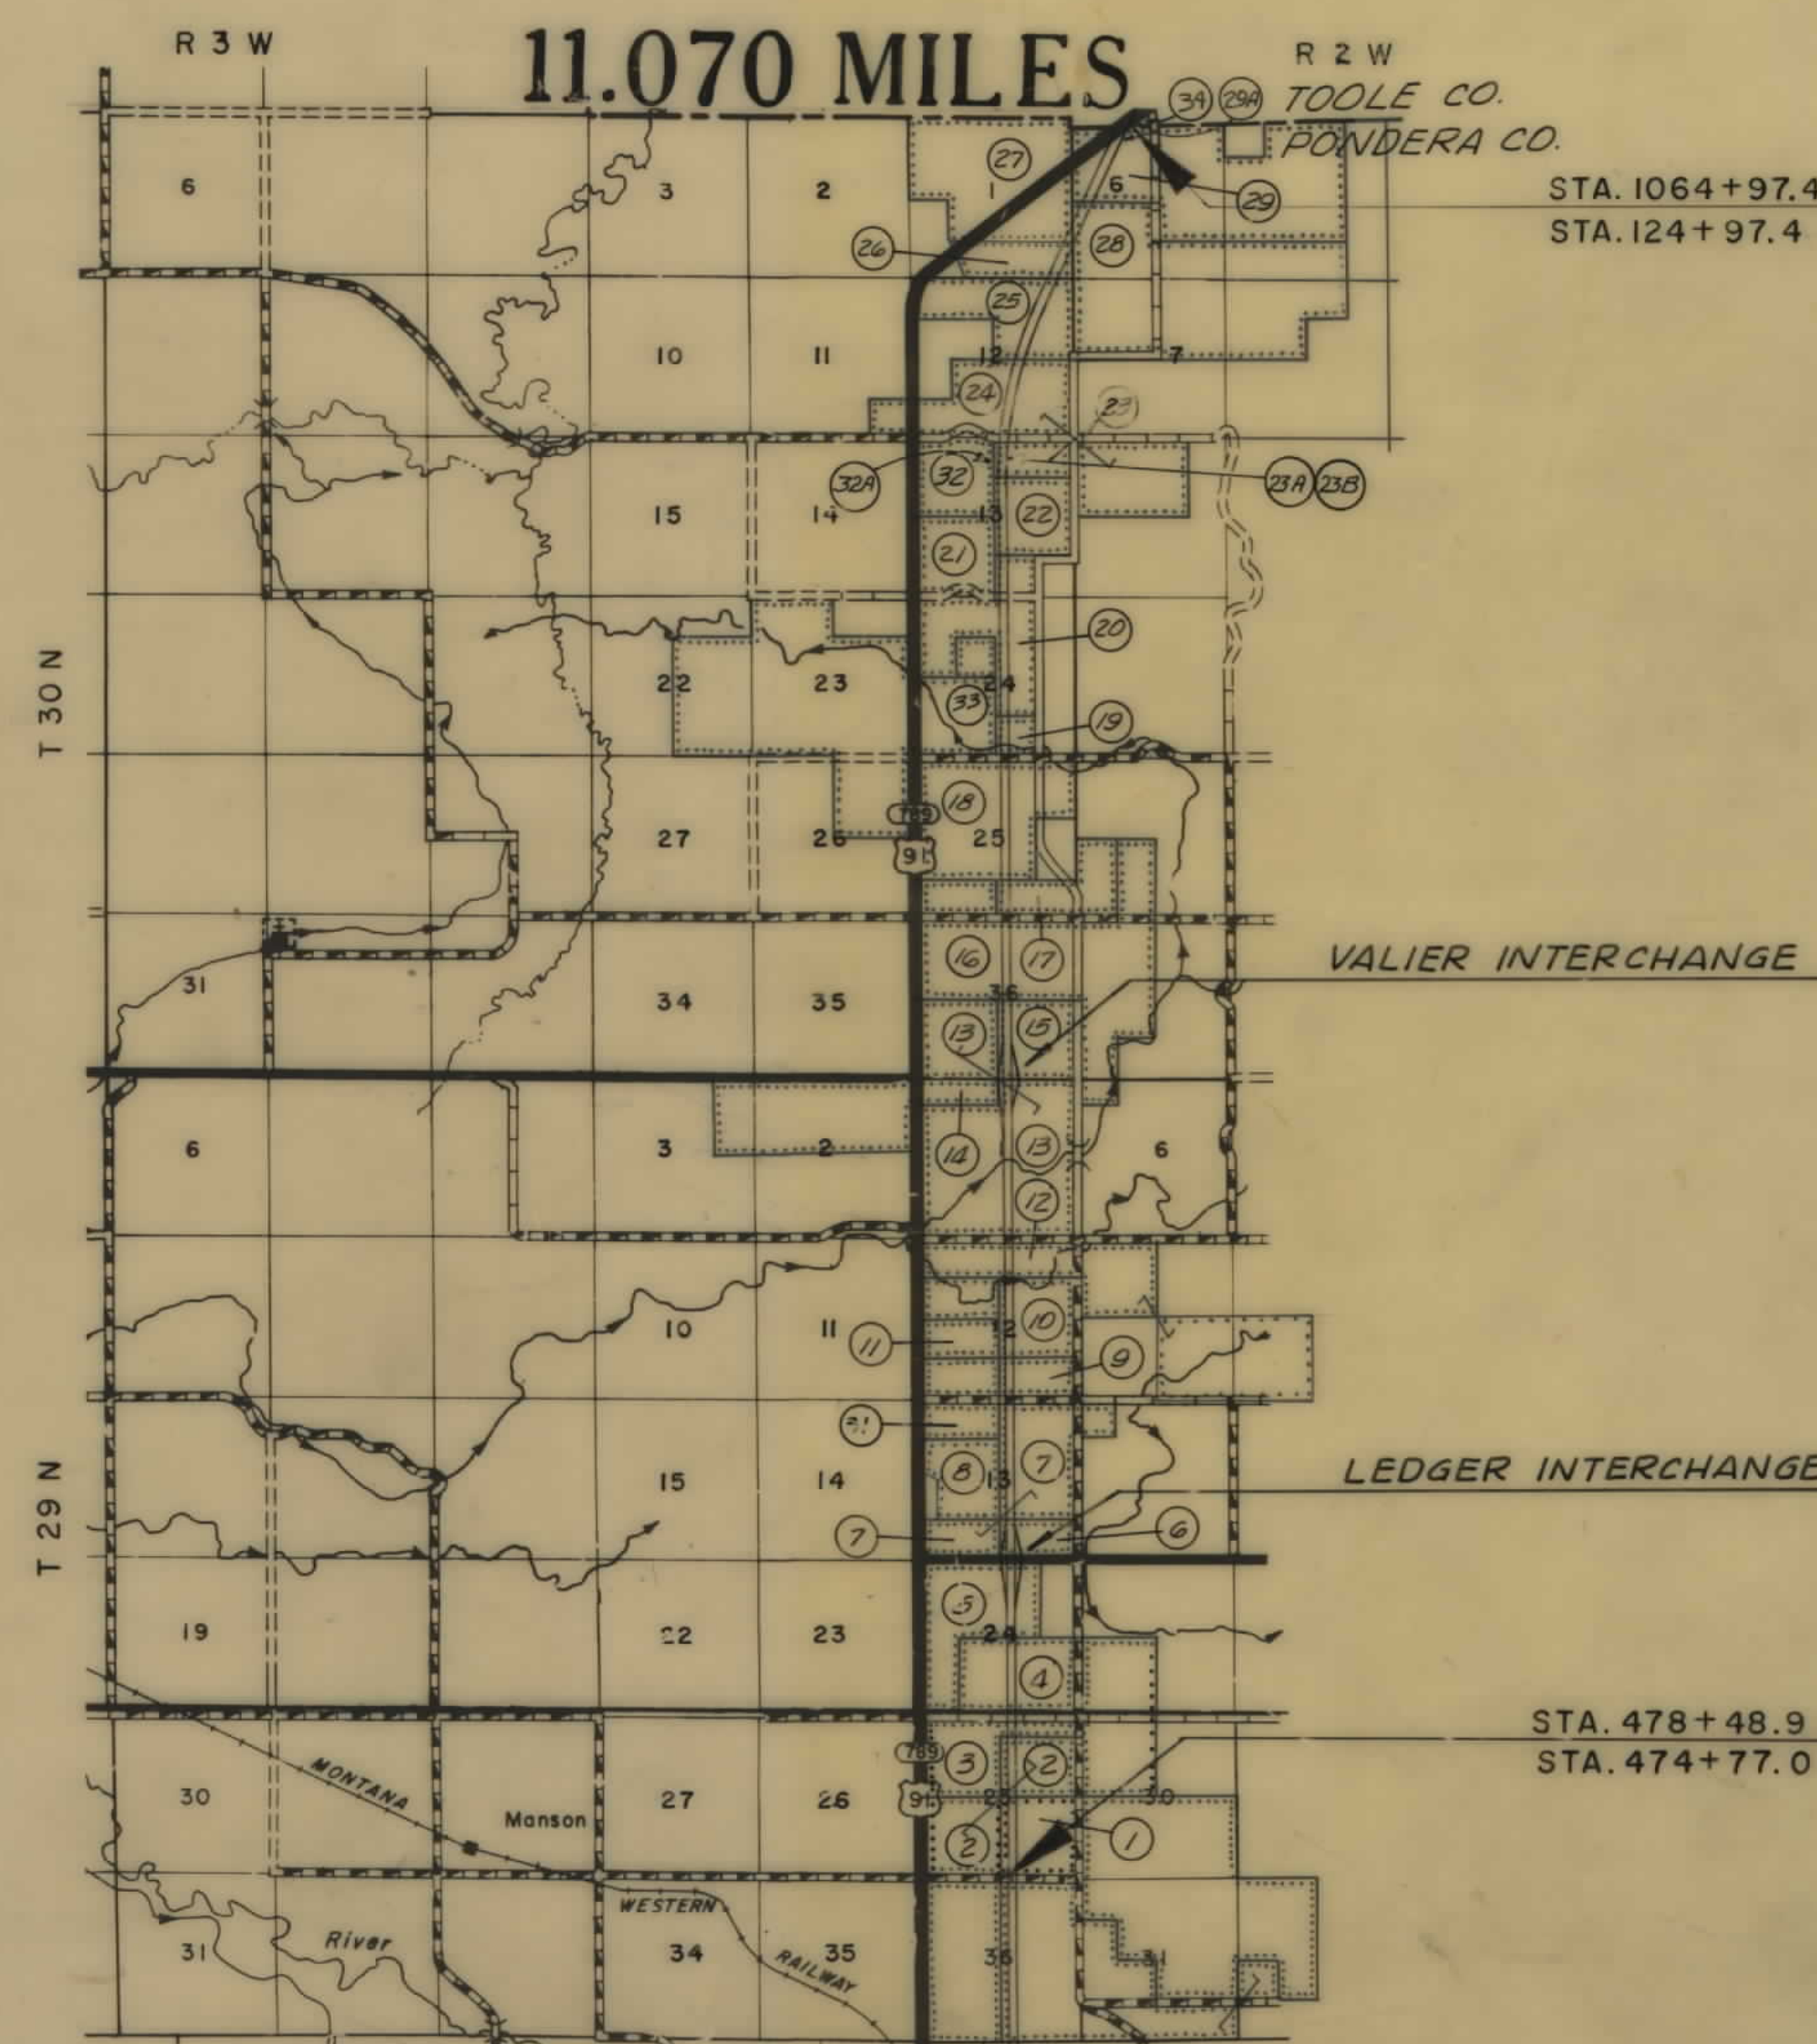


INDEX		
PARCEL NO.	OWNERSHIPS	SHEET NO.
1	DONOVAN-RETA RAE WEISGRAM	3-4
2	RAYMOND-ROSELLA RIES	3-4
3	KATHERINE M. WILSON & LUCILE C. GREGG	4-5
4	RUEBEN E. - WRETHA EMRICK	5
5,5-30	STELLA M. WOLVERTON	5-6-7
6	MRS. WALTER W. MCKEE et al.	6-7-8
7,7-30	ARTHUR R. - ELSIE J. HUYGHE	6-7-8-9
8,8-30	ELNORA GENEVIEVE PRESTMO	8-9
9	LOUIS - ALICE G. HABETS (C/P M. WIPPERMAN)	9
10	LOUISA WIPPERMAN	10
11	ROBERT J. - CECILE C. EPPE	10
12	DONSTUS A. - FLORENCE A. KRONEBUSCH	10-11
13	LULU B. ACHESON	11-12-13-14
14	C. N. JOHNSON	12-13-14
15	CHARLES SWIFT	13-14
16	EDITH E. DENZER ET AL.	13-15
17	STATE OF MONTANA	15-16
18,18-30	KEIL RANCH, et al.	16-17
19	GLEN W. YEAGER	17-18
20,20-30	HARRY C. - ELSIE J. YEAGER	18-19
21,21-30	CHESTER I. - ETTA LORENE WHITMORE	19-20
22	JAMES C. - EVELYN M. YEAGER	19-20
23	DORIS WHITMORE	20-21
24	CHESTER I. - ETTA LORENE WHITMORE	21-22
25	RICHARD F. - M.V. FREEBURY	22-23
26	LEONA BELL (C/P F. J. SEIFERT)	23
27	MORRIS BELL (C/P F. J. SEIFERT)	23
28	GERALD J. - ADA I. HABETS	23-24
29-30	JOSEPH H. - CECILIA HABETS	24
30	PONDERA CO. CANAL & RESERVOIR CO.	3
31	LOUIS & MAGDALENE KRONEBUSCH	3
32	AUGUST & AMELIA KEIL	24
33	VALDER LAND AND LIVESTOCK COMPANY	17-18
34	KATHLEEN C. HURLEY	24
23A 23B	DORIS WHITMORE	20,21,26
32A	KEIL RANCH INC.	20,21,25,26
22A	JAMES C. - EVELYN M. YEAGER	20
24A	CHESTER I. & ETTA LORENE WHITMORE	21,25,26

NOTE-- FOR PARCEL NO'S 35 THRU 59 INCL. SEE I-15-7(7)328 VALIER JCT. NO. 6 SO-COUNTY ROAD UPGRADING.

STATE HIGHWAY COMMISSION OF MONTANA	
APPROVED:	
3-6 1968 <i>Lewis M. Chittim</i> STATE HIGHWAY ENGINEER	
U.S. DEPARTMENT OF TRANSPORTATION FEDERAL HIGHWAY ADMINISTRATION BUREAU OF PUBLIC ROADS	
APPROVED:	
DIVISION ENGINEER	DATE 3-8-68

4-1-69
4-8-69
8-18-69
3-17-69
2-3-69
12-13-68
7-18-68
6-7-68

7-24-15
2-15-72
1-27-72
2-10-71
3-17-69
2-3-69
12-13-68
7-18-68
6-7-68

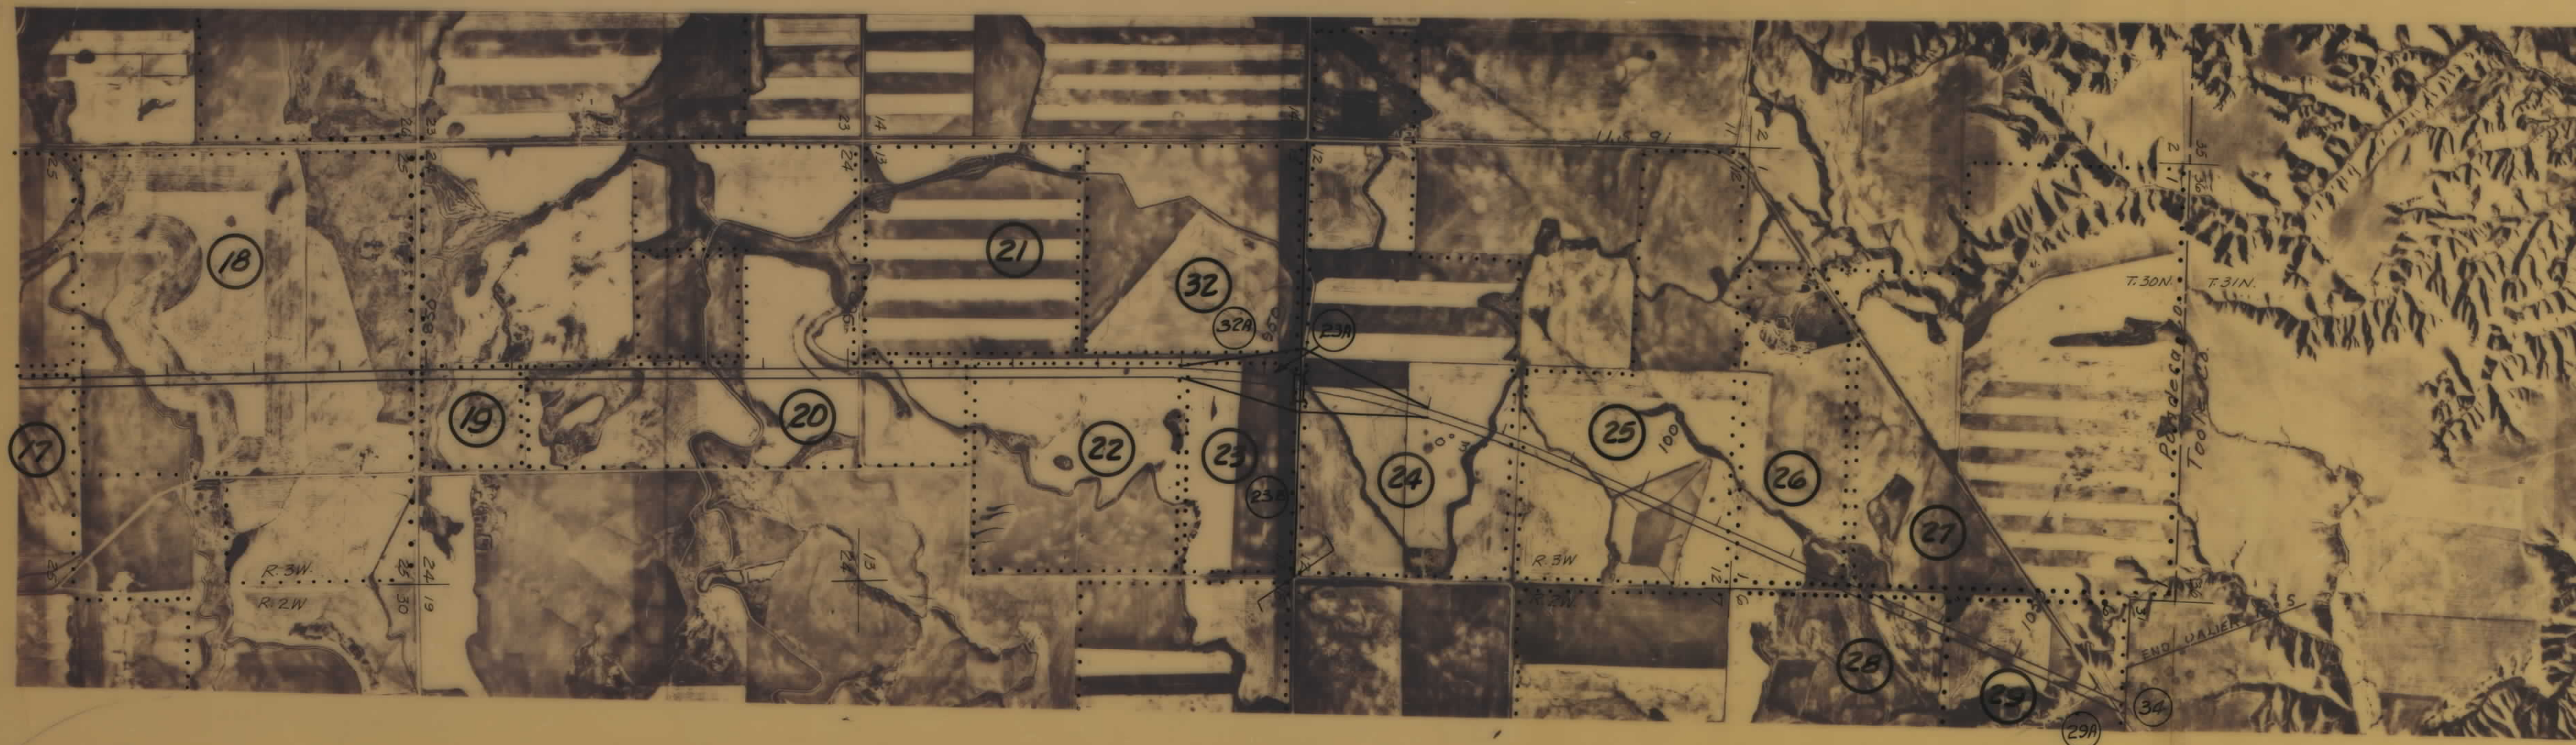


1-15-7(1) 331-343
VALIER JCT. N & S
SCALE 1"=1000'±

OWNERSHIPS									
PARCEL	NAME	ADDRESS	TOTAL AREA	GROSS R/W AREA	P.T.W. AREA	AREA TO BE ACQUIRED	REMAINDER		EASEMENTS
							LEFT	RIGHT	
20	HARRY E. & ELSIE J. YEAGER	VALIER, MONT.	280.00	37.70		37.70	119.49	122.81	0.11
20-30	" " " " " FOR	(PONDERA CO. C.&R. CO.)		0.43		0.43			
21	CHESTER J. & E.L. WHITMORE	CONRAD, MONT.	160.00	1.14		1.14	158.86		
21-30	" " " " " FOR	(PONDERA CO. C.&R. CO.)		0.05		0.05			
22	JAMES C. & EVELYN M. YEAGER	CONRAD, MONT.	160.00	19.57		19.57		140.43	0.13
30	PONDERA CO. CANAL & RESERVOIR CO.	(FOR NEGOTIATING ONLY)							

FED. ROAD DIST. NO.	STATE OF	FED. AID PROJECT NUMBERS		STATE NO.	SHEET NO.	TOTAL SHEETS
		CONST. NO.	R/W NO.			
8	MONTANA		1-15-7(7) 331	8157-07	19	26

INCL. AREA OF TAKE FOR PAR. # 20-30
" " " " " " # 21-30

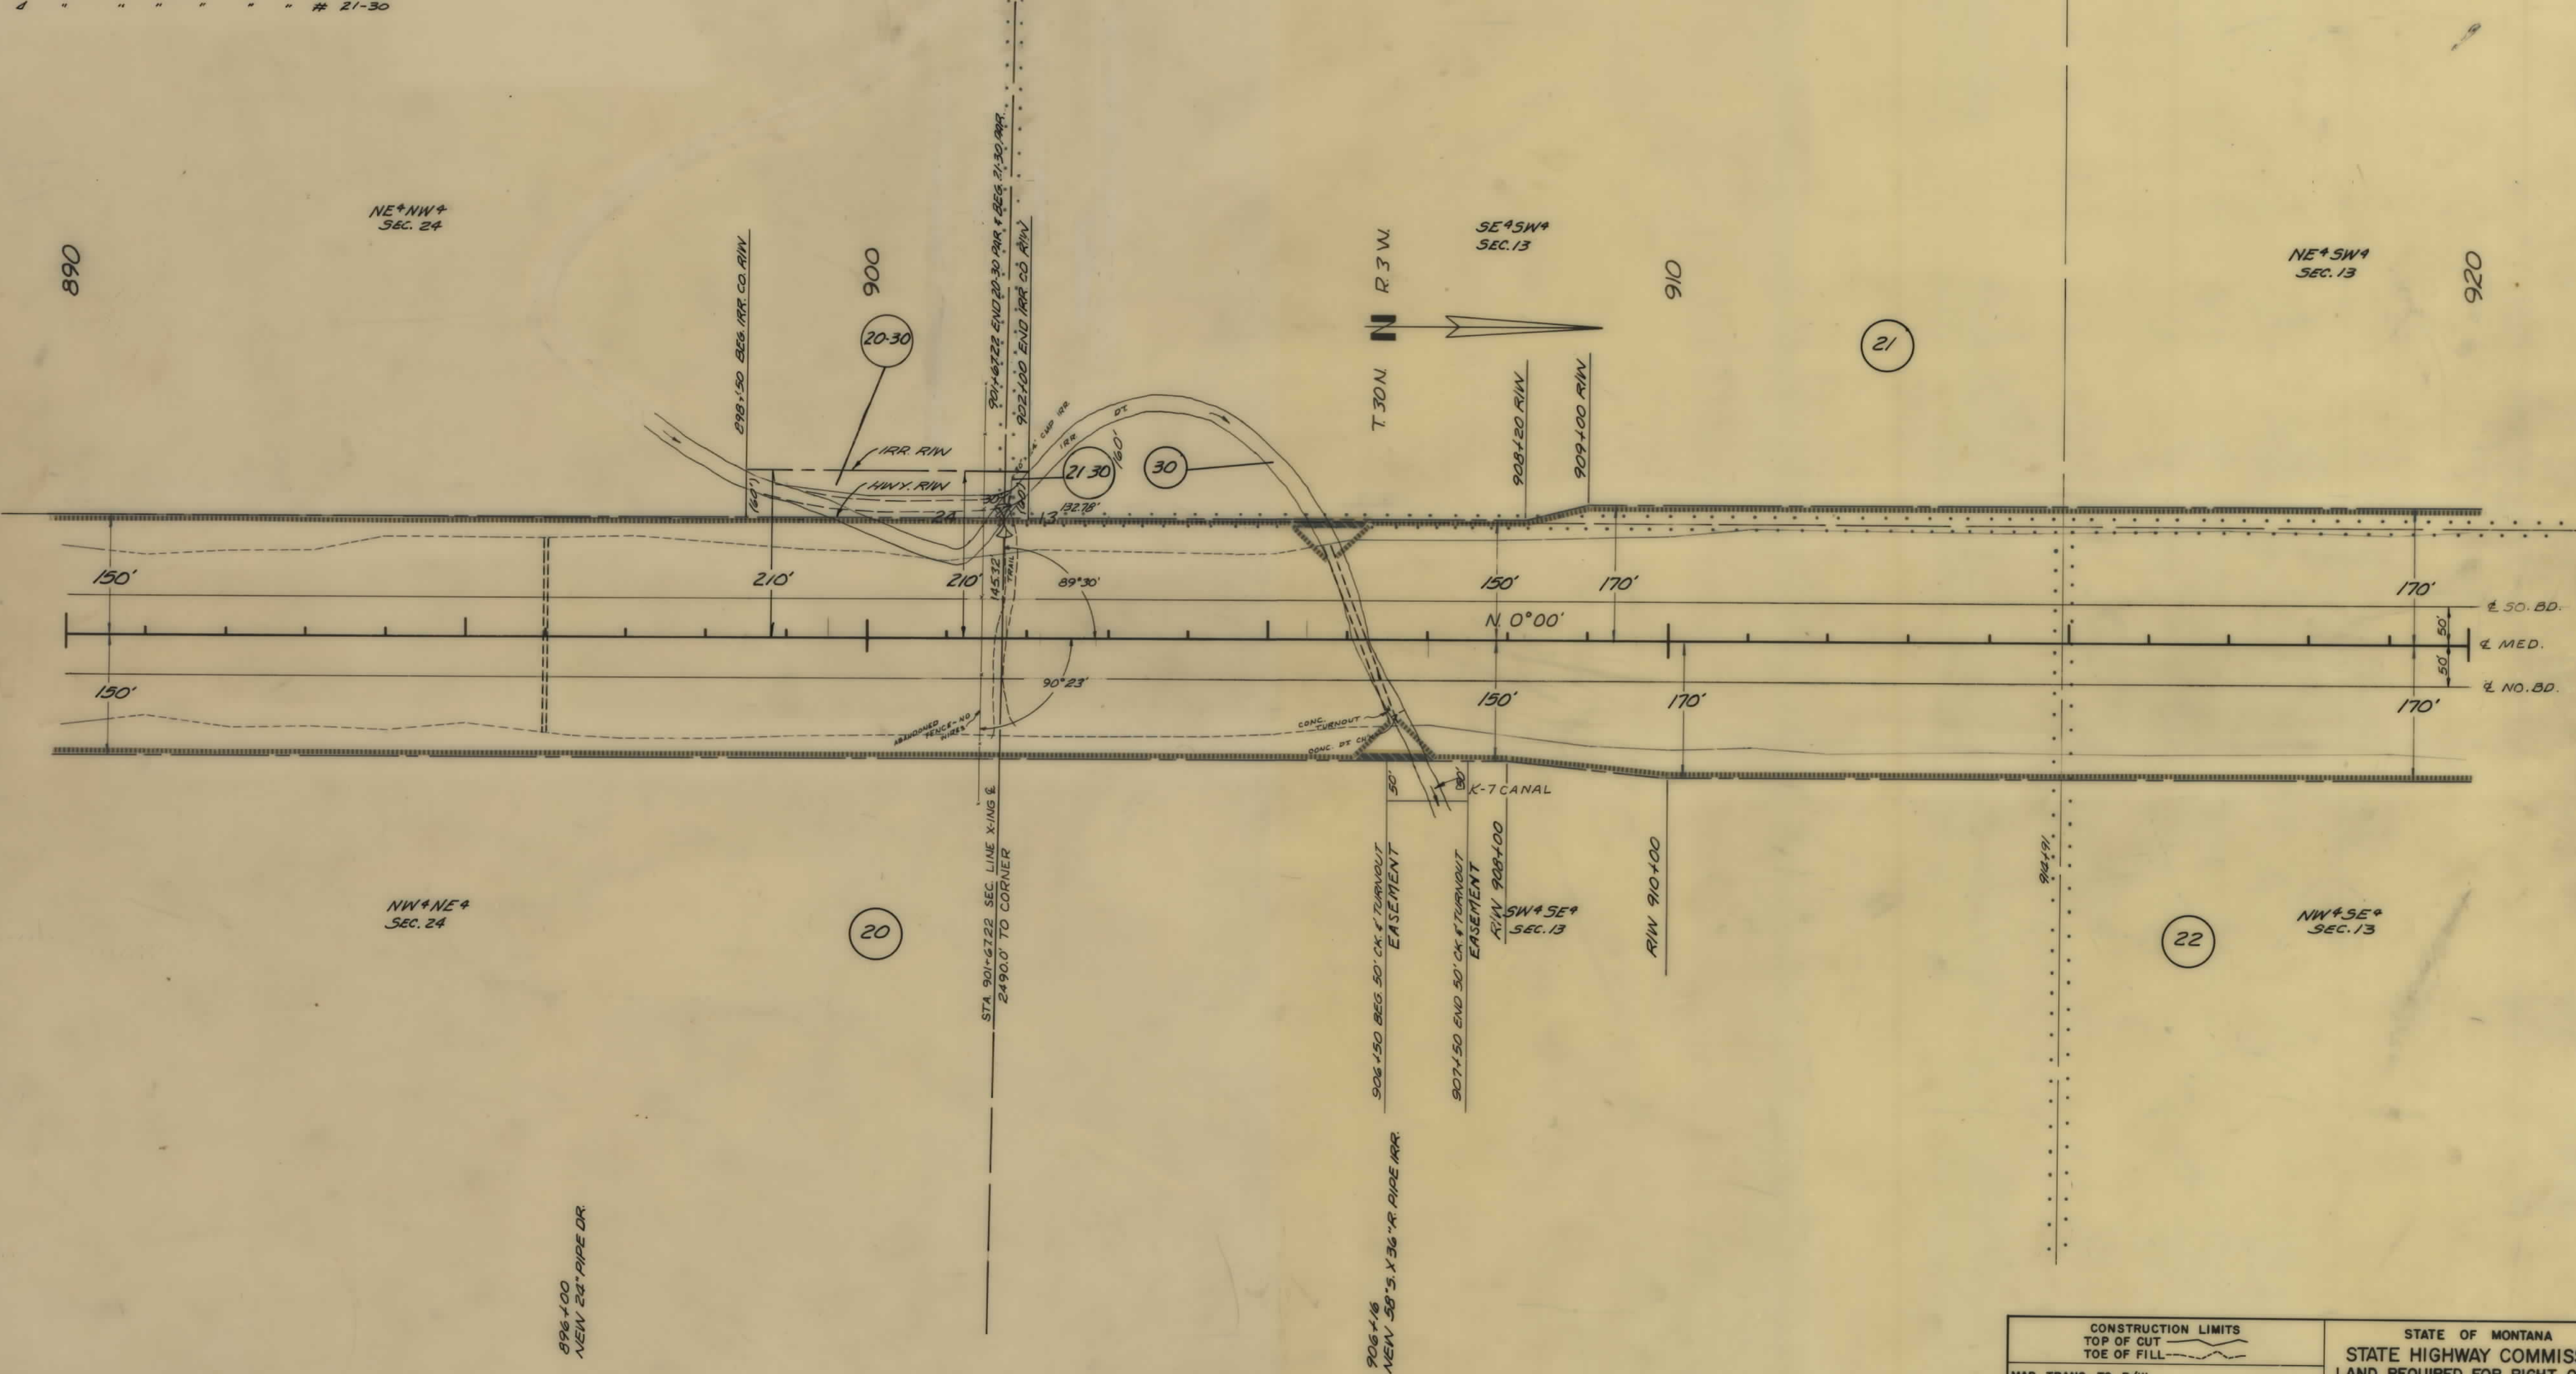

CONSTRUCTION LIMITS
TOP OF CUT
TOE OF FILL

MAP TRANS. TO R/W
MAP REVISED

B.P.R. APPROVAL
1-27-67, 4-2-67, 5-18-67

STATE OF MONTANA
STATE HIGHWAY COMMISSION
LAND REQUIRED FOR RIGHT OF WAY
PONDERA COUNTY
SCALE 1"=100' MAP COMPLETED

OWNERSHIPS									PERMITS	EASEMENTS
PARCEL	N A M E	A D D R E S S	TOTAL AREA	GROSS R/W AREA	P.T.W. AREA	AREA TO BE ACQUIRED	REMAINDER			
							LEFT	RIGHT		
23	DORIS WHITMORE, 527 N. 68TH ST.	SEATTLE, WASHINGTON	80.00	9.77	0.33	8.84	1.38	69.45	0.04	0.08
24	CHESTER I. & E.L. WHITMORE	CONRAD, MONT	554.86AC.	19.44AC.	0.09AC.	19.35AC.	343.53AC.	191.89AC.		0.97AC.
30	PONDERA CO. CANAL & RESERVOIR CO.	(FOR NEGOTIATING ONLY)								
23A	DORIS WHITMORE	CONRAD, MONTANA		1.38AC.	0.02AC.	1.36AC.				
23B	DORIS WHITMORE	" "		11.3 AC.	2.0 AC.	9.3 AC.				0.1AC.
32A	KEIL RANCH INC.	" "		9.8 AC.	1.0 AC.	8.8 AC.				1.6AC.
24A	CHESTER I. & E.L. WHITMORE	" "		22.4 AC.	3.7 AC.	18.7 AC.				1.1 AC.

FED. ROAD DIST. NO.	STATE OF	FED. AID PROJECT NUMBERS		STATE NO.	SHEET NO.	TOTAL SHEETS
		CONST. NO.	R/W NO.			
8	MONTANA		1-15-7(7) 331	8157-07	21	26



CONSTRUCTION LIMITS
TOP OF CUT
TOE OF FILL

MAP TRANS. TO R/W
MAP REVISED
STATE 2-28-78, 5-15-78, 8-3-78
B.R.R. APPROVAL 2-8-78, 3-3-78, 4-16-78
8-18-78, 12-1-78, 9-24-78, 7-27-78

STATE OF MONTANA
STATE HIGHWAY COMMISSION
LAND REQUIRED FOR RIGHT OF WAY
PONDERA COUNTY
SCALE 1"=100' MAP COMPLETED

